





डेडीकेटेड फ्रेट कोरीडोर

DEDICATED FREIGHT CORRIDOR CORPORATION OF INDIA LTD
(A Government of India Undertaking)

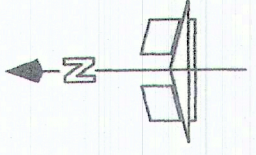

LAND SCHEDULE
Name of Mouza - SARIA KHURD, Sheet No. 01
Thana Name & No.:-BAGODAR, No.-32
Distt. - Giridih

Sl. No.	Plot Number	Acquisition Area		Affected Status
		In Hect.	In acres	
1	53	0.2899	0.716	Part
2	3477	0.0095	0.024	Part
3	54	1.4688	3.628	Part
TOTAL		1.7683	4.368	

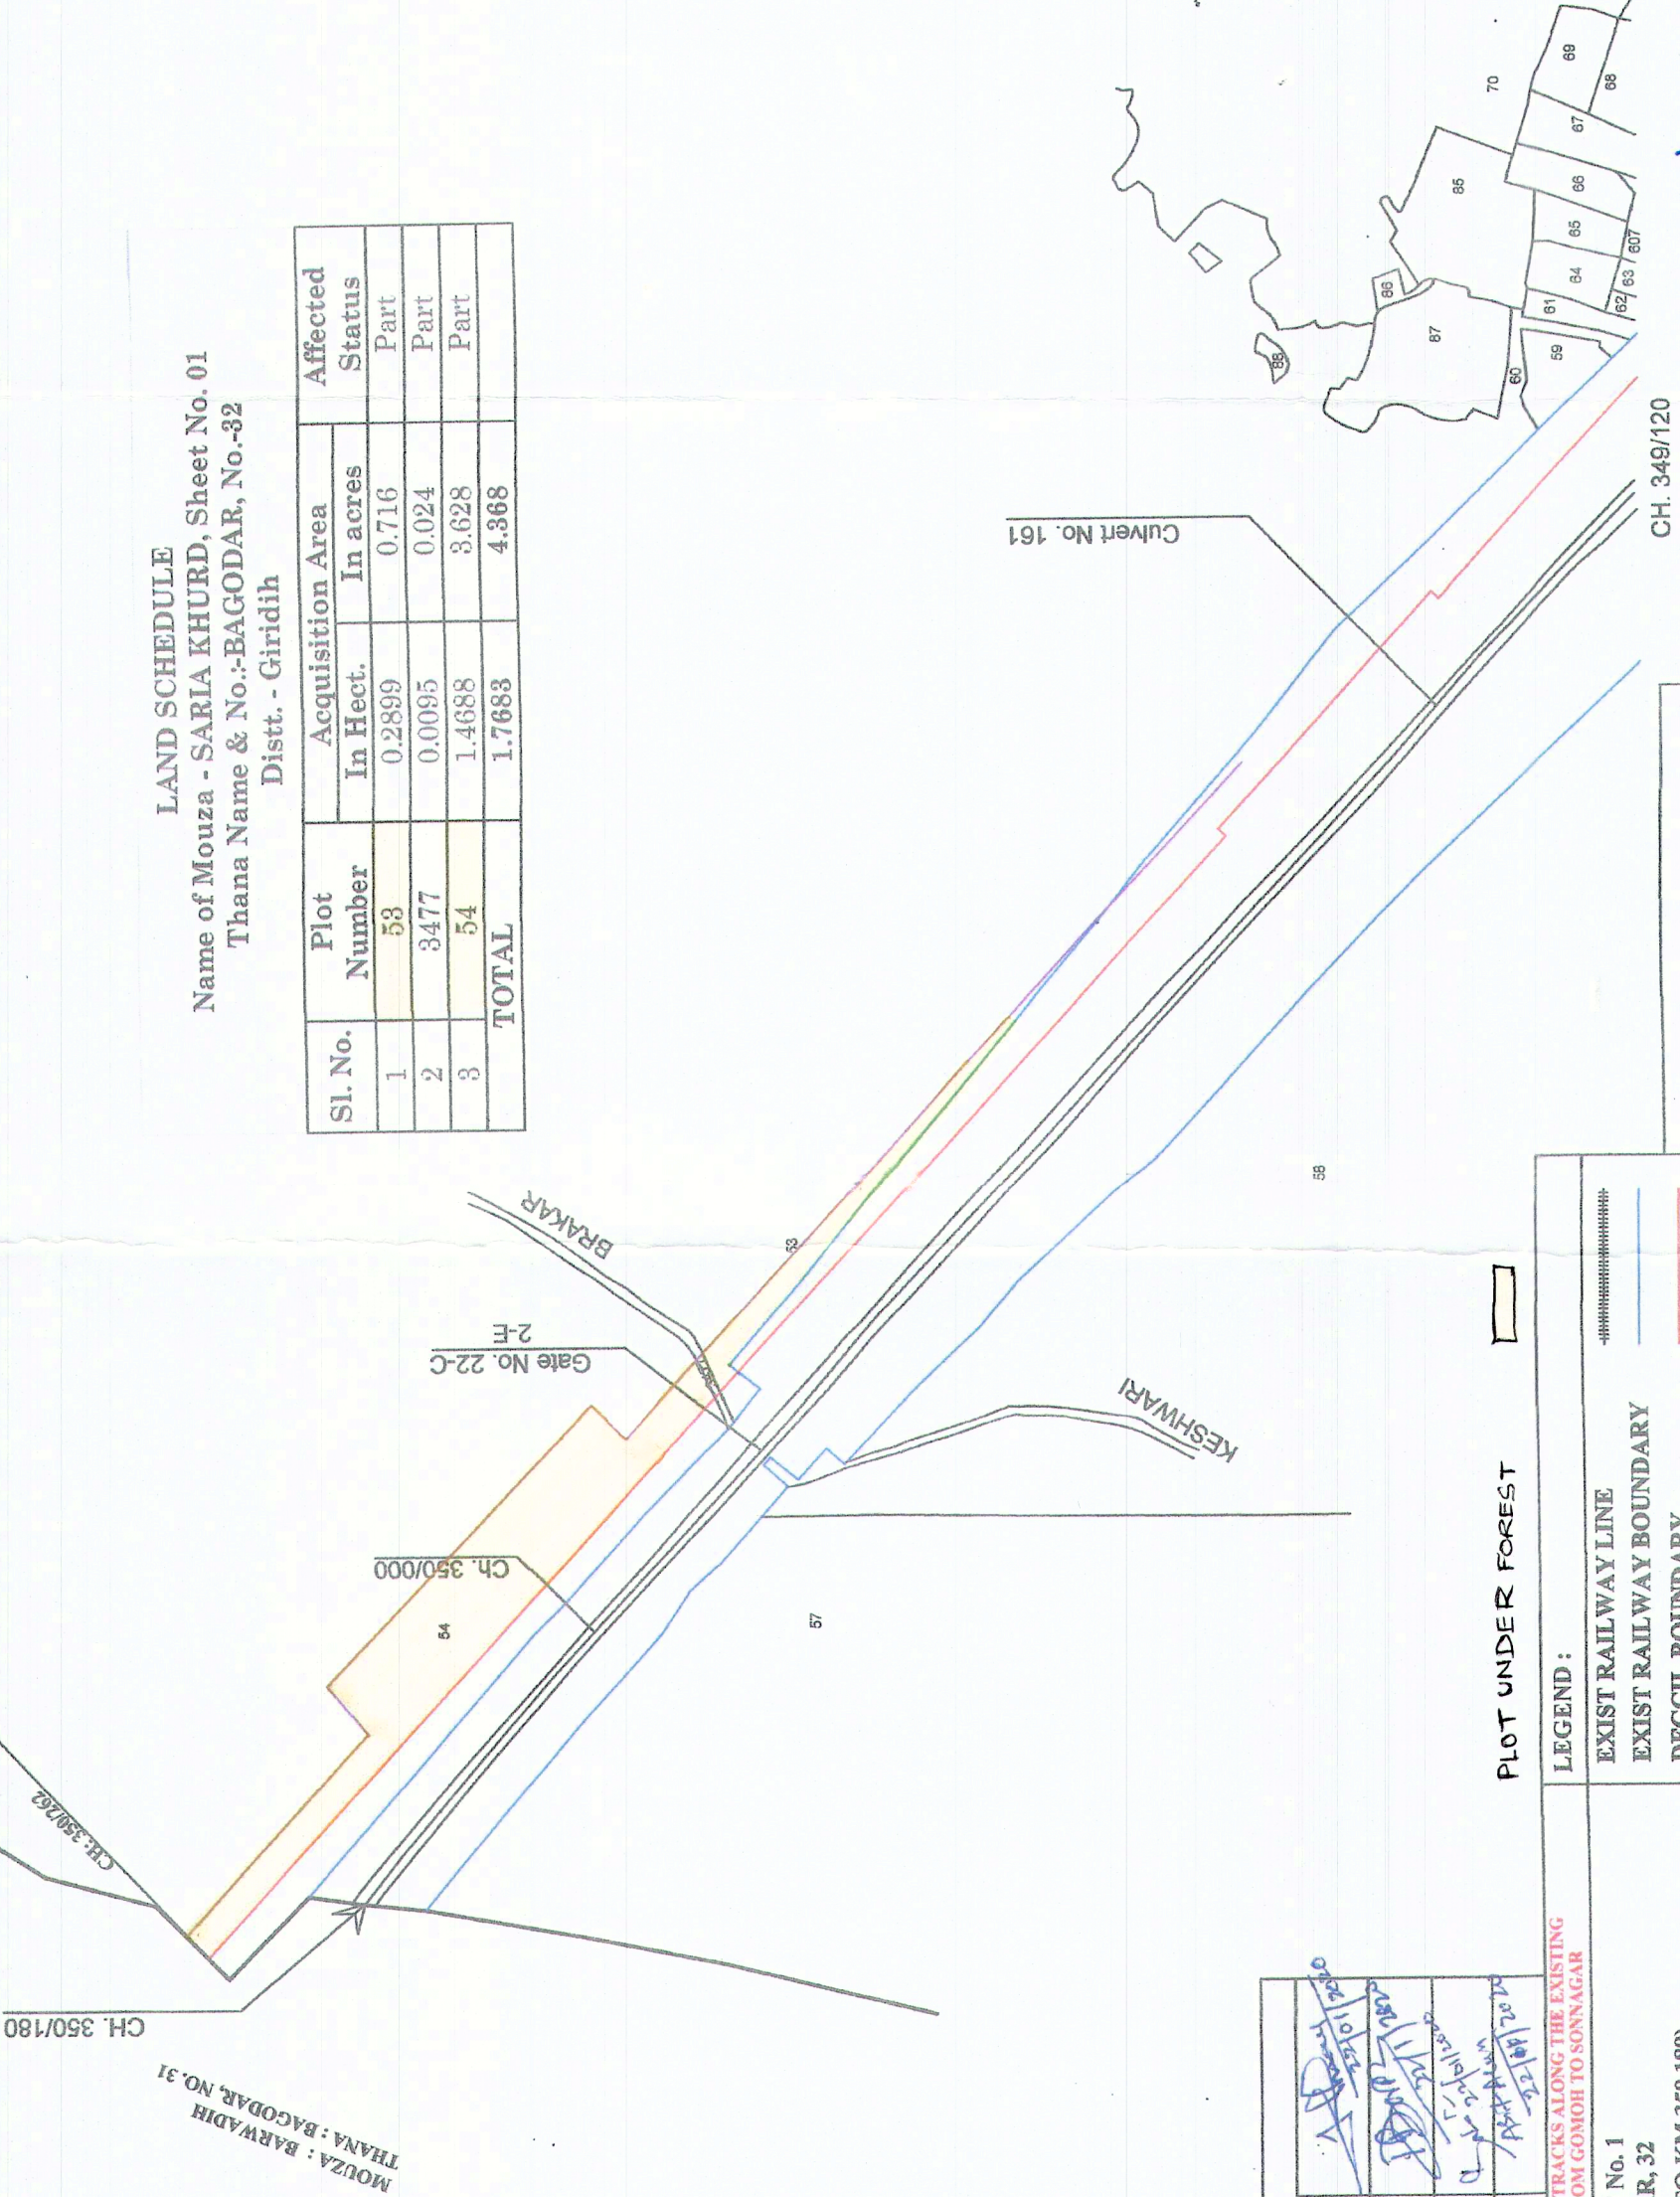

APPROVALS	
CGM/DFCC/KKK	<i>[Signature]</i>
GM/Elect./DFCC/KKK	<i>[Signature]</i>
Dy. PM/Elect./DFCC/DHN	<i>[Signature]</i>
EXE/CM/DHN	<i>[Signature]</i>

CONSTRUCTION OF DFC TRACKS ALONG THE EXISTING RAILWAY TRACKS FROM GOMOH TO SONNAGAR

MOUZA : SARIAKHURD, SHEET No. 1
THANA NAME & No.:-0 BAGODAR, 32
DISTT : GIRIDIH (KM 349.120 TO KM 350.180)

PREPARED BY : *[Signature]*

DFCC/KKK Drg.No. : KKK/LA/20 - 21/Addl.Land/KSEN - 01

PLOT UNDER FOREST

LEGEND :	
EXIST RAILWAY LINE	-----
EXIST RAILWAY BOUNDARY	----
DFCCIL BOUNDARY (Already Acquired)	----
PROP. DFCCIL BOUNDARY	----
LAND TO BE ACQUIRED	----

SCALE : 1:3960

DEDICATED FREIGHT CORRIDOR CORPORATION OF INDIA LTD.
(A Government of India Enterprise)
MINISTRY OF RAILWAYS

संयोजक / संचालक
General Manager / Corporation
डिप्टी गेनरल मैनेजर ऑफ फ्रीट कॉरिडोर
Dd Genl. Mgr. Freight Corridor Corporation of India Limited
भारत सरकार (रेल मंत्रालय) का अंगस्थ
A Govt. of India (Ministry of Railways) Enterprises
कोलकाता / KOLKATA