
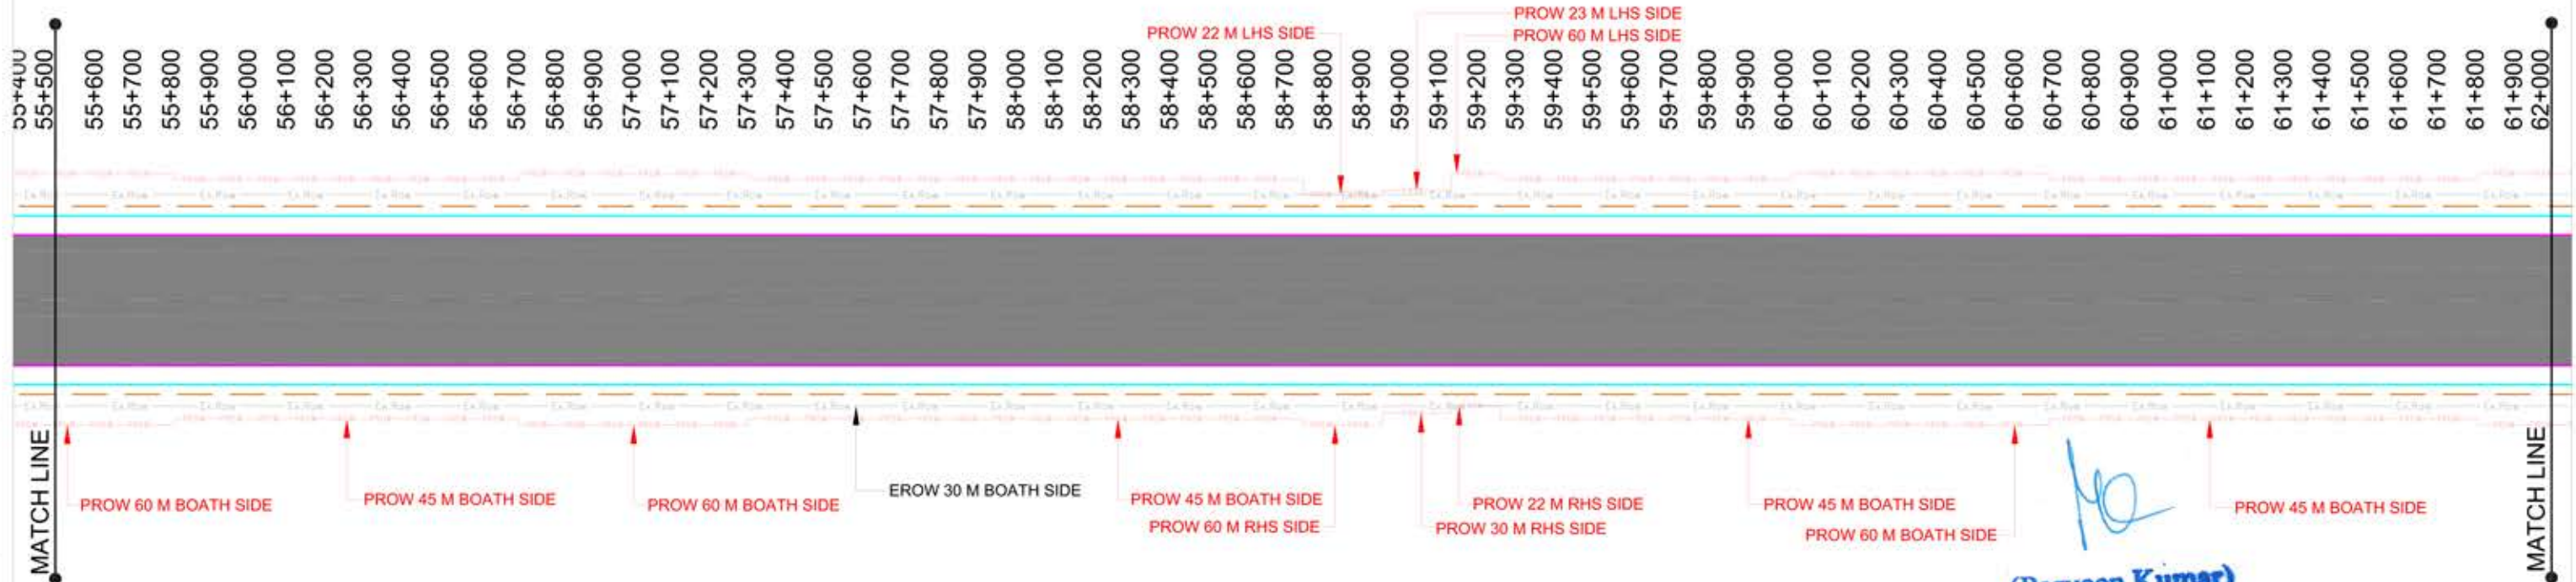


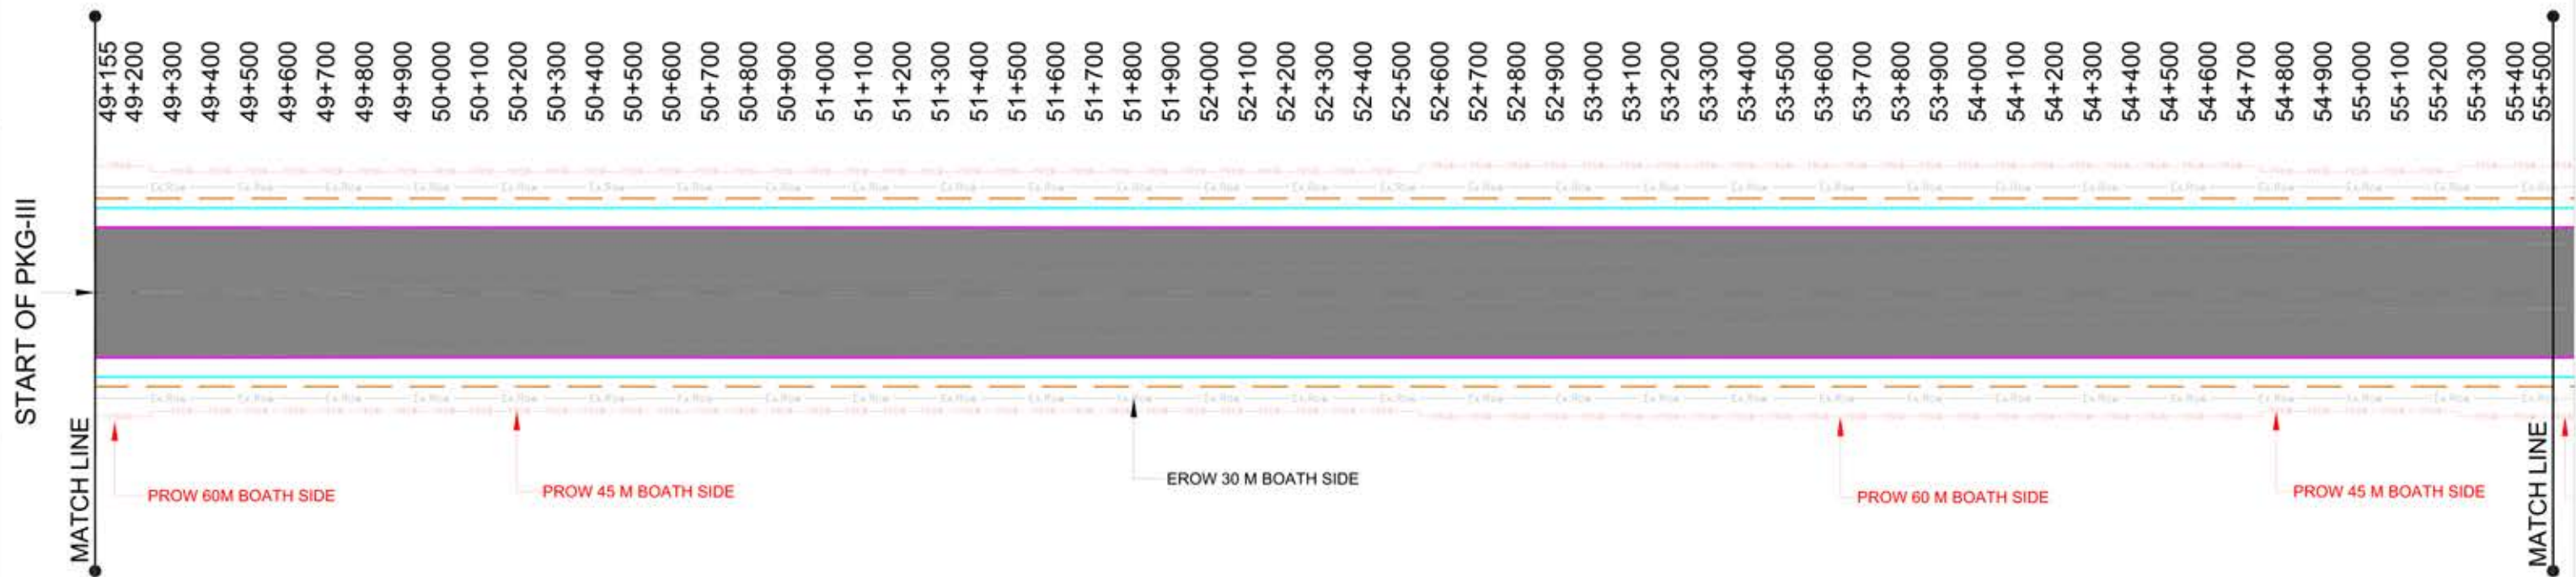

(Parveen Kumar)
Executive Engineer
N.H. Division, P.W.D.,
Prayagraj

LEGEND:

ROAD CENTER LINE
PROPOSED PAVED SHOULDER
PROPOSED EARTHEN SHOULDER
PROPOSED ROW
EROW

ARKITECHNO



Consultancy Services for Feasibility Study & Preparation of Detailed Project Report for improvement & up-gradation of in principle & newly declared National Highways in the state of Uttar Pradesh. Package-II (i) Stretch from Near Pratapgarh(NH-31) - Jethwada - Shrangvepur-Manjhanpur-Rajapur - Near Chitrakoot (NH-35) & Length -160.000Km

Arkitechno Consultants(I) Pvt.Ltd.

N3/91, I.R.C Village, Near Maharishi Public School,
Nayapalli, Bhubaneswar- 751015.Odisha
Telephone :+91 674 2554 205; Fax:+91 674 2553689
email:business@arkitechno.com|www.arkitechno.com

DESIGN BY:VPS

DRAWN BY:S.R

CHKD BY:CKB

DATE: JAN-2023

REVISION-R0

DWG NO:ARKI/MORT&H/UP-17358/NH-731A/SP/ 01 of 02

DPR

DRAWING TITLE:



STRIP PLAN
49+155 to 62+000

DRAWING SCALE

NTS

MOHANGANJ

CHITRAKOOT

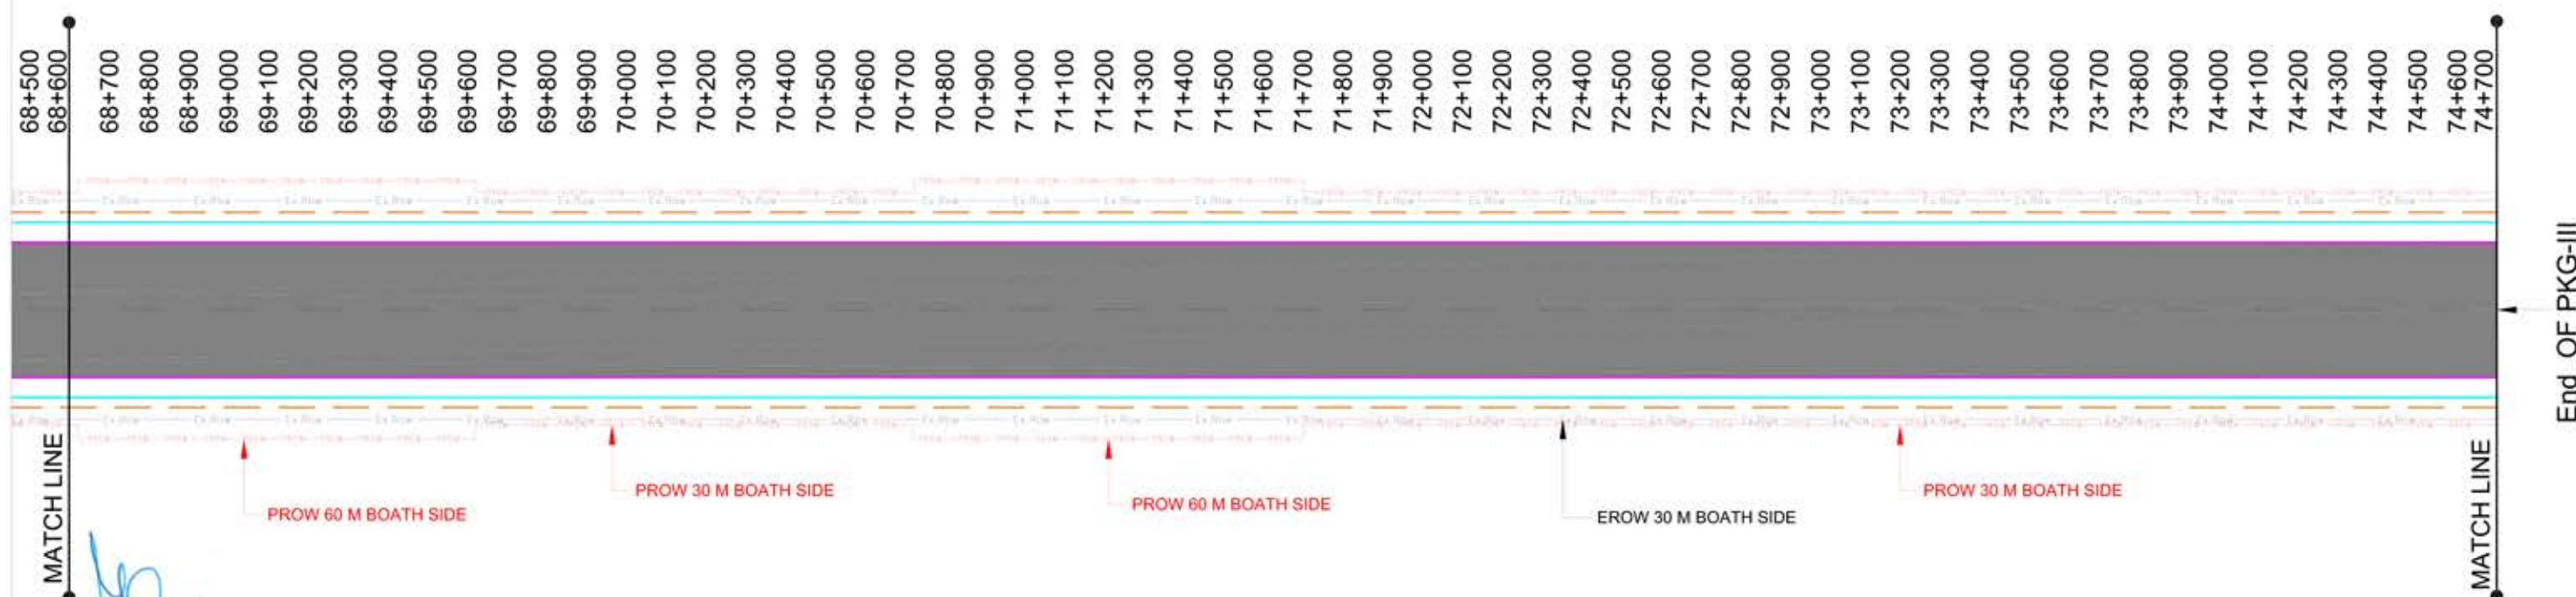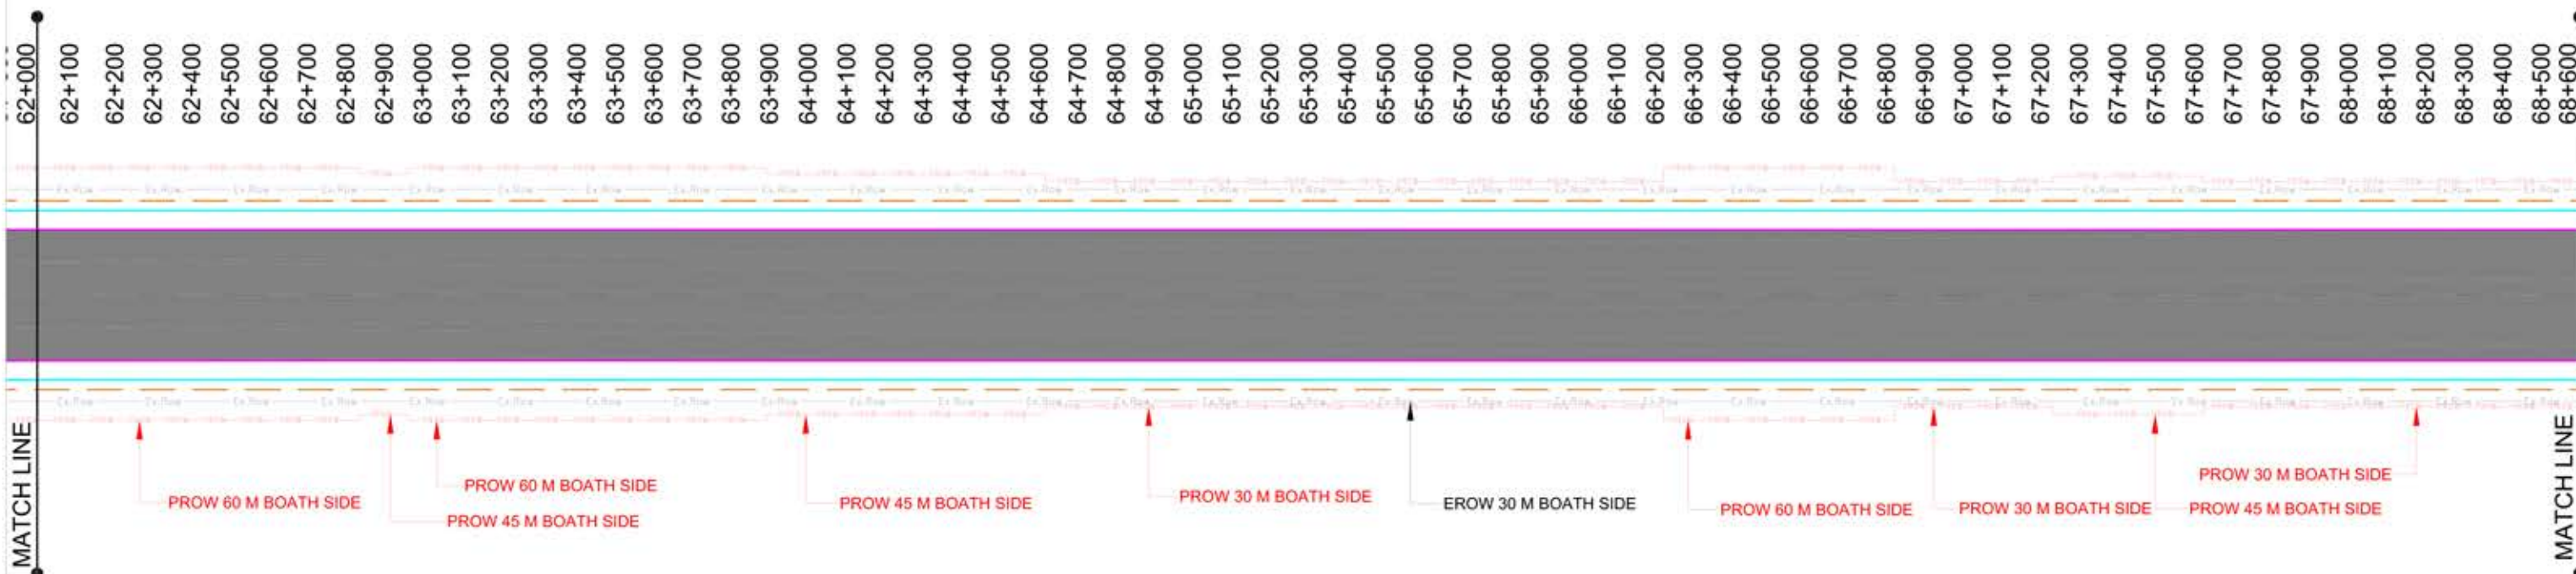

(Parveen Kumar)
Executive Engineer
N.H. Division, P.W.D.
Prayagraj

LEGEND:

ROAD CENTER LINE
PROPOSED PAVED SHOULDER
PROPOSED EARTHAN SHOULDER
PROPOSED ROW
EROW

ARKITECHNO



Consultancy Services for Feasibility Study & Preparation of Detailed Project Report for improvement & up-gradation of in principle & newly declared National Highways in the state of Uttar Pradesh. Package-II (i) Stretch from Near Pratapgarh(NH-31) - Jethwada - Shrangvepur-Manjhanpur-Rajapur - Near Chitrakoot (NH-35) & Length -160.000Km

Arkitechno Consultants(I) Pvt.Ltd.

N3/91, I.R.C Village, Near Maharishi Public School, Nayapalli, Bhubaneswar- 751015.Odisha
Telephone :+91 674 2554 205; Fax:+91 674 2553689
email:business@arkitechno.com|www.arkitechno.com

DESIGN BY:VPS

DRAWN BY:S.R

CHKD BY:CKB

DATE: JAN-2023

REVISION-R0

DWG NO:ARKI/MORT&H/UP-17358/NH-731A/SP/ 02 of 02

DPR

DRAWING TITLE:

STRIP PLAN
62+000 to 74+700

DRAWING SCALE

NTS