


Name of Work : C/O Bilrayan Panwari Four Lane Road (SH - 21).

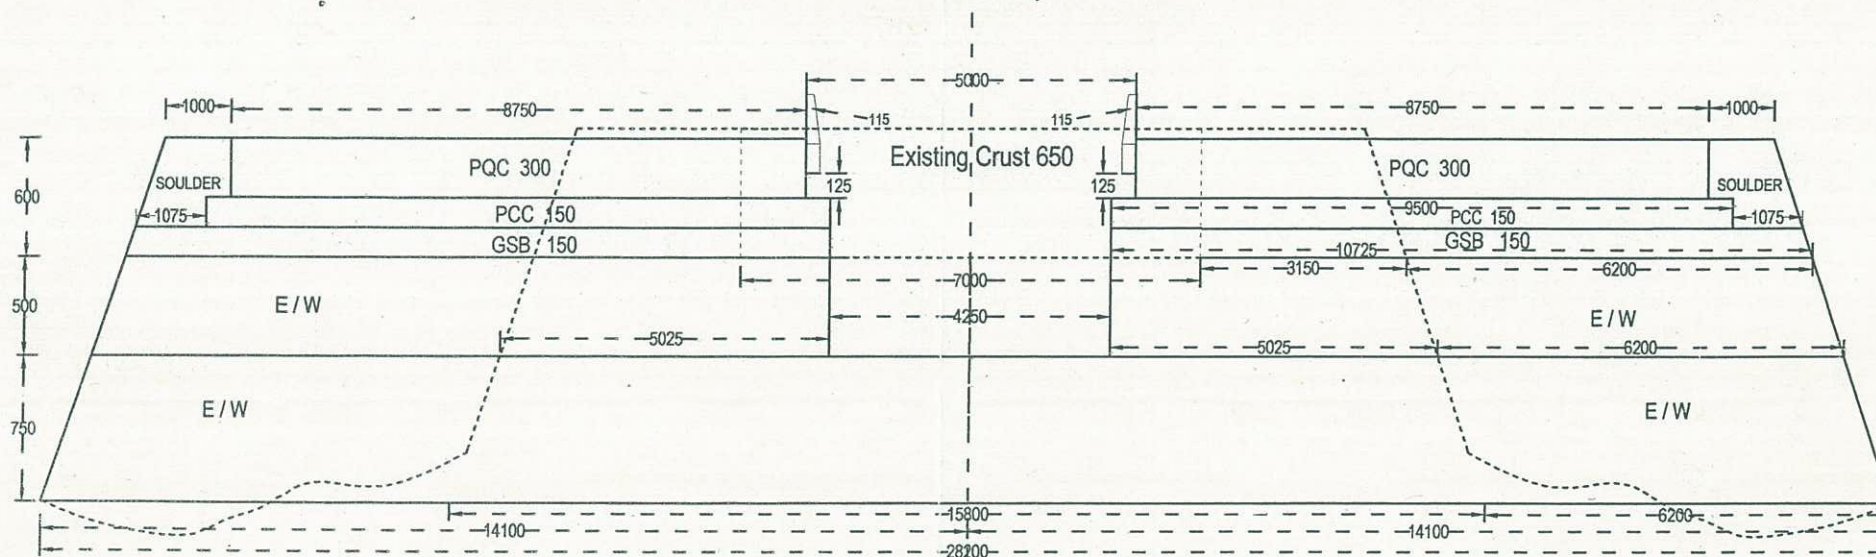

TYPICAL X SECTION OF ROAD FOR BOTH SIDE WIDENING
(CH : 318.00 to 326.00 , 328.00 to 330.20)

J.E.


A.E.

E.E.

अधिसापी अभियन्ता
निर्माण कार्य 3. लो. नि. वि.
सरई



Name of Work : C/O Bilrayan Panwari Four Lane Road (SH - 21).

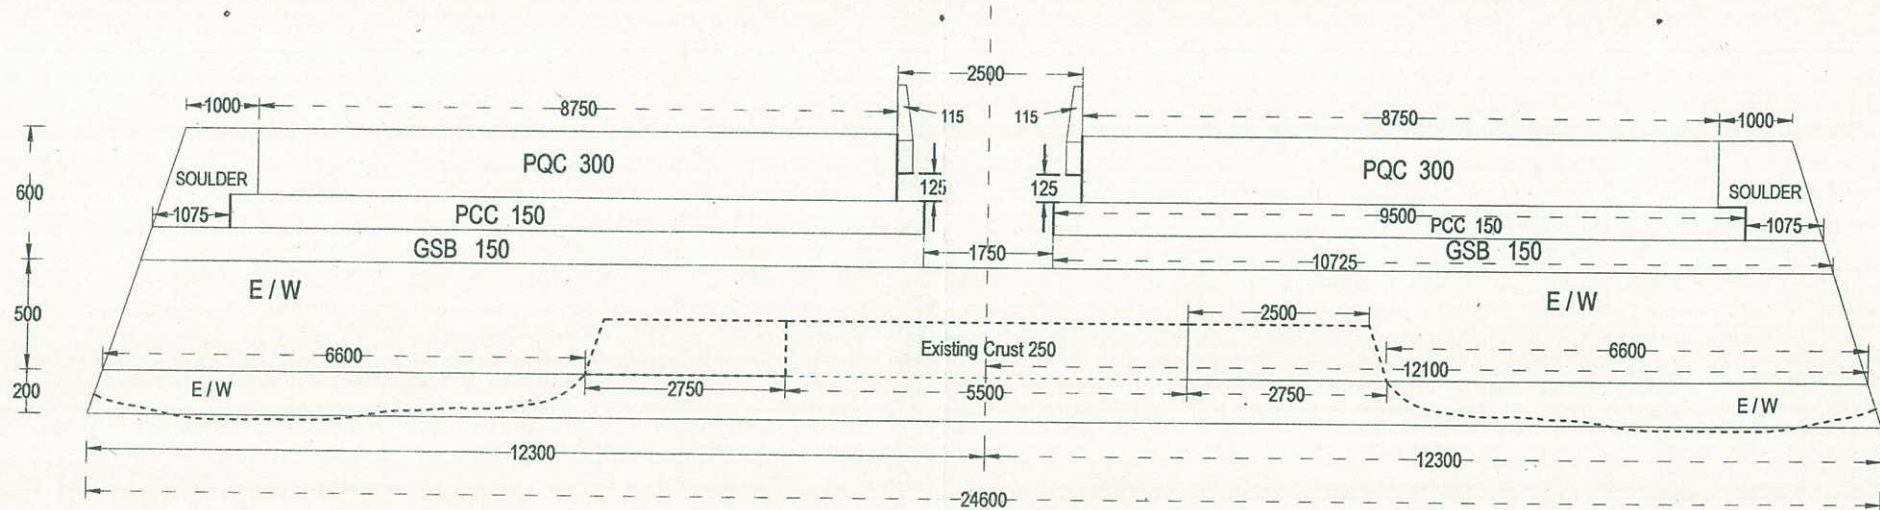

(ABADI AREA)
 TYPICAL X SECTION OF ROAD FOR BOTH SIDE WIDENING
 (CH : 326.00 to 326.600 , 327.700 to 328.00 , 332.500 to 333.00)

J.E.


A.E.

E.E.

अधिरापी अभियन्ता
 निर्माण खण्ड 3, लोडिंग विंग
 उरई



Name of Work : C/O Bilrayan Panwari Four Lane Road (SH - 21).

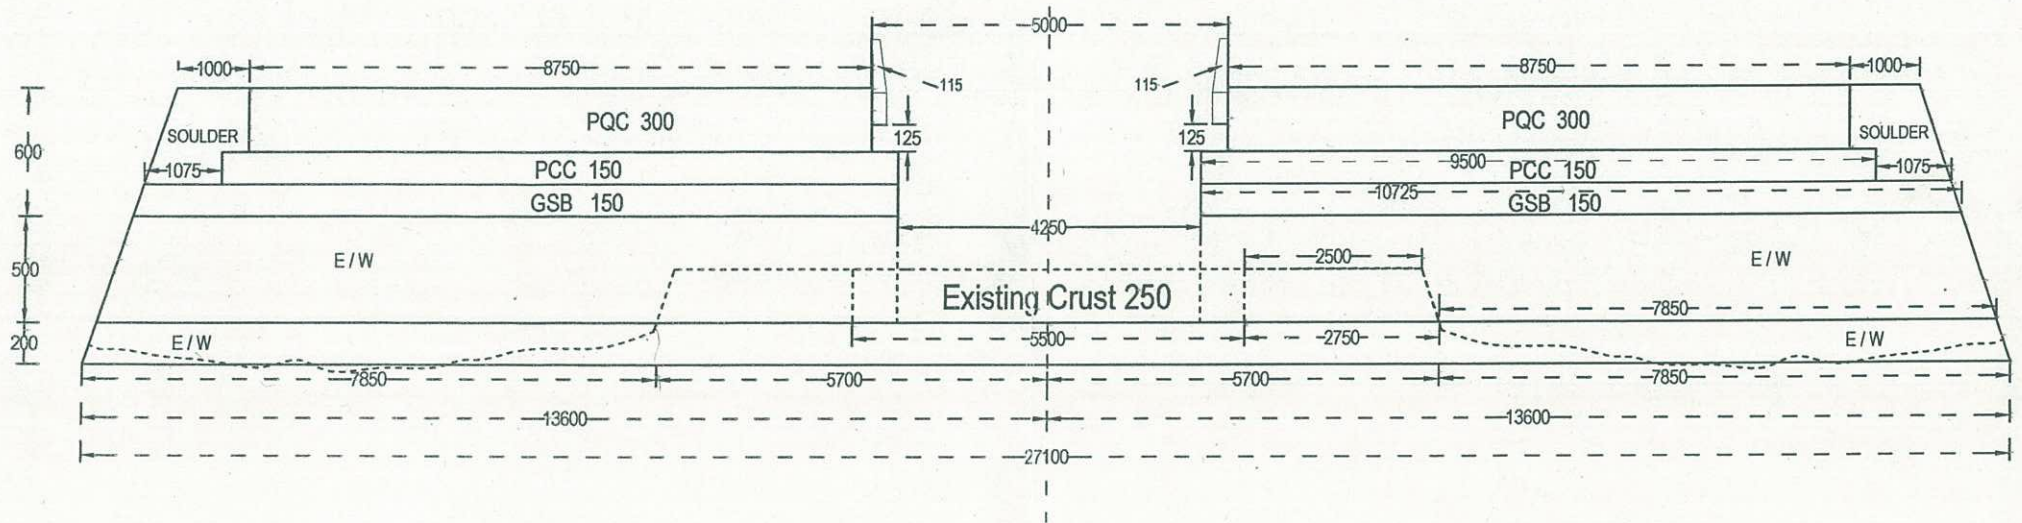

TYPICAL X SECTION OF ROAD FOR BOTH SIDE WIDENING
(CH : 330.200 to 331.500, 333.00 to 334.00,)


J.E.

A.E.

E.E.
निर्माण खण्ड 3, लो 0 नि 0 4 0
उरई



Name of Work :C/O Bilrayan Pariwari Four Lane Road (SH - 21).

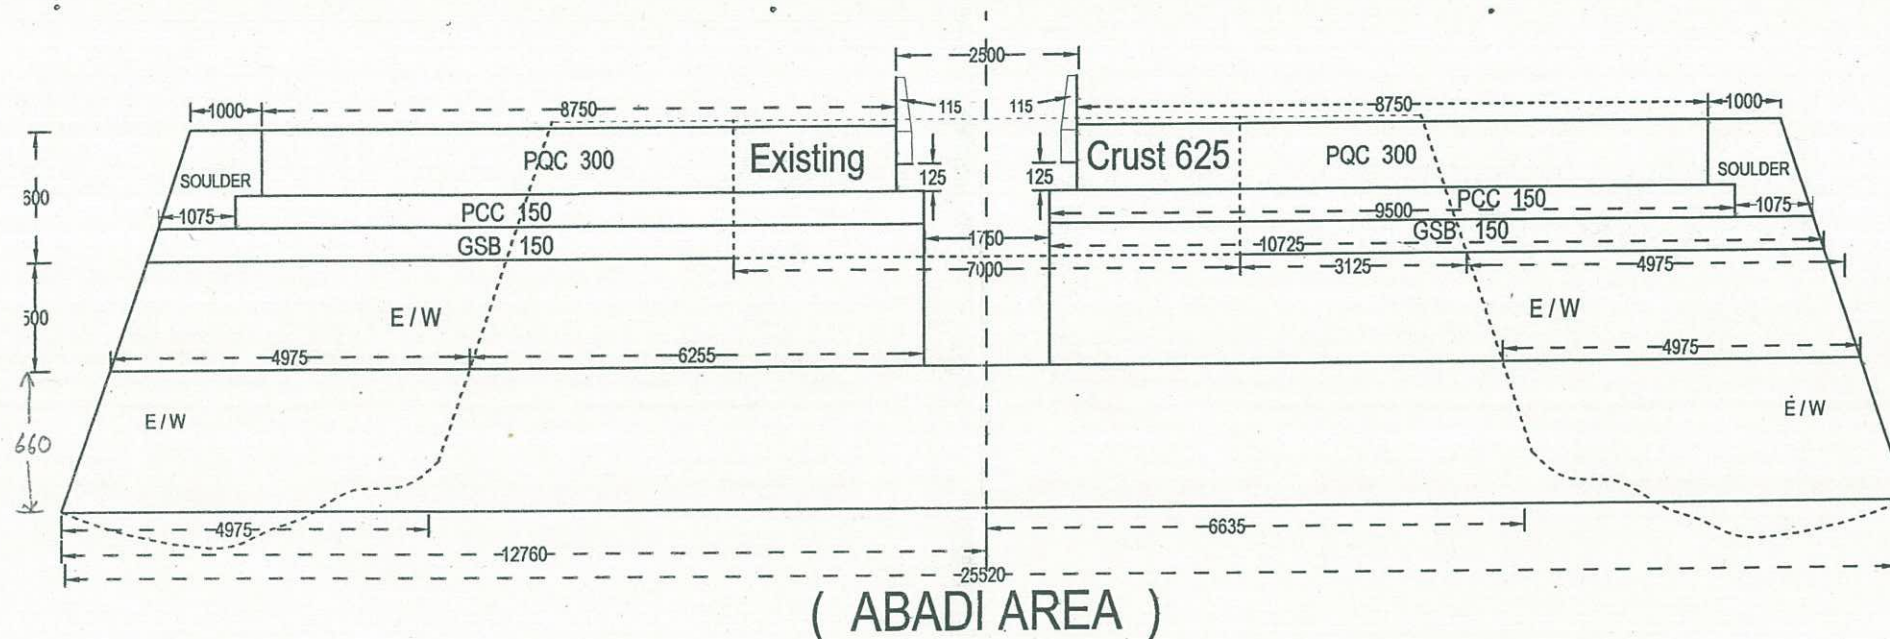

TYPICAL X SECTION OF ROAD FOR BOTH SIDE WIDENING
(CH : 326.600 to 327.700 , 331.50 to 332.50)


J.E.

Ams
A.E.

12/5
E.E.
अधिसूची अभियन्ता
निर्याण खण्ड 3, लो0नि0140
उरई

(A9)

Name of Work : C/O Bilrayan Panwari Four Lane Road (SH - 21).

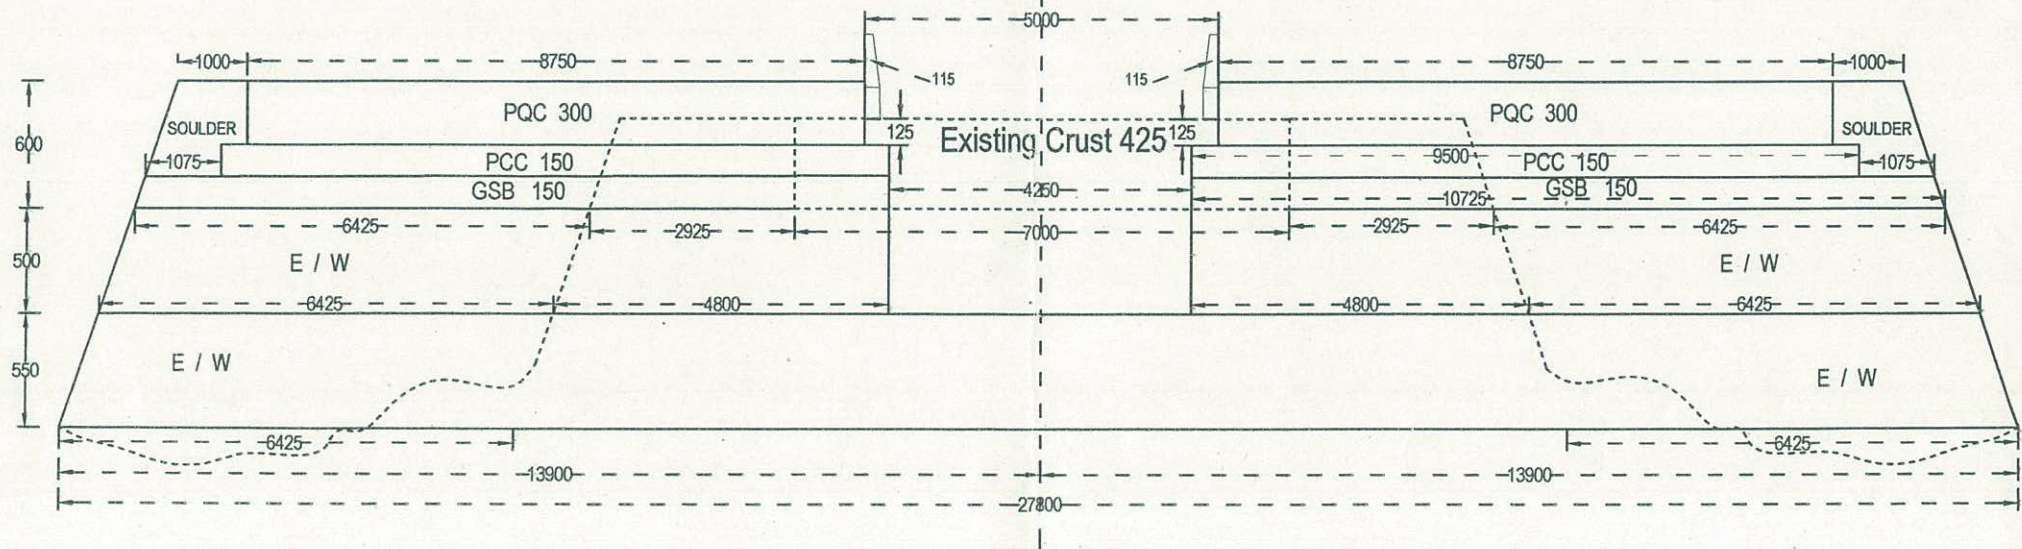


TYPICAL X SECTION OF ROAD FOR BOTH SIDE WIDENING
(CH : 334.00 to 336.00 , 337.00 to 345.00)

J.E.

A.E.

E.E.
अधिरापी अभियंता
निर्माण खण्ड 3, लो0नि0:40
सरई

Name of Work : C/O Bilrayan Panwari Four Lane Road (SH - 21).

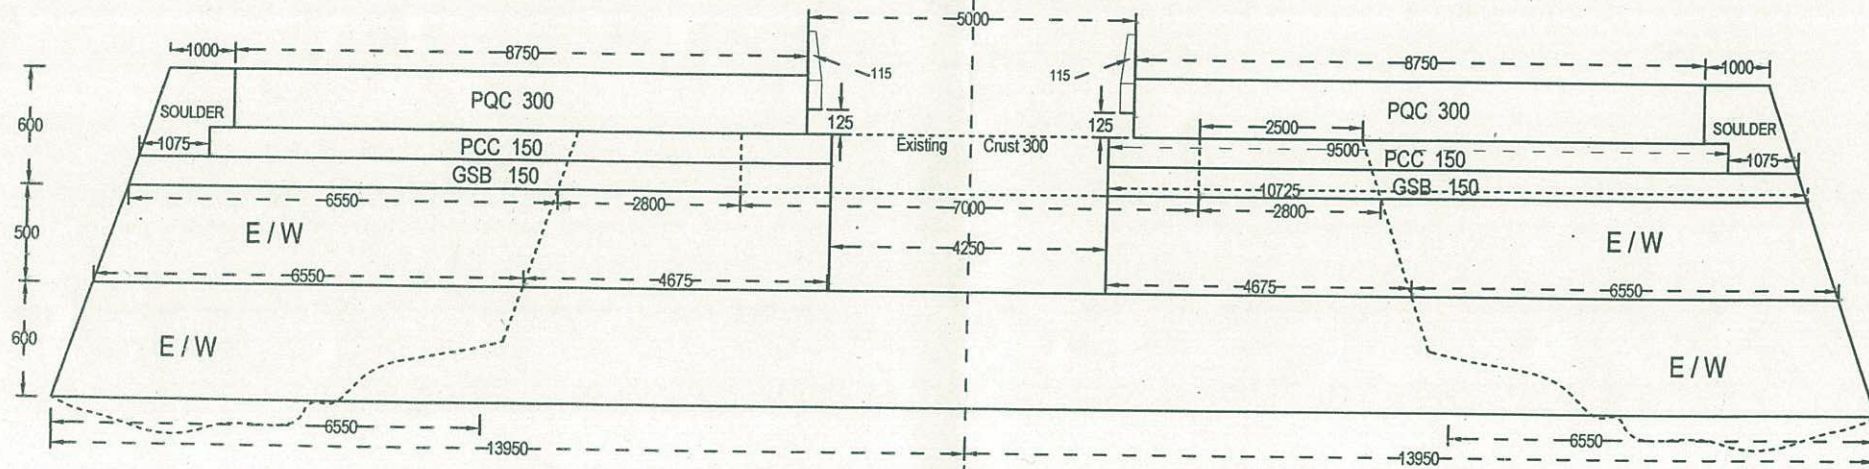

TYPICAL X SECTION OF ROAD FOR BOTH SIDE WIDENING
(CH : 336.00 to 337.00)


J.E.

A.E.

E.E.

अधिकाणी अभियन्ता
निर्माण खाण्ड 3, लो0नि0वि0
सरई

Name of Work : C/O Bilrayan Panwari Four Lane Road (SH - 21).

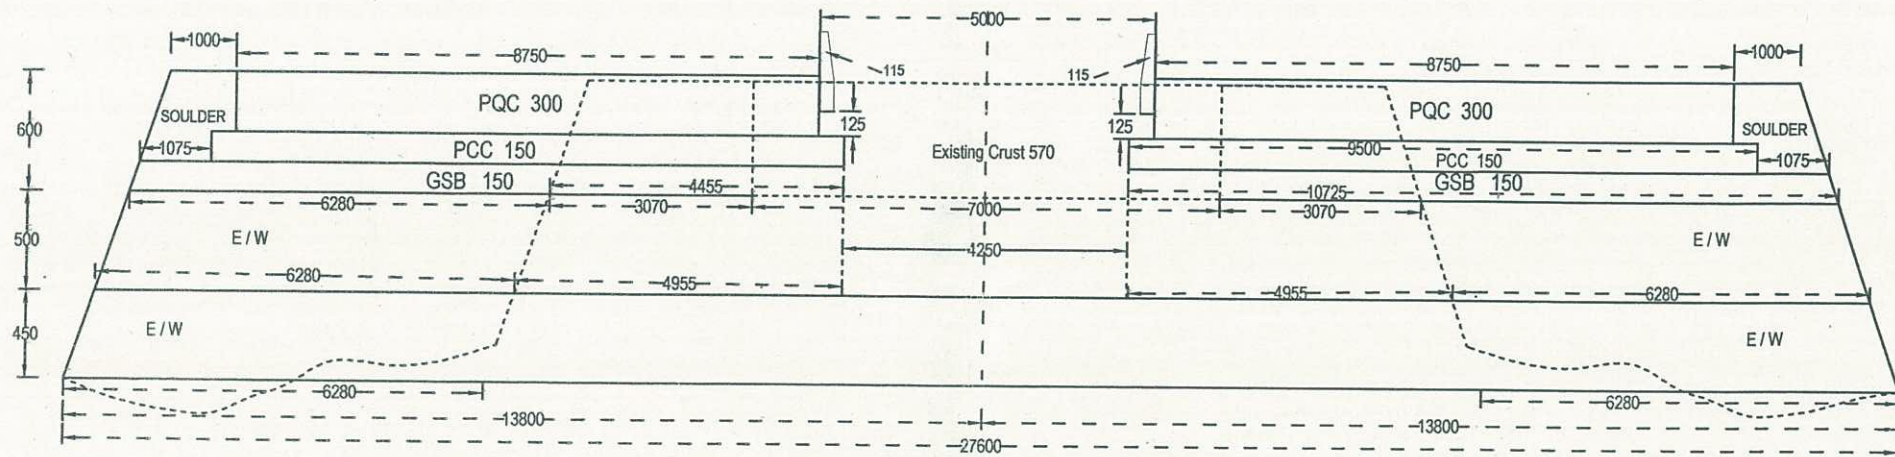


TYPICAL X SECTION OF ROAD FOR BOTH SIDE WIDENING
(CH : 345.00 to 347.00)

J.E.

A.E.

E.E.

Name of Work : C/O Bilrayan Panwari Four Lane Road (SH - 21).

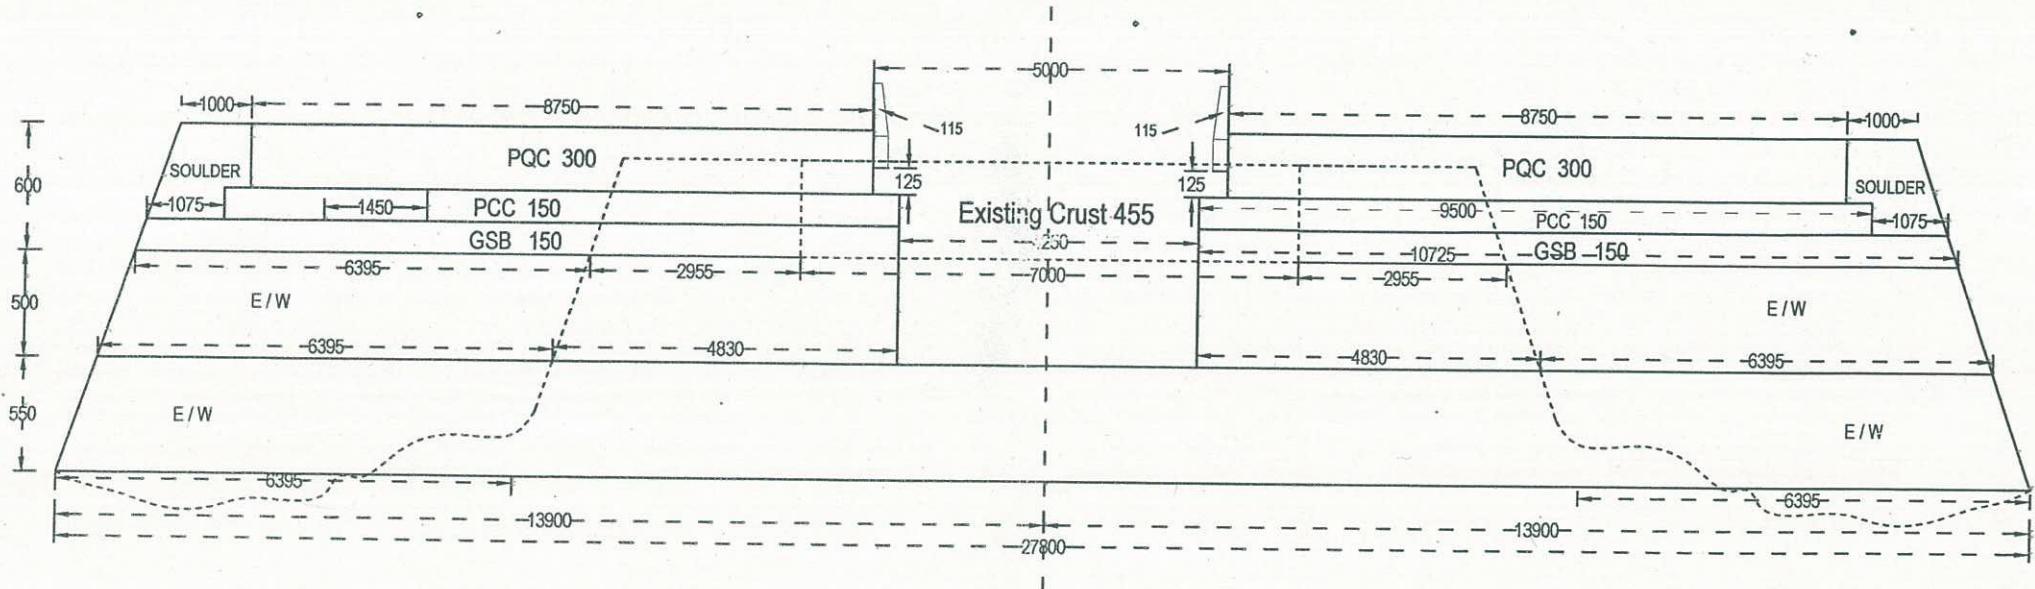

TYPICAL X SECTION OF ROAD FOR BOTH SIDE WIDENING
(CH : 347.00 to 352.00)

J.E.

A.E.

E.E.

अधिसूची अभियन्ता
निर्माण खण्ड 3, लो0नि0
उरई

53