



TOPOSHEET :-

Proposed Link road from Dhurasapar to Purkhara
(Portion Kutpayana to Purkhara) 9.2184 Hact

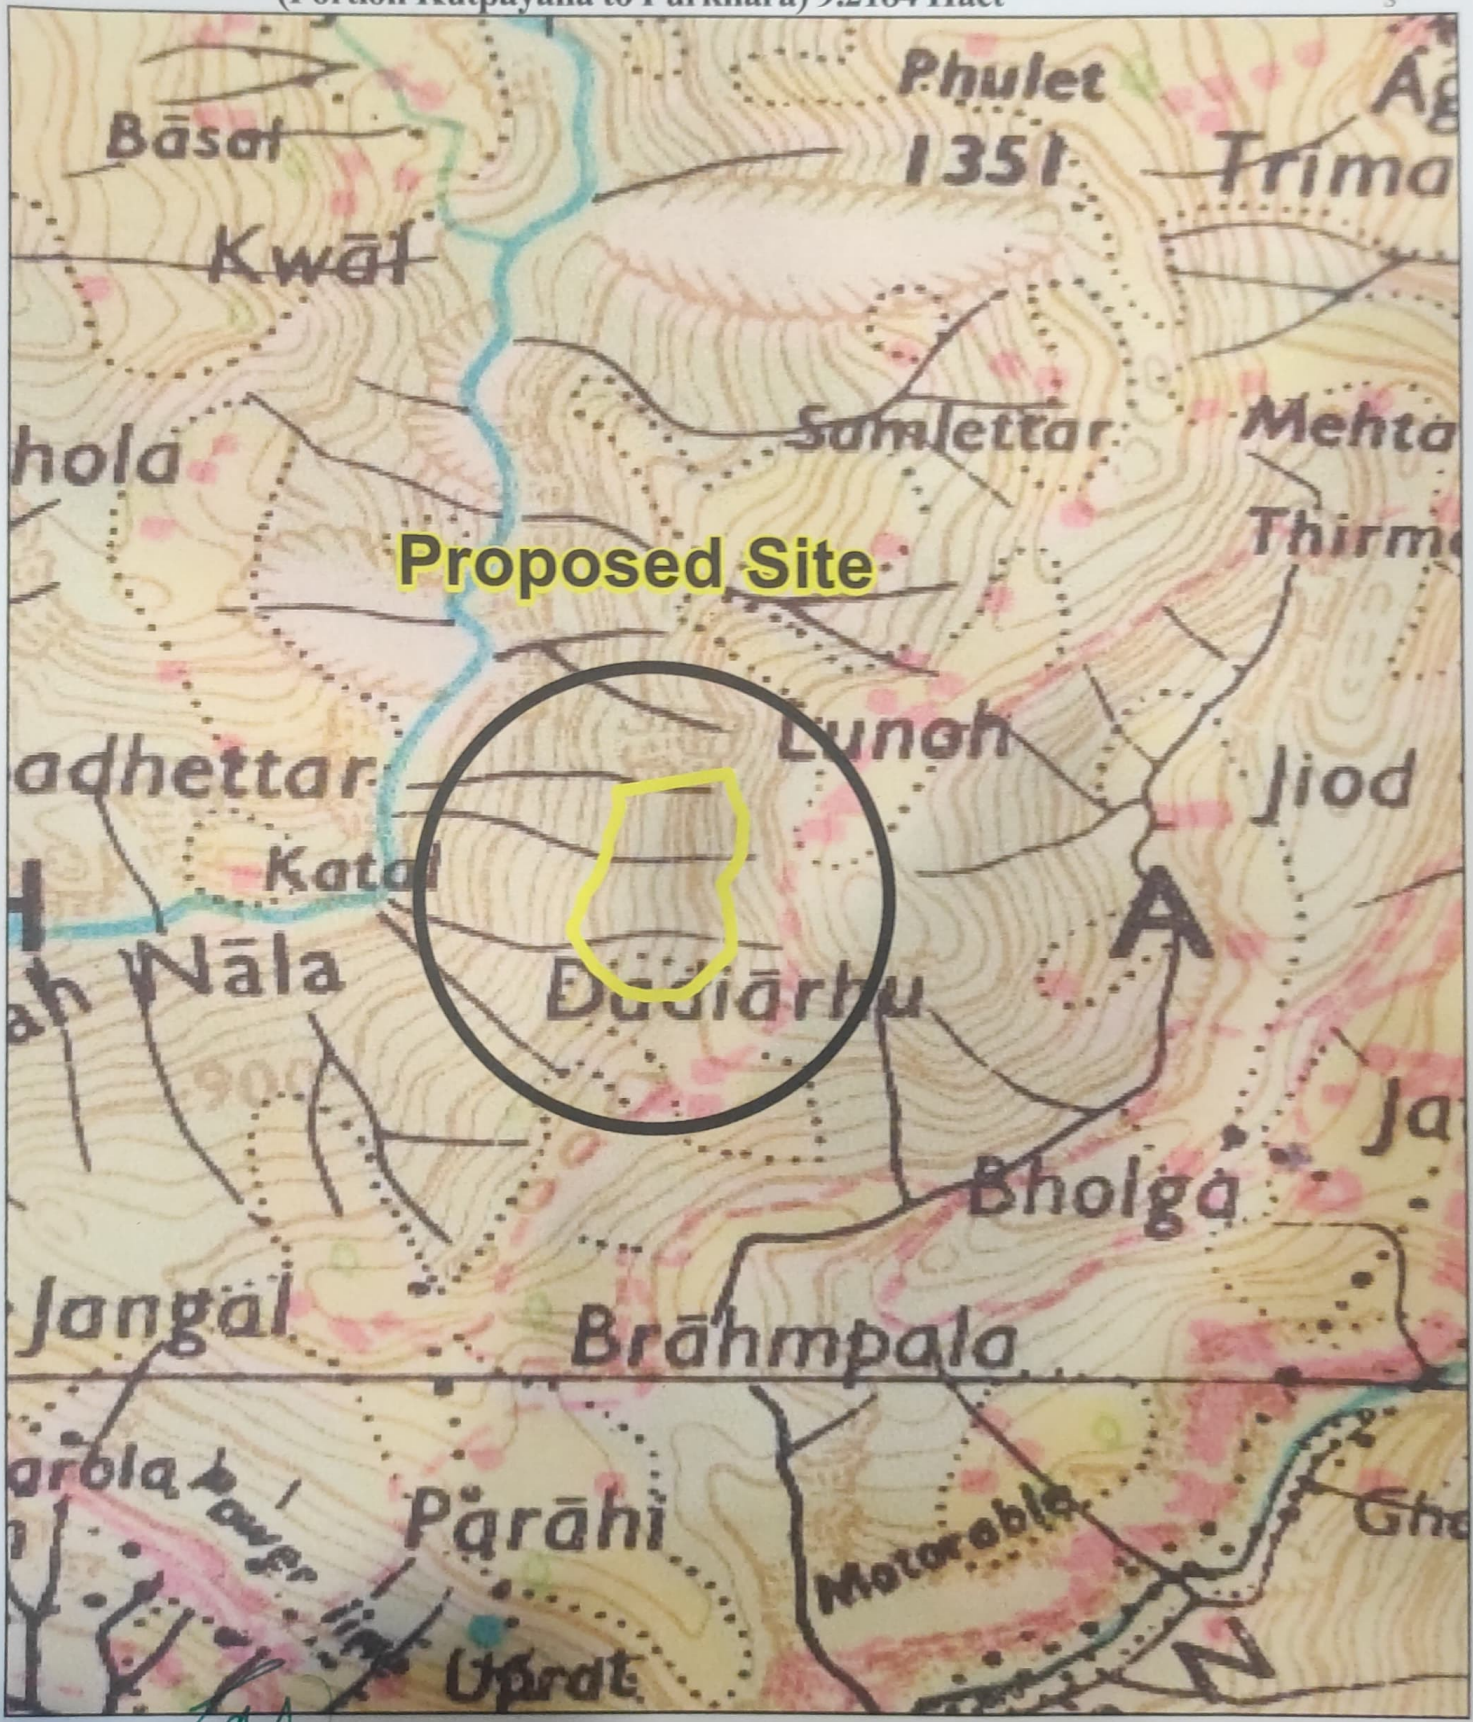

Index Assistant Engineer
Chowari Sub. Division
MPPWD Chowari
Proposed Site

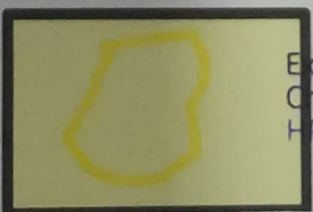

Sohan Nay Executive Engineer
Chowari Division
HPPWD Chowari

Toposheet No :- 43P15

Scale 1.50000

Anil Kumar
DFO Dalmurwa