


TOPOSHEET :-

Proposed Dhurasapar to Purkhara (Kut Palayana to Purkhara (4/040 to 11/540) Road)

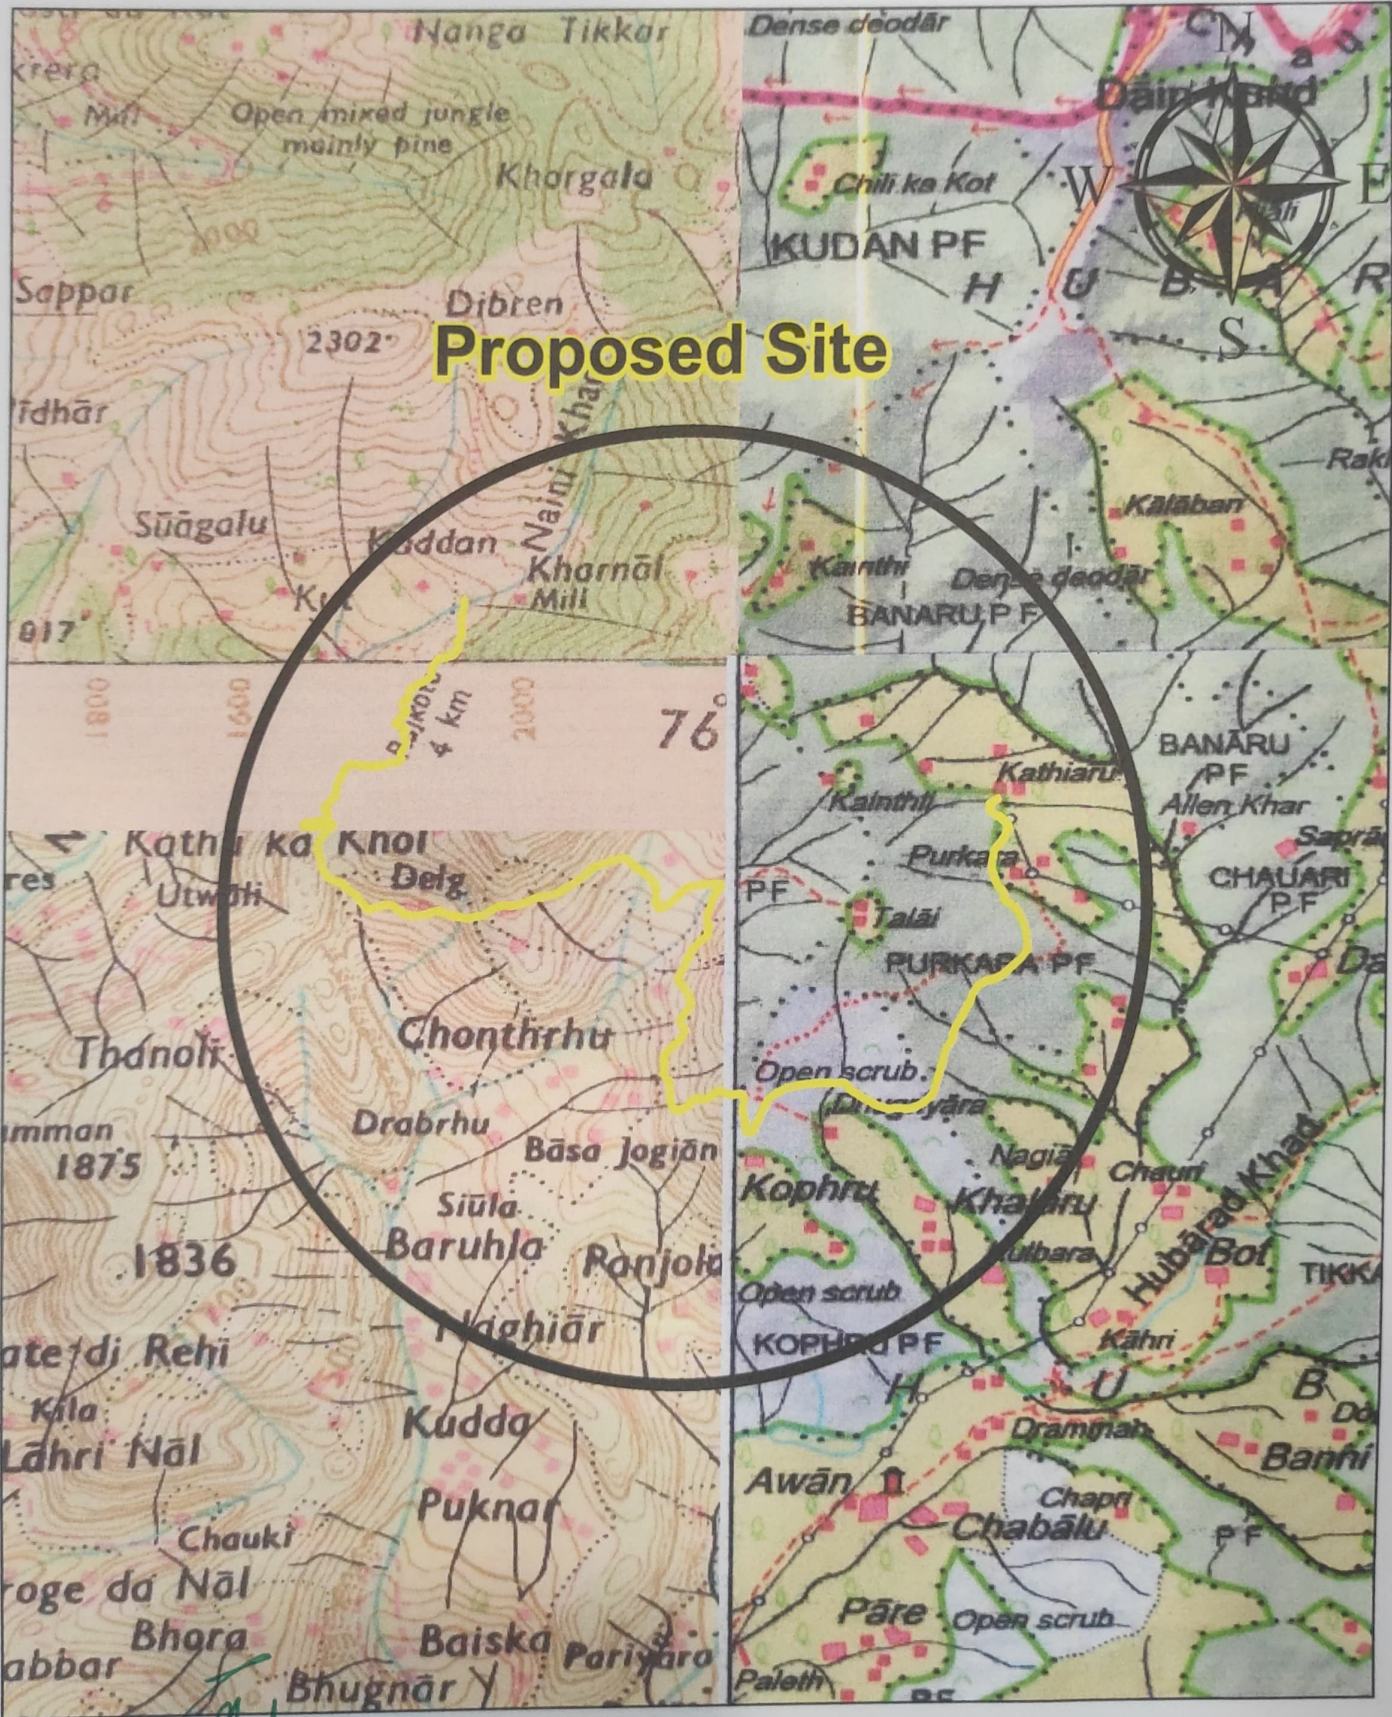


Proposed Site

Index

Assistant Engineer
Chowari Sub. Division
HPPWD Chowari

Proposed Site

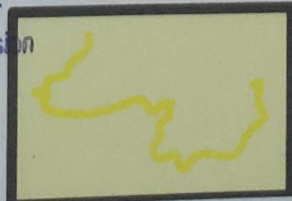

Toposheet No :- 143w2&3

(N) Executive Engineer
Chowari Division
HPPWD Chowari

Scale

Analyxin
DFO Dahanuie

1.50000