


X-SECTION OF PROPOSED ROAD SAWANTKHERA TO KHADAGPURA
PROPOSAL NO. FP/RJ/ROAD/38372/2019

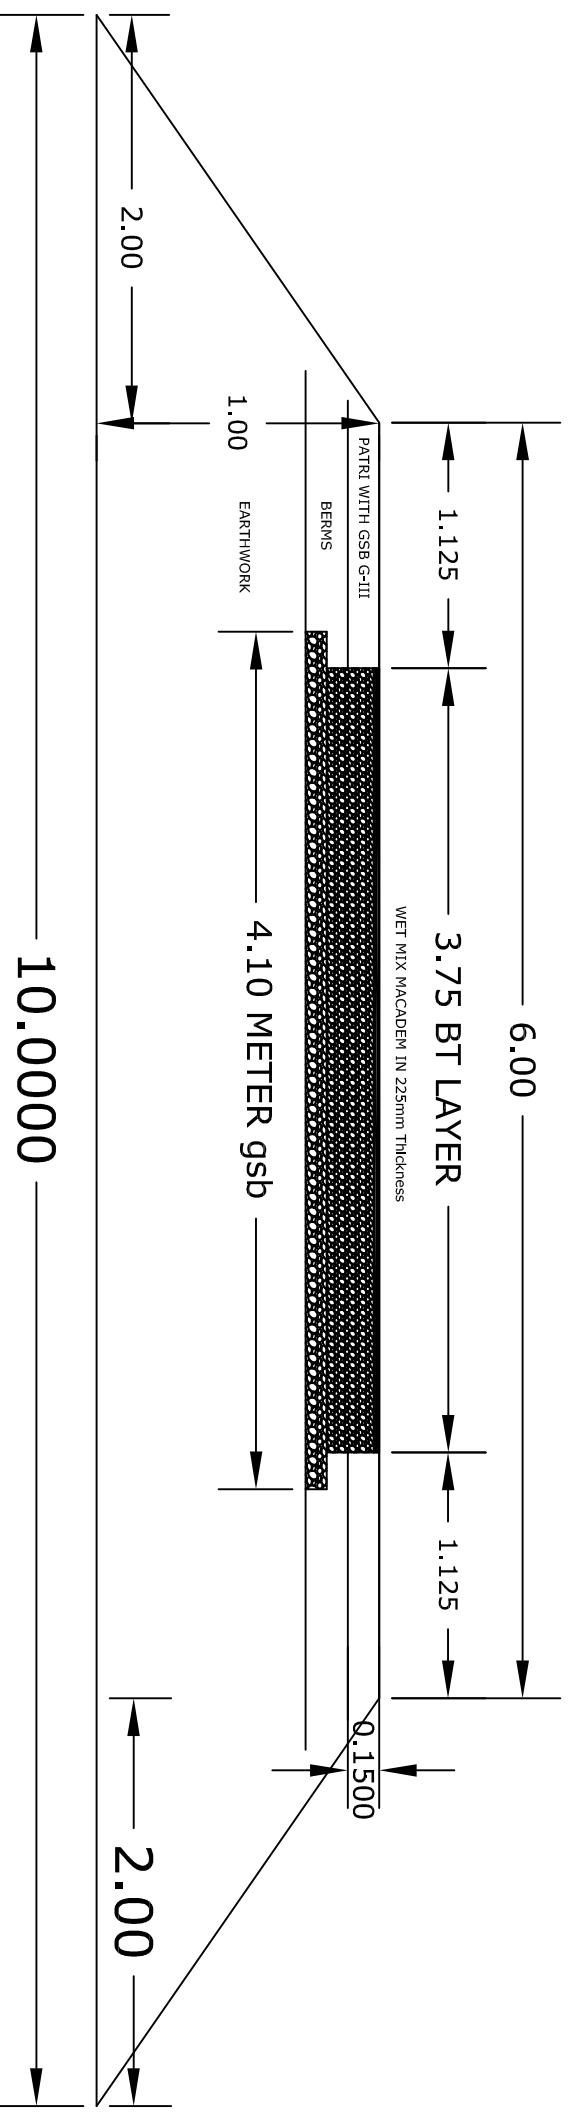

PROPOSED X-SECTIONAL MAP OF ROAD


EXECUTIVE ENGINEER
PWD DIV. JHALAWAR