


Full title of the Project: Laying of Underground Optical Fiber Cable Along the Road Within the Existing Row from Balda Tiraha NH-14 to Sirohi (Route Length 4.620 km) –District-Sirohi (Rajasthan)
Proposal no. : FP/RJ/OFC/119902/2021 ,Diversion Area : 0.1692Ha.

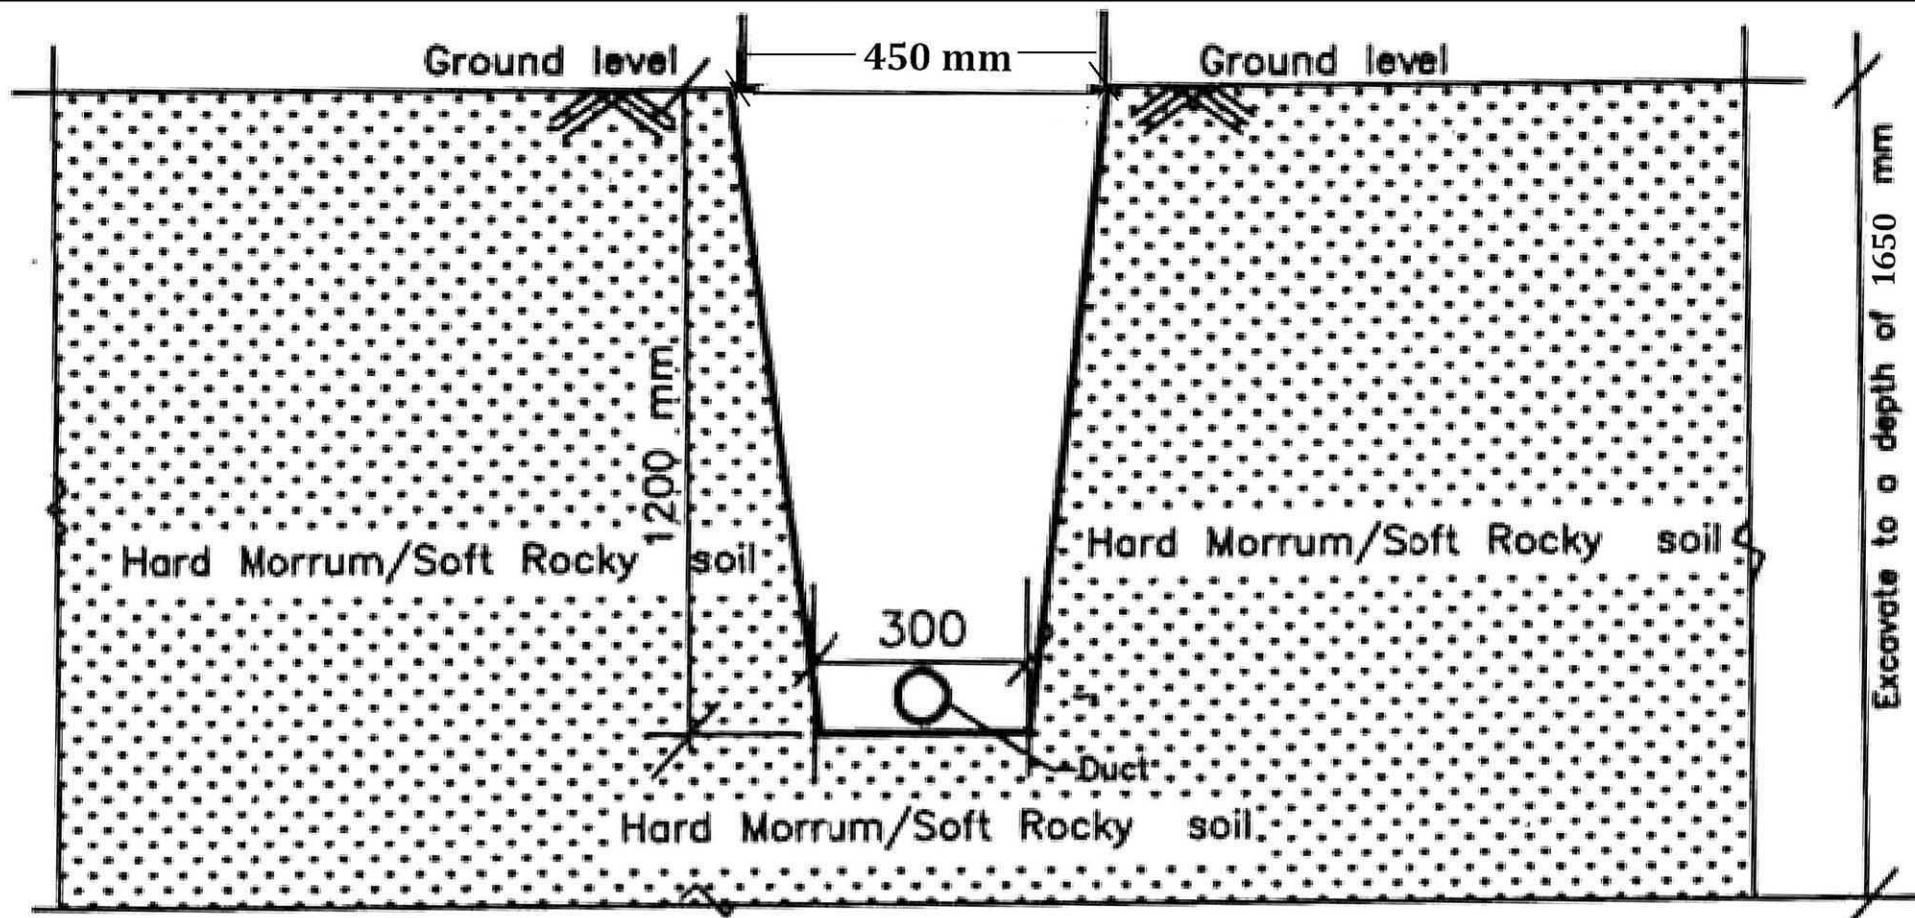

DURING EXECUTION OF WORK

Note : All Dimensions area in millimeters.


Junior Telecom Officer
Telecom Project (BSNL)
JODHPUR,