


NAME OF WORK : Construction of Widening, Strengthening on Karanpur-Mandrail-Odn-Chandeelipura Road (MDR-3A) Km. 0/0 to 34/0 in Distt. Karauli (Rajasthan)

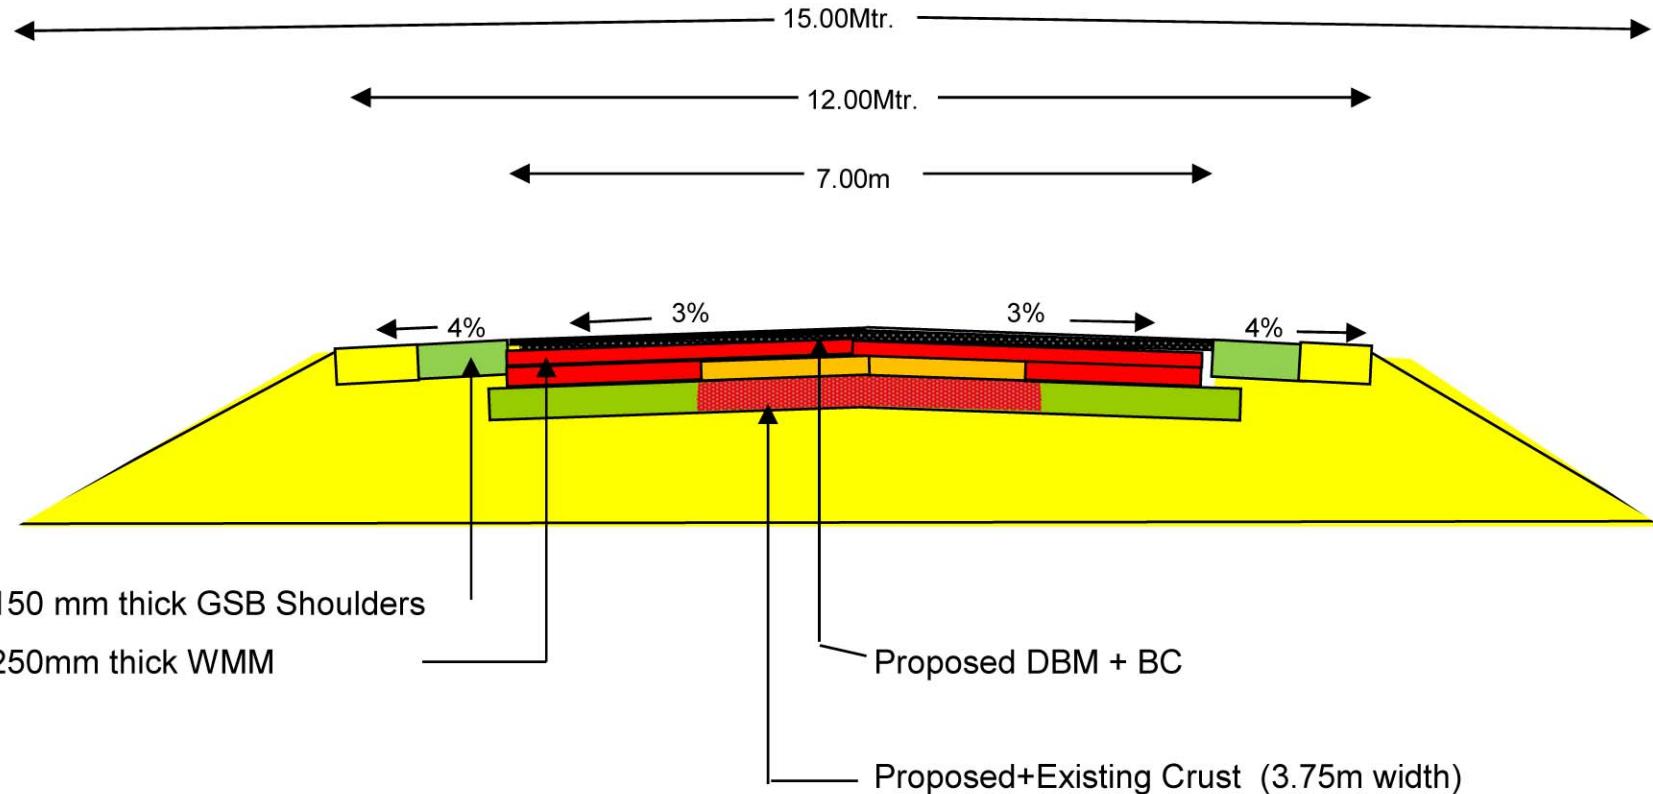

PROPOSED ROAD TYPICAL CROSS SECTION FOR WIDENING & STRENGTHNING

Shm
अधिशासी अभियन्ता
सा० नि० वि० खण्ड-सपोटरा
जिला-करौली