


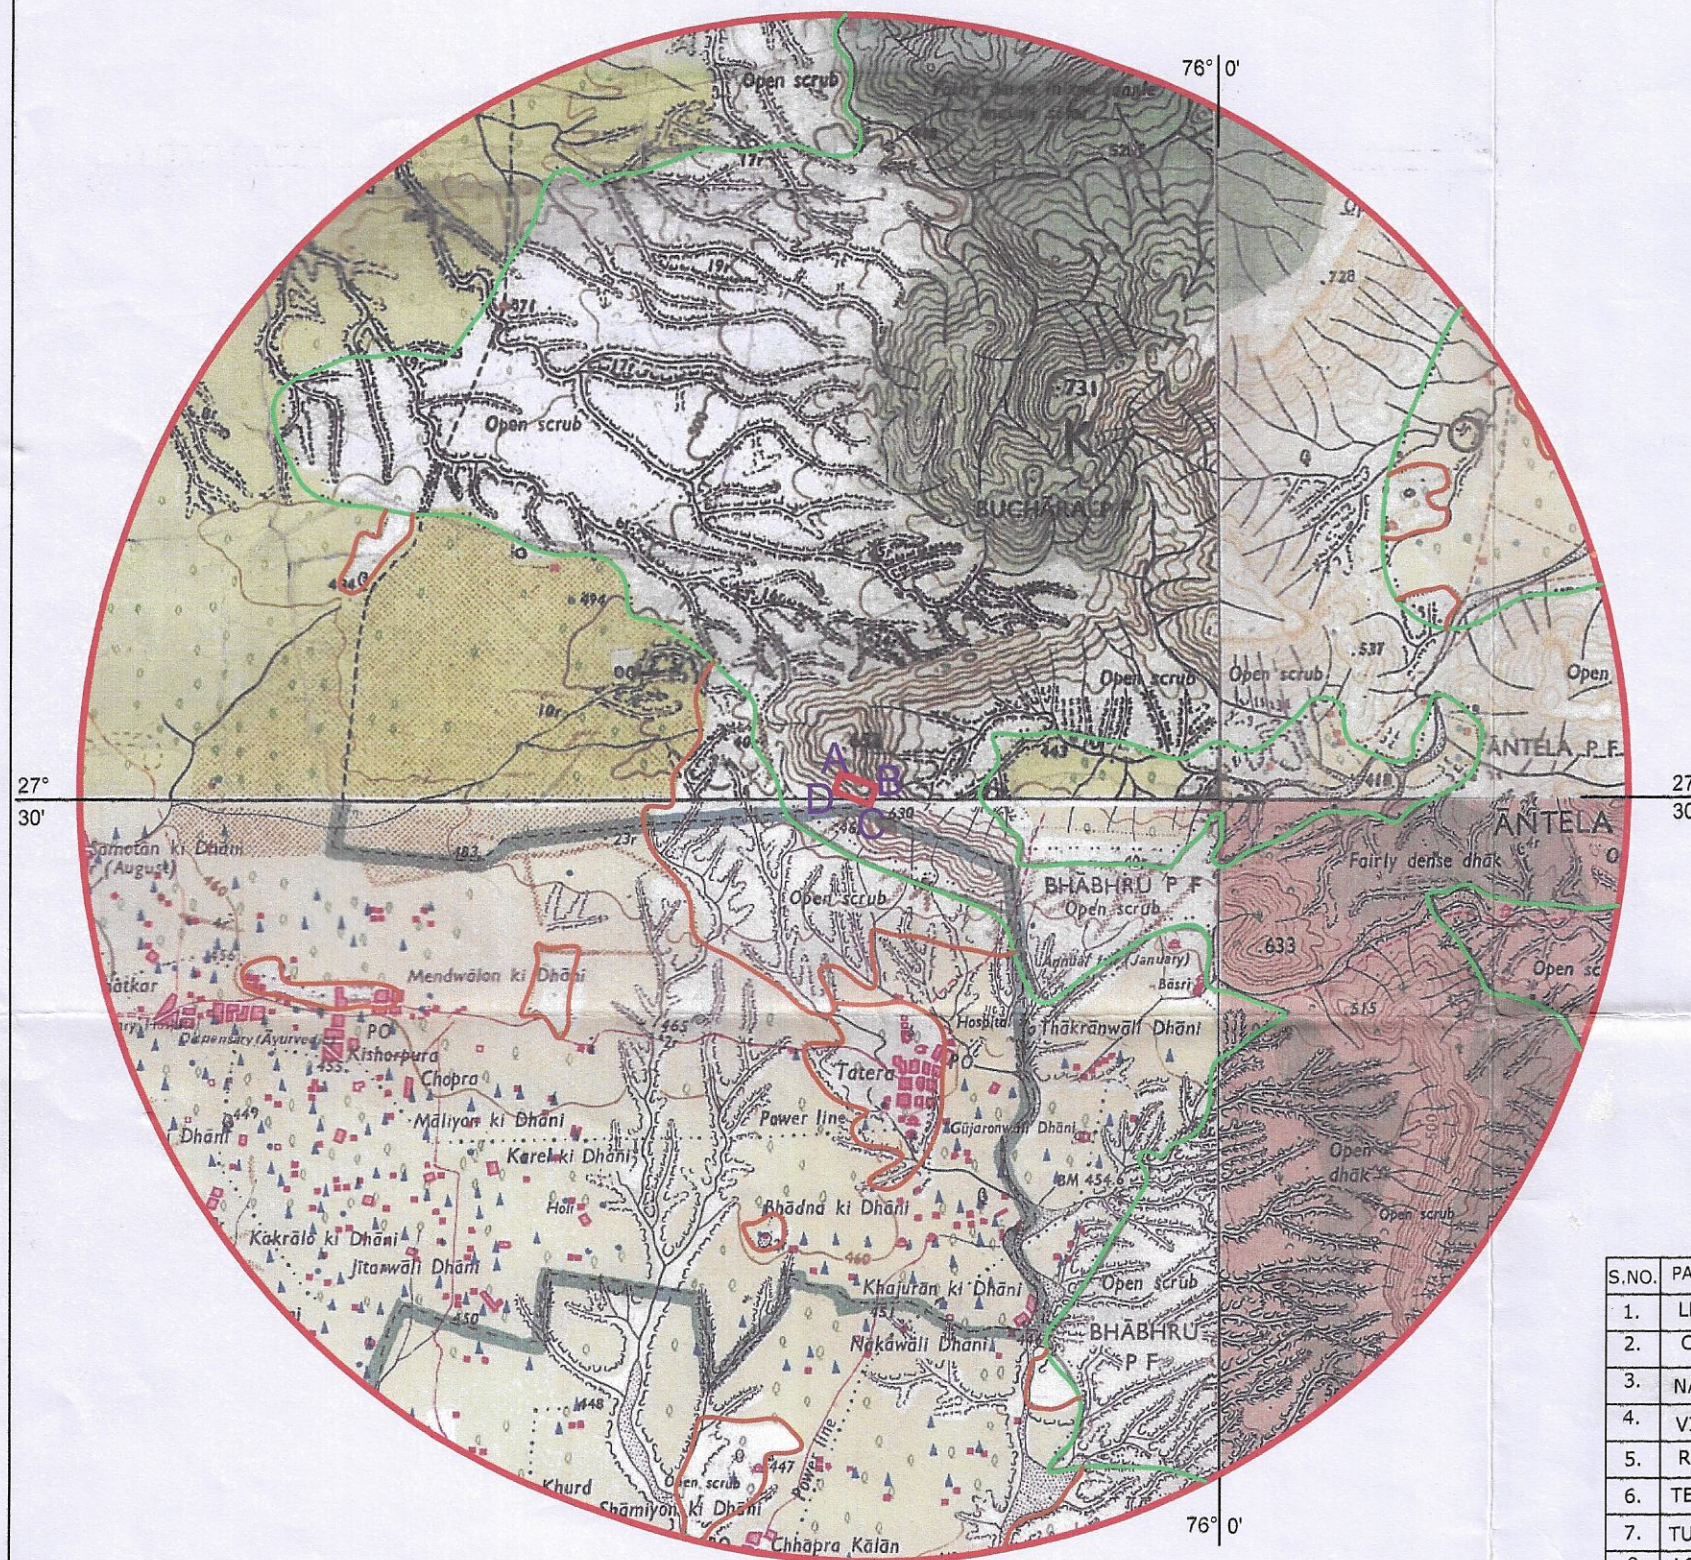

MAGNETIC MERIDIAN PREDOMINANT WIND DIRECTION	PART OF TOPOSHEET		45M/14,54A/2
			45M/15,54A/3
	AGRICULTURE LAND		
	FOREST LAND		
	WASTE LAND		
	GRAZING LAND		NIL

POPULATION DETAILS AS PER CENSUS-2001

S.No.	Village	Population	Male	Female
1	Buchara	2782	1486	1296
2	Tatera	4146	2185	1961
3	Kishorpura	5079	2692	2387
4	Bassi	1565	819	746
Total		13572	7182	6390
Percentage		100%	188.97%	212.39%

This Mining Plan has been approved
Vide Order No. SME/JP/MP...22/16
Dated...12/7/17...under RMMCR

S.NO.	PARTICULARS	REFER
1.	LEASE AREA	
2.	CONTOUR	
3.	NALAH	
4.	VILLAGE	
5.	ROAD, KACHA ROAD	
6.	TEMPLE CHATRI	
7.	TUBE WELL	
8.	LOCAL BANDH	

अधीक्षण खनि अभियन्ता
जयपुर एवं जयपुर

KEY PLAN

OF TATORI CHINA CLAY MINE
IN VILLAGE- TATORI, TEHSIL- SRI MADHOPUR,
DISTRICT- SIKAR (RAJASTHAN)

PLATE No
2

MINERAL : CHINA CLAY

LESSEE : M/S Modi Levigated Kaolin Pvt.Ltd

AREA : 37.7632 HECT. M.L.No :22/66

LOCATION

NEAR VILL. : TATORI
TEHSIL : SRI MADHOPUR
DISTRICT : SIKAR
STATE : RAJASTHAN


खनि अभियन्ता, सीकर

PREPARED BY :


IT IS CERTIFIED THAT THIS
PLAN IS CORRECT TO THE
BEST OF MY KNOWLEDGE

GOVIND SINGH
RQP/AJM/009/87/A
(Valid up to 04.08.2021)

LESSEE

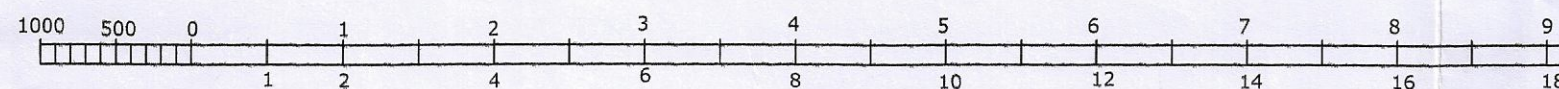

Scale- 1cm = 500m(R.F. 1:50,000)
2cms = 1 km

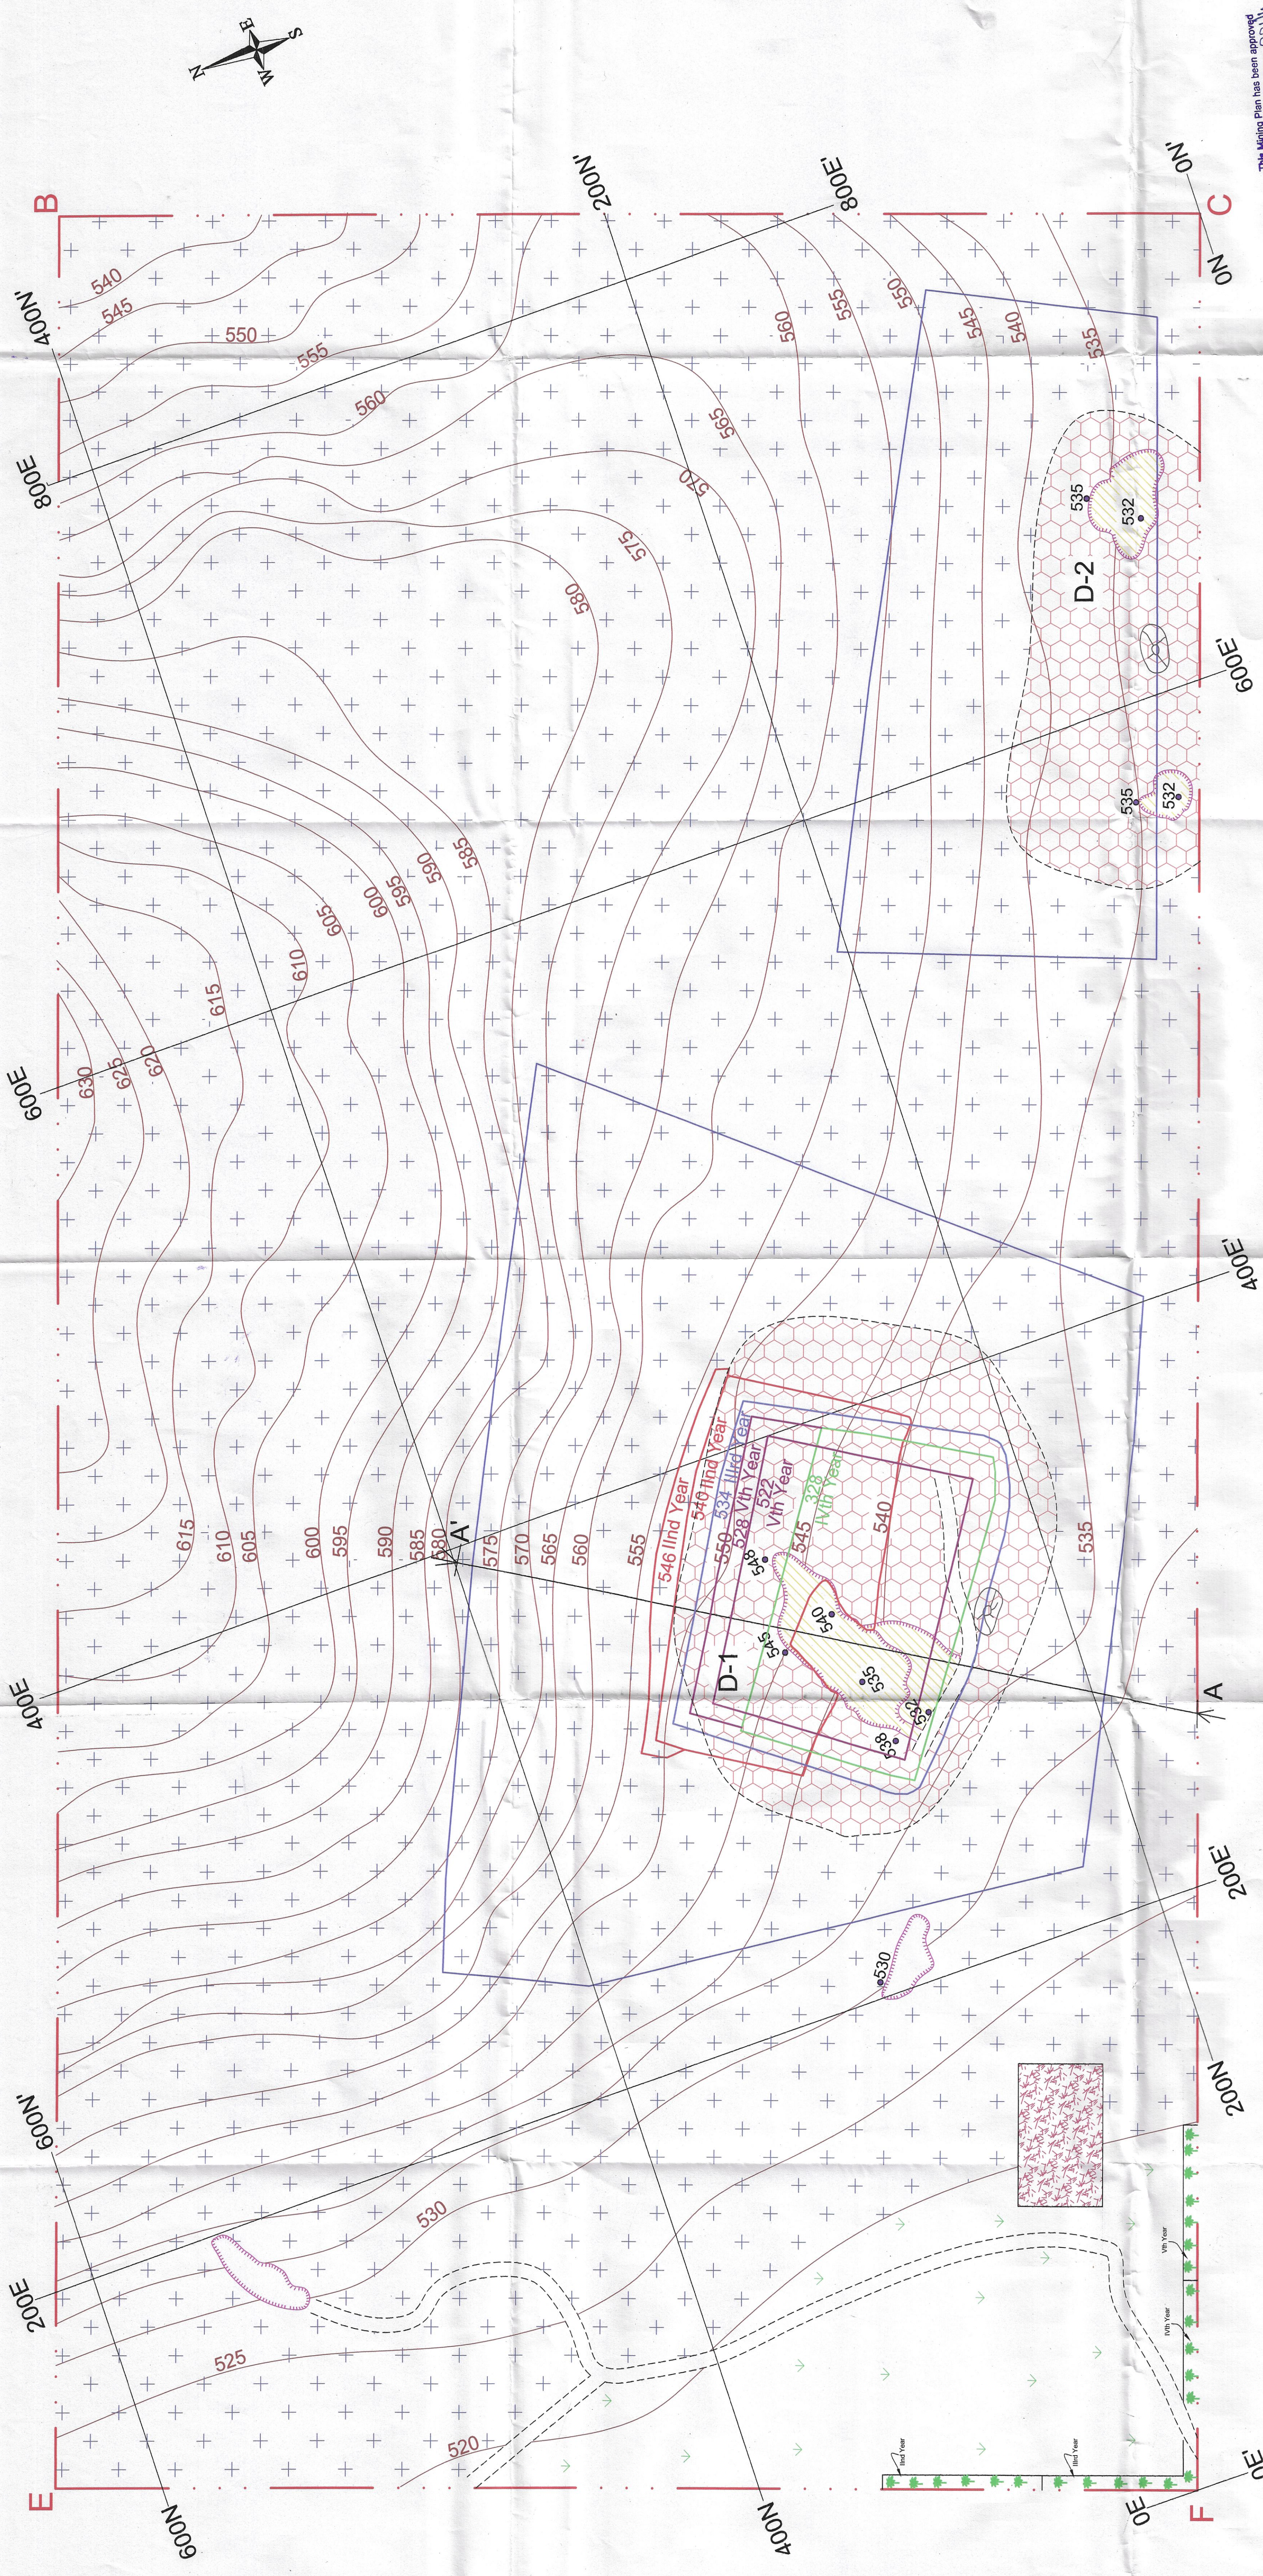

S.NO	PARTICULARS	SYMBOL	S.NO	PARTICULARS	SYMBOL
1.	Lease Boundary		8.	Dump	
2.	Pit Crust		9.	Soil	
3.	Spot Level		10.	Scree	
4.	Contour		11.	Quartzite	
5.	Road		12.	China clay	
6.	Ultimate Pit Limit		13.	Proposed Dump	
7.	Dip & Strike		14.	Proposed Plantation	

COMPOSITE PLAN & YEARWISE SECTIONS
Of Tatori China Clay Mine
Mining Lease No. S.M.E./P.M.P.
District: Sri Madhopur,
State: Rajasthan

MINERAL : China Clay

LESSEE : M/S Modi Levigated Kaolin Pvt Ltd

AREA : 32.37 Hect. **M.L.No :** 22/66

LOCATION
Near vill. : Tatori
Tehsil : Sri Madhopur
District : Sikar
State : Rajasthan

APPROVED BY:

IT IS CERTIFIED THAT THIS PLAN IS CORRECT TO THE BEST OF MY KNOWLEDGE

GOVERNMENT OF RAJASTHAN
R.O.P.A./M/009/877A
(Valid up to 04.03.2021)

SECTION AA'


Scale- 1cm = 10m(1:1000)

6

6

6

6

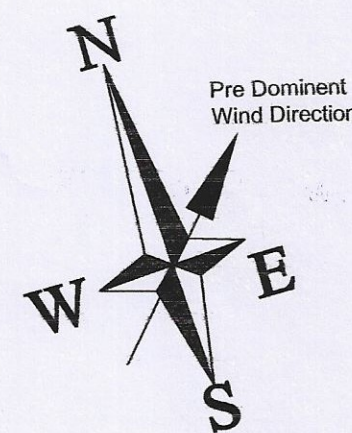


S.NO.	PARTICULARS	SYMBOL
1.	LEASE BOUNDARY	
2.	PIT CRUST	
3.	SPOT LEVEL	535
4.	CONTOUR	
5.	RASTA	
6.	DUMP	
7.	FOREST LAND	
8.	65 M BARRIER LINE	
9.	500 M BARRIER LINE	

This Mining Plan has been approved
Vide Order No. SME/JP/MP.22.11.16
Dated...12.7.17...under RMMCR



अधीक्षण खनि अभियन्ता
जयपुर वत जयपुर

ENVIRONMENT PLAN Of Tatori China Clay Mine In Village- Tatori, Tehsil- Sri Madhopur, District- Sikar (Rajasthan)		PLATE No 3
MINERAL : China Clay		
LESSEE : M/S Modi Levigated Kaolin Pvt.Ltd		
AREA : 32.37 Hect.	M.L.No : 22/66	
LOCATION Near vill. : Tatori Tehsil : Sri Madhopur District : Sikar State : Rajasthan		
PREPARED BY : IT IS CERTIFIED THAT THIS PLAN IS CORRECT TO THE BEST OF MY KNOWLEDGE GOVIND SINGH RQP/AJM/009/87/A (Valid up to 04.08.2021)		
Lessee		

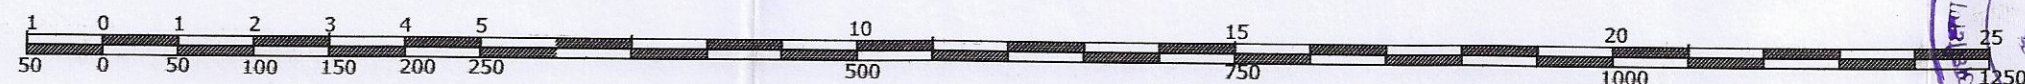


Scale- 1cm = 50m(1:5000)



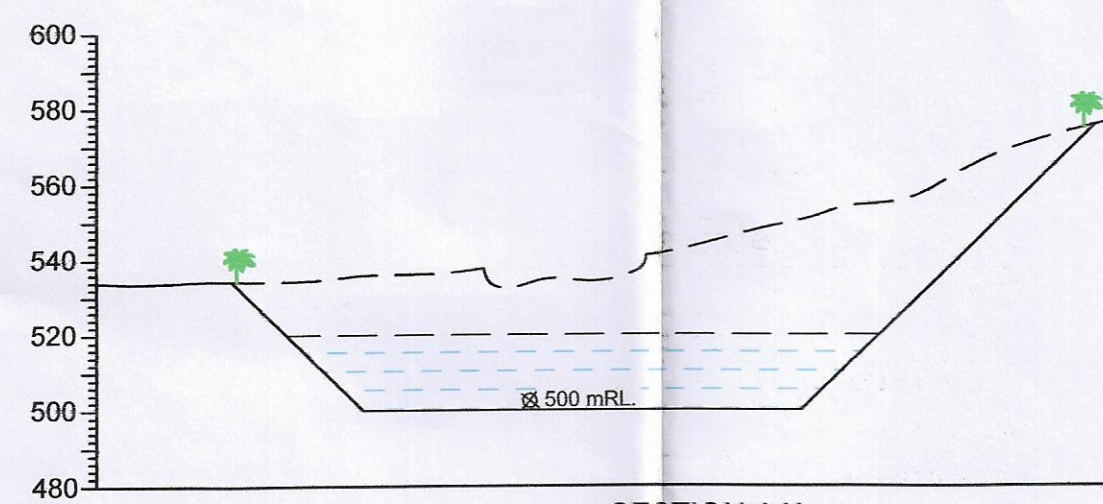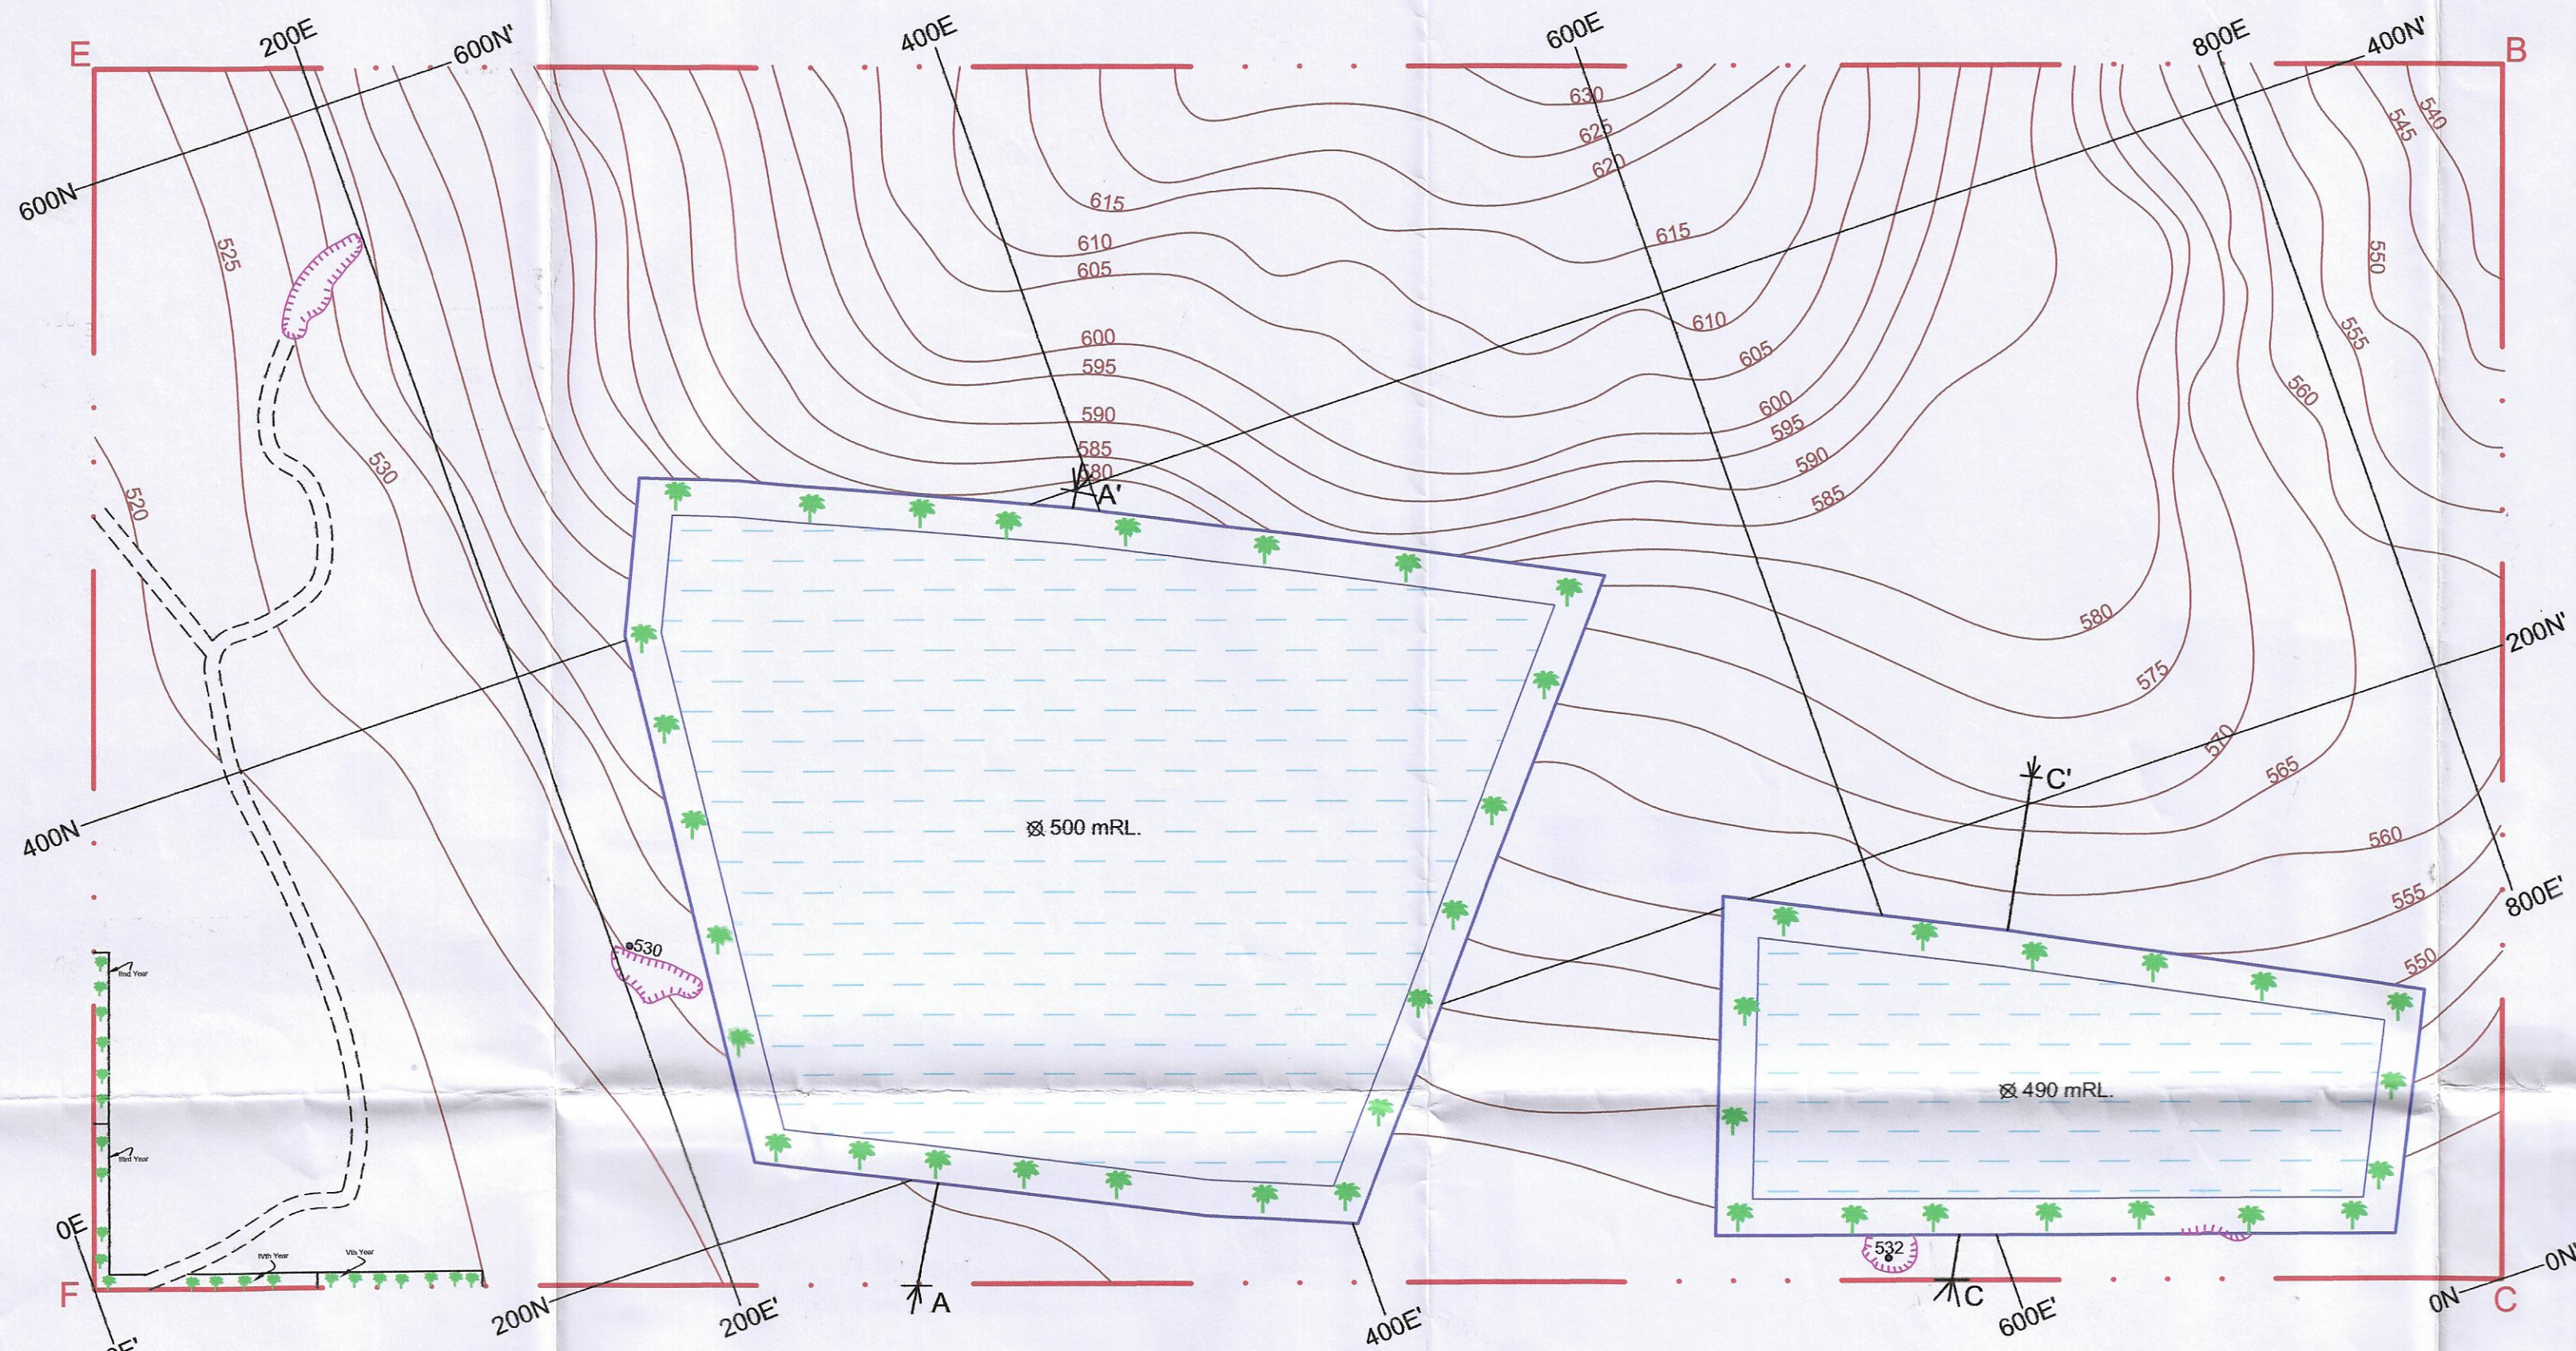


SECTION AA'

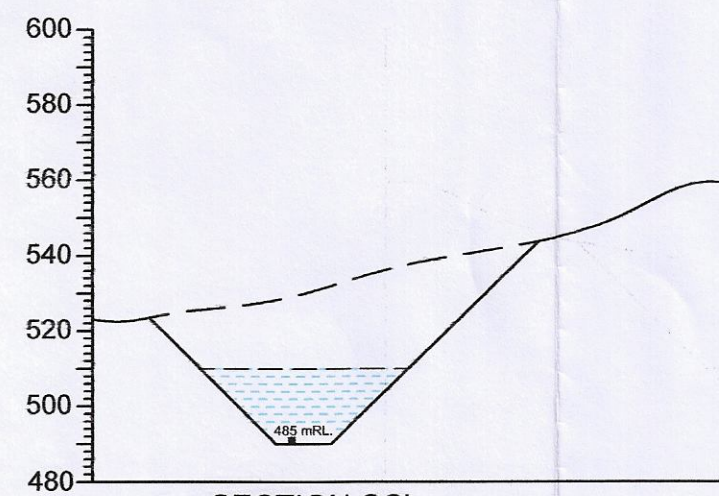

SECTION CC'

S.NO.	PARTICULARS	SYMBOL
1.	Lease Boundary	— · — · — ·
2.	Pit Crust	— · — · — ·
3.	Spot Level	⊗ 500mRL
4.	Contour	— 600 —
5.	Rasta	— · — · — ·
6.	Ultimate Pit Limit	— · — · — ·
7.	Water Reservoir	— · — · — ·
8.	Proposed Plantation	— · — · — ·

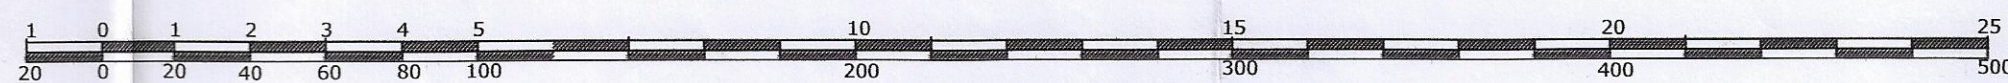

Scale- 1cm = 20m(1:2000)



This Mining Plan has been approved
Vide Order No. SME/JP/MP.../16
Dated.../2/2021 under RMMCR


अधीक्षण खनि अभियन्ता
जयपुर वत जयपुर

CONCEPTUAL PLAN Of Tatori China Clay Mine In Village- Tatori, Tehsil- Sri Madhopur, District- Sikar (Rajasthan)		PLATE No 7
MINERAL : China Clay		
LESSEE : M/S Modi Levigated Kaolin Pvt.Ltd		
AREA : 32.37 Hect.	M.L.No : 22/66	
LOCATION Near vill. : Tatori Tehsil : Sri Madhopur District : Sikar State : Rajasthan		
PREPARED BY : IT IS CERTIFIED THAT THIS PLAN IS CORRECT TO THE BEST OF MY KNOWLEDGE		
GOVIND SINGH RQP/AJM/009/87/A (Valid up to 04.08.2021)		APPROVED खनि अभियन्ता, सीकर Lessee

F.R.P.
SATIMATA
TEMPLE
S.E. OF GUGALPURA
N 27° 31' 48.4"
E 75° 51' 03.6"

KHASARAMAP SHOWIN FOREST AREA & LEASE AREA OF
TATORICHINA CLAY MINE M.L. NO. 2/66 NEAR VILLAGE
- TATORI TEHSIL- SHRIMADHOPUR DIST- SIKAR (RAJ)
OWNED BY- SHRI MODI LEVIGATED KAOLIN PVT. LTD.

SCALE:- 1:4000

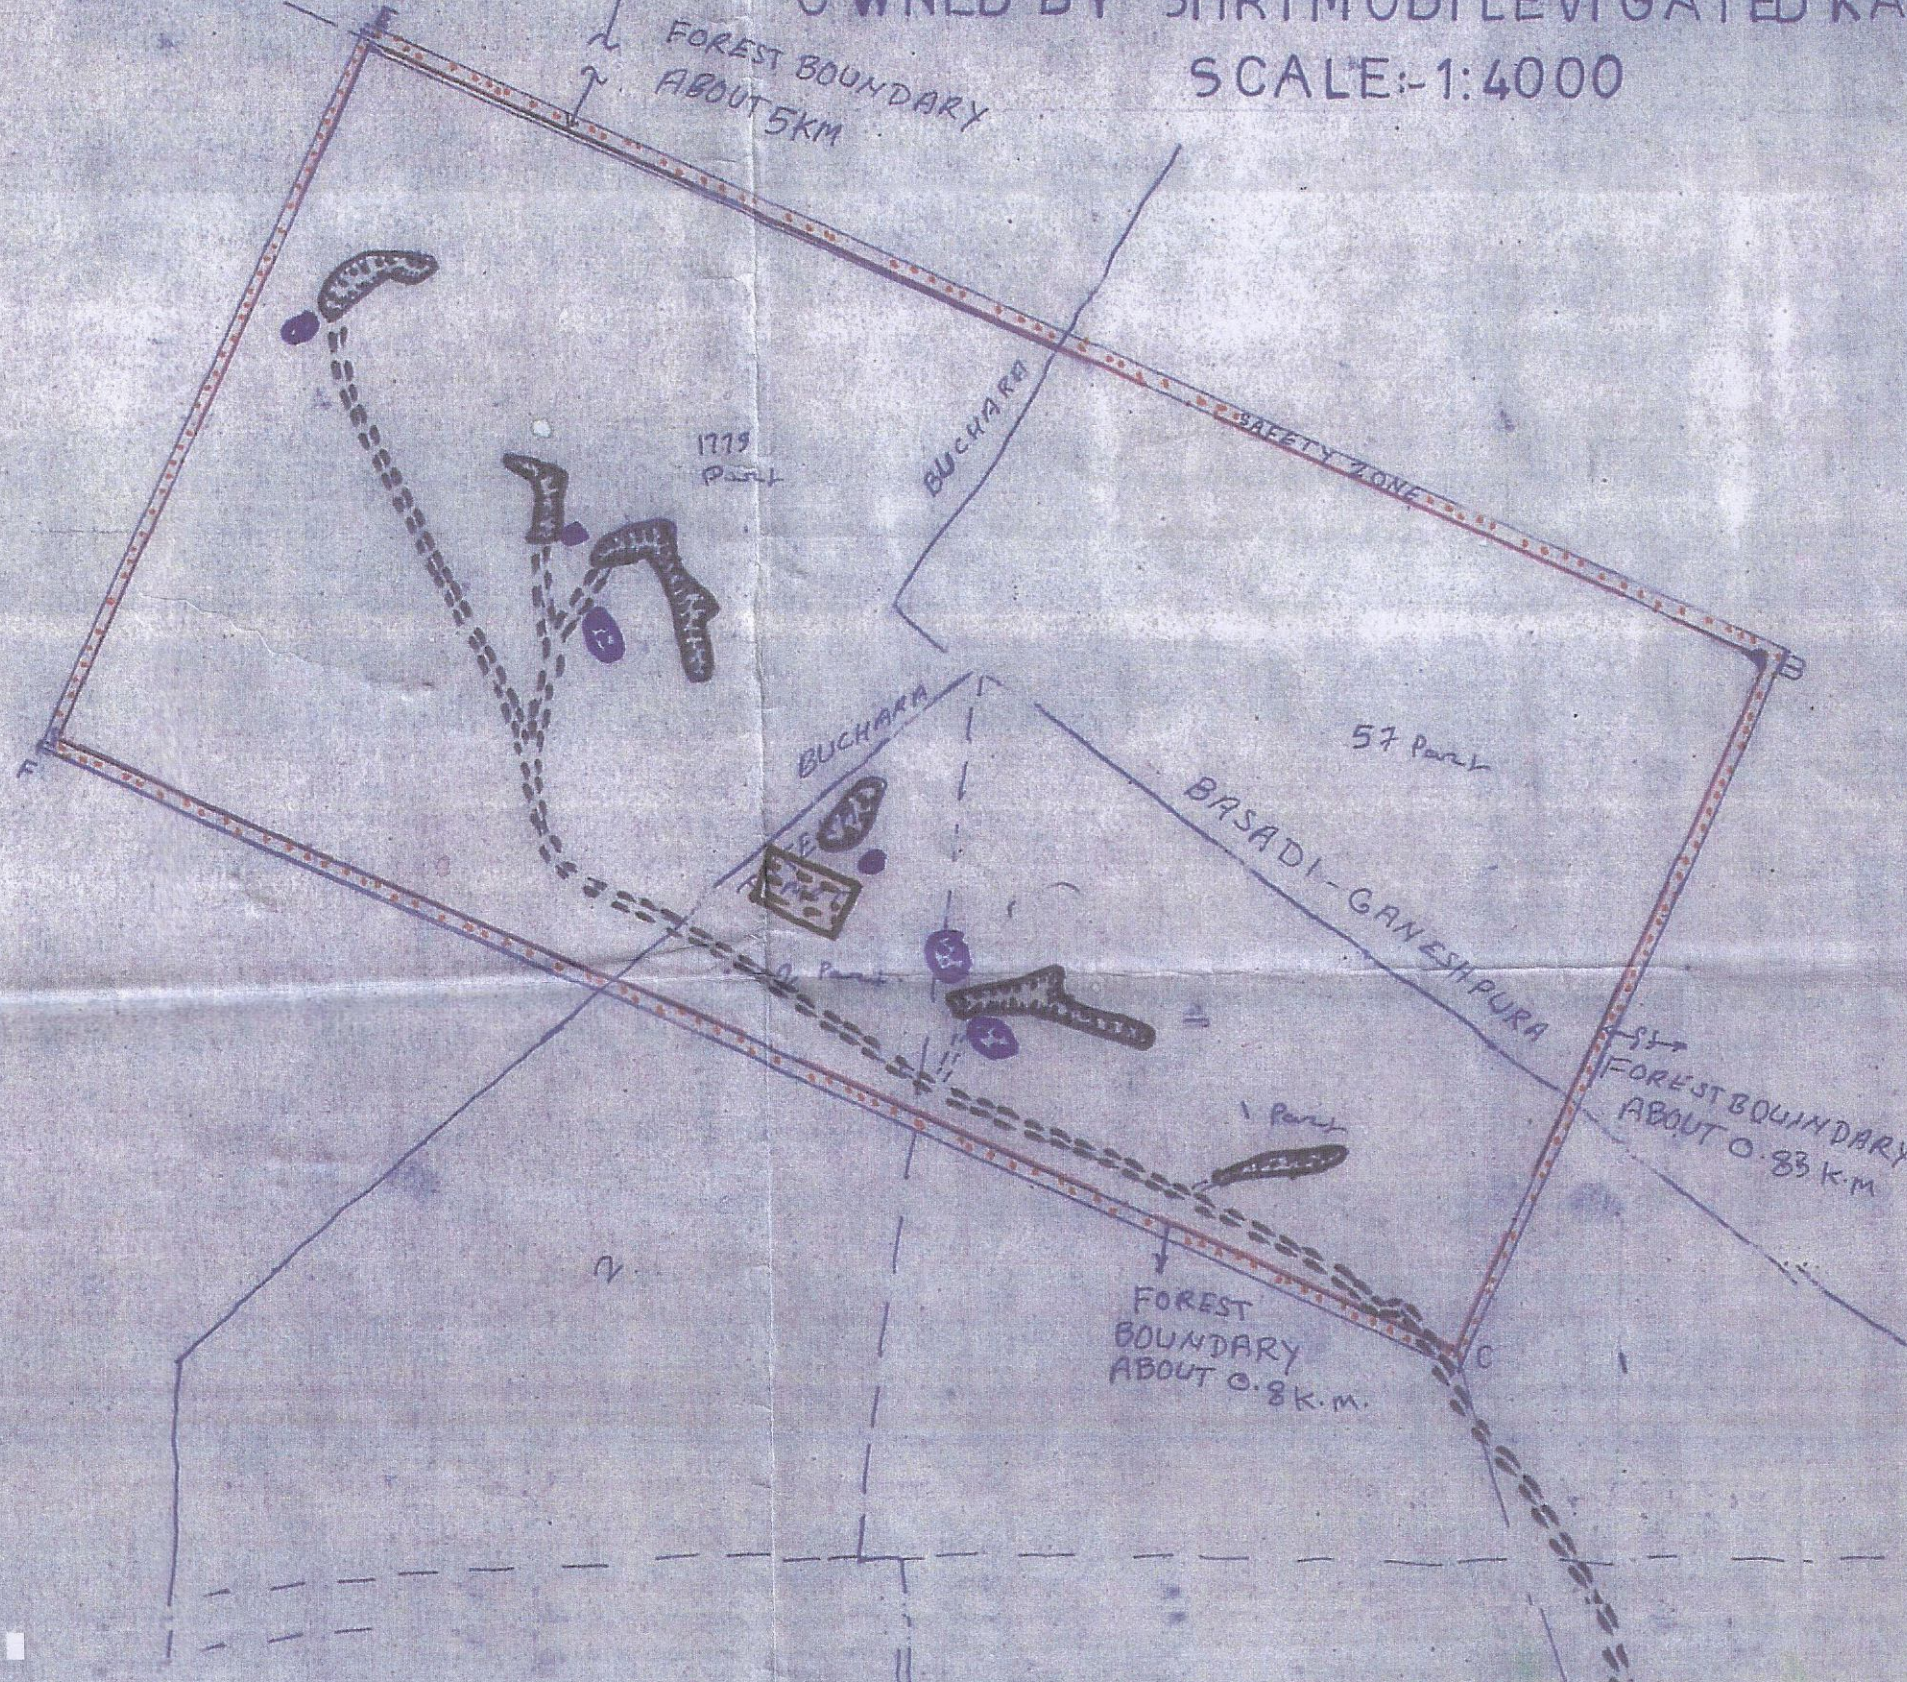

1	FOREST AREA	
2	NON FOREST AREA	
3	WORKING PITS	
4	ROAD	
5	HUTMENT/SHADE	
6	DUMPING OVERBODEN	
7	MACHINERY & TOOLS STORING	
8	FOREST BOUNDARY	

TOTAL LEASE AREA = 32.37 HECT
REQUIRED AREA = 32.37 HECT + APP. ROAD 0.75 HECT
= 33.12 HECT

DETAILS OF BROKE AREA IN HECT.


1	MINING	0.62
2	DUMPING (O.B.)	0.13
3	MACHINERY & TOOLS	0.15
4	ROAD	0.28
5	APP. ROAD	0.75
	TOTAL	1.93

SAFETY ZONE AREA = 1.83 HECT

This Mining Plan has been approved
Vide Order No. SME/JP/MP. 2211/16
Dated... 12/7/17... under RMMCR



अधीनस्थ खनि अगियन्ता
जयपुर वत जयपुर

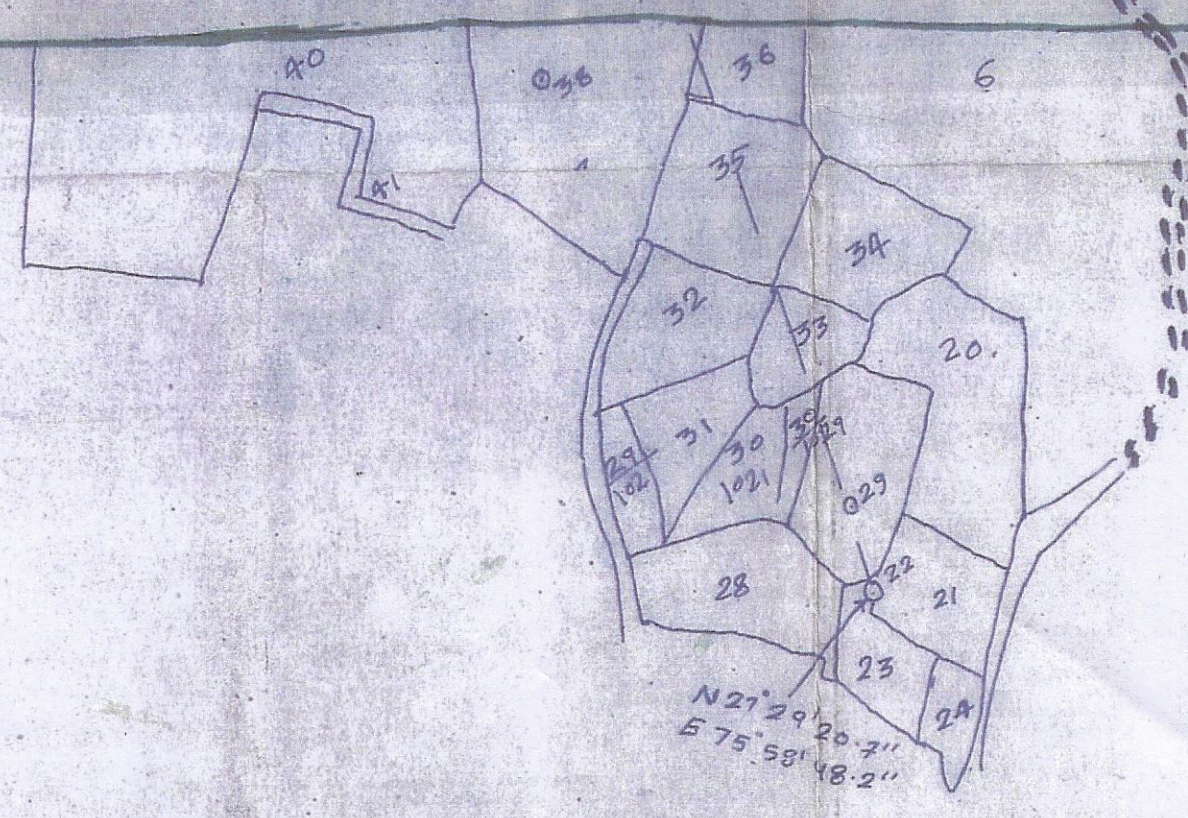

For Shri Modi Levigated Kaolin Pvt. Ltd.

Director

SIG-OF APPLICANT