

Full title of the Project : Construction of underground station at Krishna Park and Elevated Corridor between Keshopur to Mukarba Chowk for Janakpuri to R.K. Ashram Corridor of MRTS Phase-IV.

File No. :

Proposal Number :


FP/DL/RAIL/49562/2020

Check List Serial Number-16

Statement Showing Details of Forest Area for Compensatory Afforestation

Sl. No.	District	Division	Tehsil	Name of Village	Khasra Nos.	Compensatory Land
1.	South-West	West	Dwarka	Dhulsiras	29/11 (partly), 29/20, 30/16, 30/17 (partly), 38/18 (partly), 30/19 (partly), 30/12, 31/16 (partly), 31/25 (partly), 30/21, 30/22/1, 30/22/2, 30/23, 30/24 30/25, 29/21, 40/1 (partly), 39/5 (partly), 39/4 (partly), 39/3 (partly), 39/1 (partly)	5.50
Total						5.50

Signature of user Agency

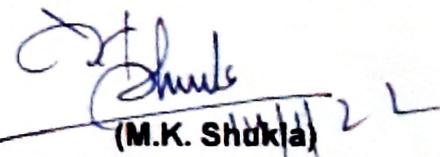

(M.K. Shukla)

General Manager/Land

Delhi Metro Rail Corporation

Metro Bhawan, Barakhamba Road

General Manager / Land, New Delhi

Delhi Metro Rail Corporation Ltd.

Metro Bhawan, Fire Bridge Lane,


Barakhamba Road, New Delhi-110004

Place : New Delhi

Date : 14.01.2022

Divisional Forest Officer

Forest Division

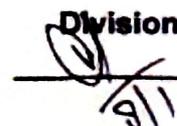
Dy. Conservator of Forests


North Forest Division

Govt. of NCT of Delhi

MSGCC, Alipur, Saketwarpur Road

Bahadur, Delhi-110036

DDA Vacant Land, Village Dhool Siras-Bamnoli-Pochanpur,
Sector-24, Dwarka, New Delhi

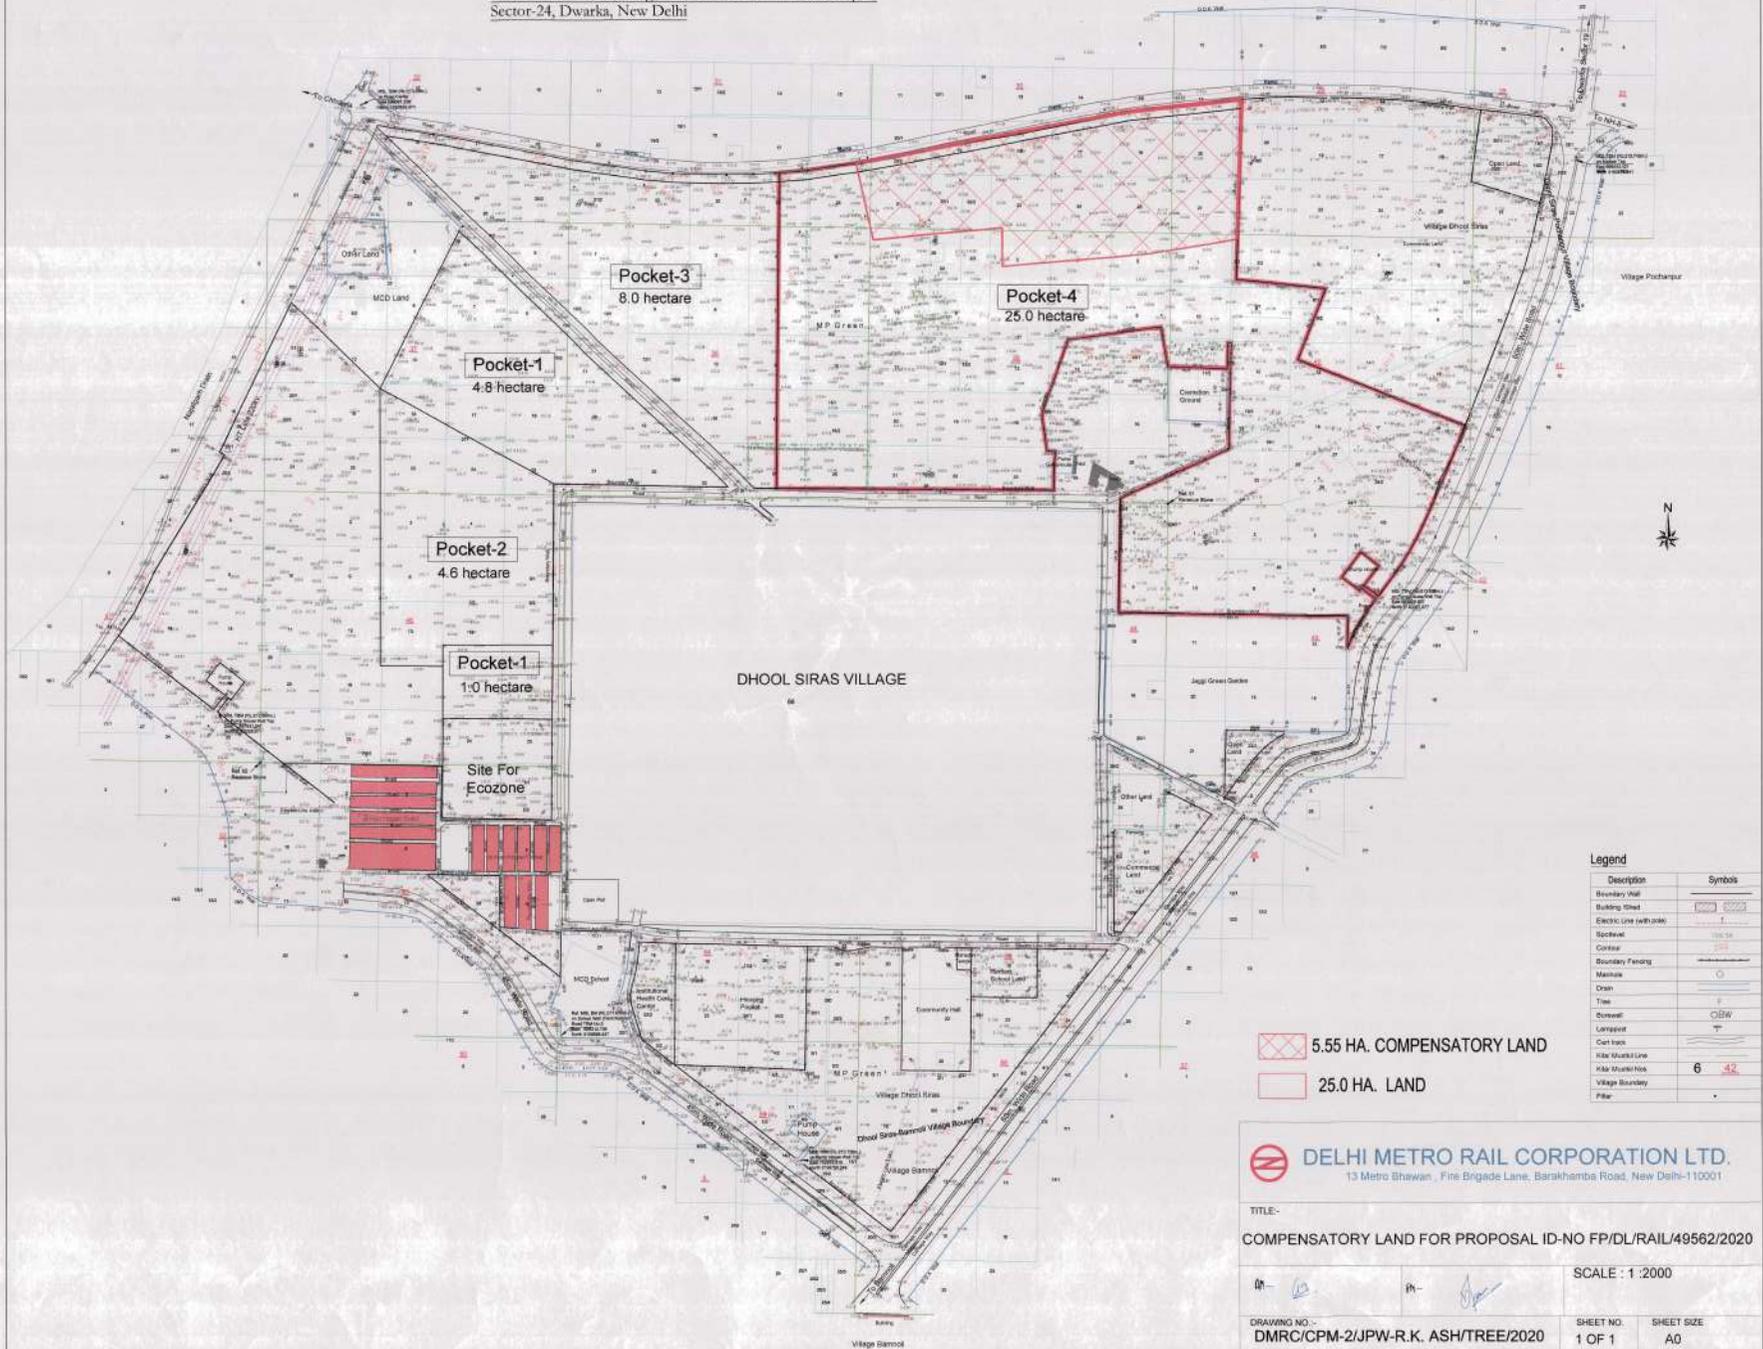

Pocket-3
8.0 hectare

Pocket-4
25.0 hectare

Pocket-1
4.8 hectare

Pocket-2
4.6 hectare

Pocket-1
1.0 hectare

**Site For
Ecozone**

DHOO SIRAS VILLAGE

Legend

Description	Symbols
Boundary Wall	—
Building Sheet	—
Electric Line (with pole)	—
Electric Line (without pole)	—
Road	—
Contour	—
Boundary Fencing	—
Mainline	—
Drain	—
Tree	—
Setback	CBW
Lot/plot	—
Cut back	—
Water Mainline	—
Water Mains/Box	6 —
Village Boundary	—
Pillar	—

5.55 HA. COMPENSATORY LAND
 25.0 HA. LAND


DELHI METRO RAIL CORPORATION LTD.
13 Metro Bhawan, Fire Brigade Lane, Barakhamba Road, New Delhi-110001

TITLE:-
COMPENSATORY LAND FOR PROPOSAL ID-NO FP/DL/RAIL/49562/2020

SCALE : 1 : 2000

DRAWING NO. DMRC/CPM-2/JPW-R.K. ASH/TREE/2020 SHEET NO. 1 OF 1 SHEET SIZE A0

DGPS MAP OF COMPENSATORY AFFORESTATION LAND

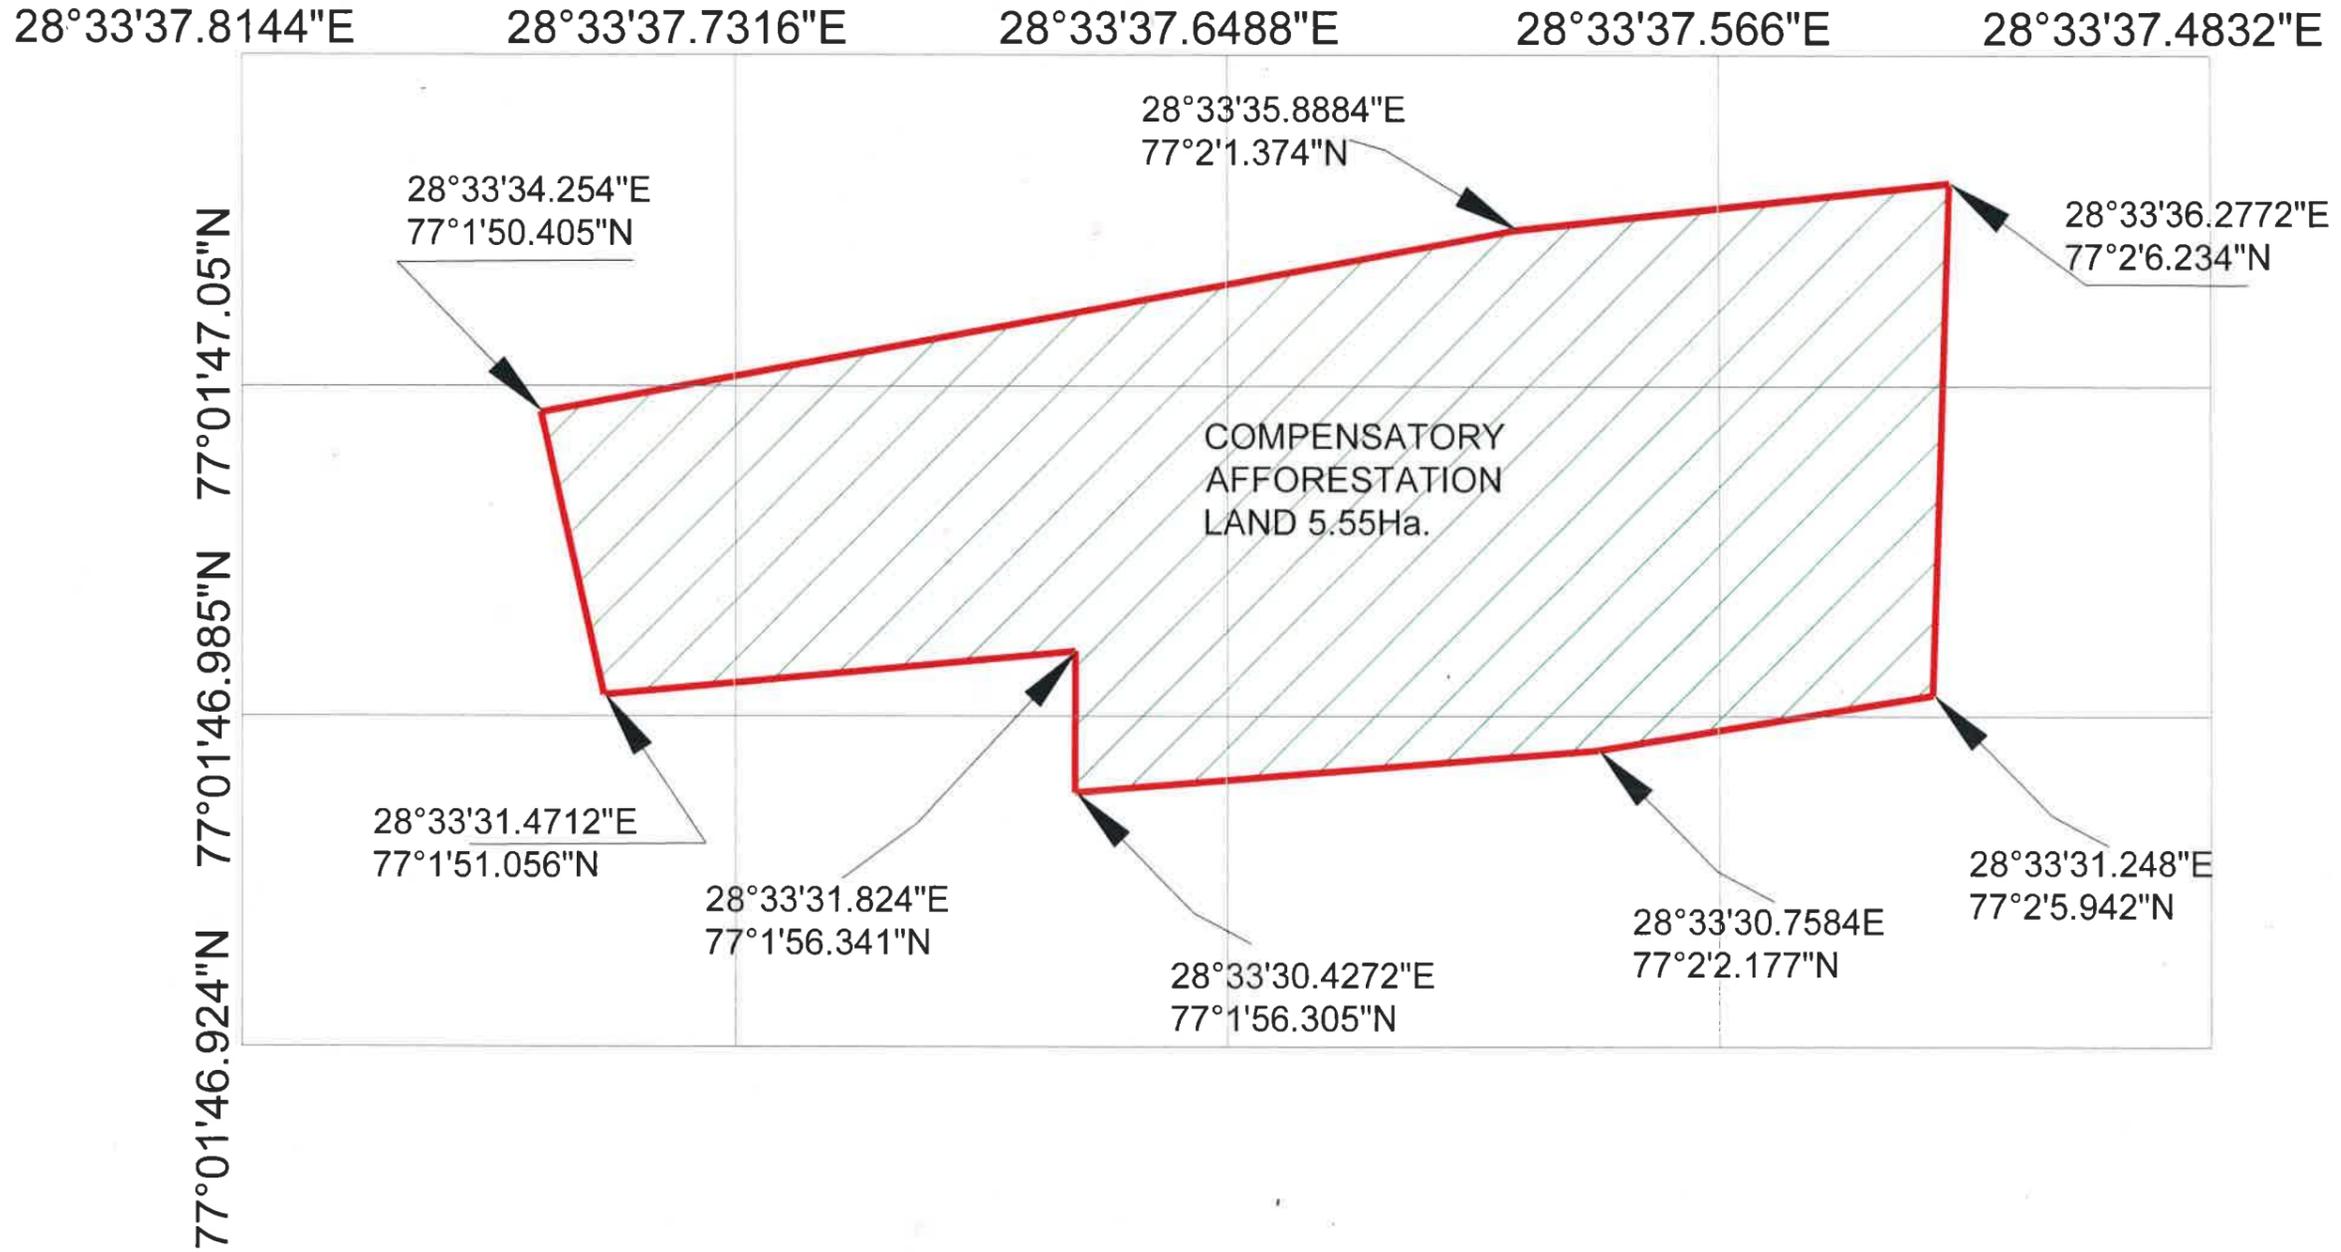

 DELHI METRO RAIL CORPORATION LTD.

TITLE:- LAND FOR COMPENSATORY AFFORESTATION AT DHUSIRAS VILLAGE, DWARKA SECTOR 24		
AM :- <i>GiZ</i>	PM :- <i>Amr</i>	
DATE:- 14-01-22	REV:- R0	SHEET NO.
DRAWING NO.:- DMRC/JPW-DERWAL NAGAR /CPM-2/LAND/Compensatory/2021		SCALE:- 1:1000