

SITE PLAN OF C.H.C. BUILDING AT NECHWA
BLOCK LAXMANGARH, DISTT. SIKAR


Total Area = .60 hec.

Total Area = 6000.00 Sq.mt, 64560 Sq.ft



- | | |
|--|-----------------|
| (1) AREA OF PROPOSED C.H.C. BUILDING | =30157 Sq.ft |
| (2) AREA OF PROPOSED MORTUARY BUILDING | =600 Sq.ft |
| (3) AREA OF BIO WASTE ROOM | =272.25 Sq.ft |
| (4) AREA OF PROPOSED OVER HEAD TANK | =400.0 Sq.ft |
| (5) AREA OF UNDER GROUND WATER TANK | =759.00 Sq.ft |
| (6) AREA OF PROPOSED ROAD | =12457.82 Sq.ft |
| (7) AREA OF PROPOSED PARKING | =8306.95 Sq.ft |
| (8) AREA OF OPEN SPACE | =11606.98 Sq.ft |

Total Area = 64560 Sq.ft

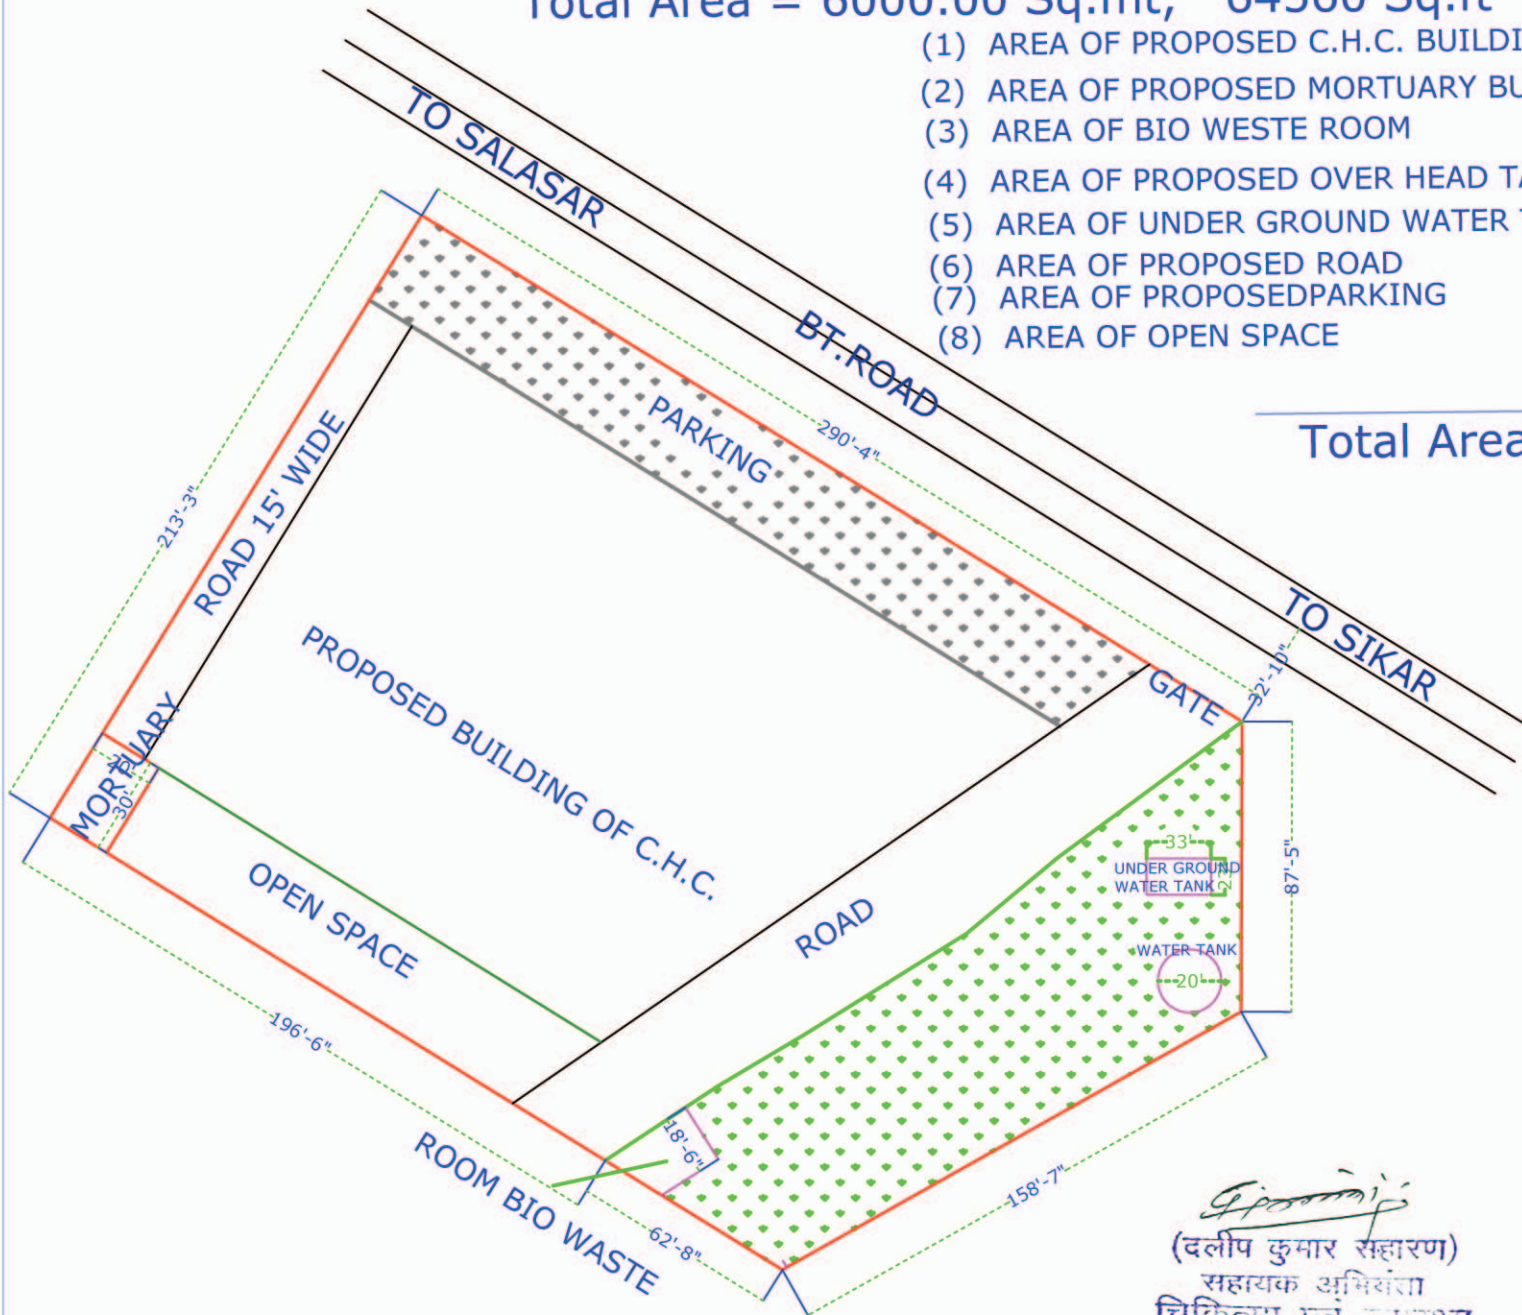

(Signature)
(दलीप कुमार सहारण)
सहायक अभियंता
चिकित्सा एवं स्वास्थ्य
खण्ड सिकर

(Signature)
Dr. Karamveer Singh
Senior Medical Officer Incharge
C.H.C. NECHWA (Sikar)