
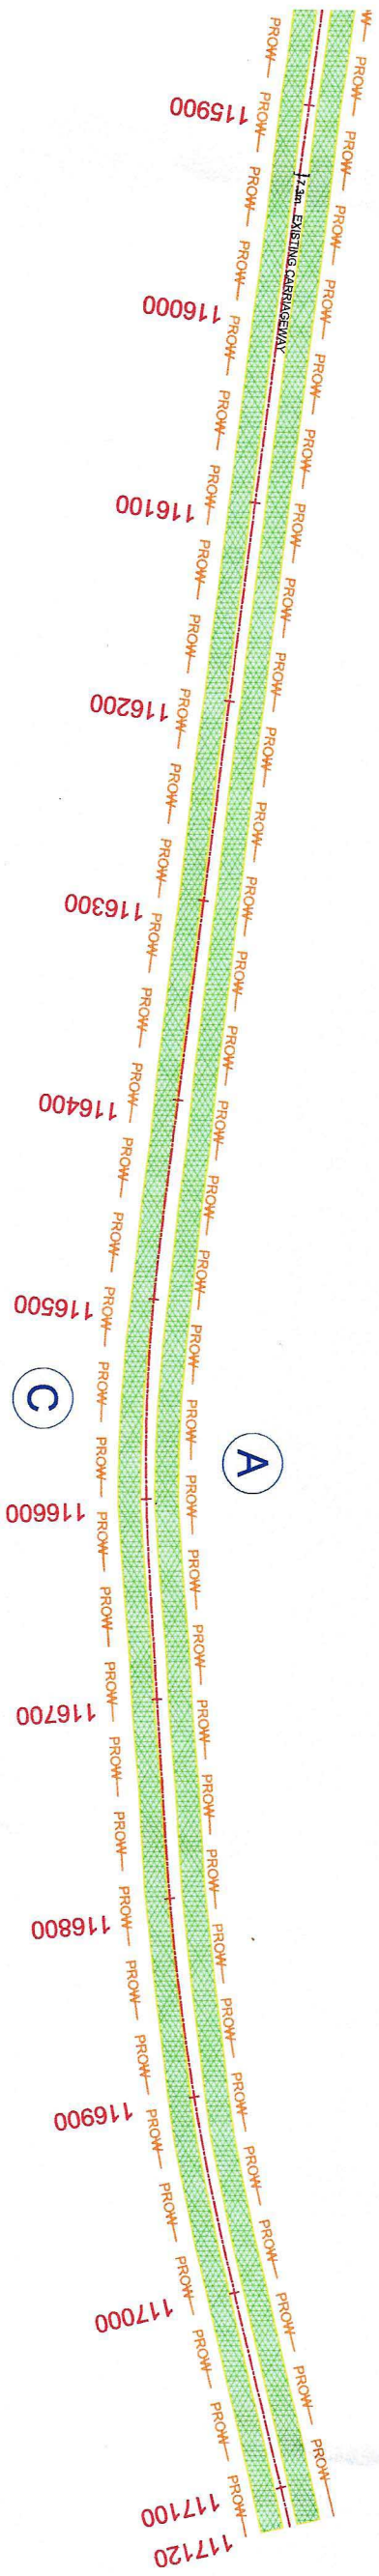
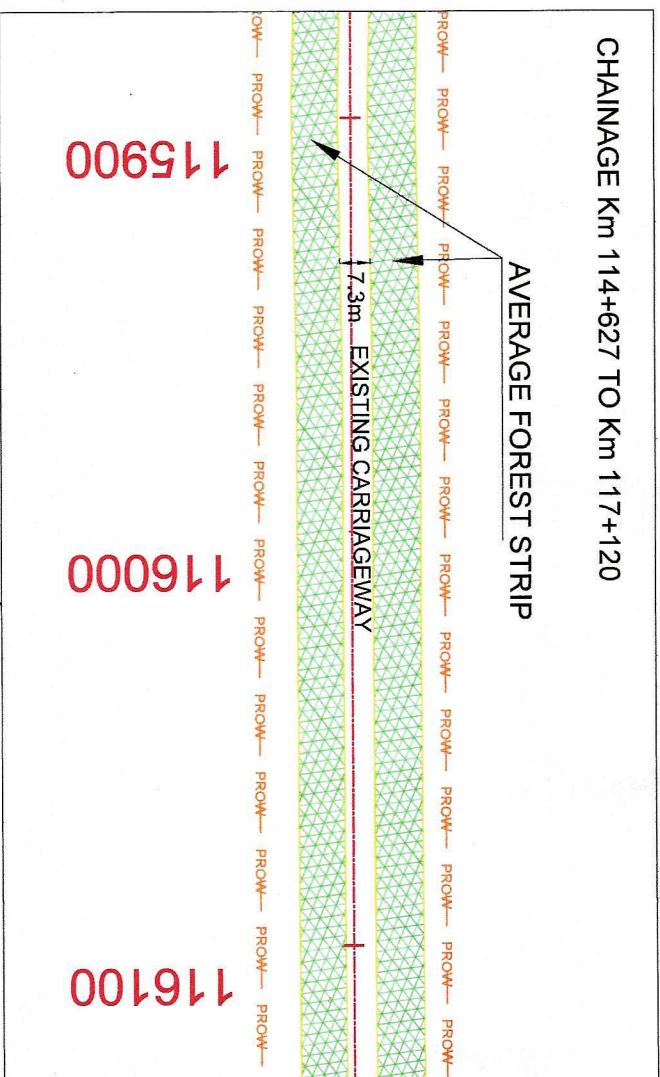


परियोजना निदेशक  
Project Director  
भारतीय राष्ट्रीय राजमार्ग प्राधिकरण,  
National Highways Authority of India  
प्लॉट नं० १०-आजमगढ़  
PIL-Azamgarh

CONSULTANCY SERVICES FOR PREPARATION OF FSR CUM  
DPR OF 4 LANING OF GHAZIPUR BALLIA - UP/BIHAR SECTION  
FROM KM 0.000 TO KM 128.000 OF NH-19 AND CONSTRUCTION OF  
2/4 LANING FLY OVER AT BALLIA (FROM CHANDRA SHEKHAR MOD  
TO SATISH CHANDRA COLLEGE) IN THE STATE OF UP.  
PACKAGE - III ( From Km 78.150 To Km 117.120 )

A : Length: 2493m	Area: 28674.740Sq.m
B : Length: 808m	Area: 9273.610Sq.m
C : Length: 1665m	Area: 18671.980Sq.m
Total Length: 4966m	Total Area: 56620.330Sq.m

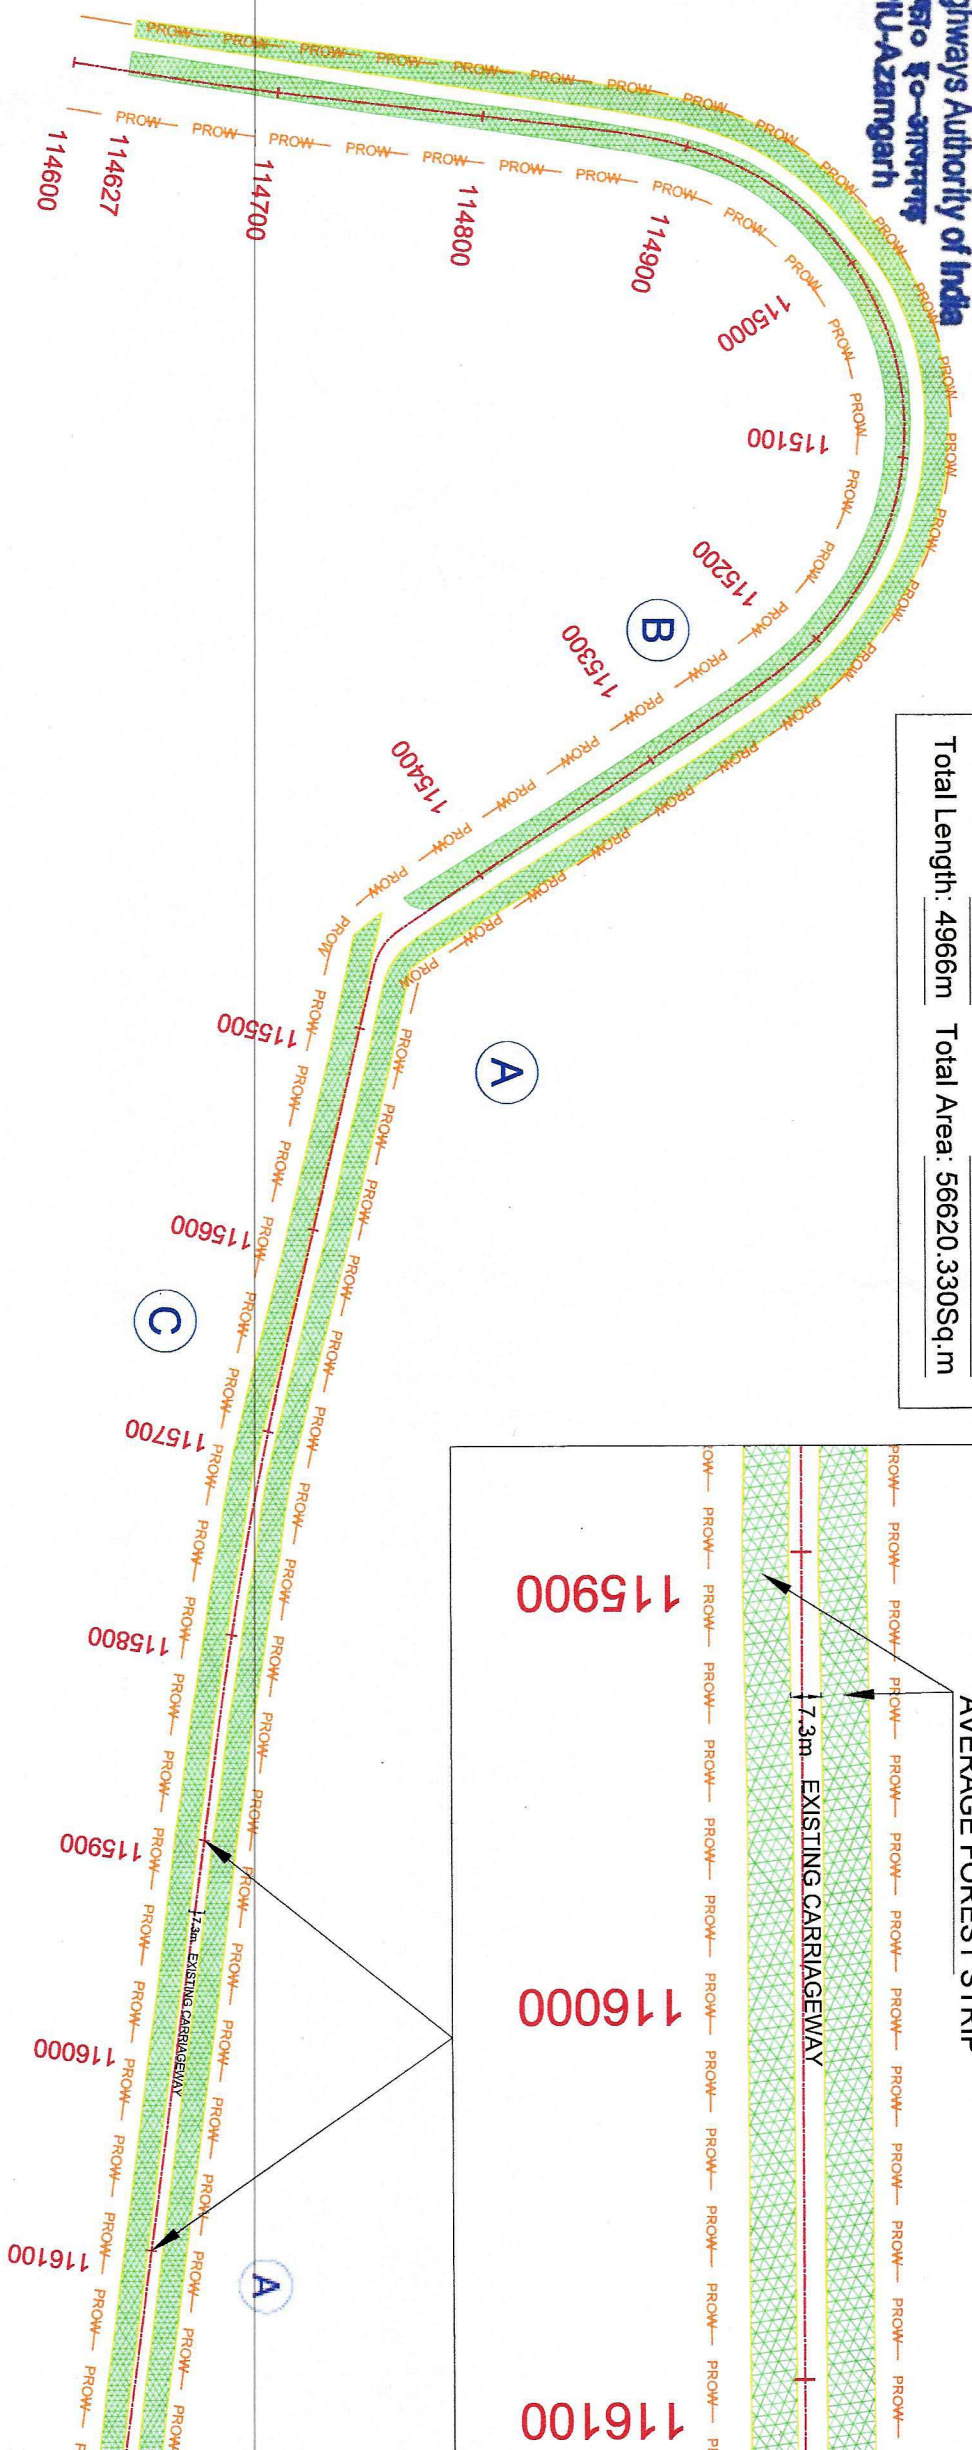

Divisional Forest Officer  
Saran Forest Division, Chapra