


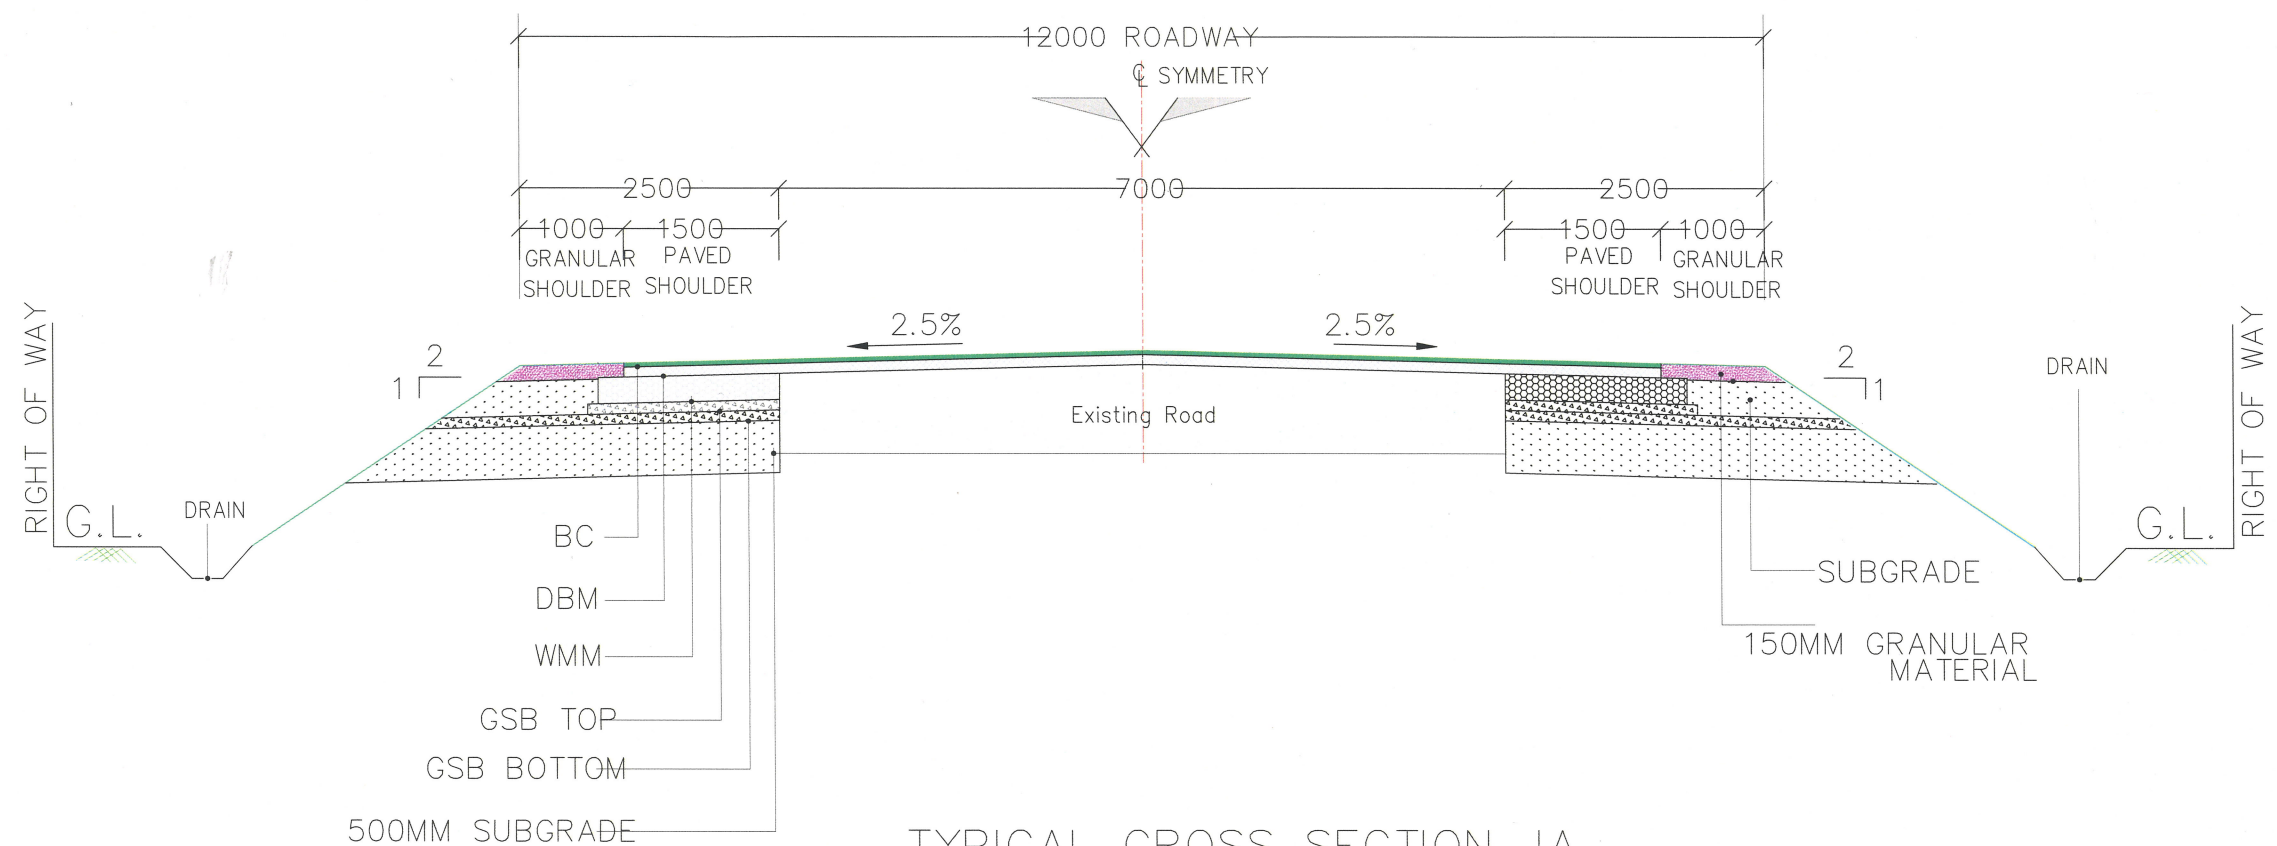

TYPICAL CROSS SECTION-IA
WIDENING AND STRENGTHING OF THE EXISTING CARRIAGEWAY
TO TWO LANE WITH PAVED SHOULDER IN RURAL AREA

TCS-IA			
Sl. No.	From	To	Length
1	0.00	0.89	0.89
2	1.05	2.50	1.45
3	11.08	14.01	2.93
4	14.99	17.82	2.83
5	17.97	19.06	1.09
6	23.06	24.69	1.63
7	25.20	30.56	5.36
8	31.49	31.88	0.39
9	34.30	36.84	2.54
10	38.08	38.84	0.76
11	38.10	38.85	0.75
Total Length			19.86

(Sanjay Kumar Singh)
Executive Engineer
N.H.Div. P.W.D.,
Sitapur

Consultant:				Client :				Drawing Title :				DRAWING NO : 131684/DPR/01				SCALE : NTS			
S.A. Infrastructure Consultants Pvt. Ltd.				Public Works Department Government of Uttar Pradesh				TYPICAL CROSS SECTION				DATE : NOVEMBER 2021							
1101A, 11 Floor Tower A-II, Ansal Corporate Park, Plot No. 7A/1, Sector 142, Noida-201301 (Uttar Pradesh) Phone No- 0120-6148000 Fax-0120-6148090 Email : info@sainfra.com				Project:								DESIGNED (A)				DRAWN (B)			
				Preparation of Final Feasibility Study/Detailed Project Report of Selected NH -330D to Backward Areas/Religious /Tourist Places(BRT) Scheme in State of Uttar Pradesh Name of Road:- Sitapur -Pratap Nagar (NH-330D)								Mehroos Manjoor				Naresh			
REV				DATE				DESCRIPTION OF REVISIONS				CHECKED (C)				APPROVED (D)			
NOV 2021				DETAILED PROJECT REPORT				A B C D				Shantanu				Shantanu			