



CROSS SECTION

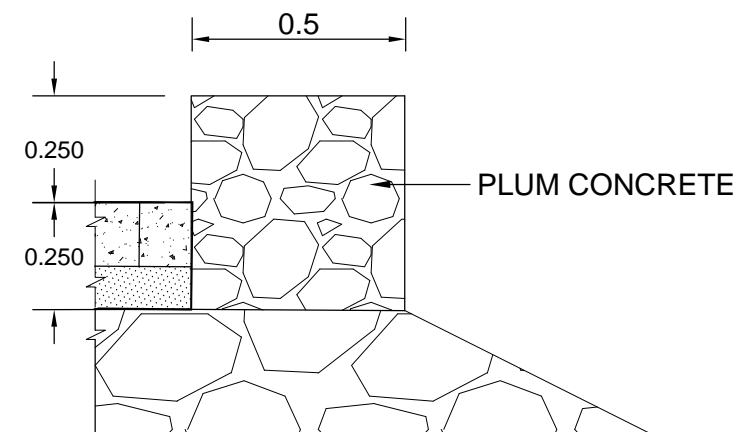

DETAIL A-A'

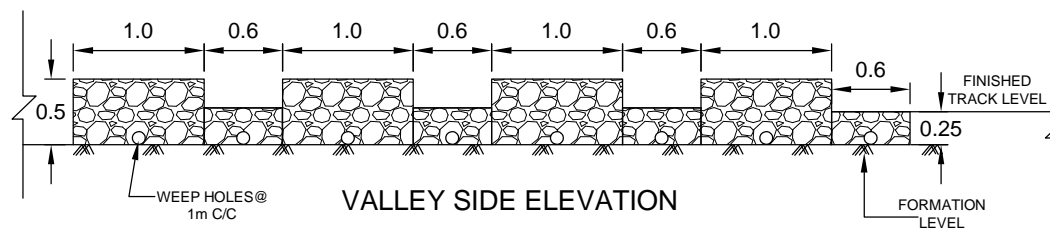

NOTES:

- 1) ALL DIMENSIONS ARE IN METRE, UNLESS SPECIFIED.
- 2) ONLY WRITTEN DIMENSIONS TO BE FOLLOWED.

PPC

PARK PROJECTS CONSULTANCY (P) LIMITED

OFFICE ADDRESS:-

FLAT NO. 101-B, FIRST FLOOR, POCKET-A, ASHOK VIHAR

PHASE-II, DELHI-110052

E-MAIL: parkprojects94@gmail.com

TITLE :-

TYPICAL CROSS SECTION OF FOOT TRACK

SCALE: AS SHOWN

DRG. No. :-

PPC/CIAP/PKG.-1/TS-1

ROUTE DETAILS:


NAME OF ROUTE: LOG BRIDGE TO KHUKRI

DISTRICT: TAWANG


ITBP UNIT: 55TH BATTALION

NAME OF WORK


PREPARATION OF DETAIL PROJECT REPORT OF CRITICAL INFRASTRUCTURE IN ARUNACHAL PRADESH SH-FOOT TRACKS, PATROL ROUTES, FSB, LOG BRIDGE AND CANE BRIDGE IN THE DISTRICT OF TAWANG, EAST KAMENG, WEST KAMENG, KURUNG KUMEY. (PACKAGE-1)

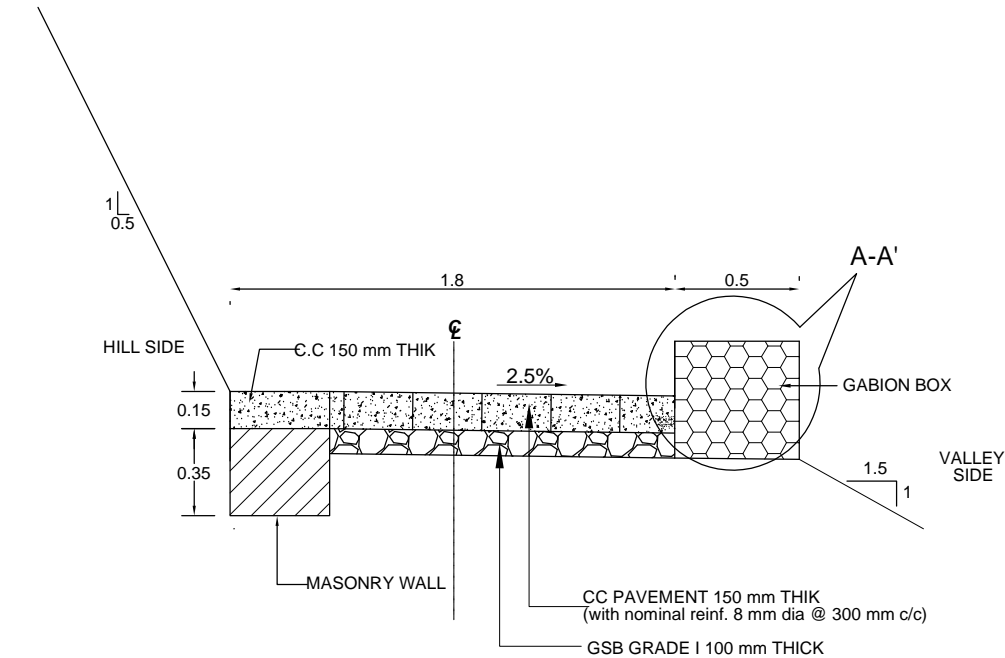

CROSS SECTION

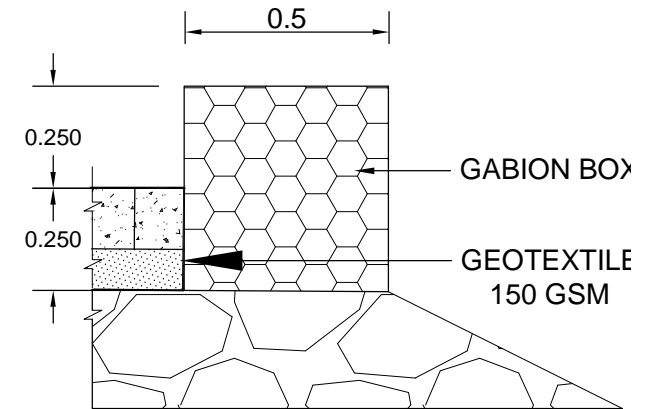

DETAIL A-A'

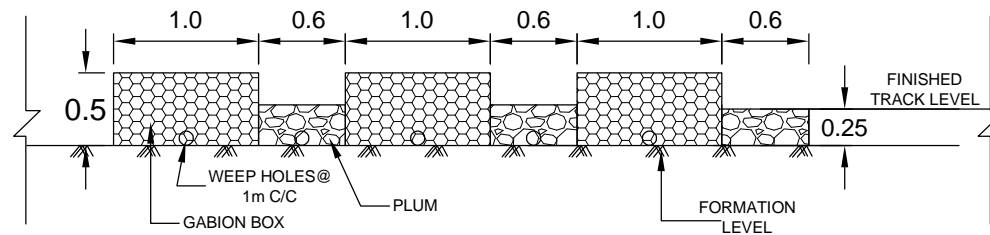

VALLEY SIDE ELEVATION

NOTES:

- 1) ALL DIMENSIONS ARE IN METRE, UNLESS SPECIFIED.
- 2) ONLY WRITTEN DIMENSIONS TO BE FOLLOWED.

PPC

PARK PROJECTS CONSULTANCY (P) LIMITED

OFFICE ADDRESS:-
FLAT NO. 101-B, FIRST FLOOR, POCKET-A, ASHOK VIHAR
PHASE-II, DELHI-110052
E-MAIL: parkprojects94@gmail.com

TITLE :-

TYPICAL CROSS SECTION OF FOOT TRACK

SCALE: AS SHOWN

DRG. No. :-


PPC/CIAP/PKG.-1/TS-2

ROUTE DETAILS: NAME OF ROUTE: LOG BRIDGE TO KHUKRI
DISTRICT: TAWANG
ITBP UNIT: 55TH BATTALION


NAME OF WORK
PREPARATION OF DETAIL PROJECT REPORT OF CRITICAL INFRASTRUCTURE IN
ARUNACHAL PRADESH SH-FOOT TRACKS, PATROL ROUTES, FSB, LOG BRIDGE
AND CANE BRIDGE IN THE DISTRICT OF TAWANG, EAST KAMENG, WEST KAMENG,
KURUNG KUMEY. (PACKAGE-1)

HILL SIDE


1
0.5

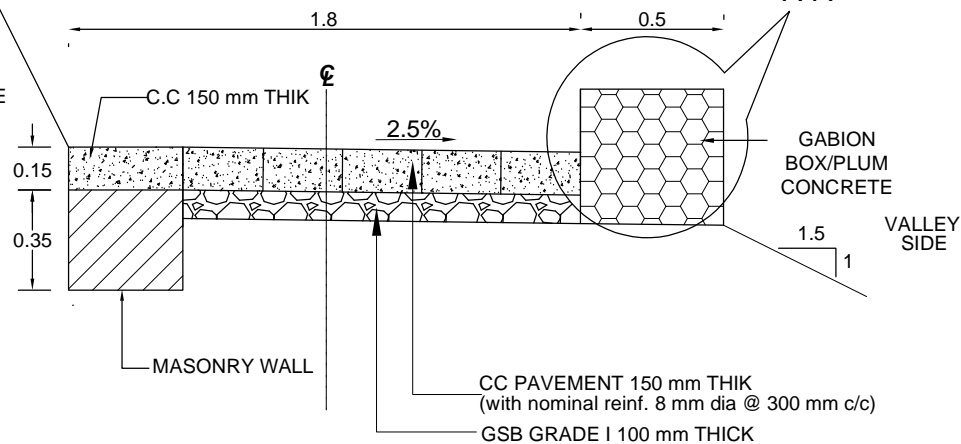

CROSS SECTION

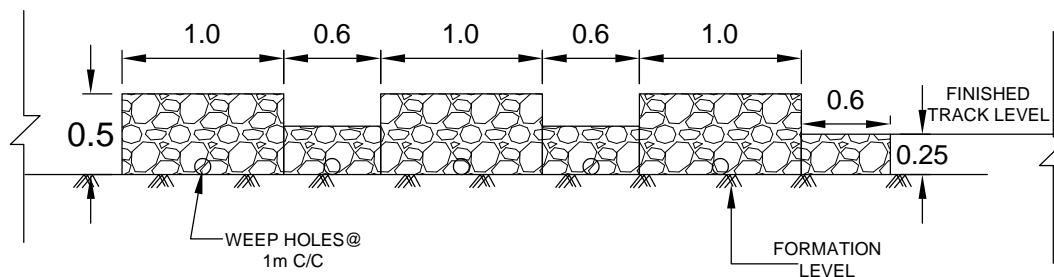

VALLEY SIDE ELEVATION

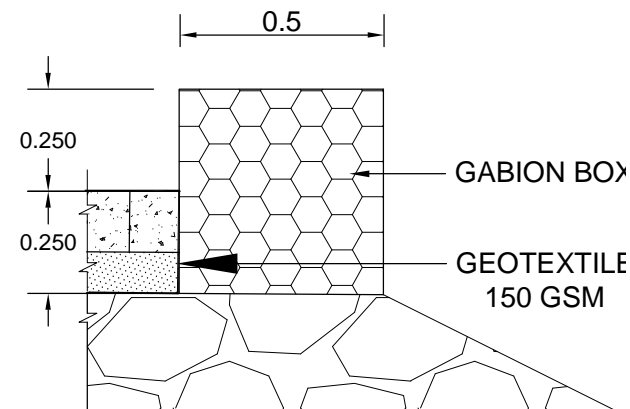

DETAIL A-A'

NOTES:

- 1) ALL DIMENSIONS ARE IN METRE, UNLESS SPECIFIED.
- 2) ONLY WRITTEN DIMENSIONS TO BE FOLLOWED.

PPC

PARK PROJECTS CONSULTANCY (P) LIMITED

OFFICE ADDRESS:-
FLAT NO. 101-B, FIRST FLOOR, POCKET-A, ASHOK VIHAR
PHASE-II, DELHI-110052
E-MAIL: parkprojects94@gmail.com

TITLE :-

TYPICAL CROSS SECTION OF FOOT TRACK


SCALE: AS SHOWN

DRG. No. :-


PPC/CIAP/PKG.-1/TS-3

ROUTE DETAILS: NAME OF ROUTE: LOG BRIDGE TO KHUKRI
DISTRICT: TAWANG
ITBP UNIT: 55TH BATTALION

NAME OF WORK
PREPARATION OF DETAIL PROJECT REPORT OF CRITICAL INFRASTRUCTURE IN
ARUNACHAL PRADESH SH-FOOT TRACKS, PATROL ROUTES, FSB, LOG BRIDGE
AND CANE BRIDGE IN THE DISTRICT OF TAWANG, EAST KAMENG, WEST KAMENG,
KURUNG KUMEY. (PACKAGE-1)

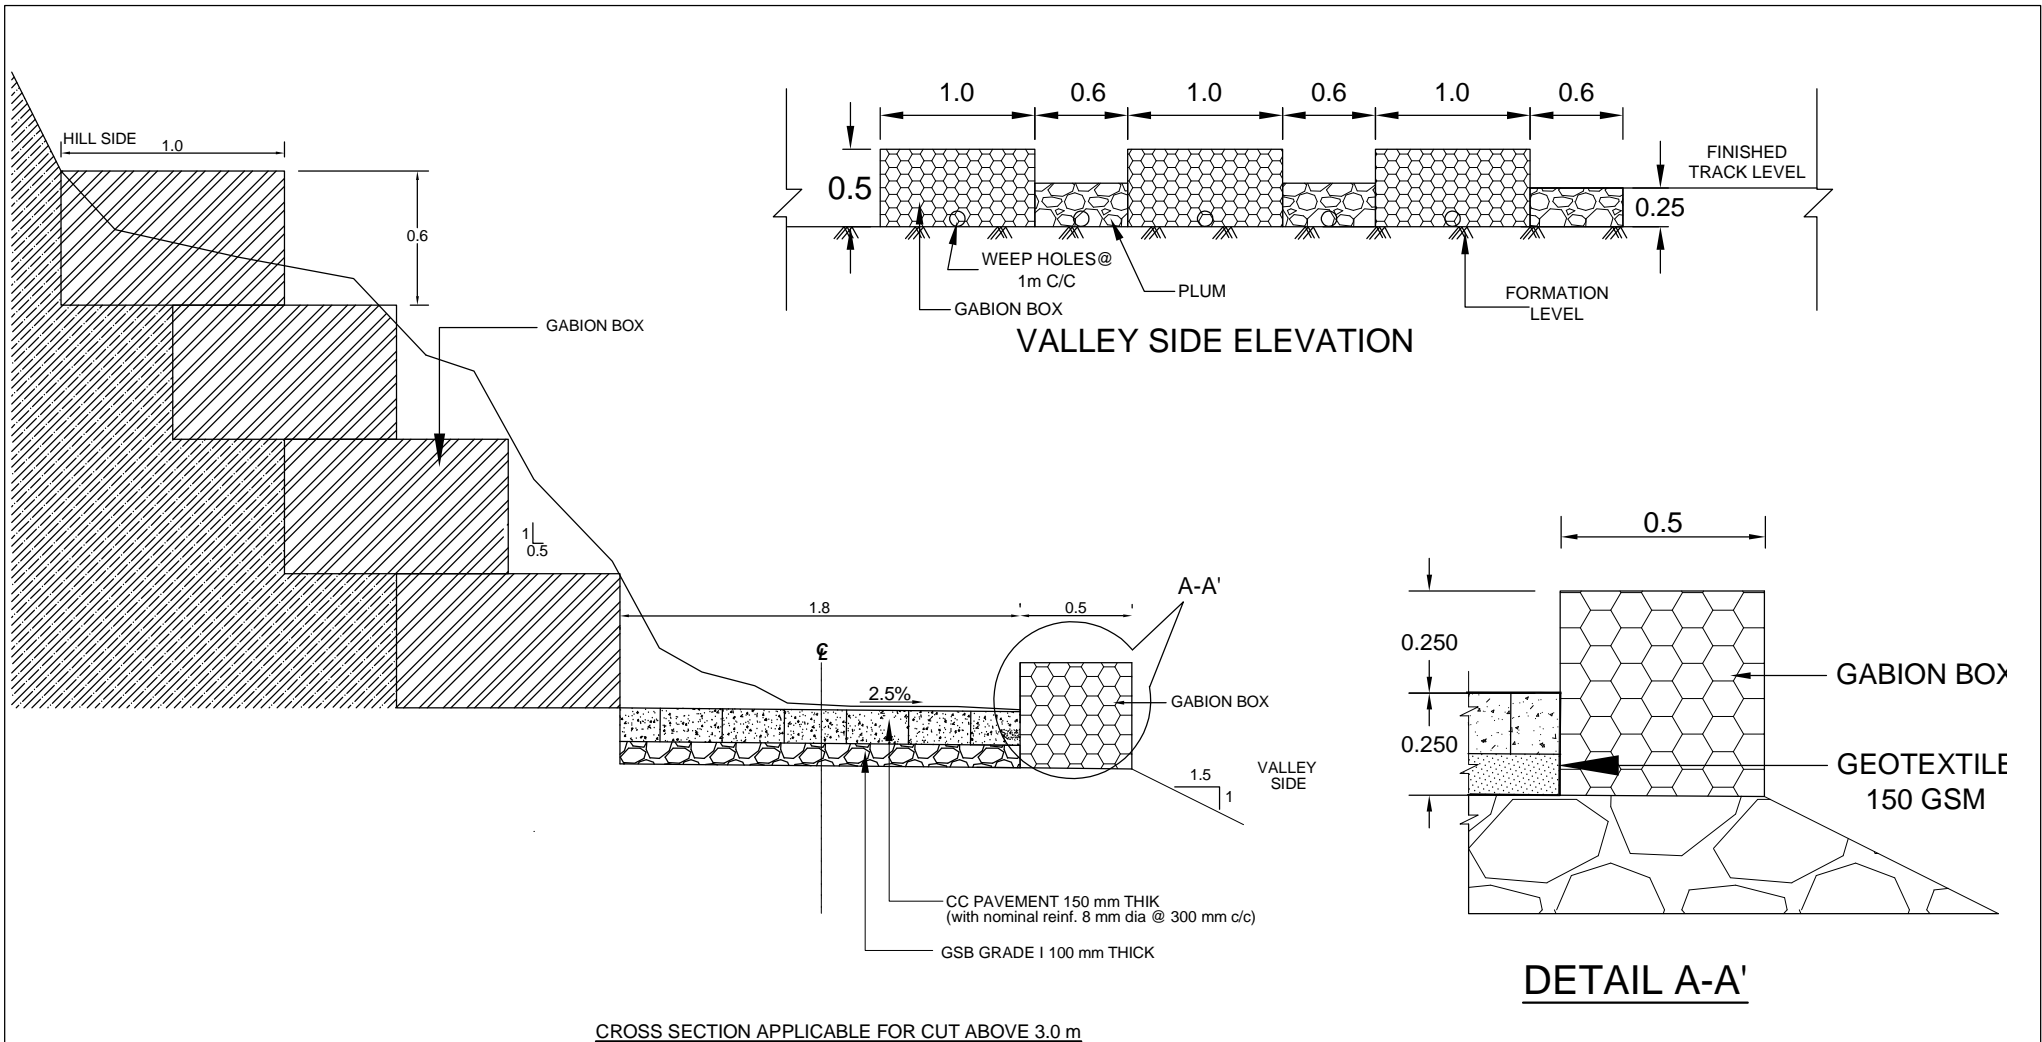

NOTES: 1) ALL DIMENSIONS ARE IN METRE, UNLESS SPECIFIED. 2) ONLY WRITTEN DIMENSIONS TO BE FOLLOWED.	PPC PARK PROJECTS CONSULTANCY (P) LIMITED OFFICE ADDRESS:- FLAT NO. 101-B, FIRST FLOOR, POCKET-A, ASHOK VIHAR PHASE-II, DELHI-110052 E-MAIL: parkprojects94@gmail.com	TITLE :- TYPICAL CROSS SECTION OF FOOT TRACK		ROUTE DETAILS: NAME OF ROUTE: LOG BRIDGE TO KHUKRI DISTRICT: TAWANG ITBP UNIT: 55TH BATTALION	
		SCALE: AS SHOWN	DRG. No. :- PPC/CIAP/PKG.-1/TS-4	NAME OF WORK PREPARATION OF DETAIL PROJECT REPORT OF CRITICAL INFRASTRUCTURE IN ARUNACHAL PRADESH SH-FOOT TRACKS, PATROL ROUTES, FSB, LOG BRIDGE AND CANE BRIDGE IN THE DISTRICT OF TAWANG, EAST KAMENG, WEST KAMENG, KURUNG KUMIEY. (PACKAGE-1)	

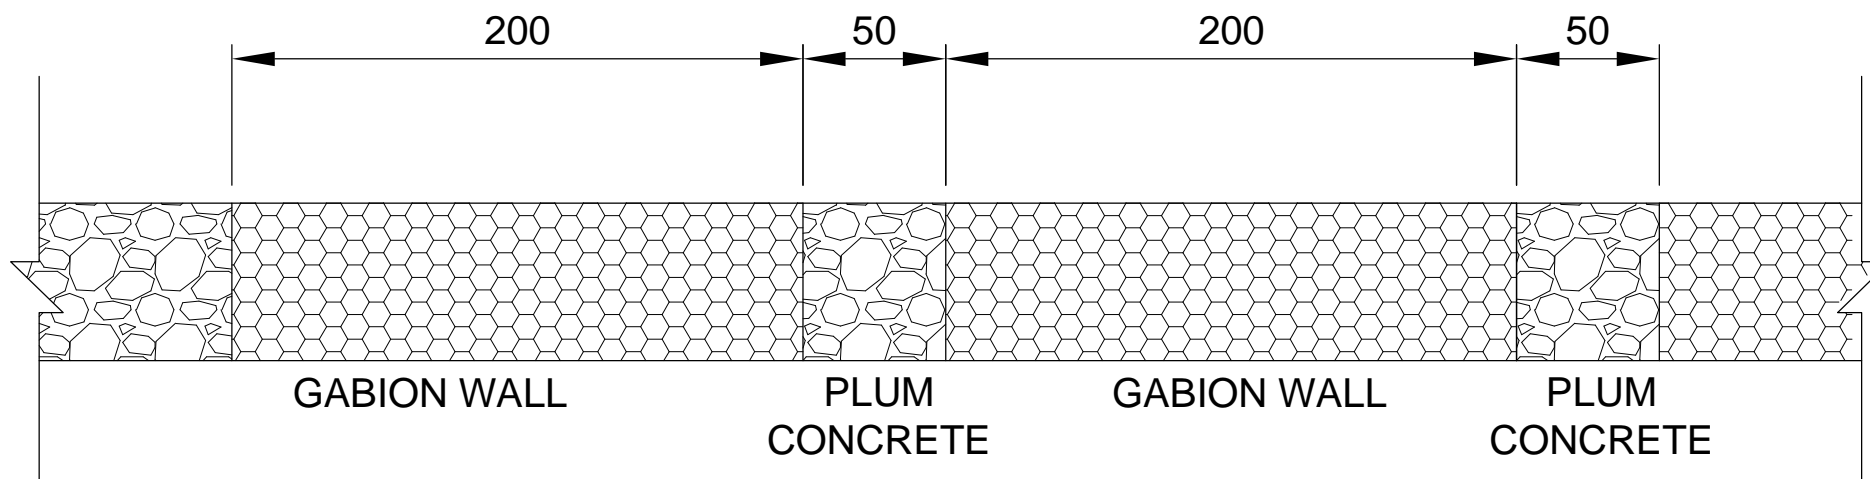

ARRANGEMENT FOR GABION & PLUM WALL (GABION 80% & PLUM 20%)

NOTE:

The Gabion wall shall be in 200m continuous length & there after a stretch of 50m shall be with plum concrete for sitting purpose of troops.

NOTES:

- 1) ALL DIMENSIONS ARE IN METRE, UNLESS SPECIFIED.
- 2) ONLY WRITTEN DIMENSIONS TO BE FOLLOWED.

PPC

PARK PROJECTS CONSULTANCY (P) LIMITED

OFFICE ADDRESS:-

FLAT NO. 101-B, FIRST FLOOR, POCKET-A, ASHOK VIHAR

PHASE-II, DELHI-110052

E-MAIL: parkprojects94@gmail.com

TITLE :-

GENERAL ARRANGEMENT OF GABION & PLUM WALL

SCALE: AS SHOWN

DRG. No. :-

PPC/CIAP/PKG.-1/GAGP-5

ROUTE DETAILS: NAME OF ROUTE: LOG BRIDGE TO KHUKRI
DISTRICT: TAWANG
ITBP UNIT: 55TH BATTALION

NAME OF WORK
PREPARATION OF DETAIL PROJECT REPORT OF CRITICAL INFRASTRUCTURE IN
ARUNACHAL PRADESH: SH-FOOT TRACKS, PATROL ROUTES, FSB, LOG BRIDGE
AND CANE BRIDGE IN THE DISTRICT OF TAWANG, EAST KAMENG, WEST KAMENG,
KURUNG KUMEY. (PACKAGE-1)