


TYPICAL CROSS SECTION

Project Name : Kudi Bhagtasani HB to Pali Link Road, Jodhpur, Rajasthan
Proposal No. : FP/RJ/ROAD/16088/2015 (Applied Area - 0.3291 Hectare)

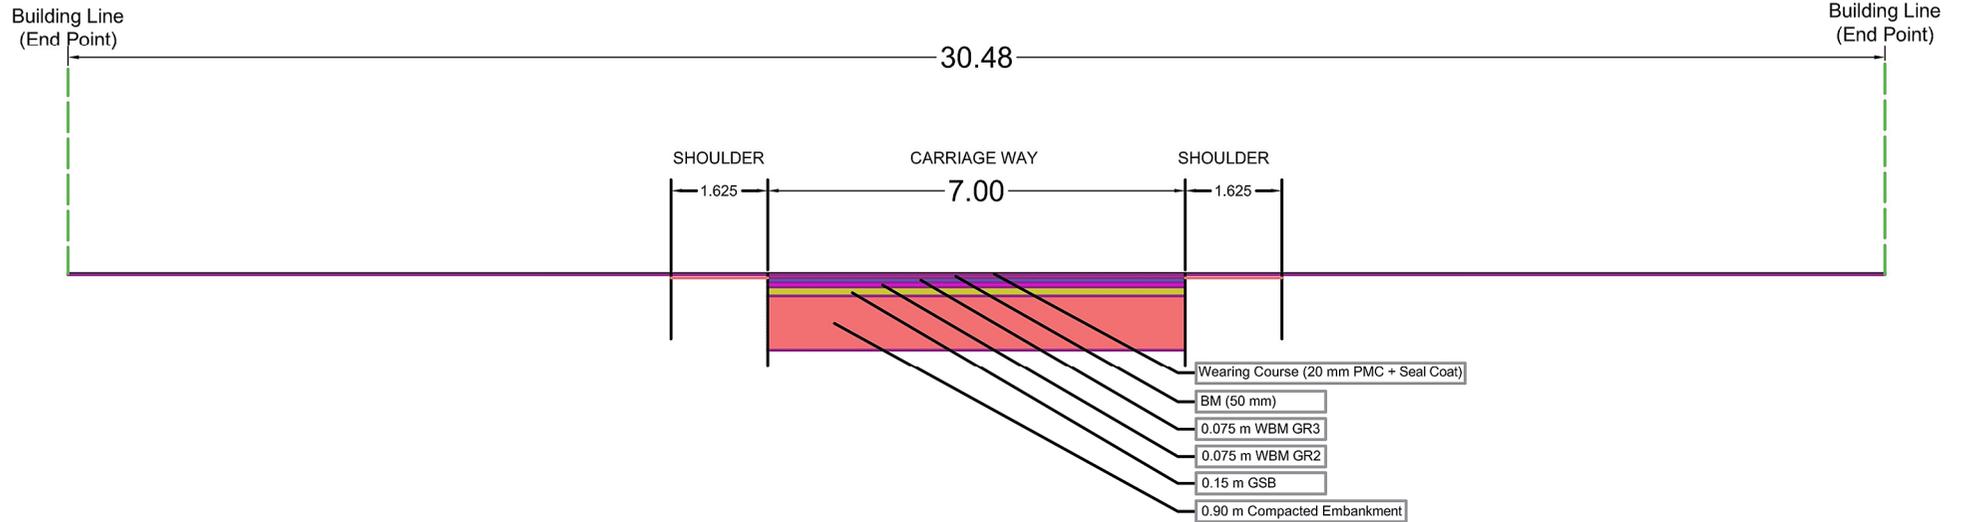


NOT TO SCALE

सचिव

जोधपुर विकास प्राधिकरण
जोधपुर

TYPICAL CROSS SECTION

Project Name : Kudi Bhagtasani HB to Pali Link Road, Jodhpur, Rajasthan
Proposal No. : FP/RJ/ROAD/16088/2015 (Applied Area - 0.3291 Hectare)

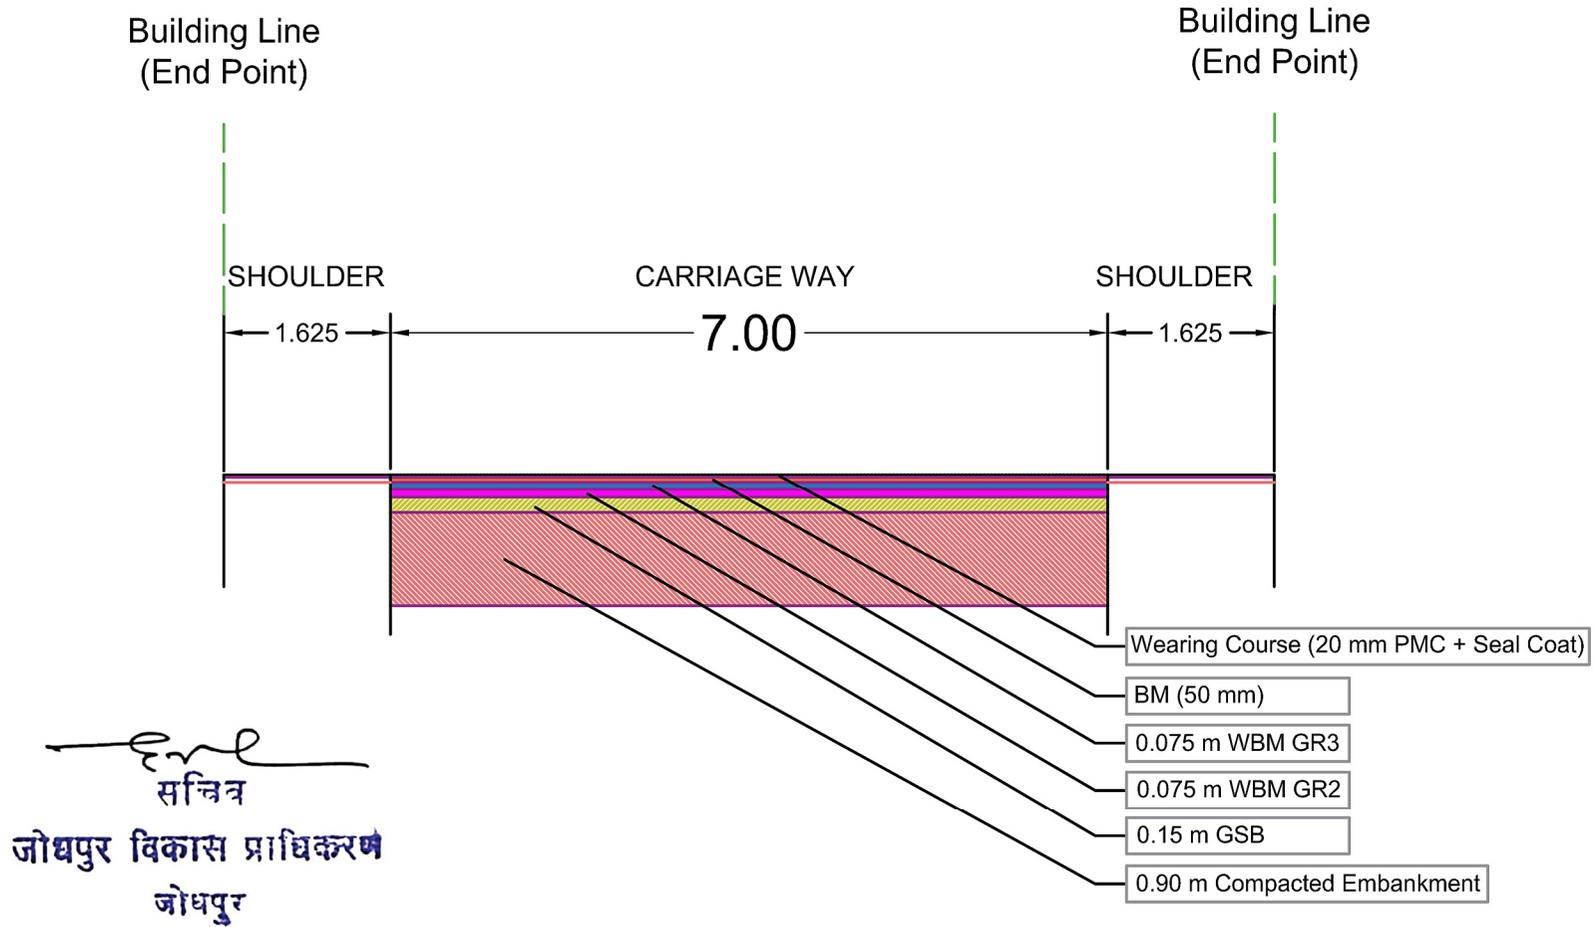

NOT TO SCALE