



Site Plan Excluding area of PWD Burm

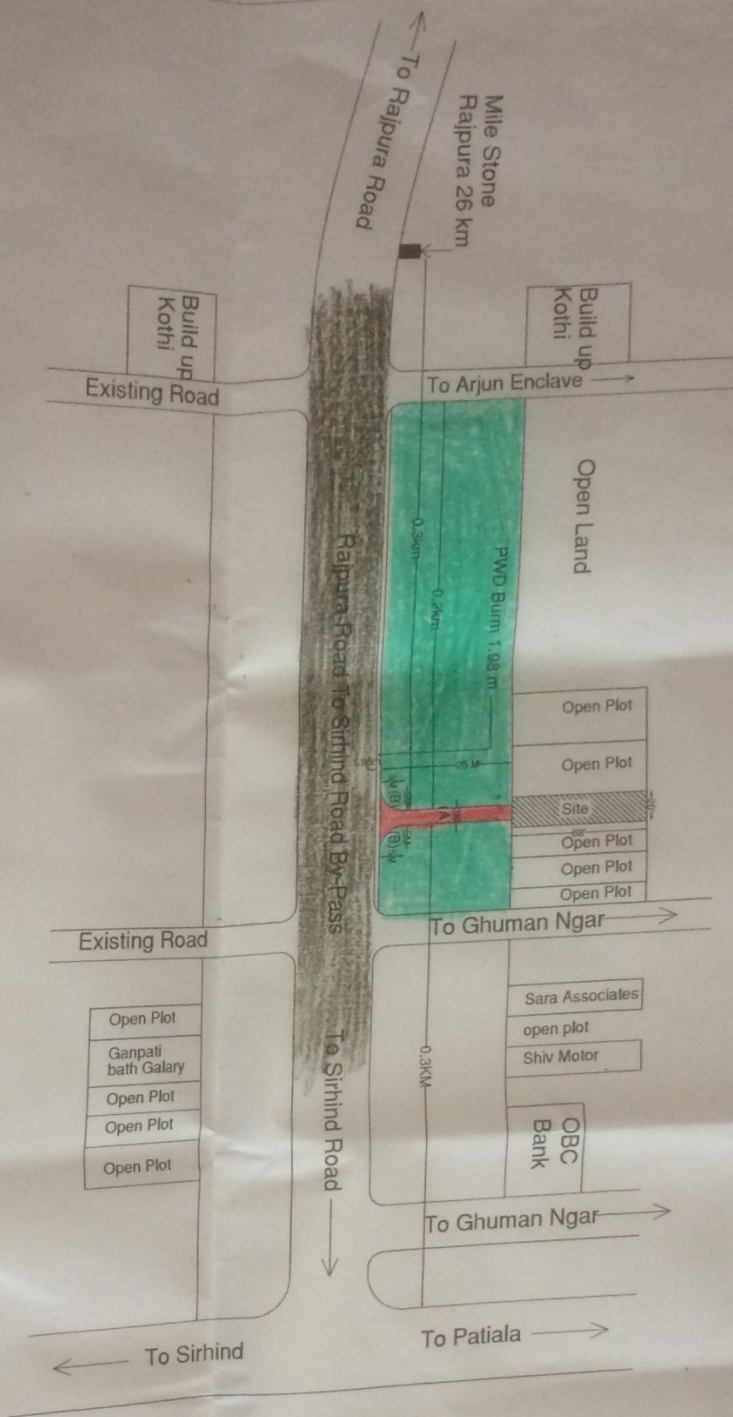

Raipura Road To Sirhind Road By-Pass 200'-0" wide

Total Area of Plot-20'-0"x88'-0"=195.55 sq yd

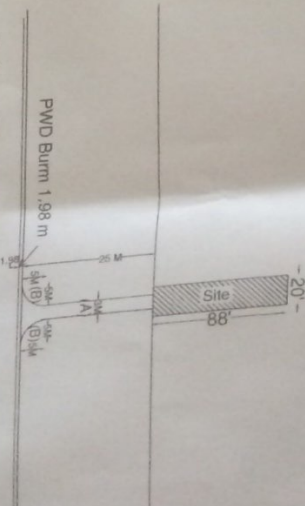

Title-
Site Plan for the plot
at Ghuman Ngar
on Raipura Road To Sirhind Road
By-Pass, Patiala.

Owner-
Smt Kiran Singla w/o Sh Darshan
Kumar and Ashish Singla S/o
Darshan Kumar P/o 10-G,
Model Town Patiala.

Signature
Kiran Singla

Area Detail-
A= 3x25=75 sq m,
B= 2(5x5)/2=12.5 sq m=25 sq m
Total Area=A+B= 75+25=100 sq m
or .0100 Hectare

Architects-
Global Architects
Sirhind Road
Patiala,
9041677984

