

कार्यालय जिला युवा कल्याण एवं प्रान्तीय रक्षक दल नैनीताल।

पत्रांक 485 यु0क0 / मा0मु0घो0 / बिन्दुखत्ता मि0स्टे0 / 2020-21

दिनांक-23-1- 2021

सेवा में,

प्रभागीय वनाधिकारी,
तराई पूर्वी वन प्रभाग हल्द्वानी।

विषय:- युवा कल्याण विभाग जनपद नैनीताल के अर्न्तगत मा0 मुख्यमंत्री जी द्वारा की गई घोषणा संख्या-257/2018 "बिन्दुखत्ता में शहीद मोहननाथ गोस्वामी के नाम पर मिनी स्टेडियम का निर्माण किया जायेगा के निर्माण हेतु 4.9962 वन भूमि का युवा कल्याण एवं प्रान्तीय रक्षक दल विभाग को हस्तान्तरण किये जाने के सम्बन्ध में। (प्रस्ताव सं0 FP/UK/Others/21599/2016)

सन्दर्भ:- अपर प्रमुख वन संरक्षक एवं नोडल अधिकारी, वन संरक्षण, इन्दिरानगर फॉरेस्ट कालोनी, उत्तराखण्ड, देहरादून का पत्रांक FP/UK/OTHERS/21599/2016 दिनांक-02.03.2020 एवं आपकी E.D.S. दिनांक- 15.01.2021

महोदय,,

उपरोक्त सन्दर्भित जो इस कार्यालय के साथ आपको भी सम्बोधित है के द्वारा विषयगत प्रकरण में लगाई गयी आपत्तियों का बिन्दुवार निराकरण करते हुये पूर्व में इस कार्यालय के पत्रांक-527 दिनांक 11 नवम्बर 2020 व 693 दिनांक 01.01.2021 के द्वारा प्रस्ताव प्रेषित किये गये हैं। ऑनलाईन आपकी E.D.S. दिनांक- 15.01.2021 के अनुपालन में पुनः बिन्दुवार निराकरण/आख्या निम्नानुसार प्रेषित है।

क्र.सं.	EDS	आपत्ति का निराकरण /आख्या
1	वनाधिकार अधिनियम 2006 से सम्बन्धित संलग्न प्रमाण पत्रों में जिला स्तरीय समिति के दो प्रमाण पत्र विभिन्न तिथियों के संलग्न किये गये हैं, स्थिति स्पष्ट करें।	उक्त बिन्दु के सम्बन्ध में अवगत कराना है कि वनाधिकार अधिनियम 2006 प्रस्ताव को वर्ष 2016 में तैयार कर वन भूमि हस्तान्तरण प्रस्ताव के साथ ऑनलाईन अपलोड किया गया था, जिसमें जिला स्तरीय समिति का प्रपत्र (पृष्ठ सं0 44) संलग्न नहीं किया गया था। आपकी EDS dated 14.10.2016 के बिन्दु सं0 7 में वनाधिकार अधिनियम 2006 को पूर्ण किये जाने हेतु लिखा गया। तदोपरान्त तत्कालीन जिला अधिकारी श्री विनोद कुमार सुमन की अध्यक्षता में जिला स्तरीय समिति की बैठक दिनांक 11.6.2019 को होने के पश्चात उक्त प्रपत्र (पृष्ठ सं0 44) को तैयार कर ऑनलाईन अपलोड किया गया। अतः उपरोक्त कारण से उक्त दोनों प्रमाण पत्रों की तिथियों में विभिन्नता है।
2	लाभावान्त होने वाले ग्रामों का उल्लेख वनाधिकार अधिनियम 2006 से सम्बन्धित प्रमाण पत्रों में नहीं किया गया है, व न ही वनाधिकार अधिनियम 2006 से सम्बन्धित प्रमाण पत्रों में उल्लेखित ग्राम पंचायत का नाम लाभावान्त होने वाले ग्रामों में सम्मिलित किया गया है। स्थिति स्पष्ट करें।	उक्त बिन्दु के सम्बन्ध में अवगत कराना है कि लाभावान्त होने वाले ग्रामों का उल्लेख प्रस्ताव के प्रपत्रों में भूलवश नहीं किया गया था। जिसे अब प्रस्ताव के वांछित प्रपत्रों में दर्शाते हुये पुनः ऑनलाईन Part-1 (K) तथा Additional information details में अपलोड कर दिया गया है।
3	क्षतिपूरक वृक्षारोपण की दस वर्षीय योजना वर्तमान दरों के अनुसार संलग्न करें।	उक्त बिन्दु के अनुपालन में क्षतिपूरक वृक्षारोपण की दस वर्षीय योजना वर्तमान दरों के अनुसार तैयार कर प्रस्ताव में संलग्न कर दी गयी है साथ ही ऑनलाईन Part-1, Additional information details में भी अपलोड कर दी गयी है।
4	प्रस्तावित क्षेत्र शिवालिक एलिफैन्ट रिजर्व के अर्न्तगत प्रस्तावित है, इस सम्बन्ध में मुख्य वन जीव प्रतिपालक का अनापत्ति प्रमाण पत्र प्रस्ताव में संलग्न करें।	उक्त बिन्दु के अनुपालन में मुख्य वन जीव प्रतिपालक, उत्तराखण्ड देहरादून का अनापत्ति प्रमाण पत्र प्रस्ताव में संलग्न कर दिया गया है साथ ही ऑनलाईन Part-1, Additional information details में भी अपलोड कर दिया गया है।

5	प्रस्तावित परियोजना का ले-आउट प्लान / मानचित्र प्रस्ताव में संलग्न करें।	उक्त बिन्दु के अनुपालन में प्रस्ताव का ले-आउट प्लान / मानचित्र प्रस्ताव में संलग्न कर दिया गया है, साथ ही ऑनलाईन Part-1, Additional information details में भी अपलोड कर दिया गया है।
6	परियोजना में प्रभावित होने वाले वृक्षों की संख्या अत्यधिक है, इसे न्यूनतम सीमित करें।	उक्त बिन्दु के सम्बन्ध में अवगत कराना है कि प्रस्तावित वन भूमि में विभिन्न प्रजाति के कुल 454 वृक्ष उपस्थित हैं जिनमें से 98 वृक्षों को छोड़ते हुए कुल 356 वृक्षों के पातन की आवश्यकता होगी। परन्तु परियोजना निर्माण के समय प्रस्तावित स्थल में न्यूनतम वृक्षों के पातन का प्रयास किया जायेगा। परियोजना में प्रभावित होने वाले वृक्षों की सूची तथा न्यूनतम वृक्षों के पातन किये जाने सम्बन्धी प्रमाण-पत्र प्रस्ताव में संलग्न है तथा ऑनलाईन Part-1, Additional information details में भी अपलोड किये गये हैं।
7	प्रस्ताव दो प्रतियों में प्रेषित किया गया है, प्रस्ताव की एक अतिरिक्त प्रति उपलब्ध करायी जानी है।	उक्त बिन्दु के अनुपालन में प्रस्ताव तीन प्रतियों में प्रेषित किया जा रहा है।

अतः उक्त प्रकरण में आपत्तियों का निराकरण करते हुये प्रस्ताव पुनः ऑनलाईन प्रेषित किया जा रहा है। साथ ही उक्त बिन्दु सं0 2,3,4,5,6 में उल्लेखित प्रपत्रों की छायाप्रति दो प्रतियों में तथा प्रस्ताव 5 प्रतियों में संलग्न कर आपको प्रेषित किया जा रहा है। कृपया अपने स्तर से प्रकरण पर अग्रिम कार्यवाही करने का कष्ट करें।

संलग्न- प्रस्ताव 05 प्रतियों में तथा 32 पृष्ठ दो प्रतियों में।

भवदीय,

 (दीपि जोशी)
 जिला युवा कल्याण एवं
 प्रा0र0द0 अधिकारी,
 नैनीताल।

प्रतिलिपि- 1- श्री राजदीप पन्त, क्षेत्रीय युवा कल्याण एवं प्रा0र0द0 अधिकारी हल्द्वानी को इस निर्देश के साथ कि उक्त पत्र तथा संलग्नक सम्बन्धित कार्यालय में व्यक्तिगत रूप से उपलब्ध करवाते हुये अग्रेत्तर कार्यवाही करना सुनिश्चित करें।
 2- मा0 विधायक, विधानसभा क्षेत्र लालकुंआ की सेवा में अवलोकनार्थ प्रेषित।

जिला युवा कल्याण एवं
 प्रा0र0द0 अधिकारी,
 नैनीताल।

परियोजना का नाम:- शहीद मोहन नाथ गोस्वामी मेमोरियल मिनी स्टेडियम का निर्माण।

वन अधिकार अधिनियम, 2006 के अन्तर्गत अनापत्ति प्रमाण पत्र

ग्राम पंचायत का नाम— दुम्काबंगर बच्ची धर्मा।
तहसील— हल्द्वानी, जिला—नैनीताल।

आम सभा बैठक प्रमाण पत्र।

उत्तराखण्ड में जनपद नैनीताल के अन्तर्गत बिन्दुखत्ता में शहीद मोहन नाथ गोस्वामी मेमोरियल मिनी स्टेडियम के निर्माण हेतु (4.9962 है० आरक्षित वन भूमि, शून्य है० सिविल एवं सोयम वन भूमि, शून्य है० वन पंचायत भूमि) अर्थात् कुल 4.9962 है० वन भूमि का युवा कल्याण एवं प्रान्तीय रक्षक दल विभाग के पक्ष में भारत सरकार, पर्यावरण वन एवं जलवायु परिवर्तन मंत्रालय द्वारा प्रत्यावर्तित करने हेतु आवेदन प्रस्तुत किया गया।

उक्त प्रकरण के विषय में ग्राम पंचायत दुम्काबंगर बच्ची धर्मा द्वारा दिनांक 09/03/2016 को सम्पन्न ग्राम सभा/ग्राम पंचायत की बैठक में प्रयोक्ता एजेन्सी द्वारा आवेदित वन भूमि के सम्बन्ध में अनापत्ति प्रमाण पत्र निर्गत करने हेतु विस्तृत चर्चा की गई। यह कि वन अधिकार अधिनियम 2006 के प्रविधानों के तहत आवेदित वन भूमि में आदिवासी अथवा किसी गैर आदिवासी का कब्जा/कृषि कार्य है अथवा नहीं। उपस्थित सभी ग्रामवासियों द्वारा स्पष्ट किया गया कि उक्त वन भूमि में किसी भी आदिवासी अथवा गैर आदिवासी का कब्जा/कृषि कार्य नहीं किया जा रहा है। इसके अतिरिक्त परियोजना के निर्माण हेतु आवेदित वन भूमि पर ग्रामवासियों के परम्परागत अधिकारों का हनन नहीं हो रहा है।

चर्चा के उपरान्त ग्राम सभा द्वारा सर्वसम्मति से निर्णय लिया गया/प्रस्ताव पारित किया गया कि ग्राम दुम्काबंगर बच्ची धर्मा के ग्रामवासियों को उक्त वन भूमि प्रयोक्ता एजेन्सी को परियोजना के निर्माण हेतु दिये जाने पर कोई आपत्ति नहीं है।

प्रमाणित किया जो कि सत्य एवं सही है।

ग्राम सचिव

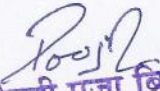

रुकमणी नेगी
ग्राम प्रधान
दुम्काबंगर बच्ची धर्मा
विकास खण्ड- हल्द्वानी

प्रपत्र-23.1

दिनांक 09/03/2016 को ग्राम सभा की सम्पन्न बैठक की उपस्थिति।

ग्राम पंचायत- दुम्काबंगर बच्ची धर्मा।

क्रमांक	ग्राम सभा में उपस्थित वरिष्ठ ग्रामवासियों के नाम	हस्ताक्षर
1.)	श्री लक्ष्मी दत्त जोशी	लक्ष्मी दत्त
2.)	श्री गोपाल काठपाल	गोपाल
3.)	श्री मधुरा दत्त कोटिया	मधुरा दत्त
4.)	श्री ललिता प्रसाद जोशी	ललिता प्रसाद
5.)	श्री चित्तामणि जोशी	चित्तामणि
6.)	श्री गोविन्द बल्लभ काठपाल	गोविन्द
7.)	श्री गणेश दत्त पांडे	गणेश दत्त
8.)	श्री चन्दन फुलारा	चन्दन
9.)	श्री पूरन जोशी	पूरन जोशी
10.)	श्री हरीश जोशी	हरीश जोशी


 श्रीमती पूजा बिष्ट
 क्षेत्र पंचायत सदस्य
 हल्द्वानी रोड, दीना,
 चिखो- हल्द्वानी (नैनीताल)


 रामप्रधान
 ग्राम प्रधान
 दुम्काबंगर बच्ची धर्मा
 चिखो- हल्द्वानी

परियोजना का नाम:- शहीद मोहन नाथ गोस्वामी मेमोरियल मिनी स्टेडियम का निर्माण।

कार्यालय उपजिलाधिकारी हल्द्वानी।

अनुसूचित जनजाति और परम्परागत वनवासी अधिनियम 2006 के तहत प्रमाण पत्र।

उपखण्ड स्तरीय समिति, हल्द्वानी।

उपखण्ड हल्द्वानी परिक्षेत्र के अन्तर्गत शहीद मोहन नाथ गोस्वामी मेमोरियल मिनी स्टेडियम के निर्माण हेतु (4.9962 है० आरक्षित वन भूमि, शून्य है० सिविल एवं सोयम वन भूमि, शून्य है० वन पंचायत भूमि अर्थात् कुल 4.9962 है० वन भूमि) का युवा कल्याण एवं प्रान्तीय रक्षक दल विभाग के पक्ष में हस्तान्तरित किये जाने हेतु अनुसूचित जनजाति और अन्य परम्परागत वनवासी (वन अधिकारों की मान्यता) अधिनियम, 2006 के अन्तर्गत उपखण्ड स्तरीय समिति (तहसील-हल्द्वानी) की दिनांक 25.7.2016 को सम्पन्न बैठक ही कार्यवाही का विवरण:-

अनुसूचित जनजाति और अन्य परम्परागत वन निवासी (वन अधिकारों की मान्यता) अधिनियम 2006 एवं नियम 2008 के अन्तर्गत उपखण्ड स्तरीय वन अधिकार समिति की बैठक श्री पंकज उपाध्याय उप जिलाधिकारी, हल्द्वानी एवं अध्यक्ष उपखण्ड स्तरीय वन अधिकार समिति की अध्यक्षता में आयोजित की गयी। बैठक में माननीय सदस्यों की उपस्थिति निम्नानुसार है।

- 1- श्री पंकज उपाध्याय, उपजिलाधिकारी, हल्द्वानी, अध्यक्ष।
- 2- श्री ध्रुव सिंह मर्तोल्या, उप प्रभागीय वनाधिकारी, गौला, सदस्य।
- 3- श्री खड़क राम टम्टा, सहायक समाज कल्याण अधिकारी, सदस्य/सचिव।
- 4- श्री पूजा बिष्ट, बी०डी०सी० क्षेत्र, सदस्य।

उपखण्ड सचिव द्वारा माननीय सदस्यों का बैठक में स्वागत करते हुए उप जिलाधिकारी हल्द्वानी की अनुमति से बैठक की कार्यवाही प्रारम्भ की गई। माननीय सदस्यों को अवगत कराया गया कि उक्त मिनी स्टेडियम के निर्माण हेतु 4.9962 है० वन भूमि युवा कल्याण एवं प्रान्तीय रक्षक दल विभाग के पक्ष में हस्तान्तरित किये जाने हेतु प्रस्ताव माननीय सदस्यों के समक्ष रखा गया। ग्राम सभा के अन्तर्गत वनाधिकार का कोई मामला लम्बित नहीं है। उक्त वन भूमि का सम्बन्धित ग्राम सभा द्वारा सर्वसम्मति से पारित प्रस्ताव के आधार पर सार्वजनिक उपयोग हेतु प्रत्यावर्तन की अनुशंसा की गयी है।

सम्बन्धित उप प्रभागीय वनाधिकारी गौला द्वारा अनुसूचित जनजाति एवं अन्य परम्परागत वन निवासी (वन अधिकारों की मान्यता) अधिनियम 2006 एवं तत्सम्बन्धी नियम 2008 के प्राविधानों को स्पष्ट करते हुए जानकारी से माननीय सदस्यों को अवगत कराया कि वन अधिनियम 2006 के अन्तर्गत किसी भी दावेदार का दावा/आवेदन पत्र प्रस्तुत नहीं किया गया है। इस सम्बन्ध में ग्राम सभा/पंचायत द्वारा अनापत्ति जारी की जा चुकी है। अतः प्रकरण में उपखण्ड स्तरीय वन अधिकार समिति द्वारा अनापत्ति जारी की जा सकती है।

बैठक में सर्वसम्मति से उपखण्ड, हल्द्वानी परिक्षेत्र के अन्तर्गत उक्त मिनी स्टेडियम के निर्माण हेतु 4.9962 है० वन भूमि युवा कल्याण एवं प्रान्तीय रक्षक दल विभाग को जनहित में सक्षम प्राधिकारी के अनुमति प्राप्त प्रत्यावर्तित किये जाने पर सहमति व्यक्त की गयी।

उप जिलाधिकारी/अध्यक्ष
उपखण्ड स्तरीय वन अधिकार समिति
तहसील-हल्द्वानी,
नैनीताल।

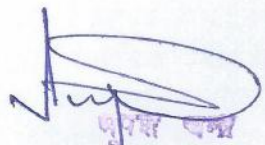
प्रतिलिपि:- जिलाधिकारी नैनीताल को सूचनार्थ एवं आवश्यक कार्यवाही हेतु प्रेषित।

उप जिलाधिकारी/अध्यक्ष
उपखण्ड स्तरीय वन अधिकार समिति
तहसील-हल्द्वानी,
नैनीताल।

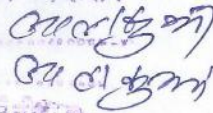
परियोजना का नाम:- शहीद मोहन नाथ गोस्वामी मेमोरियल मिनी स्टेडियम का निर्माण।

जिलाधिकारी द्वारा प्रदत्त प्रमाण पत्र।

जनपद नैनीताल के अन्तर्गत वन भूमि पर प्रस्तावित शहीद मोहन नाथ गोस्वामी मेमोरियल मिनी स्टेडियम के निर्माण हेतु 4.9962 है० वन भूमि युवा कल्याण एवं प्रान्तीय रक्षक दल विभाग को प्रत्यावर्तित किये जाने हेतु उप जिलाधिकारी/अध्यक्ष, उपखण्ड स्तरीय वन अधिकार समिति तथा सम्बन्धित ग्राम सभाओं द्वारा प्रदत्त अनापत्ति प्रमाण पत्र निर्गत किये गये हैं। वन अधिकार अधिनियम 2006 के तहत व संलग्न प्रमाण पत्रों के अनुसार परियोजना के निर्माण से किसी अनुसूचित जनजाति व वनवासी की भूमि अधिग्रहित नहीं हो रही है व न ही किसी जनजाति/वनवासी के वनों पर अधिकार प्रभावित हो रहे हैं। परियोजना के निर्माण से प्रभावित होने वाली वन भूमि में कोई भी दावा लम्बित नहीं है।



पुस्तक वन
राज्य वन निरीक्षण
नं.
तारीख
जिला नैनीताल.



उप जिलाधिकारी
हल्द्वानी.




जिलाधिकारी
नैनीताल

परियोजना का नाम:- शहीद मोहन नाथ गोस्वामी मेमोरियल मिनी स्टेडियम का निर्माण।

कार्यालय जिलाधिकारी नैनीताल।

अनुसूचित जनजाति और परम्परागत वनवासी अधिनियम 2006 के तहत प्रमाण पत्र।
जिला स्तरीय समिति, नैनीताल।

जनपद नैनीताल के अन्तर्गत शहीद मोहन नाथ गोस्वामी मेमोरियल मिनी स्टेडियम के निर्माण हेतु (4.9962 है० आरक्षित वन भूमि, शून्य है० सिविल एवं सोयम वन भूमि, शून्य है० वन पंचायत भूमि अर्थात् कुल 4.9962 है० वन भूमि) का युवा कल्याण एवं प्रान्तीय रक्षक दल विभाग के पक्ष में हस्तान्तरित किये जाने हेतु अनुसूचित जनजाति और अन्य परम्परागत वनवासी (वन अधिकारों की मान्यता अधिनियम, 2006 के अन्तर्गत जिला स्तरीय समिति (नैनीताल) की दिनांक 11.06.2019 को सम्पन्न बैठक की कार्यवाही का विवरण:-

अनुसूचित जनजाति और अन्य परम्परागत वन निवासी (वन अधिकारों की मान्यता) अधिनियम 2006 एवं नियम 2008 के अन्तर्गत जिला स्तरीय वन अधिकार समिति जनपद नैनीताल की बैठक श्री विनोद कुमार सुमन जिलाधिकारी, नैनीताल एवं अध्यक्ष जिला स्तरीय वन अधिकार समिति की अध्यक्षता में आयोजित की गयी। बैठक में माननीय सदस्यों की उपस्थिति निम्नानुसार है।

- 1- श्री विनोद कुमार सुमन जिलाधिकारी, नैनीताल, अध्यक्ष।
- 2- श्री नीतीश मणि त्रिपाठी, प्रभागीय वनाधिकारी, तराई पूर्वी वन प्रभाग हल्द्वानी, सचिव/सदस्य।
- 3- श्री रवीन्द्र सिंह साहू जिला समाज कल्याण अधिकारी, नैनीताल सचिव/सदस्य।
- 4- श्री प्रमोद कुमार (बे.स.) जिला पंचायत सदस्य 22 जगती सचिव/सदस्य।

जिला सचिव द्वारा माननीय सदस्यों का बैठक में स्वागत करते हुए जिलाधिकारी नैनीताल की अनुमति से बैठक की कार्यवाही प्रारम्भ की गई। माननीय सदस्यों को अवगत कराया गया कि उक्त मिनी स्टेडियम के निर्माण हेतु 4.9962 है० वन भूमि युवा कल्याण एवं प्रान्तीय रक्षक दल विभाग के पक्ष में हस्तान्तरित किये जाने हेतु प्रस्ताव माननीय सदस्यों के समक्ष रखा गया। ग्राम सभा के अन्तर्गत वनाधिकार का कोई मामला लम्बित नहीं है। उक्त वन भूमि का सम्बन्धित ग्राम सभा द्वारा सर्वसम्मति से पारित प्रस्ताव के आधार पर सार्वजनिक उपयोग हेतु प्रत्यावर्तन की अनुशंसा की गयी है।

सम्बन्धित प्रभागीय वनाधिकारी, तराई पूर्वी वन प्रभाग हल्द्वानी द्वारा अनुसूचित जनजाति एवं अन्य परम्परागत वन निवासी (वन अधिकारों की मान्यता) अधिनियम 2006 एवं तत्सम्बन्धी नियम 2008 के प्राविधानों को स्पष्ट करते हुए जानकारी से माननीय सदस्यों को अवगत कराया कि वन अधिनियम 2006 के अन्तर्गत किसी भी दावेदार का दावा/आवेदन पत्र प्रस्तुत नहीं किया गया है। इस सम्बन्ध में ग्राम सभा/पंचायत द्वारा अनापत्ति जारी की जा चुकी है। अतः प्रकरण में जिला स्तरीय वन अधिकार समिति द्वारा अनापत्ति जारी की जा सकती है।

बैठक में सर्वसम्मति से जनपद नैनीताल के अन्तर्गत उक्त मिनी स्टेडियम के निर्माण हेतु 4.9962 है० वन भूमि युवा कल्याण एवं प्रान्तीय रक्षक दल विभाग को जनहित में सक्षम प्राधिकारी के अनुमति प्राप्त प्रत्यावर्तित किये जाने पर सहमति व्यक्त की गयी।


जिलाधिकारी/अध्यक्ष
जिला स्तरीय वन अधिकार समिति,
नैनीताल।
नैनीताल
पंचायत

Annexure-II
Form-II
(for projects other than linear projects)
Government of Uttarakhand
Office of the District Collector Nainital

No.....

Dated ...10/08/2016

TO WHOWSOEVER IT MAY CONCERN

In compliance of the Ministry of Environment and Forest (MOEF), Government of India's letter No.119/98-FC(pt.) dated 3rd August 2009 wherein the MoEF issued guidelines on submission of evidences for having initiated and completed the process of settlement of rights under the Scheduled Tribes and other Traditional Forest Dwellers (Recognition of Forest Rights) Act, 2006 ('FRA' for short) on the forest land proposed to be diverted for non-forest purposes, it is certified that **4.9962** hectares of forest land proposed to be diverted in favour of **Youth Welfare and P.R.D.** for the **Construction of Mini Stadium in the Name of Mohan Nath Goswami** in **Nainital** District falls within jurisdiction of ~~Dumkabanagar~~ ^{Bachhi Dharma} village(s) in **Haldwani** tehsils.

It is further certified that:

- (a) The complete process for identification and settlement of rights under the FRA has been carried out for the entire **4.9962** hectares of forest land proposed for diversion. A copy of records of all consultation and meetings of the Forest Rights Committee(s), Gram Sabha(s), Sub-Division Level Committee(s) and the District Level Committee are enclosed as annexure- I to IV annexure 04.
- (b) The proposal for such diversion (with full details of the project and its implications, in vernacular/local language) have been placed before each concerned Gram Sabha of forest-dwellers, who are eligible under the FRA;
- (c) The each concerned Gram Sabha(s), has certified that all formalities/ processes under the FRA have been carried out, and that they have given their consent to the proposed diversion and the compensation and ameliorative measures, if any, having understood the purpose of and details of proposed diversion. A copy of certificate issued by the Gram Sabha of ~~Dumkabanagar~~ ^{Bachhi Dharma} village(s) is enclosed as annexure-I to annexure-II.
- (d) The discussion and decisions on such proposals had taken place only when there was a quorum of minimum 50% members of Gram Sabha present;
- (e) The diversion of forest land for facilities managed by the Government as required under section 3 (2) of the FRA have been completed and the Gram Sabha have given their consent to it;
- (f) The rights of Primitive Tribal Groups and Pre-Agricultural Communities, where applicable have been specifically safeguarded as per section 3(1) (e) of the FRA;

Encl: As above

Signature
(Full name and official seal of the District Collector)

**OFFICE OF THE DEPUTY COMMISSIONER
DISTRICT – NAINITAL (U.K.)**

Proceeding of the meeting of the district level committee constituted under schedule tribes & other Traditional forest Dwellers (recognition of rights) act (FRA), 2006.

A meeting of the district level committee of Nainital district, constituted under FRA, 2006 was held under the chairmanship of Mr. Deepak Rawat, I.A.S. deputy commissioner, Nainital on dated 10/08/2016.. at time 6:00... at Nainital in which application claiming rights in **49962** Sq. Meter/area measuring **4.9962** hectares for the **Construction of Mini Stadium in the Name of Mohan Nath Goswami**. Forest land under FRA, 2006 of the following applicant duly processed and recommended by the sub division level committee of Haldwani sub division were discussed to consider the same for admission by the district level committee.

After scrutiny of the documents and detailed discussions, no objection/claims were found to have been made & hence district level committees recommend the above case for diversion of land for the said purpose.

Place Nainital

Dated 10/08/2016

Deputy Commissioner cum chairman
District Level Committee

जिलाधिकारी
नैनीताल

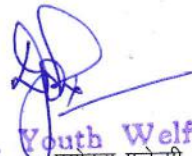
परियोजना का नाम:- शहीद मोहन नाथ गोस्वामी मेमोरियल मिनी स्टेडियम का निर्माण।

लाभान्वित होने वाले ग्रामों/परिवारों/जनसंख्या के सम्बन्ध में प्रमाण-पत्र

प्रमाणित किया जाता है कि प्रश्नगत परियोजना के निर्माण से निम्न प्रकार स्थानीय ग्रामों/परिवारों/जनसंख्या को लाभ प्राप्त होगा।

क्रम सं०	ग्राम का नाम	लाभान्वित होने वाली जनसंख्या	परिवारों की संख्या
1	दुम्काबंगर बच्ची धर्मा	1892	378
2	बिन्दुखत्ता	86765	16240
3	लालकुआँ	30480	5776
4	हल्दुचौड़	30266	5381
योग		143383	25775

उक्त स्टेडियम के निर्माण से बिन्दुखत्ता या इसके आस-पास के ग्रामों/क्षेत्र ही नहीं होगा अपितु राज्य स्तर की प्रतियोगिता में प्रतिभाग करने वाले सभी प्रतिभागीयों को लाभ होगा।


Distt. Youth Welfare &
प्रयोक्ता एजेन्सी
P.V.D. Officer, Nainital

गाकलन वावत - जनपद बागेश्वर में मा0 मुख्यमन्त्री की घोषणा सं0 257/2018 बिन्दुखत्ता में शहीद मोहननाथ गोस्वामी के नाम पर मिनी स्टेडियम का निर्माण तराई पूर्वी वन प्रभाग हल्द्वानी के गोला रेंज के अन्तर्गत प्रस्तावित 4.9962 है0 वन भूमि के सापेक्ष बागेश्वर वन प्रभाग के गासी सिविल 9.9924 या 10 है0 क्षेत्र में क्षतिपूरक वृक्षारोपण कार्य वर्ष 2020-21 रोपण वर्ष 2021-22।

1- पौधारोपण स्थल का नाम- गासी सिविल

2- रोपित किये जाने वाली पौधों की प्रजाति- बांज, फल्यांट, अंगू, देवदार, उतीस आदि।

2	कार्य विवरण	इकाई	मात्रा	दर	धनराशि
1	2	3	4	5	6
	प्रथम वर्ष (अग्रिम मूदा कार्य)				
1	सर्वे सीमांकन कार्य	है0	10	113.52	1135.20
2	पौधों की कीमत प्रथम वर्ष	पौध	20000	6.85	137000
3	स्थल सफाई लैन्टाना/कालाबासिंग झाड़ी कटान	है0	10	6608.68	66086.8
4	क्षेत्र में कुली दीवाल निर्माण कार्य आवश्यकतानुसार	प्रति घ0मी0	840.00	396.73	333253.20
5	गडढों का खुदान .30x.30x.45	सं0	20000	8.57	171400
6	निरीक्षण बटिया निर्माण	है0	10	567.00	5670.00
7	भूमि व जल संरक्षण कार्य	—	—	—	—
8		है0	10	9059	90590
9	अन्य व्यय-औजार कराई/फोटोग्राफी	है0	10	400	4000
	योग प्रथम वर्ष				809135.20
	या				809114.00
1	पौधों की कीमत द्वितीय वर्ष	पौध	20000	1.34	26800
2	गडढा भरान कार्य	सं0	20000	1.34	26800
3	पौध डुलान कार्य सिरबोझ व वाहन द्वारा	पौध	20000	7.48	149600
4	पौध रोपण व थावला बन्दी कार्य	पौध	20000	2.41	48216
5	पौधों की प्रथम निराई गुड़ाई कार्य	पौध	20000	0.88	17600
6	पौधों की द्वितीय निराई गुड़ाई कार्य	पौध	20000	0.88	17600
7	रासायनिक दवा व मल्लिंग कार्य	पौध	20000	0.25	5000
8	वृक्षारोपण क्षेत्र में अनुरक्षण कार्य 8 माह	है0	10	5574	55740
9	वृक्षारोपण क्षेत्र के अन्तर्गत सूखी घास व ज्वलनशील पदार्थ हटाना	है0	10	350	3500
10	सुरक्षा दीवाल/घेरबाड़ के बाहर 4 मी0 पट्टी साफ करना	है0	10	227	2270
11	ग्रामीणों को प्रशिक्षण व प्रोत्साहन कार्य	है0	10	400	4000
12	अन्य व्यय	है0	10	700	7000
	योग द्वितीय वर्ष				364126
	रोपण के बाद प्रथम वर्ष				
1	5 प्रतिशत क्षतिपूरक कार्य	पौध	1000	18.04	18040
2	सामान्य व लैन्टाना झाड़ी कटान कार्य	है0	10	1911	19110
3	12 माह का अनुरक्षण कार्य	है0	10	8237	82370
4	अग्नि सुरक्षा कार्य	है0	10	975	9750
5	भूमि व जल संरक्षण कार्य	है0	10	9059	90590
	योग-रोपण के प्रथम वर्ष का				219860
	रोपण के बाद द्वितीय वर्ष				
1	5 प्रतिशत क्षतिपूरक कार्य	पौध	1000	18.04	18040
2	सामान्य व लैन्टाना झाड़ी कटान कार्य	है0	10	1911	19110
3	12 माह का अनुरक्षण कार्य	है0	10	8237	82370
4	अग्नि सुरक्षा कार्य	है0	10	975	9750
5	भूमि व जल संरक्षण कार्य	है0	10	9059	90590
	योग-रोपण के द्वितीय वर्ष का				219860
	रोपण के बाद तृतीय वर्ष				
1	5 प्रतिशत क्षतिपूरक कार्य	पौध	1000	18.04	18040
2	सामान्य व लैन्टाना झाड़ी कटान कार्य	है0	10	1911	19110
3	12 माह का अनुरक्षण कार्य	है0	10	8237	82370

परियोजना का नाम- शहीद मोहननाथ गोस्वामी मैमोरियल मिनी स्टेडियम का निर्माण।

मुख्य वन्यजीव प्रतिपालक, उत्तराखण्ड का अनापत्ति का प्रमाण पत्र।

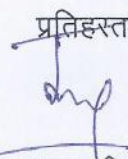
प्रमाणित किया जाता है कि तराई पूर्वी वन प्रभाग, हल्द्वानी के गौला राजि के अन्तर्गत हल्दूचौड़ बीट सं०-6 में युवा कल्याण एवं प्रान्तीय रक्षक दल विभाग द्वारा प्रस्तावित वन भूमि शिवालिक ऐलीफैंट रिजर्व के अन्तर्गत घोषित है। प्रस्तावित वन भूमि के उत्तर में भारत तिब्बत सीमा पुलिस बल, दक्षिण में लालकुआं वन निगम डिपो तथा पश्चिम में सेन्चुरी पल्प एवं पेपर मिल लालकुआं को वन भूमि पूर्व से हस्तान्तरित है, जिसमें उनका आवासीय परिसर स्थित है। आबादी से घिरा होने के कारण वन्यजीवों का आवागमन नहीं है तथा क्षेत्र अतिक्रमण की दृष्टि से भी अतिसंवेदनशील है।

अतः उपरोक्त तथ्यों के आधार पर वन भूमि हस्तान्तरण की संस्तुति की जाती है।


वन क्षेत्राधिकारी
गौला
तराई पूर्वी वन प्रभाग, हल्द्वानी


उपप्रभागीय वनाधिकारी
उप प्रभागीय गौला अधिकारी
गौला
तराई पूर्वी वन प्रभाग, हल्द्वानी


प्रभागीय वनाधिकारी
तराई पूर्वी वन प्रभाग, हल्द्वानी
प्रभागीय वनाधिकारी
तराई पूर्वी वन प्रभाग
हल्द्वानी


प्रतिहस्ताक्षरित
मुख्य वन्यजीव प्रतिपालक,
उत्तराखण्ड, देहरादून।

प्रपत्र-25

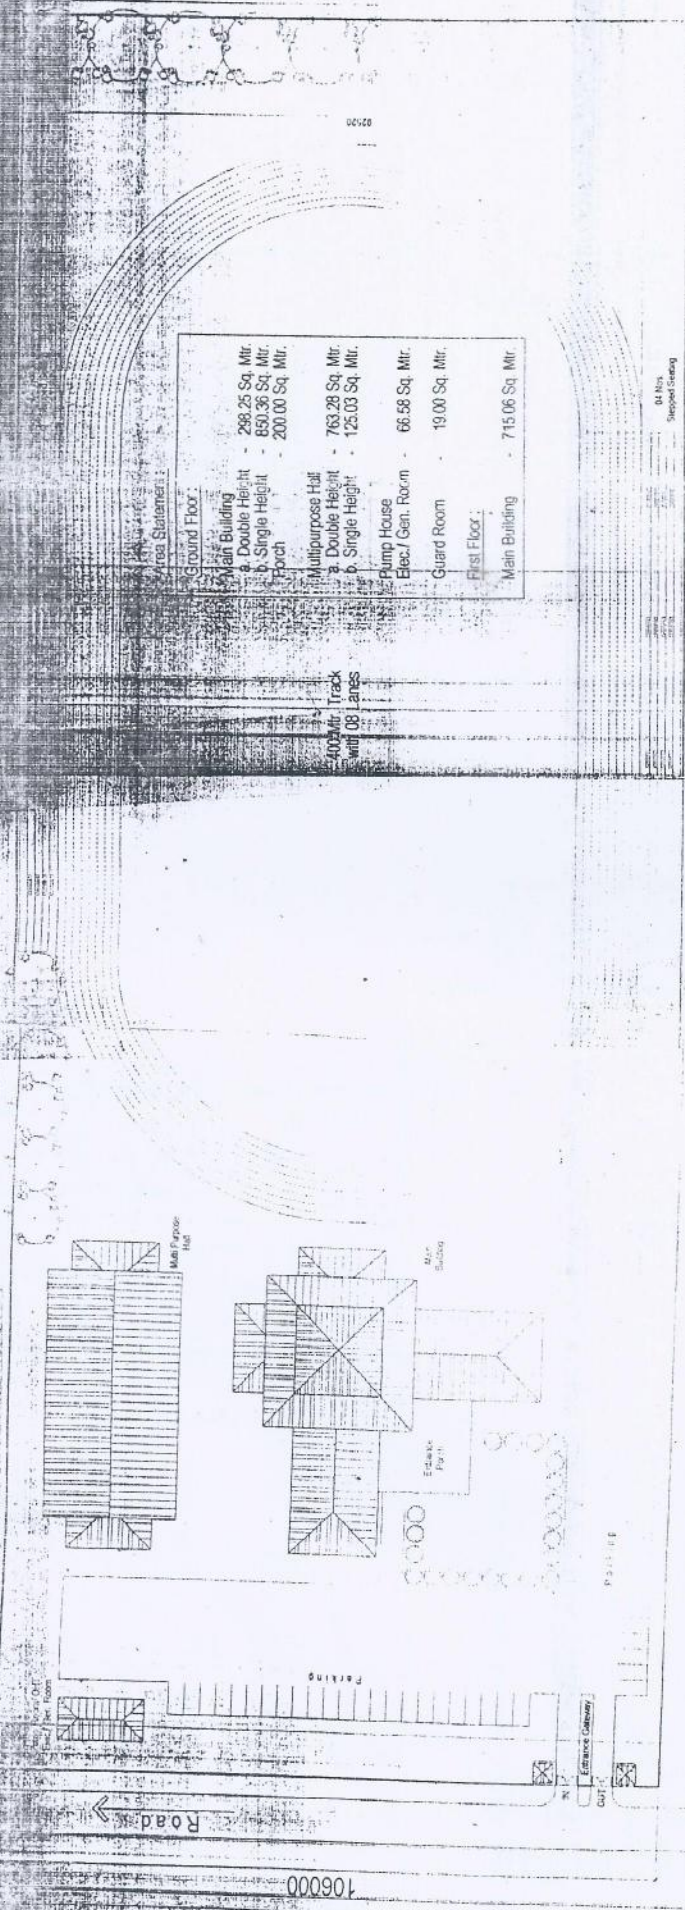
परियोजनाका नाम:- शहीद मोहननाथ गोस्वामी मेमोरियल मिनी स्टेडियम कानिर्माण ।

परियोजनाकामदवारविवरण ।

S.no.	Particuler	Area(Sqm.)	Area(Hc.)
1	Administrative Block	1963.67	0.196367
2	Multipurpose Hall	888.31	0.088831
3	Pump House / Generator Room	66.58	0.006658
4	Guard Room	19.00	0.001900
5	Construction of Boundry Wall	228	0.022800
6	Shitting arrangement for Spectator	780	0.078000
7	Open Ground	46016.44	4.601644
	Total Area	49962.00	4.9962


Distt. Youth Welfare &
P.V.D. Officer, Nainital.

285000



To Bareilly

Remarks

#1
#2
#3
#4
#5
#6

1. THIS DRAWING IS THE PROPERTY OF M/S. H.A. CONSULTANTS AND SHALL NOT BE REPRODUCED OR MODIFIED WITHOUT CONSENT.

2. ALL DIMENSIONS ARE IN MM.

3. THIS DRAWING SHOULD BE READ IN CONJUNCTION WITH RELEVANT ARCHITECTURAL / ENGINEERING DRAWINGS. ANY DISCREPANCY NOTICED SHOULD IMMEDIATELY BE REFERRED FOR CLARIFICATION.



23.10.08
1:500 Scale
USP/MS/ST

Sports Stadium at Lalkuan

(Haldwani - Bareilly Road) Dist. Uttarakhand

Uttaranchal Peyjal Sansadhan Evam Nirmam Nigam

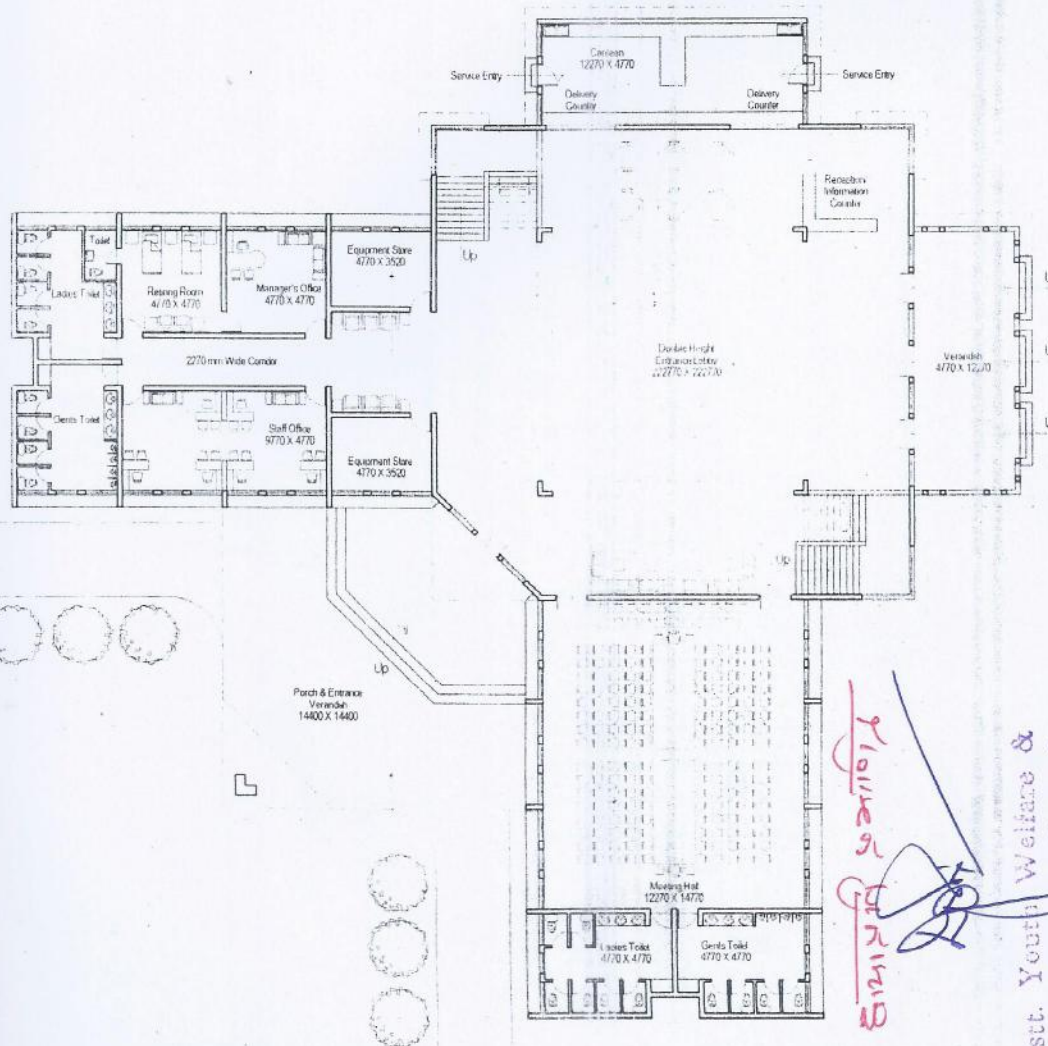
48 - Baber Road Dehradun

LAYOUT PLAN

H.A. Consultants

Architects & Engineers

Plot No. 6, Sector 8, Dwarka, New Delhi - 110021



Dist.

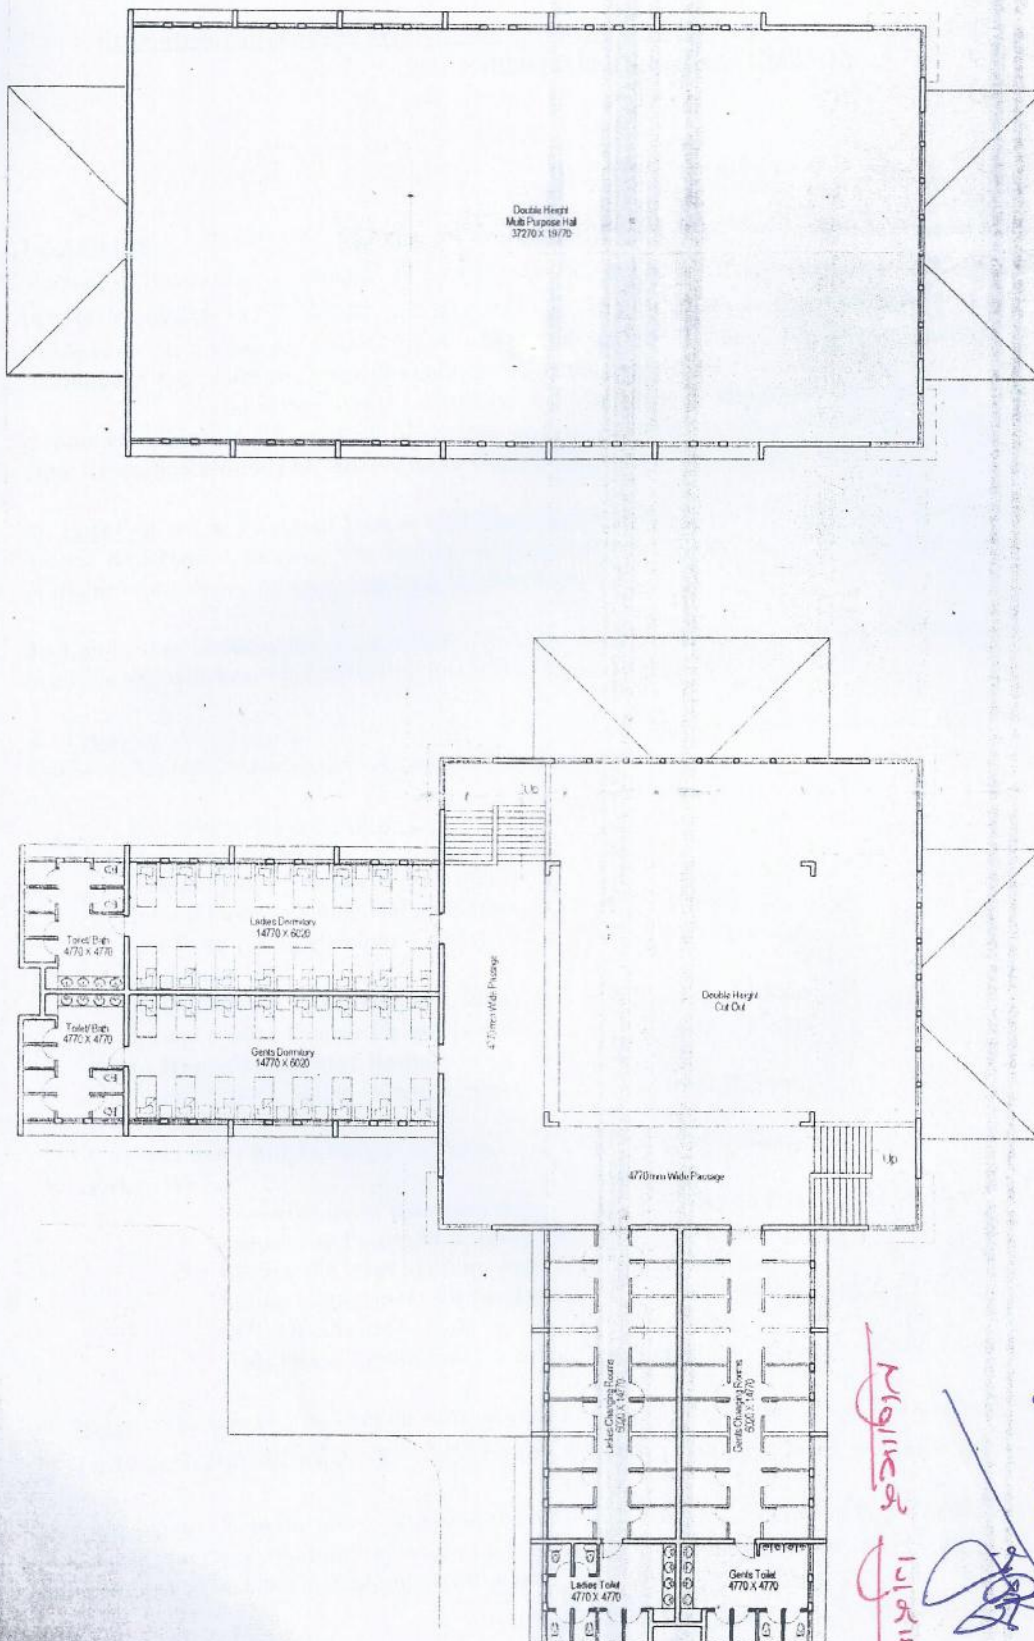
Handwritten signature: *[Signature]*

$\frac{1}{10} = 0.1$
 $\frac{1}{100} = 0.01$

Distt. Youth Welfare &
P.V.D. Officer, Nainital.

(48, B)

Remarks	Date	Notes
#1		1. THIS DRAWING IS THE COPYRIGHT OF M/S H K CONSULTANTS ARCHITECTS & ENGINEERS, AND SHALL NOT BE REPRODUCED OR MODIFIED WITHOUT CONSENT.
#2		2. ALL DIMENSIONS ARE IN MM.
#3		3. THIS DRAWING SHOULD BE READ IN CONJUNCTION WITH RELEVANT SPECIFICATIONS AND CONTRACT DOCUMENTS. ANY AMBIGUITY NOTICED SHOULD IMMEDIATELY BE REFERRED FOR CLARIFICATION.
#4		
#5		
#6		



Double Height
Multi Purpose Hall
37270 x 19770

Double Height
Club Out

470mm Wide Passage

Ladies Dormitory
14770 x 6020

Gents Dormitory
14770 x 6020

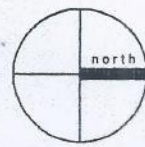
Toilet Bath
4770 x 4770

Toilet Bath
4770 x 4770

Ladies Toilet
4770 x 4770

Gents Toilet
4770 x 4770

Gents Changing Rooms
5027 x 1470



Remarks:	Date:	Notes:	DESIGNED BY:	PROJECT:
#1		1. THIS DRAWING IS THE COPYRIGHT OF M/S H.K. CONSULTANTS ARCHITECTS & ENGINEERS, AND SHALL NOT BE REPRODUCED OR MODIFIED WITHOUT CONSENT.	APPROVED BY:	Sports Stadium at Lalkuan (Haldwani - Bareilly Road) Distt. Nainital, Uttarakhand
#2		2. ALL DIMENSIONS ARE IN MM.	DATE:	Uttaranchal Peyjal Sansadhan Evam Nirman Nigam 48 - Balbir Road, Dehradun
#3		3. THIS DRAWING SHOULD BE READ IN CONJUNCTION WITH RELEVANT ARCHITECTURAL/ENGINEERING DRAWINGS AND ANY DISCREPANCY NOTICED SHOULD IMMEDIATELY BE REFERRED FOR CLARIFICATION.	SCALE:	Main Building & Multipurpose Hall : First Floor Plan
#4			DATE:	HK Consultants Architects & Engineers Plot No. 5, Sector 9, Dwarka, New Delhi - 110 075
#5			SCALE:	
#6			DATE:	

Distt. Youth Welfare &
P.V.D. Officer, Nainital.

Signature

(48.C)

**OFFICE OF THE EXECUTIVE ENGINEER, CONSTRUCTION UNIT, UTTARAKHAND PEY JAL NIGAM,
HALDWANI**

**Estimate for Processing Work of the Construction of Proposed Mohan Nath Goswami Mini Stadium at
Bindhukhatta, Lalkuan (Nainital)**

Block - Haldwani
Tehsil - Haldwani

PROJECT REPORT

1- **Authority** :- This Phase-I Estimate for Processing Work of the Construction of Proposed Mohan Nath Goswami Mini Stadium at Bindhukhatta, Lalkuan (Nainital) has been prepared in reference of Letter no. 73 / मा०मु०मं०घो०-खे०मै० विन्दुखर्ता / 2016-17 / दिनांक: 07.05.2016 of Zila Yuwa Kalyan Evam Prantiy Rakshak dal Adhikari, Nainital (Annexure - I) and as per vide G.O. No. 571/xxvii (I)/ 2010 dated 19.10.2010 circulated that the estimate of project submitted in two phase and same direction given by the department

The above Phase-I Estimate for Mohan Nath Goswami Mini Stadium has been framed in the above mentioned references Government of Uttarakhand has authorize to Uttarakhand Pey Jal Nigam to execute deposit works of other departments vide G.O. No. 08/ xxxi/ N (2) 2009, Dated 11.02.2010.

2- **Location** :- The Proposed Mohan Nath Goswami Mini Stadium at Bindhukhatta, Lalkuan (Nainital) is about 5km. from nearest Rail Head Lalkuan. The altitude of proposed site is less then 1000 mts. from mean sea level. Sufficient land is available in the above campus. required for this project.

3- **Land** :- For construction of proposed Mohan Nath Goswami Mini Stadium at Bindhukhatta, Lalkuan (Nainital) land is available and will be provided free of cost by the client department.

4- **Proposal** :- Followings Proposals for Construction of Mohan Nath Goswami Mini Stadium at Bindhukhatta, Lalkuan (Nainital) has been made as per request of Client Department:

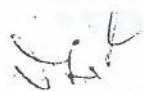
Non Residential Building :-

1. Administrative Block	
Ground Floor (Single Height 3.20mt)	850.36 Sqm. ✓
Ground Floor (Double Height 6.60mt)	398.25 Sqm. ✓
First Floor (Single Height 3.20mt)	715.06 Sqm.
2. Multipurpose Hall	
Ground Floor (Single Height 3.20mt)	125.03 Sqm. ✓
Ground Floor (Double Height 8.00mt)	763.28 Sqm. ✓
3. Pump House/ Generator Room	
Ground Floor (Single Height 3.20mt)	66.58 Sqm. ✓
4. Guard Room	
Ground Floor (Single Height 3.20mt)	19.00 Sqm. ✓
5. Other Works	
1 Construction of Boundary Wall	760.00 Rm. ✓ x 0.30
2 Supply and Fixing M.S. Entry gate	945.00 Kg. x
3 Raising the level of entire Area	4.99 Ha
4 Sitting arrangement for spectator	200.00 Rm. ✓ 3.4
5 RCC Overhead reservoir	50 KL

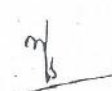
This Phase-I Preliminary estimate has been proposed for above mentioned buildings.

6- **Rates**:- The plinth area rates have been taken as per DSR 2012 & C.E.P.W.D Uttarakhand Dehradun vide letter No 22 (Cost index/मु० अभि०(उ. अ. -VI) / 1443 दिनांक 27-08-2015 Index At Haldwani.

7- **Conclusion**:- With the above remarks the Phase-I Estimate for Processing Work of the Construction of Proposed Mohan Nath Goswami Mini Stadium at Bindhukhatta, Lalkuan (Nainital) amounting Rs. 440.27 lacs is hereby submitted for administrative, Financial and allotment of funds.


Assistant Engineer


Distt. Youth Welfare &
P.W.D. Officer, Nainital


Project Manager

(48.D)

**OFFICE OF THE PROJECT MANAGER, CONSTRUCTION UNIT, UTTARAKHAND PEY JAL NIGAM,
HALDWANI**

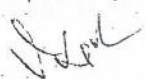
**Estimate for Processing Work of the Construction of Proposed Mohan Nath Goswami Mini
Stadium at Bindhukhatta, Lalkuan (Nainital)**

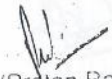
DISTRICT NAINITAL

FORM 'J' (Processing work)

Sl. No.	Particulars	Basic Cost	@	Amount in
1	2			3
1	Basic cost for calculation of initial processing expenditure			131674837.0
2	Concept planing and sketch, Estimated cost, drawing and specification etc, Detailed estimate, drawing and specification, Detailed working drawing and Design			
	GROUND FLOOR	72015962.35	2.00%	2880638
	FIRST FLOOR	21125017.58	2.00%	845000
3	Soil testing and utility shifting			
	GROUND FLOOR	72015962.35	2.00%	2880638
	Total	93140979.93		
	sub total (A)			6606277
4	Casual expenditure on item 2, (ie contingencies)	6606277.69	3.00%	198188
	Sub Total (B)			198188
	Sub Total (A+B)			6804466
5	Add departmental centage for preparation of project and execution of works @ 10.0% of sub total	6804466.00	10.00%	680446
6	NPB for Forest Land Transper	4.99 Ha x 845000.00/Ha		4216550
7	Compensation for afforestation (Take Double area of forest land)	9.98 Ha x 233000.00/Ha		2325340
	Total Cost Rs.			1402680
	Say In Lacs			140.27


(V.K. Bhatt)
A.A.E.

Prepared By

(A.K. Joshi)
A.E.

Checked By

(Pratap Ram)
Computer

Forwarded / Submitted By

(Mrdula Singh)
Project Manager

Construction Unit, Uttarakhand Pey Jal Nigam, Haldwani (Nainital)


**Dist. Youth Welfare &
V.D. Officer, Nainital**

Estimate for Prossing Work of the Construction of Proposed Mohan Nath

General Abstract of Cost (Non Residential Building)

S.No.	Item	Qty./Plinth Area	Rate	Unit	Amount
1	Administrative Block				
	Ground Floor (Single Hight 3.20mt)	850.36	30933.00	Sqm.	26304185
	Ground Floor (Double Hight 6.60mt)	398.25	32918.00	Sqm.	13109593
	First Floor (Single Hight 3.20mt)	715.06	29543.00	Sqm.	21125017
2	Multipurpose Hall				
	Ground Floor (Single Hight 3.20mt)	125.03	30933.00	Sqm.	3867552
	Ground Floor (Double Hight 8.00mt)	763.28	34178.00	Sqm.	26087383
3	Pump House/ Generator Room				
	Ground Floor (Single Hight 3.20mt)	66.58	30933.00	Sqm.	2059519
4	Guard Room				
	Ground Floor (Single Hight 3.20mt)	19.00	30933.00	Sqm.	587727.0
	Sub Total of (A)				93140979
B	Site development @10% of ground floor cost (Rs 72015962.35) for Drains, internal roads, Landscaping and dressing.	72015962.35	10%		7201596
	Sub Total of (B)				7201596
C	Other provision				
1	Construction of Boundary Wall	760.00	8250.00	Mt	6270000
2	Supply and Fixing M.S. Entry gate (DSR 10.25.2)	945.00	90.10	Kg	85144.5
3	Raising the level of entire Area (DSR 2.37)	14970.00	132.95	Cum	1990261
4	Sitting arrangement for spectator	200.00	16167.00	Mt	3233400
5	(SOR 22.01) Supply of all materials, labour, T&P etc and construction of R.C.C. O.H.T. of following capacities (in kiloliters) and 12 m. staging with 1.00 m wide R.C.C. stair case from G.L. to balcony and from balocony to top dome 1M X 1 M R.C.C. landing at suitable locations and railed with 3 rows of 20 mm dia G.I. (M) pipe on 65x65x5 mm angle iron posts fixed with ladder, from top to the floor inside of the tank, M.S. M.H. cover with locking arrangement, lightning conductor as per electricity rules, water level indicator, supply and fixing of outlet, inlet, over flow and wash out pipes with necessary sluice valves, pipe pieces (including cost of materials) flooring 0.60 M wide apron, painting on tank body vertical pipes, ladder, M.S. M.H. cover, ventilator column etc. complete with approved water proofing (apex) enamel paint, testing, filling water for testing purpose etc. including supply of vertical pipes and specials, assuming bearing capacity as 3MT/M2 Staging 12.00 metre (RCC Overhed reservoir 50 KL)				
	Sub Total of (C)				50000.00
	Grand Total				100000000

[Signature]
 Distt. Youth Welfare &
 V.D. Officer, Nainita

S.No.	Item	Qty./Plinth Area	Rate	Unit	Amount
6	External Electrification works including connection charges of U.P.C.L.	1.00	1000000.00	Job	1000000.00
7	External Sewerage & External water supply works and Connection charge of jalsansthana	1.00	1000000.00	Job	1000000.00
			Sub Total of (C)		14757806.17
	Total (A+B+C)				115100382.17
D	Work Charge contingency @ 4% of total cost of work.	115100382.17	4%	Rs.	4604015.69
	Total cost of work				119704397.86
E	Cost Index				
	Nainital (110-100)= 10%	119704397.86	10%	Rs.	11970439.79
	Total cost				131674837.65
	Say				131674837.65

AAE

AE

**Distt. Youth Welfare &
P.V.D. Officer, Nainital**

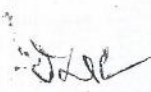
OFFICE OF THE PROJECT MANAGER, CONSTRUCTION UNIT, UTTARAKHAND
PEY JAL NIGAM, HALDWANI

Estimate for Prossing Work of the Construction of Proposed Mohan Nath
Goswami Mini Stedium at Bindhukhatta, Lalkuan (Ntl)

Details of Plinth Area

Si.No.	Particular	No. of Unit	Plinth Area	Total Plinth Area	Unit
1	2	3	4	5	6
	Non Residential Buildings				
1	<u>Administrative Block</u>				
	Ground Floor (Single Hight 3.20mt)	1	850.36	850.36	Sqm.
			Total	850.36	Sqm.
	Ground Floor (Double Hight 6.60mt)	1	298.25	298.25	Sqm.
	Porch	0.5	200.00	100.00	Sqm.
			Total	398.25	Sqm.
	First Floor (Single Hight 3.20mt)	1	715.06	715.06	Sqm.
			Total	715.06	Sqm.
2	<u>Multipurpose Hall</u>				
	Ground Floor (Single Hight 3.20mt)	1	125.03	125.03	Sqm.
			Total	125.03	Sqm.
	Ground Floor (Double Hight 8.00mt)	1	763.28	763.28	Sqm.
			Total	763.28	Sqm.
3	<u>Pump House/ Generator Room</u>				
	Ground Floor (Single Hight 3.20mt)	1	66.58	66.58	Sqm.
			Total	66.58	Sqm.
4	<u>Guard Room</u>				
	Ground Floor (Single Hight 3.20mt)	1	19.00	19.00	Sqm.
			Total	19.00	Sqm.


AAE


AE


Dist. Youth Welfare &
P.V.D. Officer, Nainital

Estimate for Prossing Work of the Construction of Proposed Mohan Nath
Goswami Mini Stedium at Bindhukhatta, Lalkuan (Ntl)

ANALYSIS OF PLINTH AREA RATES As Per CPWD Plinth Area Rates (01.10.2012)

S.No.	Details	Amount
A	Non Residential Buildings	
1	Multipurpose Hall, Pump House, Guard Room	
A	Ground Floor (for single Hight 3.35mt)	
	RCC Framed structure upto six storeys :	
(i)	Basic Rates	23500.00
(ii)	Every 0.3 mt higher over normal plinth height of 0.6 mt (Ground Floor area only)	270.00
(iii)	Provision for Anti termite treatment.	180.00
(iv)	Extra For resisting Earth quake force in zone III & IV	520.00
(v)	Add for Rainwater harvesting @ 1% of 23500.00	235.00
(vi)	Provision for Internal water supply & sanitation @ 10% of Rs. 23500.00	2350.00
(vii)	Provision for Internal electrification @ 12.5% of Rs. 23500.00	2937.50
(viii)	Provision for Power wiring	940.00
	Total	30932.50
	Say	30933.00
B	Ground Floor (for Hight 6.60mt)	
	RCC Framed structure upto six storeys :	
(i)	Basic Rates	23500.00
(ii)	Add for extra height of ceiling [(6.60-3.35)/0.30]x270	2925.00
(iii)	Every 0.3 mt higher over normal plinth height of 0.6 mt (Ground Floor area only)	270.00
(iv)	Provision for Anti termite treatment.	180.00
(v)	Extra For resisting Earth quake force in zone III & IV	520.00
(vi)	Add for Rainwater harvesting @ 1% of 23500.00	235.00
(vii)	Provision for Internal water supply & sanitation @ 10% of Rs. 23500.00	2350.00
(viii)	Provision for Internal electrification @ 12.5% of Rs. 23500.00	2937.50
	Total	32917.50
	Say	32918.00
C	Ground Floor (for Double Hight 8.00mt)	
	RCC Framed structure upto six storeys :	
(i)	Basic Rates	23500.00
(ii)	Add for extra height of ceiling [(8.0-3.35)/0.30]x270	4185.00
(iii)	Every 0.3 mt higher over normal plinth height of 0.6 mt (Ground Floor area only)	270.00
(iv)	Provision for Anti termite treatment.	180.00
(v)	Extra For resisting Earth quake force in zone III & IV	520.00
(vi)	Add for Rainwater harvesting @ 1% of 23500.00	235.00
(vii)	Provision for Internal water supply & sanitation @ 10% of Rs. 23500.00	2350.00
(viii)	Provision for Internal electrification @ 12.5% of Rs. 23500.00	2937.50
	Total	34177.50
	Say	34178.00
D	First Floor & Second Floor	
	RCC Framed structure upto six storeys :	
(i)	Basic Rates	23500.00
(ii)	Extra For resisting Earth quake force in zone III & IV	520.00
(iii)	Add for Rainwater harvesting @ 1% of 23500.00	235.00
(iv)	Provision for Internal water supply & sanitation @ 10% of Rs. 23500.00	2350.00
(v)	Provision for Internal electrification @ 12.5% of Rs. 23500.00	2937.50
	Total	29542.50
	Say	29543.00

[Signature]
Distt. Youth Welfare Officer, Nainital

**OFFICE OF THE PROJECT MANAGER, CONSTRUCTION UNIT, UTTARAKHAND PEY JAL NIGAM,
HALDWANI**

Estimate for Crossing Work of the Construction of Proposed Mohan Nath Goswami Mini Stadium at Bindhukhatta, Lalkuan (Ntl)

S. No.	Particulars Items	No.	L	B	D/H	Quantity	Unit
1	3	4	5	6	7	8	9
1	Length of Boundary Wall	25	30.00			750.00	
		1	10.00			10.00	
					Total	760.00	Mt
2	Supply and Fixing M.S. Entry gate (DSR 10.25.2) 5.00X2.10)mt	2	5.00		2.10	21.00	Sqm
			@	45kg/Sqm.		945.00	Kg
3	Raising the level of entire Area (DSR 2.37) 4.99Ha= 49900.00Sqm		4.99 Ha X	0.30 Mt		14970.00	
					Total	14970.00	Cum
4	Sitting arrangement for spectator	2	100.00			200.00	
					Total	200.00	Mt
5	(SOR 22.01) Supply of all materials, labour, T&P etc and construction of R.C.C. O.H.T. of following capacities (in kiloliters) and 12 m. staging with 1.00 m wide R.C.C. stair case from G.L. to balcony and from balcony to top dome 1M X 1 M R.C.C. landing at suitable locations and railed with 3 rows of 20 mm dia G.I. (M) pipe on 65x65x5 mm angle iron posts fixed with ladder, from top to the floor inside of the tank, M.S. M.H. cover with locking arrangement, lightning conductor as per electricity rules, water level indicator, supply and fixing of outlet, inlet, over flow and wash out pipes with necessary sluice valves, pipe pieces (including cost of materials) flooring 0.60 M wide apron, painting on tank body vertical pipes, ladder, M.S. M.H. cover, ventilator column etc. complete with approved water proofing (apex)/enamel paint, testing, filling water for testing purpose etc. including supply of vertical pipes and specials, assuming bearing capacity as 8MT/M2 Staging 12.00 metre (RCC Overhead reservoir 50 KL)	1	50000.00			50000	
					Total	50000	Ltr

A.A.E.

**Distt. Youth Welfare &
L.V.D. Officer, Nainital**

A.E.

OFFICE OF THE PROJECT MANAGER, CONSTRUCTION UNIT, UTTARAKHAND PEY JAL
NIGAM, HALDWANI

Estimate for Prossing Work of the Construction of Proposed Mohan Nath Goswami Mini Stedium at
Bindhukhatta, Lalkuan (Ntl)

Unit Estimate for Boundary Wall (2.10 m. Height) ,
Details for 5.00 m. length.

Sl. No.	DSR	Particulars	Qunatity	Unit	Rate	Amount
1	2	3	4	5	6	7
1	2.32	Clearing grass and removal of the rubbish upto a distance of 50 m outside the periphery of the area cleared.	20.00	Sqm	3.28	65.60
2	2.8.1	Earth work in excavation by mechanical means (Hydraulic Excavator)/ manual means in foundation trenches or drains (not exceeding 1.5 m in width or 10 sqm on plan) including dressing of sides and ramming of bottoms, lift upto 1.5 m, including getting out the excavated soil and disposal of surplus of surplus excavated soil as dertected, within a lead of 50 m All kinds of soil	2.67	Cum	157.50	420.53
3	4.1.8	Providing and laying in position cement concrete of specified grade excluding the cost of centering and shuttering - All work up to plinth level 1:4:8 (1 Cement : 4 coarse sand : 8, graded stone aggregate 40 mm nominal size).	0.32	Cum	4301.15	1376.37
4	5.1.2	Providing and laying in position cement concrete of specified grade excluding the cost of centering and shuttering - All work up to plinth level 1:1.5:3 (1 cement : 1.5 coarse sand : 3 graded stone aggregate 20 mm nominal size)	0.86	Cum	6230.20	5357.97
5	5.2.2	Reinforced cement concrete work in walls (any thickness), including attached pilasters, buttresses, plinth and string courses, fillets, columns, pillars, piers, abutments, posts and struts etc. upto floor five level excluding cost of centring, shuttering, finishing and reinforcement 1:1.5:3 (1 cement : 1.5 coarse sand : 3 graded stone aggregate 20 mm nominal size)	0.27	Cum	7074.30	1910.06
6	5.9	Centring and shuttering including strutting, ropping etc and removal of form for.				0.00
7	5.9.1	Foundations, footing, bases of columns etc for mass concrete	1.20	Sqm	196.45	235.74
8	5.9.6	Columns, pillars, piers, abutments, posts and struts	3.66	Sqm.	453.35	1668.33
9	5.9.5	Lintels, beams, plinth beams, girders, bressmers and cantilevers	3.30	Sqm.	332.15	1096.10
10	5.22.6	Reinforcement for R C C work including straightening, cutting, bending placing in position and binding all complete Using Thermo-Mechanically Treated Bars	1.43	qtl	5810.00	9738.30
11	6.1.2	Brick work with F.P.S bricks of class designation 75 in foundation and plinth in Cement mortar 1:6 (1 cement : 6 coarse sand)	0.35	Cum	4677.25	1637.04

9	6 4 2	Brick work with F.P.S bricks of class designation 75 in superstructure above plinth level upto floor V level in all shapes and sizes in Cement mortar 1:6 (1 cement : 6 coarse sand)	1.46	Cum	5426.15	7922.18
10	13 4.2	12mm cement plaster of mix 1:6 ((1 Cement : 6 Coarse sand)	10.80	Sqm	158.40	1710.72
11	13.5.2	15mm cement plaster of mix 1:6 ((1 Cement : 6 Coarse sand)	9.65	Sqm	183.45	1770.29
12	16.18	Fencing with angle iron post placed at required distance embedded in cement concrete blocks, every 15th post, last but one end post and corner post shall be strutted on both sides and end post on one side only and provided with horizontal lines and two diagonals interwoven with horizontal wires, of barbed wire 9.38 kg per 100 m (minimum) between the two posts fitted and fixed with G.I. staples, turn buckles etc. complete (Cost of posts, struts, earth work and concrete work to be paid for separately) :- Payment to be made per metre cost of total length of barbed wire used. With G.I. barbed wire	45.00	Rm	12.95	582.75
13	10 25.2	Steel work welded in built up section/framed work including cutting, hoisting, fixing in position and applying a priming coat of approved steel primer using steel etc. as required. In gratings, frames, guard bar, ladder, railings, brackets, gates and similar works S/F of angle iron post(40x40x6)mm	17.33	Kg	90.10	1561.43
14	13 48.3	Painting Steel work with Deluxe Multi Surface Paint to give an even shade. Two or more coat applied @0.90 ltr/10 sqm over an under coat of primer applied @ 0.80 ltr/ 10 sqm of approved brand or manufacture (Painting on iron post)	0.99	Sqm	90.00	89.10
15	13 26.	Providing and applying plaster of paris putty of 2 mm thickn plastered surface to prepare the surface even and smooth complet	20.45	Sqm	110.95	2268.93
16	13 46.1	Finishing walls with Acrylic Smooth exterior paint of required shade New work (Two or more coat applied @ 1.67 ltr/10 sqm over and including base coat of water proofing cement paint applied @ 2.20 kg/ 10 sqm).	20.45	Sqm	90.00	1840.50
					Total	41251.94
		Cost for 1.00 m. lenth -	41251.94 / 5			8250.39
					Say	8250.00

A.A.E.

Distt Youth Welfare &
P.V.D. Officer, Nainital

A.E.

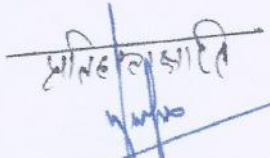
प्रपत्र-15

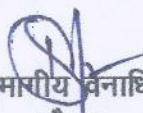
परियोजना का नाम— शहीद मोहन नाथ गोस्वामी मेमोरियल मिनी स्टेडियम

प्रभावित होने वाले वृक्षों का विवरण

प्रश्नगत परियोजना के निर्माण हेतु आवेदित 4.9962 है० वन भूमि पर प्रभावित होने वाले वृक्षों के सम्बन्ध में किये गये संयुक्त स्थलीय निरीक्षण तथा गणना के अनुसार कुल विद्यमान 454 विभिन्न प्रजाति के वृक्षों में से प्रभावित वृक्षों की संख्या 356 पायी गयी । पूर्व में वर्ष 2015 में की गयी गणना के सापेक्ष वर्तमान में वृक्षों के व्यास वर्ग में बढ़त होने से गणना का विवरण तथा मूल्यांकन निम्न प्रकार है —

क्र० सं०	वन ब्लॉक / कम्पार्टमेंट	प्रजाति	वैज्ञानिक नाम	31-60	61-90	91-120	121-150	151-180	181-210	210 से ऊपर	योग	आयतन घ०मी०	वृक्षों का मूल्य
1	हल्द्वीड़ बीट सं०- 6	सागौन	Tectona grandis	3	111	193	41	3	—	—	351	260.335	6793019.00
2		एलन्थस	Ailanthus excelsa	—	—	—	—	2	1	—	3	6.471	18765.00
3		सेमल	Bombax ceiba	—	—	—	—	—	—	2	2	10.416	39780.00
		योग		3	111	193	41	5	1	2	356	224.222	68,51,564.00


प्रमागीय वनाधिकारी
तराई पूर्वी वन प्रभाग, हल्द्वानी


उप प्रमागीय वनाधिकारी
गौला
तराई पूर्वी वन प्रभाग, हल्द्वानी


वन क्षेत्राधिकारी
गौला राजि
तराई पूर्वी वन प्रभाग, हल्द्वानी

परियोजना का नाम:- शहीद मोहन नाथ गोस्वामी मेमोरियल मिनी स्टेडियम का निर्माण।

सिविल एवं सोयम भूमि पर प्रभावित होने वाले वृक्षों का विवरण।

क्र० सं०	क्षेत्र का नाम	प्रजाति	व्यास वर्ग								कुल वृक्ष
			10-20	20-30	30-40	40-50	50-60	60-70	70-80	80-90	
1	—	 शून्य									

तहसीलदार
लालकृष्ण (नैनीताल)

Dist. Youth Welfare &
P.V.D. Officer, Nainital

प्रभागीय प्रशासक
बराई पूर्वी वन प्रभाग
दस्तावेज

प्रपत्र-15.2

परियोजना का नाम:- शहीद मोहन नाथ गोस्वामी मेमोरियल मिनी स्टेडियम का निर्माण।

वन पंचायत भूमि पर प्रभावित होने वाले वृक्षों का विवरण।

क्र० सं०	क्षेत्र का नाम	प्रजाति	व्यास वर्ग								कुल वृक्ष
			10-20	20-30	30-40	40-50	50-60	60-70	70-80	80-90	
1	—	 शून्य									

तहसीलदार
मालकुआँ (नैनीताल)

वन विभागाध्यक्ष
मीला
बराई पूर्वी वन प्रभाग, हल्द्वानी

प्रयोक्ता एजेन्सी
Distt. Youth Welfare &
" V D. Officer. Nainital

प्रमाणित वनाधिकारी
बराई पूर्वी वन प्रभाग
हल्द्वानी

सारपंच

प्रपत्र-15.3

परियोजना का नाम:- शहीद मोहन नाथ गोस्वामी मेमोरियल मिनी स्टेडियम का निर्माण।

नाप भूमि पर प्रभावित होने वाले वृक्षों का विवरण।

क्र०सं०	क्षेत्र का नाम	प्रजाति	व्यास वर्ग								कुल वृक्ष
			10-20	20-30	30-40	40-50	50-60	60-70	70-80	80-90	
1	—	शून्य									

तहसीलदार
तहसीलदार
नालकड़ा (नैनीताल)

प्रत्येकता प्रजेनारी
Distt. Youth Welfare &
V D. Officer. Nainital

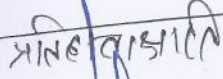
प्रमाणित वनाधिकारी.
हराई पूर्वी वन प्रभाग
बुलढानी.

प्रपत्र-15.4

परियोजना का नाम- शहीद मोहन नाथ गोस्वामी मेमोरियल मिनी स्टेडियम का निर्माण।

परियोजना के निर्माण से प्रभावित होने वाले वृक्षों का सारांश

क्र० सं०	भूमि का प्रकार	व्यास वर्ग (से०मी० में)							कुल योग
		31-60	61-90	91-120	121-150	151-180	181-210	210 से ऊपर	
1	आरक्षित वन भूमि	3	111	193	41	05	1	2	356
2	सिविल सोयम	—	—	—	—	—	—	—	—
3	वन पंचायत	—	—	—	—	—	—	—	—
	योग	3	111	193	41	05	1	2	356
4	नाप भूमि	—	—	—	—	—	—	—	—
	कुल योग	3	111	193	41	05	1	2	356



प्रभागीय वनाधिकारी

तराई पूर्वी वन प्रभाग, हल्द्वानी


उप प्रभागीय वनाधिकारी
गौला

तराई पूर्वी वन प्रभाग, हल्द्वानी


वन क्षेत्राधिकारी
गौला राजि

तराई पूर्वी वन प्रभाग, हल्द्वानी

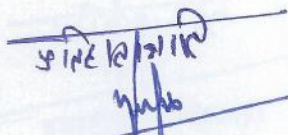
परियोजना का नाम:- शहीद मोहन नाथ गोस्वामी मेमोरियल मिनी स्टेडियम का निर्माण।

परियोजना क्षेत्र में विद्यमान वृक्षों में से वास्तविक रूप से काटे जाने वाले वृक्षों का विवरण।

प्रमाणित किया जाता है कि परियोजना के निर्माण से प्रभावित होने वाले कुल 356 वृक्षों में से वास्तविक रूप से 356 वृक्षों का पातन किया जाना है।

प्रयोक्ता एजेन्सी


Distt. Youth Welfare &
P.V.D. Officer, Nainital


जिला प्रभारी वन अधिकारी
हराई पूर्वी वन प्रभाग
हल्द्वानी


वन क्षेत्र अधिकारी
गौला
हराई पूर्वी वन प्रभाग, हल्द्वानी


उप प्रभारी वन अधिकारी
(गौला)
हराई पूर्वी वन प्रभाग, हल्द्वानी.

परियोजना का नाम:- शहीद मोहन नाथ गोस्वामी मेमोरियल मिनी स्टेडियम का निर्माण।

परियोजना से प्रभावित होने वाले वृक्षों की मूल्य सूची।

प्रमाणित किया जाता है कि विषयगत परियोजना के अर्न्तगत काटे जाने वाले वृक्षों का कुल मूल्य रु06851564.00आंकलित किया जाता है।

वन विभाधिकारी
गीला
सराई पूर्वी वन प्रभाग, हल्द्वानी.

उप प्रभागीय वनाधिकारी
(गोला)
तथाई पूर्वी वन प्रभाग, गुल्मी,

~~प्रमाणित~~

प्रमाणित प्रशासिकारी
कराई पूर्वी वन प्रभा
४ हलदानी.

परियोजना का नाम:- शहीद मोहन नाथ गोस्वामी मेमोरियल मिनी स्टेडियम का निर्माण।

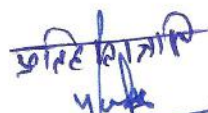
न्यूनतम वृक्षों के पातन किये जाने का प्रमाण पत्र

प्रमाणित किया जाता है कि उक्त परियोजना के निर्माण हेतु प्रभावित होने वाले वृक्षों की संख्या न्यूनतम है व भारत सरकार से परियोजना के निर्माण की स्वीकृति प्राप्त होने के उपरान्त आवश्यक न्यूनतम वृक्षों का ही पातन किया जायेगा।


Distt. Youth Welfare &
P.V.D. Officer, Nainital


वन क्षेत्राधिकारी
शिला
छराई पूर्वी वन प्रभाग, हल्द्वानी


वन प्रभागीय वनाधिकारी
(गोल)
छराई पूर्वी वन प्रभाग, हल्द्वानी,


प्रभागीय वनाधिकारी
छराई पूर्वी वन प्रभाग
हल्द्वानी