


LAYOUT PLAN FOR CONSTRUCTION OF ROAD FROM NOWPACHI TO DEHARNA UPTO HANZAL UNDER PACKAGE
NO. JKO4-166, PHASE-X, STAGE-I, LENGTH=18.00KM PIU- MARWAH, DISTRICT KISHTWAR.

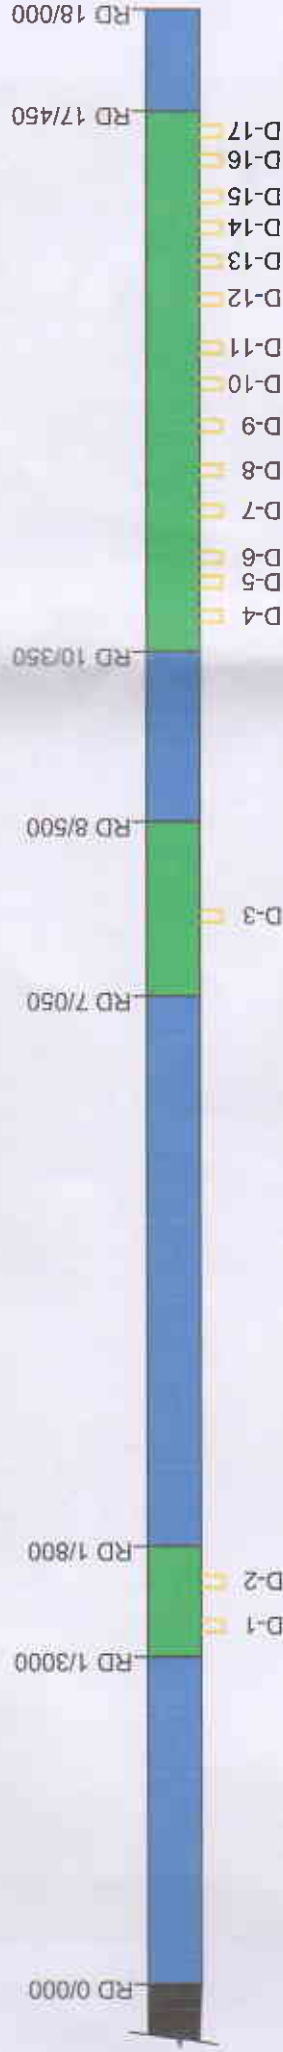

FOREST AREA DETAILS

RD 1/300	TO 1/800	LENGTH X WIDTH	AREA
RD 7/050	TO 8/500	500M X 6M	3000 M ²
RD 10/350	TO 17/450	1450M X 6M	8700 M ²
		7100M X 6M	42600 M ²
		TOTAL -A	54300 M ²

DUMPING AREA DETAILS

17 X 70M X 16.25M	19300 M ²
TOTAL -B	19300 M ²

TOTAL AREA= A+B = 54300 M² + 19300 M² = 73600 M² OR 7.36 HECTARES

LEGEND:-

1.	FOREST LAND (6 M WIDE)	
2.	STATE / PRIVATE LAND	
3.	OTHER ROAD	
4.	DUMPING POINT (70M X 16.25M)	

Executive Engineer
P.W.D. Division
Marwah