


## Proposed OFC layout by Telesonic Network Ltd. at Isharwal

**Approx. Length:- 1.1 KM**

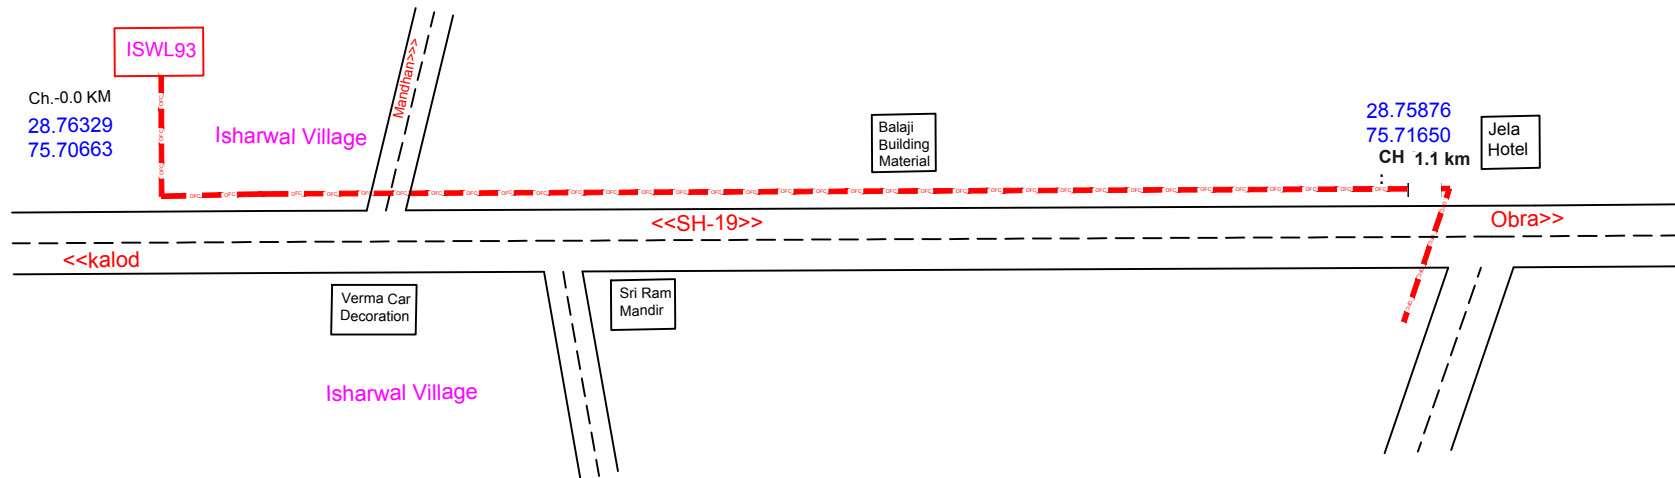


# Proposed OFC layout by Telesonic Network Ltd.

From Isharwal to RJ Border

Section Length:- 6.5 KM


Total Length:- 6.5 KM

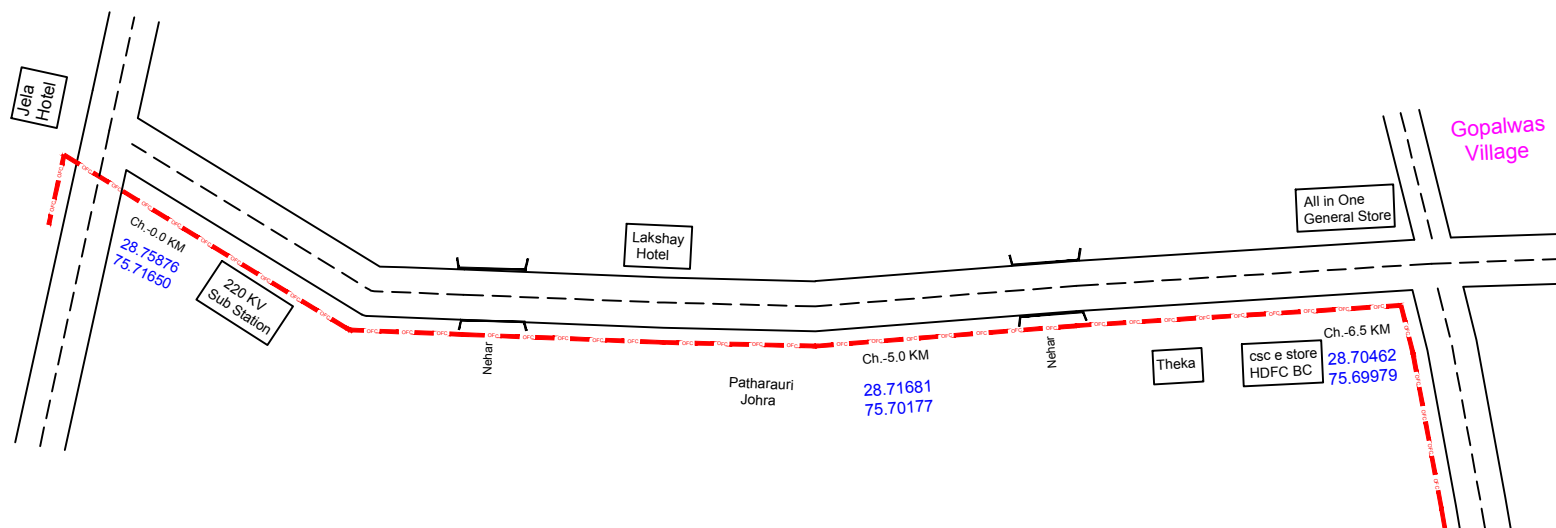

# Proposed OFC layout by Telesonic Network Ltd. From Isharwal to RJ Border

Section Length:- 3.5 KM

Total Length:- 10.0 KM

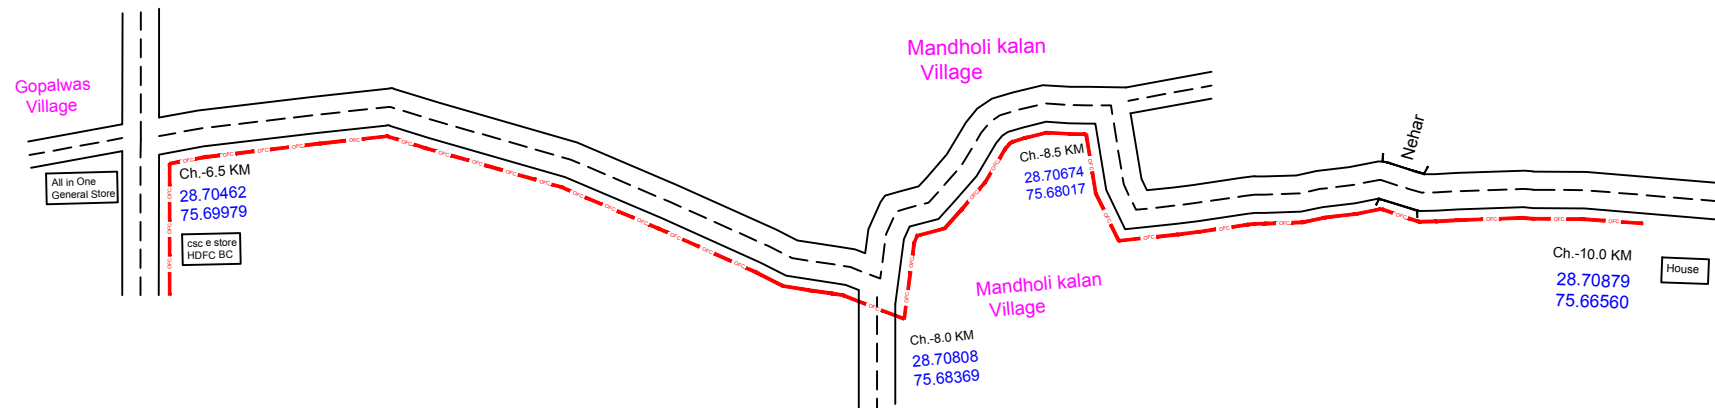


# Proposed OFC layout by Telesonic Network Ltd.

From Isharwal to RJ Border

Section Length:- 4.0 KM

Total Length:- 14.0 KM

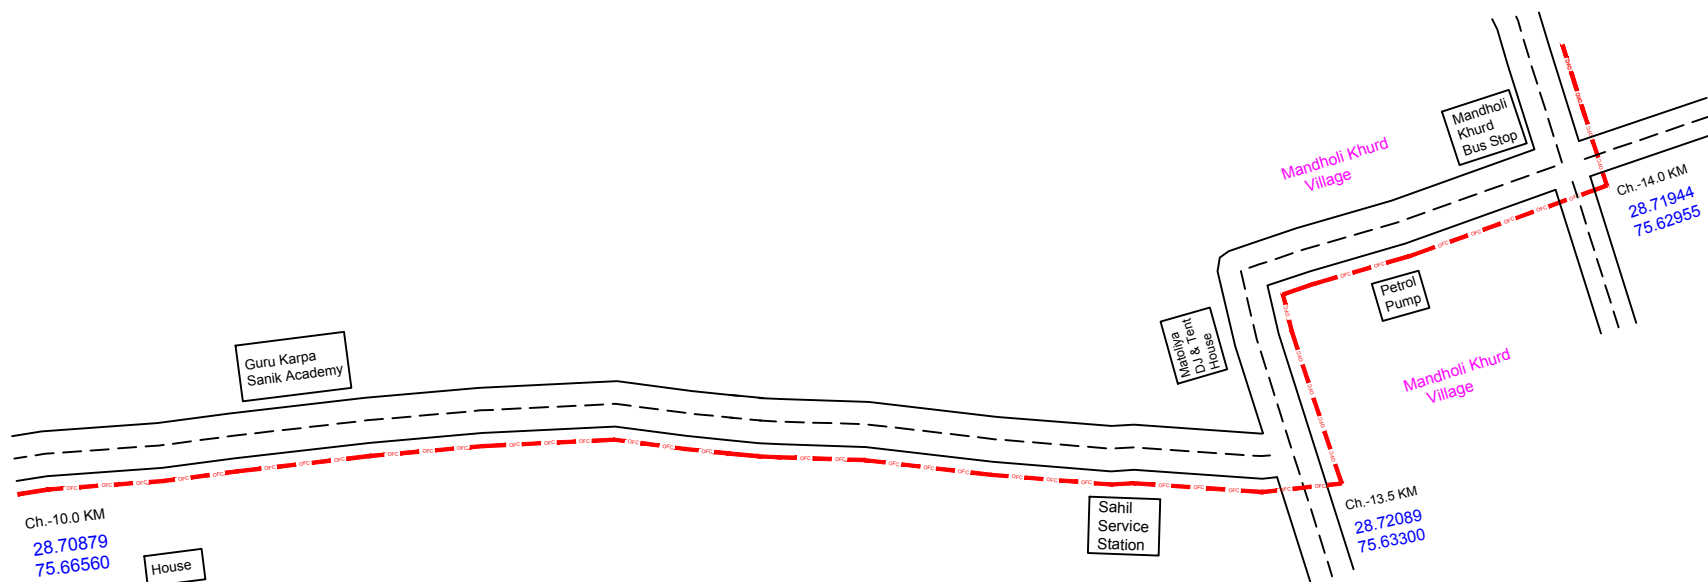


# Proposed OFC layout by Telesonic Network Ltd.

From Isharwal to RJ Border

Section Length:- 5.5 KM

Total Length:- 19.5 KM

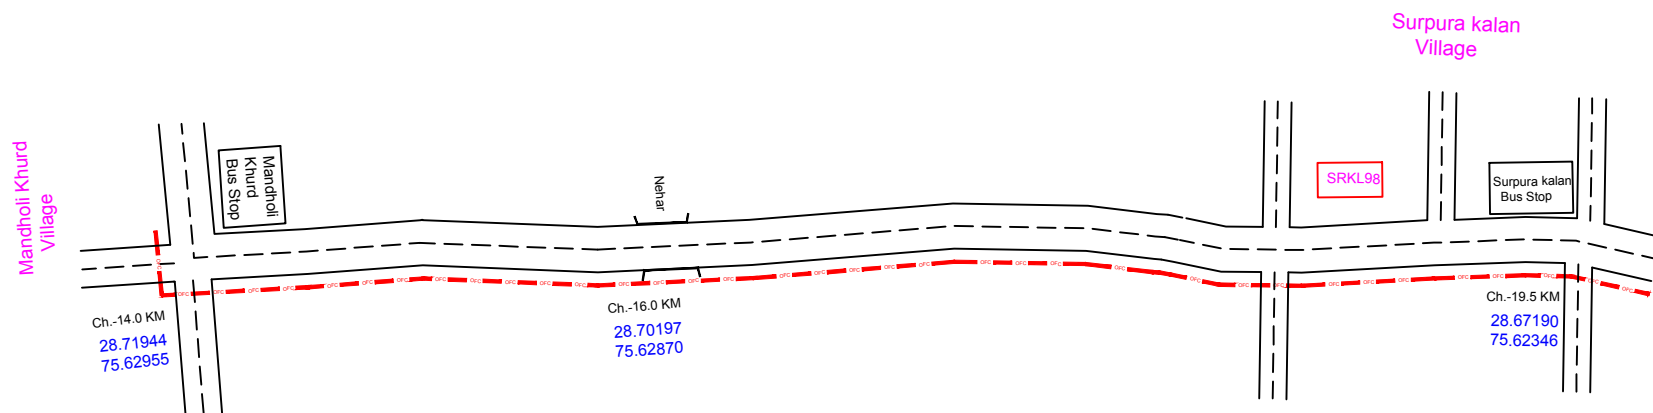


# Proposed OFC layout by Telesonic Network Ltd.

From Isharwal to RJ Border

Section Length:- 4.0 KM

Total Length:- 23.5 KM

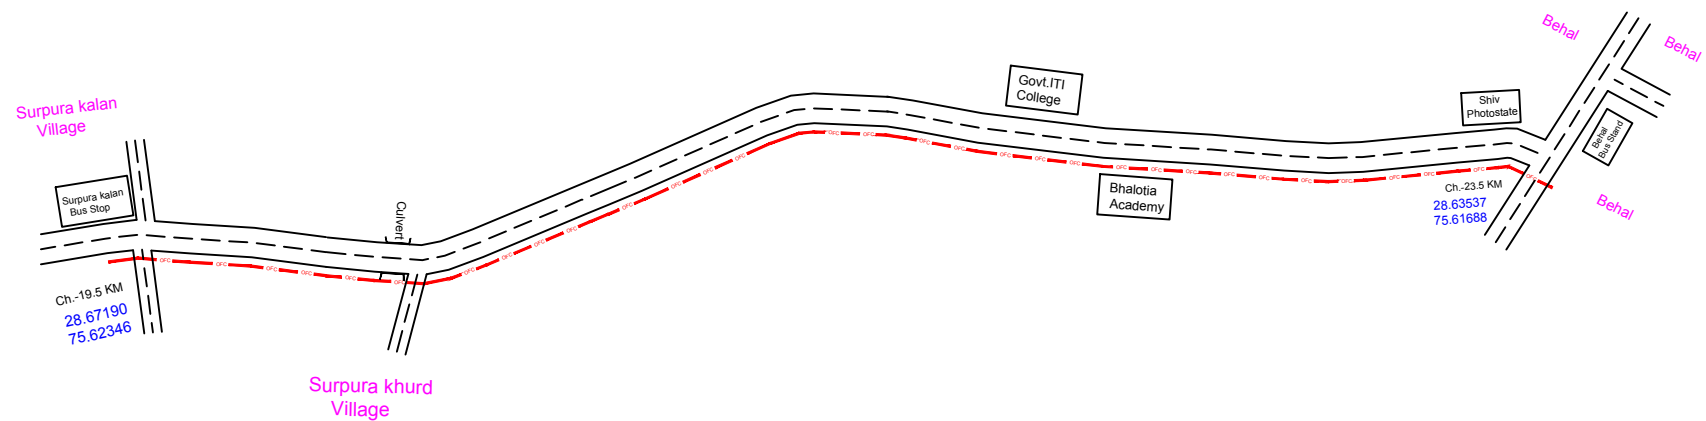


# Proposed OFC layout by Telesonic Network Ltd.

From Isharwal to RJ Border

Section Length:- 1.0 KM

Total Length:- 24.5 KM

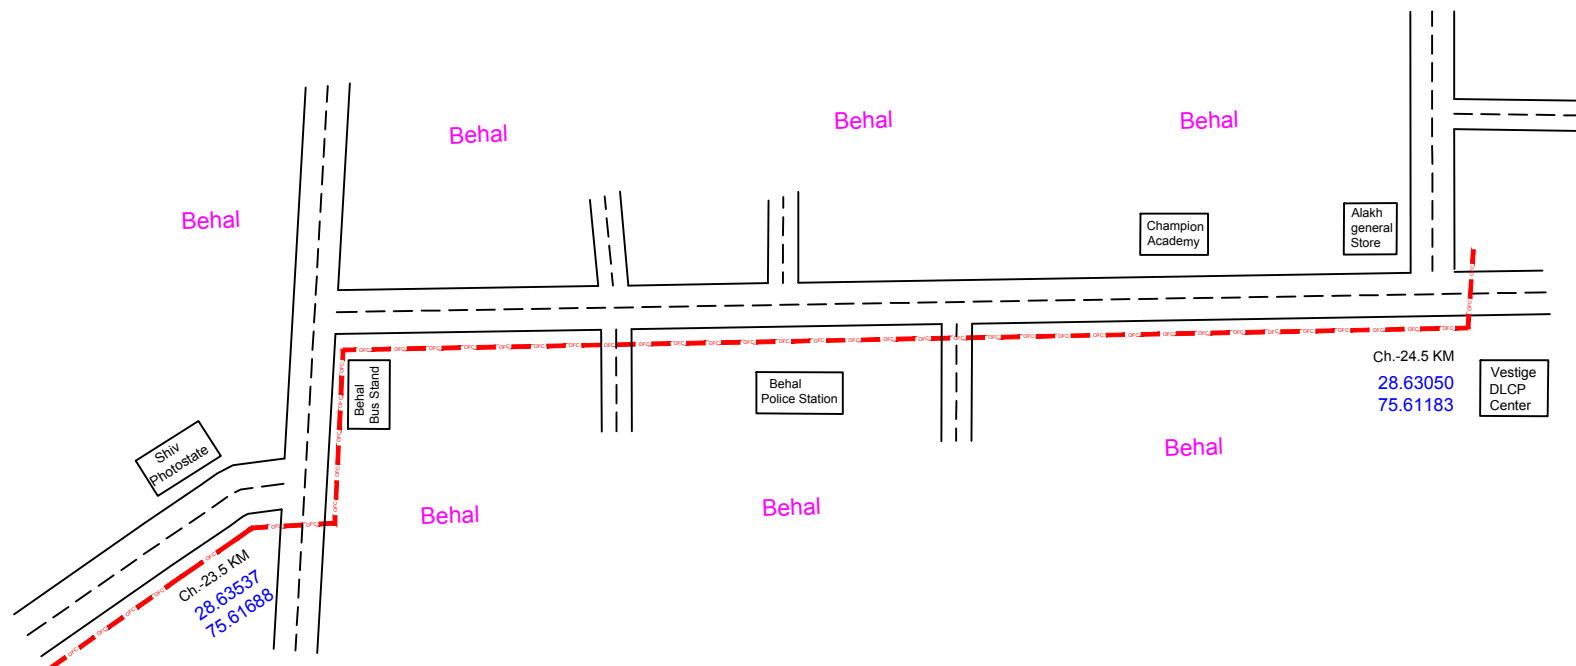


# Proposed OFC layout by Telesonic Network Ltd.

From Isharwal to RJ Border

Section Length:- 2.5 KM

Total Length:- 27.0 KM

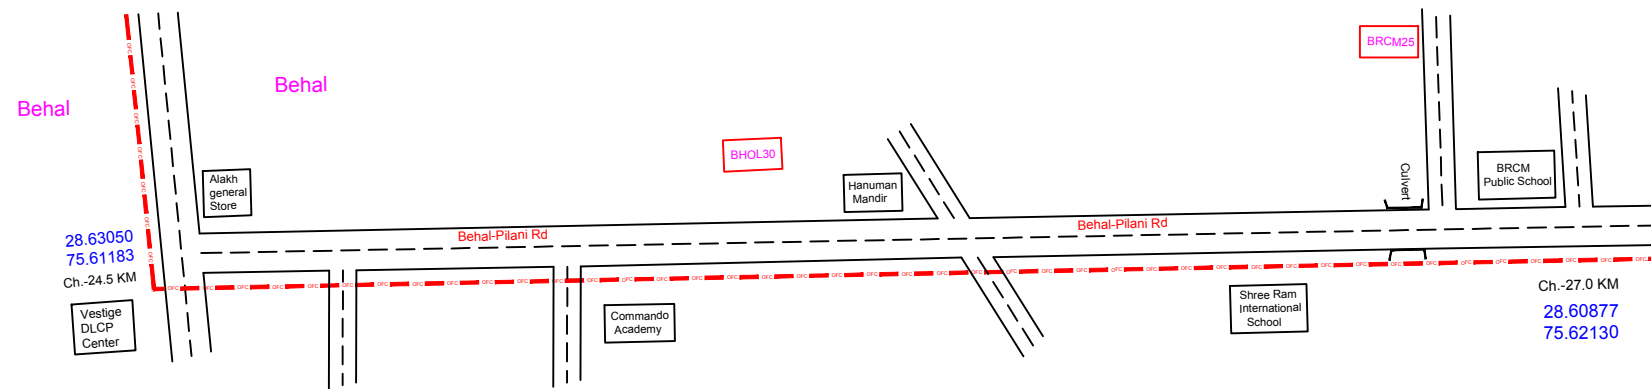




# Proposed OFC layout by Telesonic Network Ltd.

From Isharwal to RJ Border

Section Length:- 4.0 KM

Total Length:- 31.0 KM

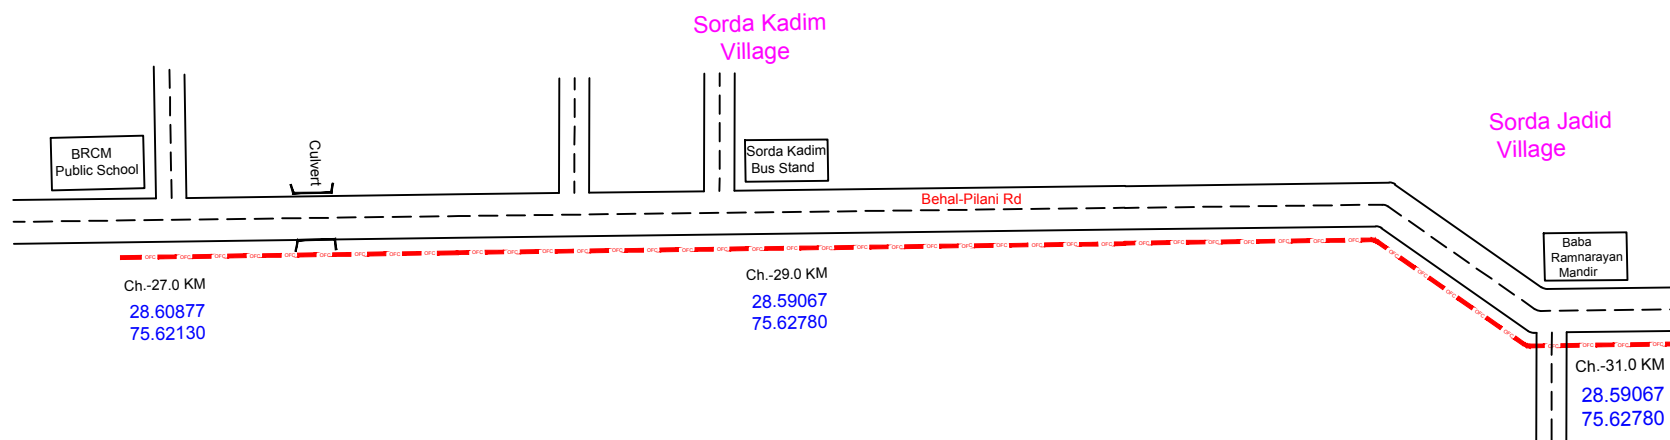

# Proposed OFC layout by Telesonic Network Ltd.

From Isharwal to RJ Border

Section Length:- 3.2 KM

Total Length:- 34.2 KM

