
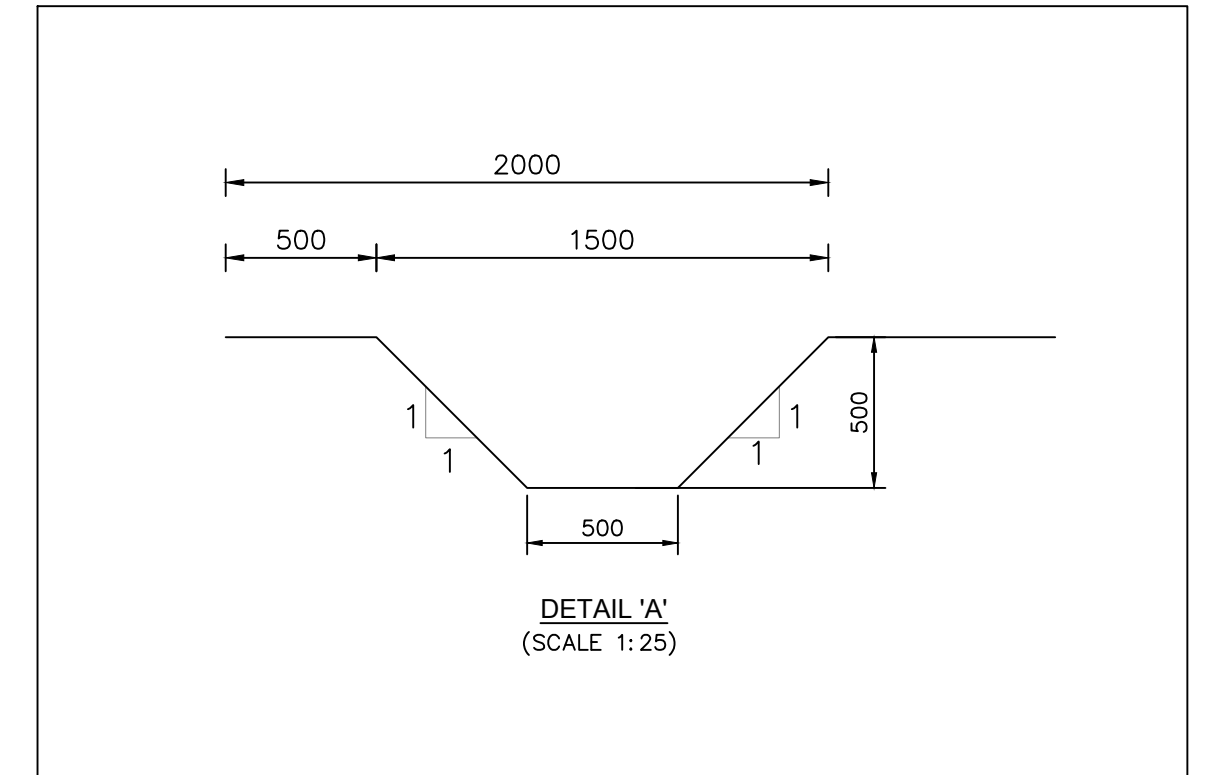
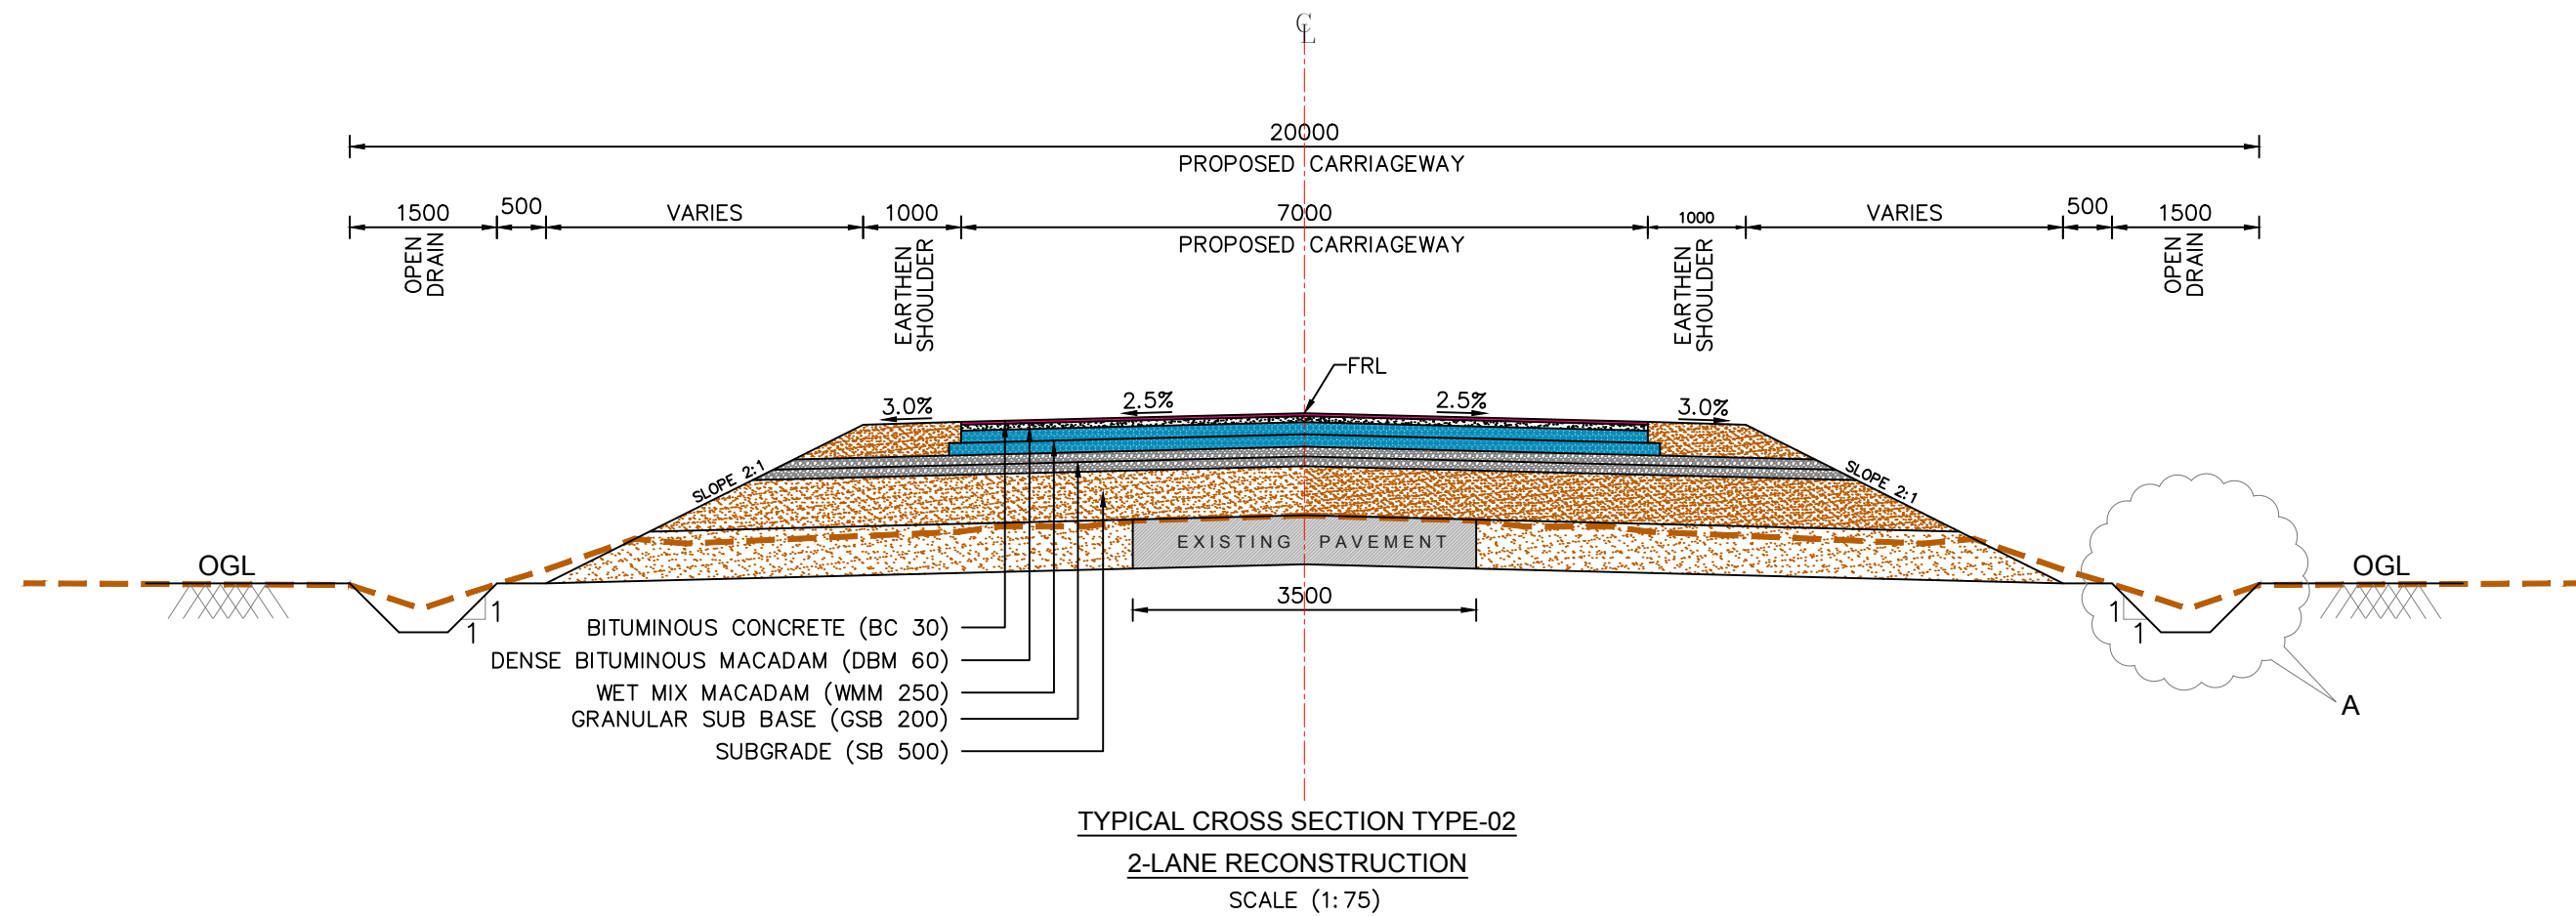


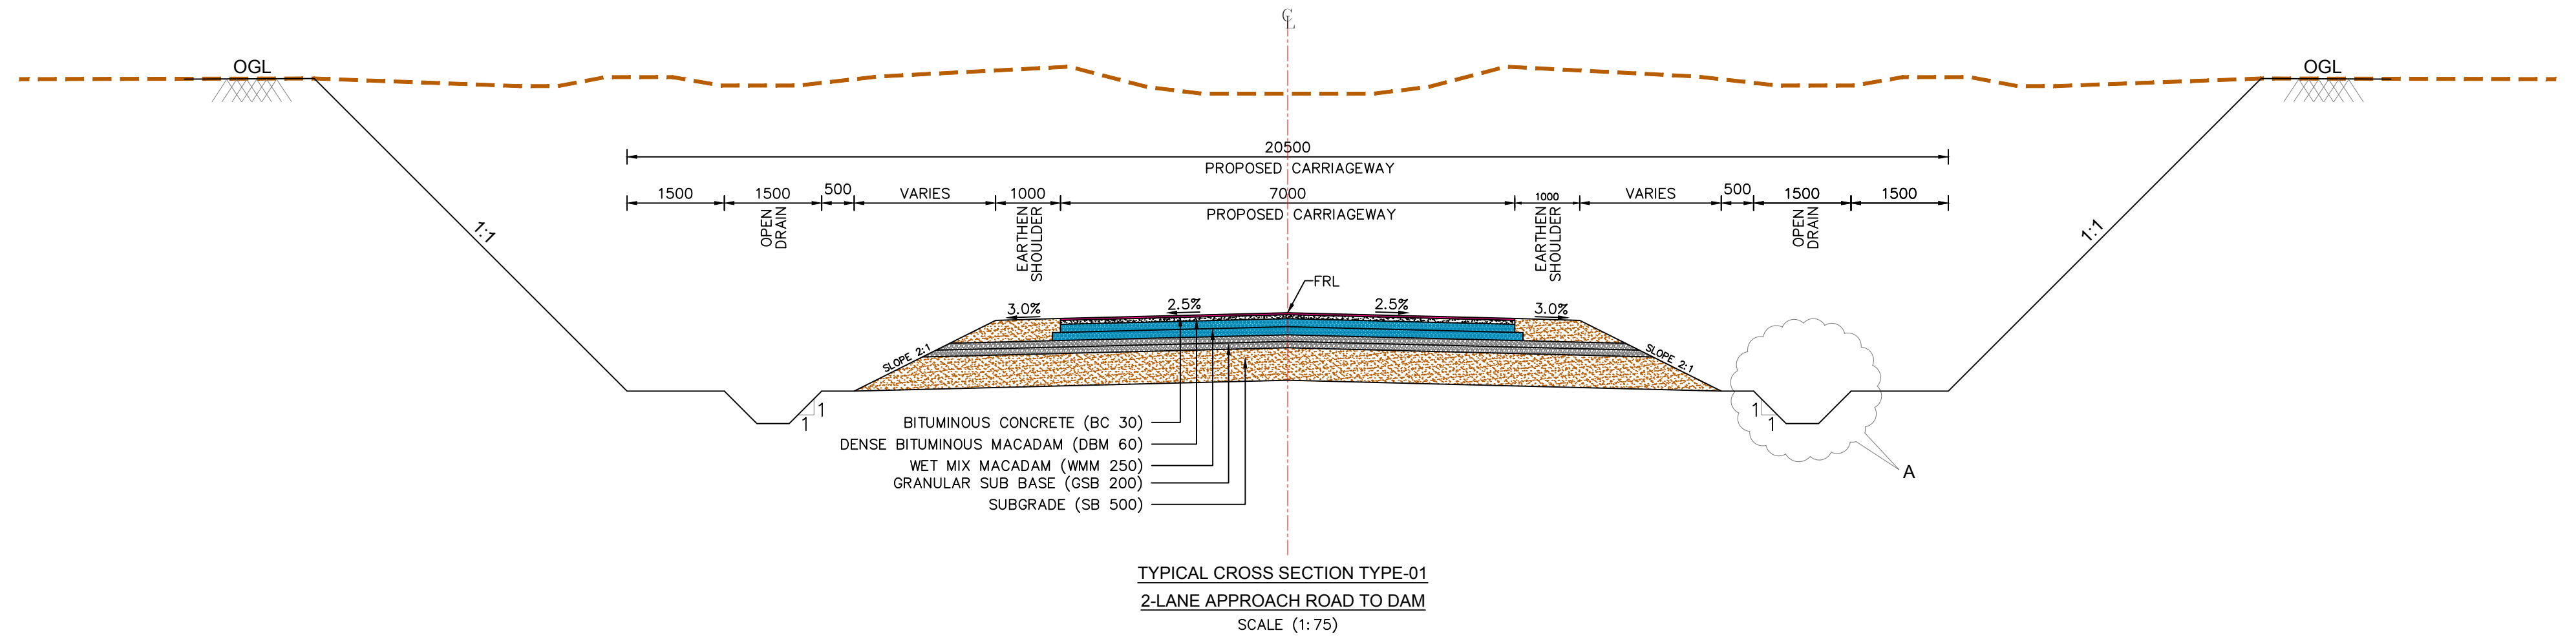

NOTES :

1. ALL DIMENSIONS ARE IN MILLIMETER UNLESS SPECIFIED.

EXECUTIVE ENGINEER,
KARNATAKA NEERAVARI NIGAM LIMITED
GRBCC DN. NO. 3, GOKAK

CLIENT

CONSULTANT

E I Technologies Pvt. Ltd.,

(ISO 9001 : 2015 Certified)
1149, 26th Main, Jayanagar 4th 'T' Block,
Bangalore-560 041, India.
Ph.+91.80.40914714, Fax:+91.80.26650912
info@eitech.in • www.eitech.in

Date	Drw.	Dsg.	Chk.	App.	Scale.	Drawing Status.
23.11.2020	SHS	VG	ADS	NR	AS SHOWN	FOR APPROVAL

Project No.	Drawing No.	Sheet No.	Rev.
1000X	EIT-1000X-HWE-GHR-TCS-A001	01 of 01	0

PROJECT TITLE

GOKAK HILL ROAD

DRAWING TITLE

**TYPICAL CROSS SECTION
TYPE-01 & TYPE-02**

Rev.	Description.	Date.	Drw.	Dsg.	Chk.	App.
0	FOR APPROVAL	23.11.20	SHS	VG	ADS	NR