
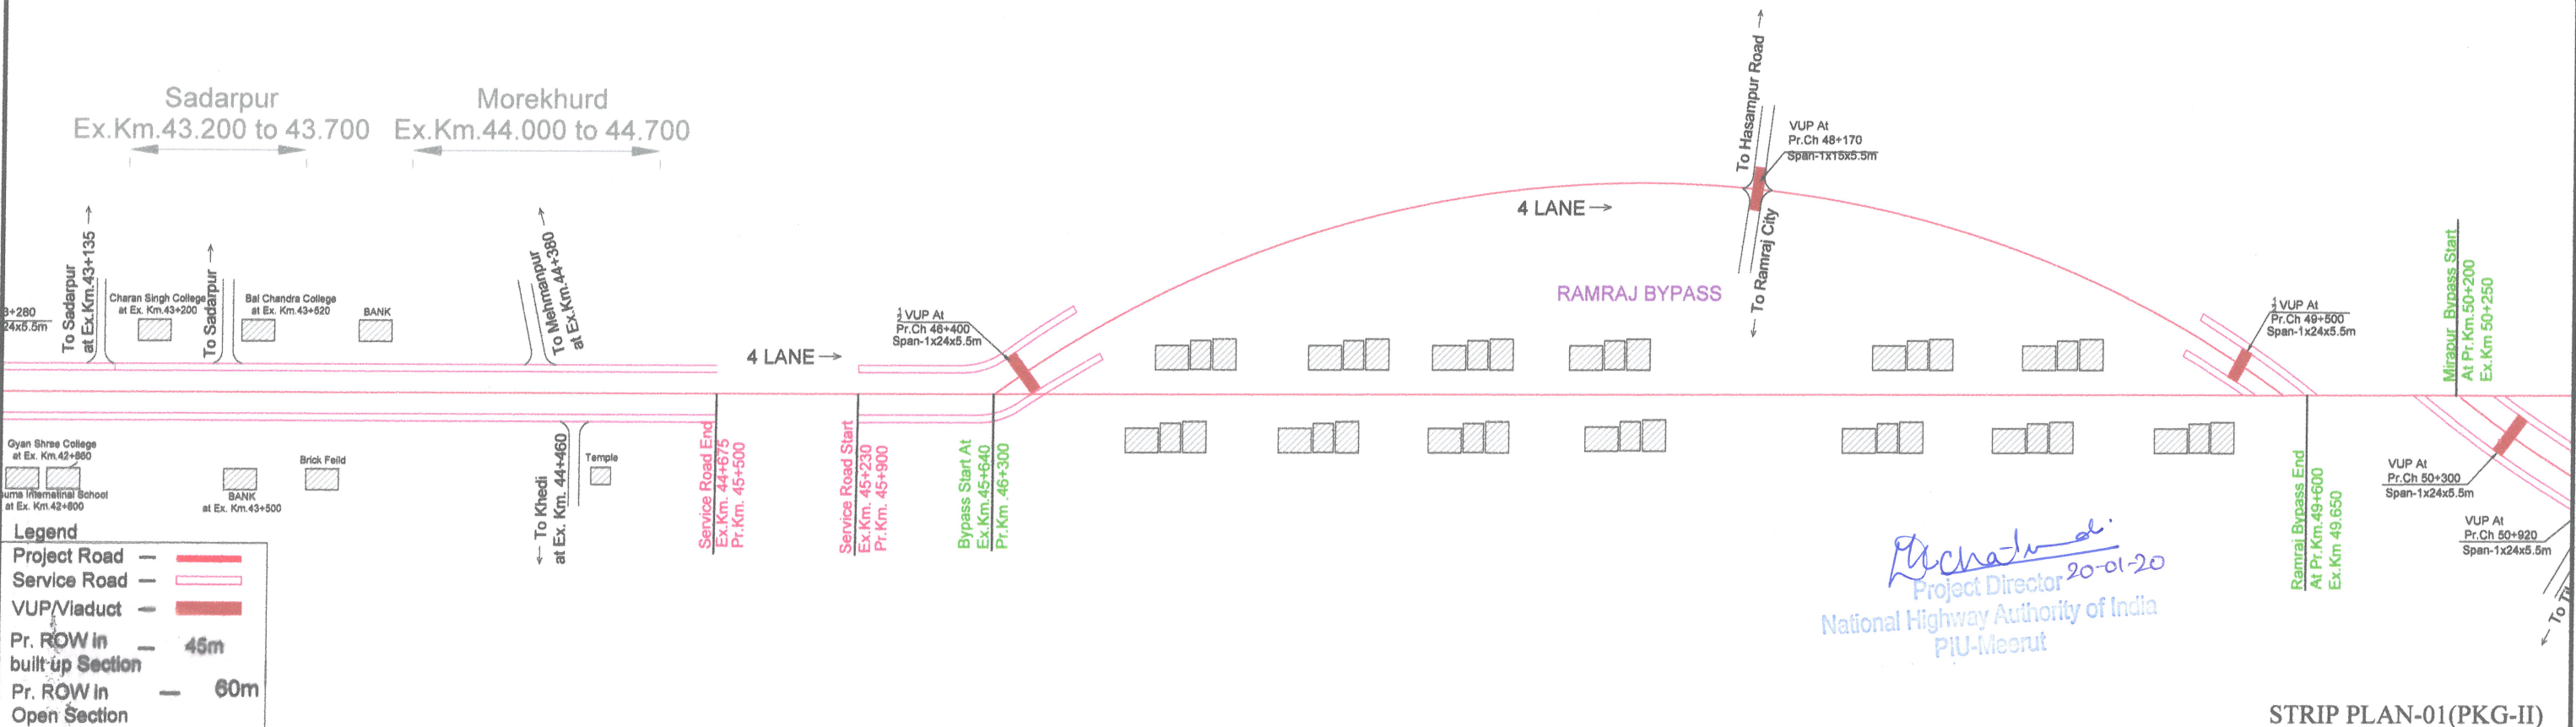


← MEERUT

NAZIBABAD →

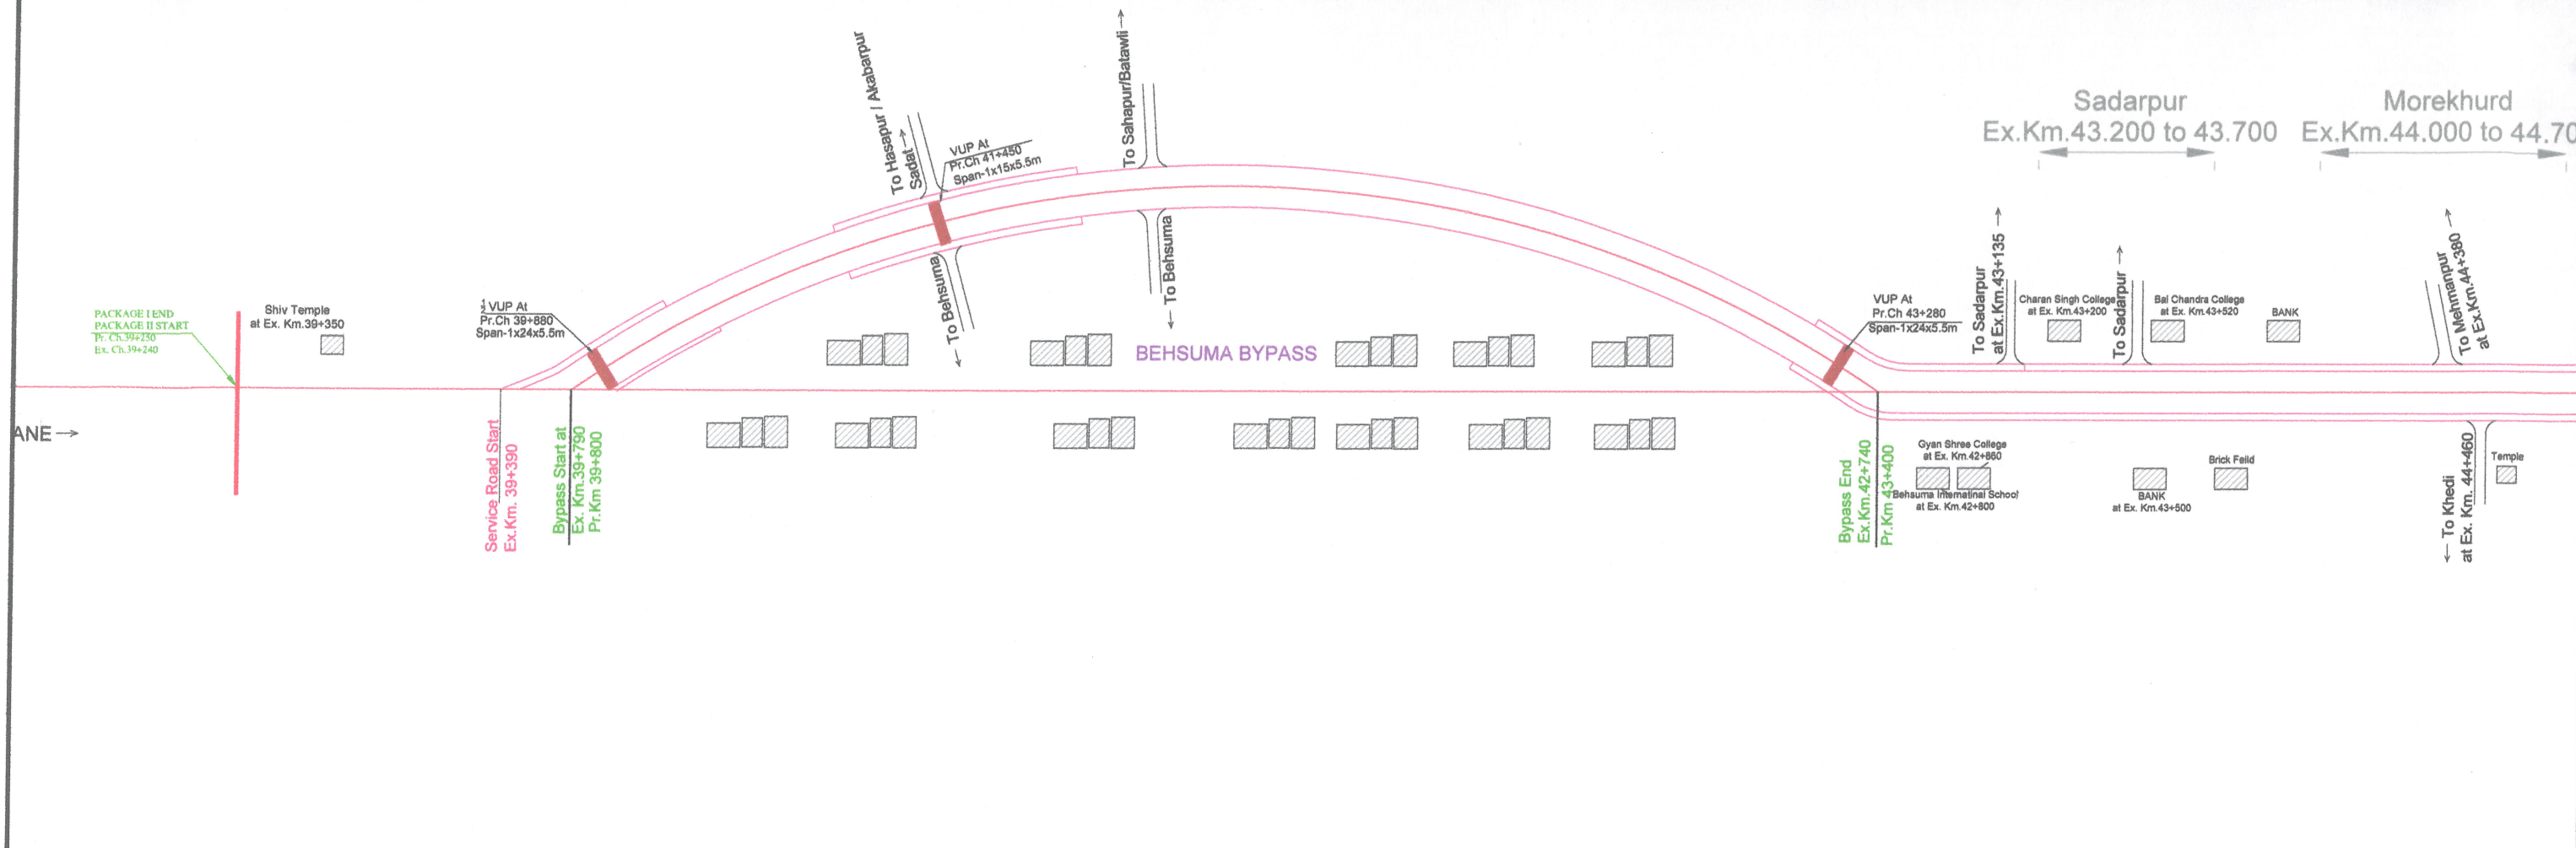

Legend


Project Road	—
Service Road	—
VUP/Viaduct	—
Pr. ROW in built-up Section	45m
Pr. ROW in Open Section	60m

P. Chandra
Project Director 20-01-20
National Highway Authority of India
PIU-Meerut

STRIP PLAN-01(PKG-II)

CLIENT REGIONAL OFFICER NATIONAL HIGHWAYS AUTHORITY OF INDIA UTTAR PRADESH (WEST) CP-12 VIRAJ KHAND (OPP. OF SINGAPUR MALL) GOMTI NAGAR, LUCKNOW-226 010					CONSULTANT K & J Projects Pvt. Ltd. Shivam, 16 NIT Layout, Ravinagar, Nagpur-440033 Maharashtra, India. Ph : (0712)2556402, Fax : 2556403 Email : contact@knjprojects.com	NAME OF WORK: Consultancy Services for Preparation of Detailed Project Report (DPR) for Meerut-Nazibabad Section Of National Highway 119 in the State of Uttar Pradesh under NHDP-IV.	DRG. NO.	376/KJ/DFR/UK/MN/SP-03	R	0
	REV	DATE	DETAILS OF REVISION	DRAWN	CHECKED	APPROVED	SCALE	NTS	TITLE: STRIP PLAN	


Sikhreda
Ex.Km.59.000 to 61.200

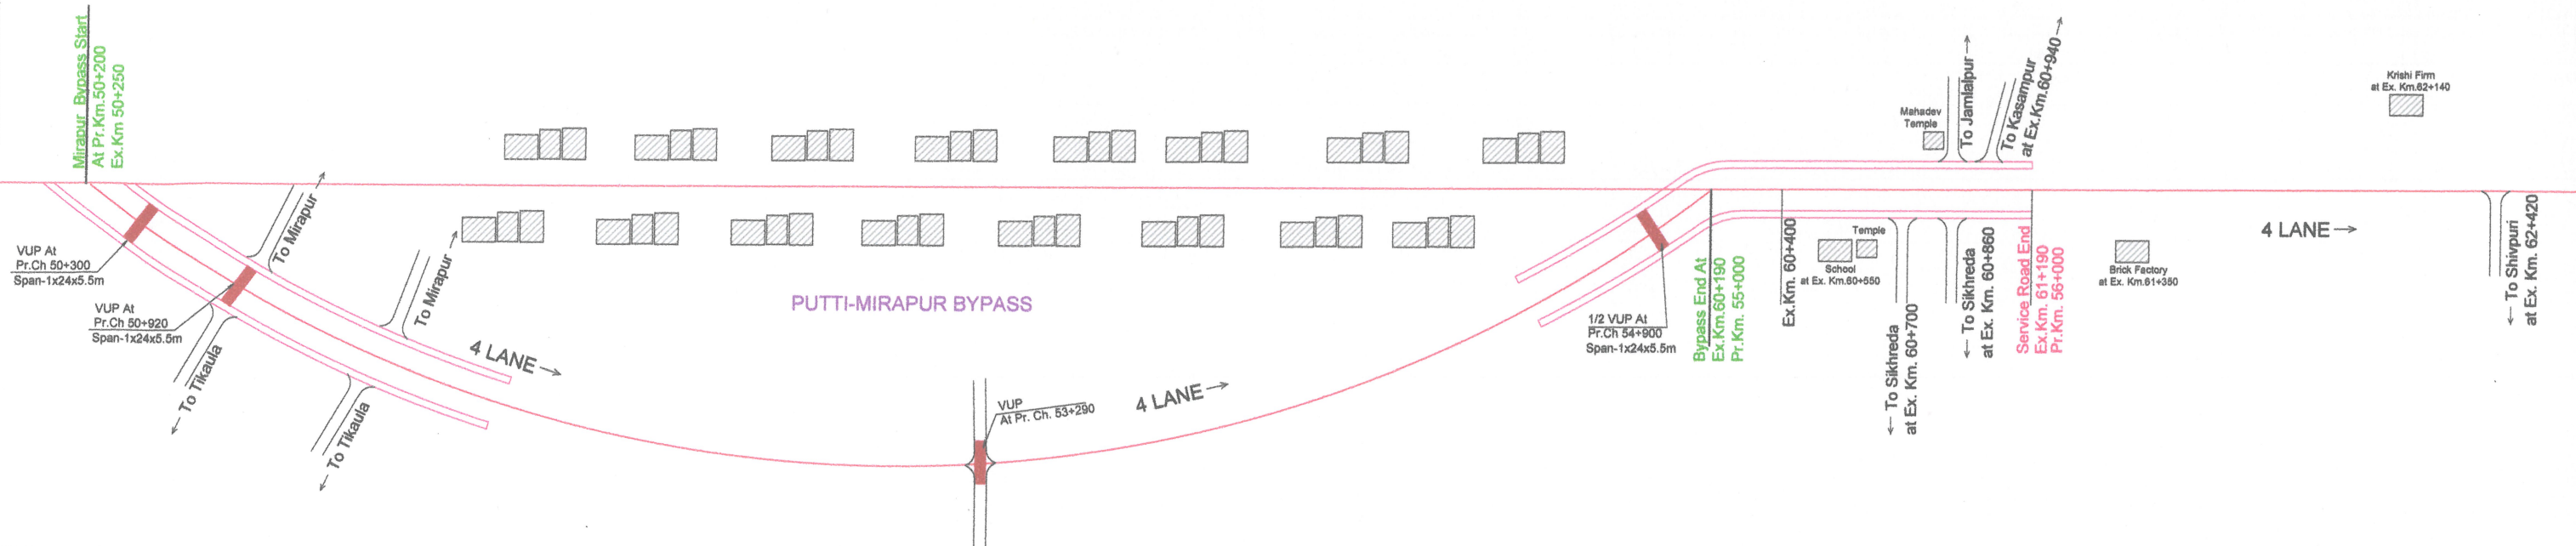


Shivpuri
Ex.Km.62.000 to 62.500

Kelapur
Ex.Km.63.200 to 65.350

Deval
Ex.Km.66.100 to 66.600

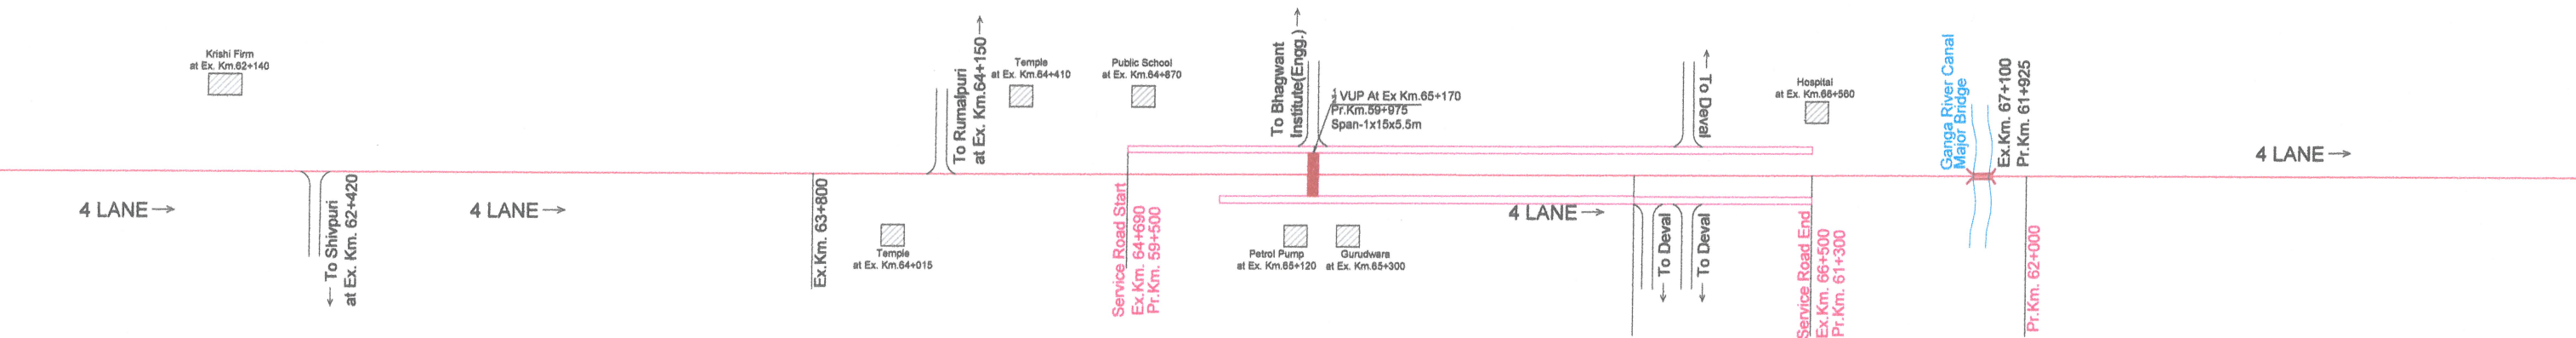

4 LANE REALIGNMENT
Ganga River Major Bridge
From Ex.Km.69+430(Pr.Km.64+200)
To Ex.Km.72+300(Pr.Km.67+500)

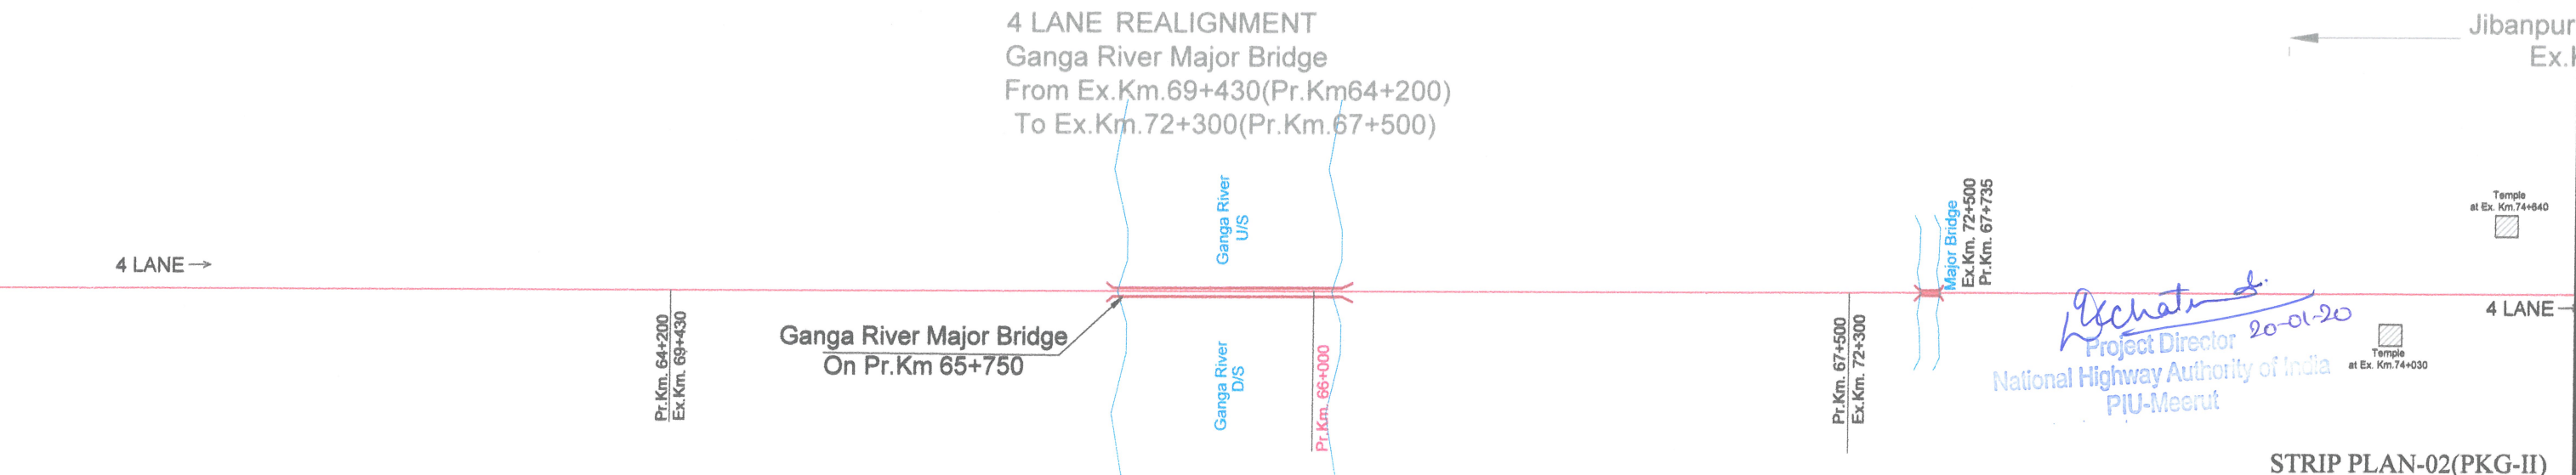

Project Director
National Highway Authority of India
PIU-Meerut

STRIP PLAN-02(PKG-II)

CLIENT -				CONSULTANT -			
REGIONAL OFFICER NATIONAL HIGHWAYS AUTHORITY OF INDIA UTTAR PRADESH (WEST) CP-12 VIRAJ KHAND (OPP. OF SINGAPUR MALL) GOMTI NAGAR, LUCKNOW-226 010				K & J Projects Pvt. Ltd. Shivam, 16 NIT Layout, Ravinagar, Nagpur-440033 Maharashtra, India. Ph : (0712)2556402, Fax : 2556403 Email : contact@knjprojects.com			
RI	16-8-17	FOR APPROVAL		DRAWN	CHECKED	APPROVED	
RO	1-7-17	FOR APPROVAL					
REV	DATE	DETAILS OF REVISION					

NAME OF WORK:

Consultancy Services for Preparation of Detailed Project Report (DPR)
for Meerut-Nazibabad Section Of National Highway 119 in the State of
Uttar Pradesh under NHDP-IV.

DRG. NO.	376/KJ/DFR/UK/MN/	R	0
SCALE	NTS		
TITLE:	STRIP PLAN		

MEERUT

NAZIBABAD

Jibanpuri/Koli Farm/Himraj Colony
Ex.Km.73.750 to 75.500

BIJNOR BYPASS

Katchpura
Ex.Km.87.100 to 87.750

Legend

- Project Road ———
- Service Road ———
- VUP/Viaduct ———
- Pr. ROW in built up Section — 45m
- Pr. ROW in Open Section — 60m

CLIENT -
REGIONAL OFFICER
NATIONAL HIGHWAYS AUTHORITY OF INDIA
UTTAR PRADESH (WEST)
CP-12 VIRAJ KHAND (OPP. OF SINGAPUR MALL)
GOMTI NAGAR , LUCKNOW-226 019

REV	DATE	DETAILS OF REVISION	DRAWN	CHECKED	APPROVED
R1	16-8-17	FOR APPROVAL			
R2	1-7-17	FOR APPROVAL			

CONSULTANT -



K & J Projects Pvt. Ltd.
Shivam, 16 NIT Layout, Ravinagar,
Nagpur-440033 Maharashtra, India.
Ph : (0712)2556402, Fax : 2556403
Email : contact@knjprojects.com

NAME OF WORK:

Consultancy Services for Preparation of Detailed Project Report (DPR)
for Meerut-Nazibabad Section Of National Highway 119 in the State of
Uttar Pradesh under NHDP-IV.

DRG. NO. 376/KJ/DFR/UK/MN/SP-02

SCALE NTS

TITLE:

STRIP PLAN

STRIP PLAN-03(PKG-II)

[Signature]
20-01-20
Project Director
National Highway Authority of India
PIU-Meerut