


Name of Road - Construction of NH-33 (Ripha Nary to Gohindpur)
 Area shown is Chandabahal
TYPICAL CROSS-SECTION-Part-II

ROW - 25.0 m

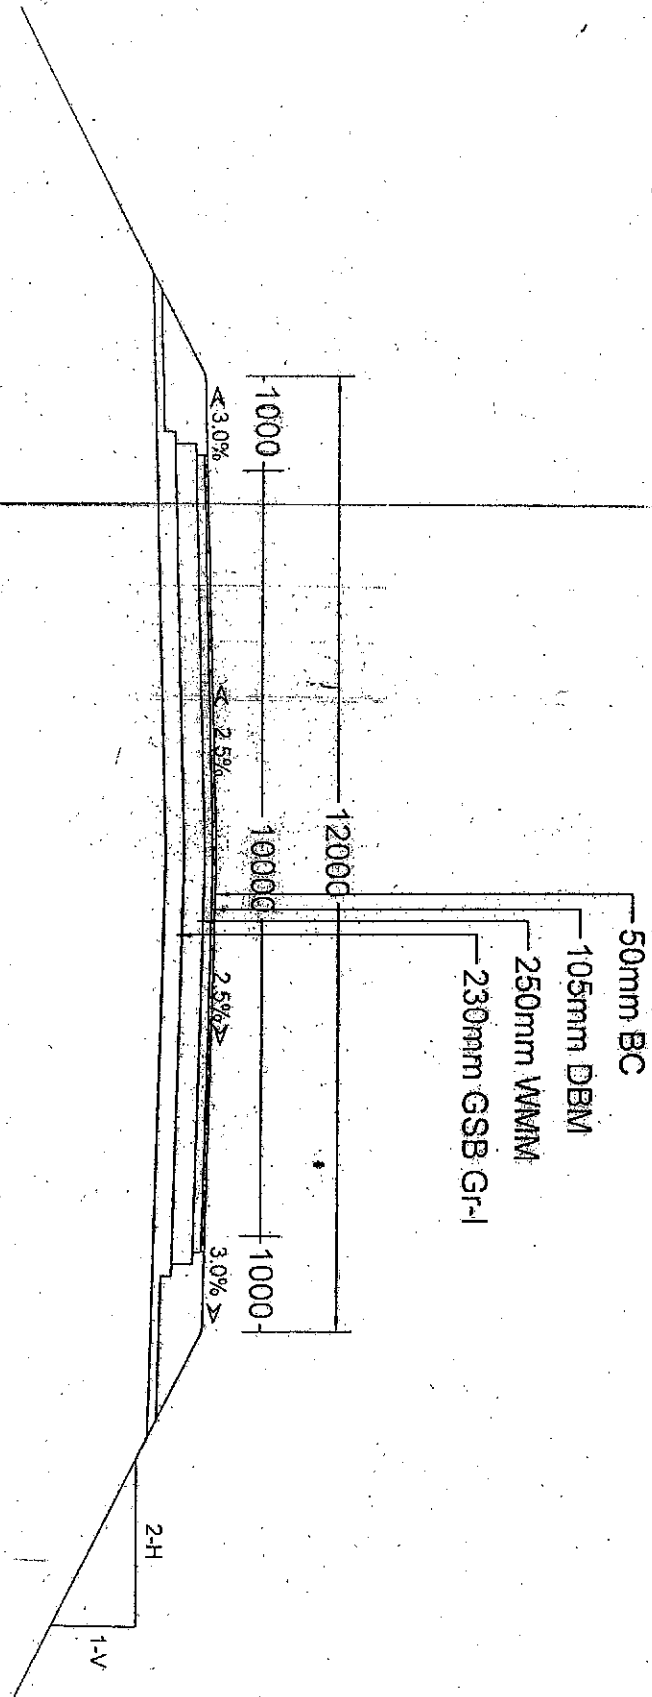

From Ch. 0.0m to 100.0m + Ch. 560.0m to 640.0m + Ch. 780.0m to 825.0m
 From Ch. 925.0m to 1100.0m + Ch. 2230.0m to 2444.0m

10/11/18
 R.C.D.

Executive Engineer
 Road Division, Jamshedpur


J.E.

A.E.
 10/11/18

E.E.
 10/11/18

Name of Road - Construction of NH-33 (Pipla more) to Ghorabada - Anna more
V's Ghorabada Road.

TYPICAL CROSS-SECTION-PART-I
Road - 25.50 M

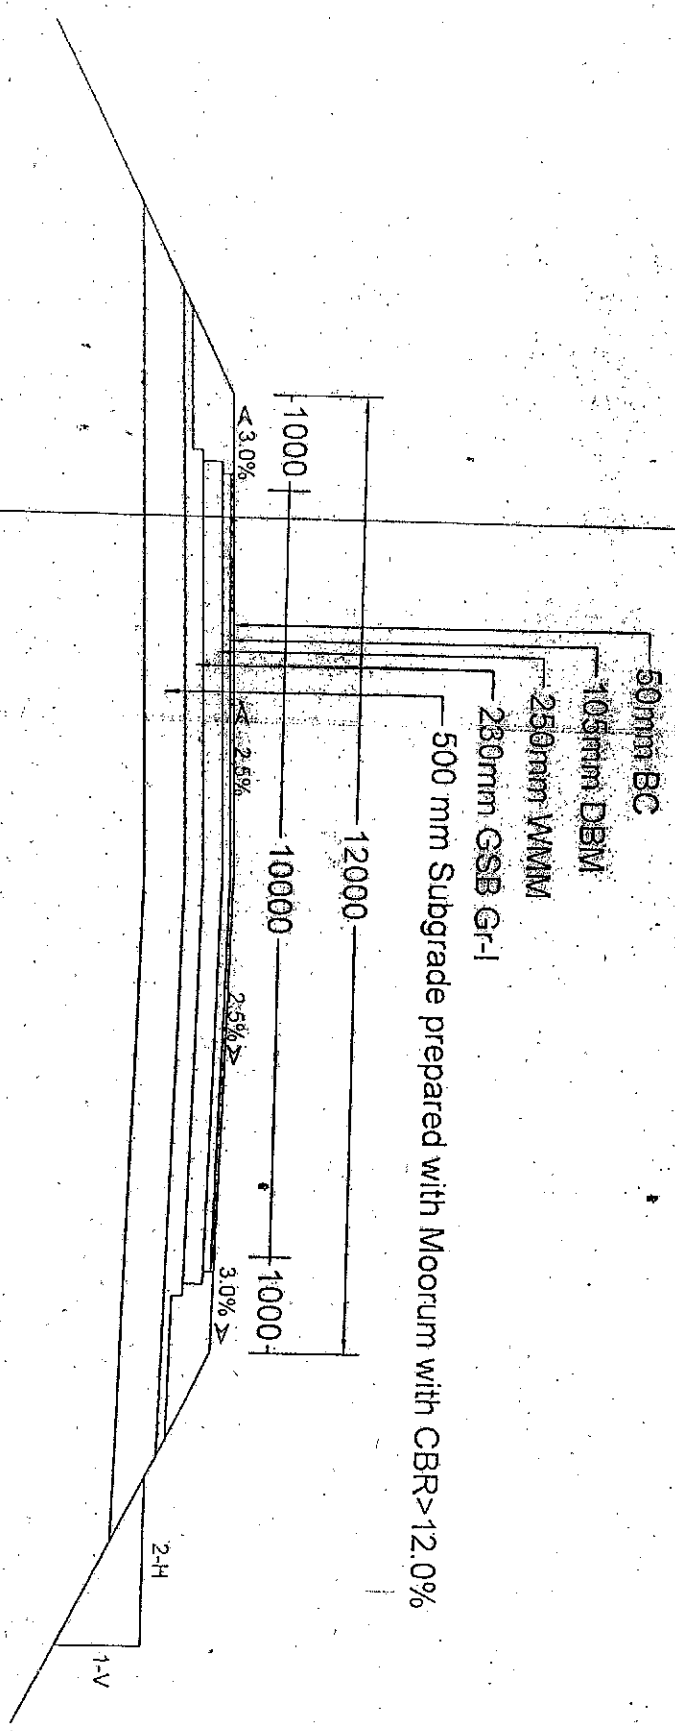

Executive Engineer
R. C. D.
Road Division, Jamshedpur

J.E.

A.E.

E.E.