



BAR CHART SHOWING THE REQUIRED FOREST & NON FOREST LAND STATUS

Name of Project : Construction of Approach Road for Hindustan Petroleum Corporation Ltd. Retail Outlet on Jaisalmer-Barmer Road (NH-68)
Between KM Stone No. 95-96 (Chainage: 95/612 to 95/662) RHS in the Part of Khasra No. 1486/534 At Village-Gunga, Teh.-Sheo, Dist.-Barmer, Raj.
Proposal No. : FP/RJ/ROAD/43668/2019 (Applied Area : 0.1788 ha.)


(DECELERATION LANE , LHS)

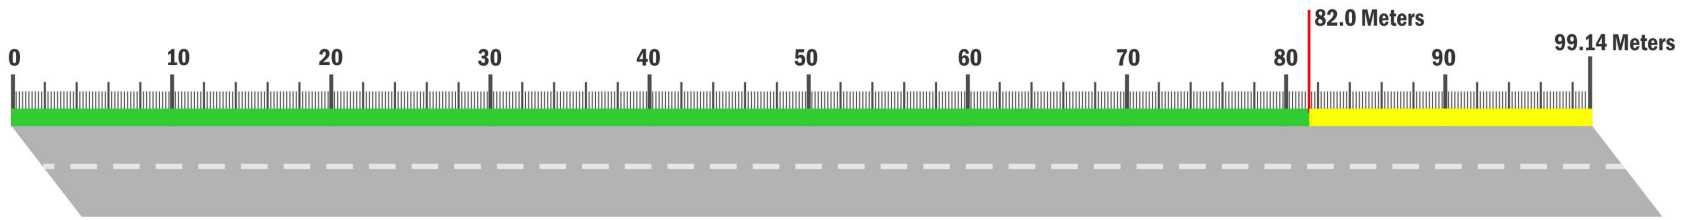

(ACCELERATION LANE, RHS)

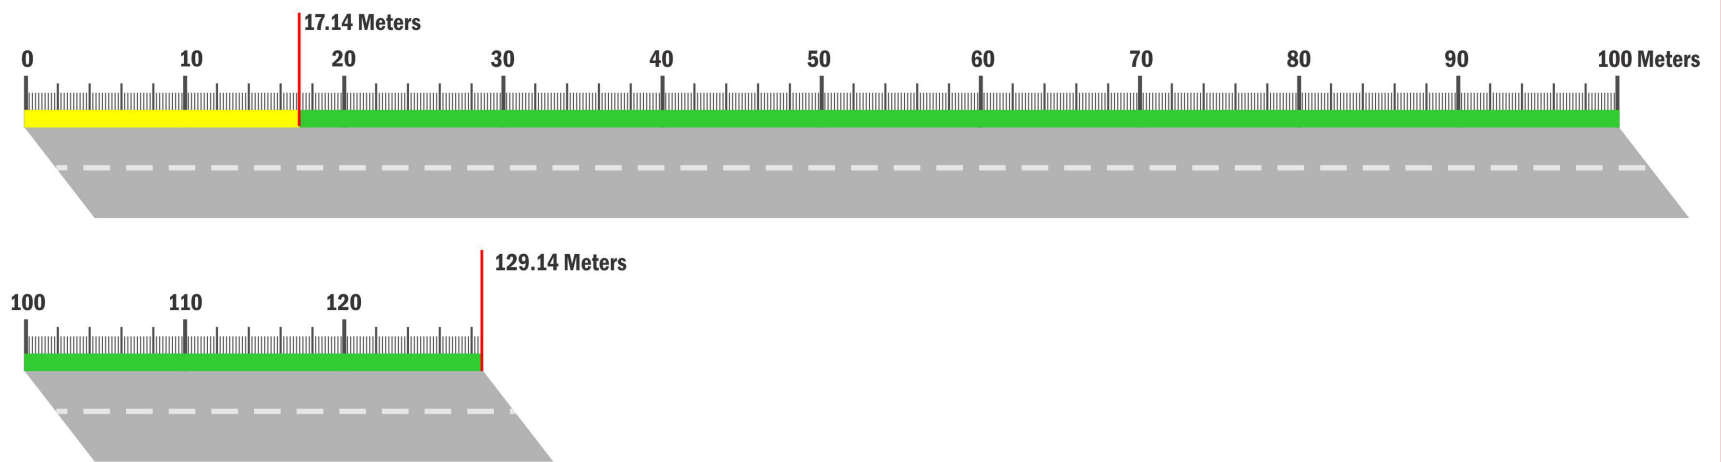

(FRONT SIDE SERVICE ROAD)

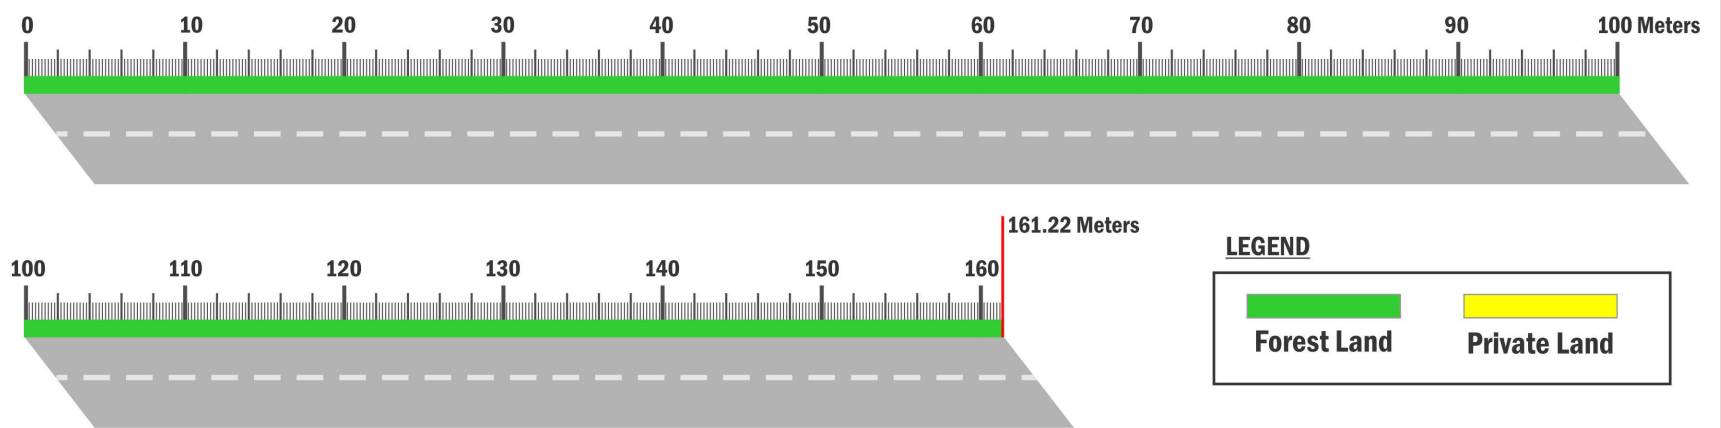


LEGEND

Forest Land

Private Land

Outlet Area

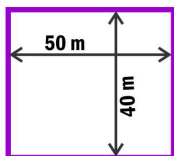

Required Forest Land Area Details

Forest Land (LHS) Deceleration Lane	0.0553 ha
Forest Land (RHS) Acceleration Lane	0.0775 ha
Forest Land Front Side Service Road	0.0460 ha
Total Forest Land	0.1788 ha

Required Non Forest Land Area Details

Road Area Non Forest Land (LHS)	0.0206 ha
Road Area Non Forest Land (RHS)	0.0206 ha
Outlet Area Non Forest Land (RHS)	0.2000 ha
Total Non Forest Land	0.2412 ha

MAP NOT TO SCALE

