
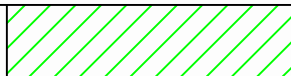
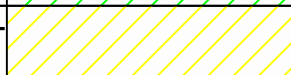
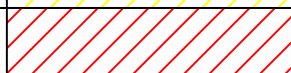
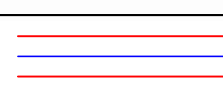
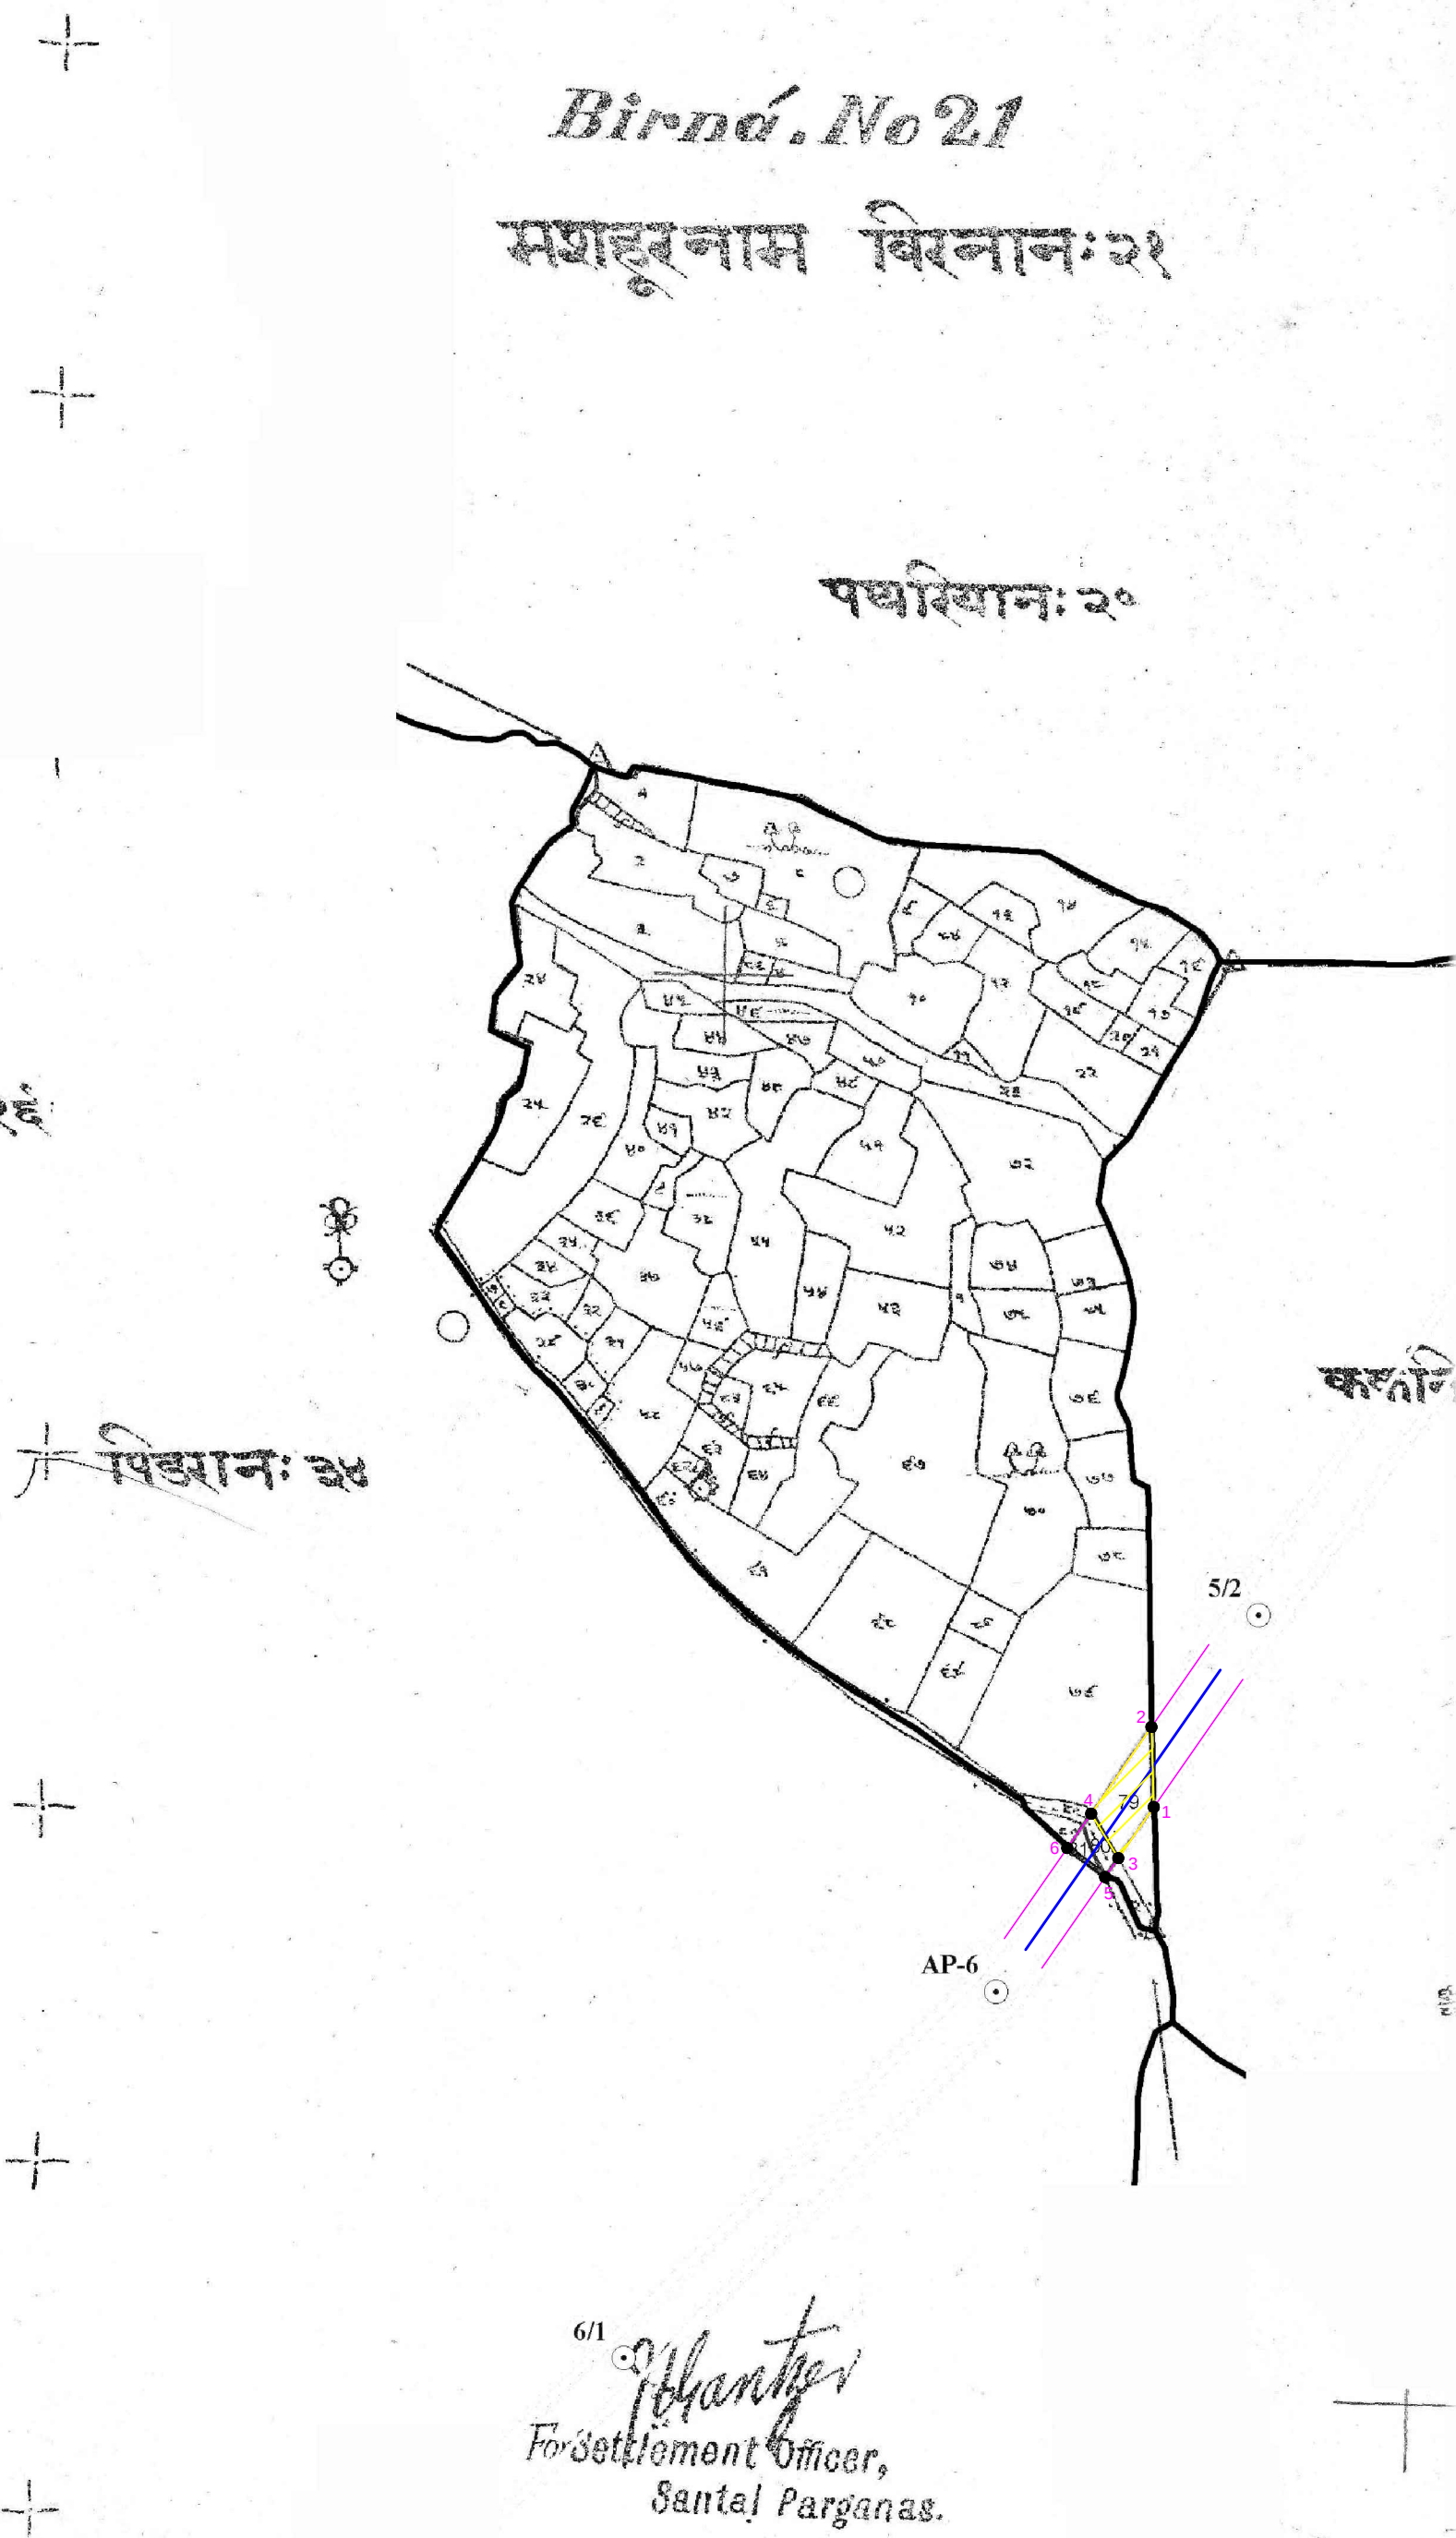


| GEO COORDINATES OF 132 KV D/C<br>HANSDIHA JASIDIH TRANSMISSION LINE |                  |                  |              |  |
|---------------------------------------------------------------------|------------------|------------------|--------------|--|
| DATUM- WGS84                                                        |                  |                  |              |  |
| POINT                                                               | LATITUDE         | LONGITUDE        | FOREST PATCH |  |
| 1                                                                   | 24° 34' 40.71" N | 87° 00' 00.51" E | PATCH-1      |  |
| 2                                                                   | 24° 34' 42.18" N | 87° 00' 00.46" E | PATCH-1      |  |
| 3                                                                   | 24° 34' 39.76" N | 86° 59' 59.79" E | PATCH-1      |  |
| 4                                                                   | 24° 34' 40.58" N | 86° 59' 59.25" E | PATCH-1      |  |
| 5                                                                   | 24° 34' 39.42" N | 86° 59' 59.53" E |              |  |
| 6                                                                   | 24° 34' 39.95" N | 86° 59' 58.76" E |              |  |

INDEX

|                     |                                                                                     |
|---------------------|-------------------------------------------------------------------------------------|
| PROTECTED FOREST    |  |
| JUNGLE JHARI FOREST |  |
| RAIYATI LAND        |  |
| AP POINTS           |  |
| GEO POINTS 1,2etc   |  |
| LINE CORRIDOR       |  |

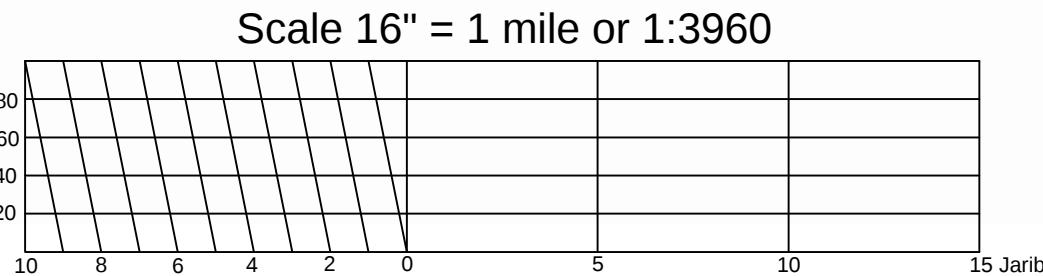

*Santosh Kumar Singh*  
Senior Manager  
Transmission Division, Dania

|   |                                                              |
|---|--------------------------------------------------------------|
| PROJECT DEMARCATION OF FOREST PATCH IN<br>CADASTRAL SHEET FOR 132KV D/C HANSDIHA<br>JASIDIH TRANSMISSION LINE |                                                              |
| PREPARED BY                                                                                                   | M/S NAMAN ENTERPRISES                                        |
| PREPARED FOR                                                                                                  | JHARKHAND URJA SANCHARAN NIGAM LIMITED                       |
| EXECUTING AGENCY                                                                                              | R.S. INFRAPROJECTS PVT. LTD.<br>B-133, Sector-2, Noida, U.P. |
| DRAWING NO.                                                                                                   | DC/NIH-J/22-01-TL-22                                         |
| REV.   | 00                                                           |