

TITLE
DRAWING FOR HANOL-TIUNI
H.E.P. (2x30 Mega Watt).

LAND DESCRIPTION
FOREST DIV. - TONS
RANGE - DEVATA
BEAT - KHUNI GAD
REQ. AREA - 0.758 Hec.

AREA STATEMENT

- Total Land Area = 7590 sqm
- (A) Employee Resi. = 1000sqm
- (B) Office Building = 960sqm
- (C) Cement Store = 1000sqm
- (D) Steel Yard = 1100sqm
- (E) Employ Resi. = 200sqm
- (F) Parking Area = 800sqm
- (G) Road Area = 1450sqm
- (H) Water Pipe Line = 150sqm

Plot Area


- (A) Part -1 (60x30) = 1500sqm
- (B) Part -2 (85x40) = 3400sqm
- (C) Part -3 (85x25) = 2000sqm
- (D) Part -4 (30x18) = 540sqm
- (E) Part -5 (600x0.3) = 150sqm
- Total Plot Area = 7590sqm

SYMBOL

- Electric Pole
- Existing Gujar Hut
- Proposed Land
- Tree
- G.I. Fencing

The Cadres

Hardwar Road, Mohkampur
Dehra dun (U.K.)

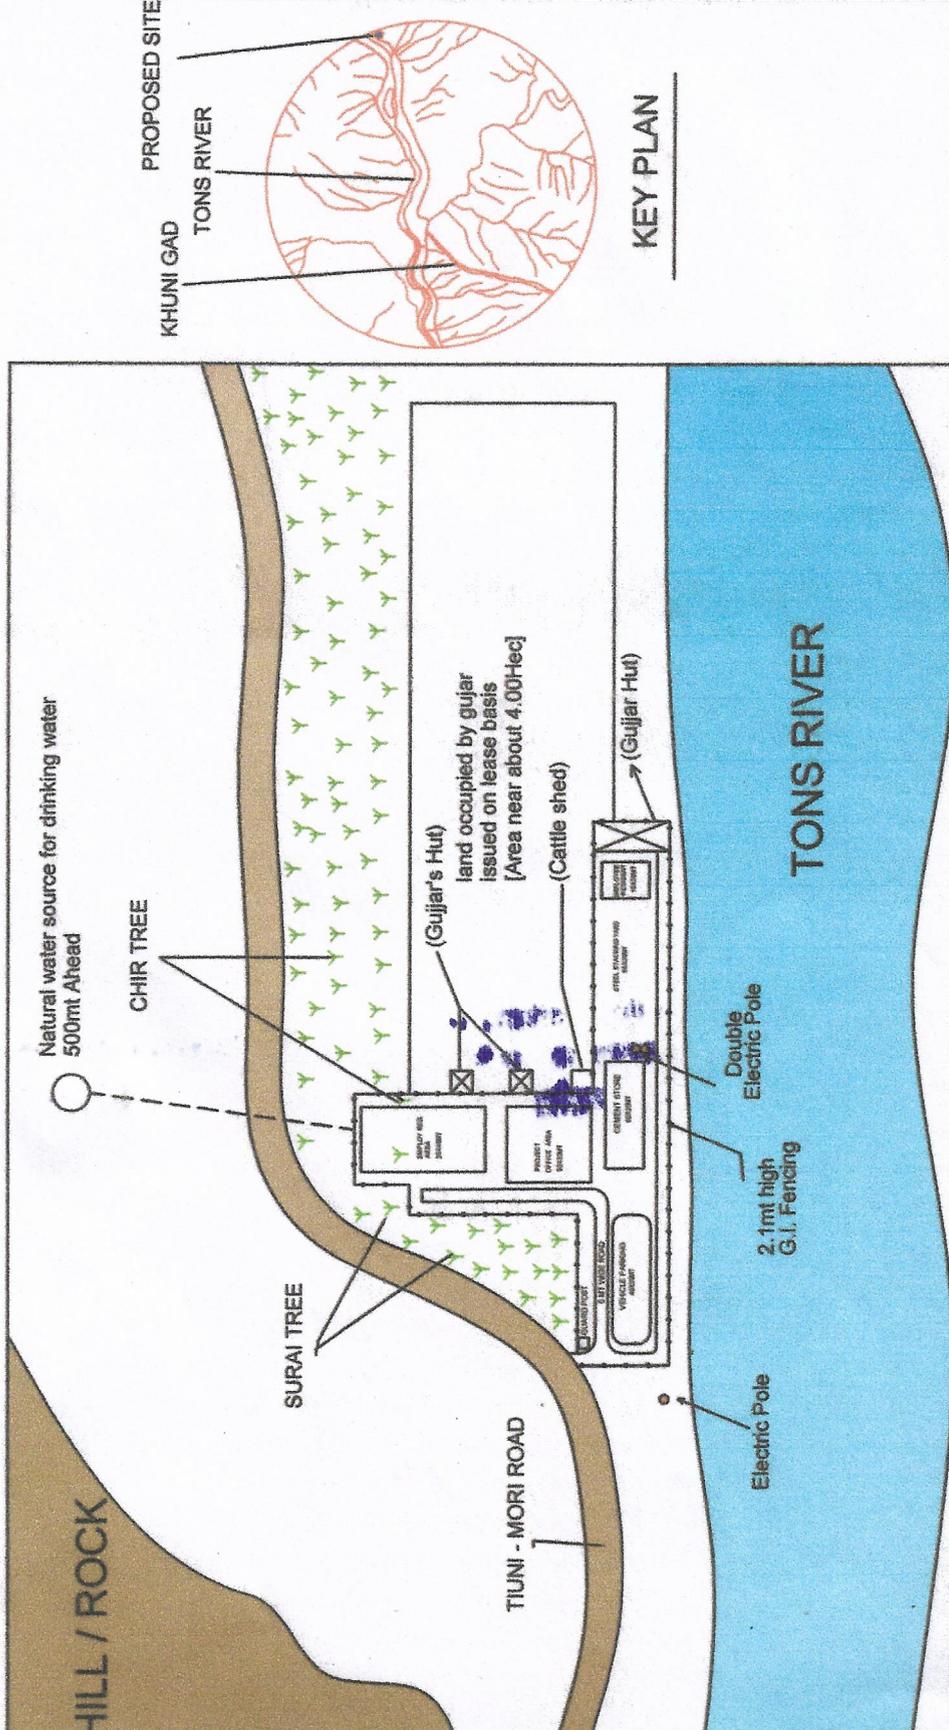

PLAN OF PROPOSED SITE AT KERAWALI TAPPAR NEAR KHUNI GAD

उप वन संरक्षक
टोन्स वन प्रभाग,
परोला