


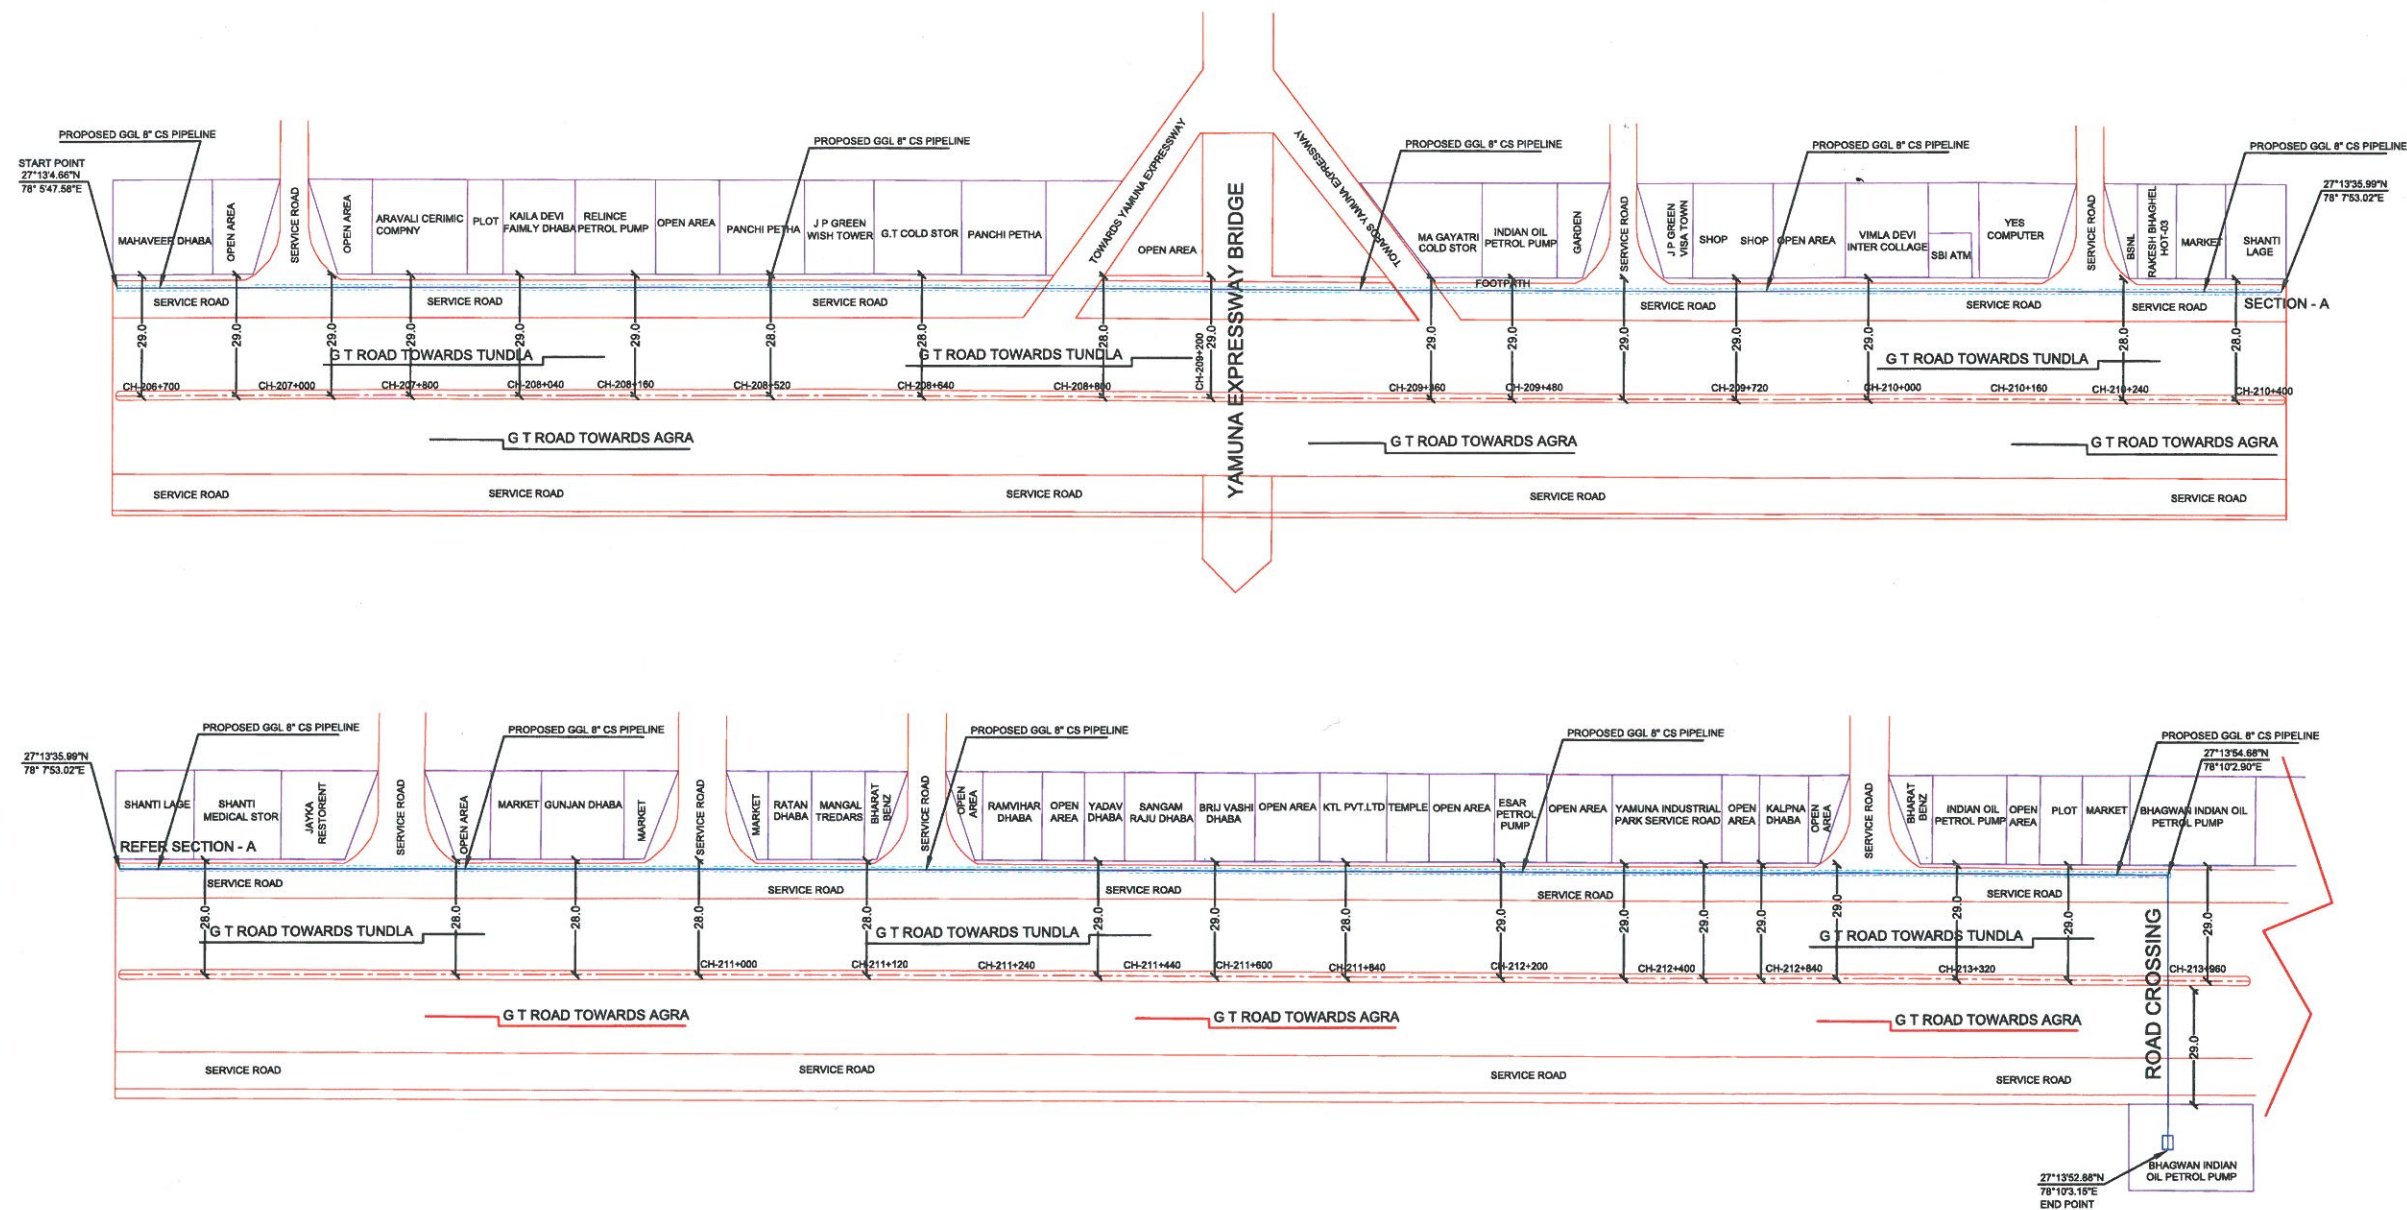

GGL / AGRA / PL / NH-2 / 001

PLANIMETRIC DRAWING FOR PROPOSED 8" CS PIPELINE ALONG LHS OF NH-2 FROM MAHAVEER DHABA AT Ch.-206.757 Km To BHAGWAN FILLING STATION AT Ch.-213.960 Km & 1NO'S OF ROAD CROSSING BY HDD AT Ch.-213.960 Km.



Signature
F.C. MUKHERJEE
DGM (P. O & MVOIC AGRA)
GREEN GAS LIMITED
(A JV OF GAIL (INDIA) LTD. & IOCL)


TRENCH DETAILS & AREA

TRENCH LENGTH (Mtr.)	7300
TRENCH WIDTH (Mtr.)	0.80
TRENCH DEPTH (Mtr.)	1.00
TOTAL AREA (SQ.MTR.)	5840.00
TOTAL AREA (Ha.)	0.584


LOCATION	LATITUDE	LONGITUDE
START POINT	27°13'4.86"N	78°54'7.58"E
INTERMEDIATE POINT	27°13'35.99"N	78°7'53.02"E
END POINT	27°13'52.88"N	78°10'3.15"E

(1) ROAD AND SERVICE ROAD	=	—
(2) PROPOSED OPEN TRENCH / HDD	=	---
(3) PROPOSED 8" STEEL PIPE LINE	=	—
(4) TOTAL LENGTH	=	7.30 KM

TOPOGRAPHIC SYMBOLS

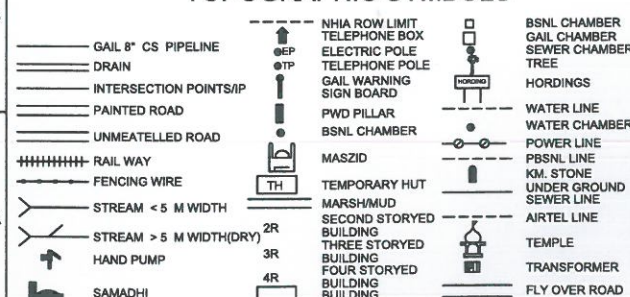

PIPELINE SYMBOLS

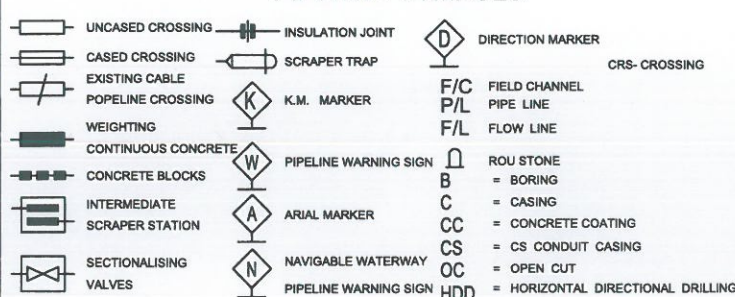

GENERAL NOTES

- ALL CROSSINGS FOR WHICH DETAILS ARE NOT GIVEN SHALL BE EXECUTED AS PER JOB STANDARDS AND AS PER INSTRUCTIONS OF OWNER / CONCERNED AUTHORITIES.
- MINIMUM COVER SHALL BE 1.0 M.
- PIPELINE OF O.D. GRADE & WALL THICKNESS TO BE DECIDED LATER.

TITLE:

PROPOSED 8" CS PIPELINE ALONG LHS OF NH-2 FROM MAHAVEER DHABA AT Ch.-206.757 Km To BHAGWAN FILLING STATION AT Ch.-213.960 Km & 1NO'S OF ROAD CROSSING BY HDD AT Ch.-213.960 Km.

CLIENT:



GREEN GAS LIMITED

PROJECT:

AGRA CITY GAS DISTRIBUTION

SIZE - A0

SCALE - 1 : 1000

SHEET NO : 01/01

GGL / AGRA / PL / NH-2 / 001

REV-0