


PRODUCED BY AN AUTODESK STUDENT VERSION

PRODUCED BY AN AUTODESK STUDENT VERSION

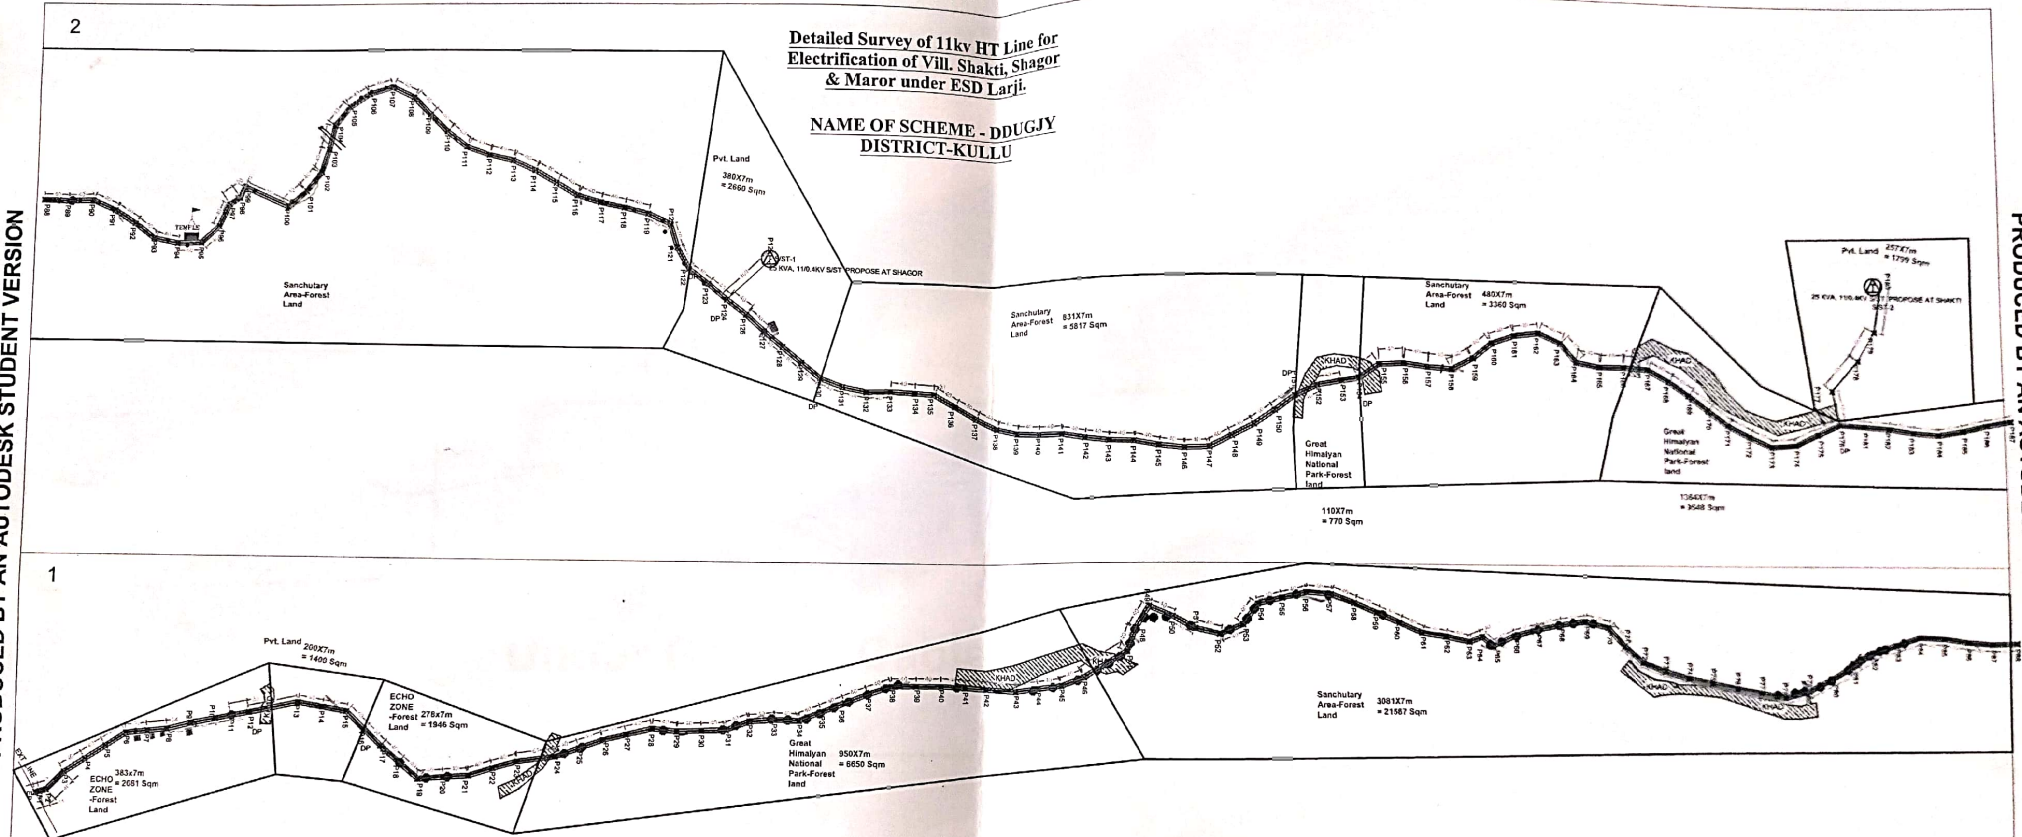


OVER HEAD LINE	1025 Mtr	TEMPLE	ROUTE		SCALE	Drawing prepared by :	Drawing No.	PROJECT:-	CLIENT:	SURVEYED BY :-
UNDER GROUND LINE	2016 Mtr	SPAN	KHAD		1:2000		1/2	Detailed Survey of 11kv HT Line for Electrification of Vill. Shakti, Shagor & Maror under ESD Larji.	HPSEBL	 VILL. SHAGOR, P.O. PARSON, TEH. SHAGOR DISTT. JAMMU, J.K. P-175, 124 Ph. +91-97367-42888, 91966-282768
AB CABLE	9077 Mtr	EXISTING LINE	U/G CABLE		DATED :	Survey done by :	Rev.			
TOTAL FOREST AREA	77651 Sqm	PATH	TRANSFORMER		2016					
TOTAL PV AREA	7175 Sqm	HOUSE	TREES							

[Signature]
 Sr. Executive Engineer
 Electrical Division
 HPSEBL, Thalout

**Detailed Survey of 11kv HT Line for
Electrification of Vill. Shakti, Shagor
& Maror under ESD Larji.**

**NAME OF SCHEME - DDUGJY
DISTRICT-KULLU**

PRODUCED BY AN AUTODESK STUDENT VERSION

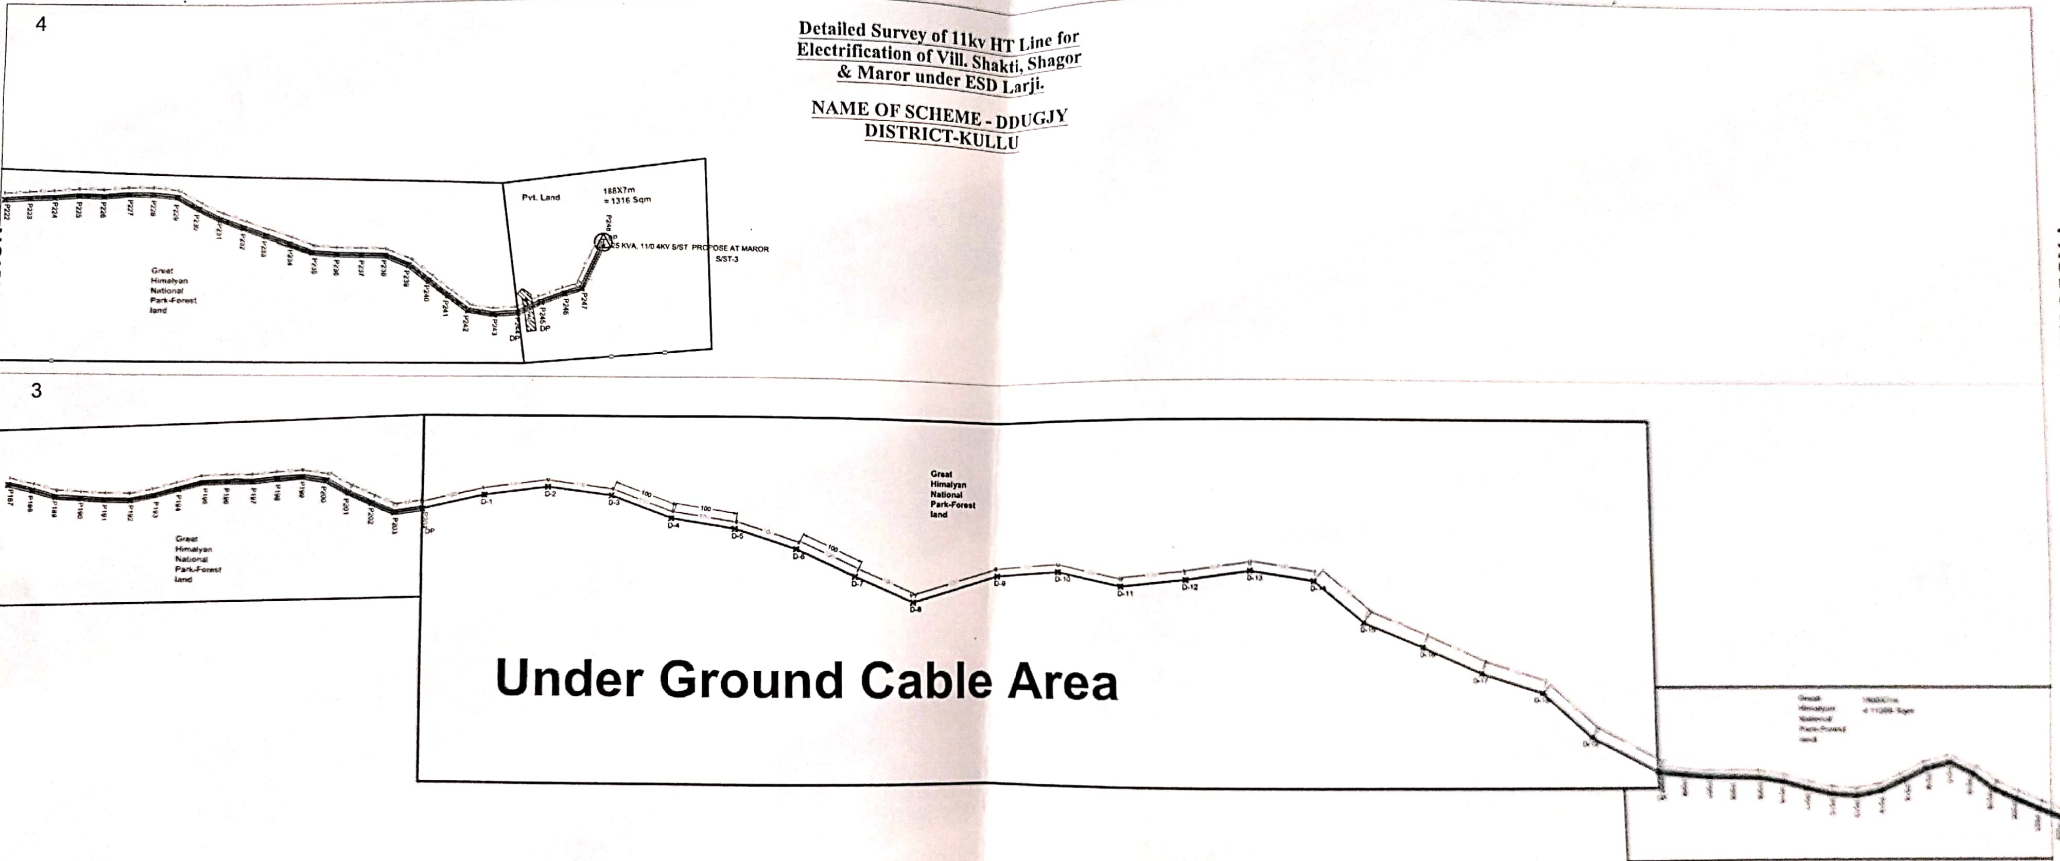

OVER HEAD LINE	1025 Mtr	TEMPLE	ROUTE	P703	SCALE	Drawing prepared by :	Drawing No.	PROJECT:-	CLIENT:	SURVEYED BY :-
UNDER GROUND LINE	2016 Mtr	SPAN	KHAD	P71	1:2000		1/2	Detailed Survey of 11kv HT Line for Electrification of Vill. Shakti, Shagor & Maror under ESD Larji.	HPSEBL	STECH VILL. SHAGOR, P. O. PARANGRIP, THTA, DISTRICT KULLU H.P. 171001, PHONO: 01974 1176, FAX: 01974 1176, E-MAIL: HPSEBL@HPSEBL.INDIA, HPSEBL@HOTMAIL.COM
AB CABLE	9077 Mtr	EXISTING LINE	U/G CABLE	EXISTING LINE	DATED:	Survey done by :	Rev.			
TOTAL FOREST AREA	77651 Sqm	PATH	TRANSFORMER		2016					
TOTAL PM AREA	7175 Sqm	HOUSE	TREES							

[Signature]
Sr Executive Engineer
Electrical Division
HPSEBL, Thalout