


KHASRA MAP SHOWING WITH PROPOSED 400 KV D/C SIKAR -II - NEEMRANA TRANSMISSION LINE ALIGNMENT,

Full Title of the Project : "Construction of Sikar-II - Neemrana 400 KV D/C Transmission line(Twin HTLS*)


Proposal No. : FP/RJ/TRANS/143945/2021 Diversion Area : 13.0134 Ha. (Alwar Division = 5.4648 Ha.)

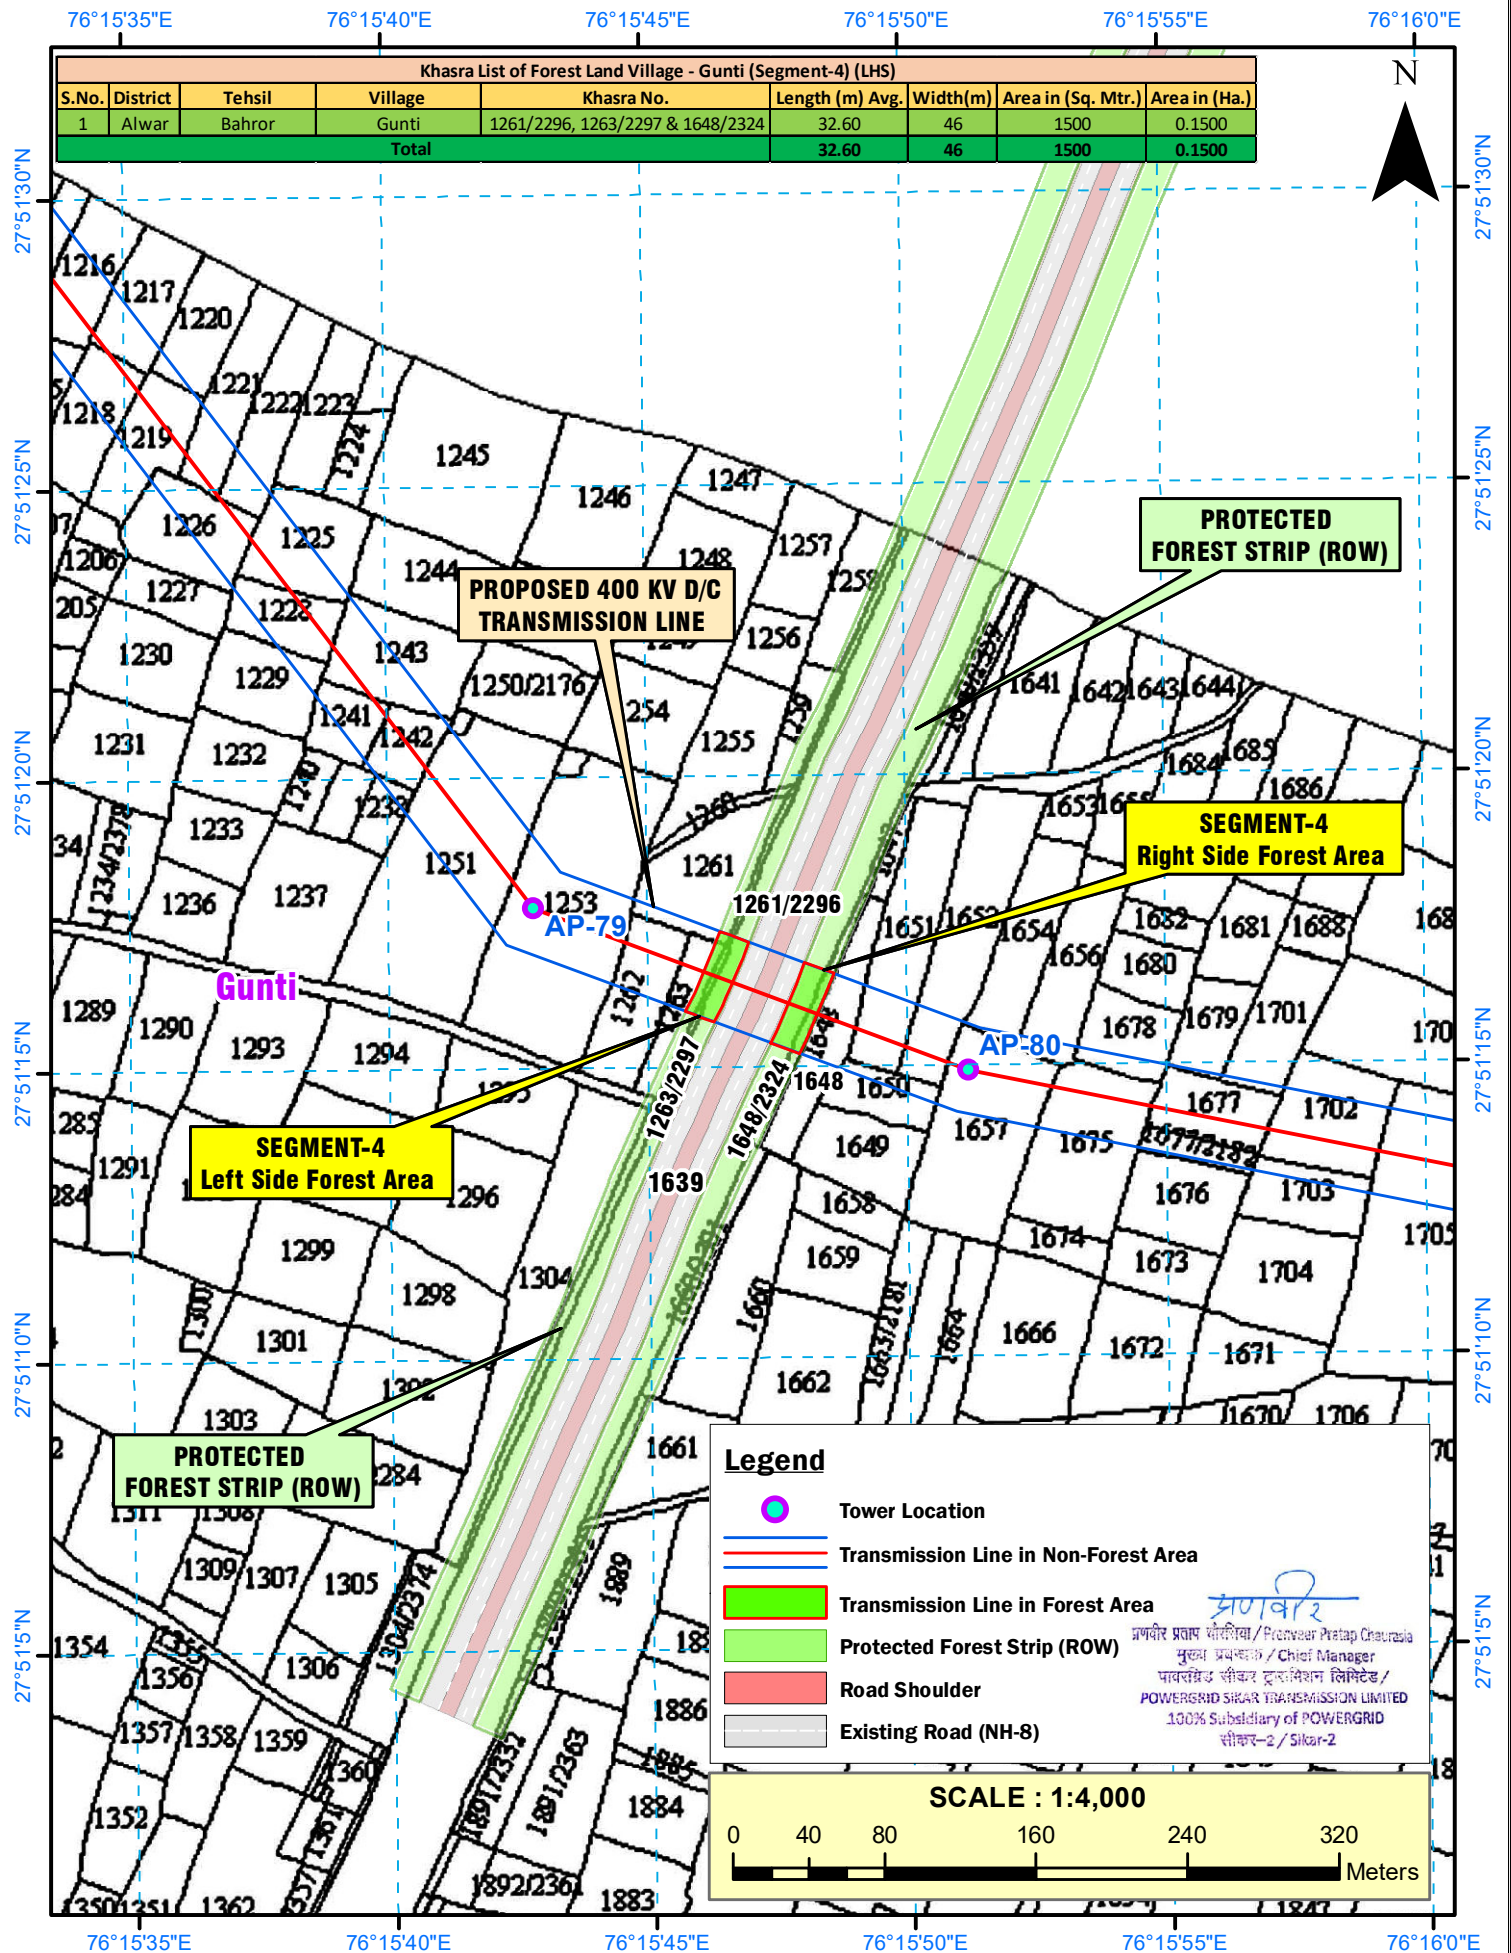

N

Proposal No. : FP/RJ/TRANS/143945/2021 Diversion Area : 13.0134 Ha. (Alwar Division = 5.4648 Ha.)

SEGMENT-5

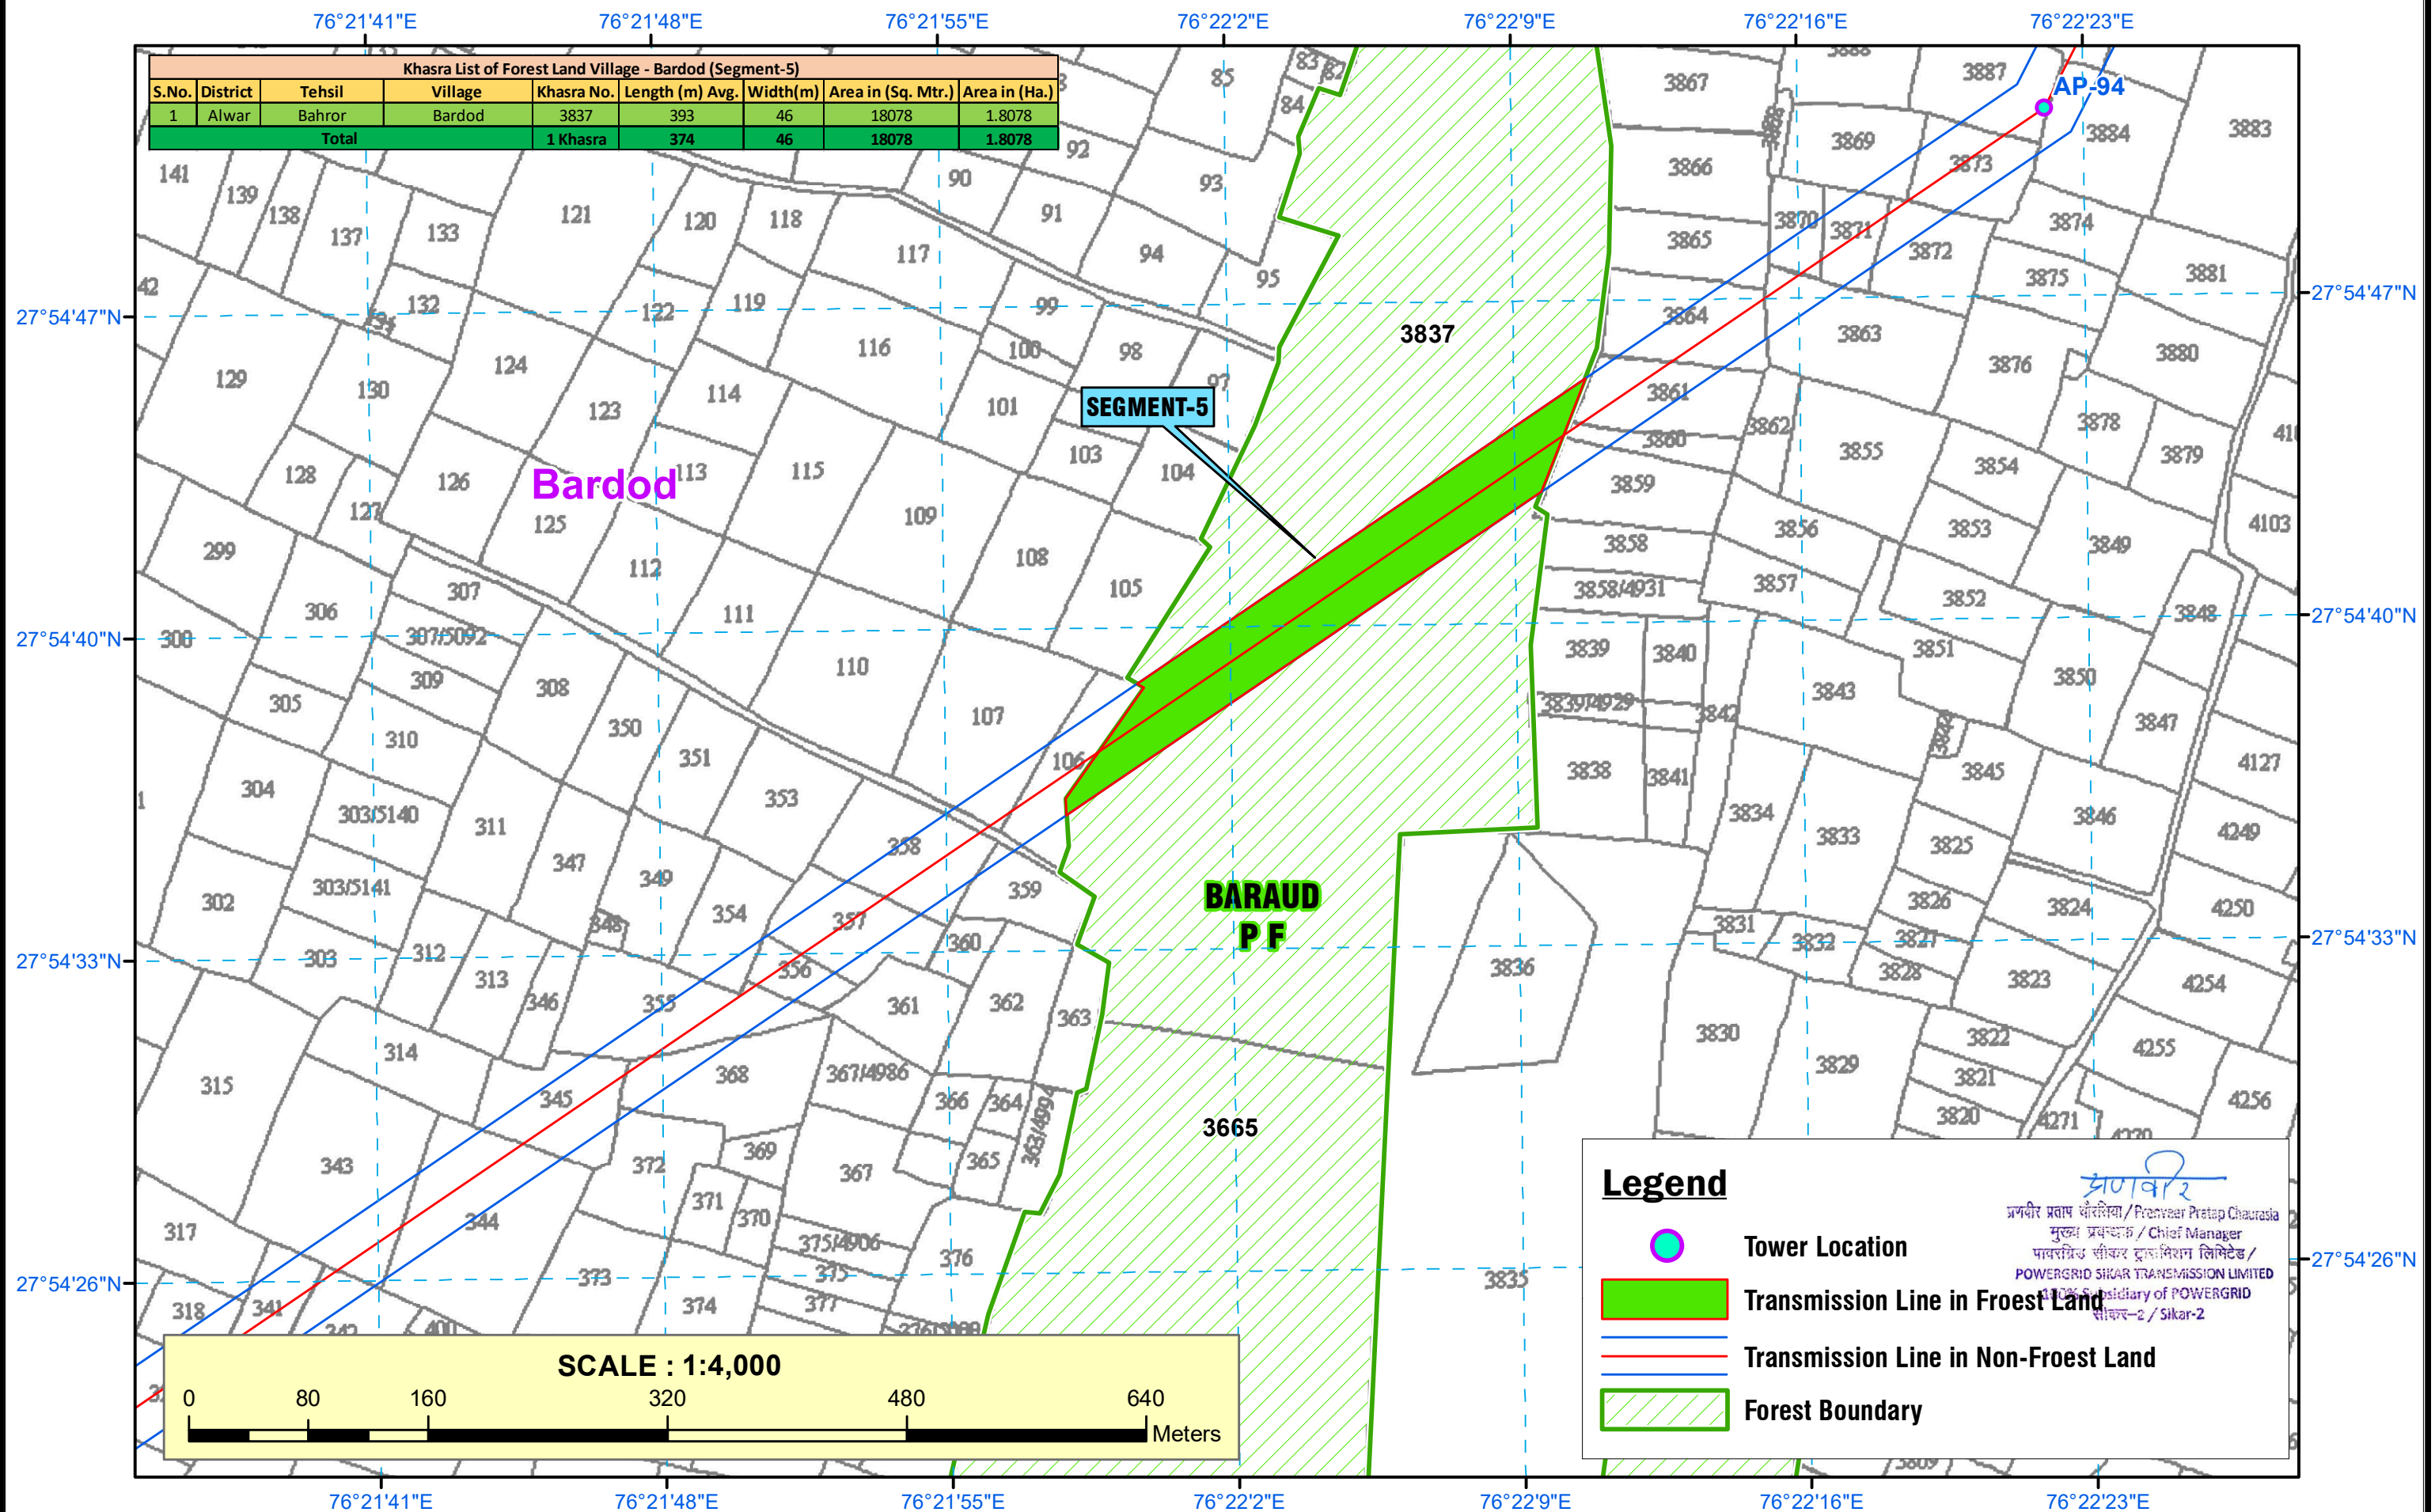


KHASRA MAP SHOWING WITH PROPOSED 400 KV D/C SIKAR -II - NEEMRANA TRANSMISSION LINE ALIGNMENT, REQUIRED FOREST LAND AND TOWER LOCATION

Full Title of the Project : "Construction of Sikar-II - Neemrana 400 KV D/C Transmission line(Twin HTLS*)

Proposal No. : FP/RJ/TRANS/143945/2021 Diversion Area : 13.0134 Ha. (Alwar Division = 5.4648 Ha.)

SEGMENT-6

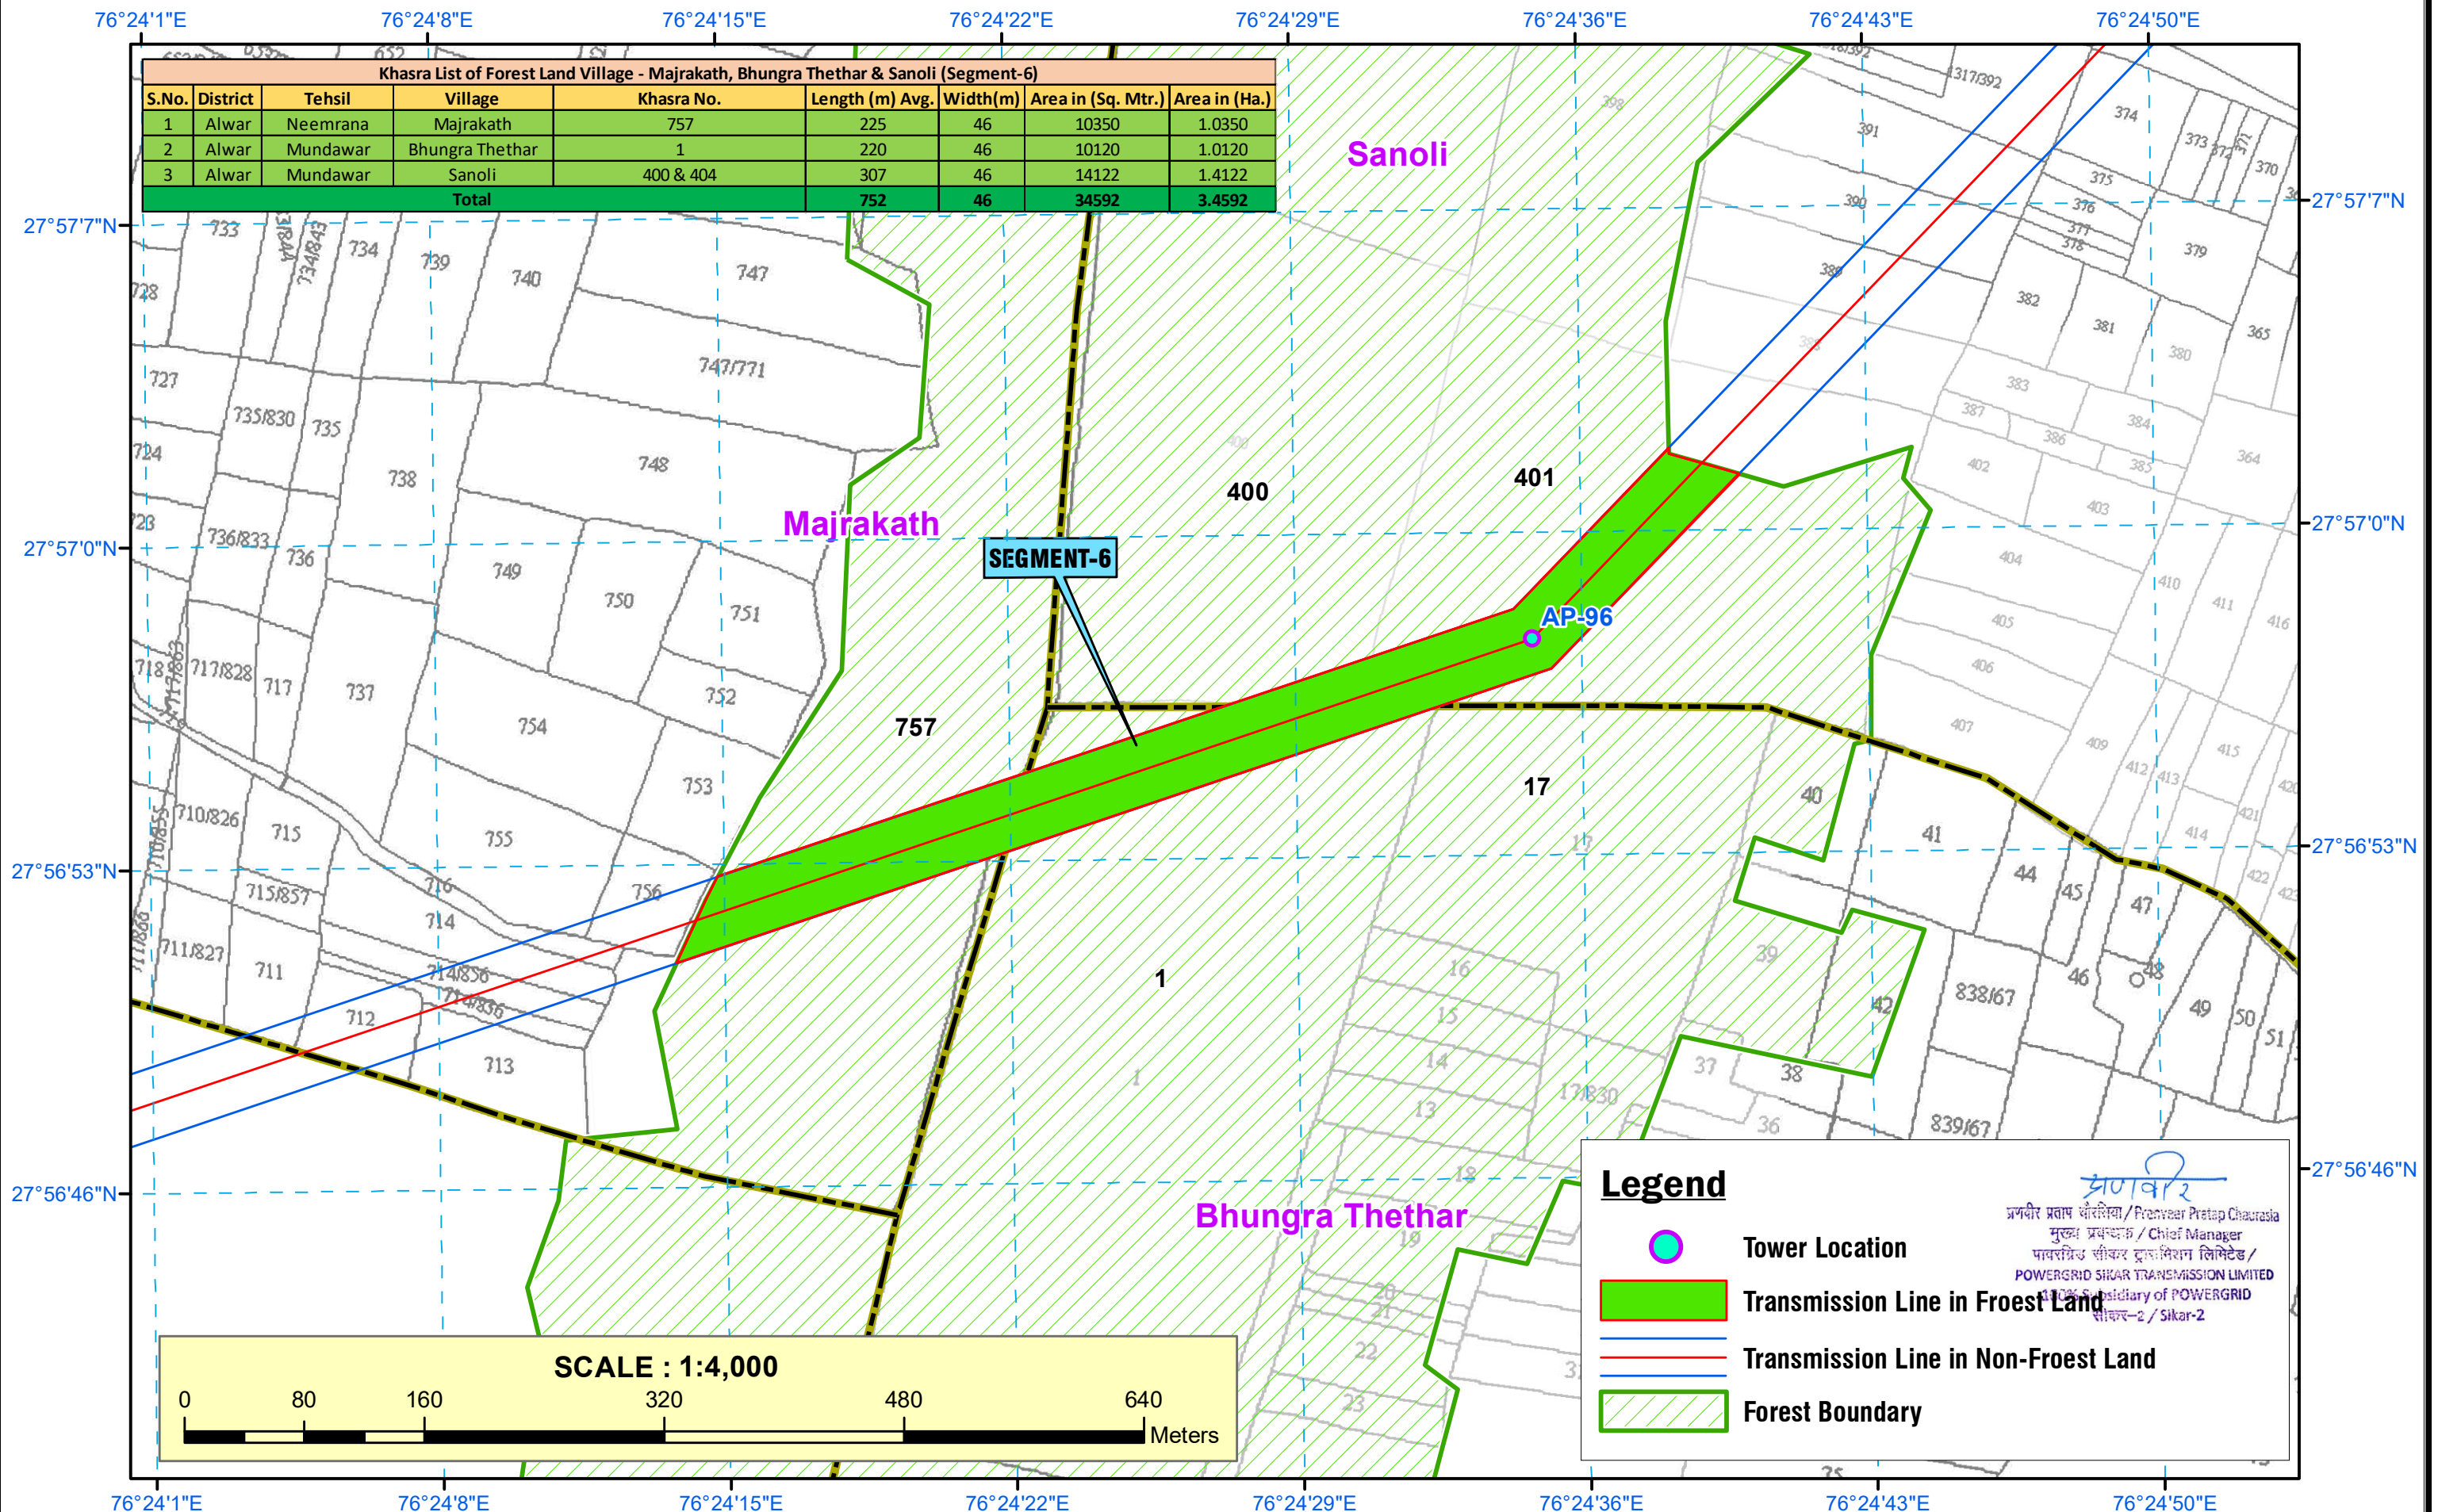

KHASRA MAP SHOWING WITH PROPOSED 400 KV D/C SIKAR -II - NEEMRANA TRANSMISSION LINE ALIGNMENT,

Full Title of the Project : "Construction of Sikar-II - Neemrana 400 KV D/C Transmission line(Twin HTLS*)

Proposal No. : FP/RJ/TRANS/143945/2021 Diversion Area : 13.0134 Ha. (Alwar Division = 5.4648 Ha.)

