


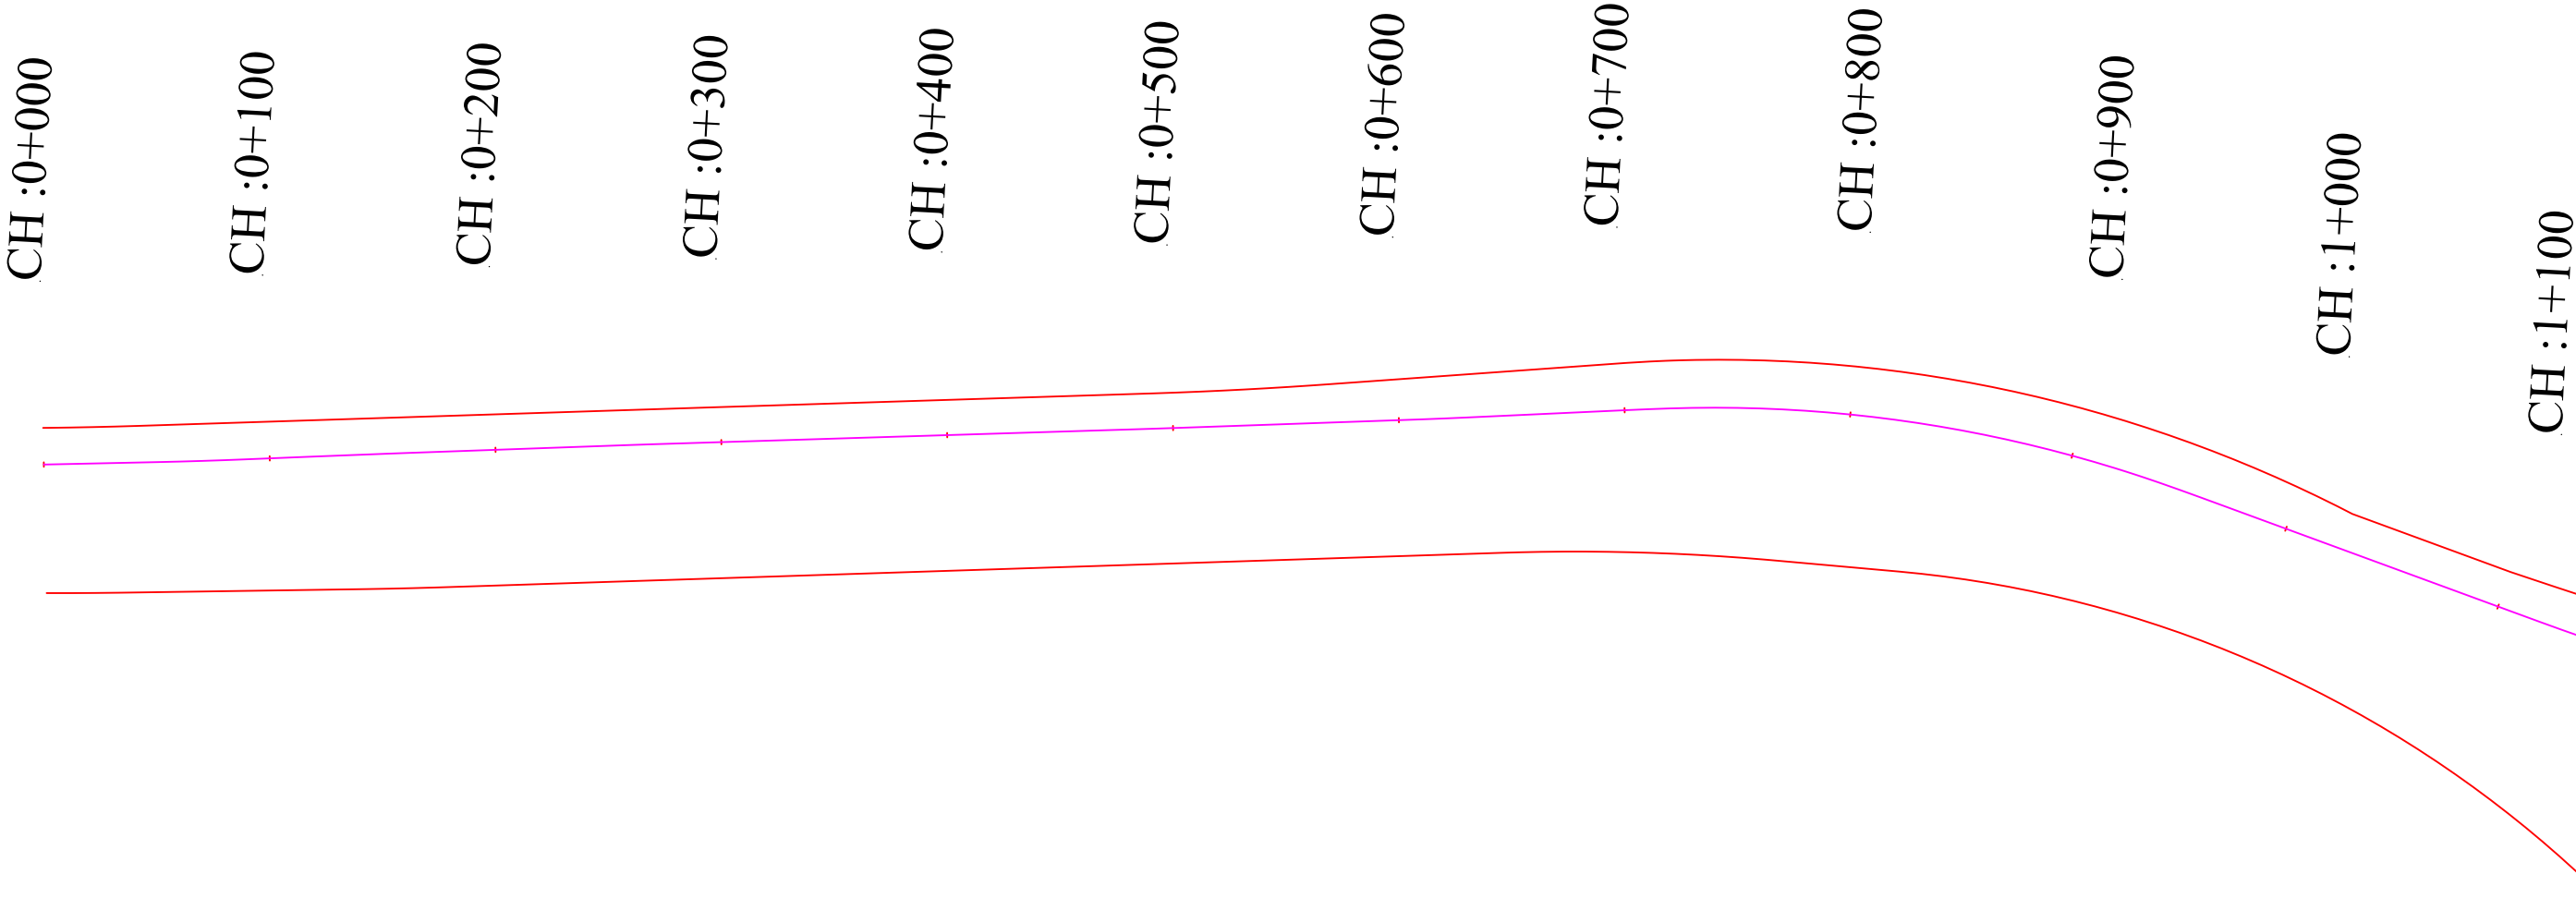


LEGEND	
PROW	
PROPOSED CENTER LINE	
DRAIN	
RIVER	
FOREST LAND PROPOSED FOR DIVERSION	

Client :	NATIONAL HIGHWAYS AUTHORITY OF INDIA (Ministry of Road, Transport & Highways, Govt. of India)
Proposal Name : Diversion of 0.8886 Ha forest land for Construction of Greenfield connectivity to Jewar international Airport from DND- Faridabad-Ballabgarh Bypass KMP-link –Spur to Delhi Mumbai Expressways under Bharatmala Pariyojna (Lot 4/Package-I) in the Faridabad Forest Division, Faridabad Distt, Haryana (Section from Design Ch. 0+000 To Design Ch. 19+100)	

Drawing Title : Layout Map Showing forest land proposed for diversion under Faridabad forest Division
Ch. 0+000 to 1+100

Consultant :	S.A. Infrastructure Consultants Pvt. Ltd. 1101A, 11 Floor Tower A-II, Ansal Corporate Park, Plot No. 7A/1, Sector 142, Noida-201301 (Uttar Pradesh) Phone No- 0120-6148000 Fax-0120-6148090
SCALE : 1:2000	
Sheet : 01 OF 10	
DATE :DECEMBER-2021	

Paper Size A3

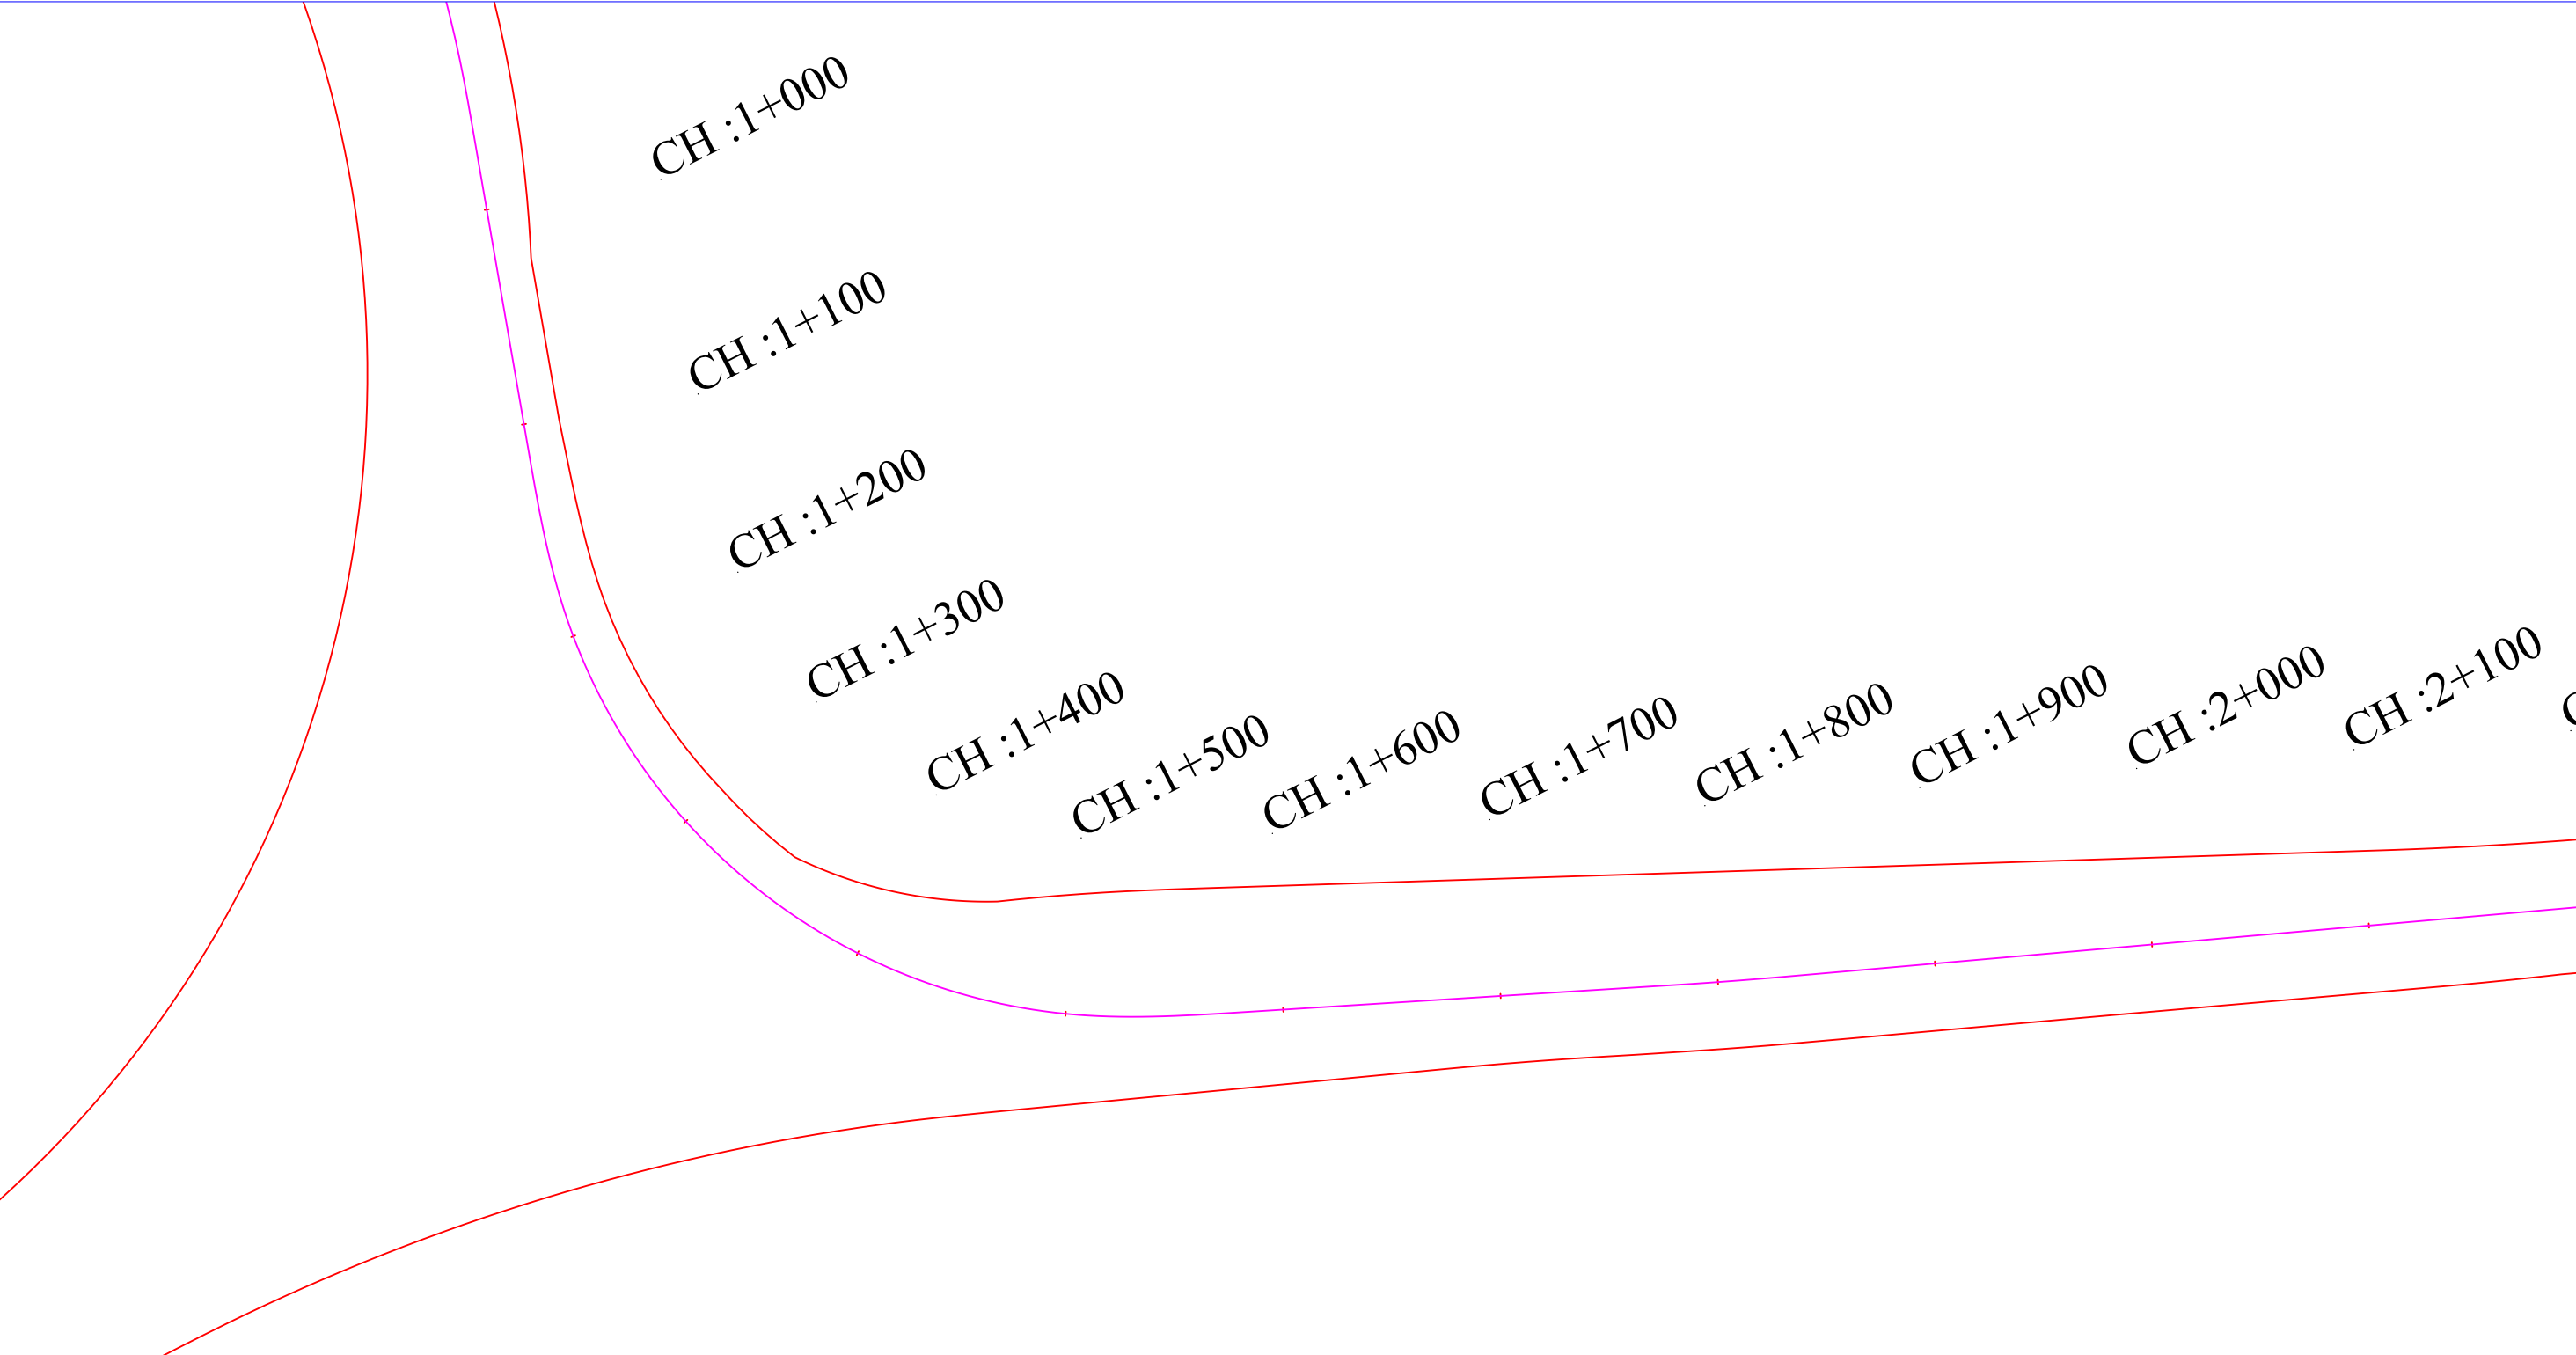


LEGEND	
PROW	
PROPOSED CENTER LINE	
DRAIN	
RIVER	
FOREST LAND PROPOSED FOR DIVERSION	

Client :	NATIONAL HIGHWAYS AUTHORITY OF INDIA (Ministry of Road, Transport & Highways, Govt. of India)
Proposal Name : Diversion of 0.8886 Ha forest land for Construction of Greenfield connectivity to Jewar international Airport from DND- Faridabad-Ballabhgarh Bypass KMP-link –Spur to Delhi Mumbai Expressways under Bharatmala Pariyojna (Lot 4/Package-I) in the Faridabad Forest Division, Faridabad Distt, Haryana (Section from Design Ch. 0+000 To Design Ch. 19+100)	

Drawing Title : Layout Map Showing forest land proposed for diversion under Faridabad forest Division
Ch. 1+000 to 2+100

Consultant :	S.A. Infrastructure Consultants Pvt. Ltd. 1101A, 11 Floor Tower A-II, Ansal Corporate Park, Plot No. 7A/1, Sector 142, Noida-201301 (Uttar Pradesh) Phone No- 0120-6148000 Fax-0120-6148090
--------------	---

SCALE : 1:2000	Paper Size A3
Sheet : 02 OF 10	
DATE :DECEMBER-2021	

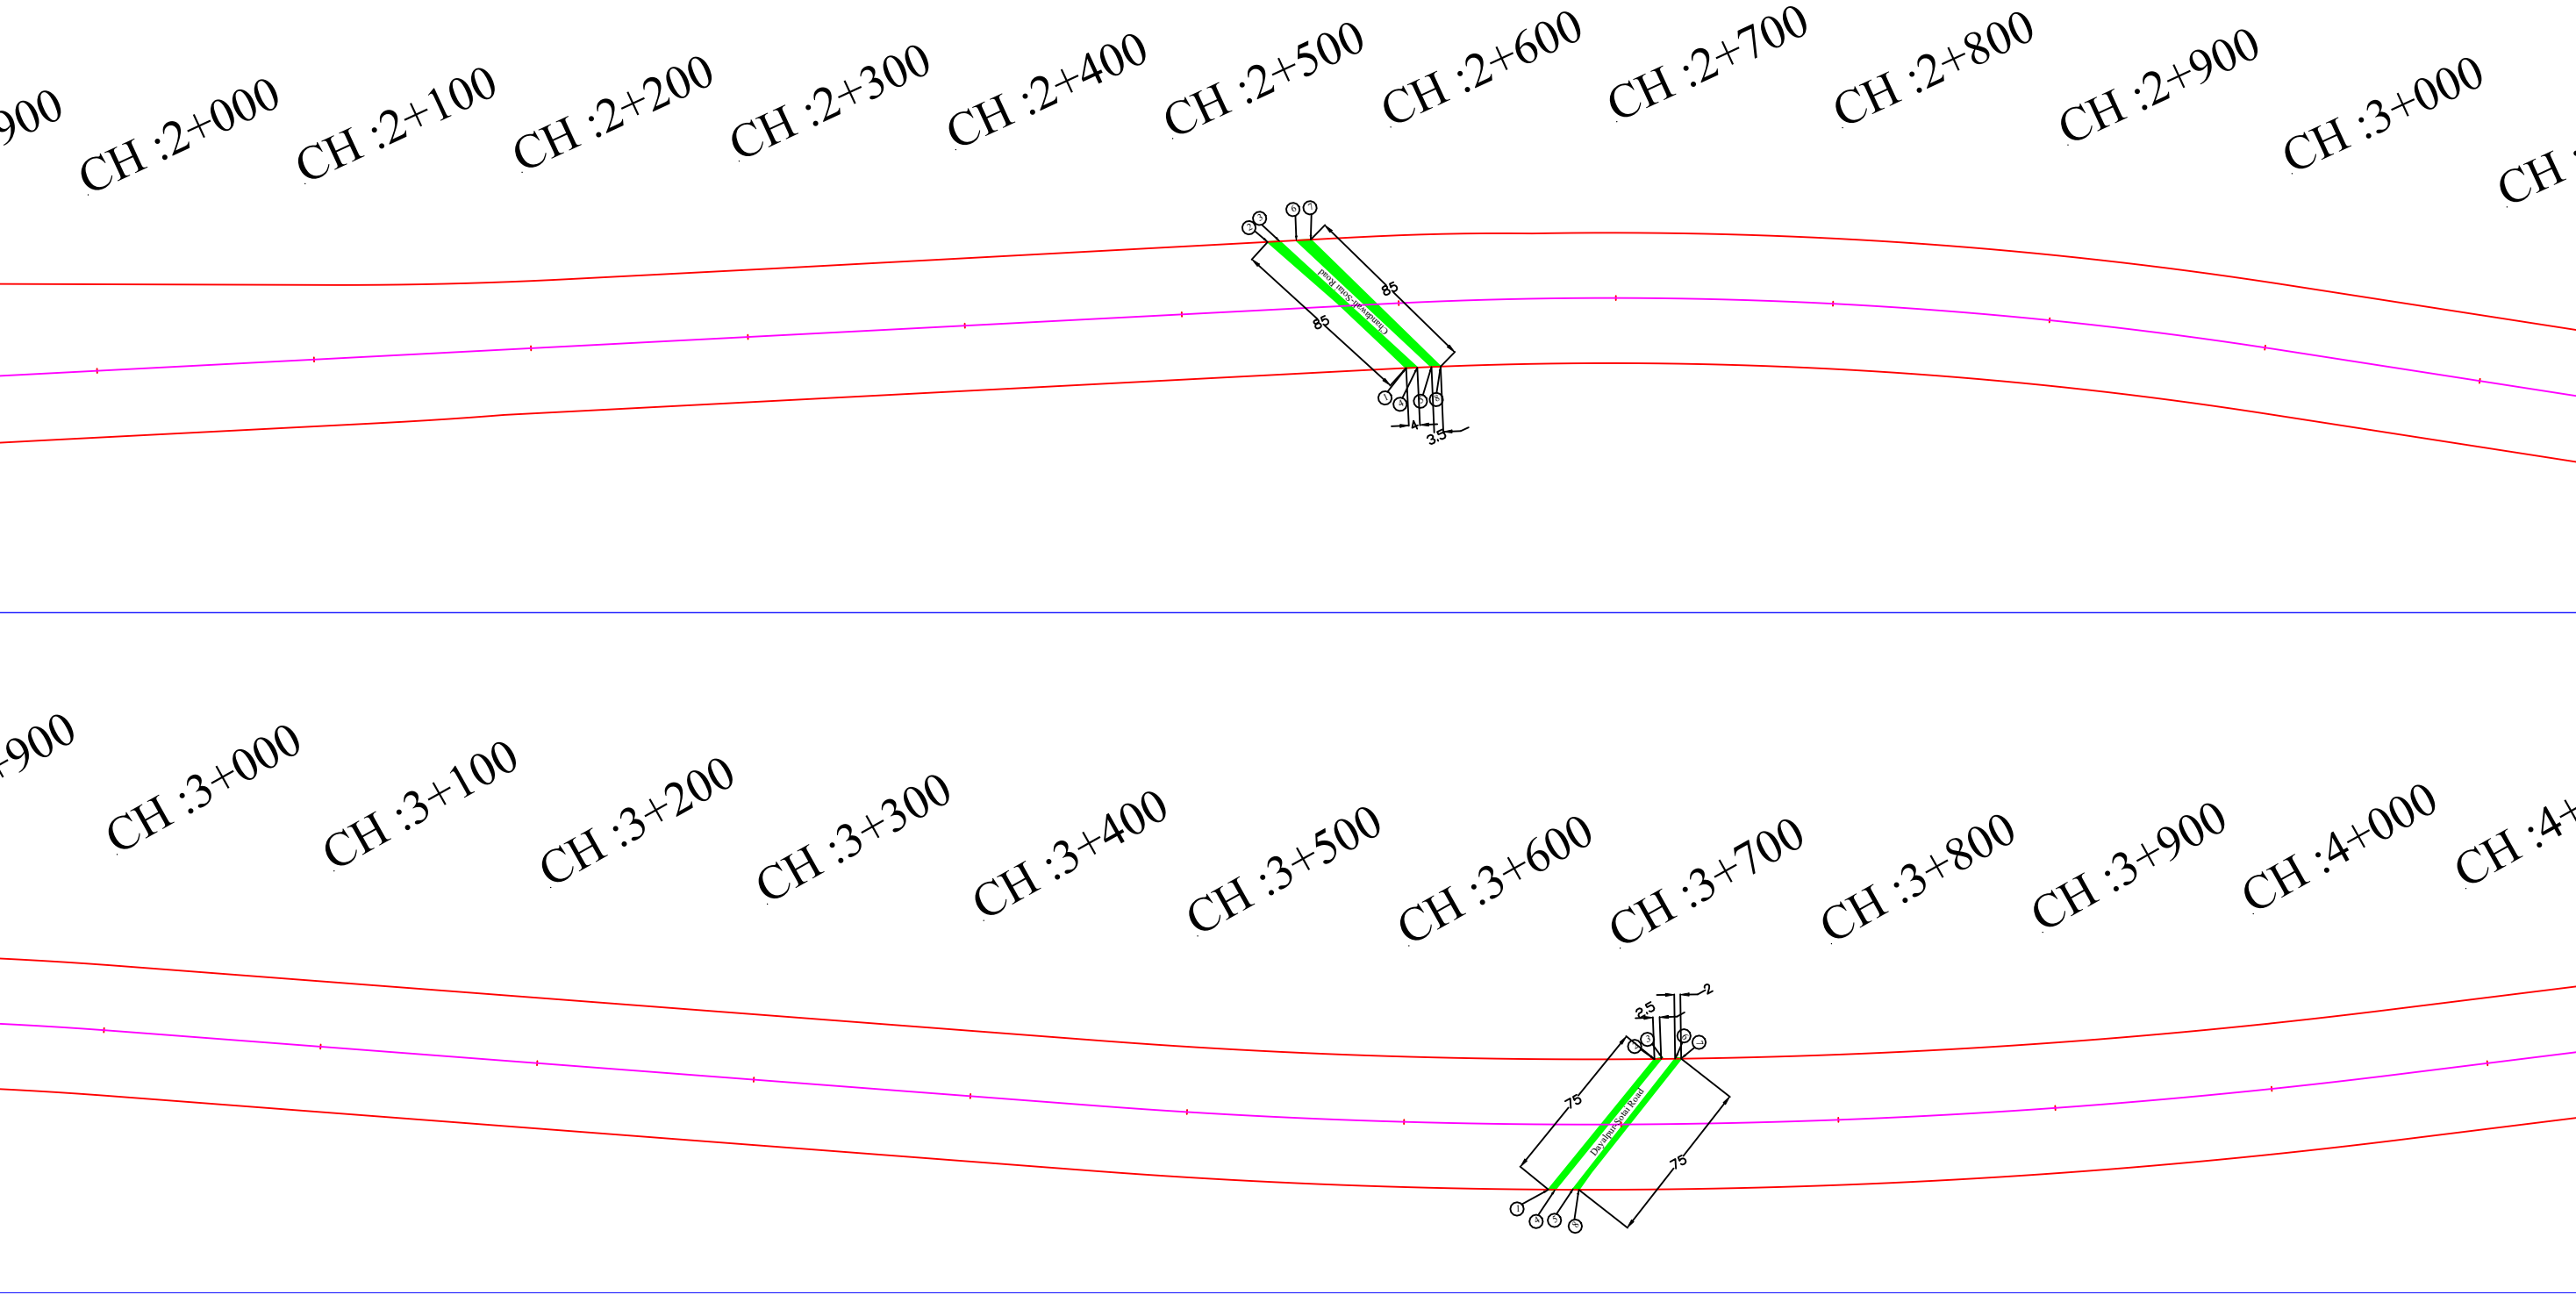


LEGEND	
PROW	
PROPOSED CENTER LINE	
DRAIN	
RIVER	
FOREST LAND PROPOSED FOR DIVERSION	

Client :	NATIONAL HIGHWAYS AUTHORITY OF INDIA (Ministry of Road, Transport & Highways, Govt. of India)
Proposal Name :	Diversion of 0.8886 Ha forest land for Construction of Greenfield connectivity to Jewar international Airport from DND- Faridabad-Ballabhgarh Bypass KMP-link –Spur to Delhi Mumbai Expressways under Bharatmala Pariyojna (Lot 4/Package-I) in the Faridabad Forest Division, Faridabad Distt, Haryana (Section from Design Ch. 0+000 To Design Ch. 19+100)

Drawing Title : Layout Map Showing forest land proposed for diversion under Faridabad forest Division
Ch. 2+000 to 4+000

Consultant :	S.A. Infrastructure Consultants Pvt. Ltd. 1101A, 11 Floor Tower A-II, Ansal Corporate Park, Plot No. 7A/1, Sector 142, Noida-201301 (Uttar Pradesh) Phone No- 0120-6148000 Fax-0120-6148090
--------------	---

SCALE : 1:2000	Sheet : 03 OF 10	Paper Size : A3
DATE : DECEMBER-2021		

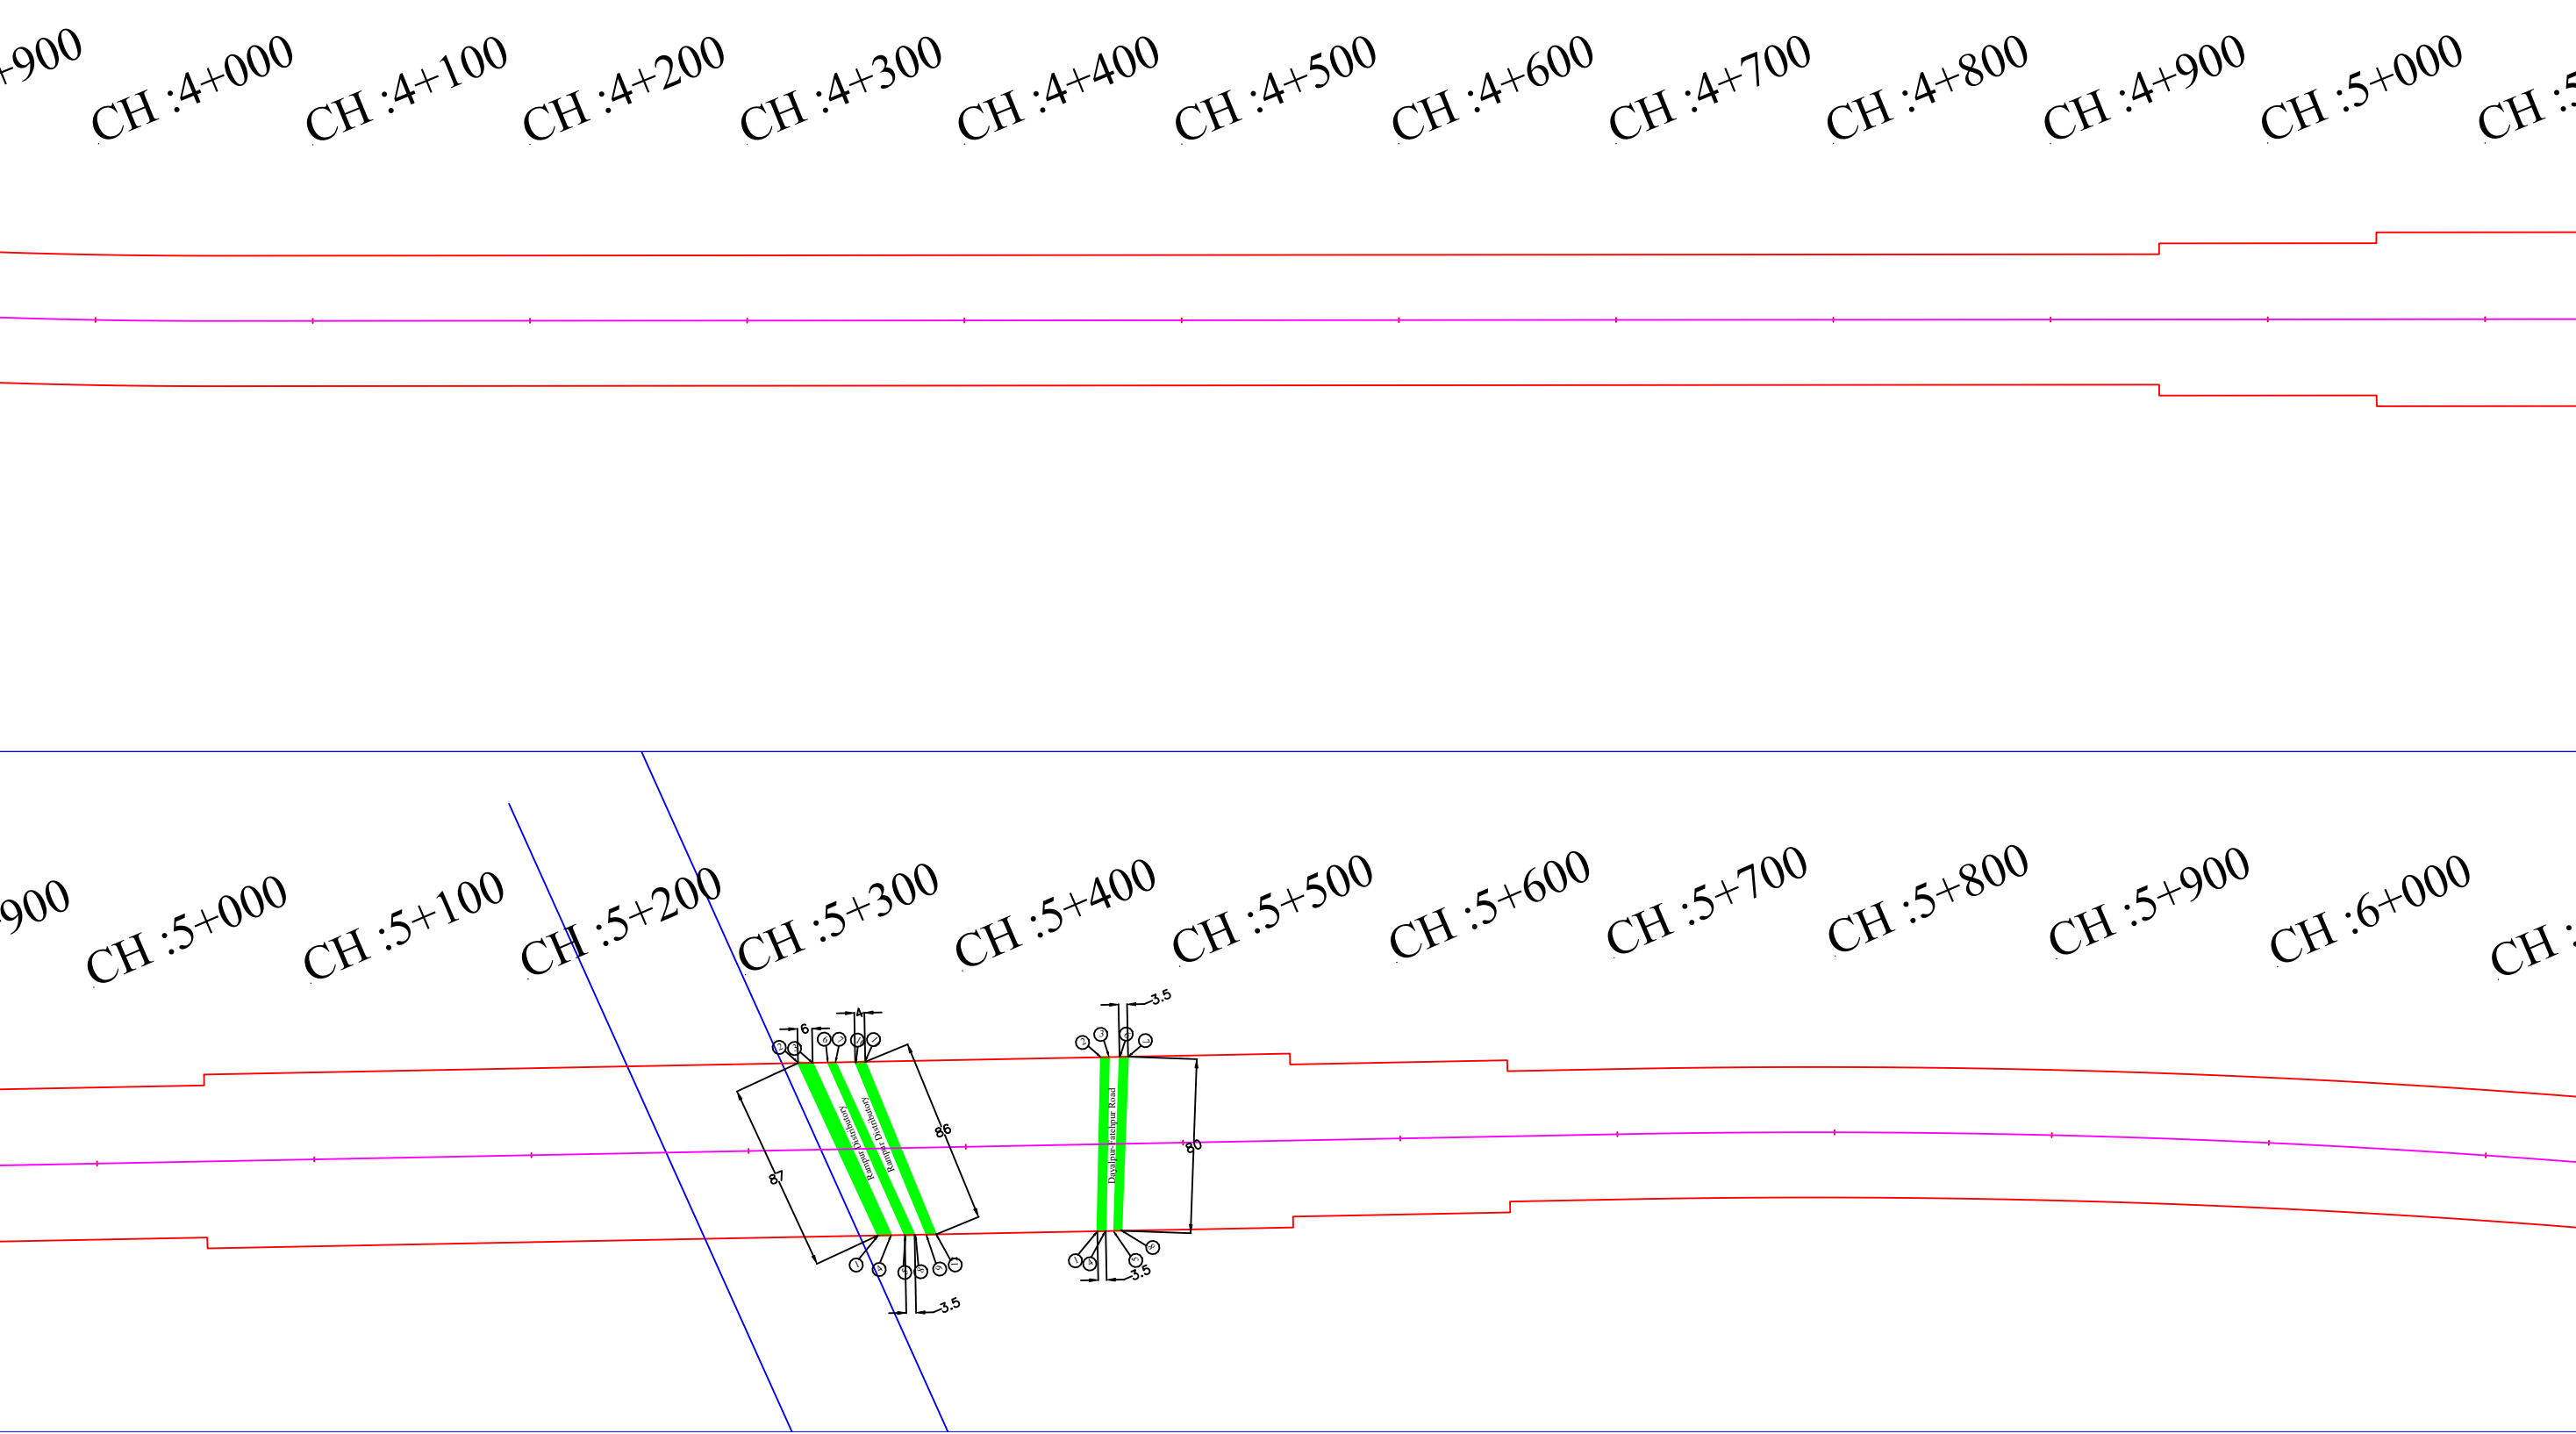


LEGEND	
PROW	
PROPOSED CENTER LINE	
DRAIN	
RIVER	
FOREST LAND PROPOSED FOR DIVERSION	

Client :	NATIONAL HIGHWAYS AUTHORITY OF INDIA (Ministry of Road, Transport & Highways, Govt. of India)
Proposal Name :	Diversion of 0.8886 Ha forest land for Construction of Greenfield connectivity to Jewar international Airport from DND- Faridabad-Ballabhgarh Bypass KMP-link –Spur to Delhi Mumbai Expressways under Bharatmala Pariyojna (Lot 4/Package-I) in the Faridabad Forest Division, Faridabad Distt, Haryana (Section from Design Ch. 0+000 To Design Ch. 19+100)

Drawing Title : Layout Map Showing forest land proposed for diversion under Faridabad forest Division Ch. 4+000 to 6+000
--

Consultant :	S.A. Infrastructure Consultants Pvt. Ltd. 1101A, 11 Floor Tower A-II, Ansal Corporate Park, Plot No. 7A/1, Sector 142, Noida-201301 (Uttar Pradesh) Phone No- 0120-6148000 Fax-0120-6148090
--------------	---

SCALE : 1:2000	Sheet : 04 OF 10
DATE :DECEMBER-2021	Paper Size :A3

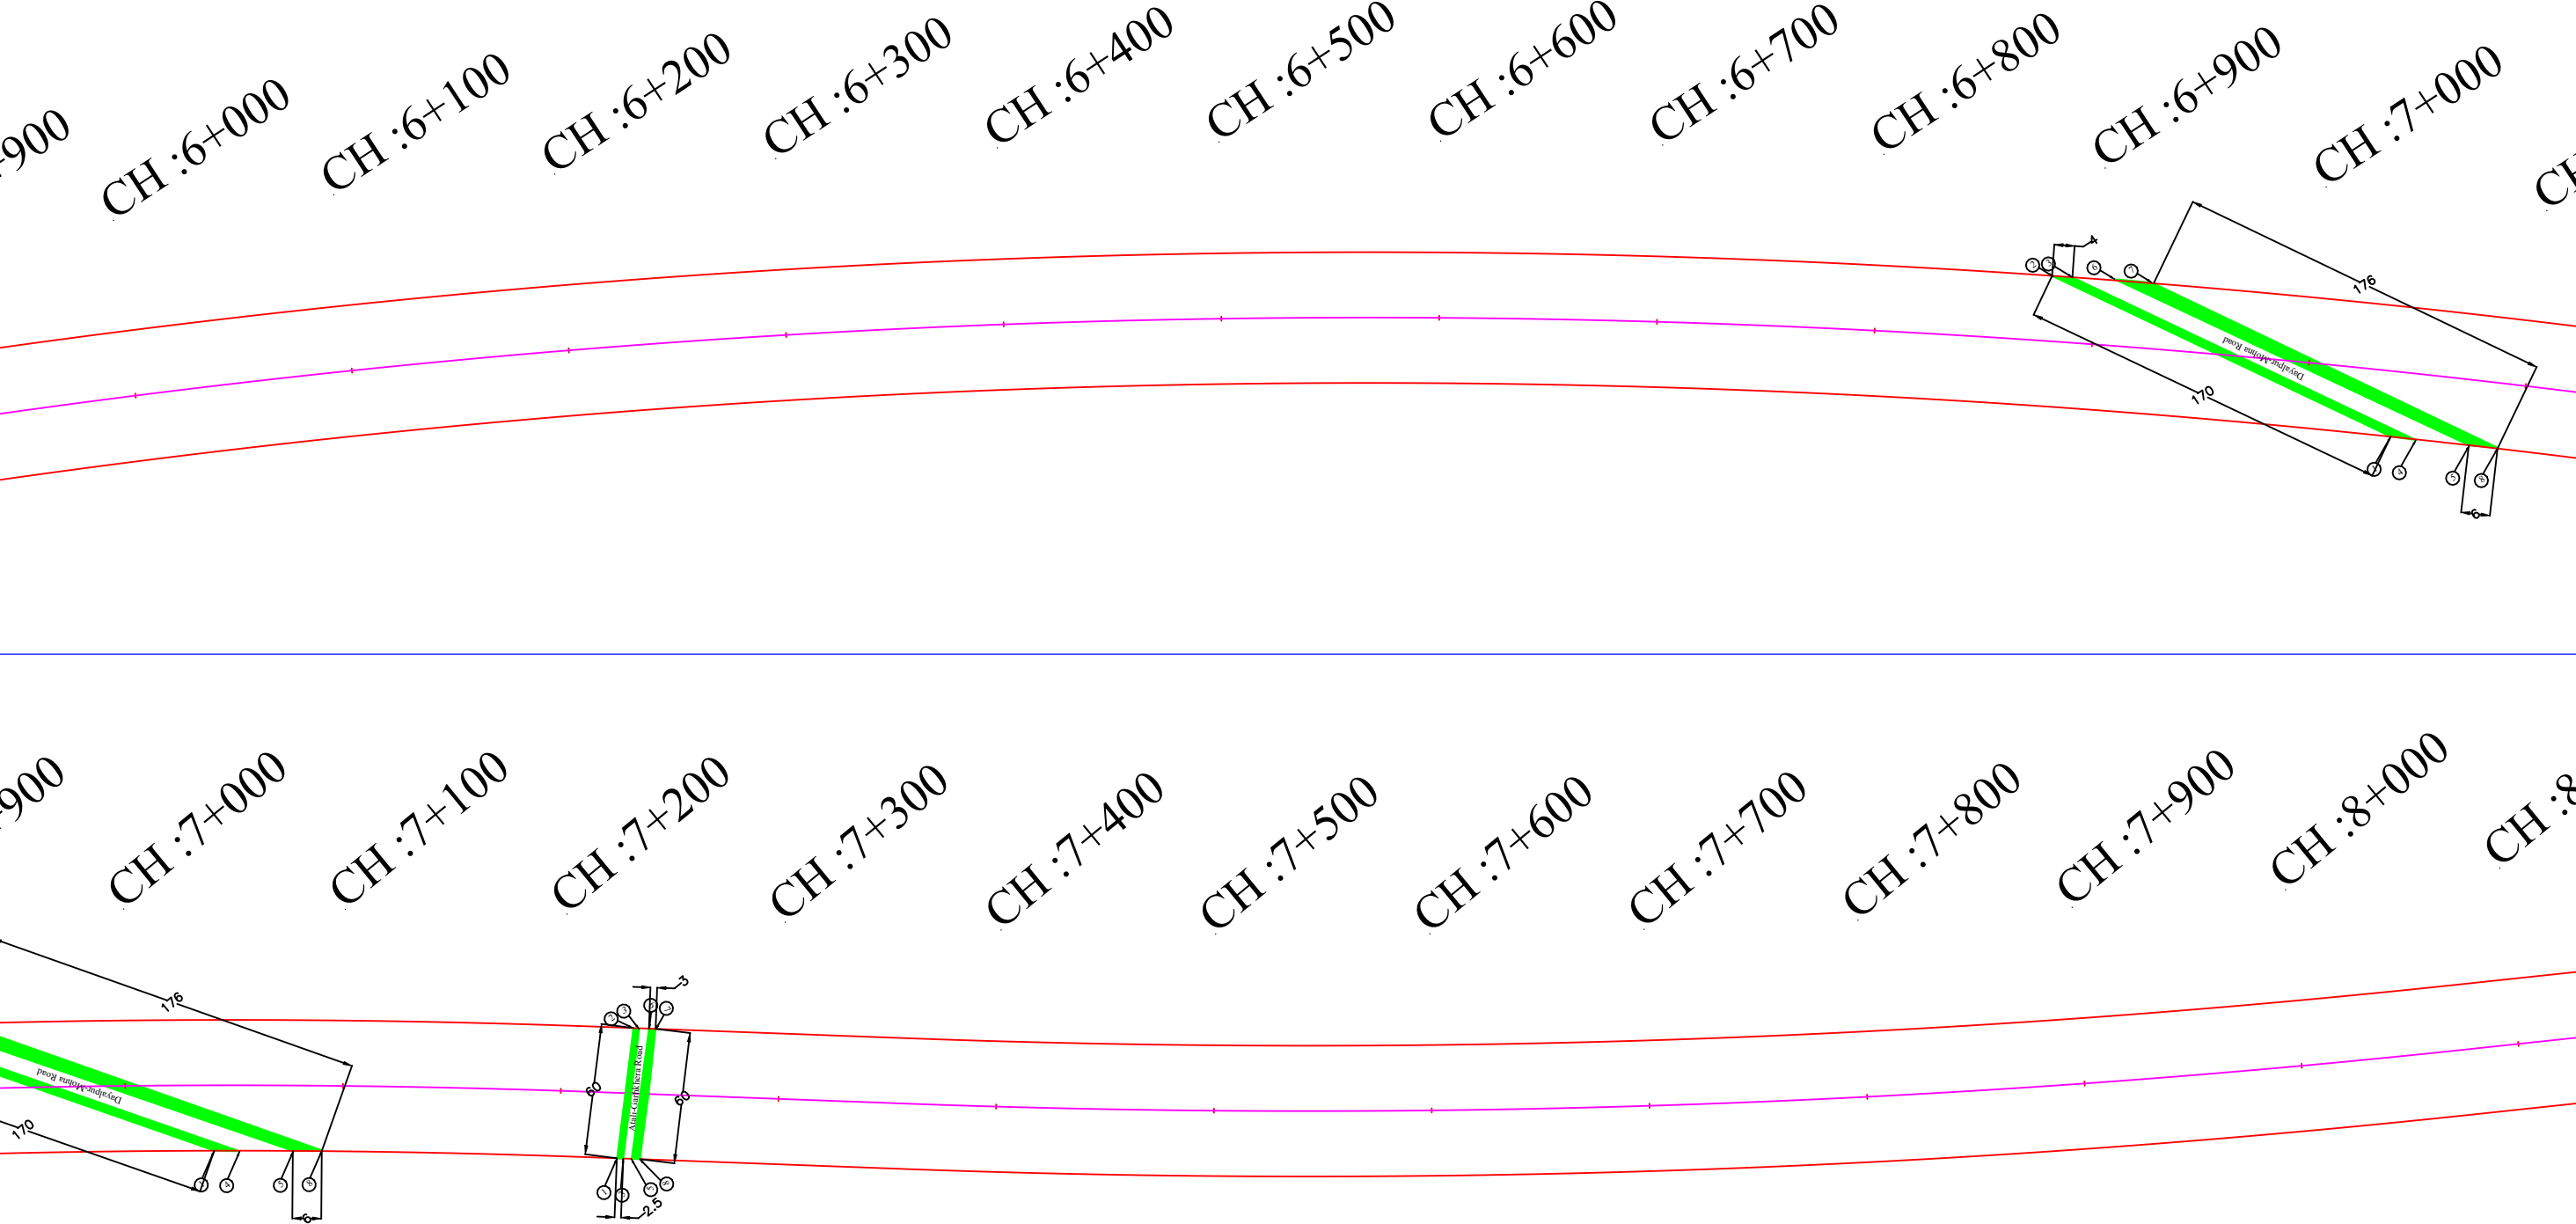

LEGEND	
PROW	
PROPOSED CENTER LINE	
DRAIN	
RIVER	
FOREST LAND PROPOSED FOR DIVERSION	

Client :



NATIONAL HIGHWAYS AUTHORITY OF INDIA
(Ministry of Road, Transport & Highways, Govt. of India)

Proposal Name :

Diversion of 0.8886 Ha forest land for Construction of Greenfield connectivity to Jewar international Airport from DND- Faridabad-Ballabhgarh Bypass KMP-link –Spur to Delhi Mumbai Expressways under Bharatmala Pariyojna (Lot 4/Package-I) in the Faridabad Forest Division, Faridabad Distt, Haryana
(Section from Design Ch. 0+000 To Design Ch. 19+100)

Drawing Title : Layout Map
Showing forest land proposed for
diversion under Faridabad forest
Division
Ch. 6+000 to 8+000

Consultant :



S.A. Infrastructure Consultants Pvt. Ltd.
1101A, 11 Floor Tower A-II, Ansal Corporate Park,
Plot No. 7A/1, Sector 142, Noida-201301 (Uttar Pradesh)
Phone No- 0120-6148000 Fax-0120-6148090

SCALE : 1:2000

Sheet : 05 OF 10

DATE :DECEMBER-2021

Paper Size :A3

<<< Faridabad

Jewar >>>

CH :8+000
CH :8+100
CH :8+200
CH :8+300
CH :8+400
CH :8+500
CH :8+600
CH :8+700
CH :8+800
CH :8+900
CH :9+000
CH :9+100

CH :9+000
CH :9+100
CH :9+200
CH :9+300
CH :9+400
CH :9+500
CH :9+600
CH :9+700
CH :9+800
CH :9+900
CH :10+000
CH :10+100

LEGEND	
PROW	
PROPOSED CENTER LINE	
DRAIN	
RIVER	
FOREST LAND PROPOSED FOR DIVERSION	

Client :	NATIONAL HIGHWAYS AUTHORITY OF INDIA (Ministry of Road, Transport & Highways, Govt. of India)
Proposal Name :	Division of 0.8886 Ha forest land for Construction of Greenfield connectivity to Jewar international Airport from DND- Faridabad-Ballabhgarh Bypass KMP-link –Spur to Delhi Mumbai Expressways under Bharatmala Pariyojna (Lot 4/Package-I) in the Faridabad Forest Division, Faridabad Distt, Haryana (Section from Design Ch. 0+000 To Design Ch. 19+100)


Drawing Title : Layout Map Showing forest land proposed for division under Faridabad forest Division Ch. 8+000 to 10+000
--

Consultant : S.A. Infrastructure Consultants Pvt. Ltd. 1101A, 11 Floor Tower A-II, Ansal Corporate Park, Plot No. 7A/1, Sector 142, Noida-201301 (Uttar Pradesh) Phone No-0120-6148000 Fax-0120-6148090
--

SCALE : 1:2000	Sheet : 06 OF 10 Paper Size A3
DATE :DECEMBER-2021	

<<< Faridabad

Jewar >>>

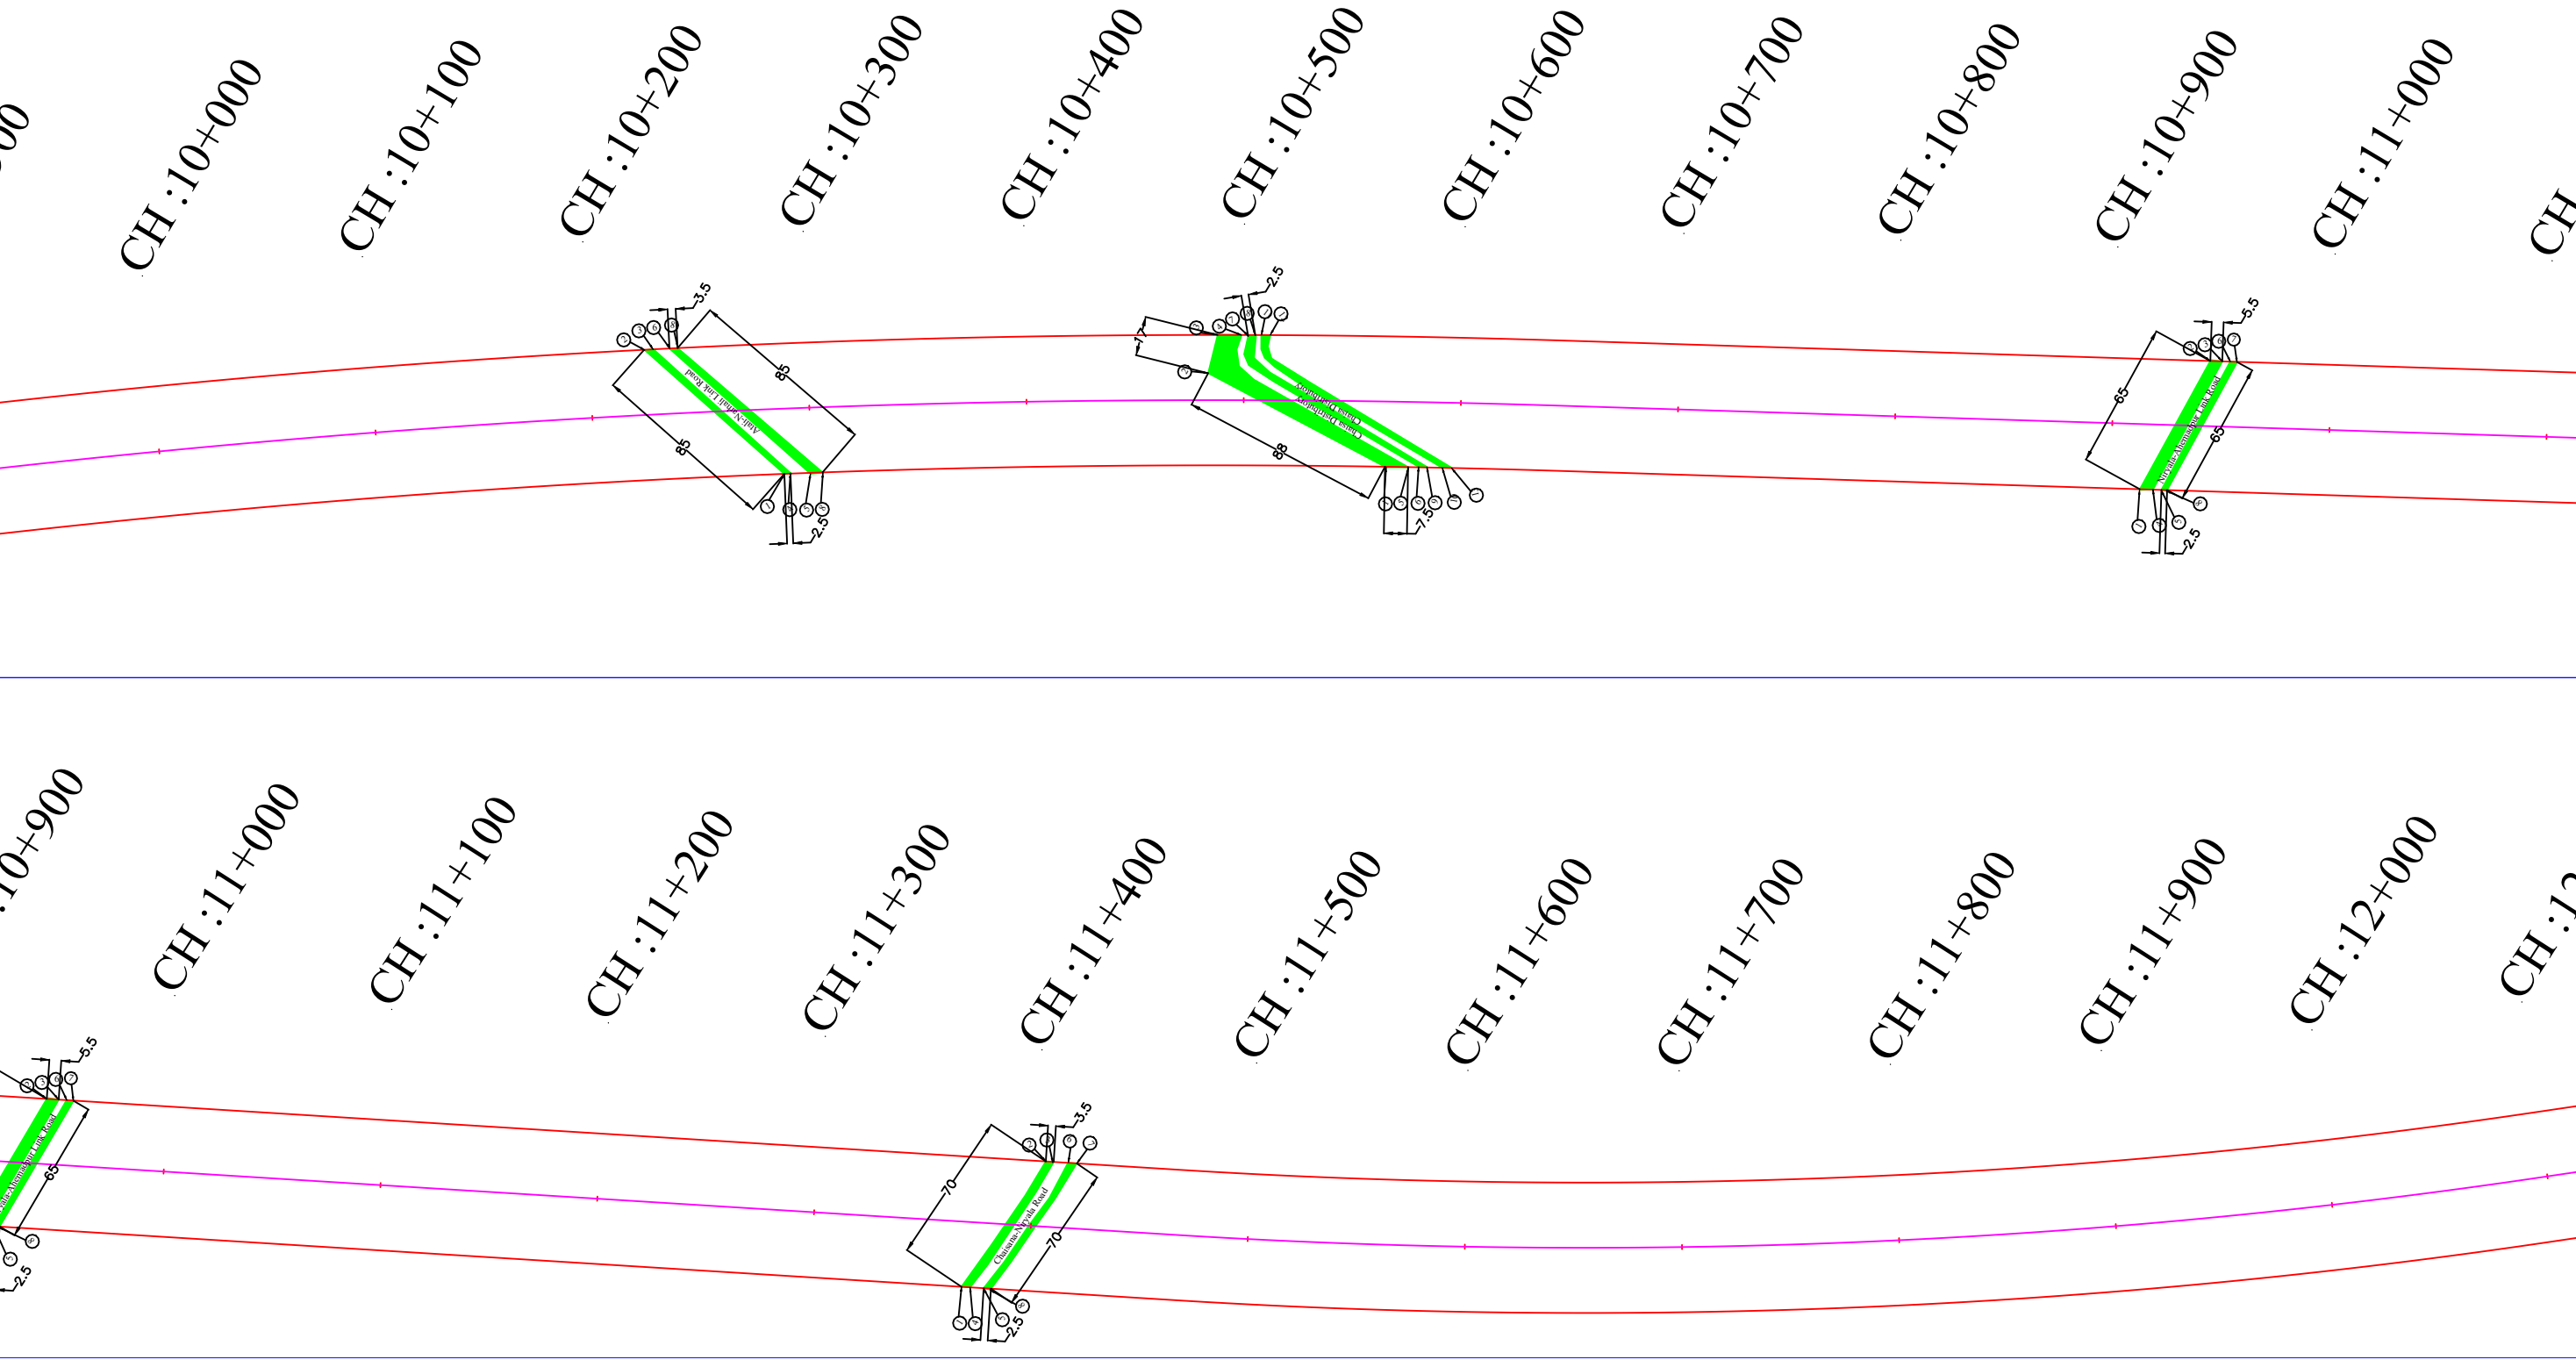

LEGEND	
PROW	
PROPOSED CENTER LINE	
DRAIN	
RIVER	
FOREST LAND PROPOSED FOR DIVERSION	

Client :

Proposal Name : Diversion of 0.8886 Ha forest land for Construction of Greenfield connectivity to Jewar international Airport from DND- Faridabad-Ballabhgarh Bypass KMP-link –Spur to Delhi Mumbai Expressways under Bharatmala Pariyojna (Lot 4/Package-I) in the Faridabad Forest Division, Faridabad Distt, Haryana
(Section from Design Ch. 0+000 To Design Ch. 19+100)

NATIONAL HIGHWAYS AUTHORITY OF INDIA
(Ministry of Road, Transport & Highways, Govt. of India)

Drawing Title : Layout Map
Showing forest land proposed for
diversion under Faridabad forest
Division
Ch. 10+000 to 12+000

Consultant :

S.A. Infrastructure Consultants Pvt. Ltd.
1101A, 11 Floor Tower A-II, Ansal Corporate Park,
Plot No. 7A/1, Sector 142, Noida-201301 (Uttar Pradesh)
Phone No-0120-6148000 Fax-0120-6148090

SCALE : 1:2000	Sheet : 07 OF 10	Paper Size A3
DATE :DECEMBER-2021		

<<< Faridabad

Jewar >>>

CH :11+900
CH :12+000
CH :12+100
CH :12+200
CH :12+300
CH :12+400
CH :12+500
CH :12+600
CH :12+700
CH :12+800
CH :12+900
CH :13+000

CH :13+000
CH :13+100
CH :13+200
CH :13+300
CH :13+400
CH :13+500
CH :13+600
CH :13+700
CH :13+800
CH :13+900
CH :14+000
CH :14+100

EPF


LEGEND	
PROW	
PROPOSED CENTER LINE	
DRAIN	
RIVER	
FOREST LAND PROPOSED FOR DIVERSION	

Client :	NATIONAL HIGHWAYS AUTHORITY OF INDIA (Ministry of Road, Transport & Highways, Govt. of India)
Proposal Name :	Diversion of 0.8886 Ha forest land for Construction of Greenfield connectivity to Jewar international Airport from DND- Faridabad-Ballabhgarh Bypass KMP-link –Spur to Delhi Mumbai Expressways under Bharatmala Pariyojna (Lot 4/Package-I) in the Faridabad Forest Division, Faridabad Distt, Haryana (Section from Design Ch. 0+000 To Design Ch. 19+100)

Drawing Title : Layout Map Showing forest land proposed for diversion under Faridabad forest Division Ch. 12+000 to 14+000
--

Consultant : S.A. Infrastructure Consultants Pvt. Ltd. 1101A, 11 Floor Tower A-II, Ansal Corporate Park, Plot No. 7A/1, Sector 142, Noida-201301 (Uttar Pradesh) Phone No- 0120-6148000 Fax-0120-6148090
--

SCALE : 1:2000	Sheet : 08 OF 10	Paper Size A3
DATE :DECEMBER-2021		

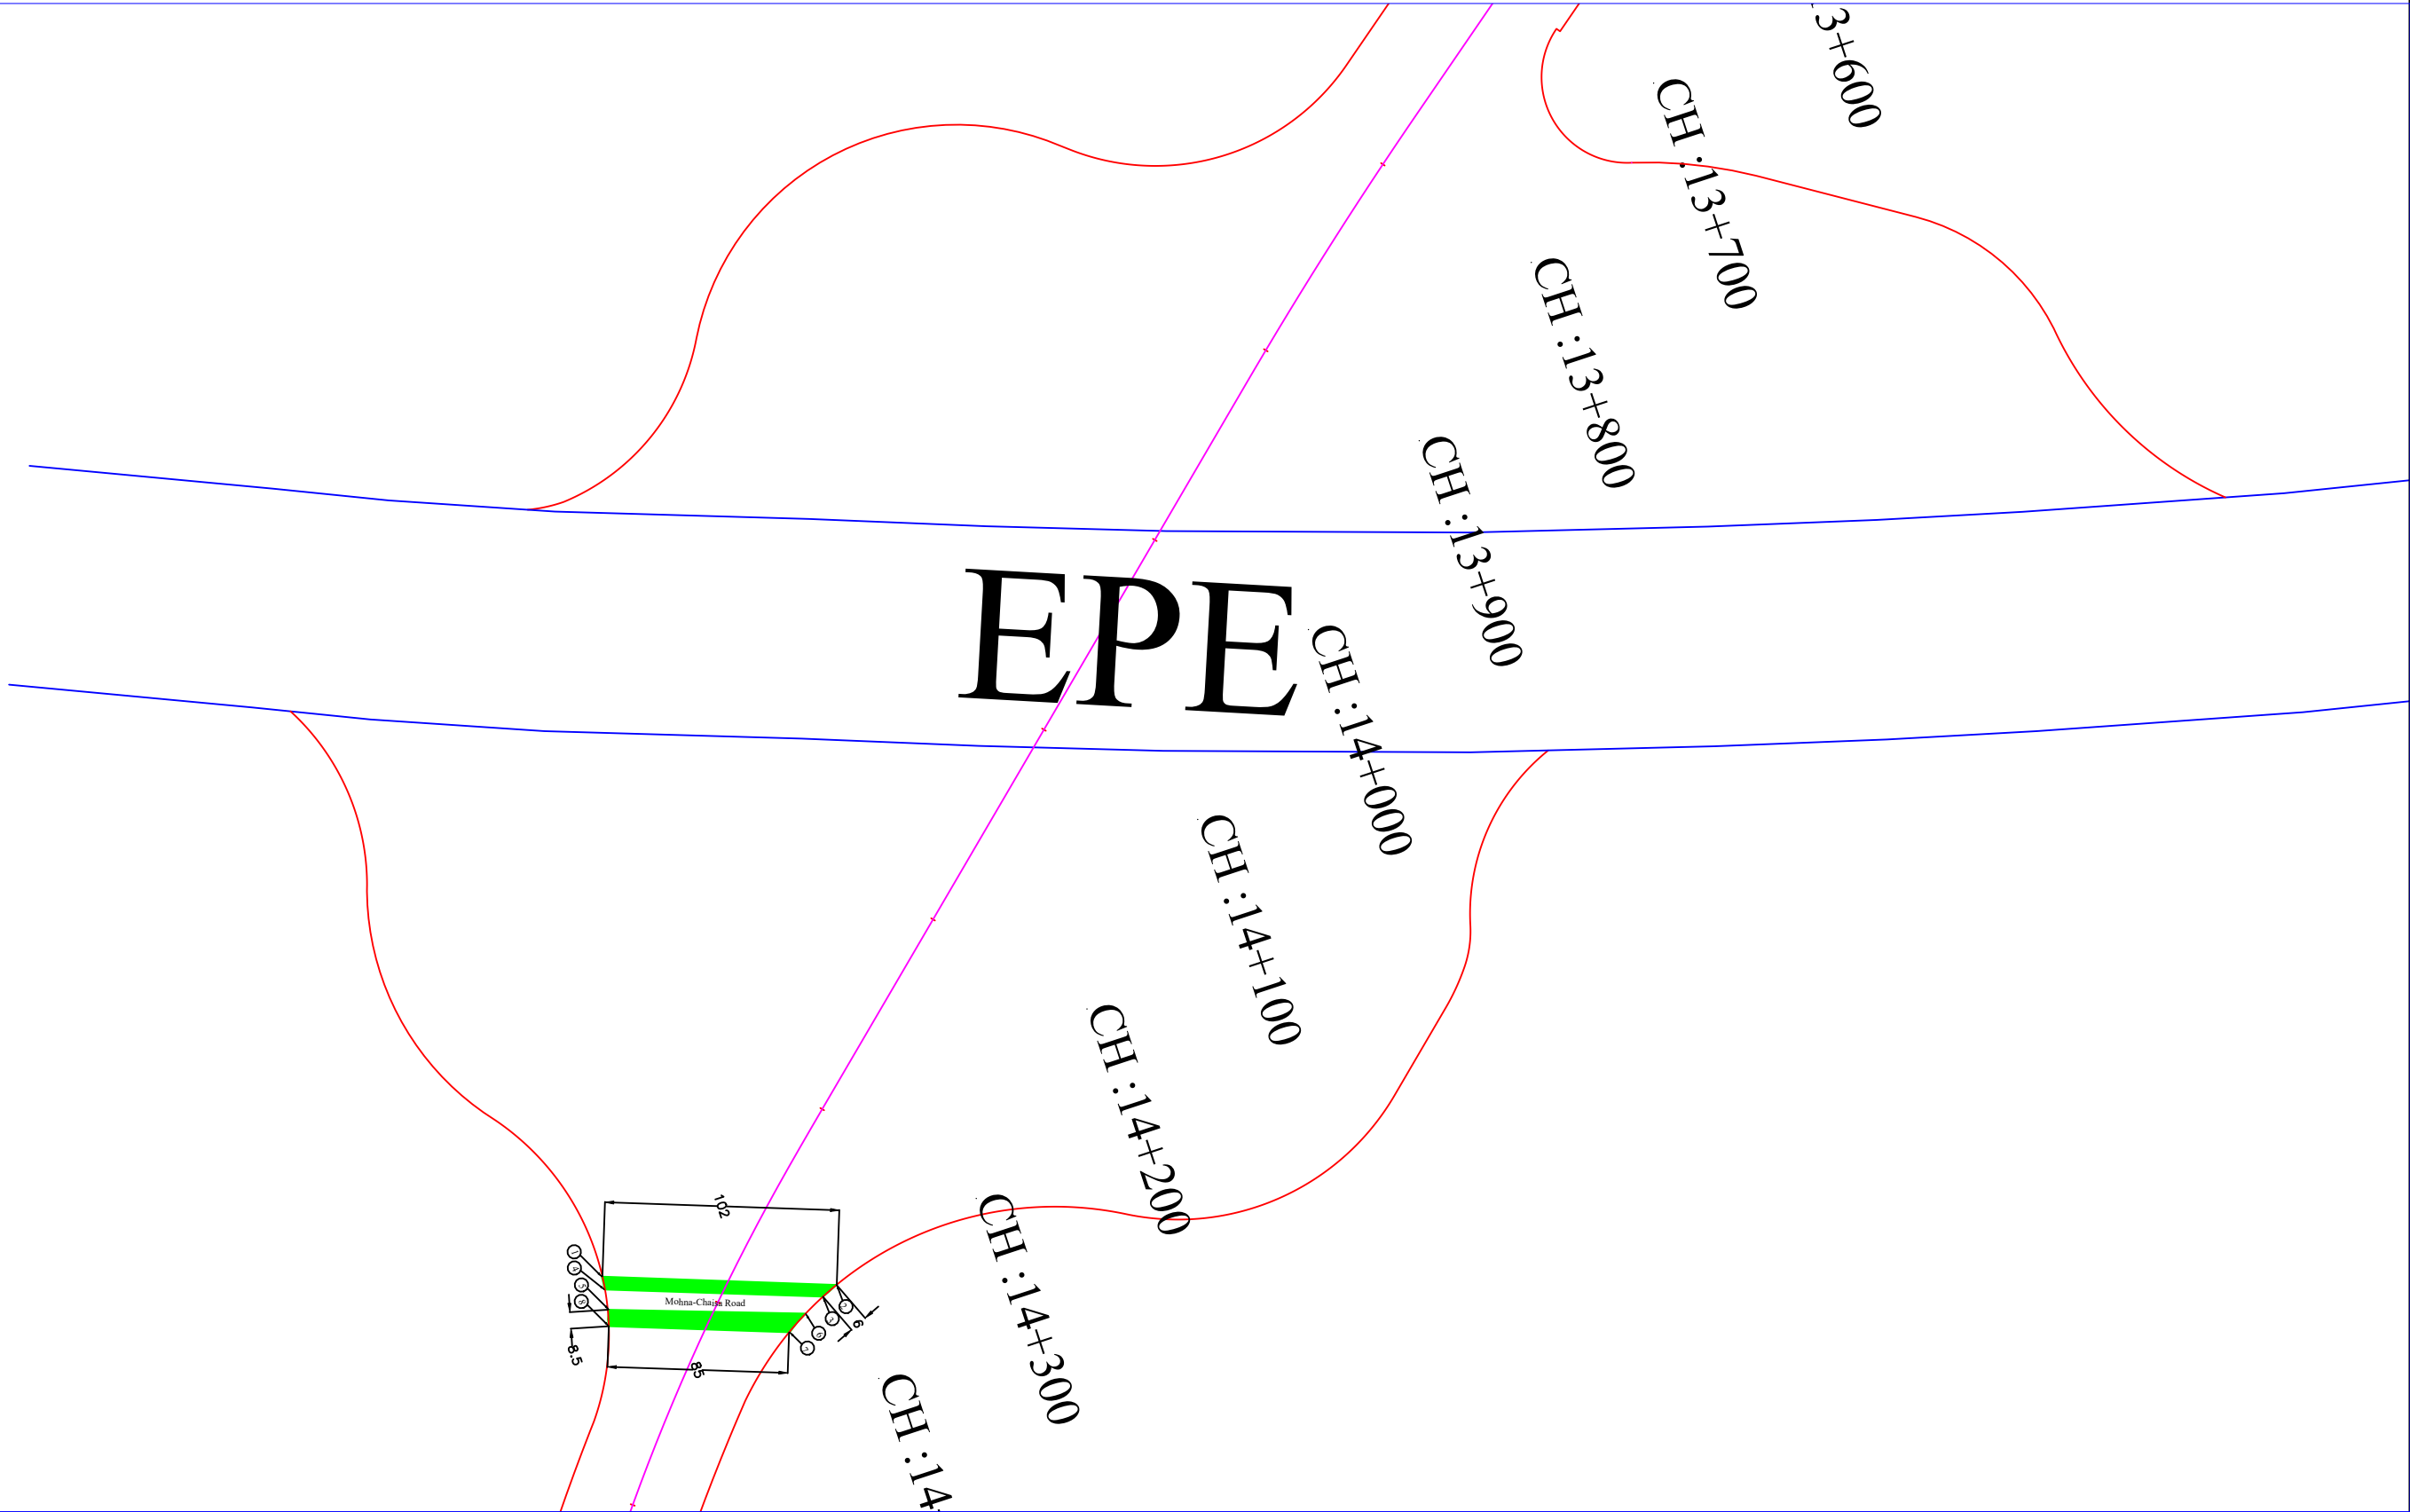

LEGEND	
PROW	
PROPOSED CENTER LINE	
DRAIN	
RIVER	
FOREST LAND PROPOSED FOR DIVERSION	

Client :	NATIONAL HIGHWAYS AUTHORITY OF INDIA (Ministry of Road, Transport & Highways, Govt. of India)
Proposal Name :	Division of 0.8886 Ha forest land for Construction of Greenfield connectivity to Jewar international Airport from DND- Faridabad-Ballabhgarh Bypass KMP-link –Spur to Delhi Mumbai Expressways under Bharatmala Pariyojna (Lot 4/Package-I) in the Faridabad Forest Division, Faridabad Distt, Haryana (Section from Design Ch. 0+000 To Design Ch. 19+100)



Drawing Title : Layout Map Showing forest land proposed for division under Faridabad forest Division Ch. 13+700 to 14+300

Consultant :	S.A. Infrastructure Consultants Pvt. Ltd. 1101A, 11 Floor Tower A-II, Ansal Corporate Park, Plot No. 7A/1, Sector 142, Noida-201301 (Uttar Pradesh) Phone No- 0120-6148000 Fax-0120-6148090
--------------	---

SCALE : 1:2000	Sheet : 09 OF 10	Paper Size A3
DATE :DECEMBER-2021		

<<< Faridabad

Jewar >>>

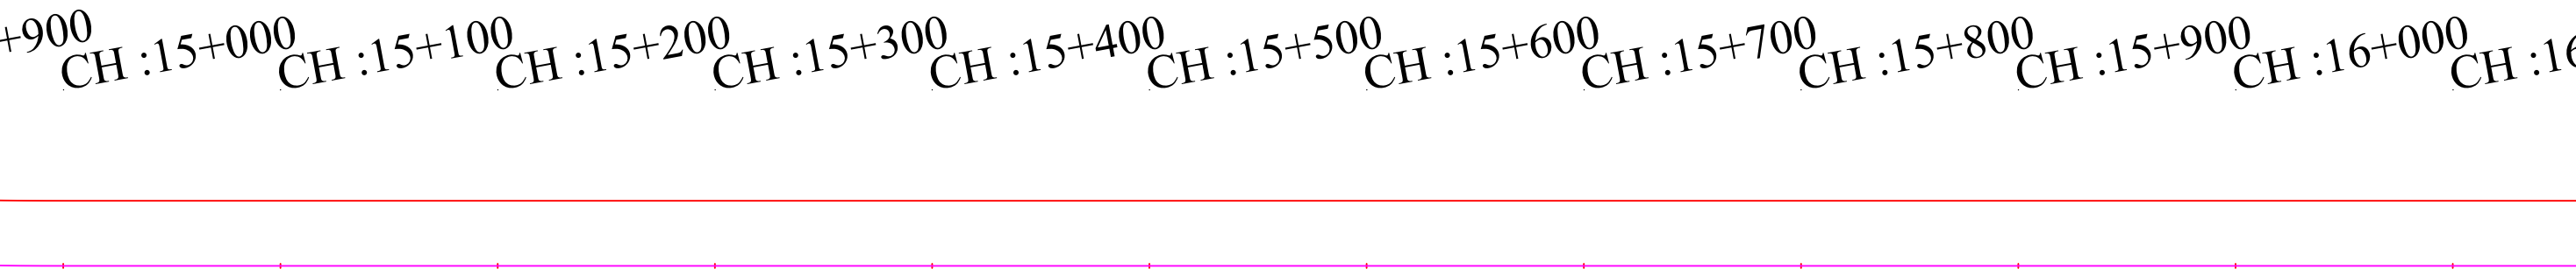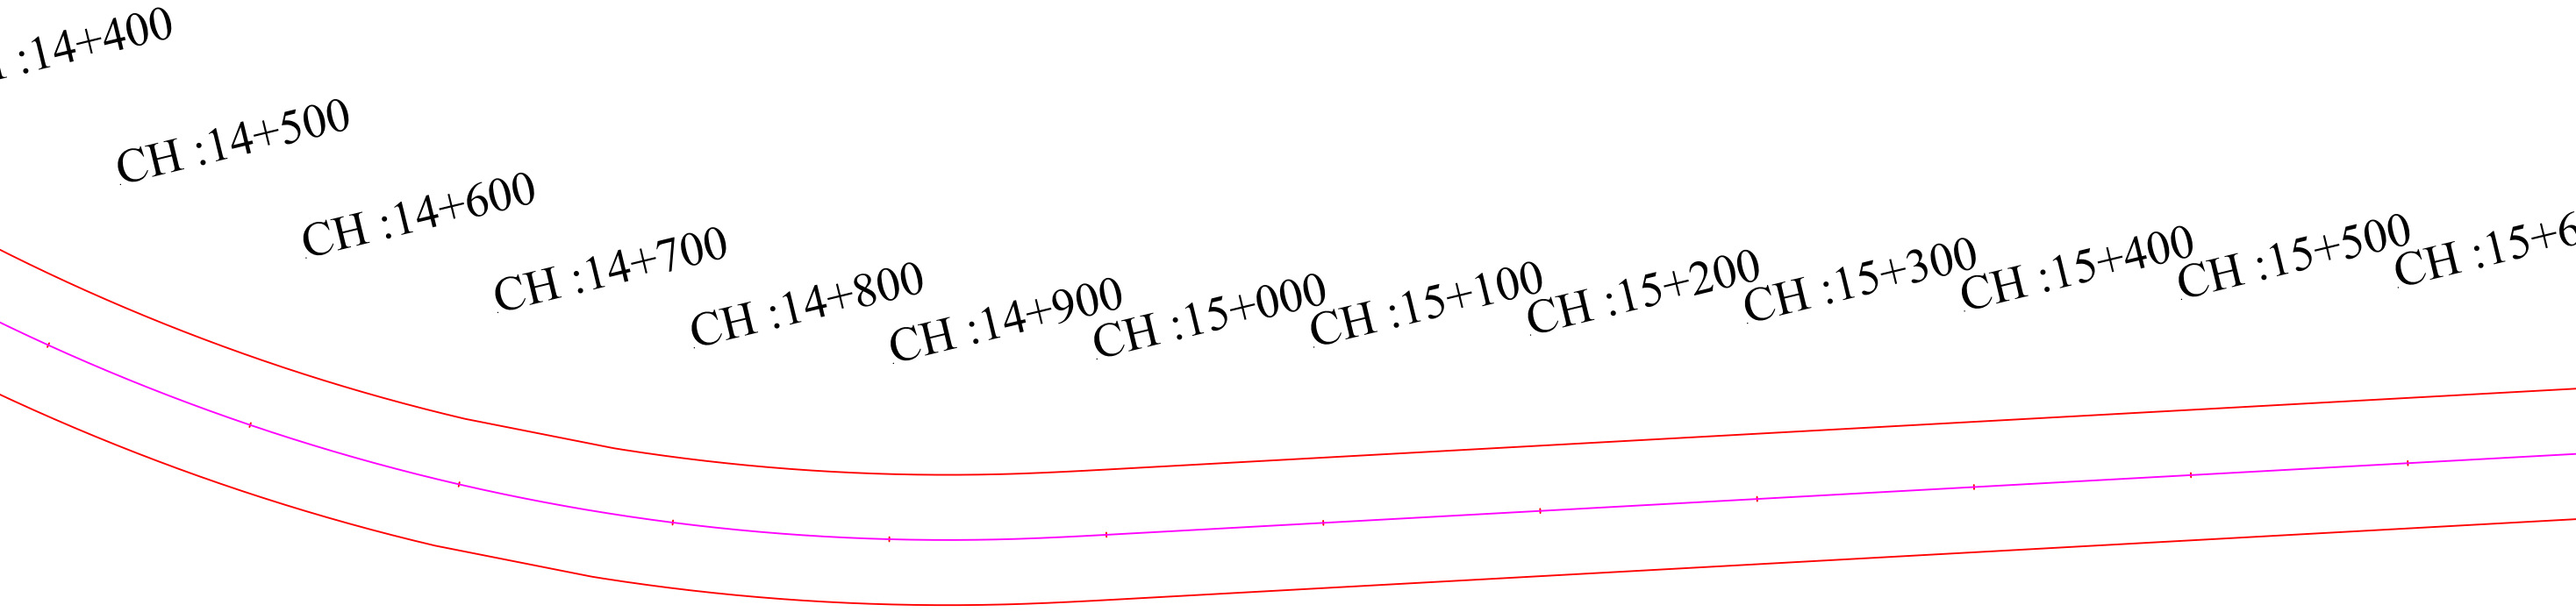

LEGEND	
PROW	
PROPOSED CENTER LINE	
DRAIN	
RIVER	
FOREST LAND PROPOSED FOR DIVERSION	

Client :	NATIONAL HIGHWAYS AUTHORITY OF INDIA (Ministry of Road, Transport & Highways, Govt. of India)
Proposal Name :	Diversion of 0.8886 Ha forest land for Construction of Greenfield connectivity to Jewar international Airport from DND- Faridabad-Ballabhgarh Bypass KMP-link –Spur to Delhi Mumbai Expressways under Bharatmala Pariyojna (Lot 4/Package-I) in the Faridabad Forest Division, Faridabad Distt, Haryana (Section from Design Ch. 0+000 To Design Ch. 19+100)

Drawing Title : Layout Map Showing forest land proposed for diversion under Faridabad forest Division Ch. 14+400 to 16+000

Consultant : S.A. Infrastructure Consultants Pvt. Ltd. 1101A, 11 Floor Tower A-II, Ansal Corporate Park, Plot No. 7A/1, Sector 142, Noida-201301 (Uttar Pradesh) Phone No- 0120-6148000 Fax-0120-6148090

SCALE : 1:2000	Sheet : 10 OF 10	Paper Size : A3
DATE : DECEMBER-2021		