


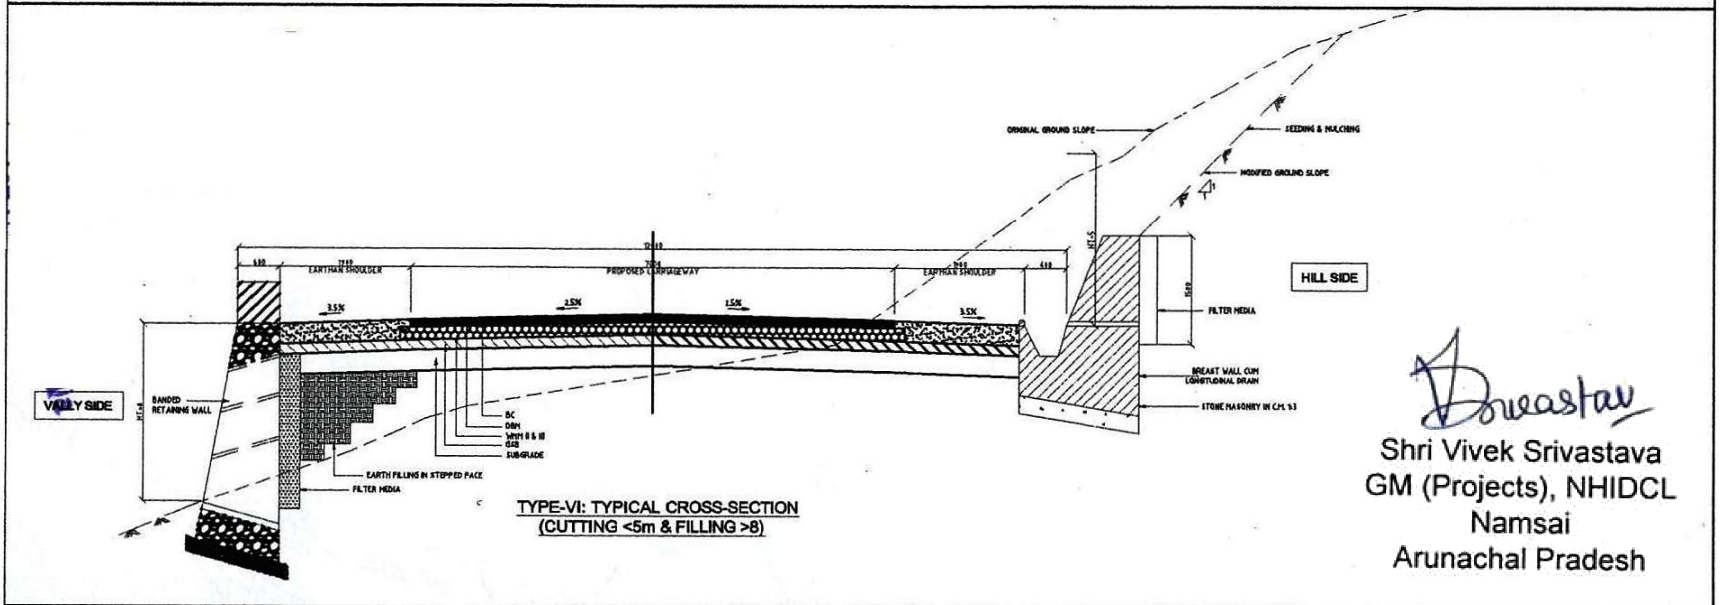


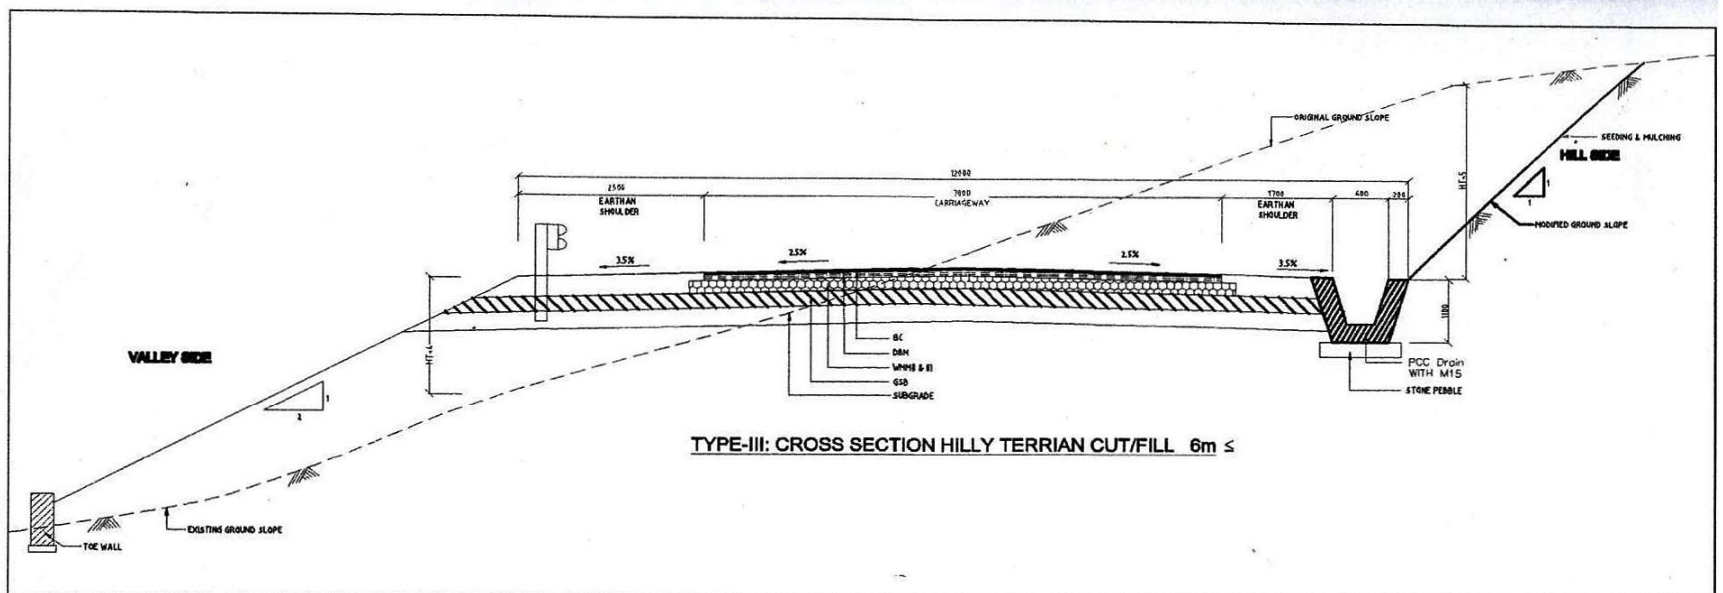

Dwastav
 Shri Vivek Srivastava
 GM (Projects), NHIDCL
 Namsai
 Arunachal Pradesh

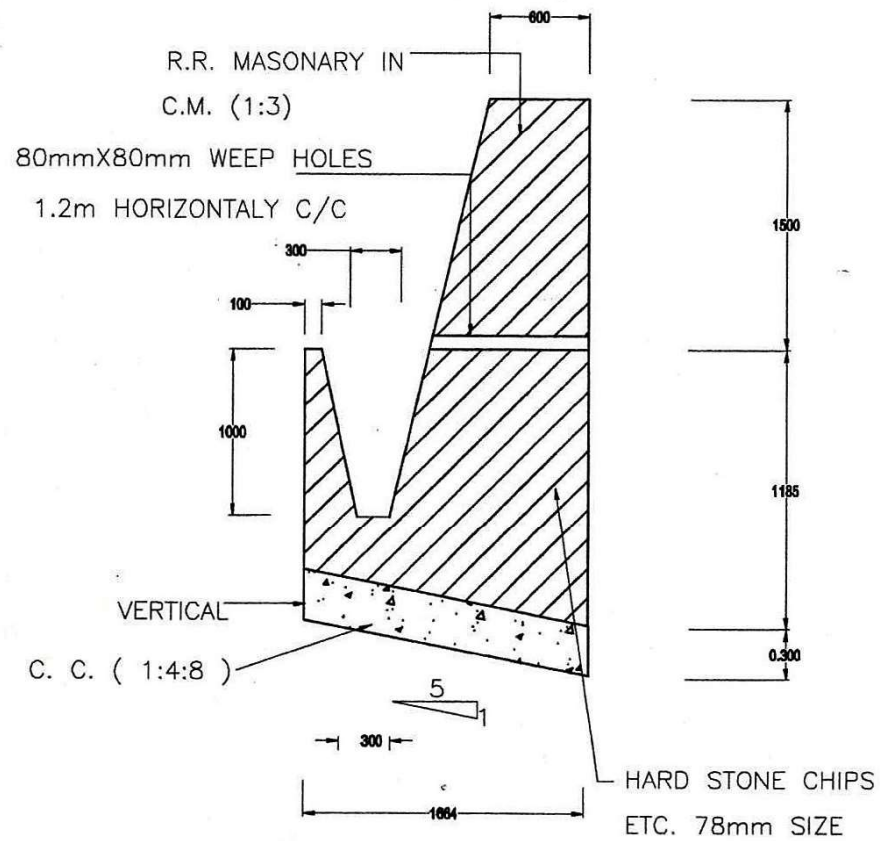


Breast Wall with Drain

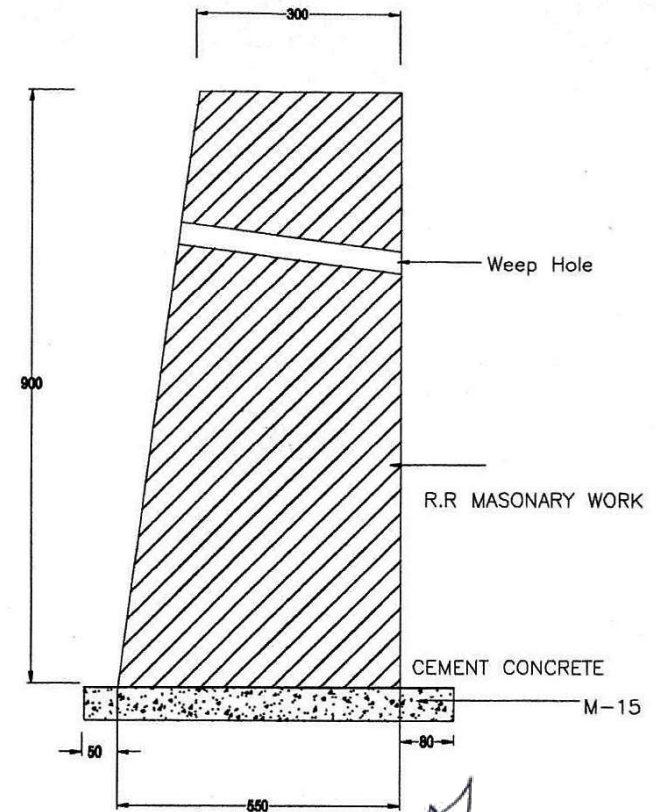


Cross Section of Toe Wall



Dwastav
Shri Vivek Srivastava
GM (Projects), NHIDCL
Namsai
Arunachal Pradesh

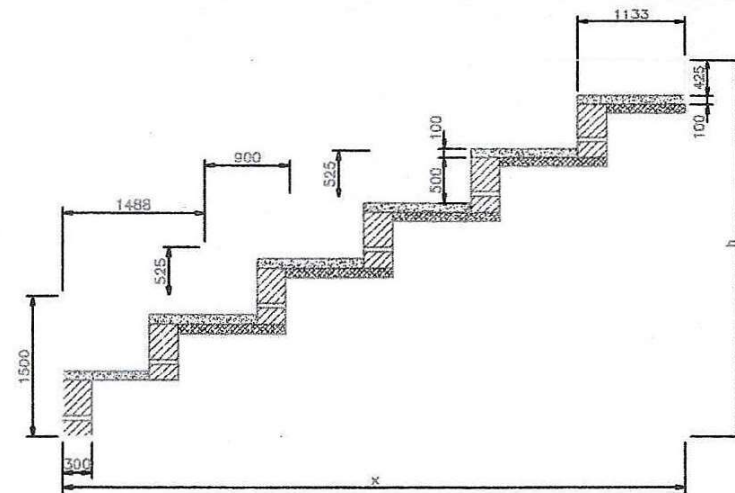

DETAIL OF SHUTE DRAIN
(SCALE 1:50)



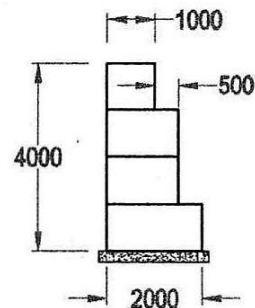


GABIONS

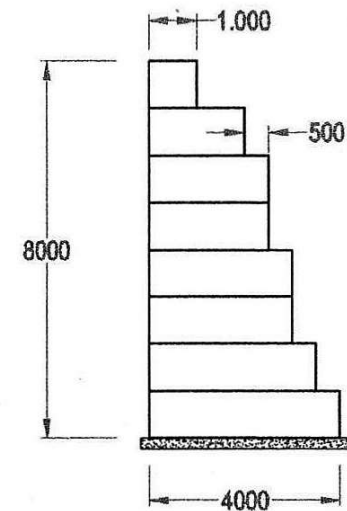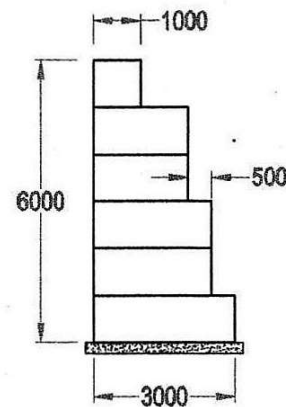

TYPICAL DETAIL OF GABION WALL


Dweastav
Shri Vivek Srivastava
GM (Projects), NHIDCL
Namsai
Arunachal Pradesh

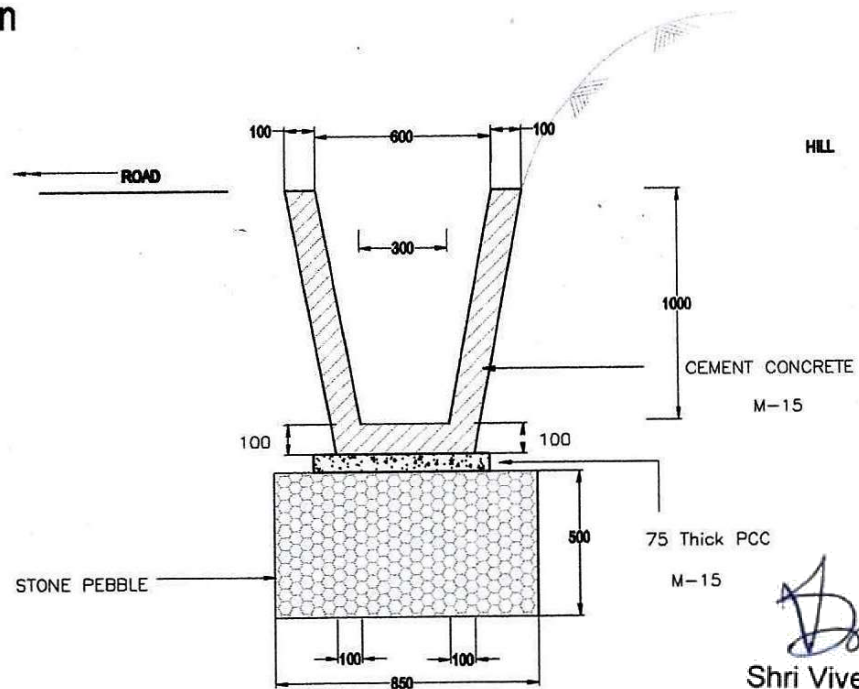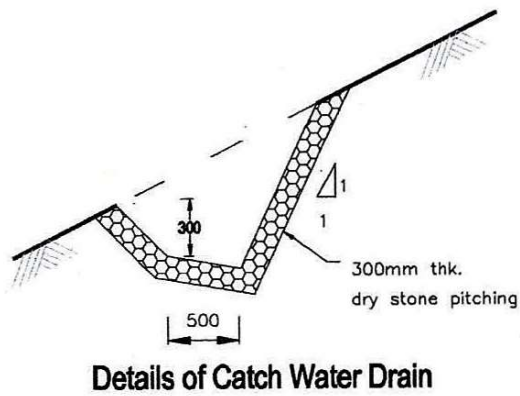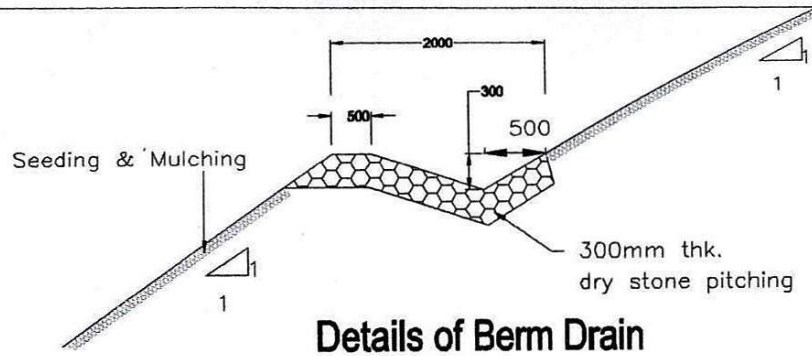


Cross Section of Longitudinal Drain

For Hill Section

Daveastav
 Shri Vivek Srivastava
 GM (Projects), NHIDCL
 Namsai
 Arunachal Pradesh

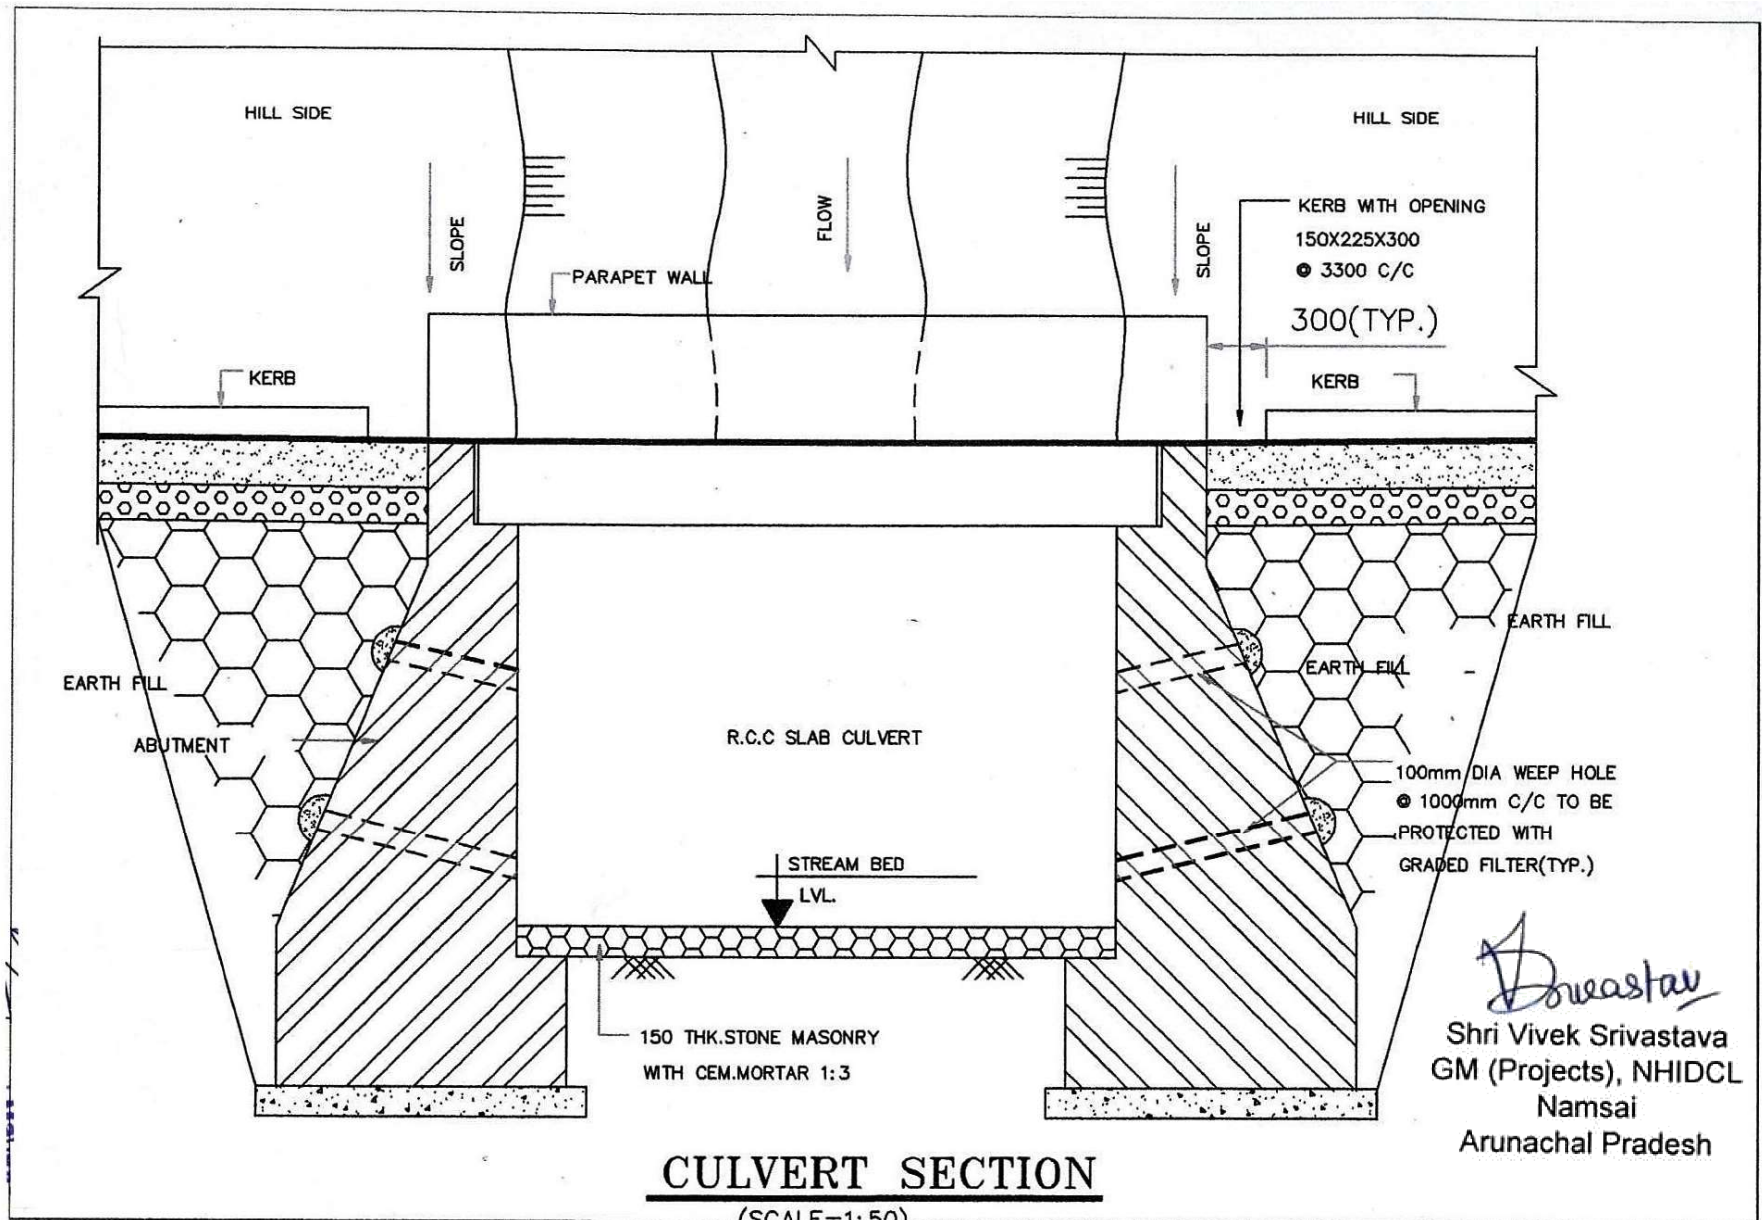

Douastav
 Shri Vivek Srivastava
 GM (Projects), NHIDCL
 Namsai
 Arunachal Pradesh

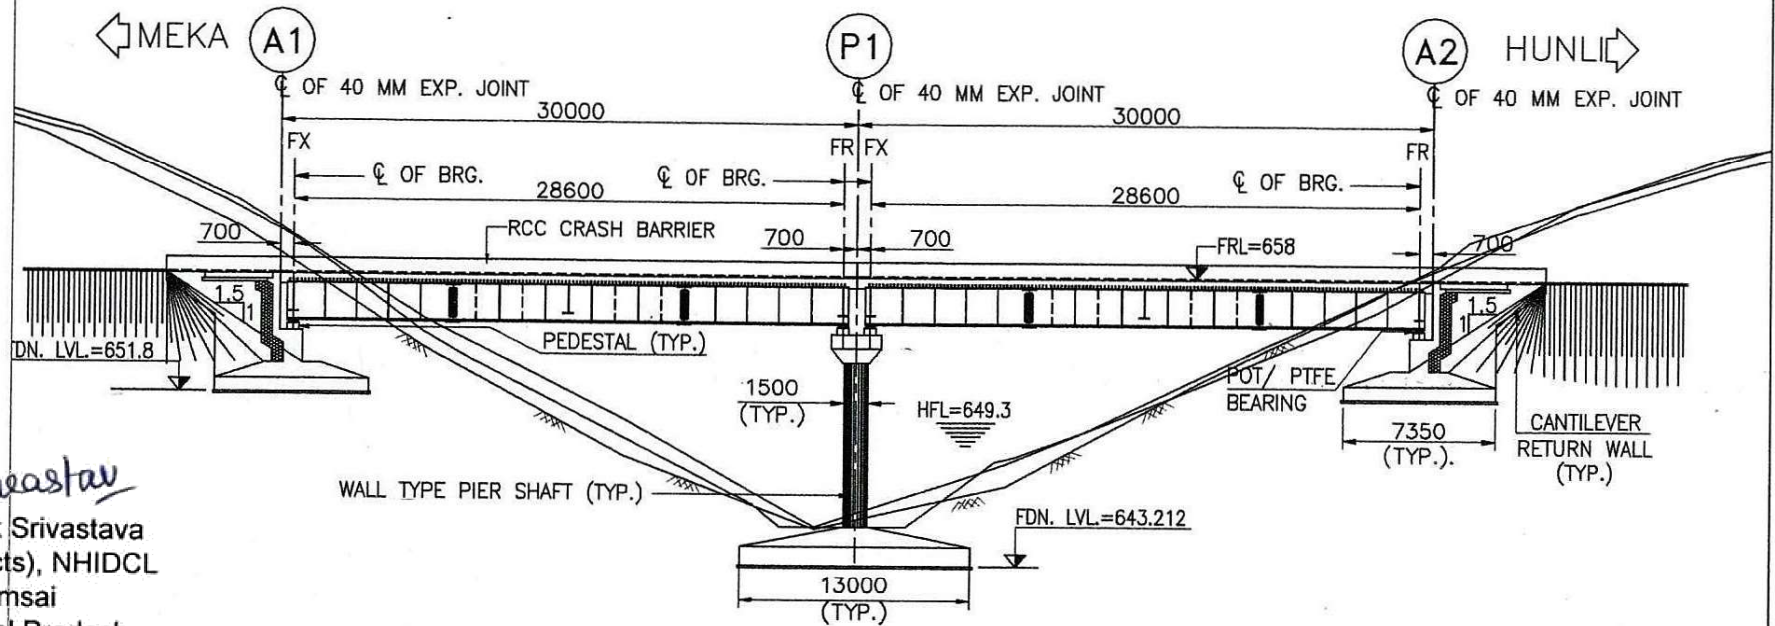

CHAINAGE IN (m)	-30	00+000	+30
FORMATION LEVEL (m)	658	658	658
BED LEVEL AT C/O (m)	659,578	645,212	658,087

ELEVATION

(SCALE 1:300)

**TYPICAL GENERAL ARRANGEMENT DRAWING OF
 MAJOR BRIDGE**