


**LAYOUT PLAN
SCALE 1:250**

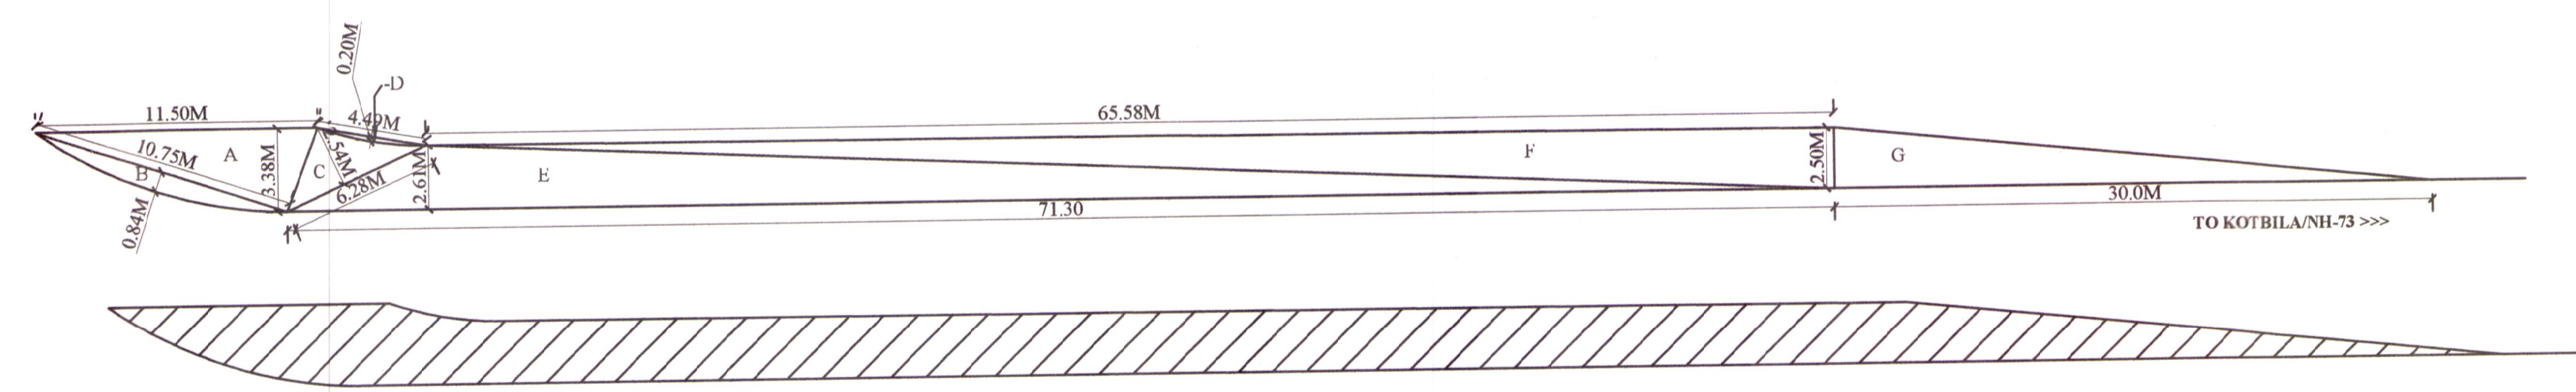

- REFERENCE:-**
 F : Tank FILL Point
 S : Tank Suction Point
 V : Tank Vent Point
 D : Tank Dip Point
 EFP : Extended Fill Pipe
 EVP : Extended Vent Pipe
 SAP : Single Arm Pole
 DAP : Double Arm Pole

AREA DETAIL		
<<< TO RAIPUR RANI	TO KOTBILA/NH-73 >>>	
A AREA = 1/2 x 11.5 x 3.38 = 19.44	A AREA = 1/2 x 11.5 x 3.38 = 19.44	F AREA = 1/2 x 65.58 x 2.50 = 81.98
B AREA = 1/2 x 10.75 x 0.84 = 6.02	B AREA = 1/2 x 10.75 x 0.84 = 6.02	G AREA = 1/2 x 30.0 x 2.50 = 37.50
C AREA = 1/2 x 6.28 x 2.54 = 7.98	C AREA = 1/2 x 6.28 x 2.54 = 7.98	
-D AREA = 1/2 x 4.49 x 0.2 = -0.60	-D AREA = 1/2 x 4.49 x 0.2 = -0.60	
E AREA = 1/2 x 71.30 x 2.61 = 93.05	E AREA = 1/2 x 71.30 x 2.61 = 93.05	
TOTAL FOREST AREA		
(a) RAIPUR RANI Side: -A+B+C-D+E = 19.44+6.02+7.98-0.6+93.05 = 125.89 SQM		
(b) KOT BILA/NH-73 Side: -A+B+C-D+E+F+G = 19.44+6.02+7.98-0.6+93.05+81.98+37.50 = 245.37 SQM		
TOTAL FOREST AREA = (a + b) = 125.89+245.37 SQM = 371.26 SQM = 0.9371 Ha.		
NON FOREST AREA = 1225.00 SQM = 0.1225 HAC.		

TANK	SIZE OF TANK	MS PLATES SHELL	MS PLATES END	NO OF H.D.B.	VENT PIPE DIA.	SLAB TH. IN MM	TANK & PUMP MS	HSD
20 KL	2.1M X 6.25M. LONG	6mm	8mm	8	40	--	1+1	1+1

SITE DATA CHART	
LOCATION	MANAK TABRA
KHASRA NO.	79/10
KHEWAT NO.	613/569
KHATONI NO.	825
POLICE STN.	RAIPUR RANI
RAILWAY STN.	CHANDIMANDIR
TEHSIL	PANCHKULA
DISTT.	PANCHKULA
STATE	HARYANA
PIN CODE	134204

INDIAN OIL CORPORATION LIMITED, MARKETING DIVISION, PANIPAT DIVISIONAL OFFICE, PANIPAT.	
TITLE:- SITE/LAYOUT PLAN OF IOCL RETAIL OUTLET (KSK) SITUATED ON KOTBILA/NH-73 - RAIPUR RANI ROAD, AT VILLAGE MANAK TABRA, TEHSIL & DISTT. PANCHKULA (HARYANA).	
DRG. NO./DEV/FOREST/MANAK	
DATE :25.12.2021	
DRAWN BY:- DEV SHREE TRADERS	CHECKED BY: [Signature]
	RECOM. BY: [Signature]
	APPROVED BY: [Signature]

GAI BODH JAHLA
 Divisional Retail Head
 Indian Oil Corporation Ltd.
 Panipat Divisional Office
 Panipat, Haryana
 Panipat-132140