


Alignment Sketch Plan of Pareek Dafawag Bathyar Karech link road km 40 to 4/200. (18)

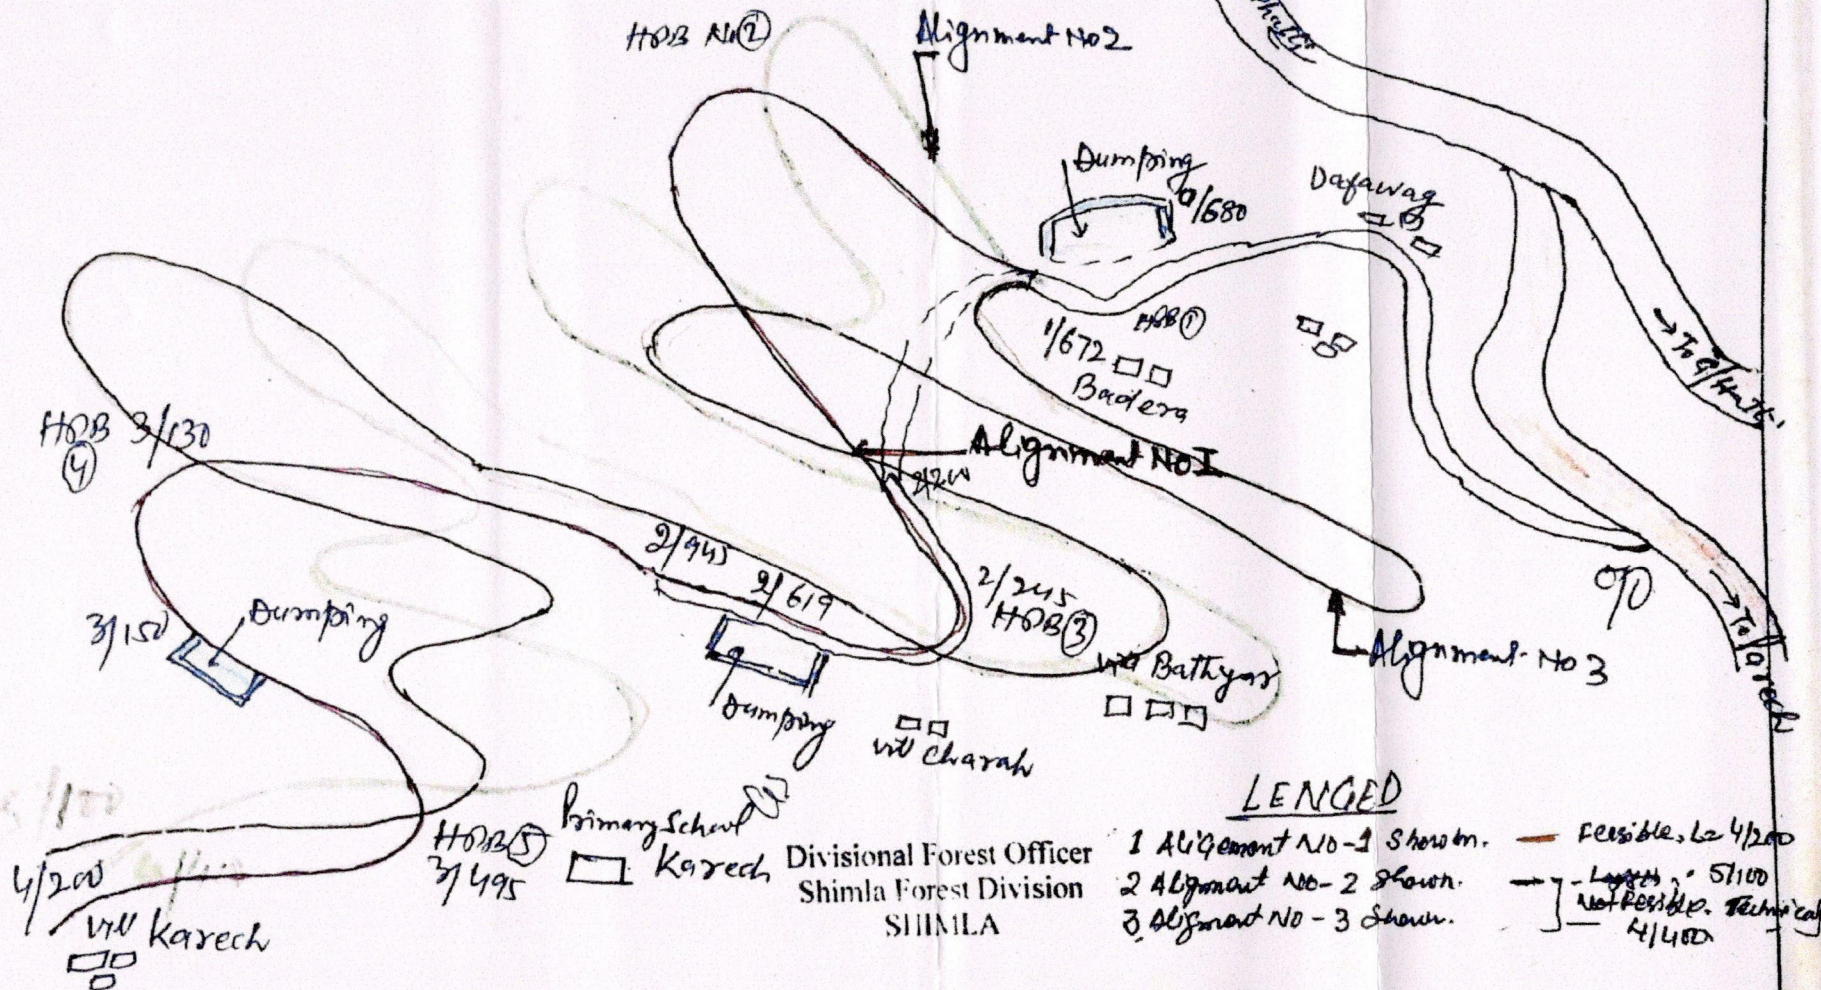

LENGED

- 1 Alignment No-1 Shown.
- 2 Alignment No-2 Shown.
- 3 Alignment No-3 Shown.

— Feasible, to 4/200
 - - - - - Length 5100
 - - - - - Not Feasible. Technical
 4/1400

Dumping
 1/580
 2/619
 3/150
 Govt Land

RD	Private land	Forest Govt Land
0/0 to 0/770	—	0/770
0/770 to 1/510	0.739	—
1/510 to 4/200	—	2/690
4.200 km	0.739	3.461

Assistant Engineer
 H.P.P.W.D., Sub-Division
 Autogh, Shimla-1

Executive Engineer,
 Shimla Forest Division
 H.P.P.W.D. Shimla

Signature
 HPPWD