


Name of work:- Gto Teori Post house to Nawara - Nawara 12 and 1 km of road 2/341

NOT TO SCALE

Area :- $i) \frac{1}{2} \times 15 \times 4 = 300$

$ii) \frac{(15+30) \times 12}{2} = 270$
300.
270

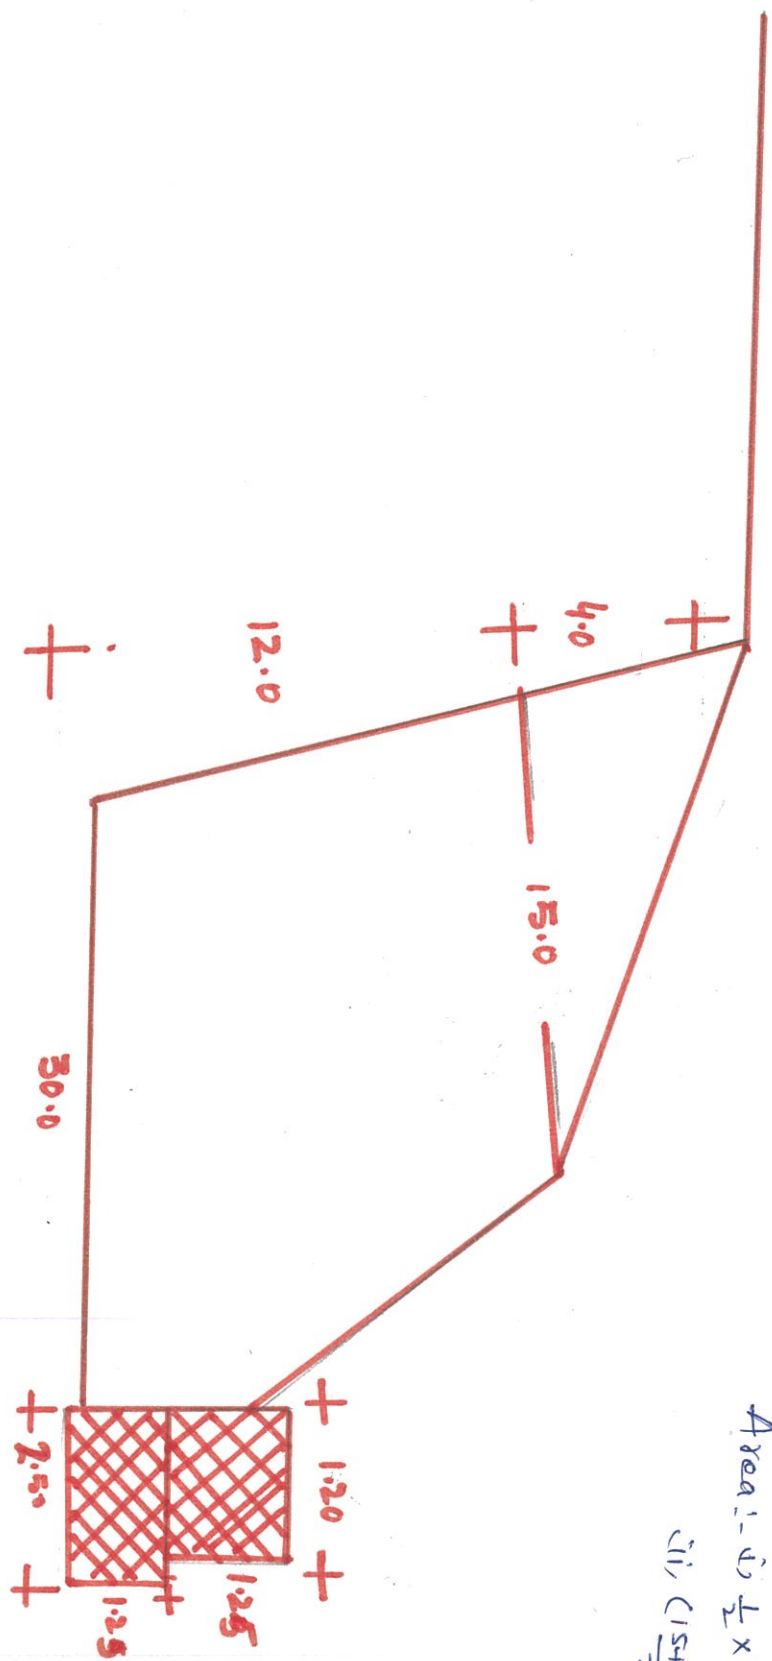

X- SEC. OF DUMPING PLACE

S.E.

Assistant Engineer
(B&R) Sub. Division
H.P.W.D. Sarwan Post