


AMBIKAPUR

RAMANUJGANJ

ग्राम-रजपुरी खुर्द
तहसील-अम्बिकापुर
जिला-सरगुजा

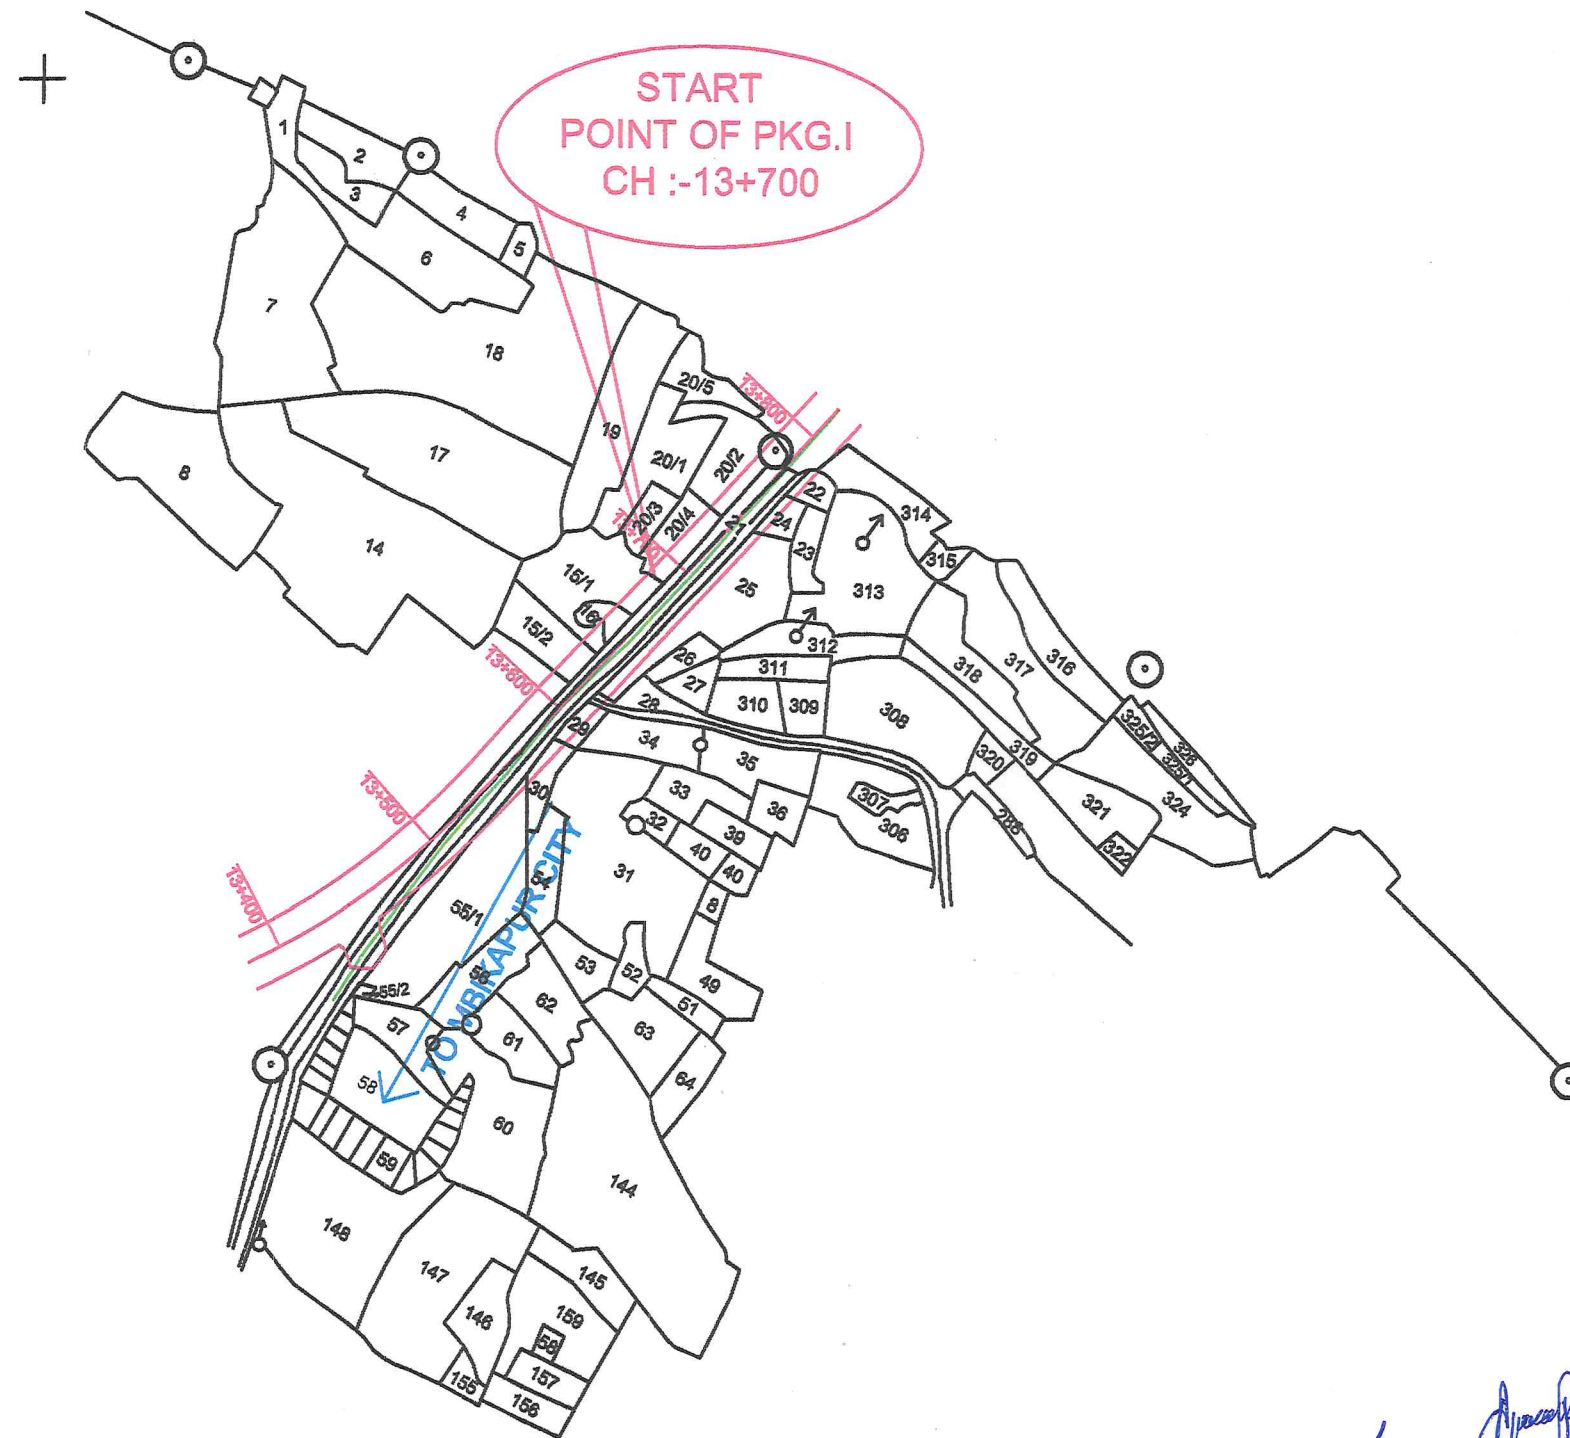

वही. एन. तिवारी
रा.नि.मं.-अम्बिकापुर-2
तहसील-अम्बिकापुर
जिला-सरगुजा (छ.ग.)

अनुमोदित
पृष्ठ-52
रा.नि.मं.-अम्बिकापुर-2
तह.-अम्बिकापुर, सरगुजा (छ.ग.)

20/12/2022
नारायण तहसीलदार
अम्बिकापुर-02, सरगुजा (छ.ग.)

CLIENT :-



NATIONAL HIGHWAY ZONE, PUBLIC WORK
DEPARTMENT RAIPUR(C.G.)
National Highway Zone, Pensionwada Raipur(C.G.)
Tel: - 0771-4051075, Fax: 0771-4023057
email - cenhr@rediffmail.com

CONSULTANTS :- LION ENGINEERING CONSULTANTS PRIVATE LIMITED



Corporate Office : "LION TOWER",
Plot Number-97, Elegant Estate,
Near Mother Teresa School,
Kolar Road, Bhopal
e-mail : lionec@rediffmail.com
Phone No.: 0755-2879499

DRAWING TITLE :-

LAND PLAN

PROJECT TITLE :-

Ambikapur-Ramanujan Road (NH-343)



DRAWN BY	Santosh K.	DRAWING NO :-	LEC/DPR/NHPWD/LAP (15)
CHECKED BY	Narendra Verma	DATE :-	Jan. 2022
APPROVED BY	T.L.	SCALE :-	1 : 4000

LEGEND

Existing ROW
Proposed ROW
Proposed Center L
Existing Center Line

AMBIKAPUR

ग्राम-भकुरा
तहसील-अम्बिकापुर
जिला-सरगुजा

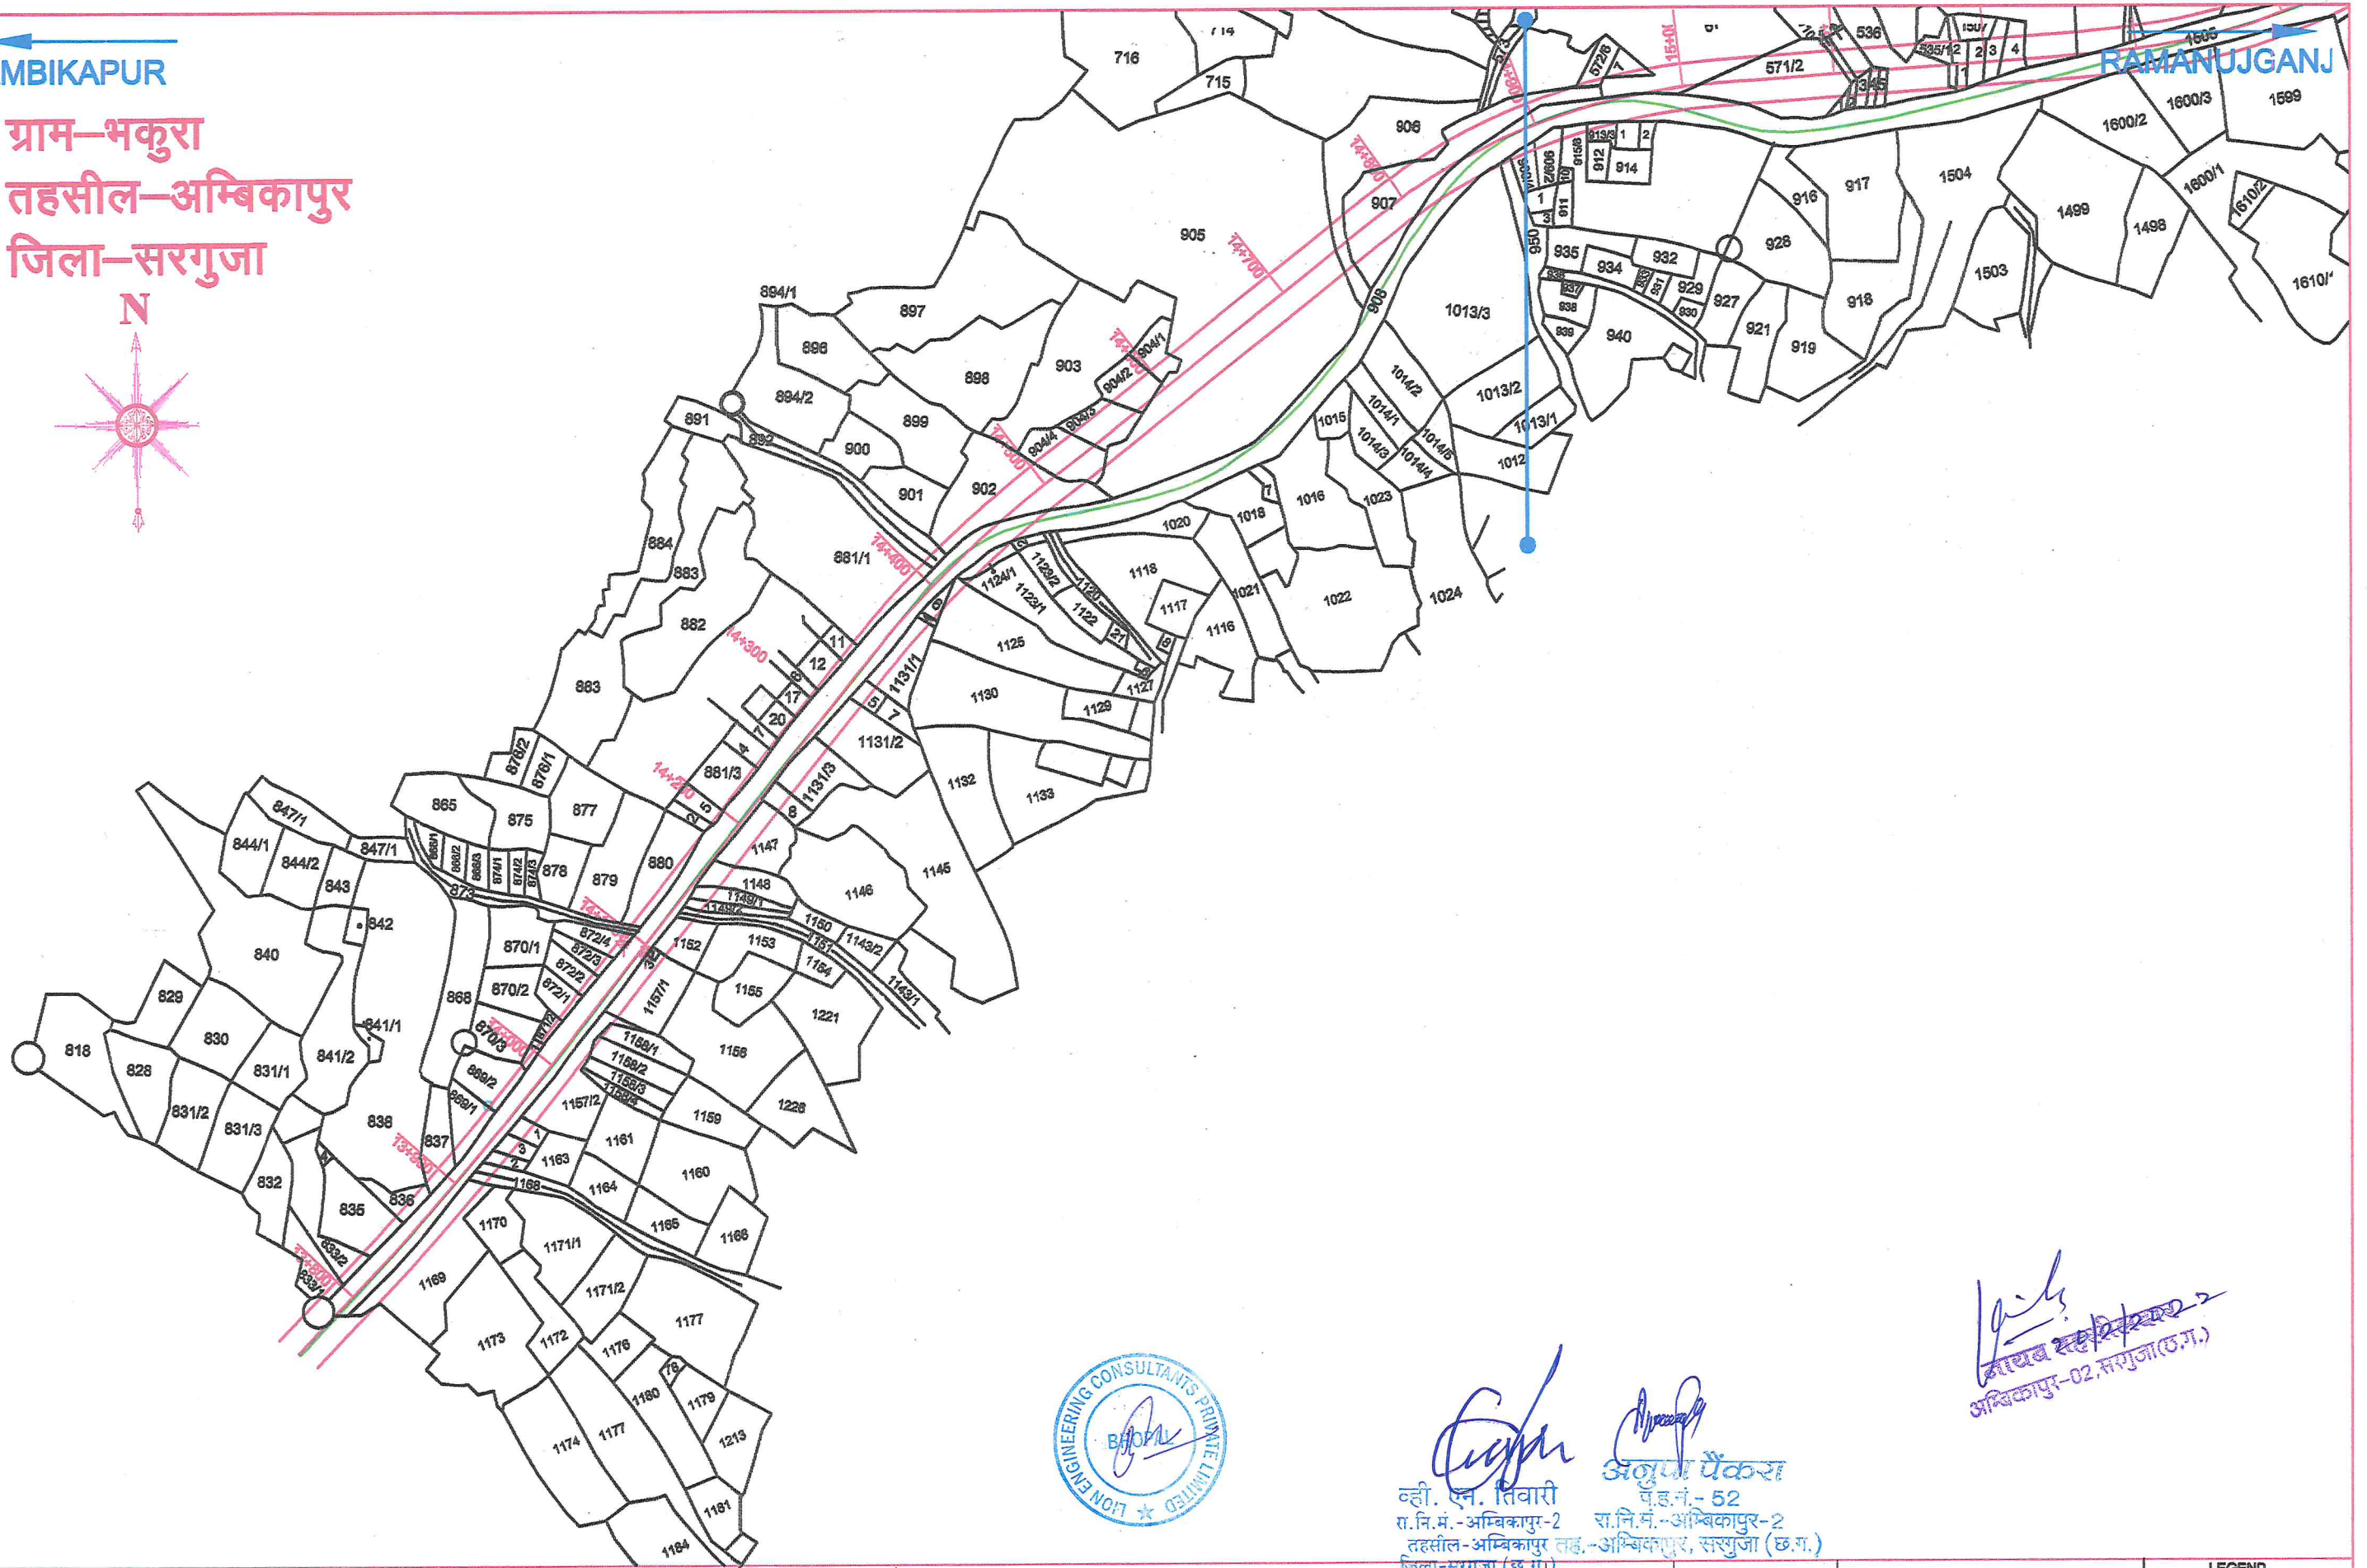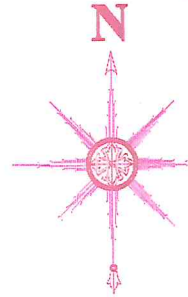

व्ही. एन. तिवारी
रा.नि.म.-अम्बिकापुर-2
तहसील-अम्बिकापुर तह.
जिला-सरगुजा (छ.ग.)

अम्बिकापुर-02, सरगुजा (छ.ग.)

CLIENT :-



NATIONAL HIGHWAY ZONE, PUBLIC WORK
DEPARTMENT RAIPUR(C.G.)
National Highway Zone, Pensionwada Raipur(C.G.)
Tel: - 0771-4051075, Fax: 0771-4023057
email - cenhr@rediffmail.com

CONSULTANTS :- LION ENGINEERING CONSULTANTS PRIVATE LIMITED



Corporate Office : "LION TOWER",
Plot Number-97, Elegant Estate,
Near Mother Teresa School,
Kolar Road, Bhopal
e-mail : dpriec@rediffmail.com
Phone No.: 0755-2876498

DRAWING TITLE :-

LAND PLAN

PROJECT TITLE :-

Ambikapur-Ramanujan Road (NH-343)

DRAWN BY	Santosh K.	DRAWING NO :-	LEC/DPR/NHPWD/LAP (
CHECKED BY	Narendra Verma	DATE :-	Jan. 2022
APPROVED BY	T.L.	SCALE :-	1 : 4000



LEGEND

Existing ROW
Propose ROW
Proposed Center L
Existing Center Line

←
AMBIKAPUR

→
RAMANUJGANJ

ग्राम-भकुरा
तहसील-अम्बिकापुर
जिला-सरगुजा

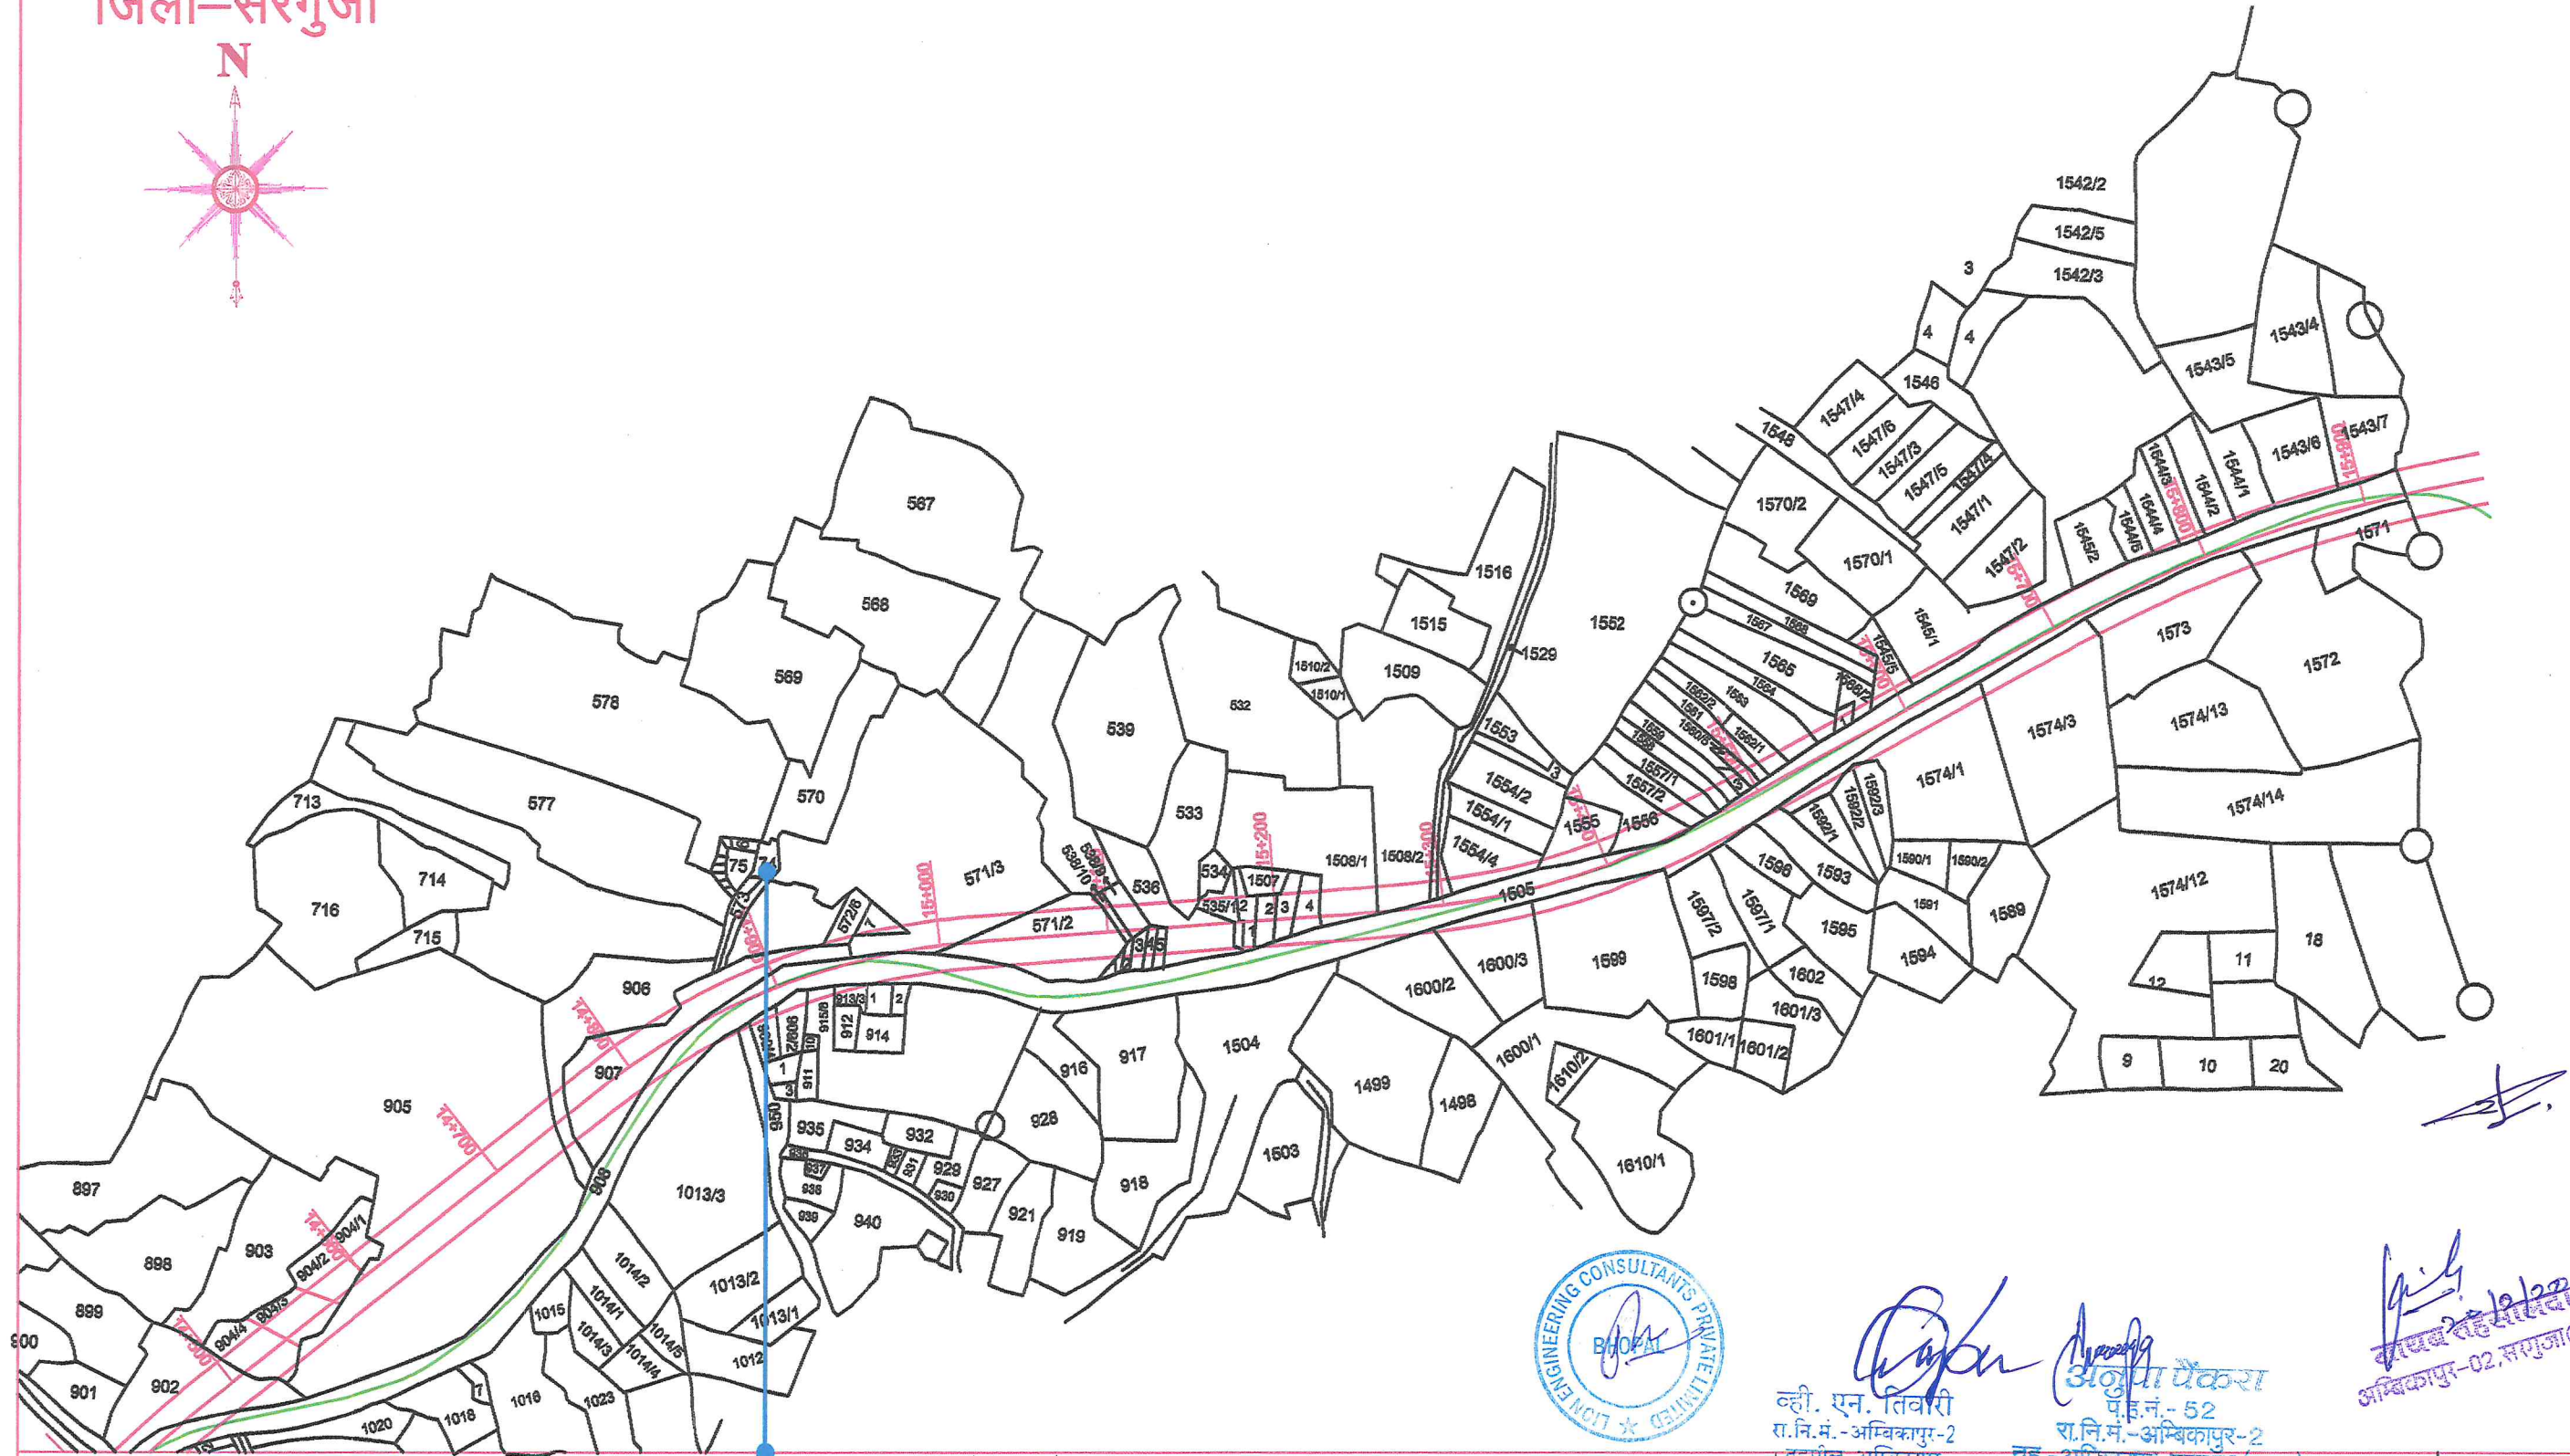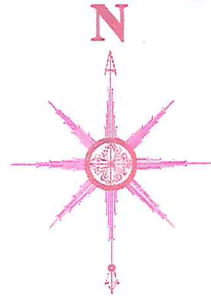

वही. एन. तिवारी
रा.नि.मं.-अम्बिकापुर-2
तहसील-अम्बिकापुर
जिला-अम्बिकापुर, सरगुजा (छ.ग.)
प.ह.नं.-52
रा.नि.मं.-अम्बिकापुर-2
तहसील-अम्बिकापुर, सरगुजा (छ.ग.)
अम्बिकापुर-02, सरगुजा (छ.ग.)

CLIENT :-

NATIONAL HIGHWAY ZONE, PUBLIC WORK
DEPARTMENT RAIPUR(C.G.)
National Highway Zone, Pensionwada Raipur(C.G.)
Tel: - 0771-4051075, Fax: 0771-4023057
email - cenhr@rediffmail.com

CONSULTANTS :- LION ENGINEERING CONSULTANTS PRIVATE LIMITED

Corporate Office :- "LION TOWER",
Plot Number-87, Elegant Estate,
Near Mother Teresa School,
Kolar Road, Bhopal
e-mail :- lionec@rediffmail.com
Phone No.: 0755-2679469

DRAWING TITLE :-
LAND PLAN
PROJECT TITLE :-
Ambikapur-Ramanujan Road (NH-343)

DRAWN BY (छ.ग.) Santosh K.
CHECKED BY Narendra Verma
APPROVED BY T.L.
DATE :- Jan. 2022
SCALE :- 1 : 4000
DRAWING NO :- LEC/DPR/NHPWD/LAP (

LEGEND
Existing ROW
Propose ROW
Proposed Center L
Existing Center Line


AMBIKAPUR

ग्राम-परसा

तहसील-अम्बिकापुर

जिला-सरगुजा

RAMANUJGANJ

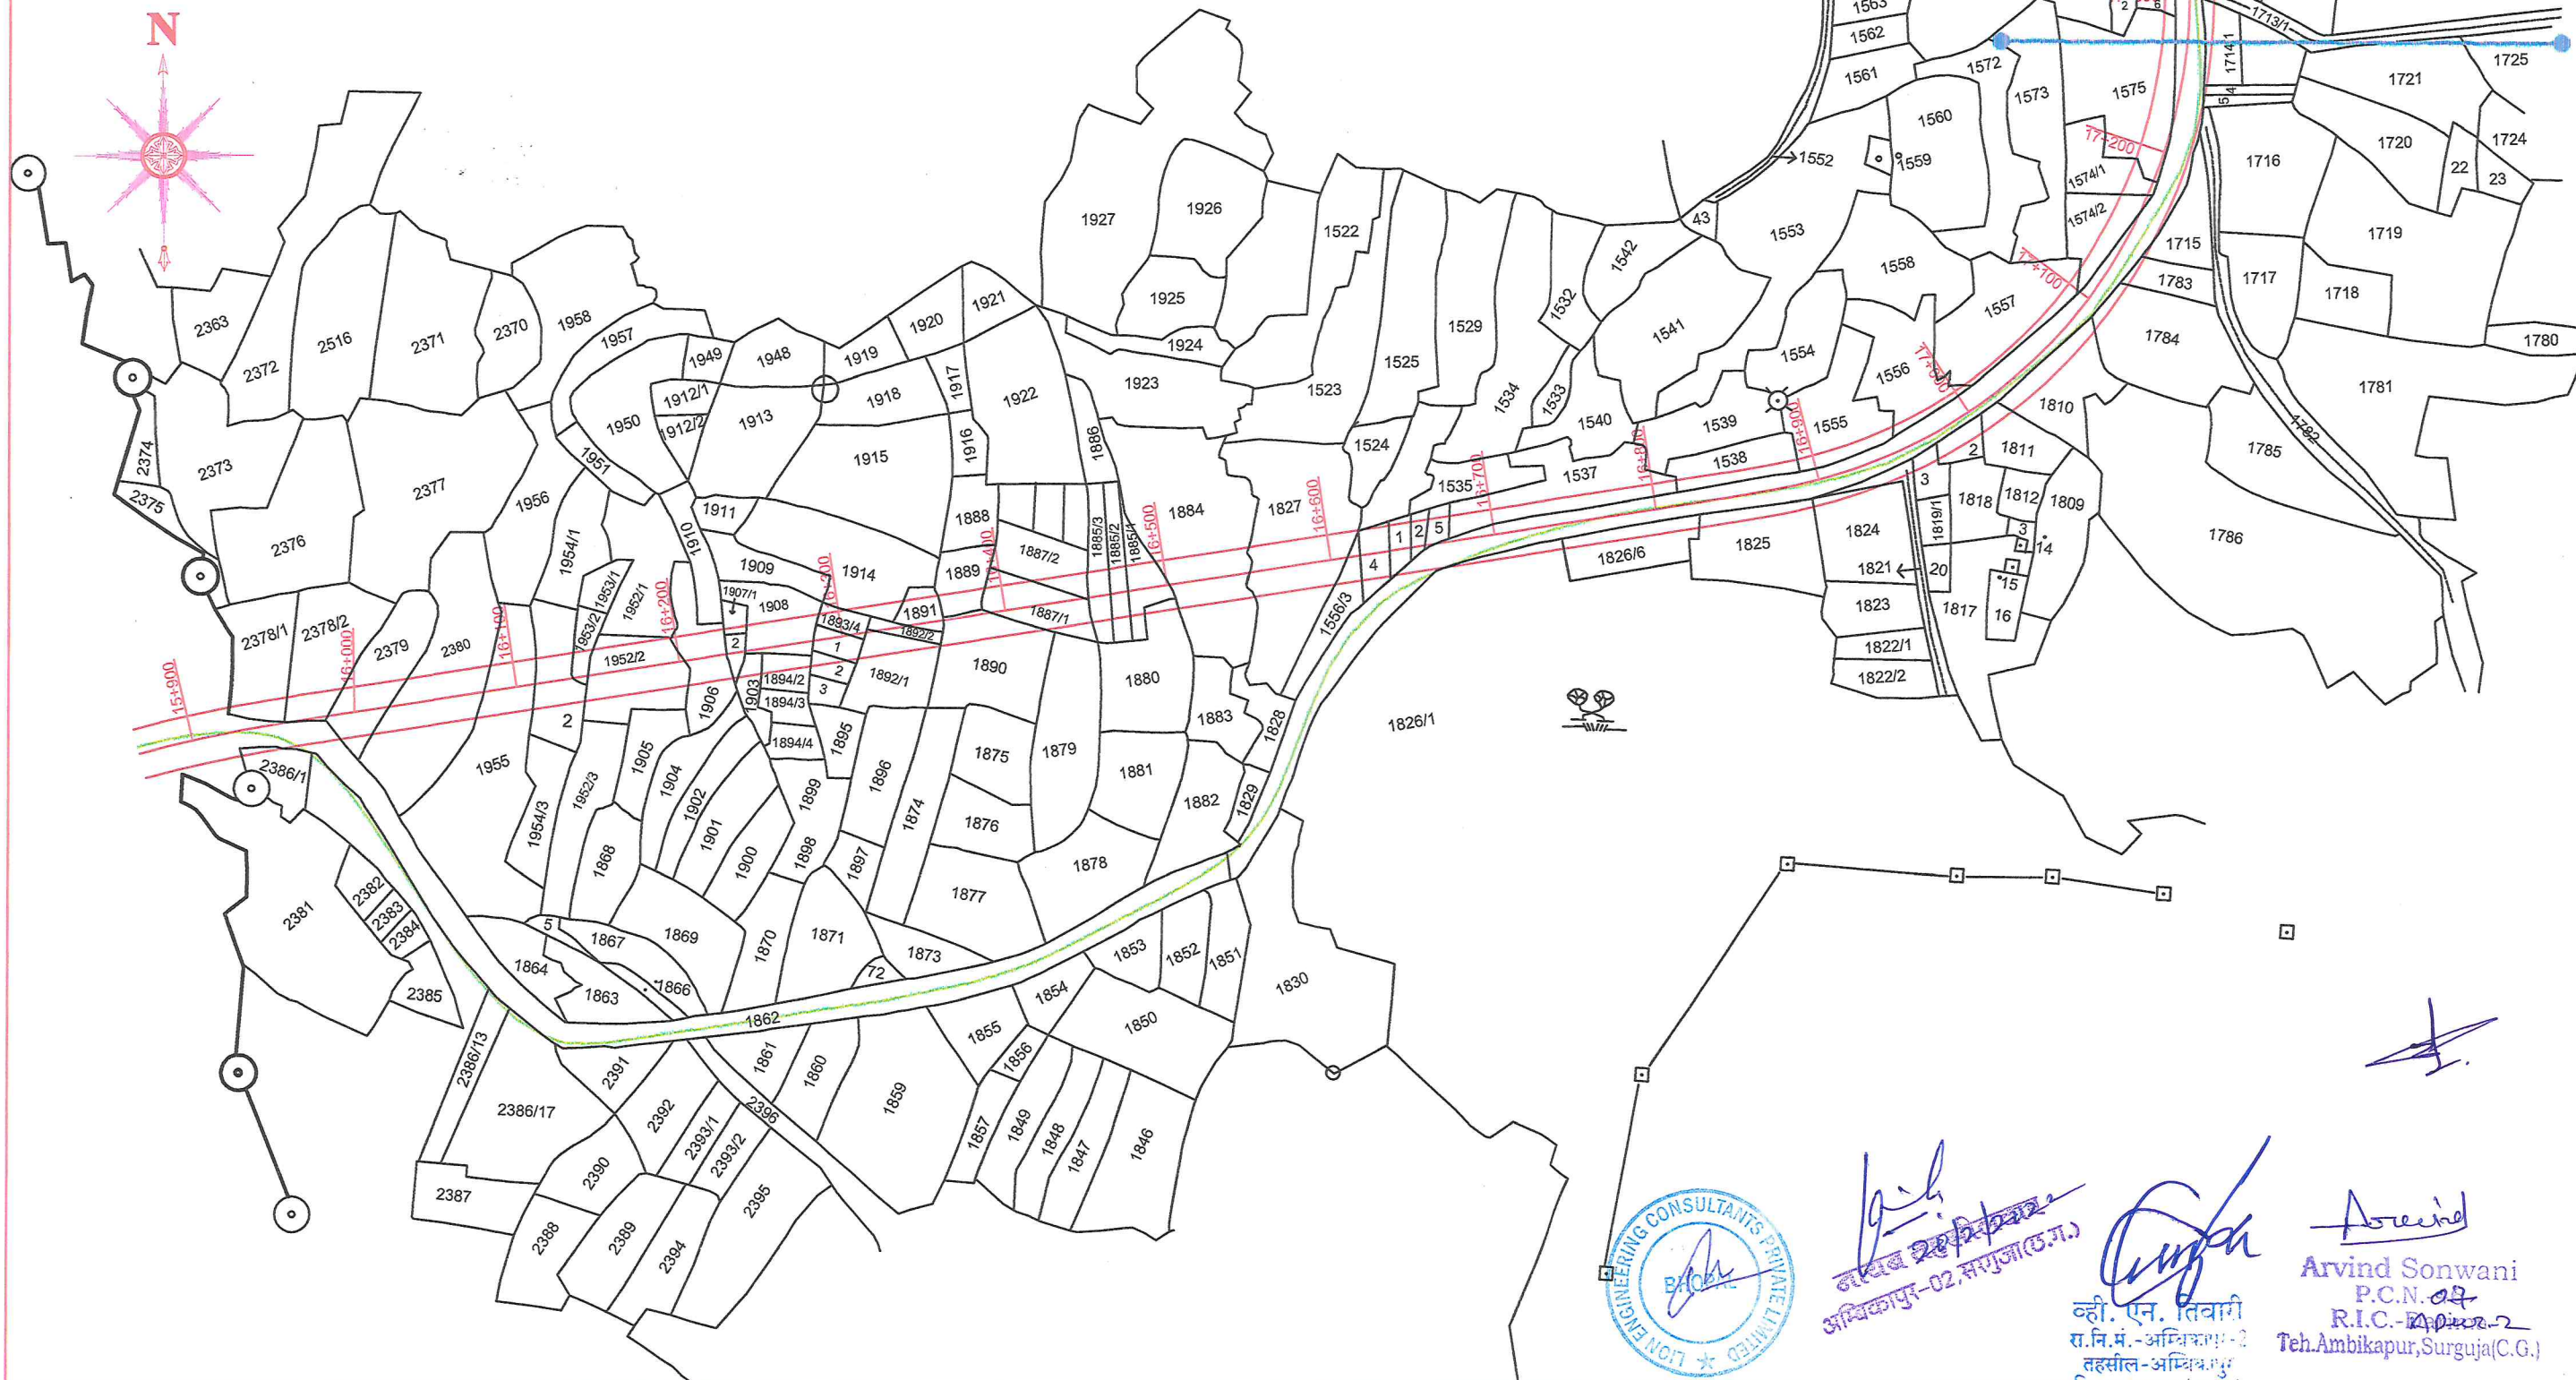

वही. एन. तिवारी
रा. नि. मं. - अम्बिकापुर-2
तहसील-अम्बिकापुर
जिला-सरगुजा (छ.ग.)

Arvind Sonwani
P.C.N. 04
R.I.C. - 04
Teh. Ambikapur, Surguja (C.G.)



Arvind Sonwani
P.C.N. 04
R.I.C. - 04
Teh. Ambikapur, Surguja (C.G.)

CLIENT :-  NATIONAL HIGHWAY ZONE, PUBLIC WORK DEPARTMENT RAIPUR(C.G.) National Highway Zone, Pensionwada Raipur(C.G.) Tel - 0771-4051075, Fax. 0771-4023057 email - conhr@rediffmail.com	CONSULTANTS :- LION ENGINEERING CONSULTANTS PRIVATE LIMITED  Lion ENGINEERING CONSULTANTS PRIVATE LIMITED Corporate Office :- "LION TOWER", Plot Number-97, Elegant Estate, Near Mother Teresa School, Kolar Road, Bhopal e-mail : lpdpc@rediffmail.com Phone No : 0755-2876400	DRAWING TITLE :- LAND PLAN PROJECT TITLE :- Ambikapur-Ramanujanj Road (NH-343)	DRAWN BY Santosh K.	DRAWING NO :- LEC/DPR/NHPWD/LAP (18)	LEGEND Existing ROW Propose ROW Proposed Center Line	
			CHECKED BY Narendra Verma	DATE :- Jan. 2022		
			APPROVED BY T I	SCALE :- 1 : 4000		

AMBIKAPUR

ग्राम-परसा
तहसील-अम्बिकापुर
जिला-सरगुजा

RAMANUJGANJ

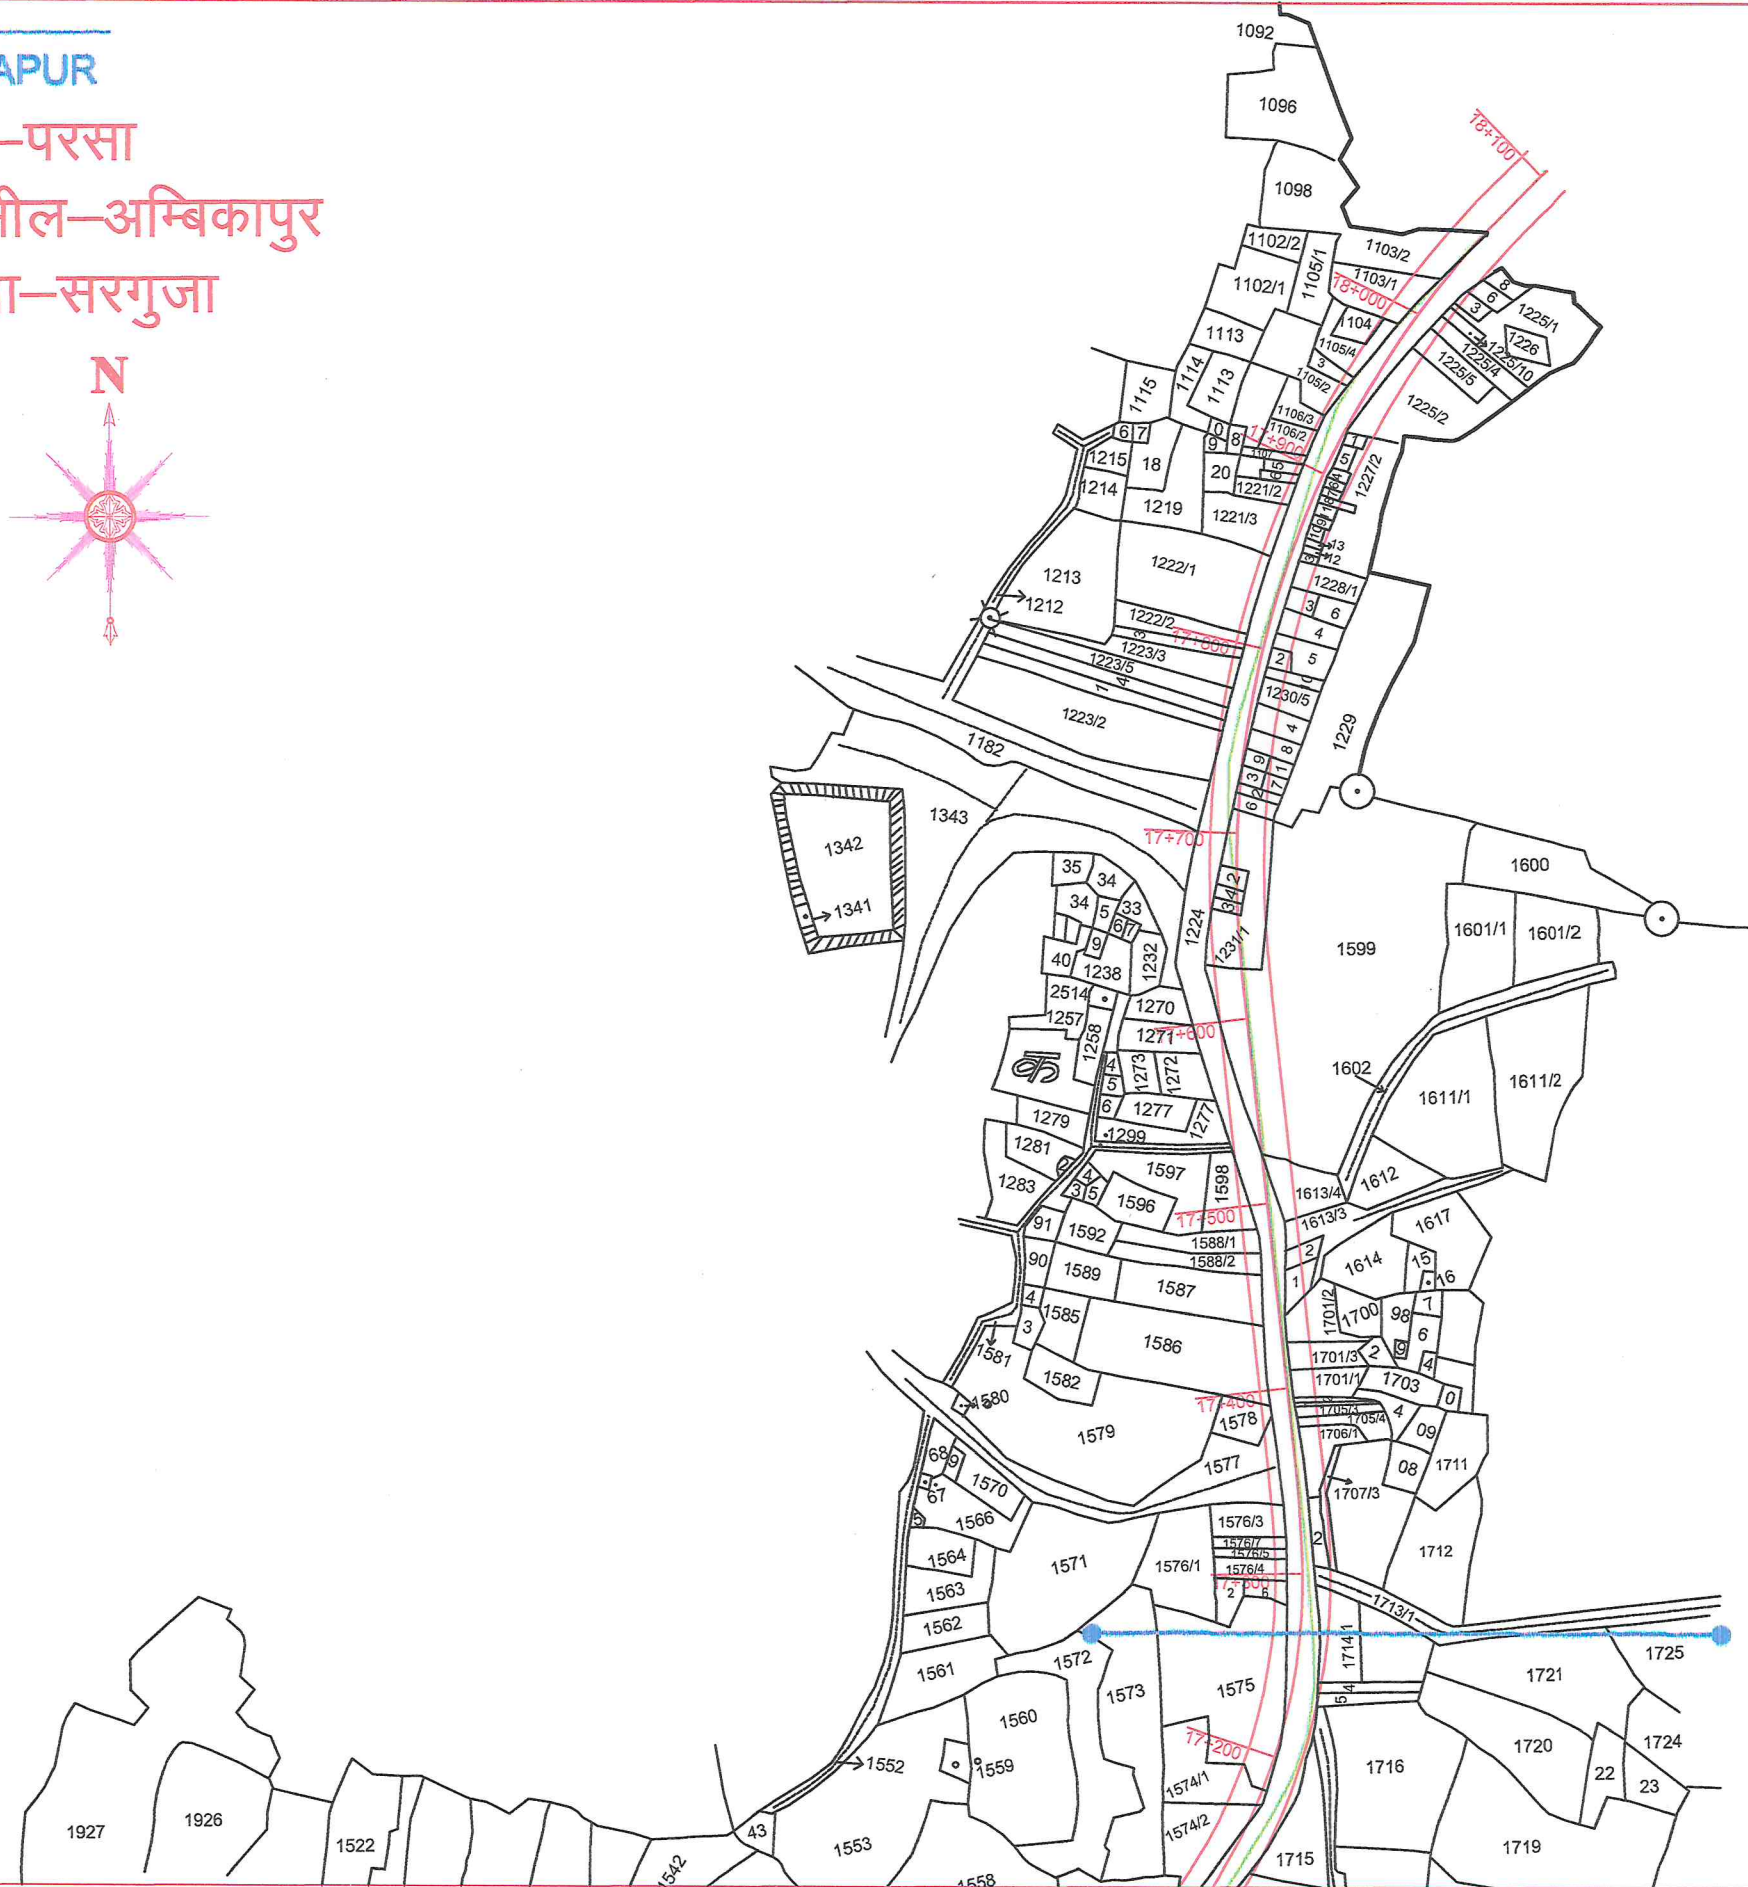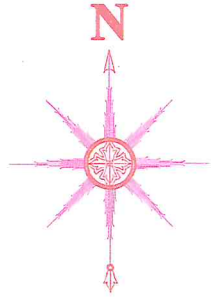

20/2/2022
रा.नि.मं.-अम्बिकापुर-2
अम्बिकापुर-02, सरगुजा (र.ग.)

Arvind Sonwani
P.C.N. 08
R.I.C.-Dargu-2
Teh. Ambikapur, Surguja (C.G.)

व्ही. एन. दिवारी
रा. नि. मं. - अम्बिकापुर-2
तहसील-अम्बिकापुर
जिला-सरगुजा (र.ग.)



NATIONAL HIGHWAY ZONE, PUBLIC WORK
DEPARTMENT RAIPUR (C.G.)
National Highway Zone, Pensionwada Raipur (C.G.)
Tel - 0771-4051075, Fax. 0771-4023057
email - cenhr@rediffmail.com

CONSULTANTS :- LION ENGINEERING CONSULTANTS PRIVATE LIMITED



Corporate Office : "LION TOWER",
Plot Number-97, Elegant Estate,
Near Mother Teresa School,
Kolar Road, Bhopal
e-mail : dedes@rediffmail.com
Phone No. : 07542-2470400

DRAWING TITLE :-

LAND PLAN

PROJECT TITLE :-

Ambikapur-Ramanujganj Road (NH-343)

DRAWN BY

Santosh K.

CHECKED BY

Narendra Verma

APPROVED BY

T I

DRAWING NO. : LEC/DP/NHPWD/LAP (19)

DATE :- Jan. 2022

SCALE :- 1 : 4000

LEGEND

Existing ROW


Propose ROW

Proposed Center Line

AMBIKAPUR

ग्राम-हंसुली
तहसील-अम्बिकापुर
जिला-सरगुजा

RAMANUJGANJ

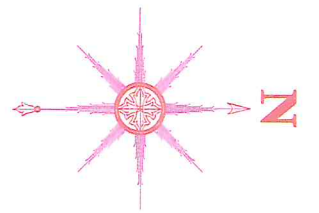

20/12/2022
शरद तहसीलवार
अम्बिकापुर-02, सरगुजा (उ.प्र.)

Arvind Sonwani
P.C.N. 123
R.I.C. - 123
Teh. Ambikapur, Surguja (C.G.)


वही. एन. तिवारी
रा. नि. मं. - अम्बिकापुर - 2

CLIENT :-  NATIONAL HIGHWAY ZONE, PUBLIC WORK DEPARTMENT RAIPUR(C.G.) National Highway Zone, Pensionwada Raipur(C.G.) Tel: - 0771-4051075, Fax: 0771-4023057 email - cenhr@rediffmail.com	CONSULTANTS :- LION ENGINEERING CONSULTANTS PRIVATE LIMITED  Corporate Office : "LION TOWER", Plot Number-97, Elegant Estate, Near Mother Teresa School, Kolar Road, Bhopal e-mail : lioneng@rediffmail.com Phone No. : 0755-2870400	DRAWING TITLE :- LAND PLAN PROJECT TITLE :- Ambikapur-Ramanujganj Road (NH-343)	DRAWN BY Santosh K.	CHECKED BY Narendra Verma	APPROVED BY T I	DATE :- Jan. 2022 SCALE :- 1 : 4000	LEGEND - Existing ROW - Propose ROW - Proposed Center Line
--	---	---	-----------------------------------	---	-------------------------------	---	---

AMBIKAPUR

ग्राम-हंसुली
तहसील-अम्बिकापुर
जिला-सरगुजा

RAMANUJGANJ

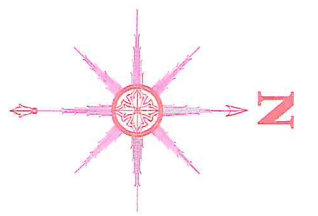

[Signature]
20/01/2022
अम्बिकापुर-02, सरगुजा (छ.ग.)

[Signature]
Arvind Sonwani
P.C.N. 01
R.I.C.- 01/2022
Teh. Ambikapur, Surguja (C.G.)

व्ही. एन. तिवारी
रा.नि.मं.-अम्बिकापुर-2
तहसील-अम्बिकापुर
जिला-सरगुजा (छ.ग.)

CLIENT :-



NATIONAL HIGHWAY ZONE, PUBLIC WORK
DEPARTMENT RAIPUR (C.G.)
National Highway Zone, Pensionwada Raipur (C.G.)
Tel: - 0771-4051075, Fax: 0771-4023057
email - cenhr@rediffmail.com

CONSULTANTS :- LION ENGINEERING CONSULTANTS PRIVATE LIMITED



Corporate Office :- "LION TOWER",
Plot Number-97, Elegant Estate,
Near Mother Teresa School,
Kolar Road, Bhopal
e-mail : dpdpc@rediffmail.com
Phone No. : 0755-2870400

DRAWING TITLE :-

LAND PLAN

PROJECT TITLE :-

Ambikapur-Ramanujganj Road (NH-343)

DRAWN BY

Santosh K.

CHECKED BY

Narendra Verma

APPROVED BY

T I

DATE :-

Jan. 2022

SCALE :-

1 : 4000



LEGEND

- Existing ROW
- Propose ROW
- Proposed Center Line

AMBIKAPUR

RAMANUJGANJ

ग्राम-भफौली
तहसील-अम्बिकापुर
जिला-सरगुजा

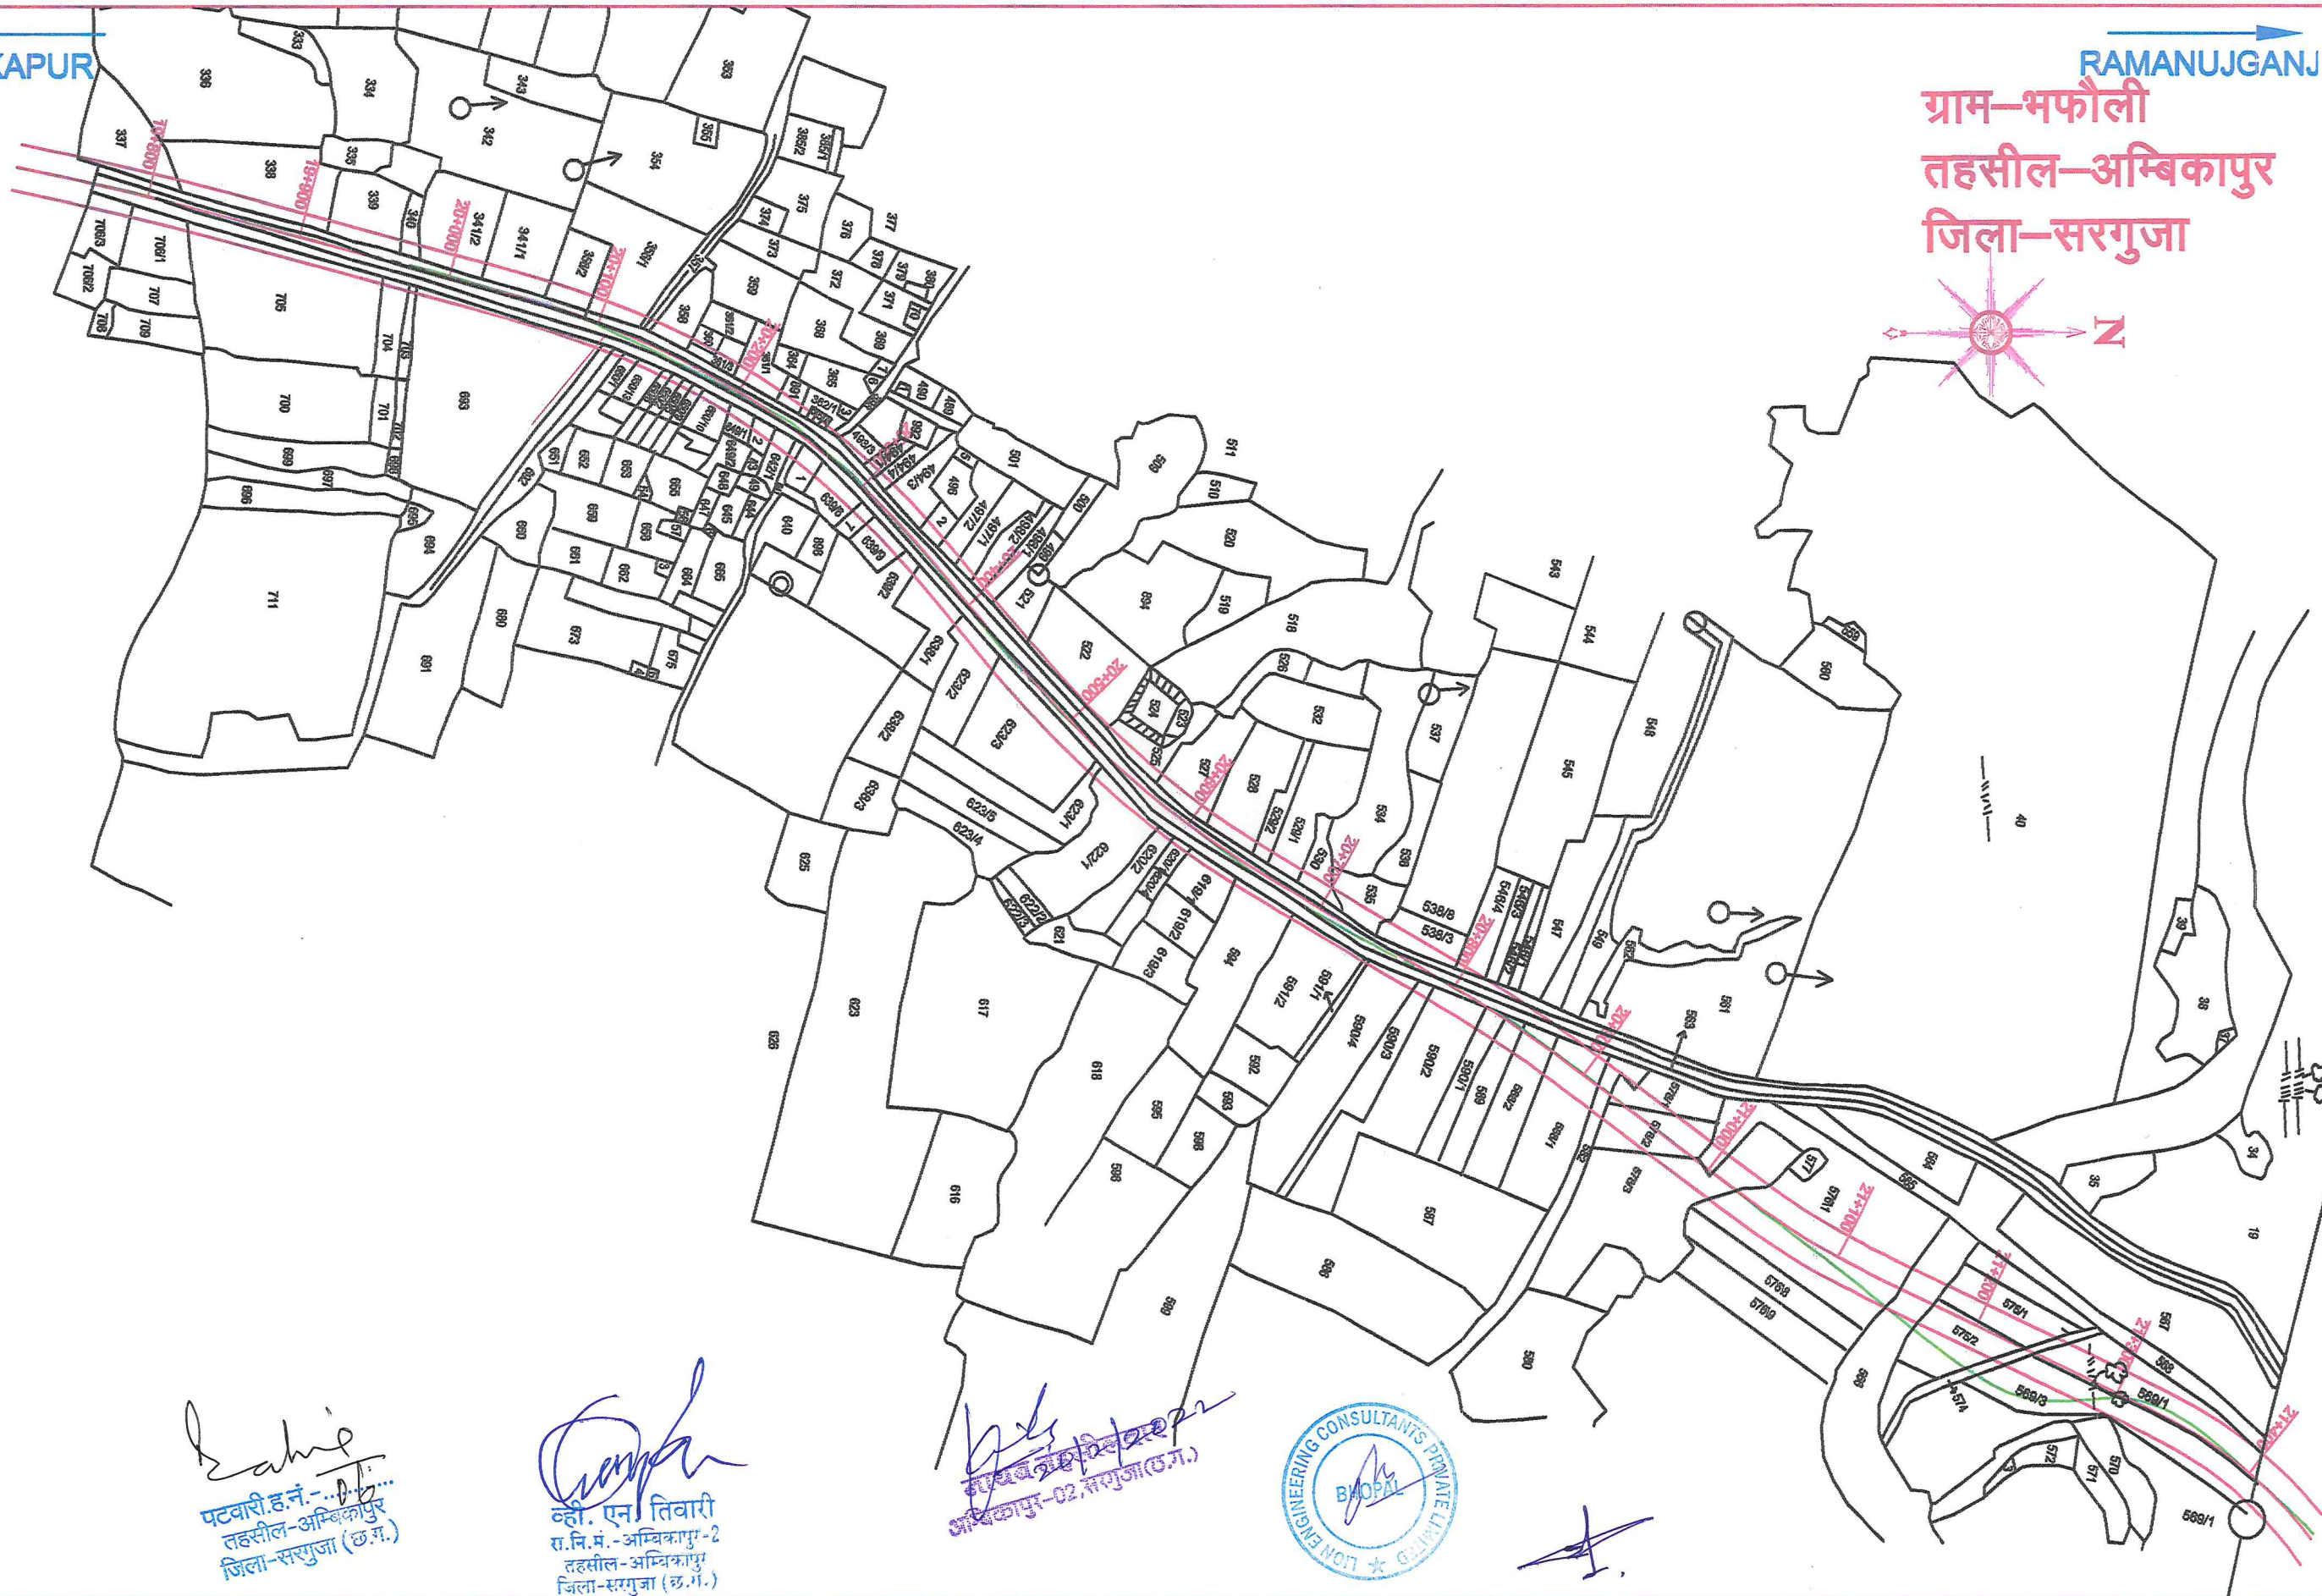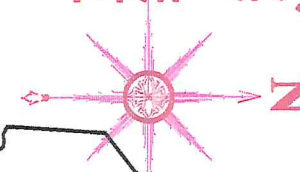

Rahim
पटवारी.ह.नं.-...
तहसील-अम्बिकापुर
जिला-सरगुजा (छ.ग.)

Chander
वही. एन. तिवारी
स.नि.मं.-अम्बिकापुर-2
तहसील-अम्बिकापुर
जिला-सरगुजा (छ.ग.)

...
अम्बिकापुर-02, सरगुजा (छ.ग.)



CLIENT :-  NATIONAL HIGHWAY ZONE, PUBLIC WORK DEPARTMENT RAIPUR(C.G.) National Highway Zone, Pensionwada Raipur(C.G.) Tel: - 0771-4051075, Fax: 0771-4023057 email - cenhr@rediffmail.com	CONSULTANTS :- LION ENGINEERING CONSULTANTS PRIVATE LIMITED Lion ENGINEERING CONSULTANTS PRIVATE LIMITED Corporate Office : "LION TOWER", Plot Number-97, Elegant Estate, Near Mother Teresa School, Kolar Road, Bhopal e-mail : lionec@rediffmail.com Phone No.: 0755-2876499	DRAWING TITLE :- LAND PLAN PROJECT TITLE :- Ambikapur-Ramanujan Road (NH-343)	DRAWN BY Santosh K. CHECKED BY Narendra Verma APPROVED BY T.L.	DRAWING NO :- LEC/DPR/NHPWD/LAP (DATE :- Jan. 2022 SCALE :- 1 : 4000	LEGEND - Existing ROW - Propose ROW - Proposed Center L - Existing Center Line
--	---	---	--	--	--