



Consultancy Services for preparation of DPR of selected stretches/corridors of National Highways for up gradation to two/four lane with paved shoulder configuration.

Land Acquisition Plan

AMBIKAPUR - RAMANUJGANJ ROAD (NH-343)

(Km. 60+200 To 118+300)
(Tehsil-Balrampur)

Submitted By:

M/s Lion Engineering Consultants Pvt. Ltd,

"LION TOWER", Plot No: 97, Elegant Estate, Near Mother Teresa School, Kolar Road, Bhopal—462042 (M.P.),

Ph: 0755-3242728, Fax: 0755-2879499



Email- dprlec@rediffmail.com, website: www.liongroup.in



AMBIKAPUR

RAMANUJGANJ

ग्राम- पस्ता
तहसील-बलरामपुर
जिला-बलरामपुर

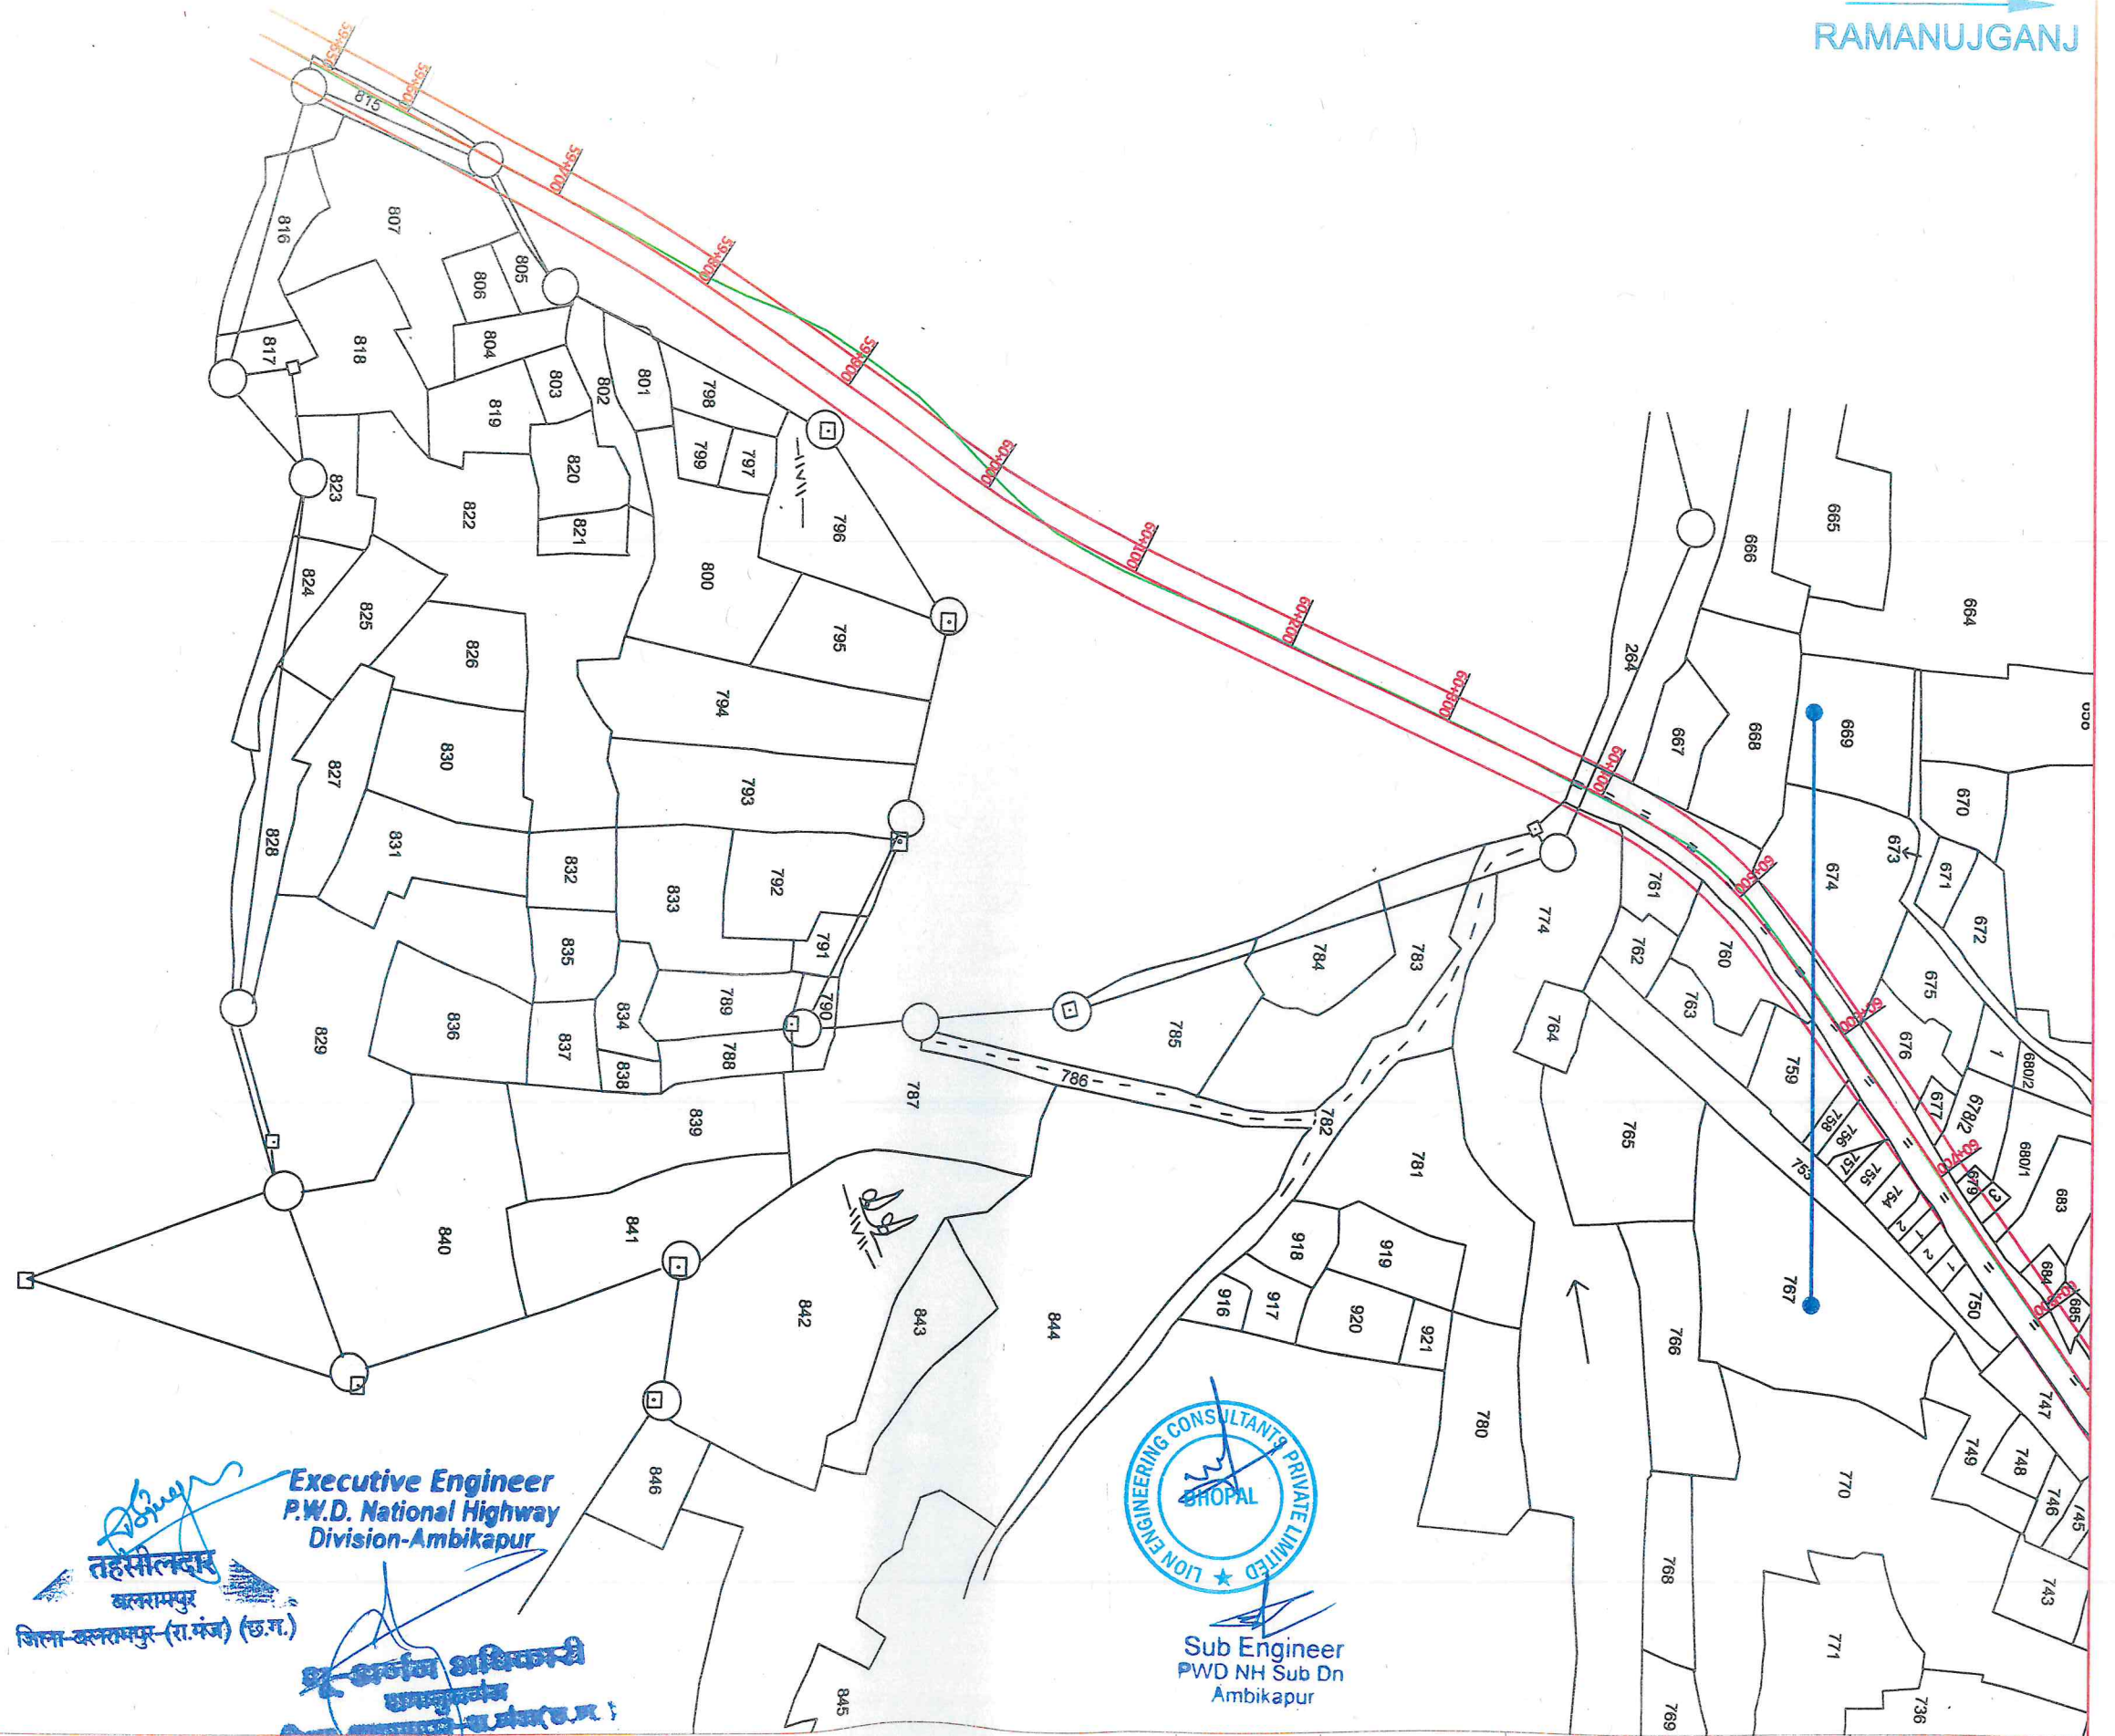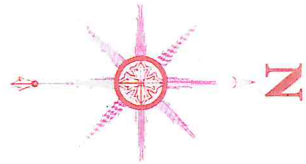

Sub Divisional officer
P.W.D. N.H. Sub Division
Ambikapur (C.G.)

प.ह.न. - 1-5
स.नि.स. - पस्ता, तह. - बलरामपुर
जिला-बलरामपुर (रा.मंज.) (उ.ग.)

Executive Engineer
P.W.D. National Highway
Division-Ambikapur

तहसीलदार
बलरामपुर
जिला-बलरामपुर (रा.मंज.) (उ.ग.)

Sub Engineer
P.W.D. NH Sub Dn
Ambikapur



Sub Engineer
P.W.D. NH Sub Dn
Ambikapur

CLIENT



NATIONAL HIGHWAY ZONE, PUBLIC WORK
DEPARTMENT RAIPUR(C.G.)
National Highway Zone, Pensionwada Raipur(C.G.)
Tel: - 0771-4051075, Fax. 0771-4023057
email - csnhr@rediffmail.com

CONSULTANTS :-



LION ENGINEERING CONSULTANTS
Corporate Office : "LION TOWER",
Plot Number-97, Elegant Estate,
Near Mother Teresa School,
Kolar Road, Bhopal
e-mail : dpricc@rediffmail.com
Phone No. 0755-2579499

DRAWING TITLE :-

LAND PLAN

PROJECT TITLE :-

Ambikapur-Ramanujganj Road (NH-343)

DRAWN BY Santosh K.

CHECKED BY Narendra Verma

APPROVED BY T.L.

DRAWING NO :- LEC/DPR/NHPWD/LAP (1

DATE :- May, 2021

SCALE :- 1 : 4000



LEGEND

- Existing ROW
- Propose ROW
- Proposed Center Line
- Existing Center Line

AMBIKAPUR

RAMANUJGANJ

ग्राम- पस्ता
तहसील-बलरामपुर
जिला-बलरामपुर

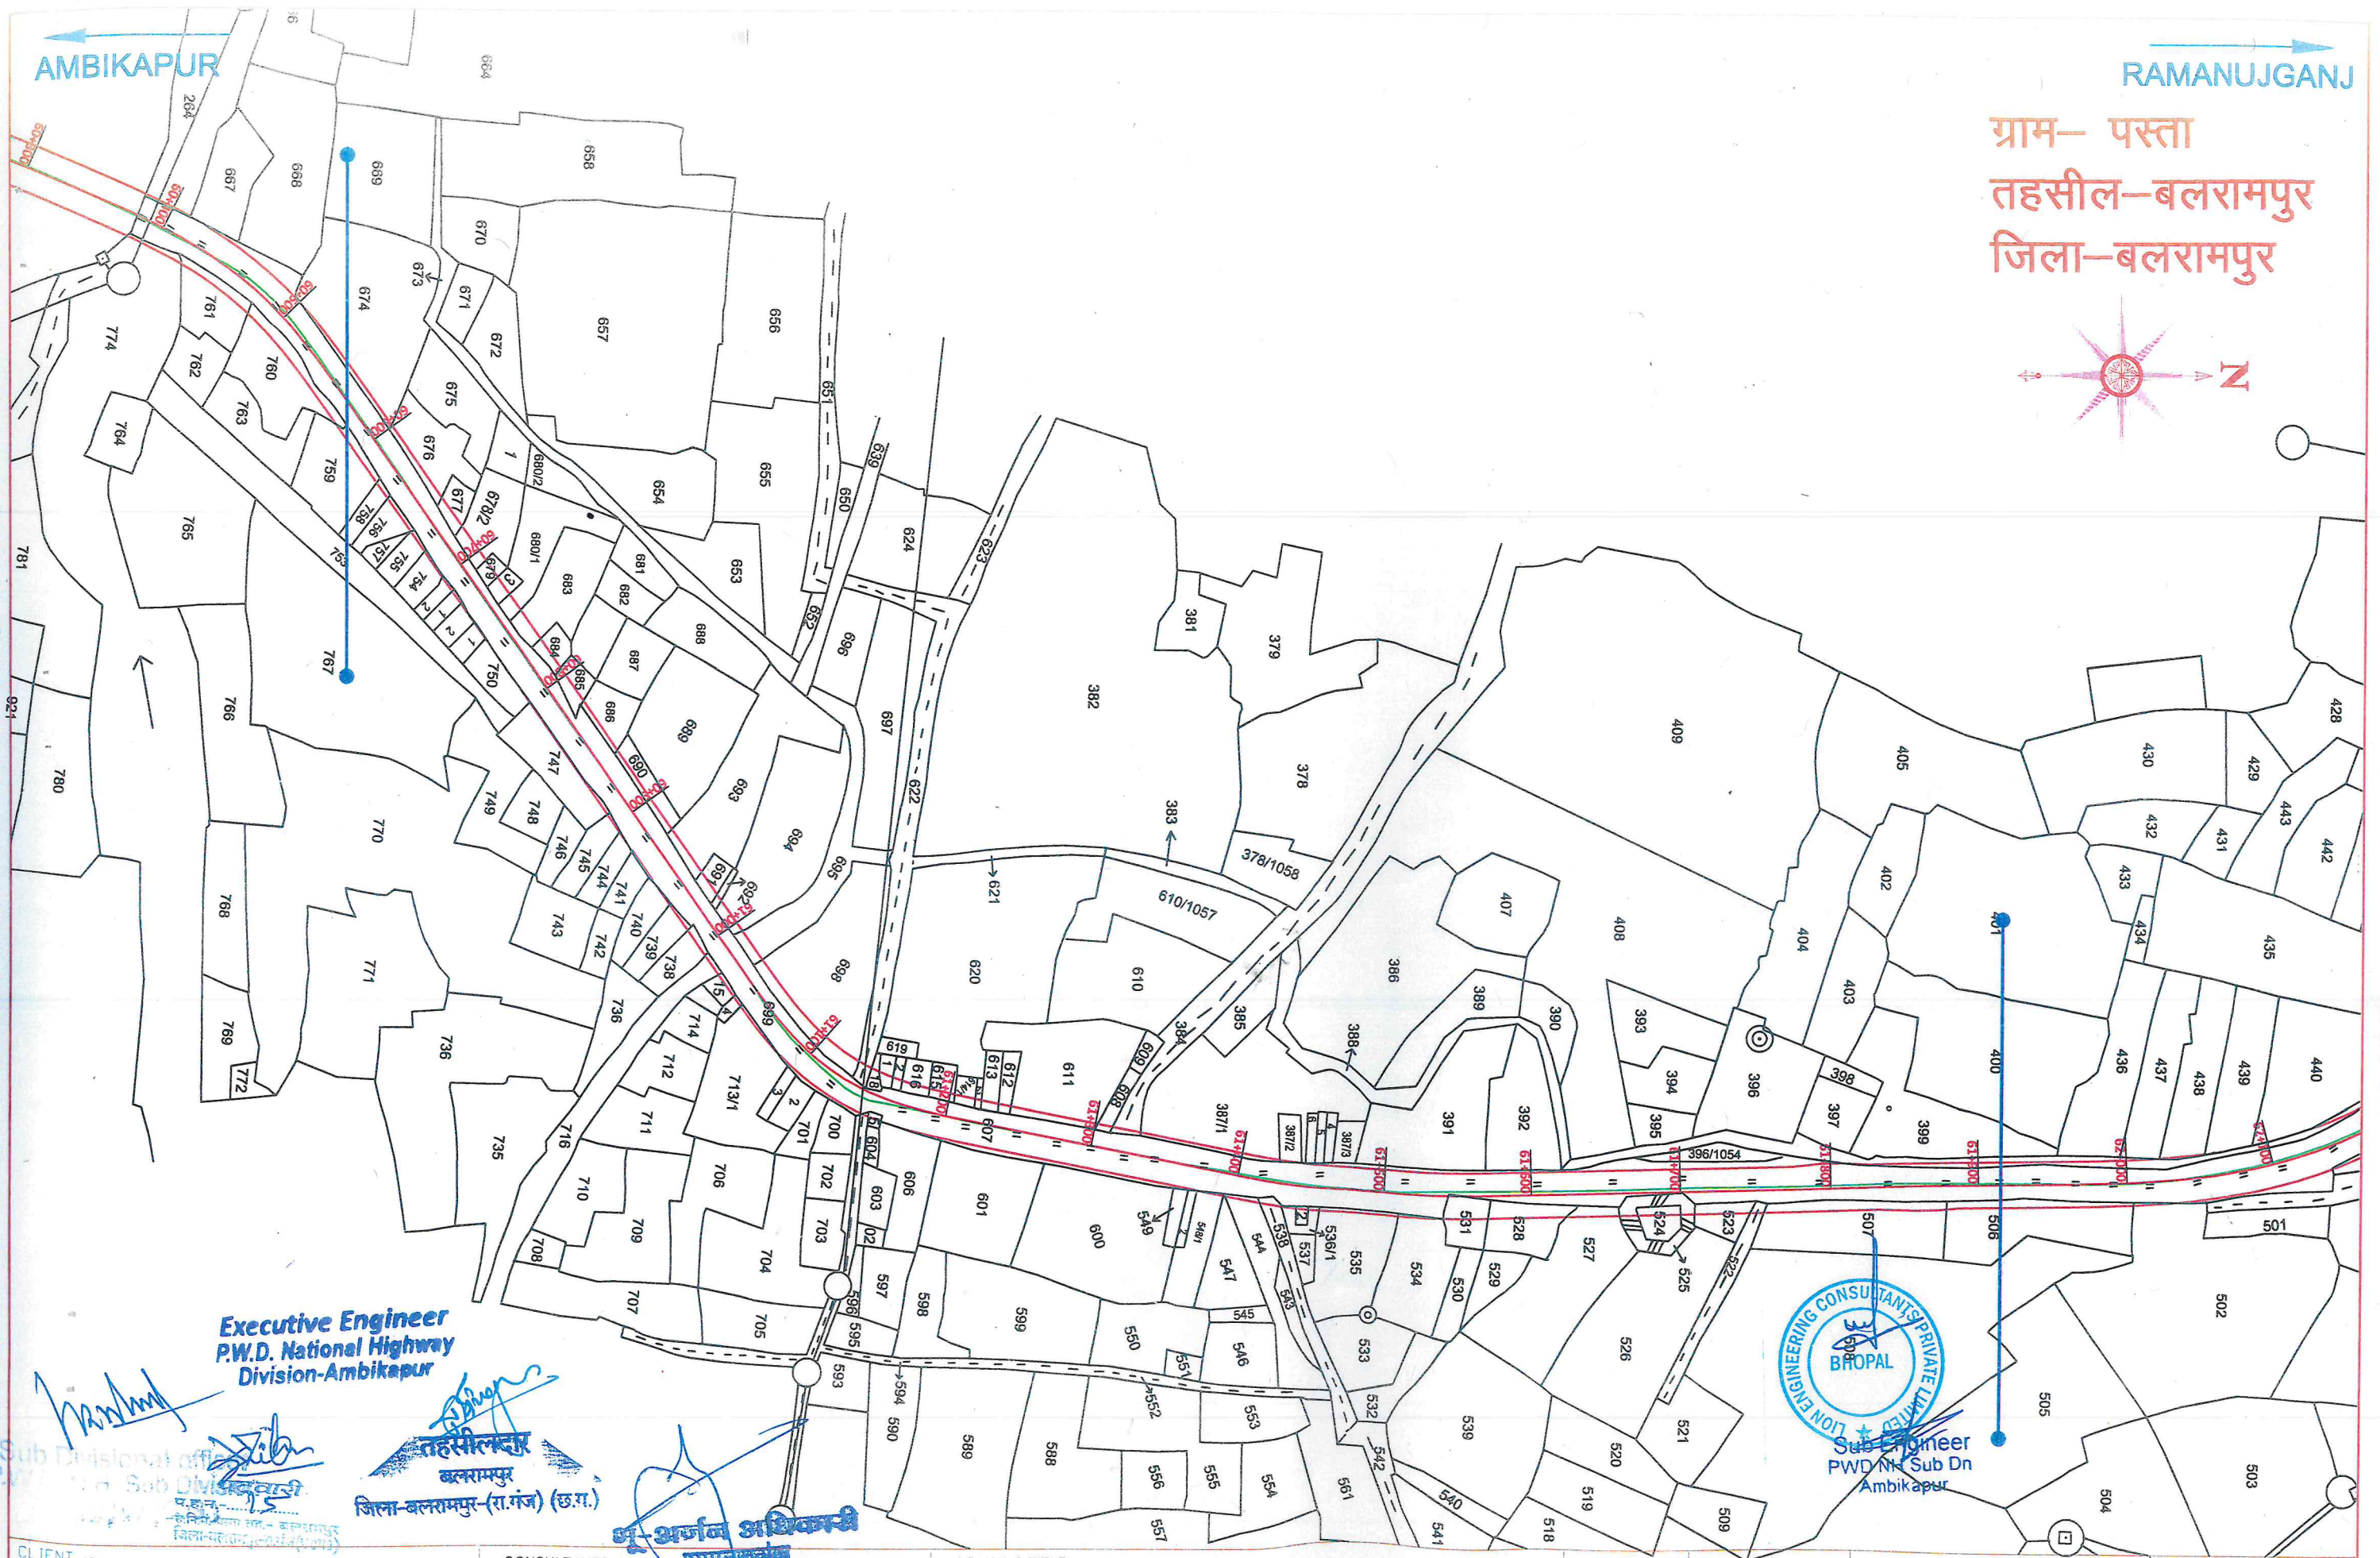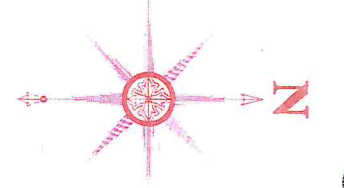

Executive Engineer
P.W.D. National Highway
Division-Ambikapur

तहसील
बलरामपुर
जिला-बलरामपुर (रा.गंज) (छ.ग.)

श्री अर्जुन अधिकारी



Sub Engineer
P.W.D. NH Sub Dn
Ambikapur



NATIONAL HIGHWAY ZONE, PUBLIC WORK
DEPARTMENT RAIPUR(C.G.)
National Highway Zone, Pensionwada Raipur(C.G.)
Tel: - 0771-4051075, Fax: 0771-4023057
email - cenhr@rediffmail.com

CONSULTANTS -
LION ENGINEERING CONSULTANTS
PLOT NO. 97, ELEGANT ESTATE,
NEAR MOTHER TERESA SCHOOL,
KOLAR ROAD, BHOPAL
e-mail - dprlec@rediffmail.com
Phone No. - 0755-2679499

DRAWING TITLE :-

LAND PLAN

PROJECT TITLE :-

Ambikapur-Ramanujganj Road (NH-343)

DRAWN BY
CHECKED BY
APPROVED BY

Santosh K.
Narendra Verma
T.L.

DRAWING NO :- LEC/DPR/NHPWD/LAP (2)
DATE :- May, 2021
SCALE :- 1 : 4000



LEGEND

Existing ROW
Propose ROW
Proposed Center Line
Existing Center Line

AMBIKAPUR

RAMANUJGANJ

ग्राम- पस्ता
तहसील-बलरामपुर
जिला-बलरामपुर

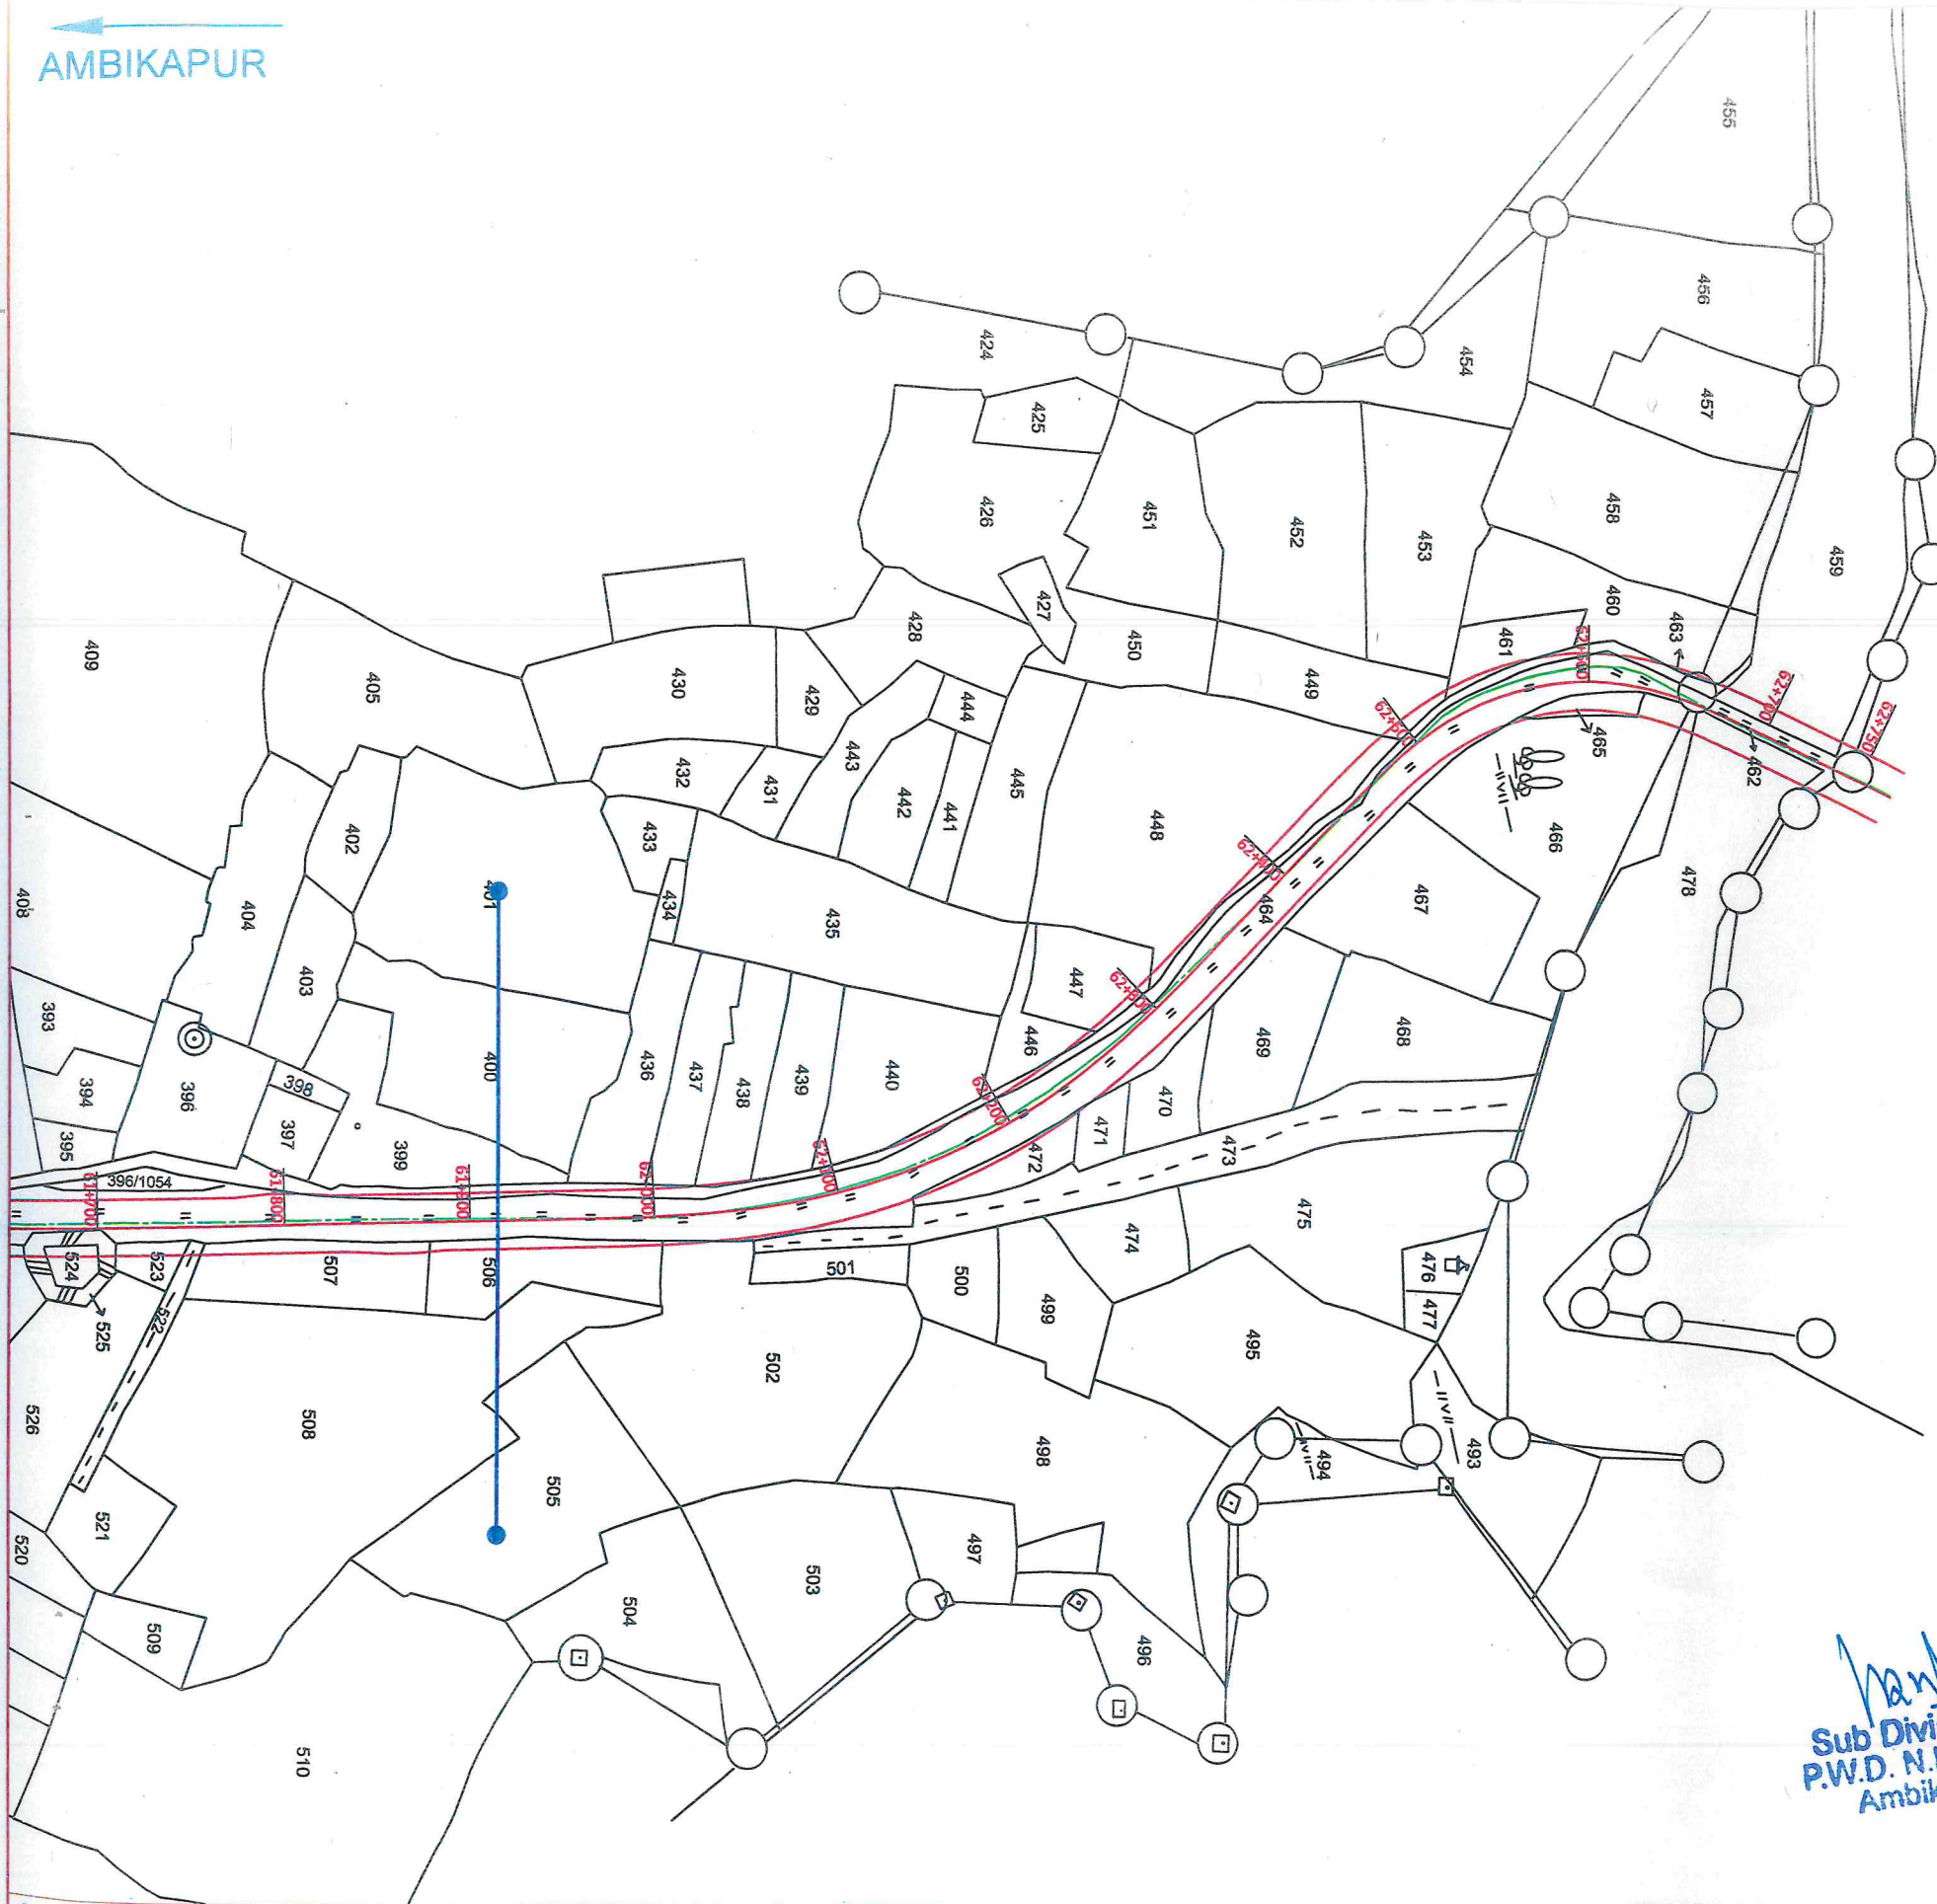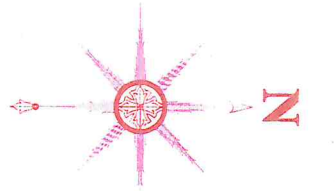

[Signature]
Sub Divisional officer
P.W.D. N.H. Sub Division
Ambikapur (C.G.)



[Signature]
Sub Engineer
PWD NH Sub Dn
Ambikapur

Executive Engineer
P.W.D. National Highway
Division-Ambikapur

[Signature]
तहसीलदार
बलरामपुर
जिला-बलरामपुर (रा.मंज.) (छ.ग.)

[Signature]
भू-अर्जन अधिकारी
बलरामपुर



NATIONAL HIGHWAY ZONE, PUBLIC WORK
DEPARTMENT RAIPUR(C.G.)
National Highway Zone, Pensionwada Raipur(C.G.)
Tel: - 0771-4051075, Fax: 0771-4023057
email - oenhr@rediffmail.com



LION ENGINEERING CONSULTANTS
Corporate Office "LION TOWER",
Plot Number-97, Elegant Estate,
Near Mother Teresa School,
Kolar Road, Bhopal
e-mail : dprfec@rediffmail.com
Phone No.: 0755-2679499

DRAWING TITLE :-

PROJECT TITLE :-

LAND PLAN
Ambikapur-Ramanujganj Road (NH-343)



DRAWN BY	Santosh K.	DRAWING NO :-	LEC/DPR/NHPWD/LAP (3
CHECKED BY	Narendra Verma	DATE :-	May. 2021
APPROVED BY	T.L.	SCALE :-	1 : 4000

Existing ROW
Propose ROW
Proposed Center Line
Existing Center Line

AMBIKAPUR


RAMANUJGANJ

ग्राम- पाढी
तहसील-बलरामपुर
जिला-बलरामपुर

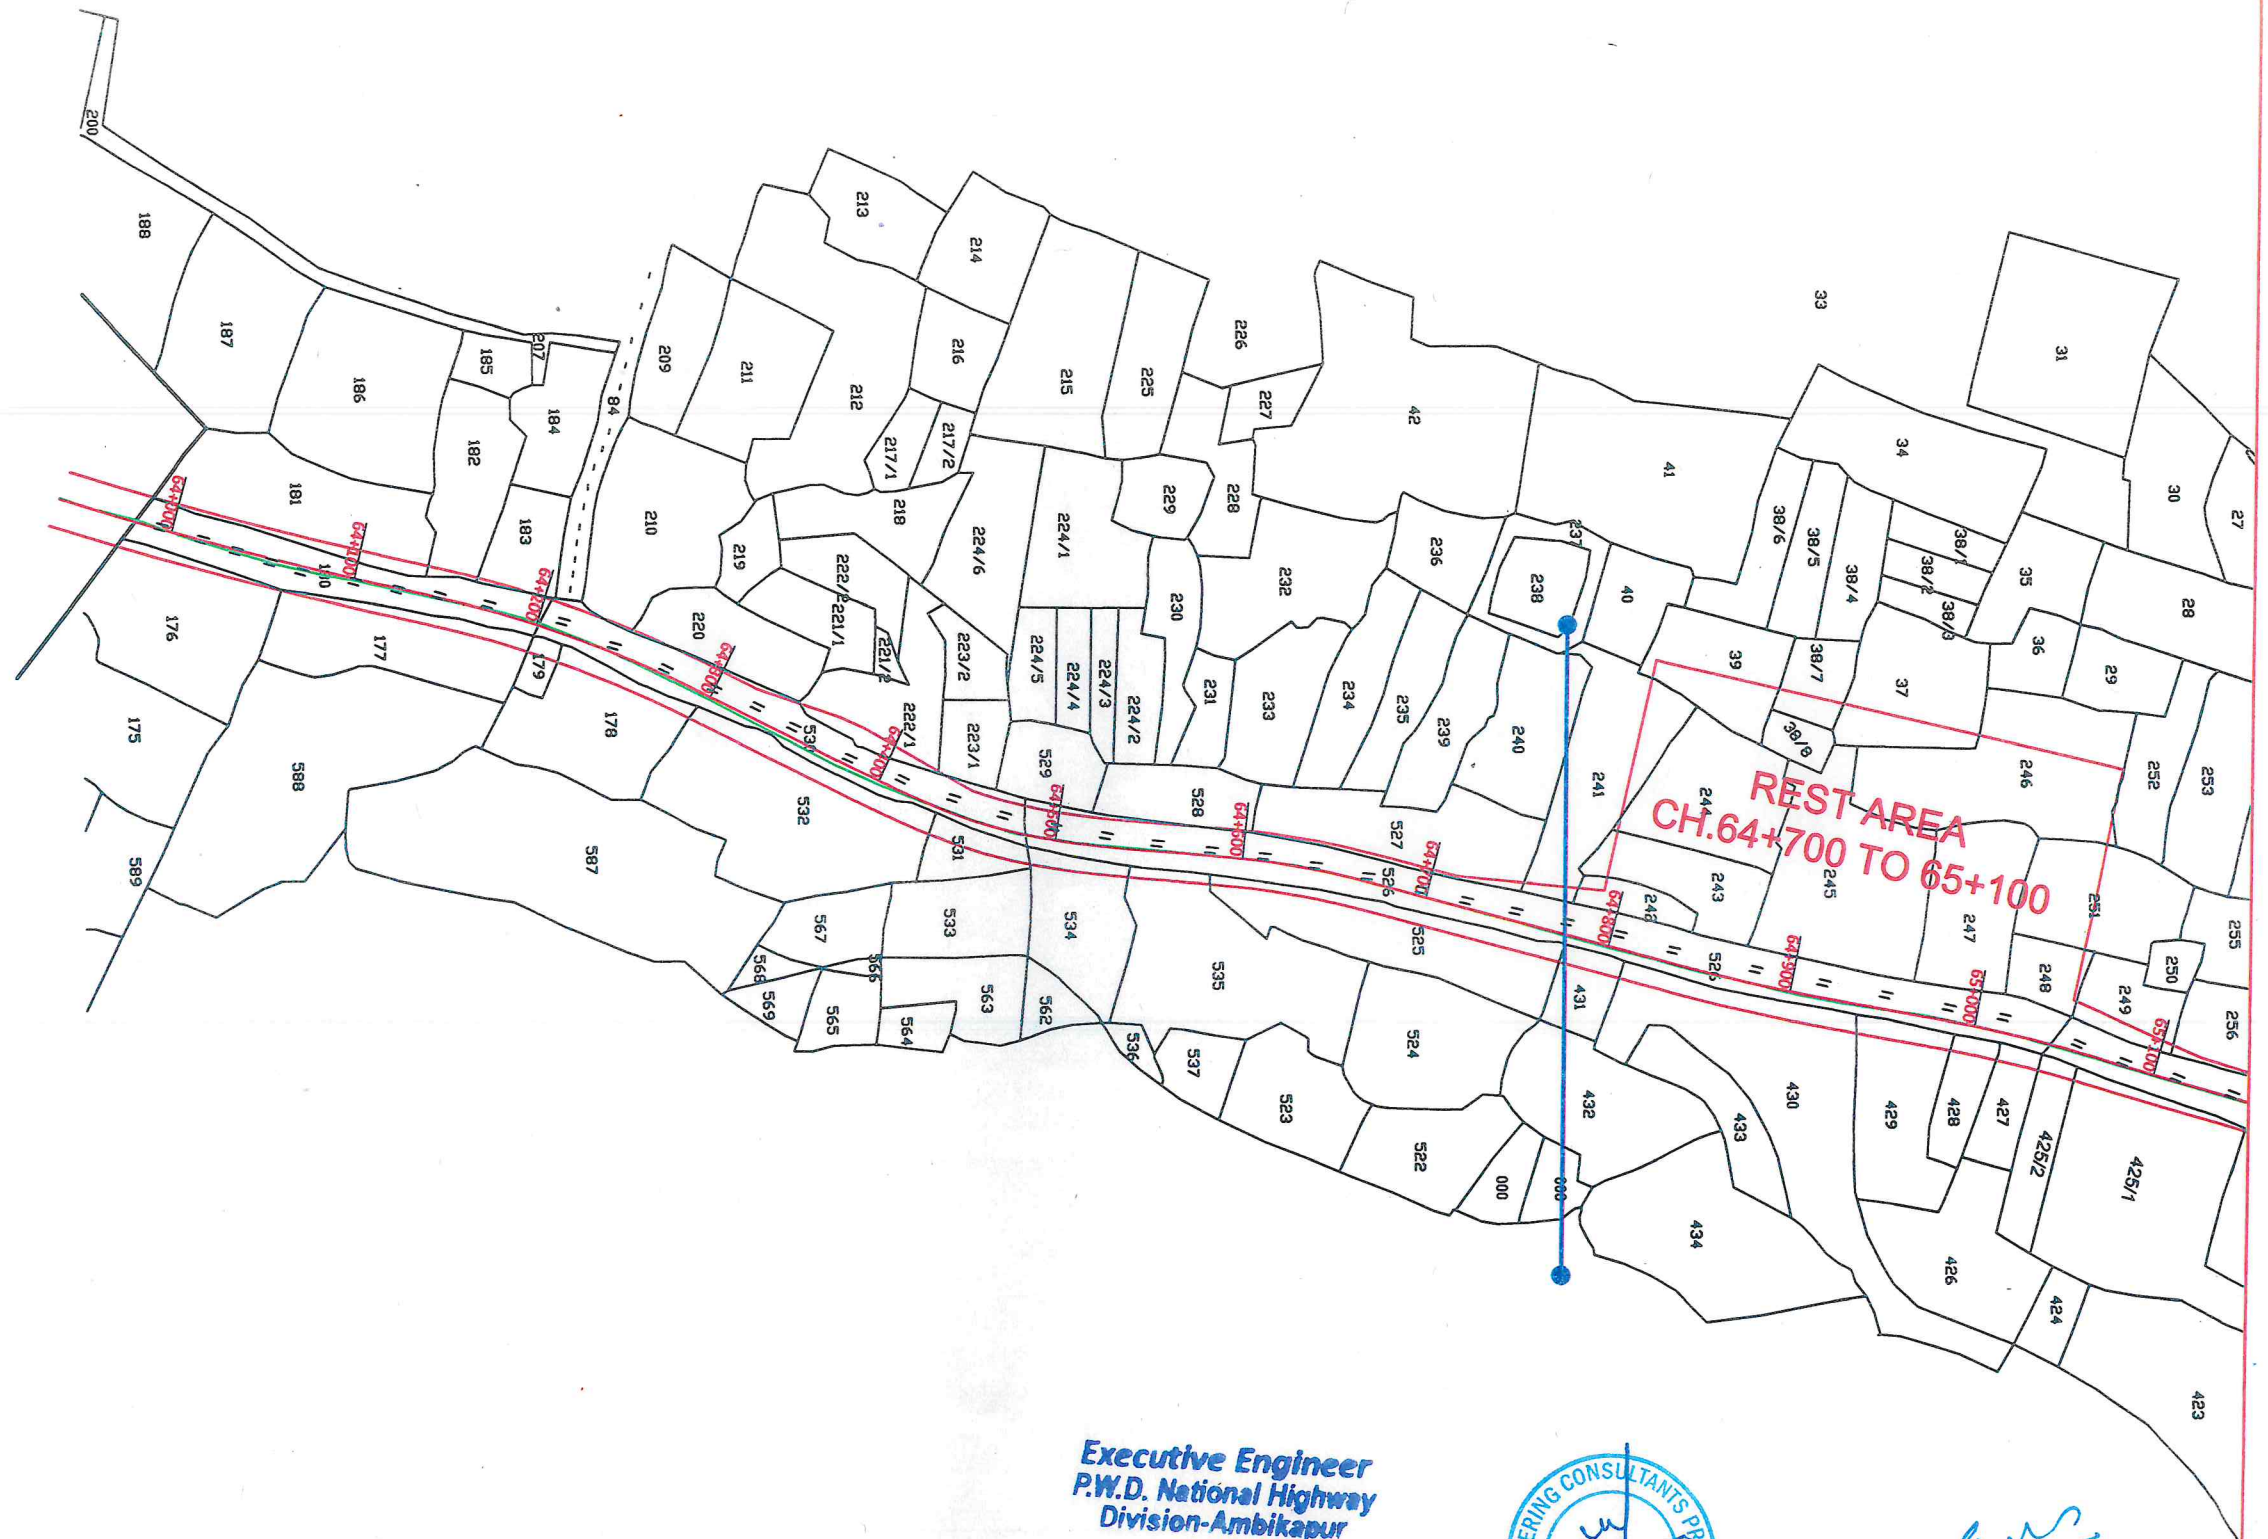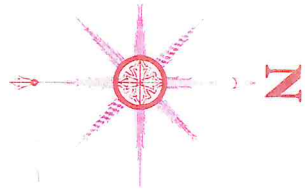

Executive Engineer
P.W.D. National Highway
Division-Ambikapur

Sub Divisional officer
P.W.D. N.H. Sub Division
Ambikapur (C.G.)

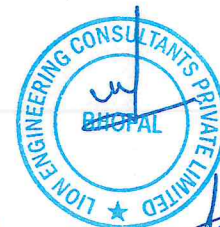

Sub Engineer
P.W.D. NH Sub Dn
Ambikapur

तहसील बलरामपुर
जिला-बलरामपुर (रा.मं.) (छ.प.)

CLIENT :-



NATIONAL HIGHWAY ZONE, PUBLIC WORK
DEPARTMENT RAIPUR(C.G.)
National Highway Zone, Pensionwada Raipur(C.G.)
Tel : - 0771-4051075 Fax: 0771-4023057
email : - cenhr@rediffmail.com

CONSULTANTS :-



LION ENGINEERING CONSULTANTS
Corporate Office : "LION TOWER",
Plot Number-97, Elegant Estate,
Near Mother Teresa School,
Kolar Road, Bhopal
e-mail : dntec@rediffmail.com
Phone No. : 0755-2879499

DRAWING TITLE :-

LAND PLAN

PROJECT TITLE :-

Ambikapur-Ramanujganj Road (NH-343)

CHECKED BY : Santosh K.
Narendra Verma
APPROVED BY : T.L.

DRAWING NO :- LEC/DPR/NHPWD/LAP (4

DATE :- May, 2021

SCALE :- 1 : 4000


LEGEND

- Existing ROW
- Propose ROW
- Proposed Center Line
- Existing Center Line

AMBIKAPUR


RAMANUJGANJ

ग्राम- पाढी
तहसील-बलरामपुर
जिला-बलरामपुर

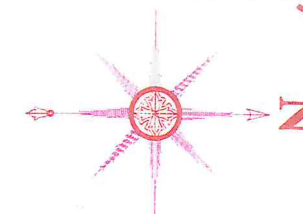

Sub Divisional officer
P.W.D. N.H. Sub Division
Ambikapur (C.G.)

Executive Engineer
P.W.D. National Highway
Division-Ambikapur

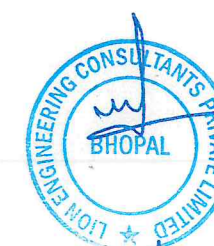

Sub Engineer
P.W.D. NH Sub Dn.
Ambikapur

तहसीलदार
बलरामपुर
जिला-बलरामपुर-(रा.मंज) (छ.ग.)

CLIENT -



NATIONAL HIGHWAY ZONE, PUBLIC WORK
DEPARTMENT RAIPUR(C.G.)
National Highway Zone, Pensionwada Raipur(C.G.)
Tel: - 0771-4051075, Fax: 0771-4023057
email - cenhr@rediffmail.com

CONSULTANTS :-



LION ENGINEERING CONSULTANTS
Corporate Office "LION TOWER",
Plot Number-97, Elegant Estate,
Near Mother Teresa School,
Kolar Road, Bhopal
e-mail : dprlec@rediffmail.com
Phone No.: 0755-2879499

DRAWING TITLE :-

PROJECT TITLE :-

Ambikapur-Ramanujganj Road (NH-343)

LAND PLAN

DRAWN BY
CHECKED BY Narendra Verma
APPROVED BY T.L.

DRAWING NO :- LEC/DPR/NHPWD/LAP (5
DATE :- May. 2021
SCALE :- 1 : 4000

LEGEND

- Existing ROW
- Propose ROW
- Proposed Center Line
- Existing Center Line


AMBIKAPUR

ग्राम - दलधोवा
तहसील-बलरामपुर
जिला- बलरामपुर




RAMANUJGANJ

PROPOSED TOLL PLAZA
CH. 79+200 TO 79+650

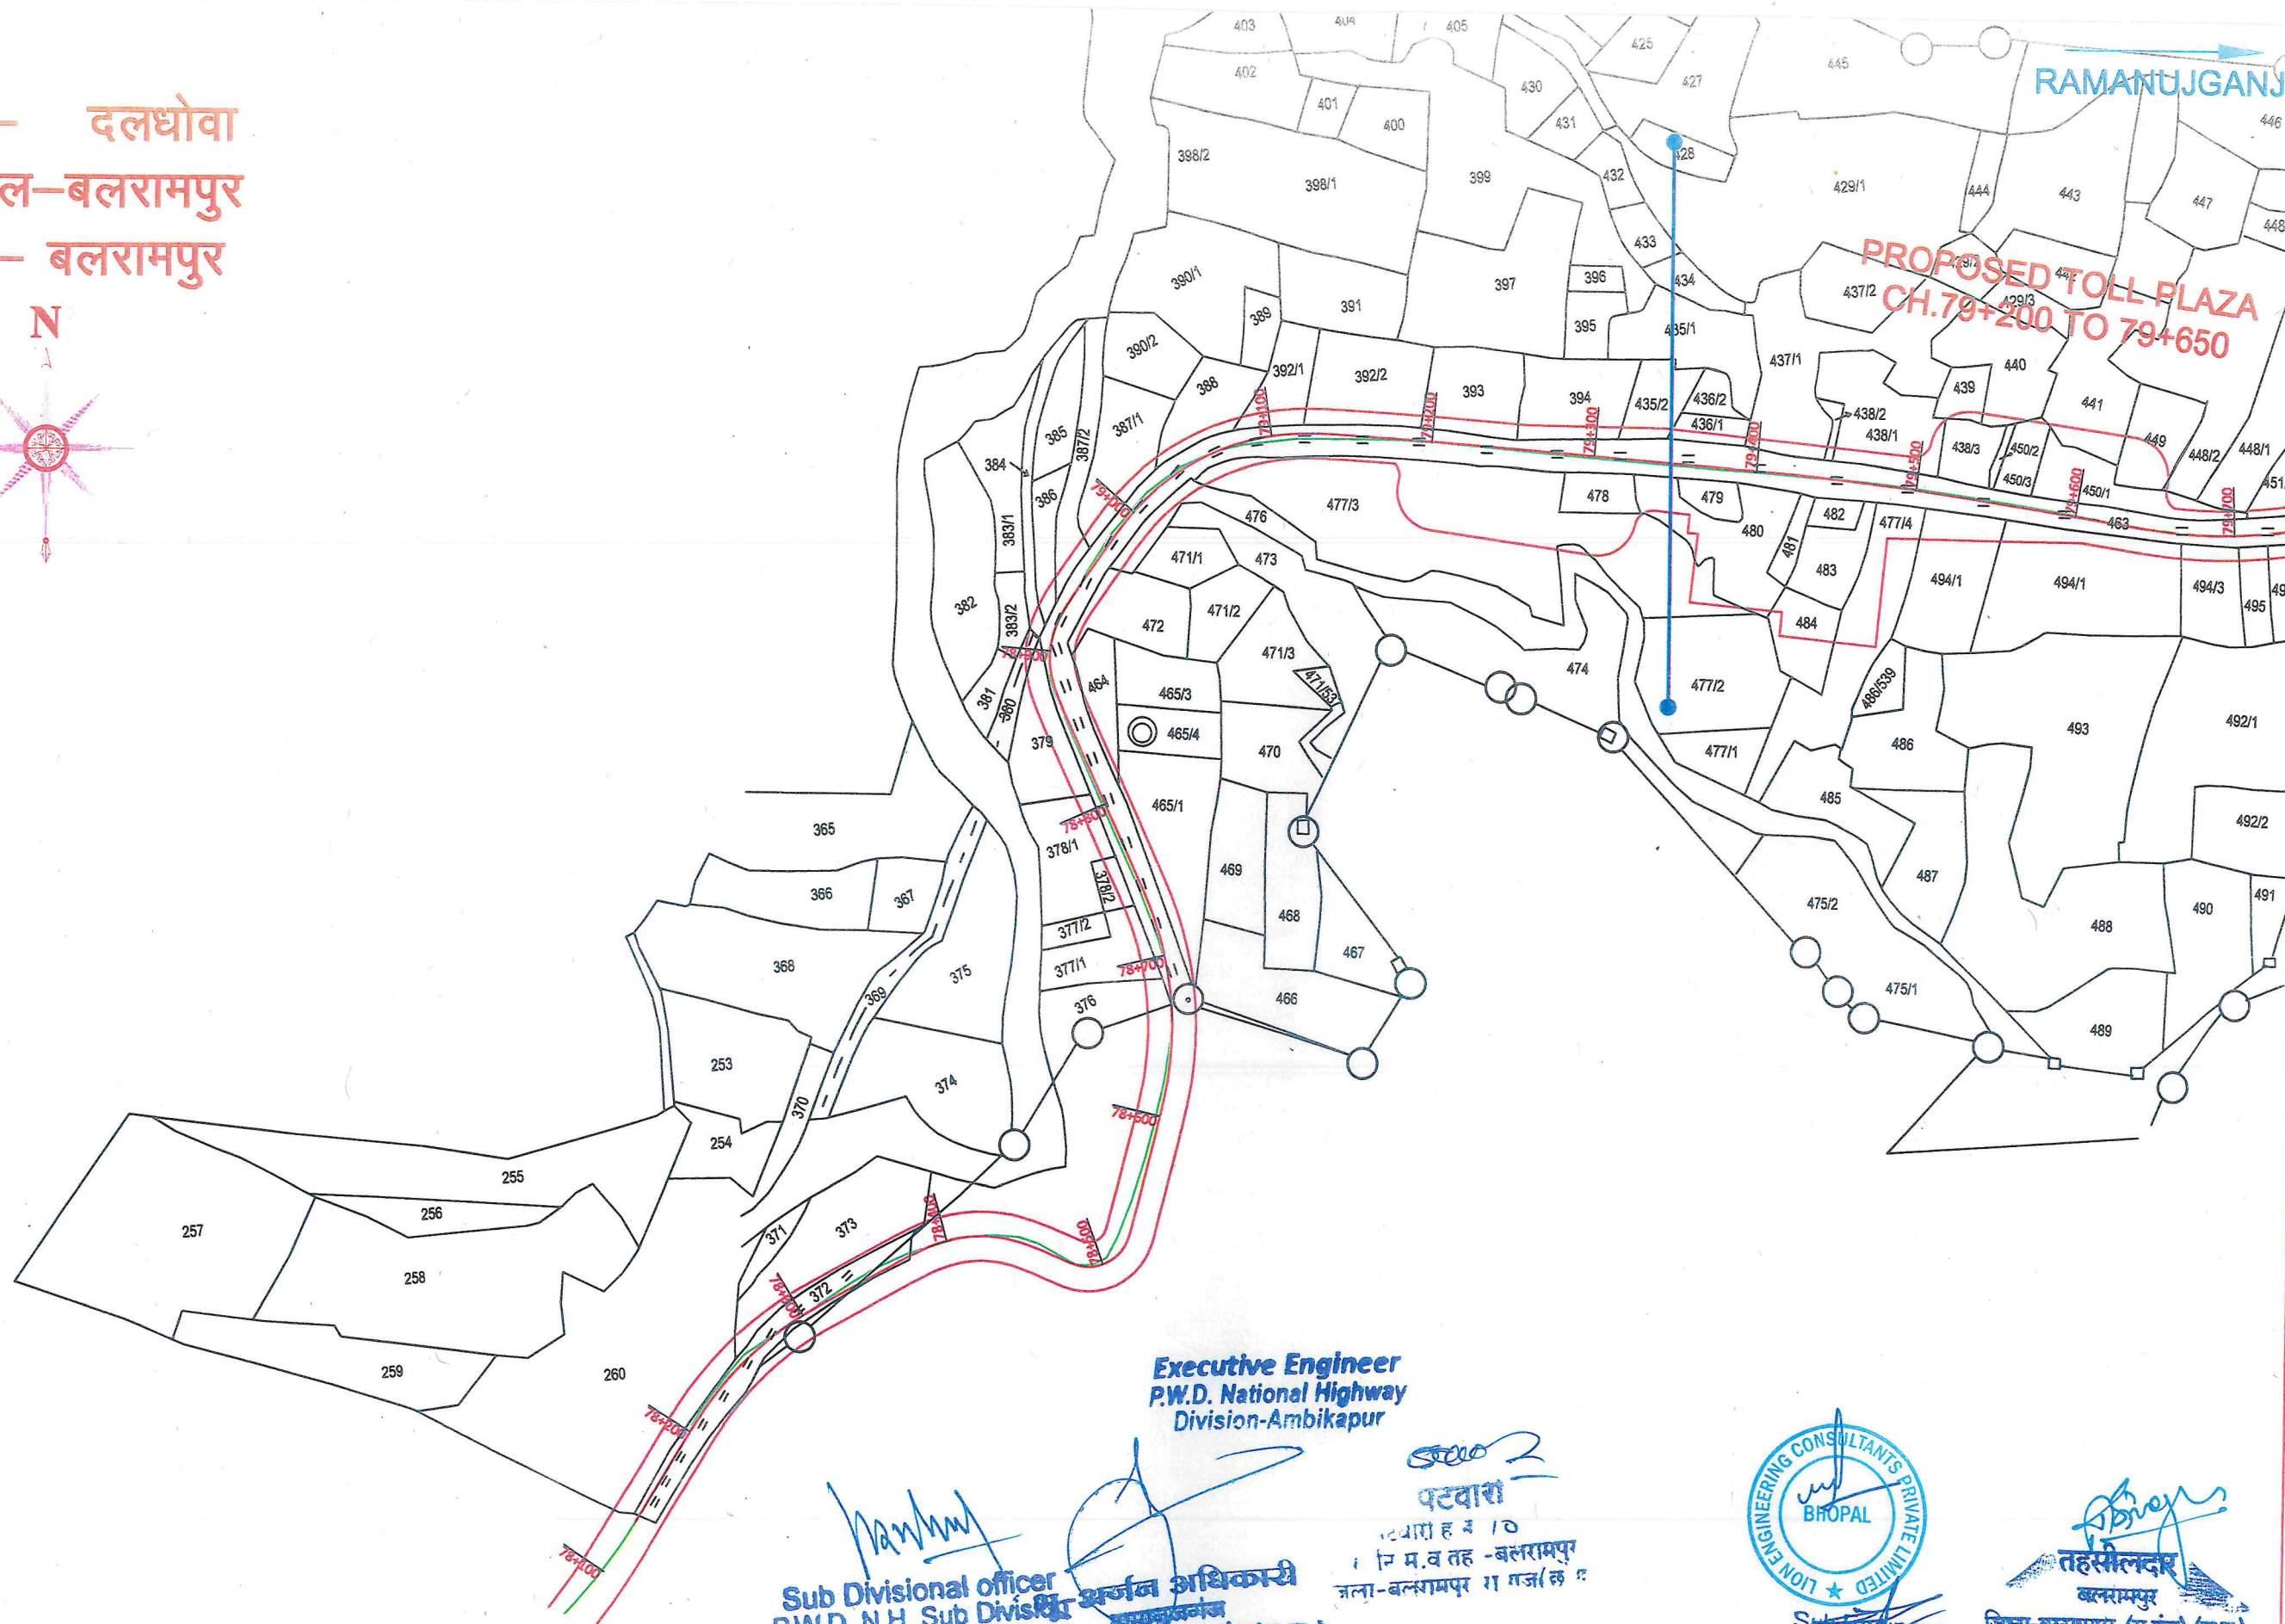

Executive Engineer
P.W.D. National Highway
Division-Ambikapur

Sub Divisional officer
P.W.D. N.H. Sub Division
Ambikapur (C.G.)

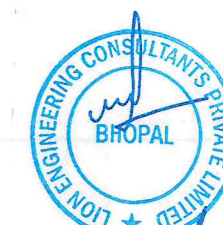

Sub Engineer
PWD NH Sub Dn
Ambikapur

तहसीलदार
बलरामपुर
जिला-बलरामपुर (रा.मंज.) (छ.ग.)

CLIENT -



NATIONAL HIGHWAY ZONE, PUBLIC WORK
DEPARTMENT RAIPUR(C.G.)
National Highway Zone, Pensionwada Raipur(C.G.)
Tel: - 0771-4051075, Fax: 0771-4023057
email: - cenhr@rediffmail.com

CONSULTANTS :-



LION ENGINEERING CONSULTANTS
Corporate Office "LION TOWER"
Plot Number-97, Elegant Estate
Near Mother Teresa School,
Kolar Road, Bhopal
e-mail: dprlec@rediffmail.com
Phone No.: 0755-2679496

DRAWING TITLE :-

LAND PLAN

PROJECT TITLE :-

Ambikapur-Ramanujganj Road (NH-343)

DRAWN BY

Santosh K.

CHECKED BY

Narendra Verma

APPROVED BY

T.L.

DRAWING NO :- LEC/DPR/NHPWD/LAP (6

DATE :- May. 2021

SCALE :- 1 : 4000


LEGEND

- Existing ROW
- Propose ROW
- Proposed Center Line
- Existing Center Line

AMBIKAPUR

RAMANUJGANJ

ग्राम - दलधोवा
तहसील-बलरामपुर
जिला- बलरामपुर

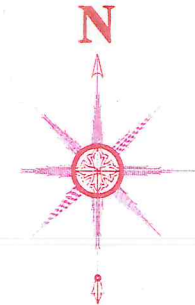

PROPOSED TOLL PLAZA
CH.79+200 TO 79+650

Sub Divisional officer
P.W.D. N.H. Sub Division
Ambikapur (C.G.)

Executive Engineer
P.W.D. National Highway
Division-Ambikapur



Sub Engineer
PWD NH Sub Dn
Ambikapur

तहसीलदार
बलरामपुर
जिला-बलरामपुर-(रा.गंज) (छ.ग.)

CLIENT :-



NATIONAL HIGHWAY ZONE, PUBLIC WORK
DEPARTMENT RAIPUR(C.G.)
National Highway Zone, Pensionwada Raipur(C.G.)
Tel: - 0771-4051075, Fax: 0771-4023057
email - cenhr@rediffmail.com

CONSULTANTS :-



LION ENGINEERING CONSULTANTS
Corporate Office :- "LION TOWER",
Plot Number-97, Elegant Estate,
Near Mother Teresa School,
Kolar Road, Bhopal
e-mail : dprtec@rediffmail.com
Phone No.: 0755-2679499

DRAWING TITLE :-

PROJECT TITLE :-

Ambikapur-Ramanujganj Road (NH-343)

LAND PLAN

DRAWN BY Santosh K.

CHECKED BY Narendra Verma

APPROVED BY T.L.

DRAWING NO :- LEC/DPR/NHPWD/LAP (7

DATE :- May. 2021

SCALE :- 1 : 4000


LEGEND

- Existing ROW
- Propose ROW
- Proposed Center Line
- Existing Center Line

AMBIKAPUR

RAMANUJGANJ

ग्राम-बडकीमहरी
तहसील-बलरामपुर
जिला-बलरामपुर

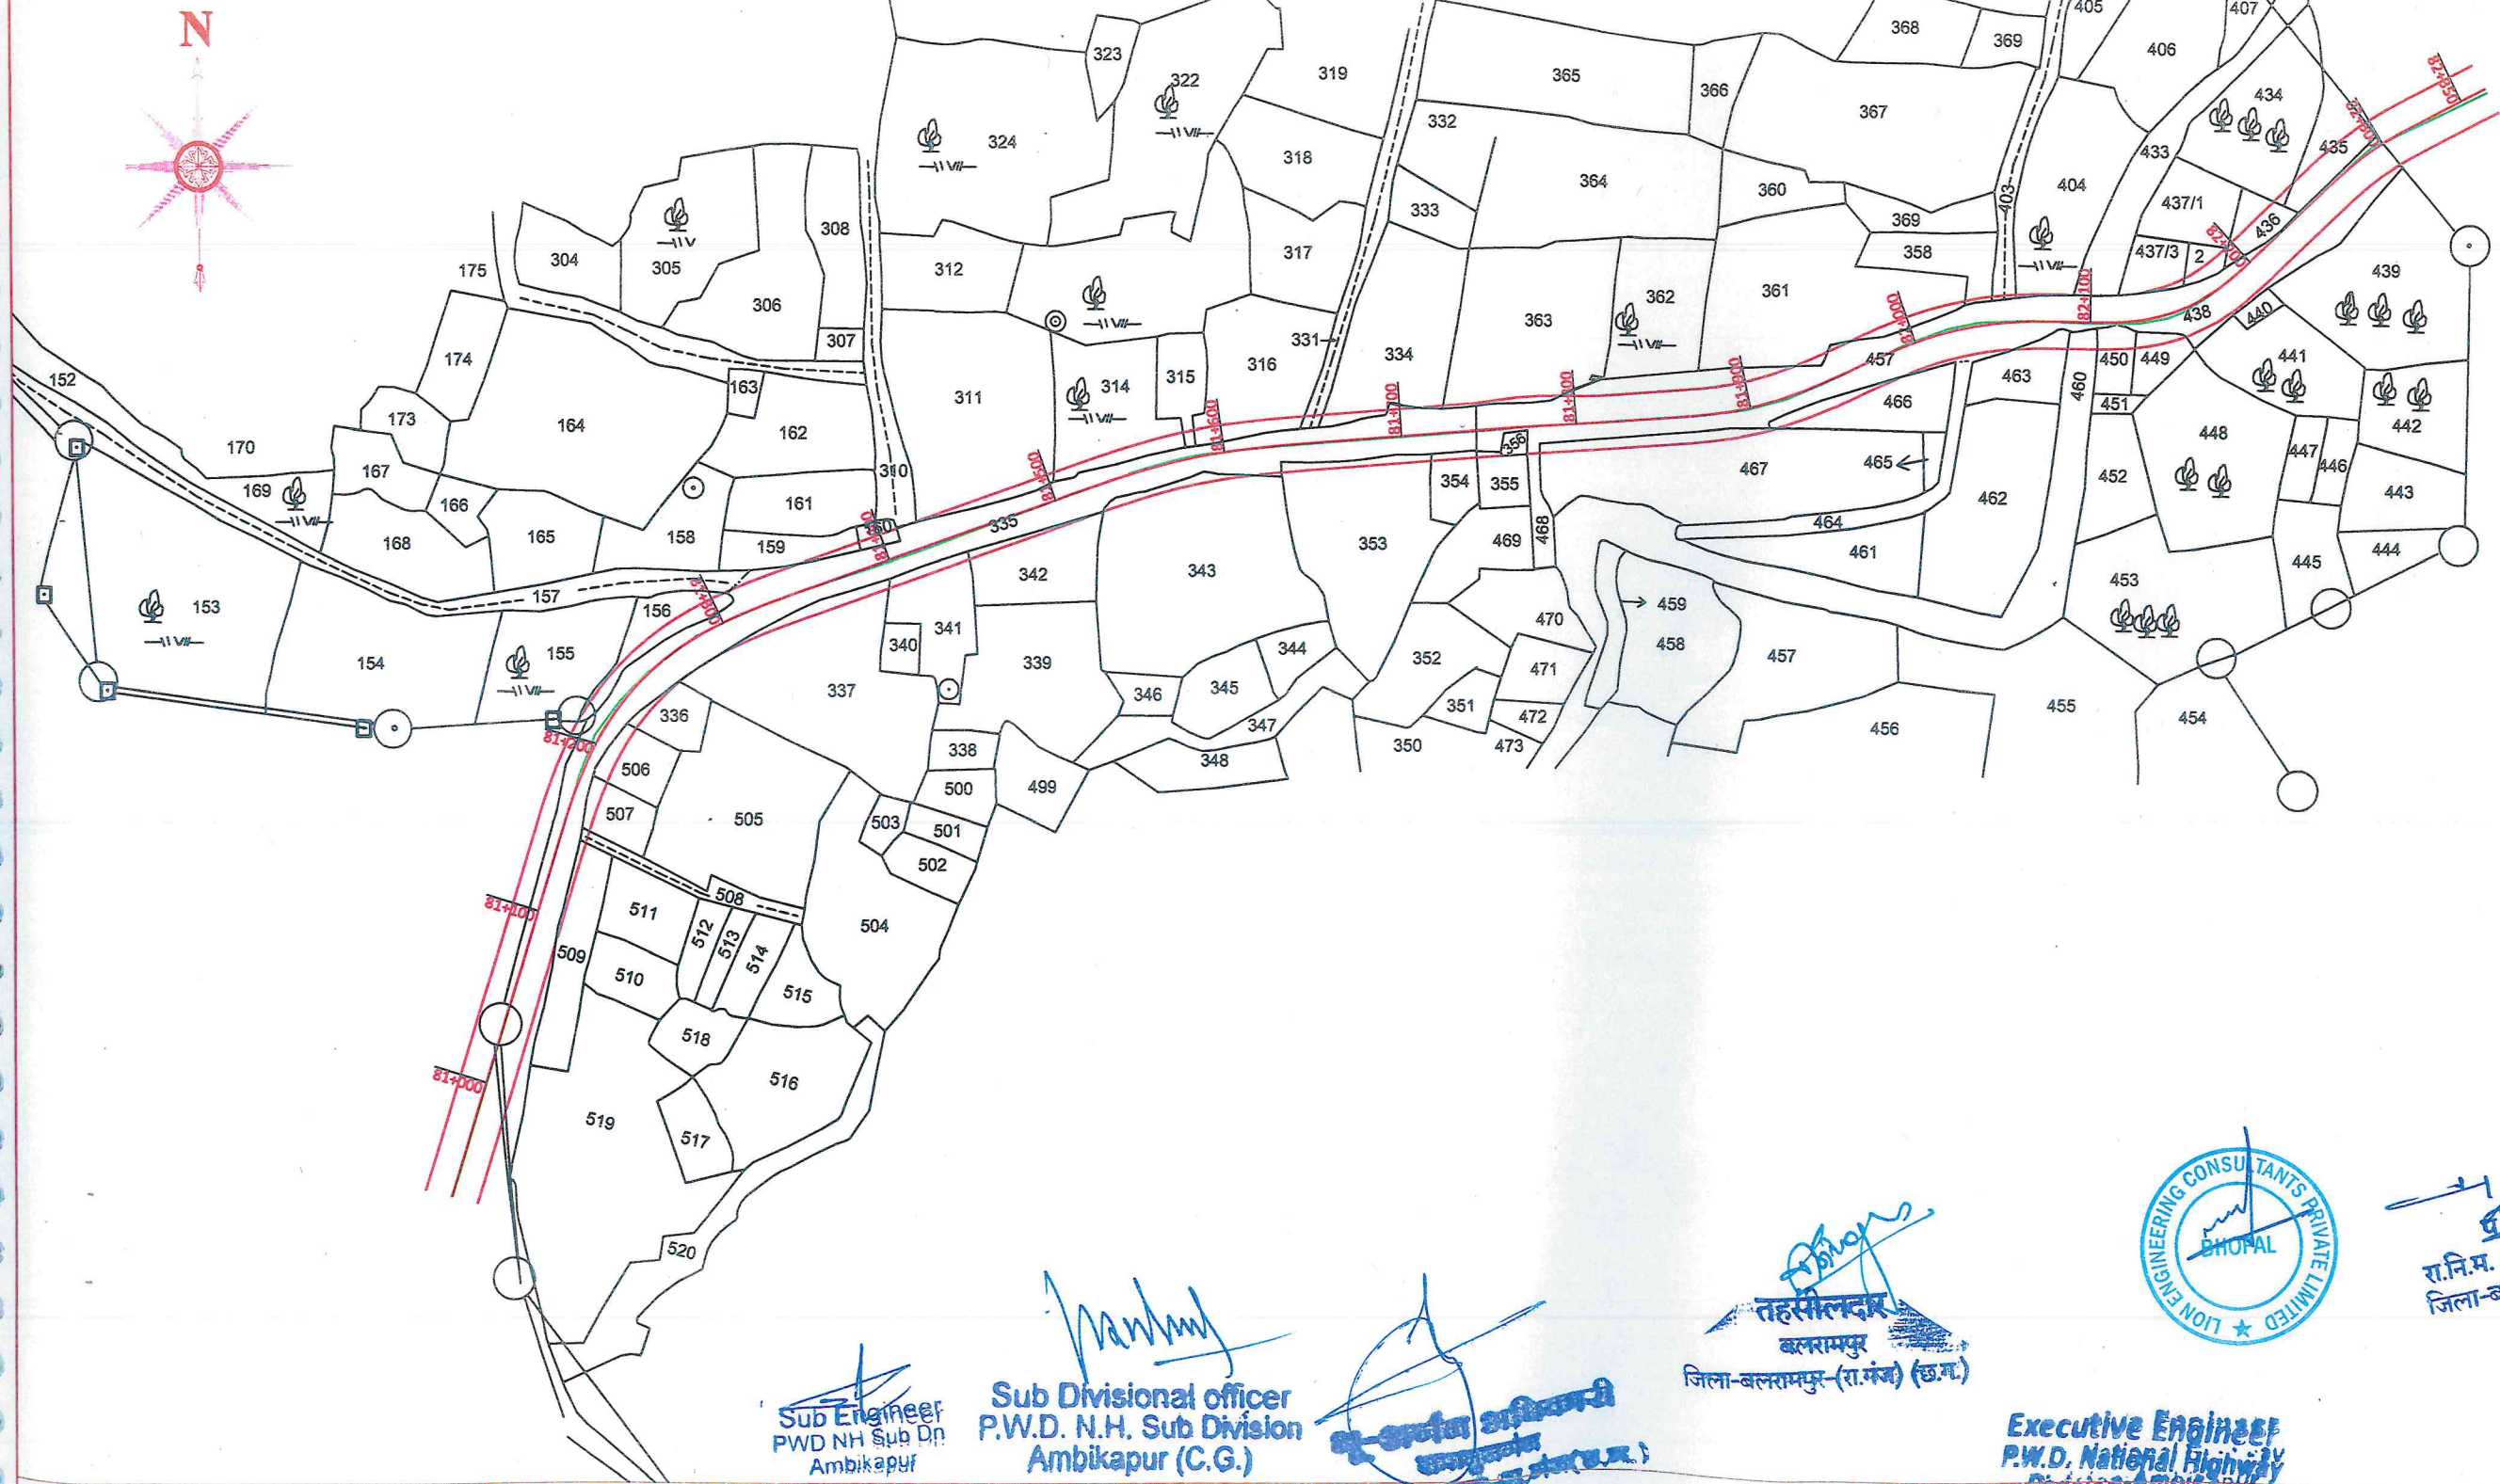

Sub Engineer
PWD NH Sub Dn
Ambikapur

Sub Divisional officer
P.W.D. N.H. Sub Division
Ambikapur (C.G.)

तहसीलदार
बलरामपुर
जिला-बलरामपुर-(रा.मंज) (छ.ग.)

Executive Engineer
P.W.D. National Highway
Division-Ambikapur

पुस्तकार
र.नि.म. भनौरा, तह. बलराम
जिला-बलरामपुर-रा.मंज (छ.ग.)

CLIENT



NATIONAL HIGHWAY ZONE, PUBLIC WORK
DEPARTMENT RAIPUR(C.G.)
National Highway Zone, Pensionwada Raipur(C.G.)
Tel. : 0771-4051075, Fax 0771-4023057
email - cenhr@rediffmail.com

CONSULTANTS :-



LION ENGINEERING CONSULTANTS
Corporate Office : "LION TOWER",
Plot Number-97, Elegant Estate,
Near Mother Teresa School,
Kolar Road, Bhopal
e-mail : dprlec@rediffmail.com
Phone No.: 0755-2879499

DRAWING TITLE :-

PROJECT TITLE :-

Ambikapur-Ramanujganj Road (NH-343)

LAND PLAN

DRAWN BY

Santosh K.

CHECKED BY

Narendra Verma

APPROVED BY

T.L.

DRAWING NO :- LEC/DPR/NHPWD/LAP (8

DATE :- May. 2021

SCALE :- 1 : 4000


LEGEND

- Existing ROW
- Propose ROW
- Proposed Center Line
- Existing Center Line

ग्राम— बलरामपुर
तहसील—बलरामपुर
जिला—बलरामपुर

RAMANUJGANJ

Forest Area

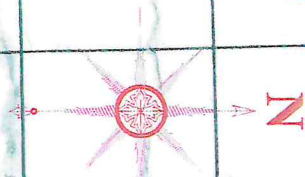

93x4/1	93x4/2	93x4/3	93x4/100
93x4/1	93x4/2	93x4/3	93x4/100

पटवारी
कृष्ण कुमार सिंह
प.ह.नं.-12
रा.नि.म.-बलरामपुर
तह.-बलरामपुर
जिला-बलरामपुर-रा.ग. (छ.ग.)

तहसीलदार
बलरामपुर
जिला-बलरामपुर (रा.मंज) (छ.ग.)

Sub Divisional Officer
P.W.D. N.H. Sub Division
Ambikapur (C.G.)

Sub Engineer
PWD NH Sub Dn
Ambikapur

CONSULTANTS :-

LION ENGINEERING CONSULTANTS
Corporate Office :- LION TOWER*,
Plot Number-97, Elegant Estate,
Near Mother Teresa School,
Kolar Road, Bhopal
e-mail : dpriec@rediffmail.com
Phone No.: 0755-2879499

DRAWING TITLE :-

PROJECT TITLE :-

Ambikapur-Ramanujganj Road (NH-343)

**Executive Engineer
P.W.D. National Highway
Division-Ambikapur**

NO AQUATIONS
CH.85+300 TO 87+500

LAND PLAN

DRAWN BY Santosh K.

CHECKED BY Narendra Verma

APPROVED BY	T.L.
-------------	------

DRAWING NO :- LEC/DPR/NHPWD/LAP (9

DATE :- May. 2021

SCALE :- 1 : 4000

LEGEND

Existing ROW

Propose ROW

 Proposed Center Line

Existing Center Line



NATIONAL HIGHWAY ZONE, PUBLIC WORK
DEPARTMENT RAIPUR(C.G.)
National Highway Zone, Pensionwada Raipur(C.G.)
Tel: - 0771-4051075, Fax. 0771-4023057
email - cenhr@rediffmail.com

AMBIKAPUR

RAMANUJGANJ

ग्राम- बलरामपुर
तहसील-बलरामपुर
जिला-बलरामपुर

तहसीलदार
बलरामपुर
जिला-बलरामपुर (रा.मंज.) (छ.ग.)

कृष्ण कुमार सिंह
पहच.नं.-12
रा.नि.म.-बलरामपुर
तह.-बलरामपुर
जिला-बलरामपुर-रा.गंज (छ.ग.)



NO AQUATIONS
CH.85+300 TO 87+500

Executive Engineer
P.W.D. National Highway
Division-Ambikapur

CLIENT :-



NATIONAL HIGHWAY ZONE, PUBLIC WORK
DEPARTMENT RAIPUR(C.G.)
National Highway Zone, Pensionwada Raipur(C.G.)
Tel: - 0771-4051075, Fax: 0771-4023057
email - cenhr@rediffmail.com

CONSULTANTS :-



LION ENGINEERING CONSULTANTS
Corporate Office :- "LION TOWER",
Plots Number-97, Elegant Estate,
Near Mother Teresa School,
Kolar Road, Bhopal
e-mail :- dprlec@rediffmail.com
Phone No. :- 0755-2678499

DRAWING TITLE :-

LAND PLAN

PROJECT TITLE :-

Ambikapur-Ramanujganj Road (NH-343)

DRAWN BY

Santosh K.

CHECKED BY

Narendra Verma

APPROVED BY

T.L.

DRAWING NO :- LEC/DPR/NHPWD/LAP (10

DATE :- May. 2021

SCALE :- 1 : 4000


LEGEND

- Existing ROW
- Propose ROW
- Proposed Center Line
- Existing Center Line


AMBIKAPUR

RAMANUJGANJ

ग्राम-भनौरा
तहसील-बलरामपुर
जिला-बलरामपुर

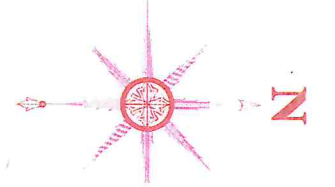

NO AQUATIONS
CH.85+300 TO 87+500

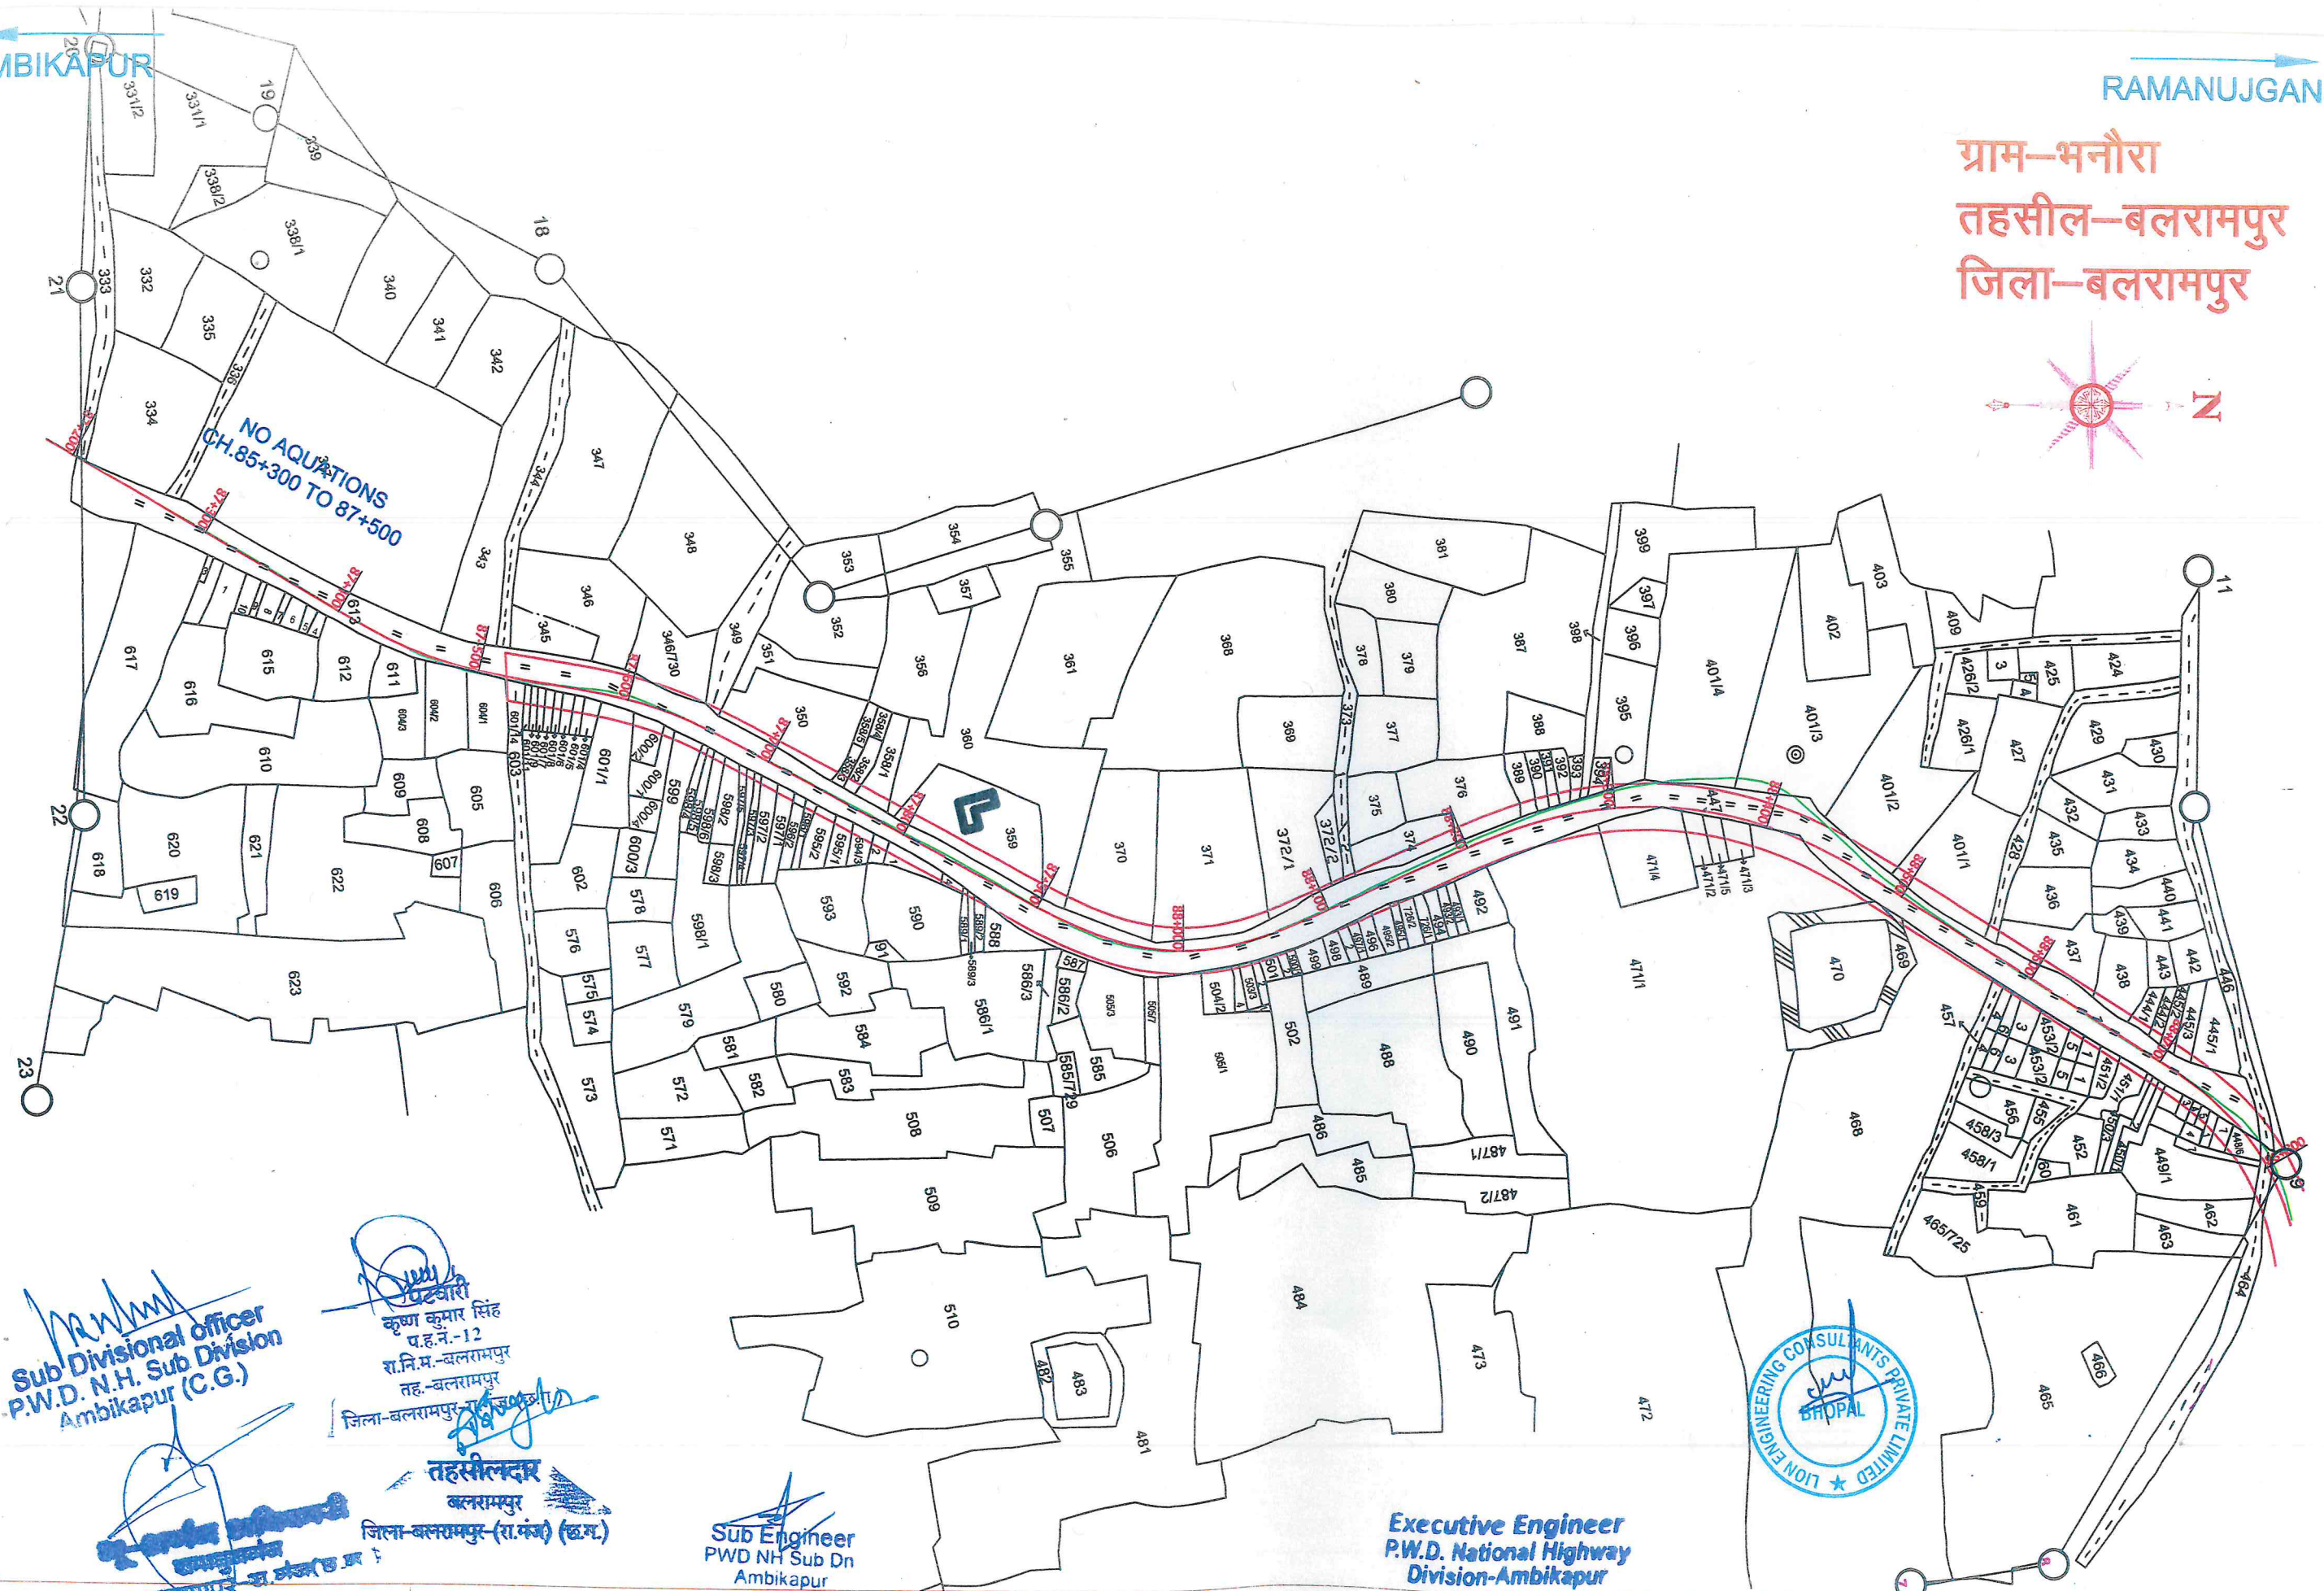


Sub Divisional Officer
P.W.D. N.H. Sub Division
Ambikapur (C.G.)

कुण कुमार सिंह
प.ह.न.-12
रा.नि.म.-बलरामपुर
तह.-बलरामपुर
जिला-बलरामपुर (रा.मं.)
तहसीलदार
बलरामपुर
जिला-बलरामपुर (रा.मं.) (छ.म.)

Sub Engineer
PWD NH Sub Dn
Ambikapur

Executive Engineer
P.W.D. National Highway
Division-Ambikapur

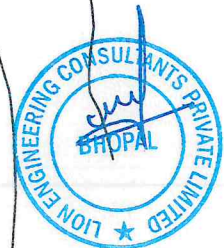

CLIENT -



NATIONAL HIGHWAY ZONE, PUBLIC WORK
DEPARTMENT RAIPUR(C.G.)
National Highway Zone, Pensionwade Raipur(C.G.)
Tel: - 0771-4051075, Fax. 0771-4023057
email - cenhr@rediffmail.com



LION ENGINEERING CONSULTANTS
Corporate Office "LION TOWER",
Plot Number-97, Elegant Estate,
Near Mother Teresa School,
Kolar Road, Bhopal
e-mail : dprfec@rediffmail.com
Phone No.: 0755-2879499

DRAWING TITLE :-

LAND PLAN

PROJECT TITLE :-

Ambikapur-Ramanujganj Road (NH-343)

DRAWN BY	Santosh K.	DRAWING NO :-	LEC/DPR/NHPWD/LAP (11
CHECKED BY	Narendra Verma	DATE :-	May. 2021
APPROVED BY	T.L.	SCALE :-	1 : 4000



LEGEND
Existing ROW
Propose ROW
Proposed Center Line
Existing Center Line

AMBIKAPUR

RAMANUJGANJ

ग्राम-अधौरा
तहसील-बलरामपुर
जिला-बलरामपुर

N

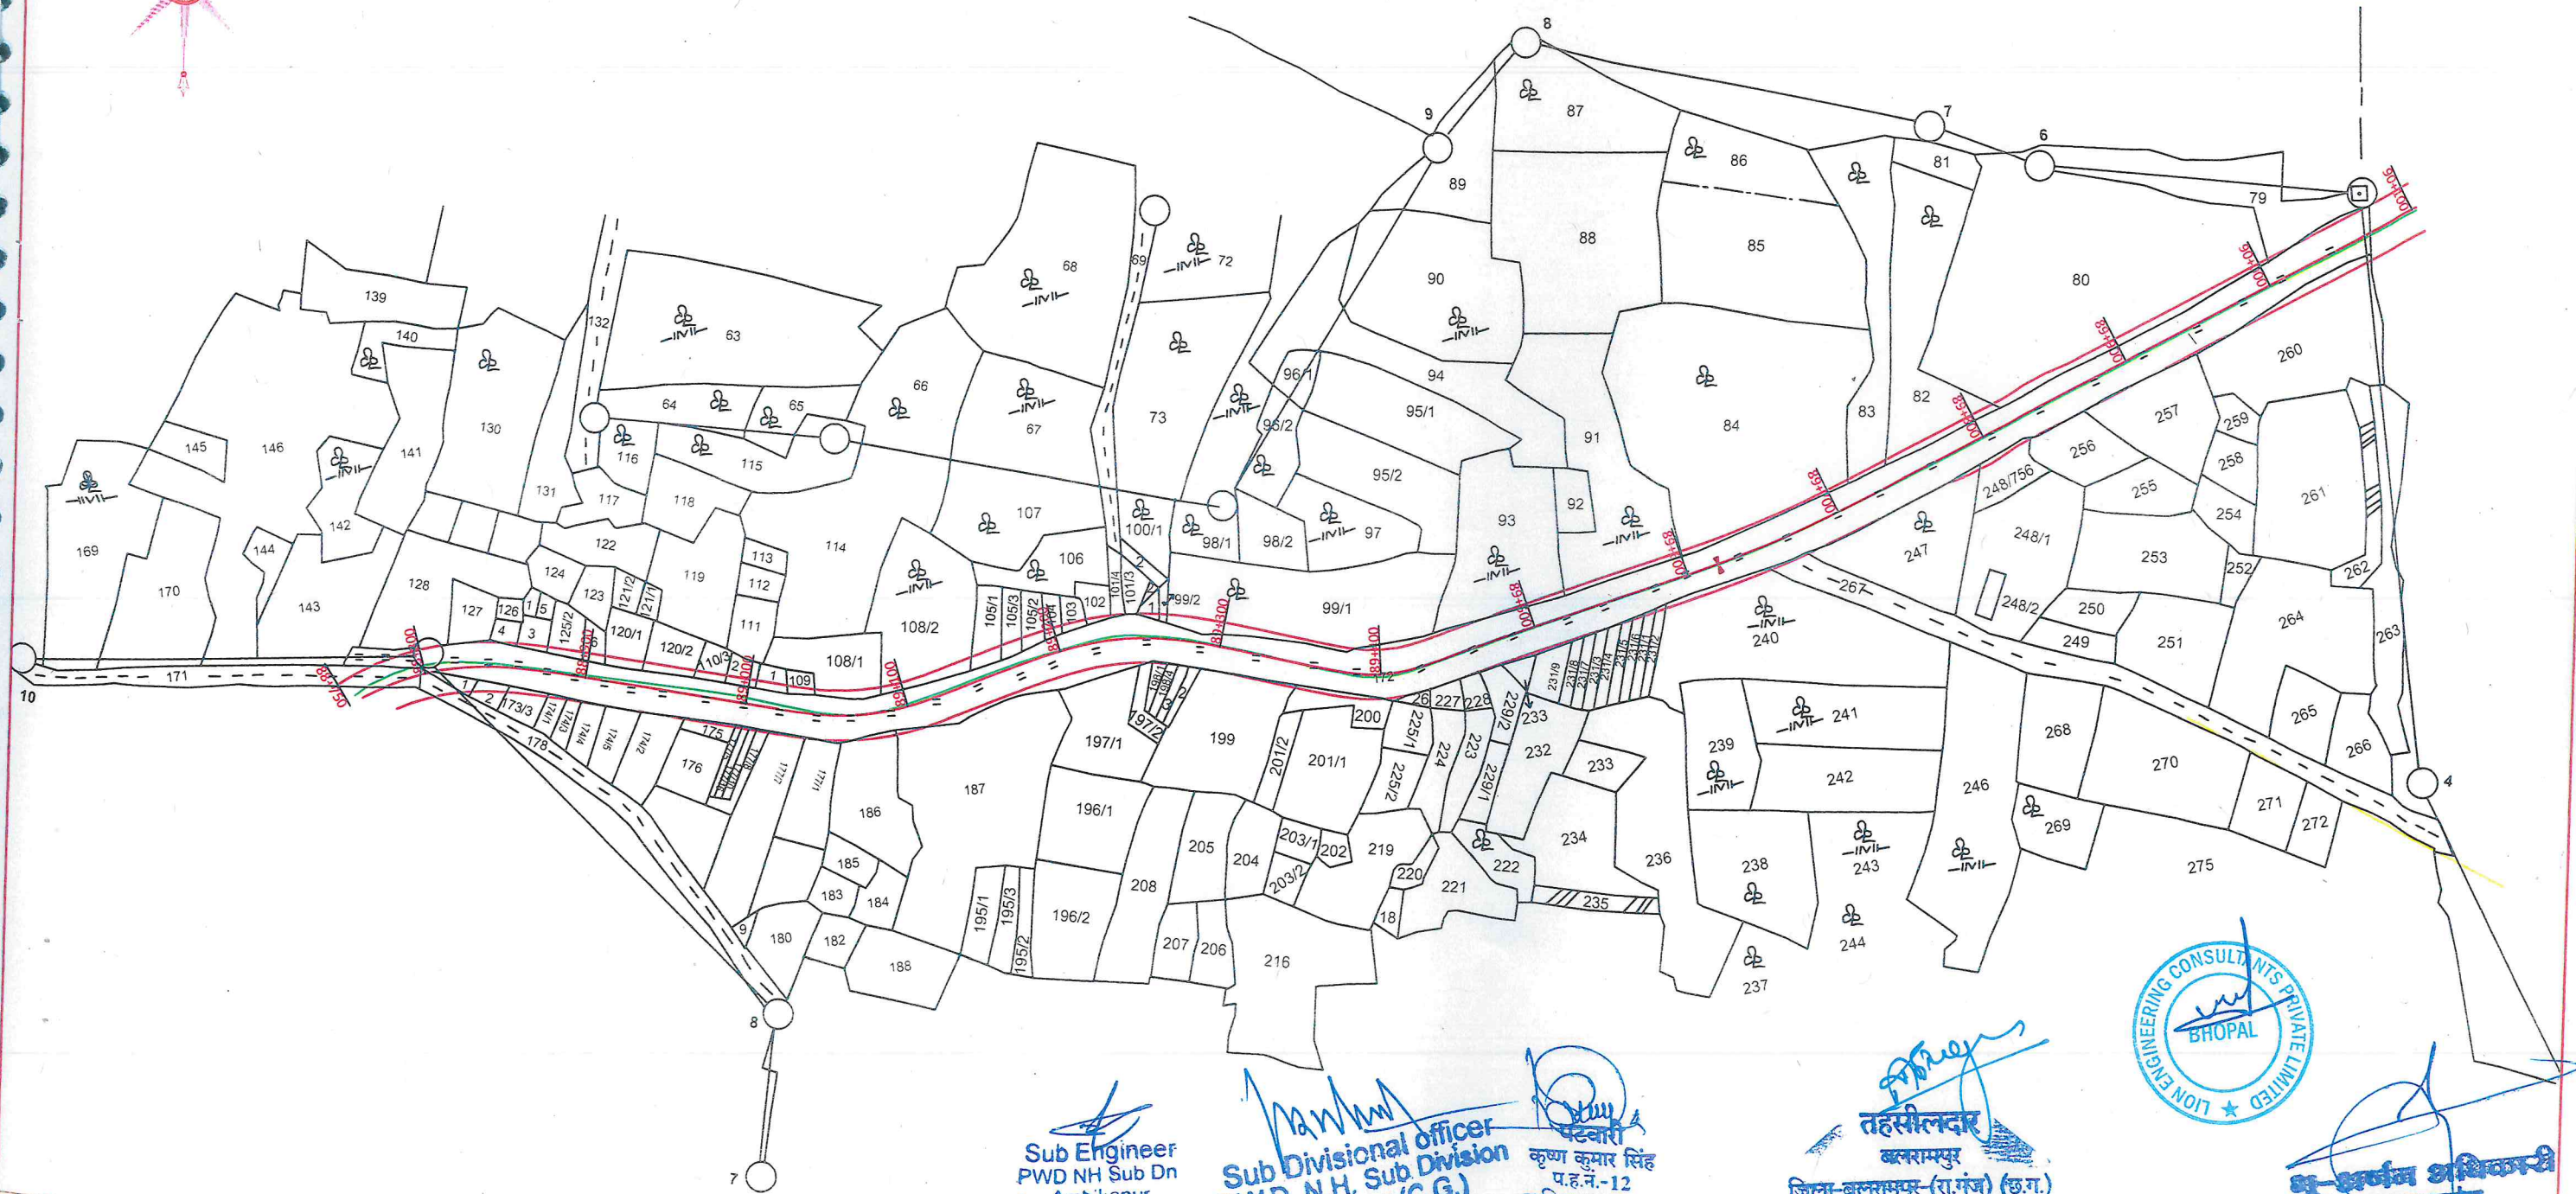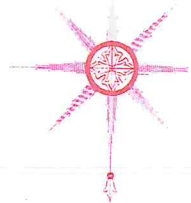

Sub Engineer
PWD NH Sub Dn
Ambikapur

Sub Divisional officer
P.W.D. N.H. Sub Division
Ambikapur (C.G.)

कृष्ण कुमार सिंह
प.ह.नं.-12
रा.नि.म.-बलरामपुर
तह.बलरामपुर

तहसीलदार
बलरामपुर
जिला-बलरामपुर (रा.गंज) (छ.ग.)

Executive Engineer
P.W.D. National Highway
Division Ambikapur

श्री. अर्जुन शर्मा
अधिकारी
रा.नि.म.-बलरामपुर
तह.बलरामपुर



DRAWING TITLE :-

PROJECT TITLE :-

Ambikapur-Ramanujganj Road (NH-343)

LAND PLAN

DRAWN BY Santosh K.

CHECKED BY Narendra Verma

APPROVED BY T.L.

DATE :- May. 2021

SCALE :- 1 : 4000

LEGEND

- Existing ROW
- Propose ROW
- Proposed Center Line

CLIENT



NATIONAL HIGHWAY ZONE, PUBLIC WORK
DEPARTMENT RAIPUR(C.G.)
National Highway Zone, Pensionwada Raipur(C.G.)
Tel: - 0771-4051075, Fax. 0771-4023057
email - cenhr@rediffmail.com

CONSULTANTS :-




LION ENGINEERING CONSULTANTS
Corporate Office "LION TOWER"
Plot Number-97, Elegant Estate,
Near Mother Teresa School,
Kolar Road, Bhopal
e-mail: dprlec@rediffmail.com
Phone No. 0755-2879499

AMBIKAPUR

RAMANUJGANJ

ग्राम-सेमली
तहसील-बलरामपुर
जिला-बलरामपुर

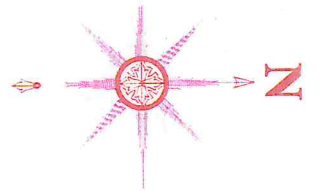

Sub Engineer
P.W.D. NH Sub Dn
Ambikapur

Sub Divisional officer
P.W.D. N.H. Sub Division
Ambikapur (C.G.) जिला-बलरामपुर (रा.मंज.) (छ.ग.)



प.ह.न.
रा.नि.प्र. भनौरा, तह.
जिला-बलरामपुर-रा.

Executive Engineer
P.W.D. National Highway
Division-Ambikapur

CLIENT -



NATIONAL HIGHWAY ZONE, PUBLIC WORK
DEPARTMENT RAIPUR(C.G.)
National Highway Zone, Pensionwada Raipur(C.G.)
Tel: - 0771-4051075, Fax: 0771-4023057
email - cenhr@rediffmail.com

CONSULTANTS -



LION ENGINEERING CONSULTANTS
Corporate Office "LION TOWER",
Plot Number-97, Elegant Estate,
Near Mother Teresa School,
Kolar Road, Bhopal
e-mail : dpric@rediffmail.com
Phone No: 0755-2879499

DRAWING TITLE :-

LAND PLAN

PROJECT TITLE :-


Ambikapur-Ramanujganj Road (NH-343)

DRAWN BY	Santosh K.	DRAWING NO. :-	LEC/DPR/NHPWD/LAP (13)	LEGEND Existing ROW Propose ROW Proposed Center Line Existing Center Line
CHECKED BY	Narendra Verma	DATE :-	May. 2021	
APPROVED BY	T.L.	SCALE :-	1 : 4000	

AMBIKAPUR

RAMANUJGANJ

ग्राम-लुरघुटा
तहसील-बलरामपुर
जिला-बलरामपुर

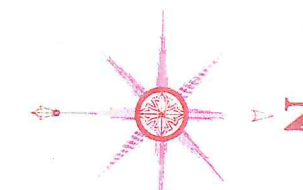

Forest Area

Forest Area

Forest Area



Executive Engineer
P.W.D. National Highway
Division-Ambikapur



तहसीलदार
बलरामपुर
जिला-बलरामपुर (रा.गंज) (छ.ग.)

Sub Engineer
P.W.D. NH Sub Dn
Ambikapur

Sub Divisional officer
P.W.D. N.H. Sub Division
Ambikapur (C.G.)

DRAWING TITLE :-

Ambikapur-Ramanujganj Road (NH-343)

PROJECT TITLE :-

CLIENT -



NATIONAL HIGHWAY ZONE, PUBLIC WORK
DEPARTMENT RAIPUR(C.G.)
National Highway Zone, Pensionwada Raipur(C.G.)
Tel: - 0771-4051075, Fax: 0771-4023057
email - cenhr@rediffmail.com



LION ENGINEERING CONSULTANTS
Corporate Office :- LION TOWER,
Plot Number-97, Elegant Estate,
Near Mother Teresa School,
Kolar Road, Bhopal
e-mail - dpiec@rediffmail.com
Phone No. 0755-2879499

DRAWN BY Santosh K.
CHECKED BY Narendra Verma
APPROVED BY T.L.


DRAWING NO :- LEC/DPR/NHPWD/LAP (14)
DATE :- May, 2021
SCALE :- 1 : 4000

LEGEND
Existing ROW
Propose ROW
Proposed Center Line
Existing Center Line


AMBIKAPUR

RAMANUJGANJ

ग्राम-तातापानी
तहसील-बलरामपुर
जिला-बलरामपुर

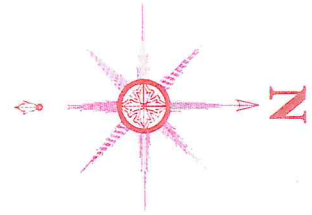

Forest Area

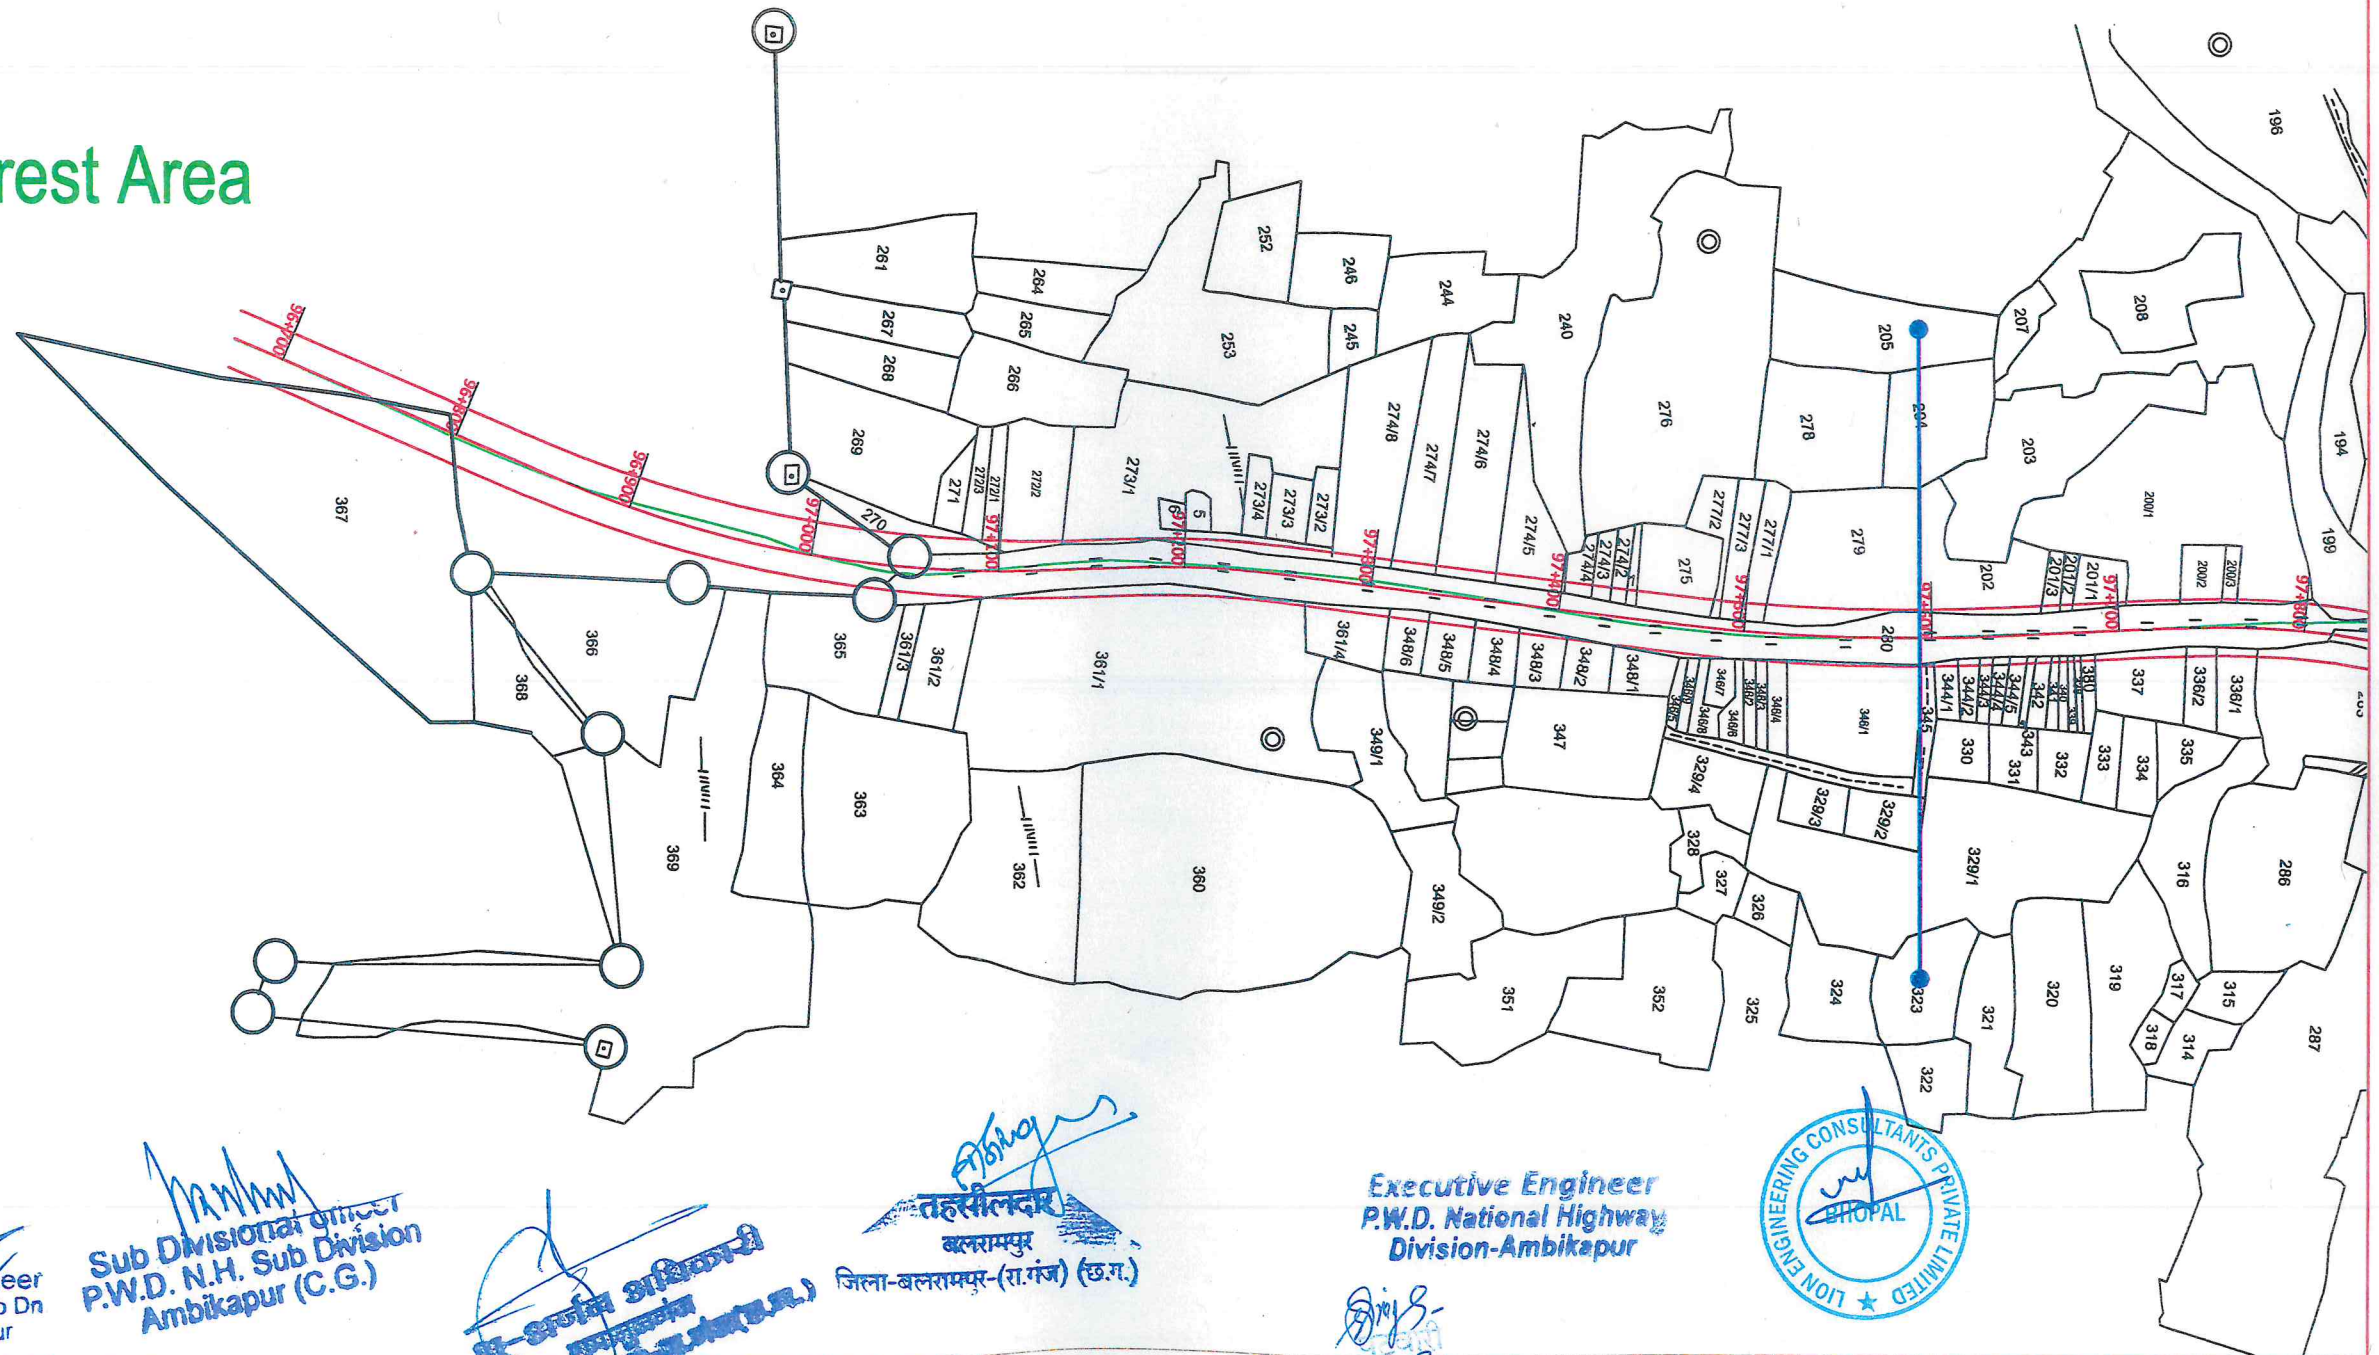


Sub Engineer
PWD NH Sub Dn
Ambikapur

Sub Divisional Engineer
P.W.D. N.H. Sub Division
Ambikapur (C.G.)

अभियंता
रा.म. भनौर, तह. बलरामपुर
जिला-बलरामपुर (छ.ग.)

जिला-बलरामपुर (छ.ग.)

Executive Engineer
P.W.D. National Highway
Division-Ambikapur

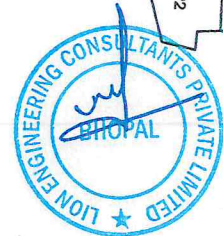

CLIENT -



NATIONAL HIGHWAY ZONE, PUBLIC WORK
DEPARTMENT RAIPUR(C.G.)
National Highway Zone, Pensionwada Raipur(C.G.)
Tel: - 0771-4051075, Fax: 0771-4023057
email - csnhr@rediffmail.com



CONSULTANTS :-
LION ENGINEERING CONSULTANTS
Corporate Office : LION TOWER
Plot Number-97, Elegant Estate,
Near Mother Teresa School,
Kolar Road, Bhopal
e-mail : dprec@rediffmail.com
Phone No : 0755-2879499

DRAWING TITLE :-

PROJECT TITLE :-

LAND PLAN

Ambikapur-Ramanujganj Road (NH-343)

DRAWN BY Santosh K.
CHECKED BY Narendra Verma
APPROVED BY T. L.

DRAWING NO :- LEC/DPR/NHPWD/LAP (15
DATE :- May. 2021
SCALE :- 1 : 4000



LEGEND

Existing ROW
Propose ROW
Proposed Center Line
Existing Center Line

AMBIKAPUR

RAMANUJGANJ

ग्राम-तातापानी
तहसील-बलरामपुर
जिला-बलरामपुर

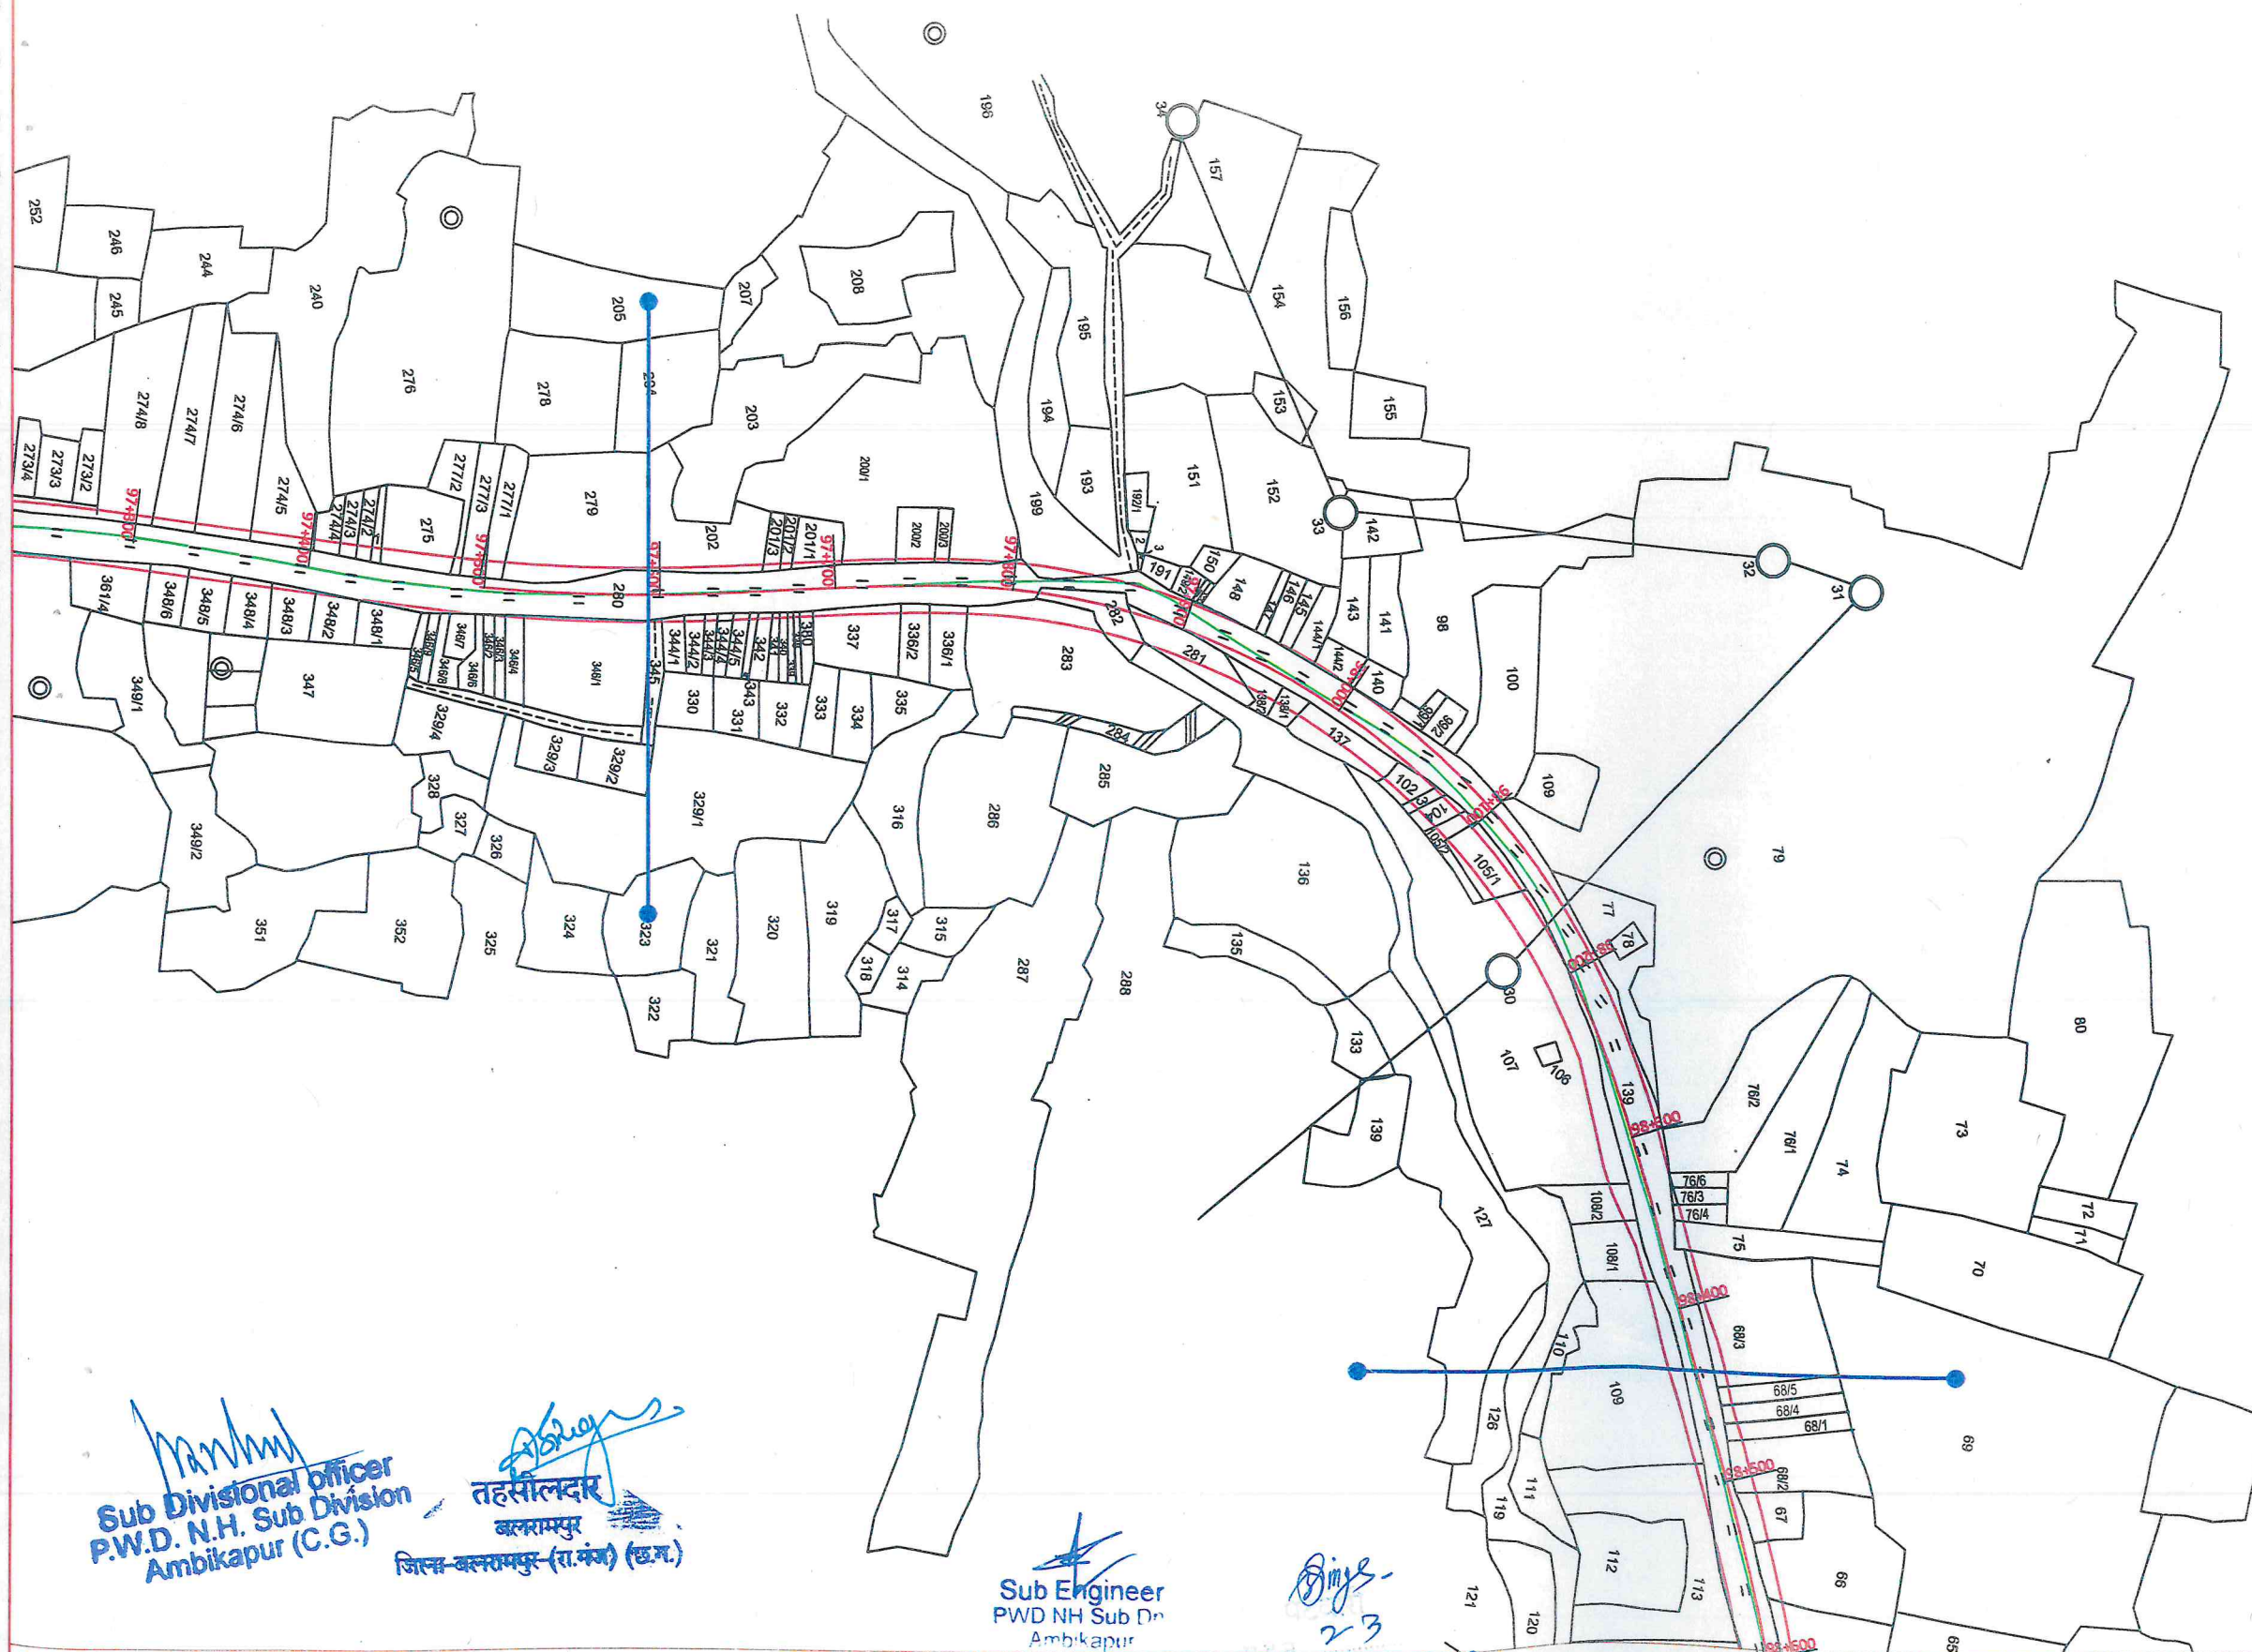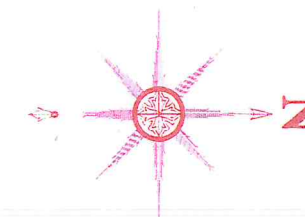

Sub Divisional Officer
P.W.D. N.H. Sub Division
Ambikapur (C.G.)

तहसीलदार
बलरामपुर
जिला-बलरामपुर (रा.मं.) (छ.म.)

Sub Engineer
PWD NH Sub Dn
Ambikapur

Executive Engineer
P.W.D. National Highway
Division-Ambikapur



भू-सर्वेक्षण अधिकारी
बलरामपुर-रा.मं. (छ.म.)

CLIENT :-



NATIONAL HIGHWAY ZONE, PUBLIC WORK
DEPARTMENT RAIPUR(C.G.)
National Highway Zone, Pensionwade Raipur(C.G.)
Tel: - 0771-4051075, Fax: 0771-4023057
email - cenhr@rediffmail.com



CONSULTANTS :-
LION ENGINEERING CONSULTANTS
Corporate Office :- "LION TOWER",
Plot Number-97, Elegant Estate,
Near Mother Teresa School,
Kolar Road, Bhopal
e-mail :- dprlec@rediffmail.com
Phone No. : 0755-2879499

DRAWING TITLE :-

रा.मं. बलरामपुर
जिला-बलरामपुर-रा.मं.

PROJECT TITLE :-

Ambikapur-Ramanujganj Road (NH-343)


LAND PLAN

DRAWN BY	Santosh K.	DRAWING NO :-	LEC/DPR/NHPWD/LAP (16)	LEGEND
CHECKED BY	Narendra Verma	DATE :-	May, 2021	Existing ROW
APPROVED BY	T.L.	SCALE :-	1 : 4000	Propose ROW
				Proposed Center Line
				Existing Center Line

AMBIKAPUR

RAMANUJGANJ

ग्राम-तातापानी
तहसील-बलरामपुर
जिला-बलरामपुर

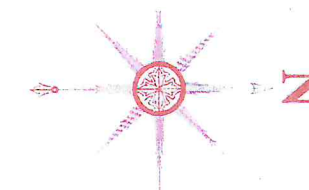

Executive Engineer
P.W.D. National Highway
Division-Ambikapur



Sub Divisional Engineer
P.W.D. N.H. Sub Division
Ambikapur (C.G.)

Sub Engineer
P.W.D. NH Sub Dn
Ambikapur

तहसील बलरामपुर
जिला-बलरामपुर (रा.मंज.) (छ.ग.)

न.नि.म. भनीरा, तह. बलरामपुर
जिला-बलरामपुर (रा.मंज.) (छ.ग.)

CLIENT



NATIONAL HIGHWAY ZONE, PUBLIC WORK
DEPARTMENT RAIPUR(C.G.)
National Highway Zone, Pensionwada Raipur(C.G.)
Tel: - 0771-4051075, Fax: 0771-4023057
email - cenhr@rediffmail.com

CONSULTANTS :-



LION ENGINEERING CONSULTANTS
Corporate Office : "LION TOWER",
Plot Number-97, Elegant Estate,
Near Mother Teresa School,
Kolar Road, Bhopal
e-mail : dpfec@rediffmail.com
Phone No.: 0755-2879499

DRAWING TITLE :-

PROJECT TITLE :-

LAND PLAN
Ambikapur-Ramanujganj Road (NH-343)

DRAWN BY

CHECKED BY

APPROVED BY

Santosh K.

Narendra Verma

T.L.

DRAWING NO :- LEC/DPR/NHPWD/LAP (17

DATE :- May, 2021

SCALE :- 1 : 4000


LEGEND

- Existing ROW
- Propose ROW
- Proposed Center Line
- Existing Center Line

AMBIKAPUR

RAMANUJGANJ

ग्राम-दामोदरपुर
तहसील-बलरामपुर
जिला-बलरामपुर

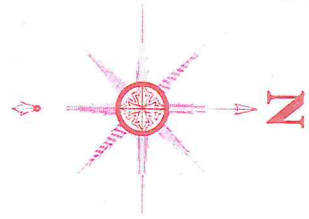

Sub Engineer
PWD NH Sub Dn
Ambikapur

Sub Divisional Officer
P.W.D. N.H. Sub Division
Ambikapur (C.G.)

Executive Engineer
P.W.D. National Highway
Division-Ambikapur



तहसीलदार
बलरामपुर
जिला-बलरामपुर (रा.मं.प.) (छ.म.)

CLIENT -



NATIONAL HIGHWAY ZONE, PUBLIC WORK
DEPARTMENT RAIPUR(C.G.)
National Highway Zone, Pensionwada Raipur(C.G.)
Tel: - 0771-4051075, Fax: 0771-4023057
email - cenhr@rediffmail.com



LION ENGINEERING CONSULTANTS
Corporate Office "LION TOWER",
Plot Number-97, Elegant Estate,
Near Mother Teresa School,
Kolar Road, Bhopal
e-mail : dprlec@rediffmail.com
Phone No. 0755-2879499

DRAWING TITLE :-

LAND PLAN

PROJECT TITLE :-

Ambikapur-Ramanujganj Road (NH-343)

DRAWN BY

Santosh K. भनोरा, तह. बलरामपुर
जिला-बलरामपुर-रा.मं.प. (छ.म.)

CHECKED BY

Narendra Verma

APPROVED BY

T.L.

DATE :-

May. 2021

SCALE :-

1 : 4000



LEGEND

- Existing ROW
- Propose ROW
- Proposed Center Line
- Existing Center Line

AMBIKAPUR

RAMANUJGANJ

ग्राम-धनगांव
तहसील-बलरामपुर
जिला-बलरामपुर

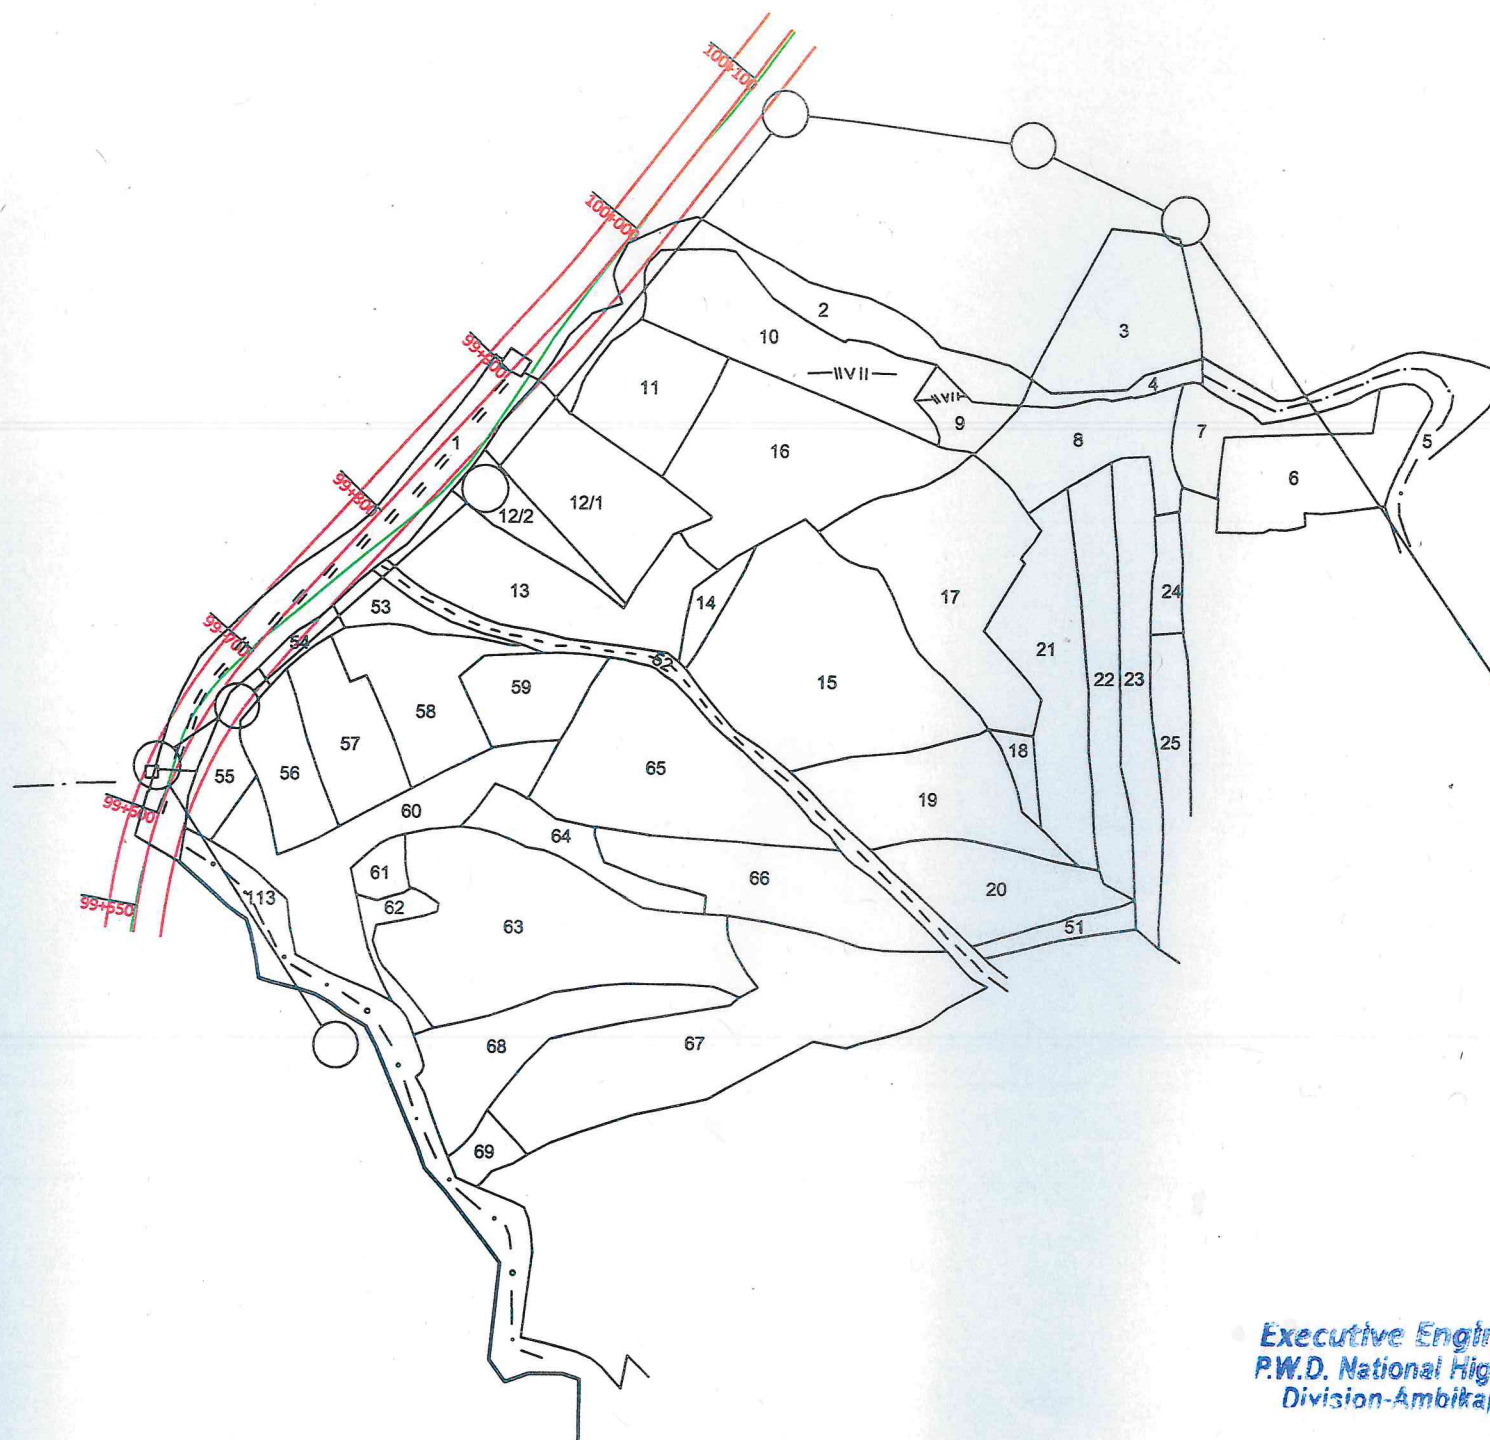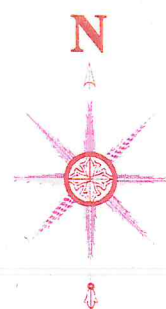

Executive Engineer
P.W.D. National Highway
Division-Ambikapur



श्री-राजेश अश्विनी
राजेश अश्विनी
जिला-बलरामपुर-रा.मंज. (छ.ग.)

Sub Engineer
P.W.D. NH Sub Dn
Ambikapur

Sub Divisional officer
P.W.D. N.H. Sub Division
Ambikapur (C.G.)

तहसीलदार
बलरामपुर
जिला-बलरामपुर-रा.मंज. (छ.ग.)

CLIENT -



NATIONAL HIGHWAY ZONE, PUBLIC WORK
DEPARTMENT RAIPUR(C.G.)
National Highway Zone, Pensionwada Raipur(C.G.)
Tel: - 0771-4051075, Fax: 0771-4023057
email - cenhr@rediffmail.com



LION ENGINEERING CONSULTANTS
Corporate Office "LION TOWER"
Plot Number-97, Elegant Estate,
Near Mother Teresa School,
Kolar Road, Bhopal
e-mail : dprlec@rediffmail.com
Phone No. 0755-2879499

DRAWING TITLE :-

LAND PLAN

PROJECT TITLE :-

Ambikapur-Ramanujan Road (NH-343)

DRAWN BY

Santosh K.

CHECKED BY

Narendra Verma

APPROVED BY

T.L.

DATE :-

May, 2021

SCALE :-

1 : 4000

LEGEND

Existing ROW

Propose ROW

Proposed Center Line

Existing Center Line