



Consultancy Services for preparation of DPR of selected stretches/corridors of National Highways for up gradation to two/four lane with paved shoulder configuration.

Land Acquisition Plan

AMBIKAPUR - RAMANUJGANJ ROAD (NH-343)

(Km. 60+200 To 118+300)

(Tehsil-Ramanujganj)

Start of Project
Km. 0+000 of NH-343
at + Junction Mahamaya Chowk
(L/s - Surajpur R/s - Pathalgaoon)
of Ambikapur Town

End of Project
Km. 110+330 of NH-343
At CG/Jharkhand Border
near Konhar River in
Ramanujganj Town

CG/Jharkhand Border at

Submitted By:

M/s Lion Engineering Consultants Pvt. Ltd,

"LION TOWER", Plot No: 97, Elegant Estate, Near Mother Teresa School, Kolar
Road, Bhopal—462042 (M.P.),

Ph: 0755-3242728, Fax: 0755-2879499



Email- dprlec@rediffmail.com, website: www.liongroup.in



AMBIKAPUR

RAMANUJGANJ

ग्राम-जामवन्तपुर
तहसील-रामानुजगंज
जिला-बलरामपुर

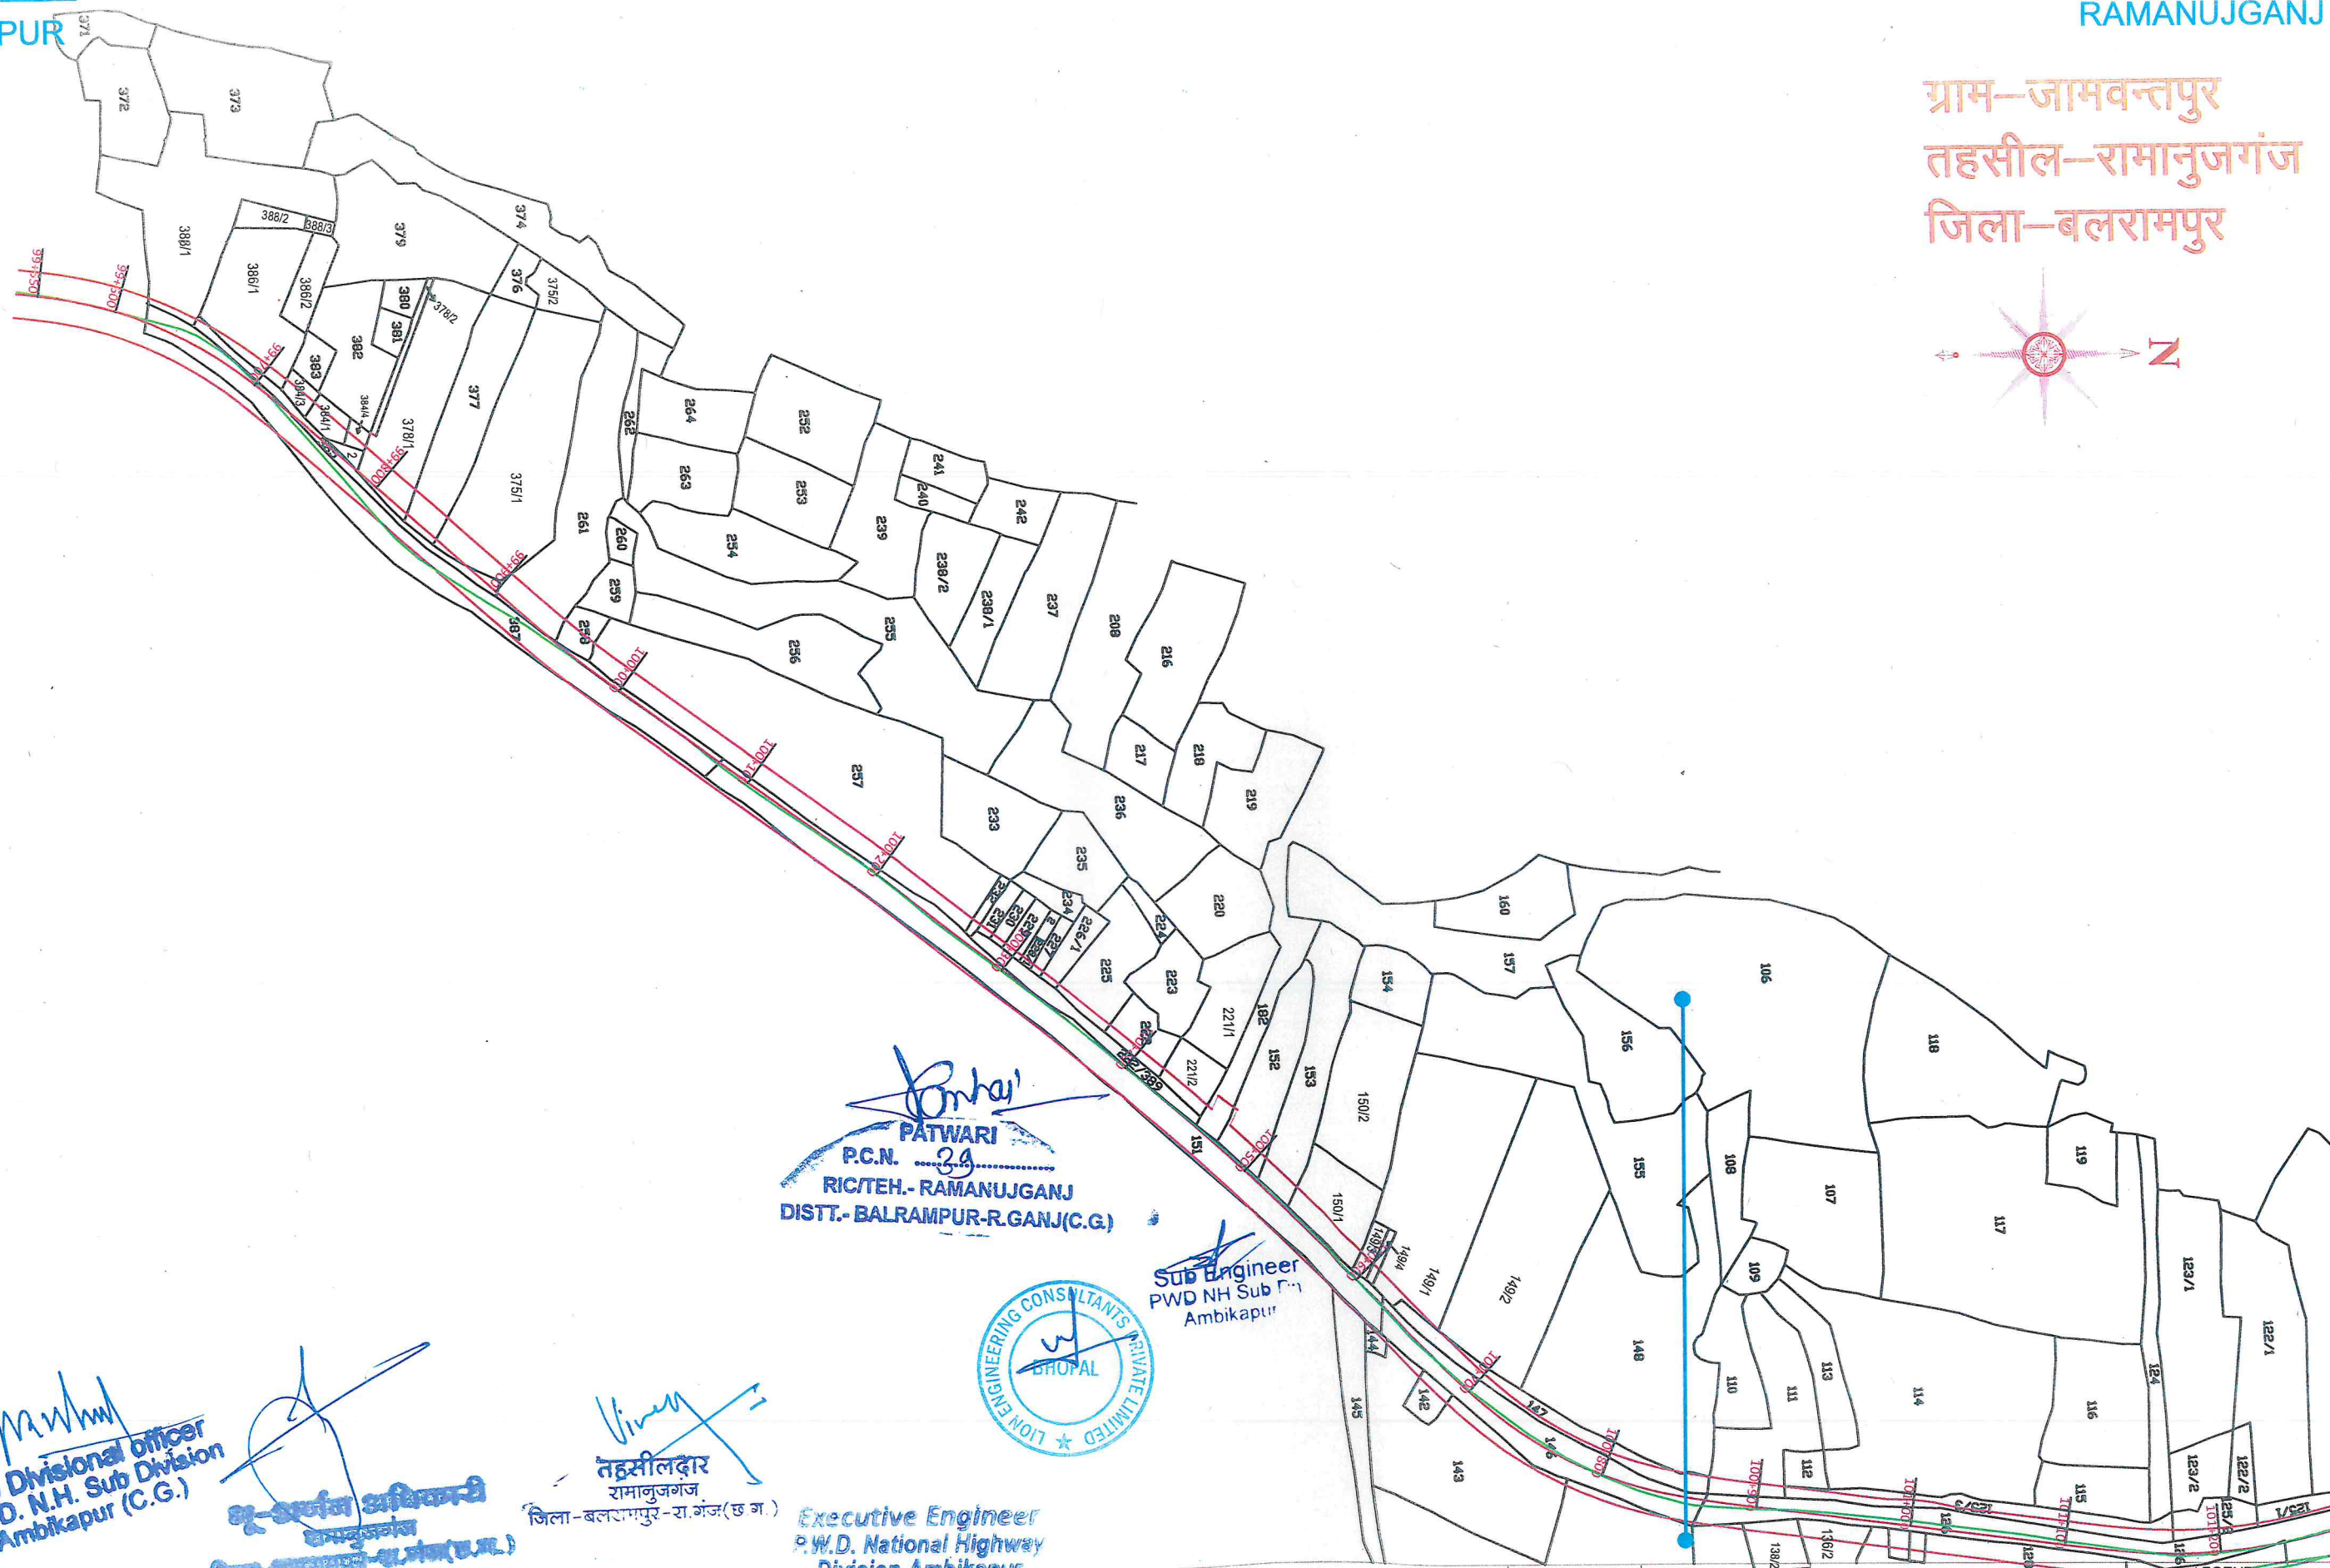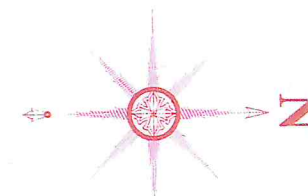

PATWARI
P.C.N. 34
RIC/TEH.- RAMANUJGANJ
DISTT.- BALRAMPUR-R.GANJ(C.G.)

Sub Engineer
PWD NH Sub Div
Ambikapur



Sub Divisional Officer
P.W.D. N.H. Sub Division
Ambikapur (C.G.)

Sub-Divisional Officer
P.W.D. N.H. Sub Division
Ambikapur (C.G.)

तहसीलदार
रामानुजगंज
जिला-बलरामपुर-रा.गंज (छ.ग.)

Executive Engineer
P.W.D. National Highway
Division-Ambikapur

CLIENT :-



NATIONAL HIGHWAY ZONE, PUBLIC WORK
DEPARTMENT RAIPUR(C.G.)
National Highway Zone, Pensionwade Raipur(C.G.)
Tel: - 0771-4051075, Fax. 0771-4023057
email - cenhr@rediffmail.com

CONSULTANTS :-



LION ENGINEERING CONSULTANTS
Corporate Office : "LION TOWER",
Plot Number-97, Elegant Estate,
Near Mother Teresa School,
Kolar Road, Bhopal
e-mail : gprlec@rediffmail.com
Phone No. : 0755-2679499

DRAWING TITLE :-

LAND PLAN

PROJECT TITLE :-

Ambikapur-Ramanujganj Road (NH-343)

DRAWN BY	Santosh K.	DRAWING NO :- LEC/DPR/NHPWD/LAP (1	Existing ROW
CHECKED BY	Narendra Verma	DATE :- May. 2021	Propose ROW
APPROVED BY	T.L.	SCALE :- 1 : 4000	Proposed Center Line
			Existing Center Line


AMBIKAPUR

ग्राम-जामवन्तपुर

तहसील-रामानुजगंज

जिला-बलरामपुर

RAMANUJGANJ

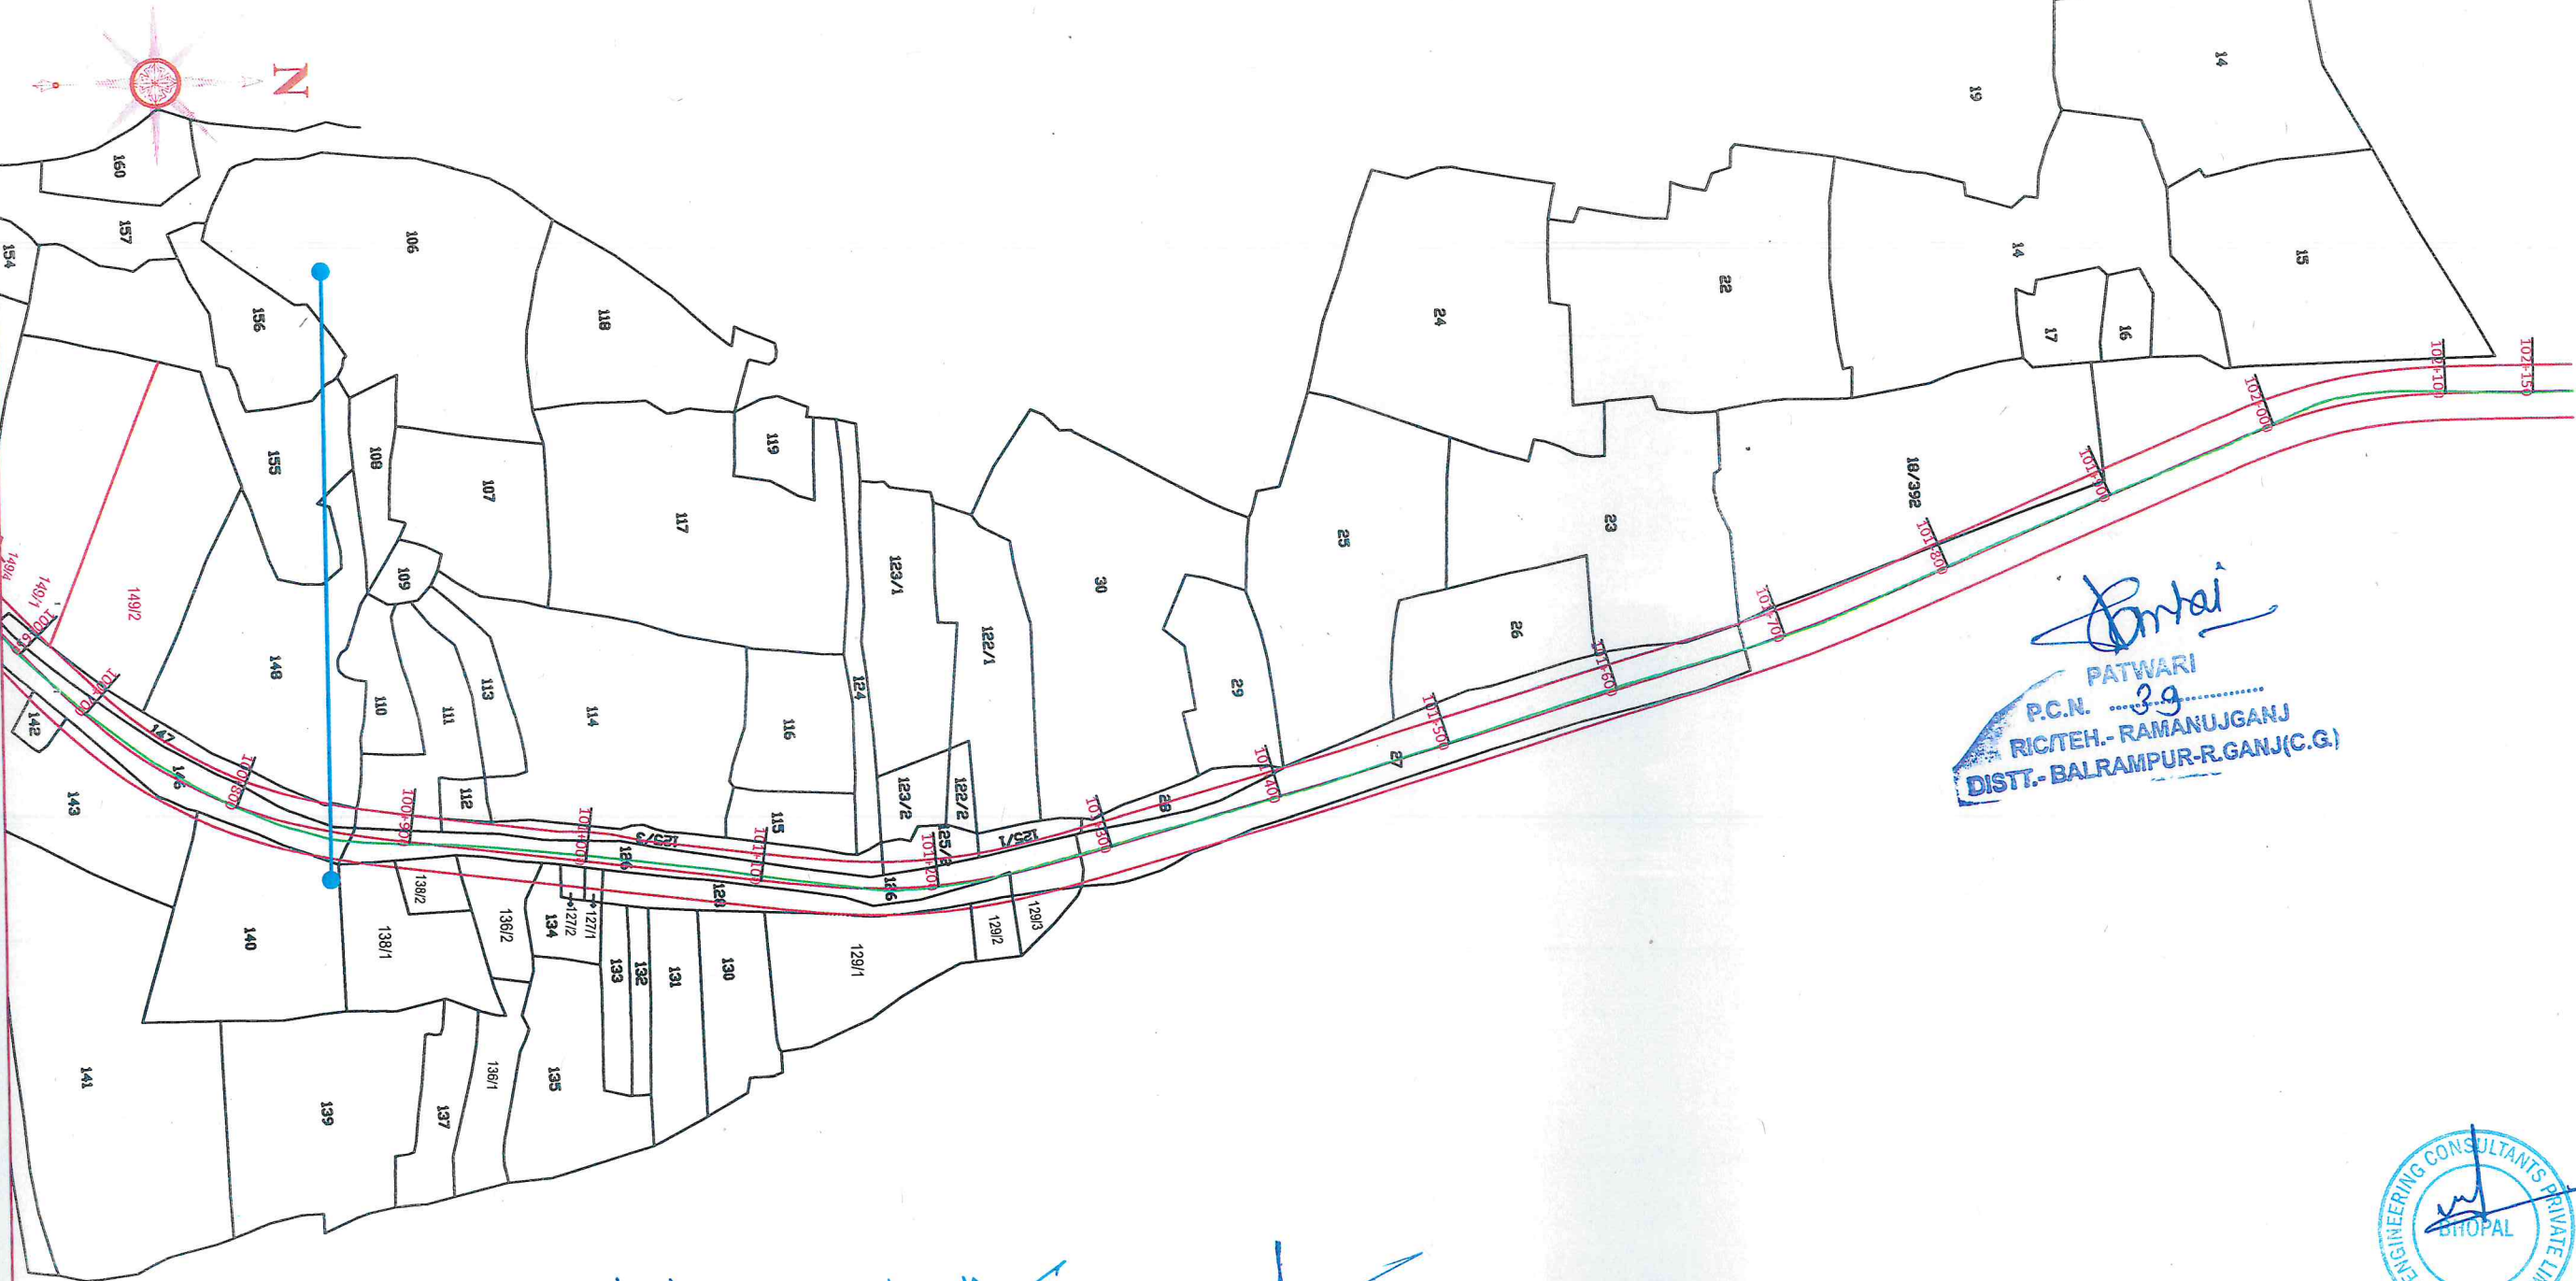

Santosh K.
PATWARI
P.C.N. 39
RICTEH - RAMANUJGANJ
DIST. - BALRAMPUR-R.GANJ(C.G.)



Nandini
Sub Divisional officer
P.W.D. N.H. Sub Division
Ambikapur (C.G.)

Vinay
तहसीलदार
रामानुजगंज
जिला-बलरामपुर-रा.गंज(ब.ग.)

अर्जुन अधिकारी
रामानुजगंज
जिला-बलरामपुर-रा.गंज(ब.ग.)

Executive Engineer
P.W.D. National Highway
Division-Ambikapur

CLIENT :-



NATIONAL HIGHWAY ZONE, PUBLIC WORK
DEPARTMENT RAIPUR(C.G.)
National Highway Zone, Pensionwada Raipur(C.G.)
Tel: - 0771-4051075, Fax: 0771-4023057
email - cenhr@rediffmail.com

CONSULTANTS :-



LION ENGINEERING CONSULTANTS
Corporate Office "LION TOWER",
Plot Number-97, Elegant Estate,
Near Mother Teresa School,
Kolar Road, Bhopal
e-mail : dpriec@rediffmail.com
Phone No.: 0755-2679495

DRAWING TITLE :-

LAND PLAN

PROJECT TITLE :-

Ambikapur-Ramanujganj Road (NH-343)

DRAWN BY

Santosh K.

CHECKED BY

Narendra Verma

APPROVED BY

T.L.

DRAWING NO :- LEC/DPR/NHPWD/LAP (2

DATE :- May. 2021

SCALE :- 1 : 4000


LEGEND

- Existing ROW
- Propose ROW
- Proposed Center Line
- Existing Center Line

AMBIKAPUR

RAMANUJGANJ

ग्राम-सुभाषनगर
तहसील-रामानुजगंज
जिला-बलरामपुर

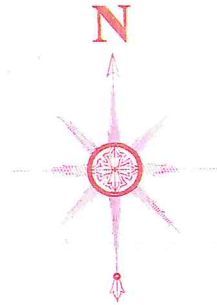

[Signature]
PATWARI
P.C.N. 29
RIC/TEH.- RAMANUJGANJ
DISTT.- BALRAMPUR-R.GANJ(C.G.)



[Signature]
Sub Divisional officer
P.W.D. N.H. Sub Division
Ambikapur (C.G.)

[Signature]
तहसीलदार
रामानुजगंज
जिला-बलरामपुर-रा.गंज (छ.ग.)

[Signature]
Sub Engineer
P.W.D. NH Sub Dn
Ambikapur
LAND PLAN

Executive Engineer
P.W.D. National Highway
Division-Ambikapur

CLIENT :-



NATIONAL HIGHWAY ZONE, PUBLIC WORK
DEPARTMENT RAIPUR(C.G.)
National Highway Zone, Pensionwada Raipur(C.G.)
Tel: - 0771-4051075, Fax: 0771-4023057
email - cenhr@rediffmail.com

CONSULTANTS :-



LION ENGINEERING CONSULTANTS
Corporate Office "LION TOWER",
Plot Number-97, Elegent Estate,
Near Mother Teresa School,
Kolar Road, Bhopal
e-mail : dpriec@rediffmail.com
Phone No. : 0755-2879499

PROJECT TITLE :-

Ambikapur-Ramanujganj Road (NH-343)

DRAWN BY	Santosh K.	DRAWING NO :-	LEC/DPR/NHPWD/LAP (3
CHECKED BY	Narendra Verma	DATE :-	May. 2021
APPROVED BY	T.L.	SCALE :-	1 : 4000



LEGEND

	Existing ROW
	Propose ROW
	Proposed Center Line
	Existing Center Line

AMBIKAPUR

RAMANUJGANJ

ग्राम-बुलगांव
तहसील-रामानुजगंज
जिला-बलरामपुर

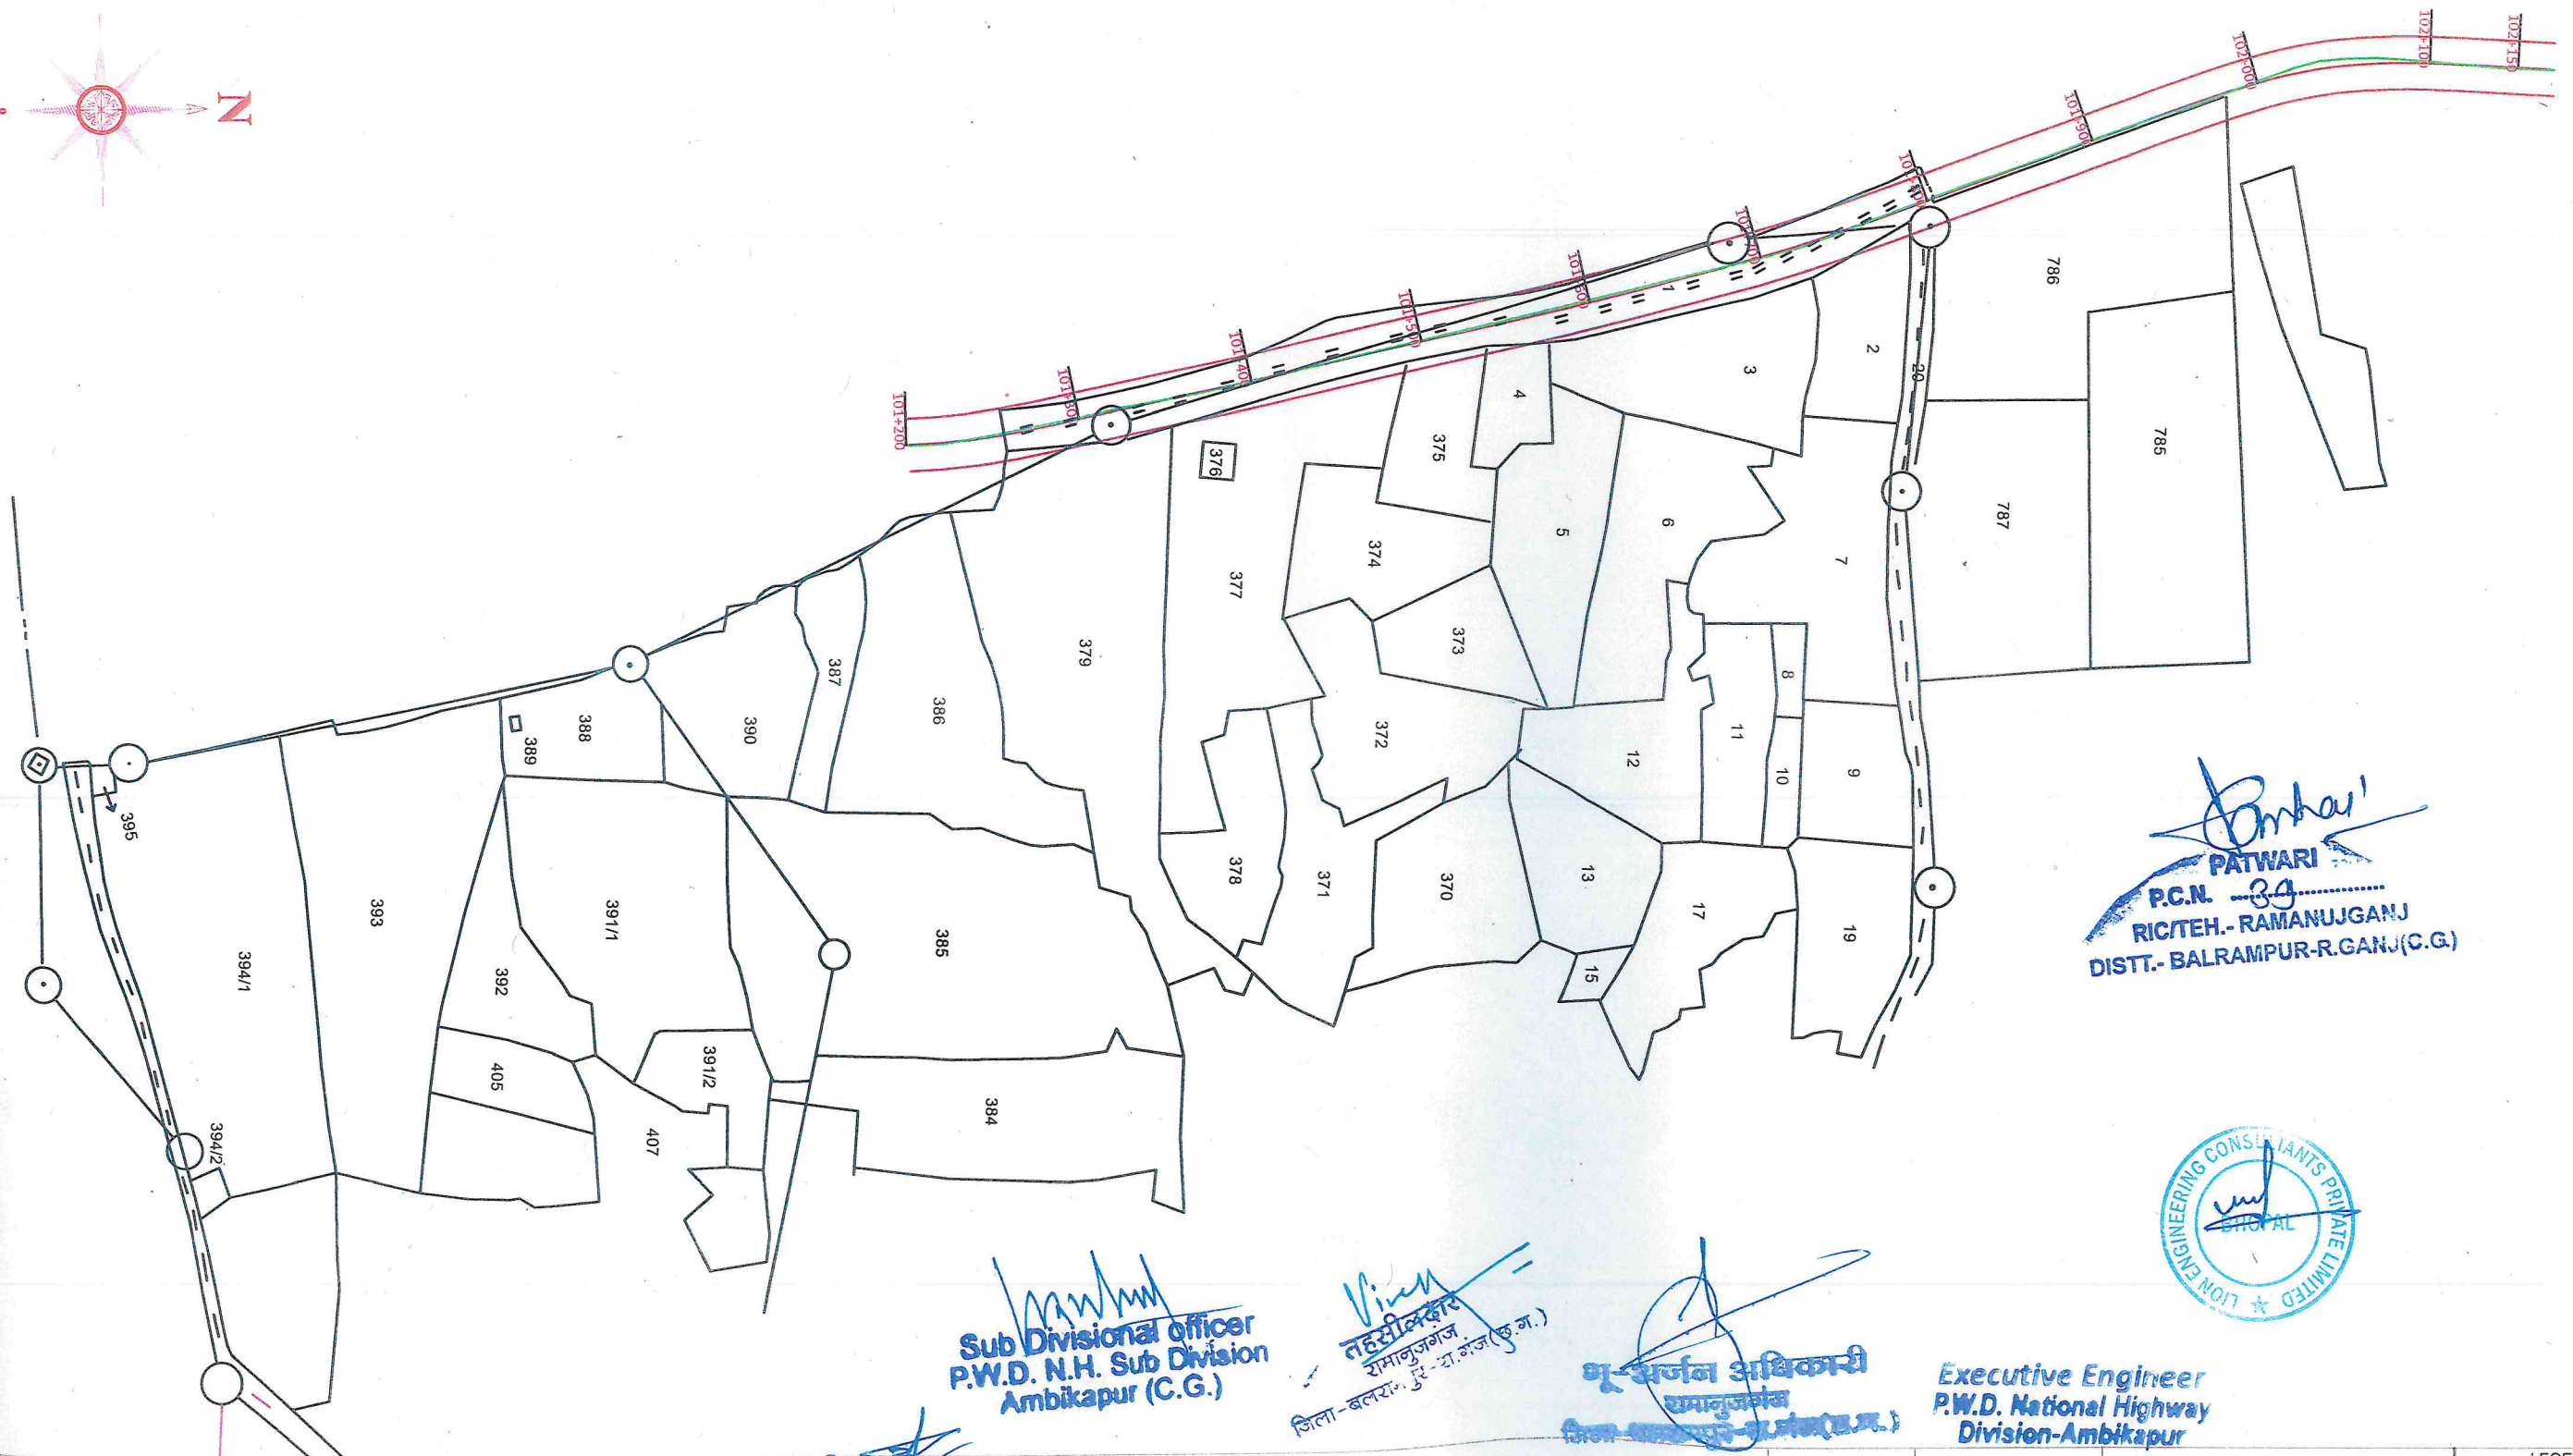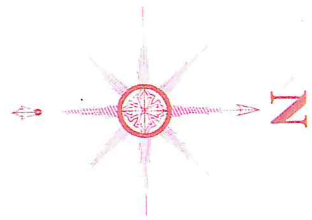

[Signature]
PATWARI
P.C.N. 34
RIC/TEH.- RAMANUJGANJ
DISTT.- BALRAMPUR-R.GANJ(C.G.)



[Signature]
Sub Divisional officer
P.W.D. N.H. Sub Division
Ambikapur (C.G.)

[Signature]
तहसील-रामानुजगंज
जिला-बलरामपुर-रा.गंज(उ.ग.)

[Signature]
मुख्य अभियंता
रा.गंज-बलरामपुर-रा.गंज(उ.ग.)

Executive Engineer
P.W.D. National Highway
Division-Ambikapur

CLIENT :-



NATIONAL HIGHWAY ZONE, PUBLIC WORK
DEPARTMENT RAIPUR(C.G.)
National Highway Zone, Pensionwada Raipur(C.G.)
Tel: - 0771-4051075, Fax. 0771-4023057
email - cenhr@rediffmail.com



LION ENGINEERING CONSULTANTS
Corporate Office - Lion Tower
Plot Number-97, Eminent Estate
Near Mother Teresa School,
Kolar Road, Bhopal
e-mail : dprlec@rediffmail.com
Phone No. : 0755-2675499

DRAWING TITLE :-

LAND PLAN

PROJECT TITLE :-

Ambikapur-Ramanujganj Road (NH-343)

DRAWN BY	Santosh K.	DRAWING NO :-	LEC/DPR/NHPWD/LAP (4
CHECKED BY	Narendra Verma	DATE :-	May. 2021
APPROVED BY	T.L.	SCALE :-	1 : 4000


LEGEND

	Existing ROW
	Propose ROW
	Proposed Center Line
	Existing Center Line

AMBIKAPUR

RAMANUJGANJ

ग्राम-देवगई
तहसील-रामानुजगंज
जिला-बलरामपुर

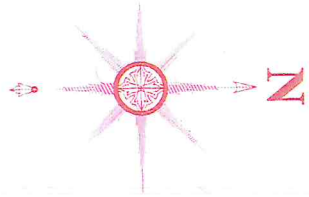

[Signature]
Sub Engineer
P.W.D. N.H. Sub Division
Ambikapur (C.G.)
जिला-बलरामपुर-रा.गंज(सु.ग.)

[Signature]
Sub Divisional officer
P.W.D. N.H. Sub Division
Ambikapur (C.G.)
जिला-बलरामपुर-रा.गंज(सु.ग.)

[Signature]
तहसीलदार
रामानुजगंज
जिला-बलरामपुर-रा.गंज(सु.ग.)

[Signature]
अधीक्षक अभियन्ता
रा.गंज(सु.ग.)
जिला-बलरामपुर

Executive Engineer
P.W.D. National Highway
Division-Ambikapur



CLIENT :-



NATIONAL HIGHWAY ZONE, PUBLIC WORK
DEPARTMENT RAIPUR(C.G.)
National Highway Zone, Pensionwada Raipur(C.G.)
Tel: - 0771-4051075, Fax. 0771-4023057
email - cenhr@rediffmail.com

CONSULTANTS :-
Lion
ENGINEERING
CONSULTANTS

LION ENGINEERING CONSULTANTS
Corporate Office : LION TOWER
Plot Number-97, Elegant Estate,
Near Mother Teresa School,
Kolar Road, Bhopal
e-mail : dprlec@rediffmail.com
Phone No.: 0755-2679499

DRAWING TITLE :-

LAND PLAN

PROJECT TITLE :-

Ambikapur-Ramanujganj Road (NH-343)

DRAWN BY

Santosh K.

CHECKED BY

Narendra Verma

APPROVED BY

T.L.

DRAWING NO :- LEC/DPR/NHPWD/LAP (5

DATE :- May. 2021

SCALE :- 1 : 4000



LEGEND

- Existing ROW
- Propose ROW
- Proposed Center Line
- Existing Center Line

AMBIKAPUR


RAMANUJGANJ

ग्राम- चन्दनपुर
तहसील-रामानुजगंज
जिला-बलरामपुर

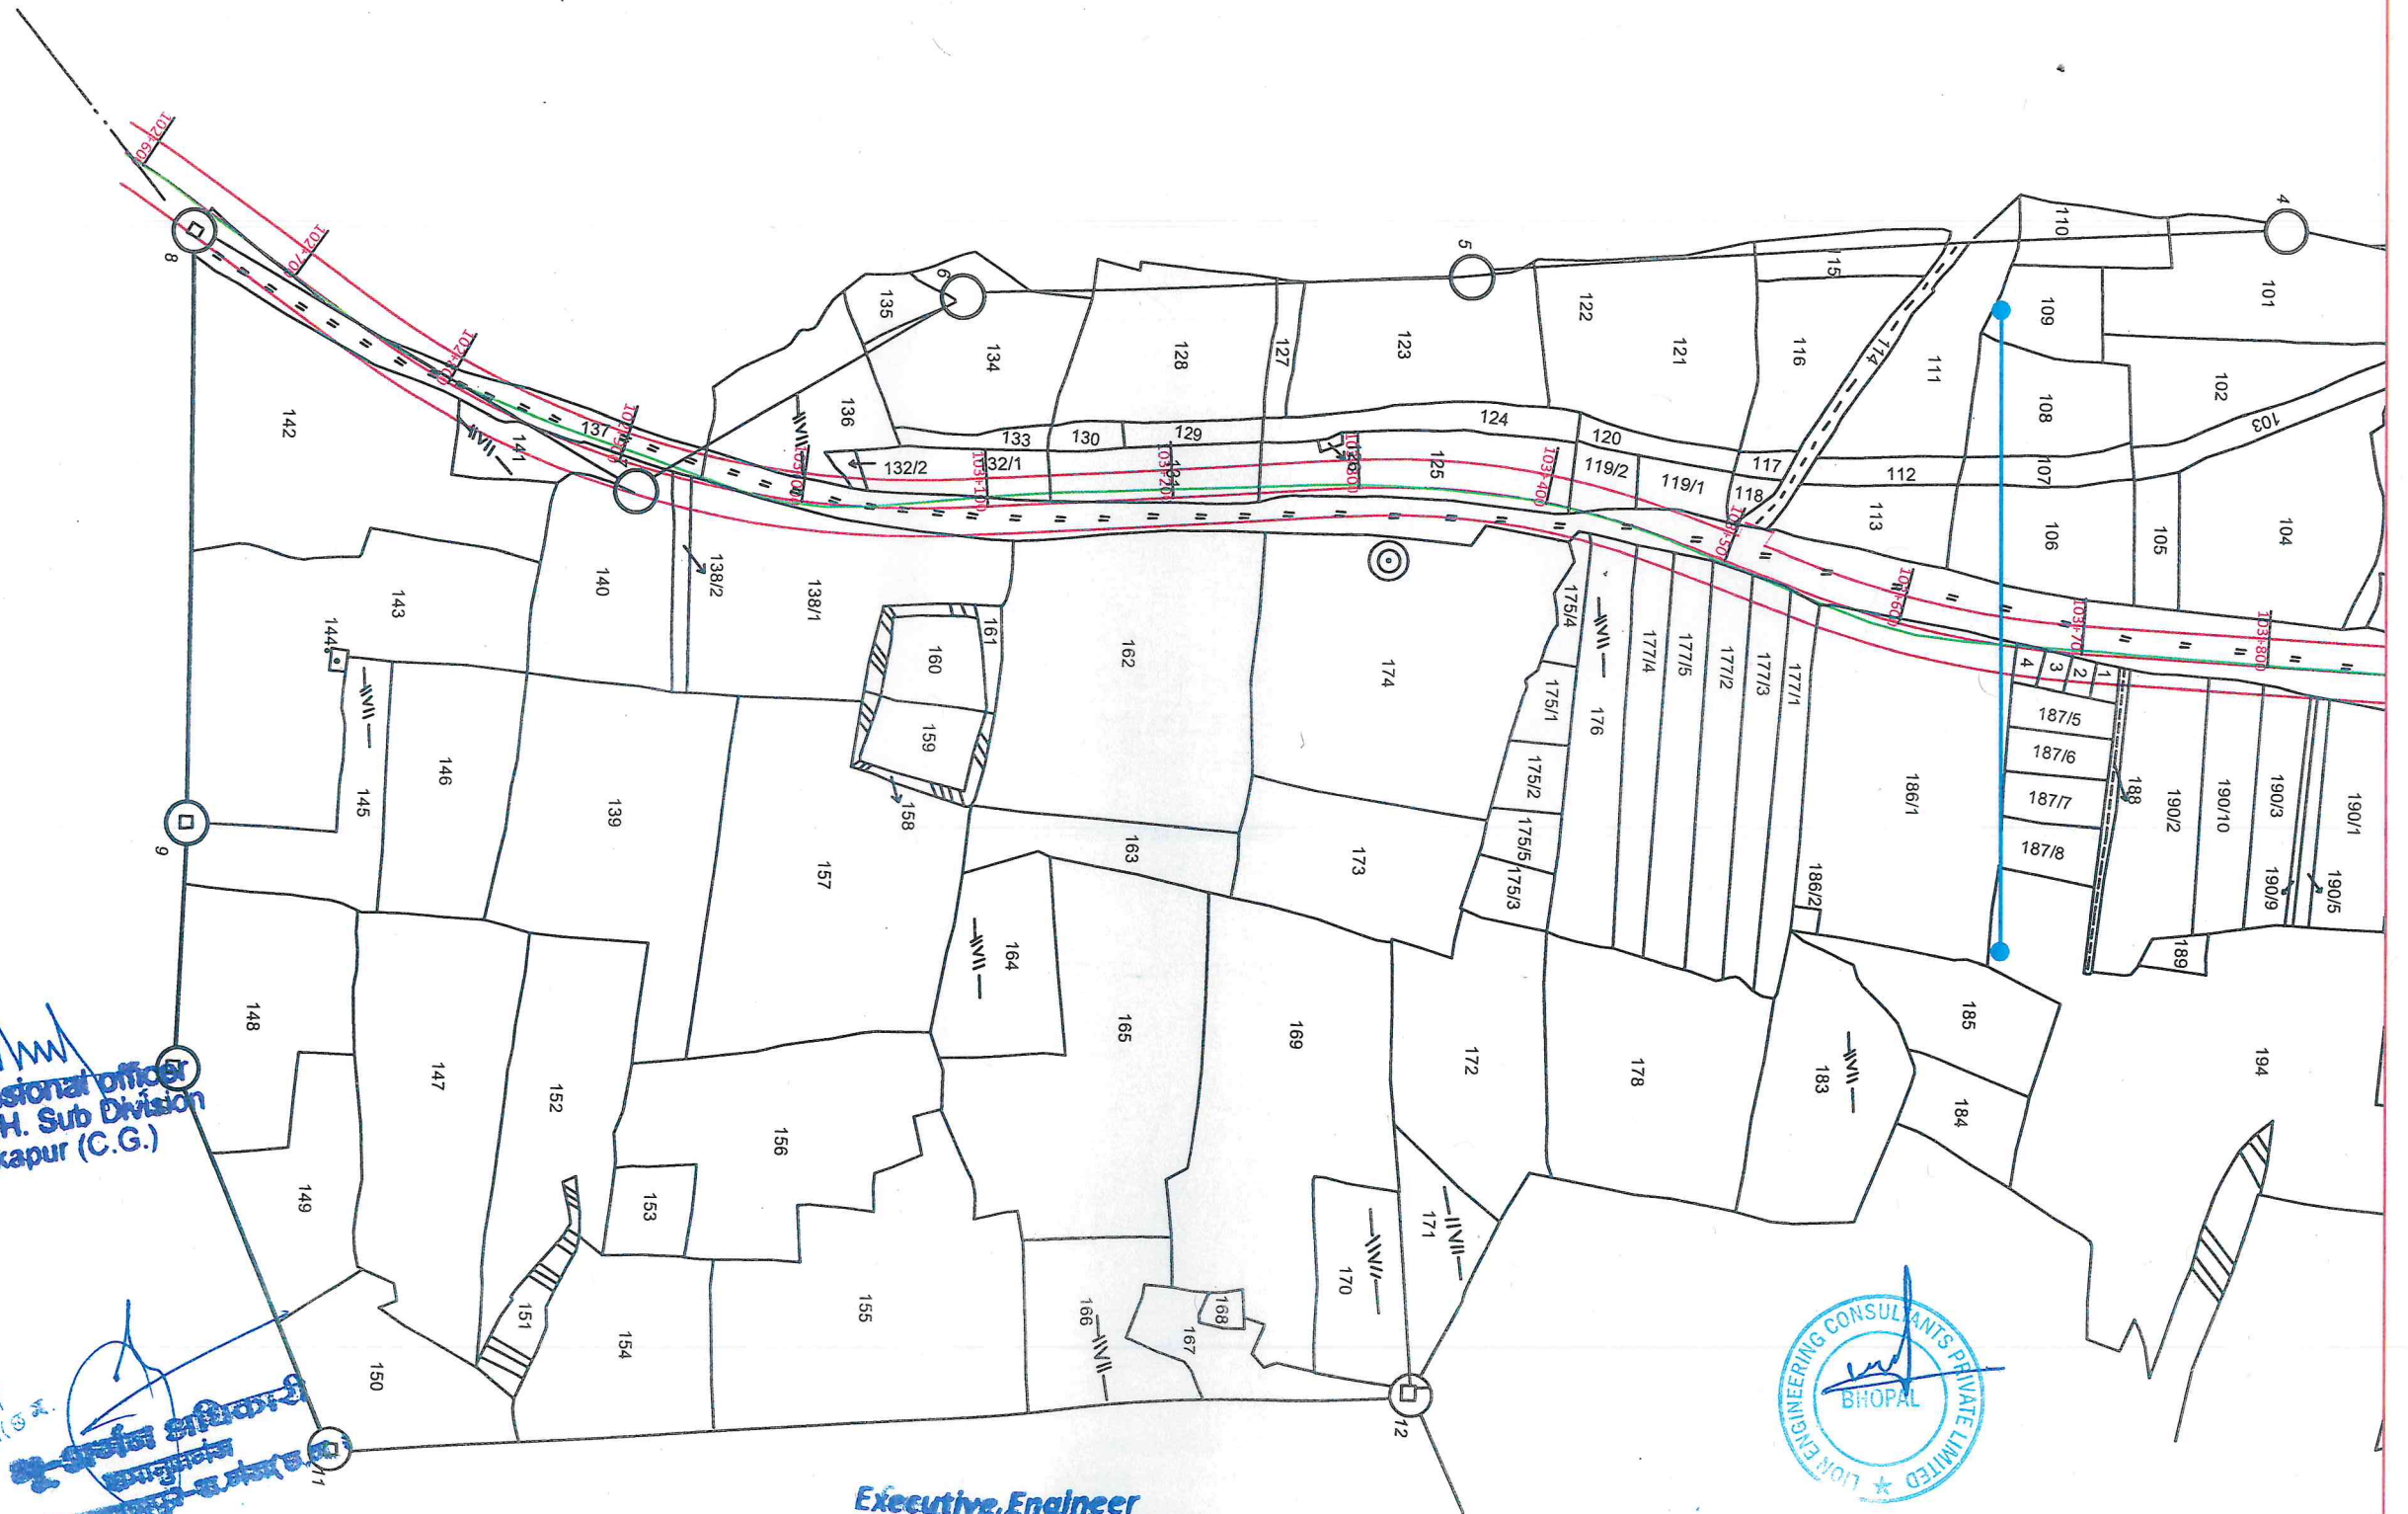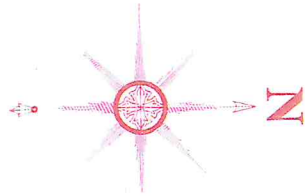

Sub Divisional Officer
P.W.D. N.H. Sub Division
Ambikapur (C.G.)

Sub Engineer
PWD NH Sub Dn
Ambikapur

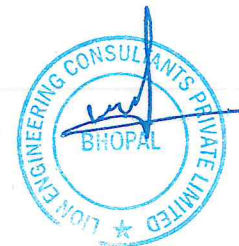

Executive Engineer
P.W.D. National Highway
Division Ambikapur

CLIENT :-



NATIONAL HIGHWAY ZONE, PUBLIC WORK
DEPARTMENT RAIPUR(C.G.)
National Highway Zone, Pensionwada Raipur(C.G.)
Tel: - 0771-4051075, Fax: 0771-4023057
email - cenhr@rediffmail.com



CONSULTANTS :-
LION ENGINEERING CONSULTANTS
Corporate Office "LION TOWER",
Plot Number-97, Elegant Estate,
Near Mother Teresa School,
Kolar Road, Bhopal
e-mail : dprlec@rediffmail.com
Phone No. : 0755-2879499

DRAWING TITLE :-

PROJECT TITLE :-

Ambikapur-Ramanujganj Road (NH-343)

DRAWN BY

Santosh K.

CHECKED BY

Narendra Verma

APPROVED BY

T.L.

DRAWING NO :- LEC/DPR/NHPWD/LAP (6

DATE :- May, 2021

SCALE :- 1 : 4000



LEGEND

- Existing ROW
- Propose ROW
- Proposed Center Line
- Existing Center Line

AMBIKAPUR

RAMANUJGANJ

ग्राम- चन्दनपुर
तहसील-रामानुजगंज
जिला-बलरामपुर

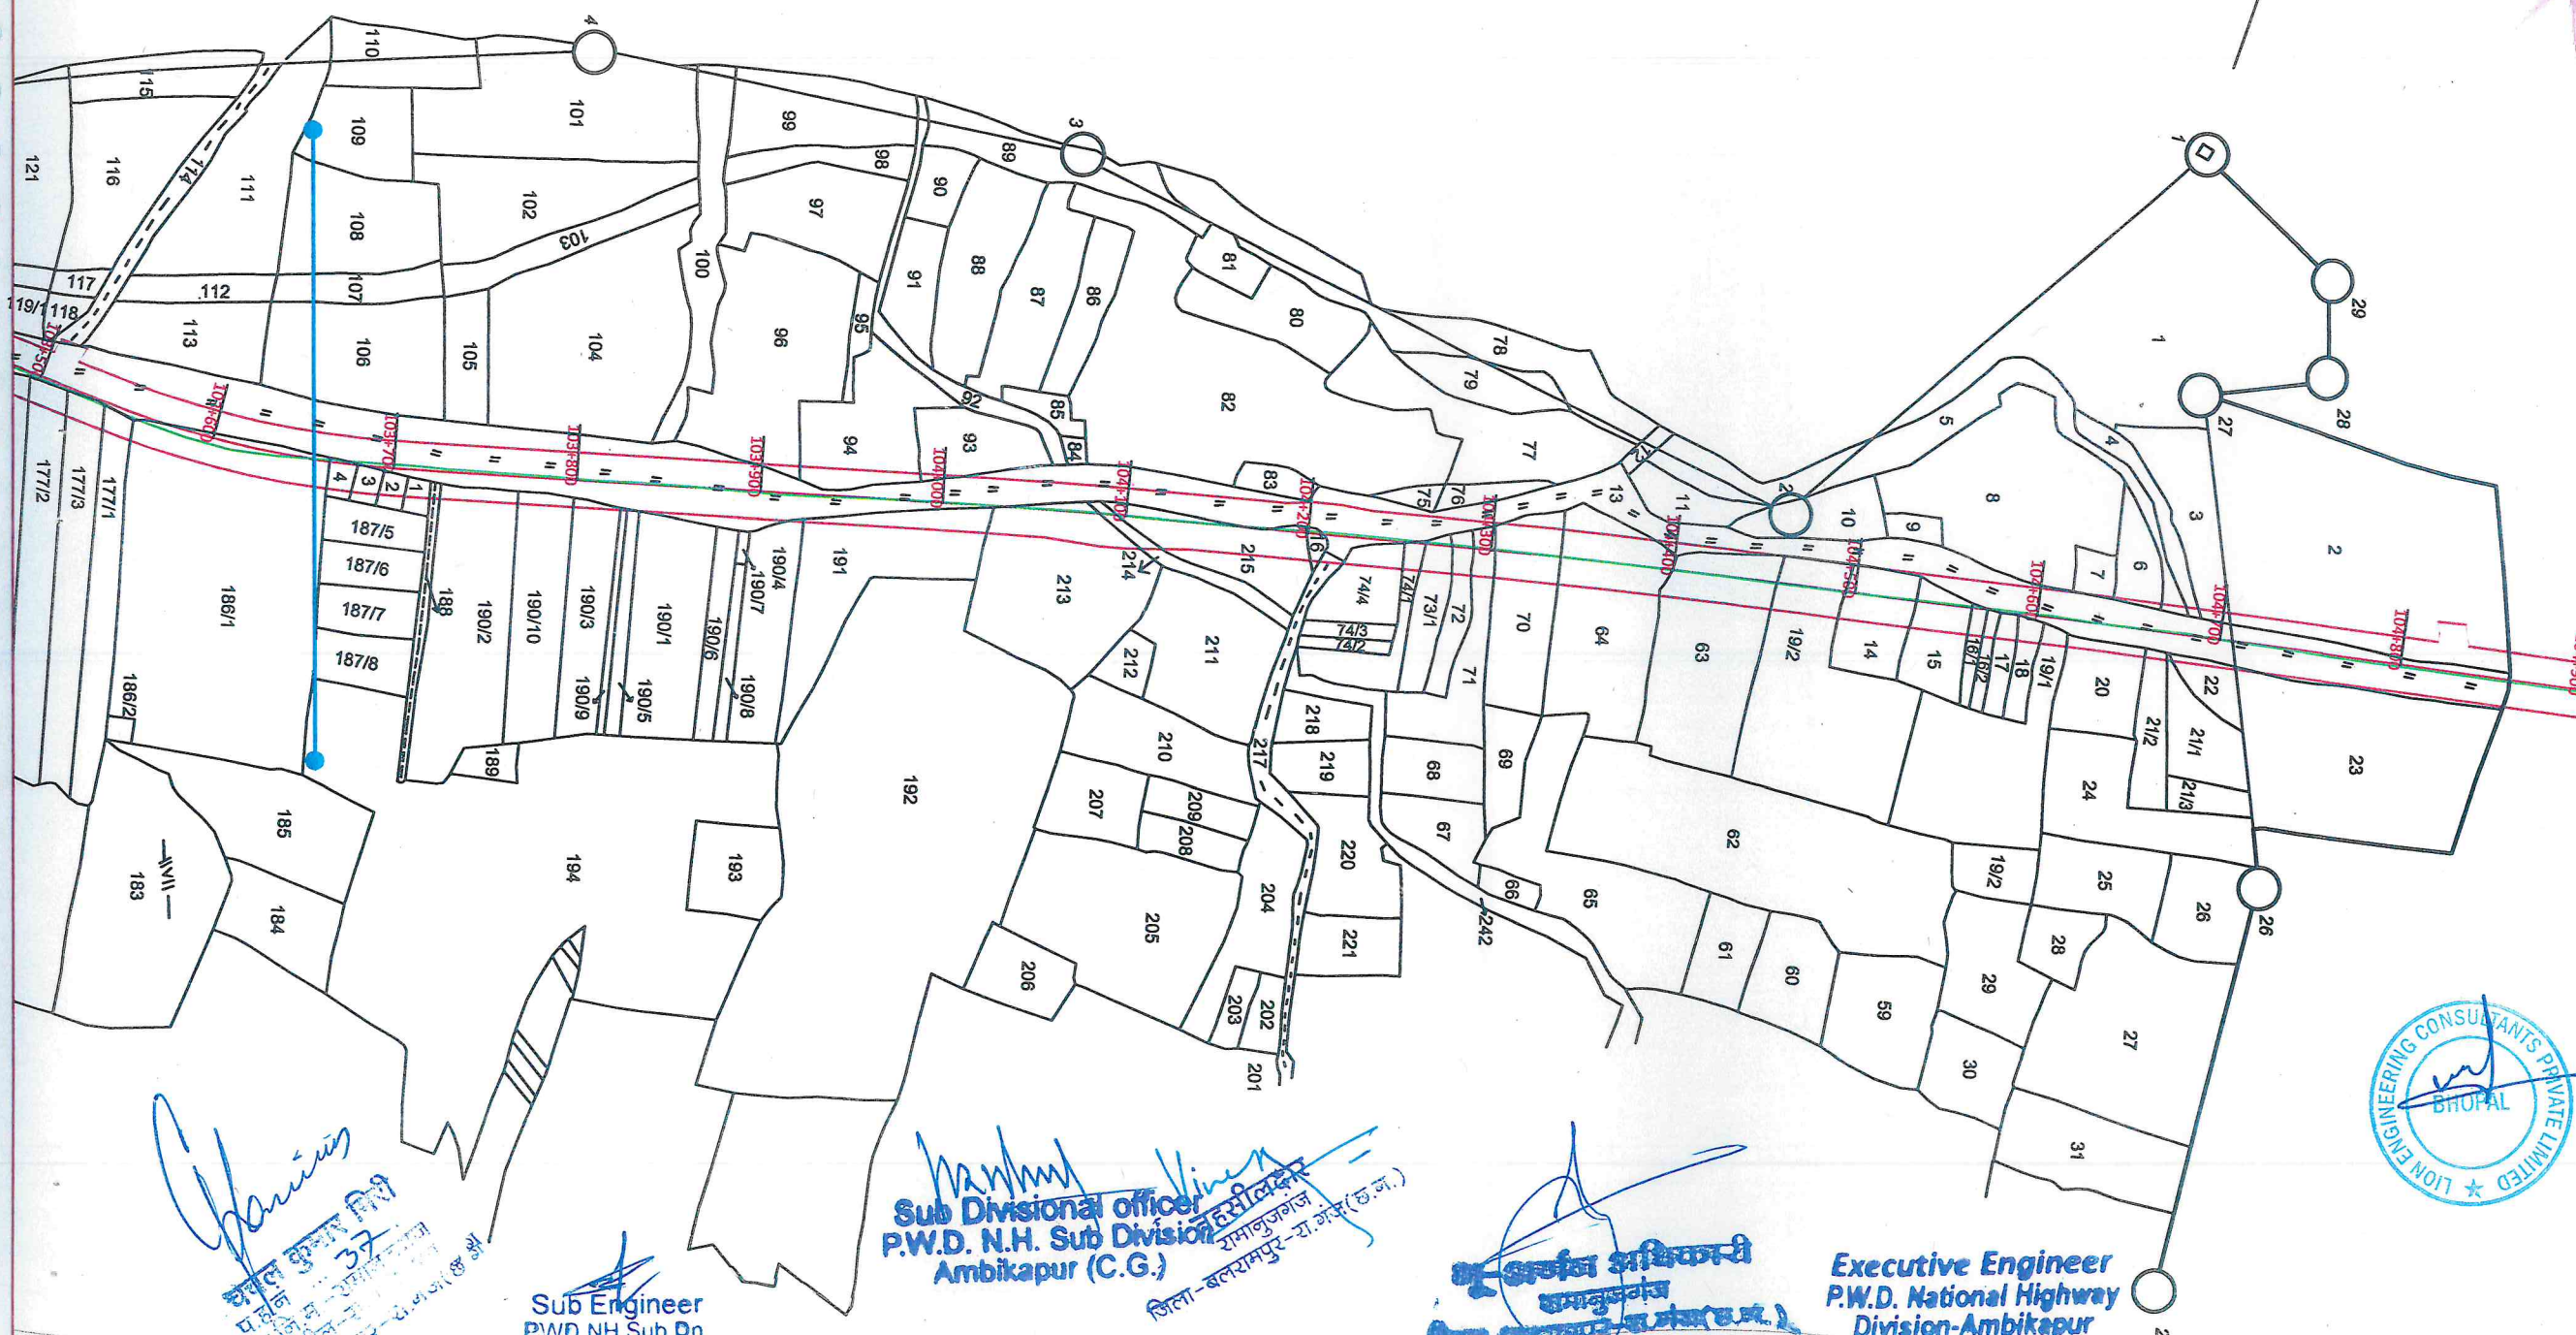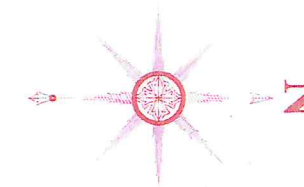

Sub Divisional Officer
P.W.D. N.H. Sub Division
Ambikapur (C.G.)

Executive Engineer
P.W.D. National Highway
Division-Ambikapur

Sub Engineer
P.W.D. NH Sub Dn



LION ENGINEERING CONSULTANTS
Corporate Office : "LION TOWER",
Plot Number-87, Elegant Estate,
Near Mother Teresa School,
Kolar Road, Bhopal
e-mail : dpfec@rediffmail.com
Phone No.: 0765-2679493

DRAWING TITLE :-

LAND PLAN

PROJECT TITLE :-

Ambikapur-Ramanujganj Road (NH-343)

DRAWN BY	Santosh K.	DRAWING NO :-	LEC/DPR/NHPWD/LAP (7
CHECKED BY	Narendra Verma	DATE :-	May. 2021
APPROVED BY	T.L.	SCALE :-	1 : 4000

LEGEND	
	Existing ROW
	Propose ROW
	Proposed Center Line
	Existing Center Line

CLIENT :-





NATIONAL HIGHWAY ZONE, PUBLIC WORK
DEPARTMENT RAIPUR(C.G.)
National Highway Zone, Pensionwada Raipur(C.G.)
Tel: - 0771-4051075, Fax. 0771-4023057
email - cenhr@rediffmail.com

AMBIKAPUR

RAMANUJGANJ

ग्राम-- नवापारा
तहसील--रामानुजगंज
जिला--बलरामपुर

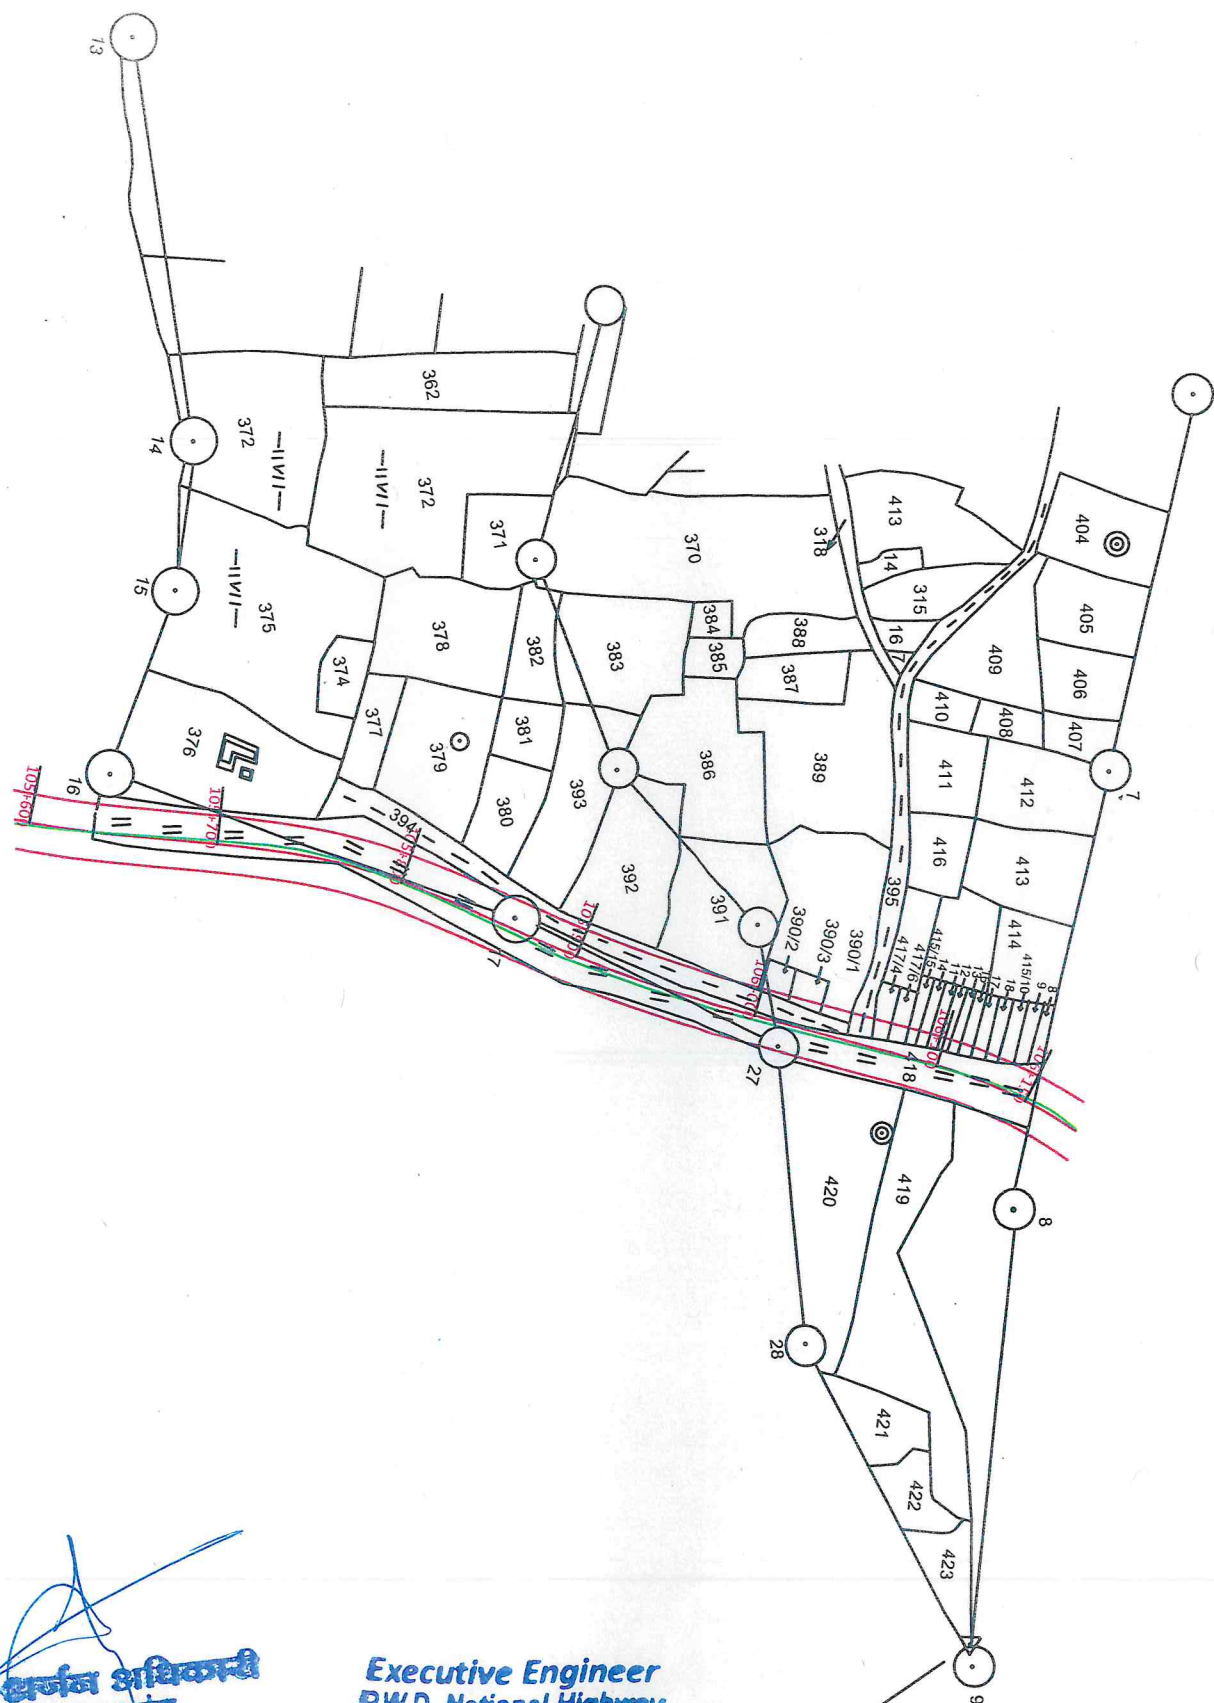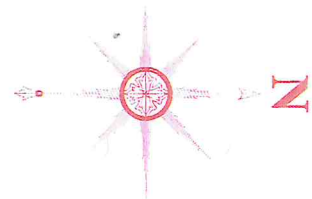

Sub Engineer
PWD NH Sub Dn
Ambikapur

Sub Divisional Officer
P.W.D. N.H. Sub Division
Ambikapur (C.G.)

Executive Engineer
P.W.D. National Highway
Division-Ambikapur



CLIENT :-



NATIONAL HIGHWAY ZONE, PUBLIC WORK
DEPARTMENT RAIPUR(C.G.)
National Highway Zone, Pensionwada Raipur(C.G.)
Tel: - 0771-4051075, Fax: 0771-4023057
email - oanh@rediffmail.com



CONSULTANTS :- LION ENGINEERING CONSULTANTS
Corporate Office :- "LION TOWER",
Plot Number-97, Elegent Estate,
Near Mother Teresa School,
Kolar Road, Bhopal
e-mail : dprlec@rediffmail.com
Phone No.: 0755-2879499

DRAWING TITLE :-

LAND PLAN

PROJECT TITLE :-

Ambikapur-Ramanujganj Road (NH-343)



DRAWN BY	Santosh K.	DRAWING NO :-	LEC/DPR/NHPWD/LAP (8
CHECKED BY	Narendra Verma	DATE :-	May. 2021
APPROVED BY	T.L.	SCALE :-	1 : 4000

LEGEND	
	Existing ROW
	Propose ROW
	Proposed Center Line
	Existing Center Line

AMBIKAPUR

RAMANUJGANJ

ग्राम- आरागाही
तहसील-रामानुजगंज
जिला-बलरामपुर

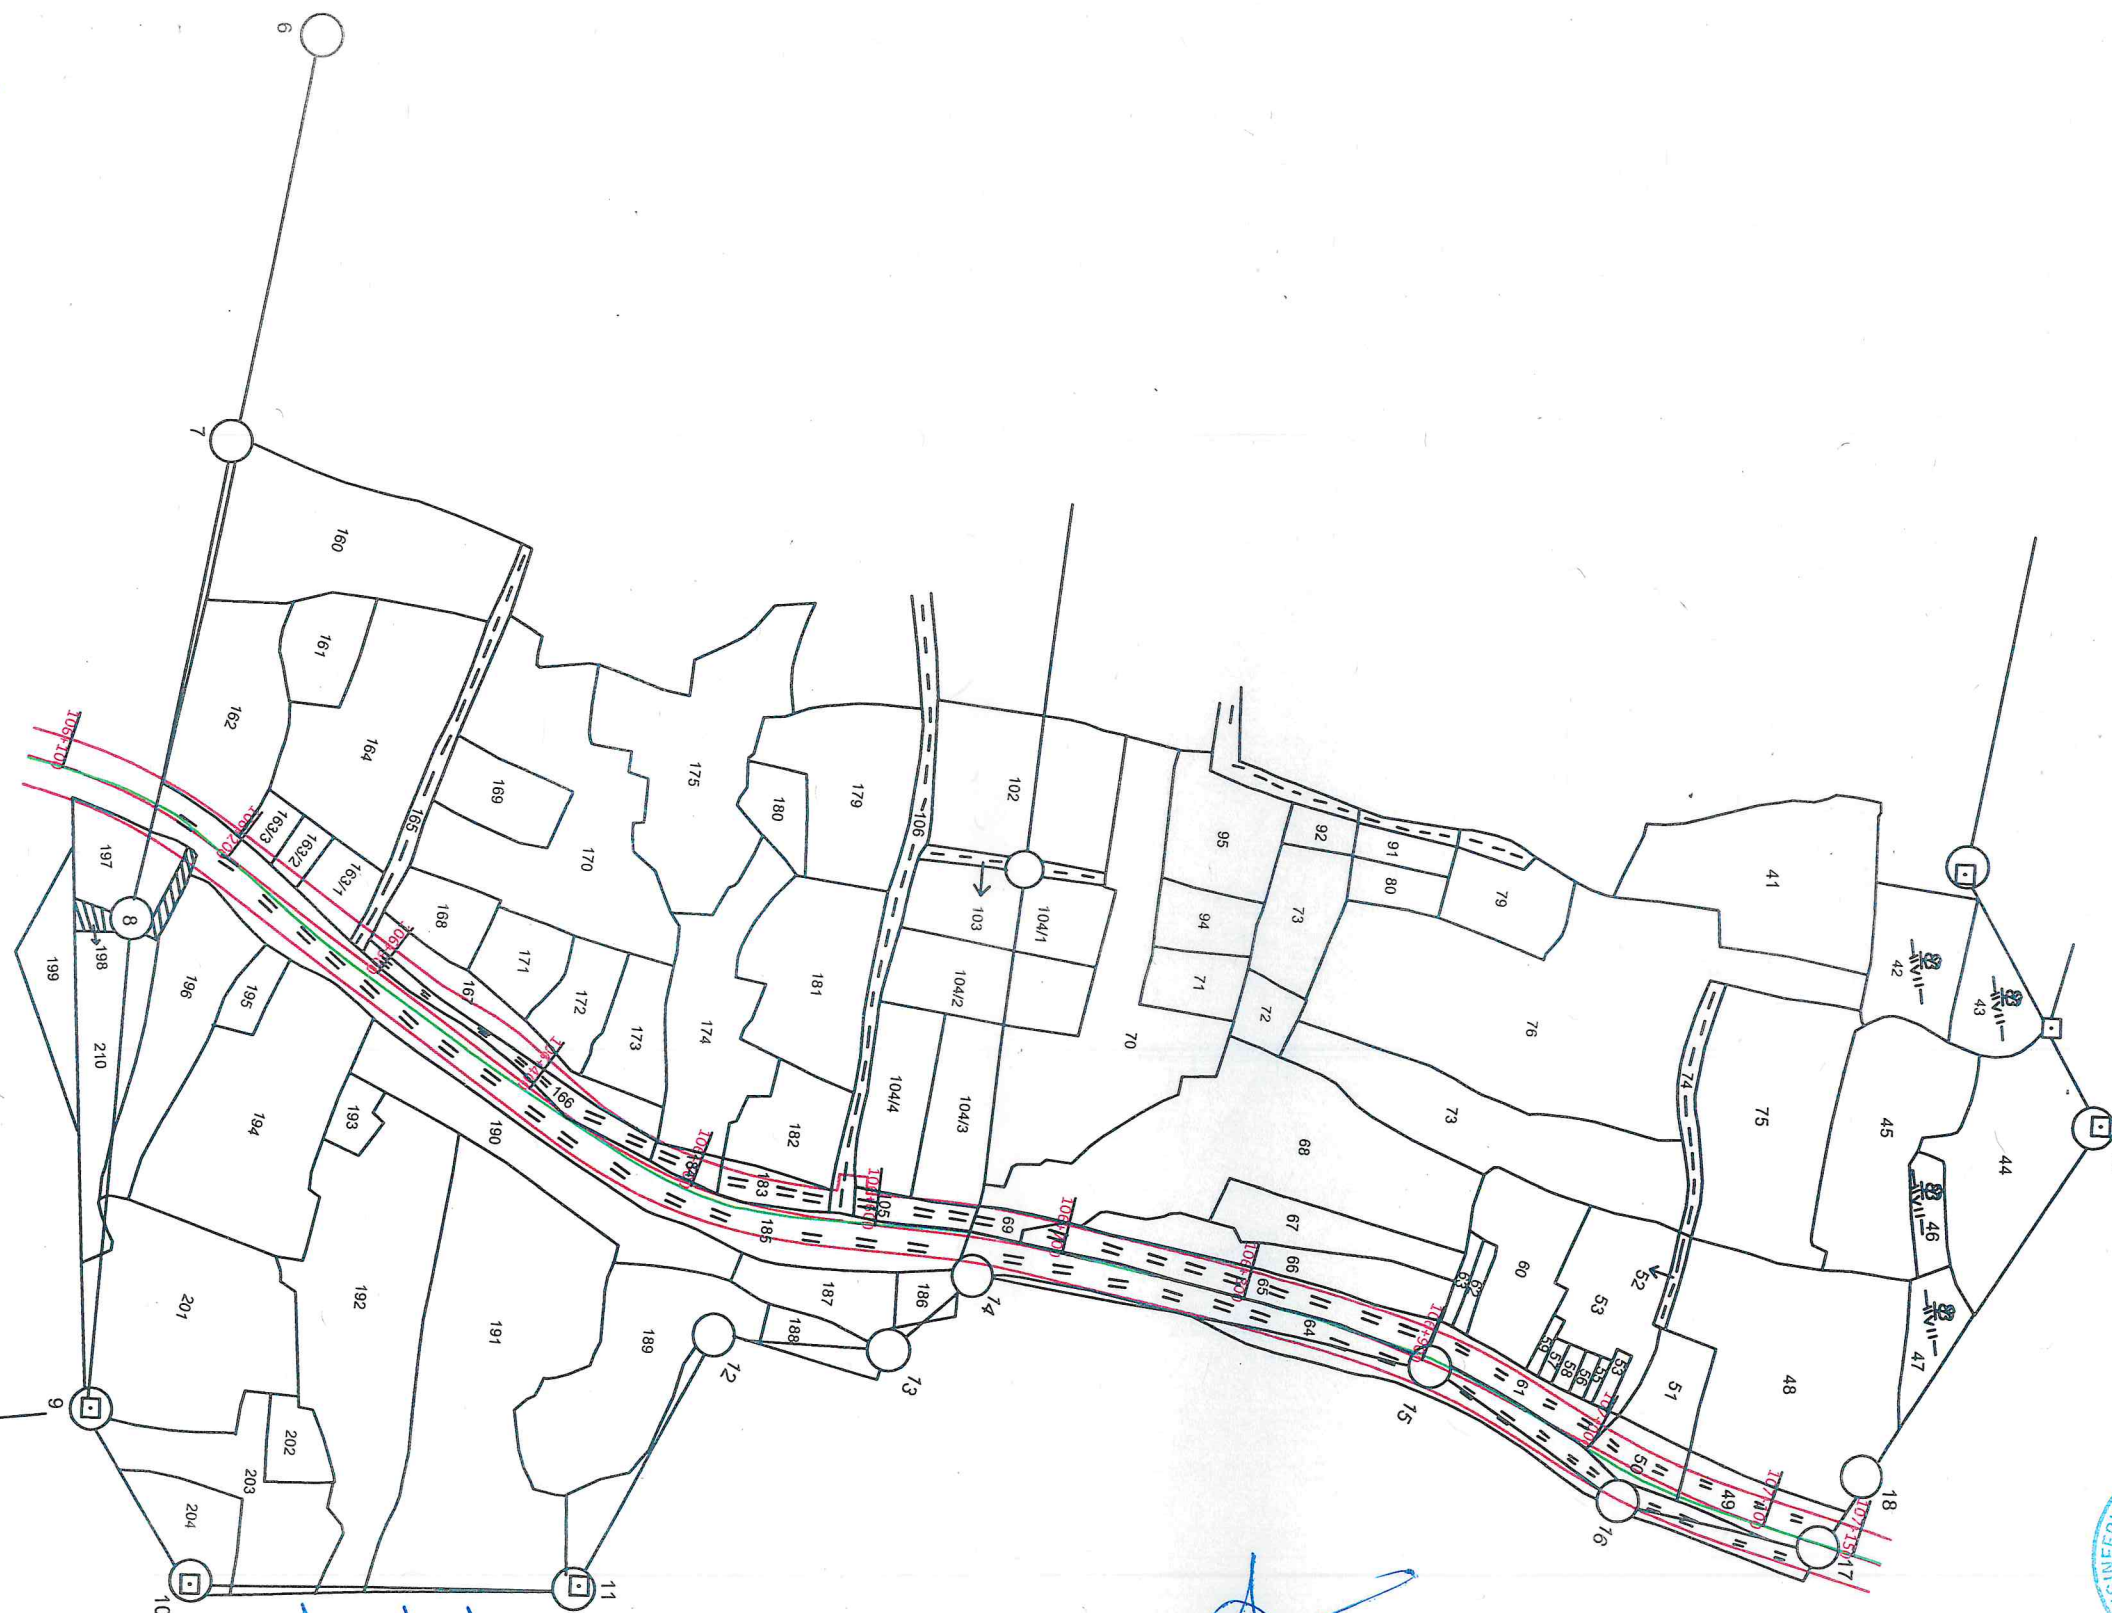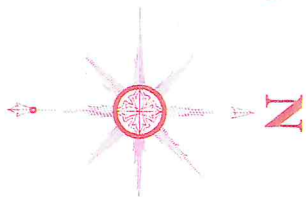

Sub Divisional Officer
P.W.D. N.H. Sub Division
Ambikapur (C.G.)

Sub Engineer
P.W.D. N.H. Sub On
Ambikapur

Sub Engineer
P.W.D. N.H. Sub On
Ambikapur

Executive Engineer
P.W.D. National Highway
Division-Ambikapur

Executive Engineer
P.W.D. National Highway
Division-Ambikapur

CLIENT :-



NATIONAL HIGHWAY ZONE, PUBLIC WORK
DEPARTMENT RAIPUR(C.G.)
National Highway Zone, Pensionwade Raipur(C.G.)
Tel: - 0771-4051075, Fax: 0771-4023057
email - cenhr@rediffmail.com



CONSULTANTS :-
LION ENGINEERING CONSULTANTS
Corporate Office "LION TOWER",
Plot Number-97, Elegant Estate,
Near Mother Teresa School,
Kolar Road, Bhopal
e-mail : dprlec@rediffmail.com
Phone No. : 0755-2679499

DRAWING TITLE :-

LAND PLAN

PROJECT TITLE :-

Ambikapur-Ramanuiganj Road (NH-343)



DRAWN BY	Santosh K.	DRAWING NO :-	LEC/DPR/NHPWD/LAP (9
CHECKED BY	Narendra Verma	DATE :-	May, 2021

LEGEND
Existing ROW
Propose ROW

AMBIKAPUR

RAMANUJGANJ

ग्राम-ताम्रेश्वरनगर
तहसील-रामानुजगंज
जिला-बलरामपुर

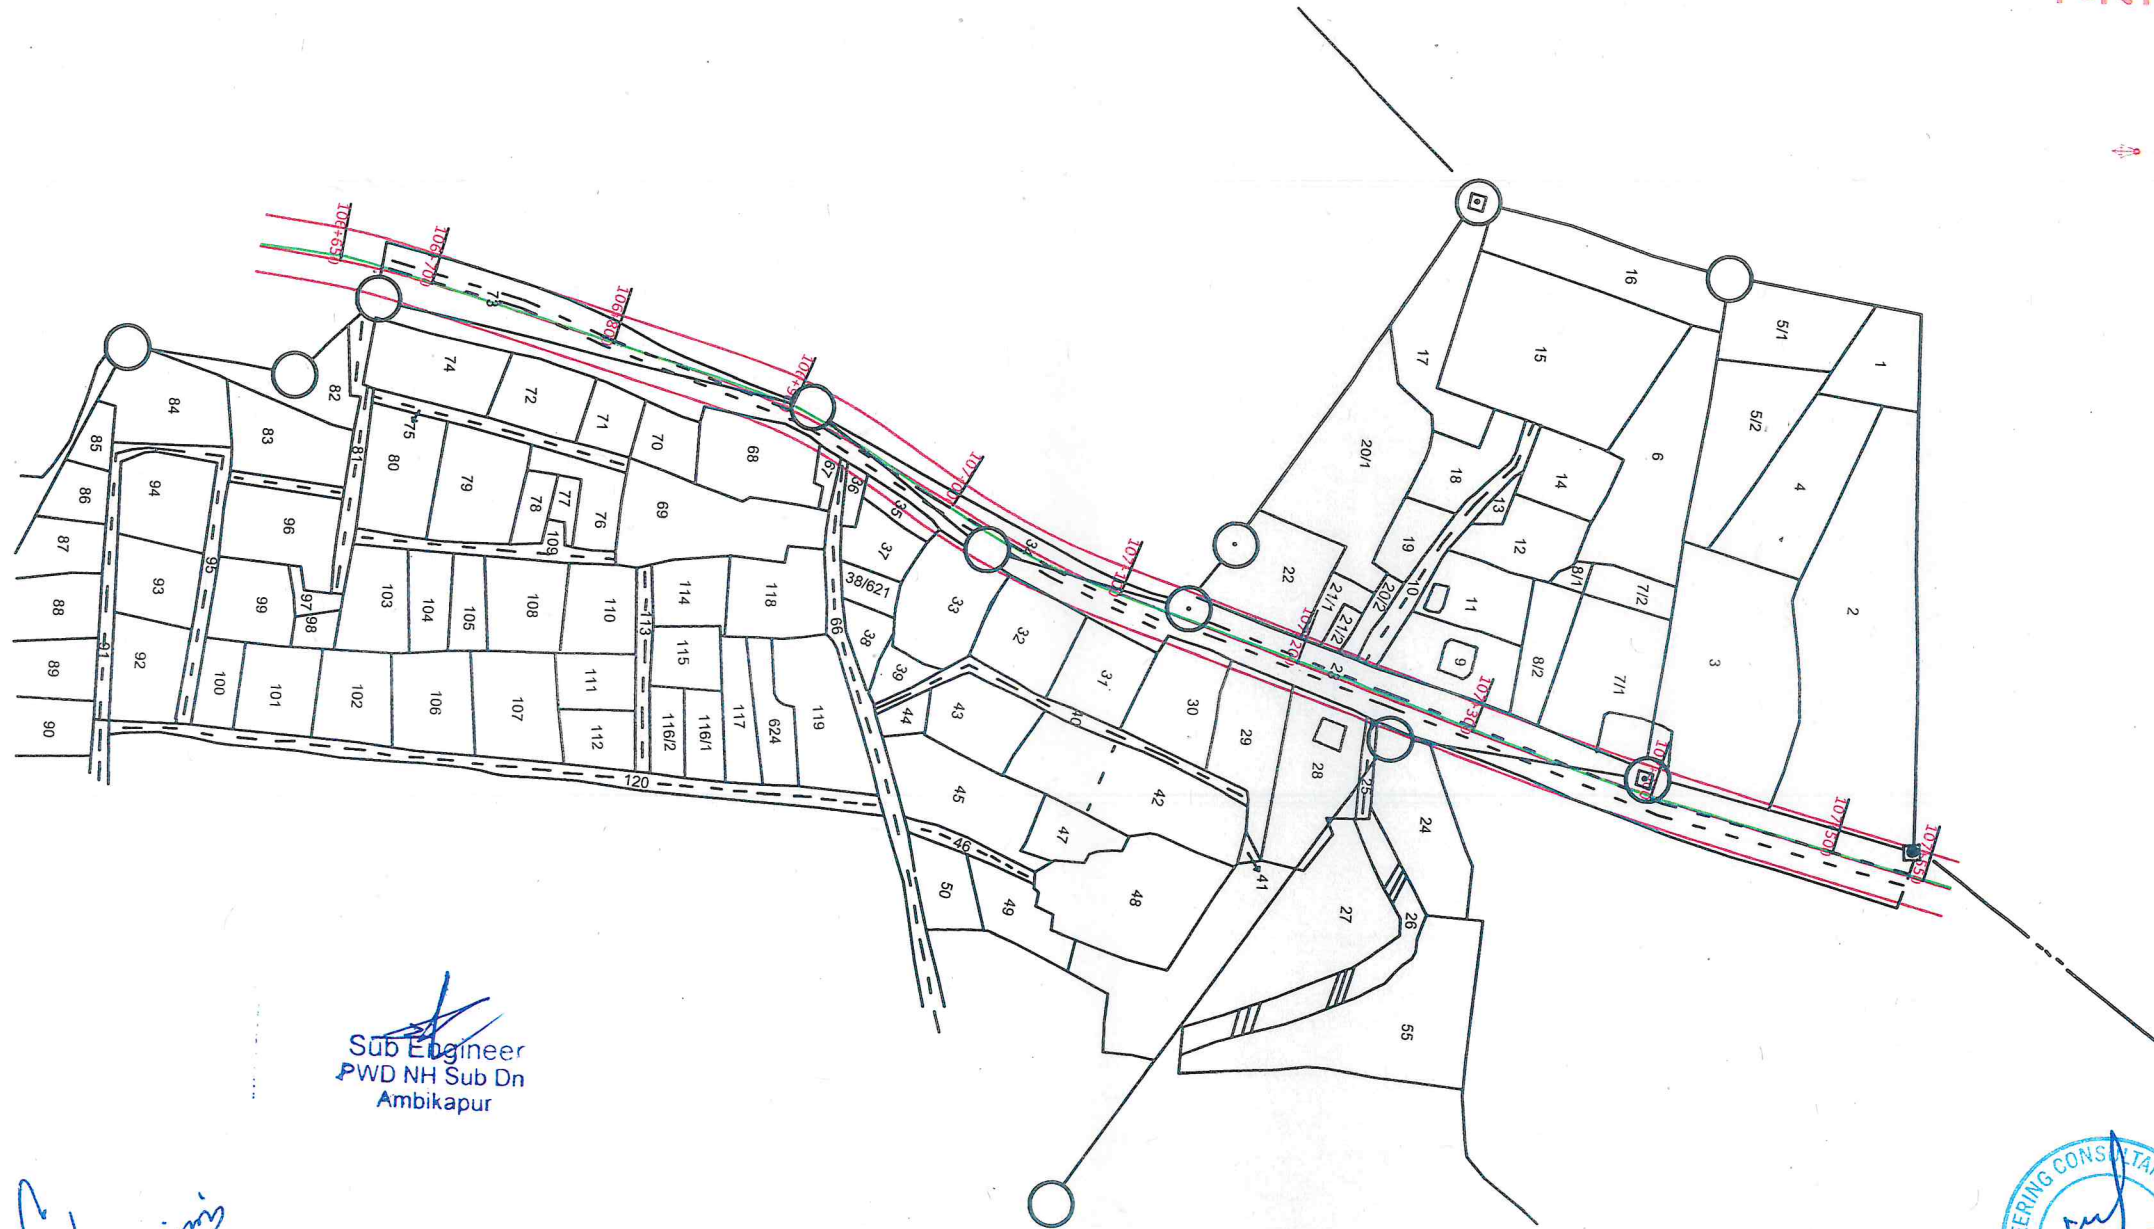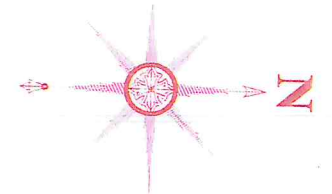

Sub Engineer
PWD NH Sub Dn
Ambikapur

Sub Divisional officer
P.W.D. N.H. Sub Division
Ambikapur (C.G.)

प.ह.न. ३२
रा.जि.म.-रामानुजगंज
तहसील-रामानुजगंज
जिला-बलरामपुर-रा.गंज(ख.ग.)

तहसीलदार
रामानुजगंज
जिला-बलरामपुर-रा.गंज(ख.ग.)

श्री अर्जुन अधिकारी
रामानुजगंज
जिला-बलरामपुर-रा.गंज(ख.ग.)

Executive Engineer
P.W.D. National Highway
Division-Ambikapur



CLIENT :-



NATIONAL HIGHWAY ZONE, PUBLIC WORK
DEPARTMENT RAIPUR(C.G.)
National Highway Zone, Pensionwada Raipur(C.G.)
Tel: - 0771-4051075, Fax: 0771-4023057
email - cenhr@rediffmail.com



CONSULTANTS :-
LION ENGINEERING CONSULTANTS
Corporate Office "LION TOWER",
Plot Number-97, Elegant Estate,
Near Mother Teresa School,
Kolar Road, Bhopal
e-mail : dprlec@rediffmail.com
Phone No.: 0755-2879499

DRAWING TITLE :-

LAND PLAN

PROJECT TITLE :-


Ambikapur-Ramanujganj Road (NH-343)

DRAWN BY	Santosh K.	DRAWING NO :- LEC/DPR/NHPWD/LAP (10	LEGEND
CHECKED BY	Narendra Verma	DATE :- May, 2021	Existing ROW
APPROVED BY			Propose ROW

AMBIKAPUR

RAMANUJGANJ

ग्राम-कंचननगर
तहसील-रामानुजगंज
जिला- बलरामपुर

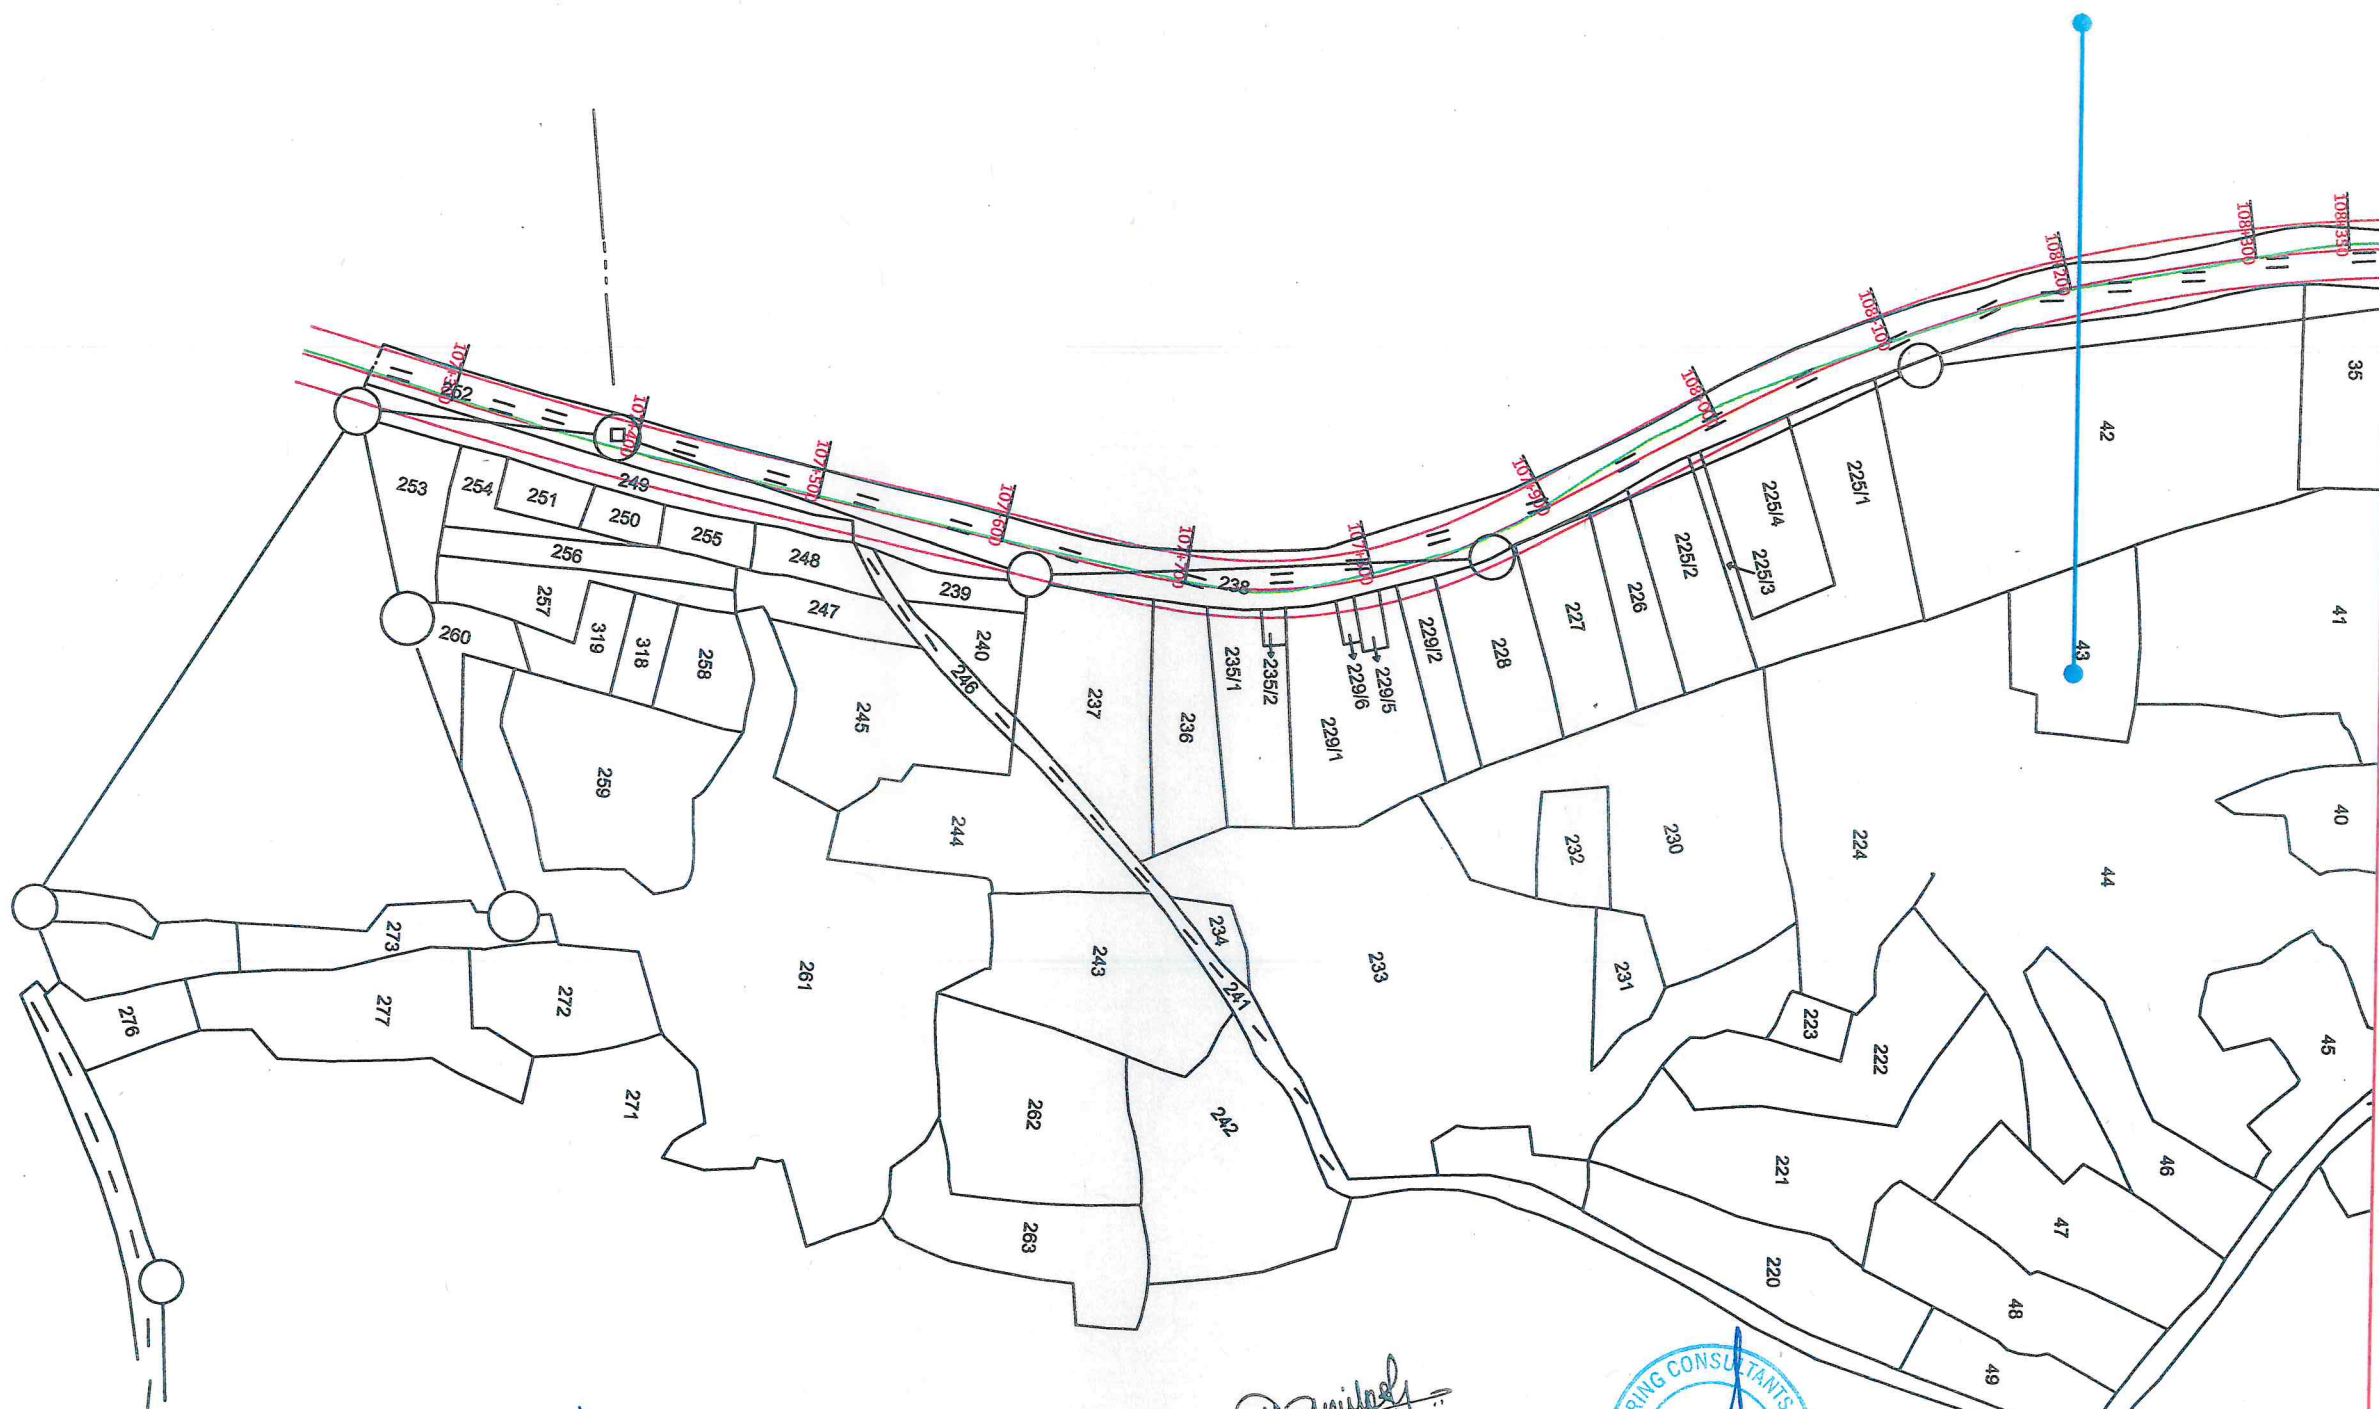

Sub Engineer
PWD NH Sub Dn
Ambikapur

Sub Divisional Officer
P.W.D. N.H. Sub Division
Ambikapur (C.G.)

श्री अर्जुन अधिकारी
तहसील-रामानुजगंज
जिला-बलरामपुर-रा.गंज(छ.ग.)

तहसील-रामानुजगंज
जिला-बलरामपुर-रा.गंज(छ.ग.)

शैलेश कुमार मेहता
पटवारी
प.ह.न. 36
तहसील-रामानुजगंज
जिला-बलरामपुर-रा.गंज(छ.ग.)



Executive Engineer
P.W.D. National Highway
Division-Ambikapur

CLIENT :-



NATIONAL HIGHWAY ZONE, PUBLIC WORK
DEPARTMENT RAIPUR(C.G.)
National Highway Zone, Pensionwada Raipur(C.G.)
Tel: - 0771-4051075, Fax: 0771-4023057
email - csnhr@rediffmail.com

CONSULTANTS :-



LION ENGINEERING CONSULTANTS
Corporate Office "LION TOWER",
Plot Number-97, Elegant Estate,
Near Mother Teresa School,
Kolar Road, Bhopal
e-mail : dprlec@rediffmail.com
Phone No.: 0755-2879499

DRAWING TITLE :-

LAND PLAN

PROJECT TITLE :-

Ambikapur-Ramanujganj Road (NH-343)

DRAWN BY

Santosh K.

CHECKED BY

Narendra Verma

APPROVED BY

T.L.

DRAWING NO :- LEC/DPR/NHPWD/LAP (11

DATE :- May. 2021

SCALE :- 1 : 4000


LEGEND

- Existing ROW
- Propose ROW
- Proposed Center Line
- Existing Center Line

AMBIKAPUR

RAMANUJGANJ

ग्राम-कंचननगर
तहसील-रामानुजगंज
जिला- बलरामपुर

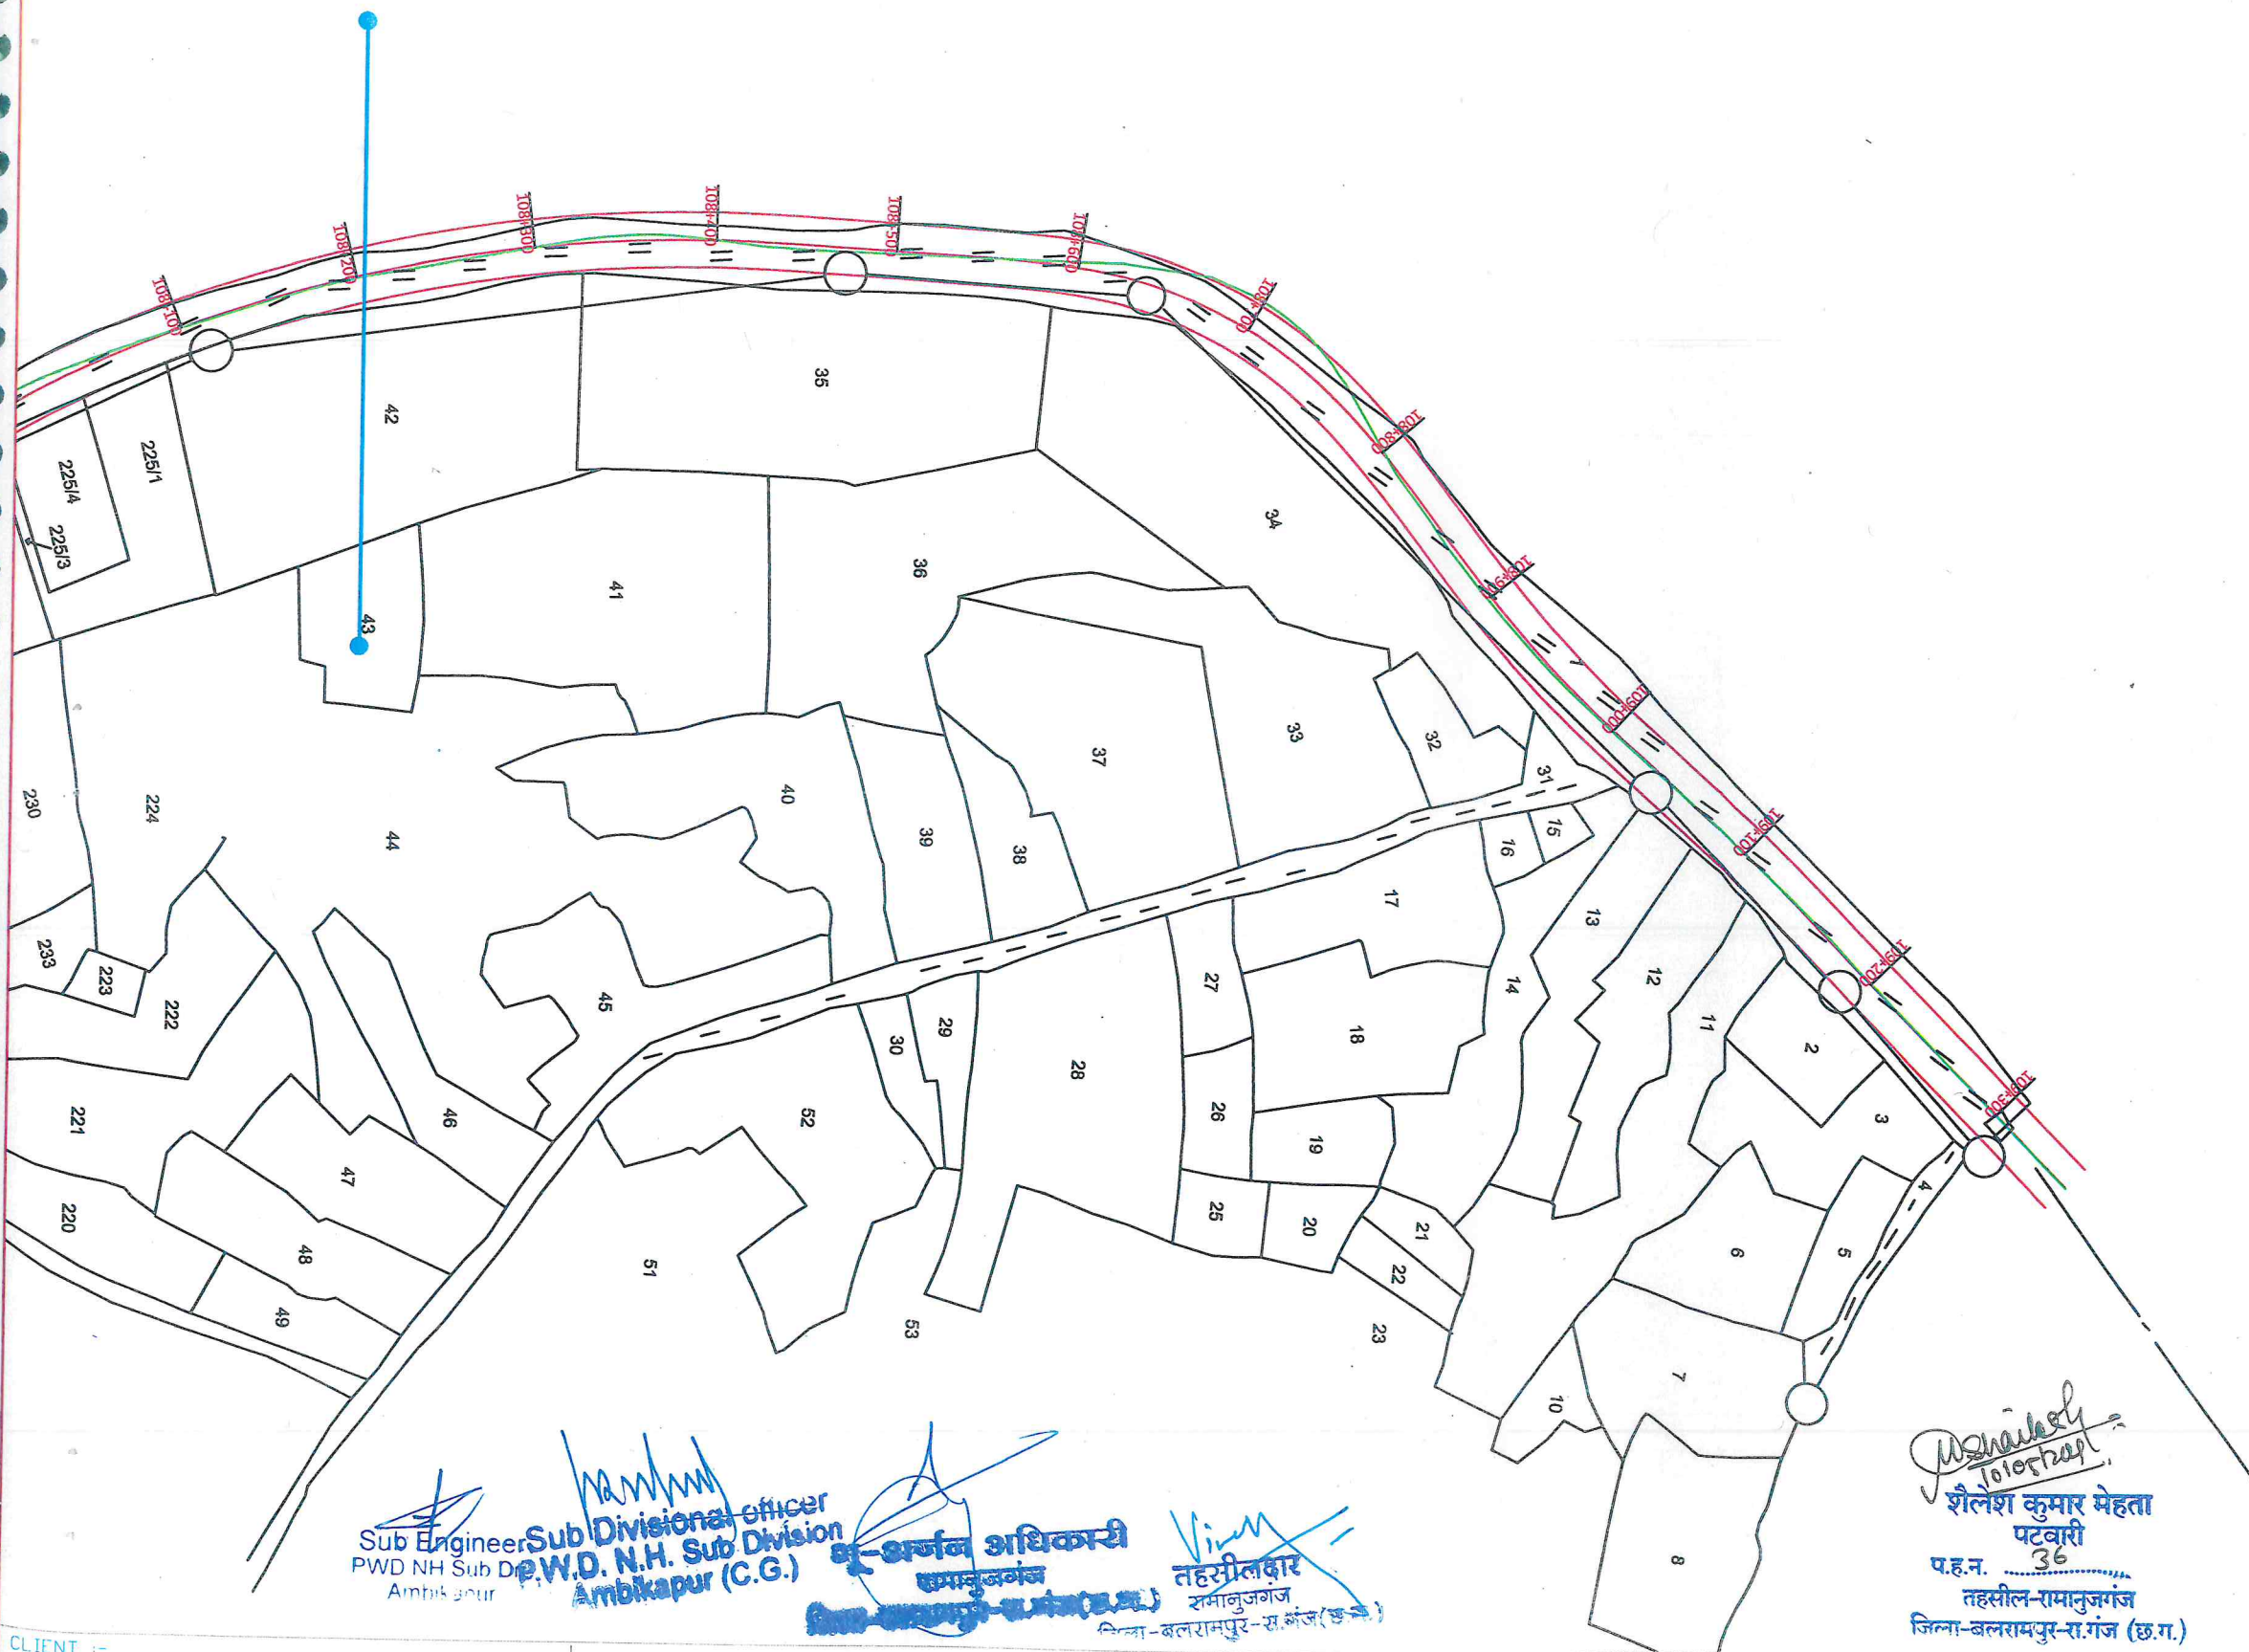

Sub Engineer
P.W.D. N.H. Sub Division
Ambikapur (C.G.)

Sub Divisional Officer
P.W.D. N.H. Sub Division
Ambikapur (C.G.)

तहसीलदार
रामानुजगंज
जिला-बलरामपुर-रा.गंज (छ.ग.)

शैलेश कुमार मेहता
पटवारी
प.ह.न. 36
तहसील-रामानुजगंज
जिला-बलरामपुर-रा.गंज (छ.ग.)

Executive Engineer
P.W.D. National Highway
Division-Ambikapur




CLIENT :-



NATIONAL HIGHWAY ZONE, PUBLIC WORK
DEPARTMENT RAIPUR(C.G.)
National Highway Zone, Pensionwade Raipur(C.G.)
Tel: - 0771-4051075, Fax. 0771-4023057
email - cenhr@rediffmail.com

CONSULTANTS :-

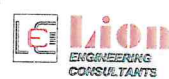

LION ENGINEERING CONSULTANTS
Corporate Office :- "LION TOWER",
Plot Number-97, Elegant Estate,
Near Mother Teresa School,
Kolar Road, Bhopal
e-mail : dprec@rediffmail.com
Phone No.: 0755-2878489

DRAWING TITLE :-

LAND PLAN

PROJECT TITLE :-



Ambikapur-Ramanuiganj Road (NH-343)

DRAWN BY	Santosh K.	DRAWING NO :-	LEC/DPR/NHPWD/LAP (12)	LEGEND
CHECKED BY	Narendra Verma	DATE :-	May. 2021	Existing ROW
APPROVED BY				Propose ROW
				Proposed Cont.

AMBIKAPUR

RAMANUJGANJ

ग्राम- कमलपुर
तहसील-रामानुजगंज
जिला- बलरामपुर

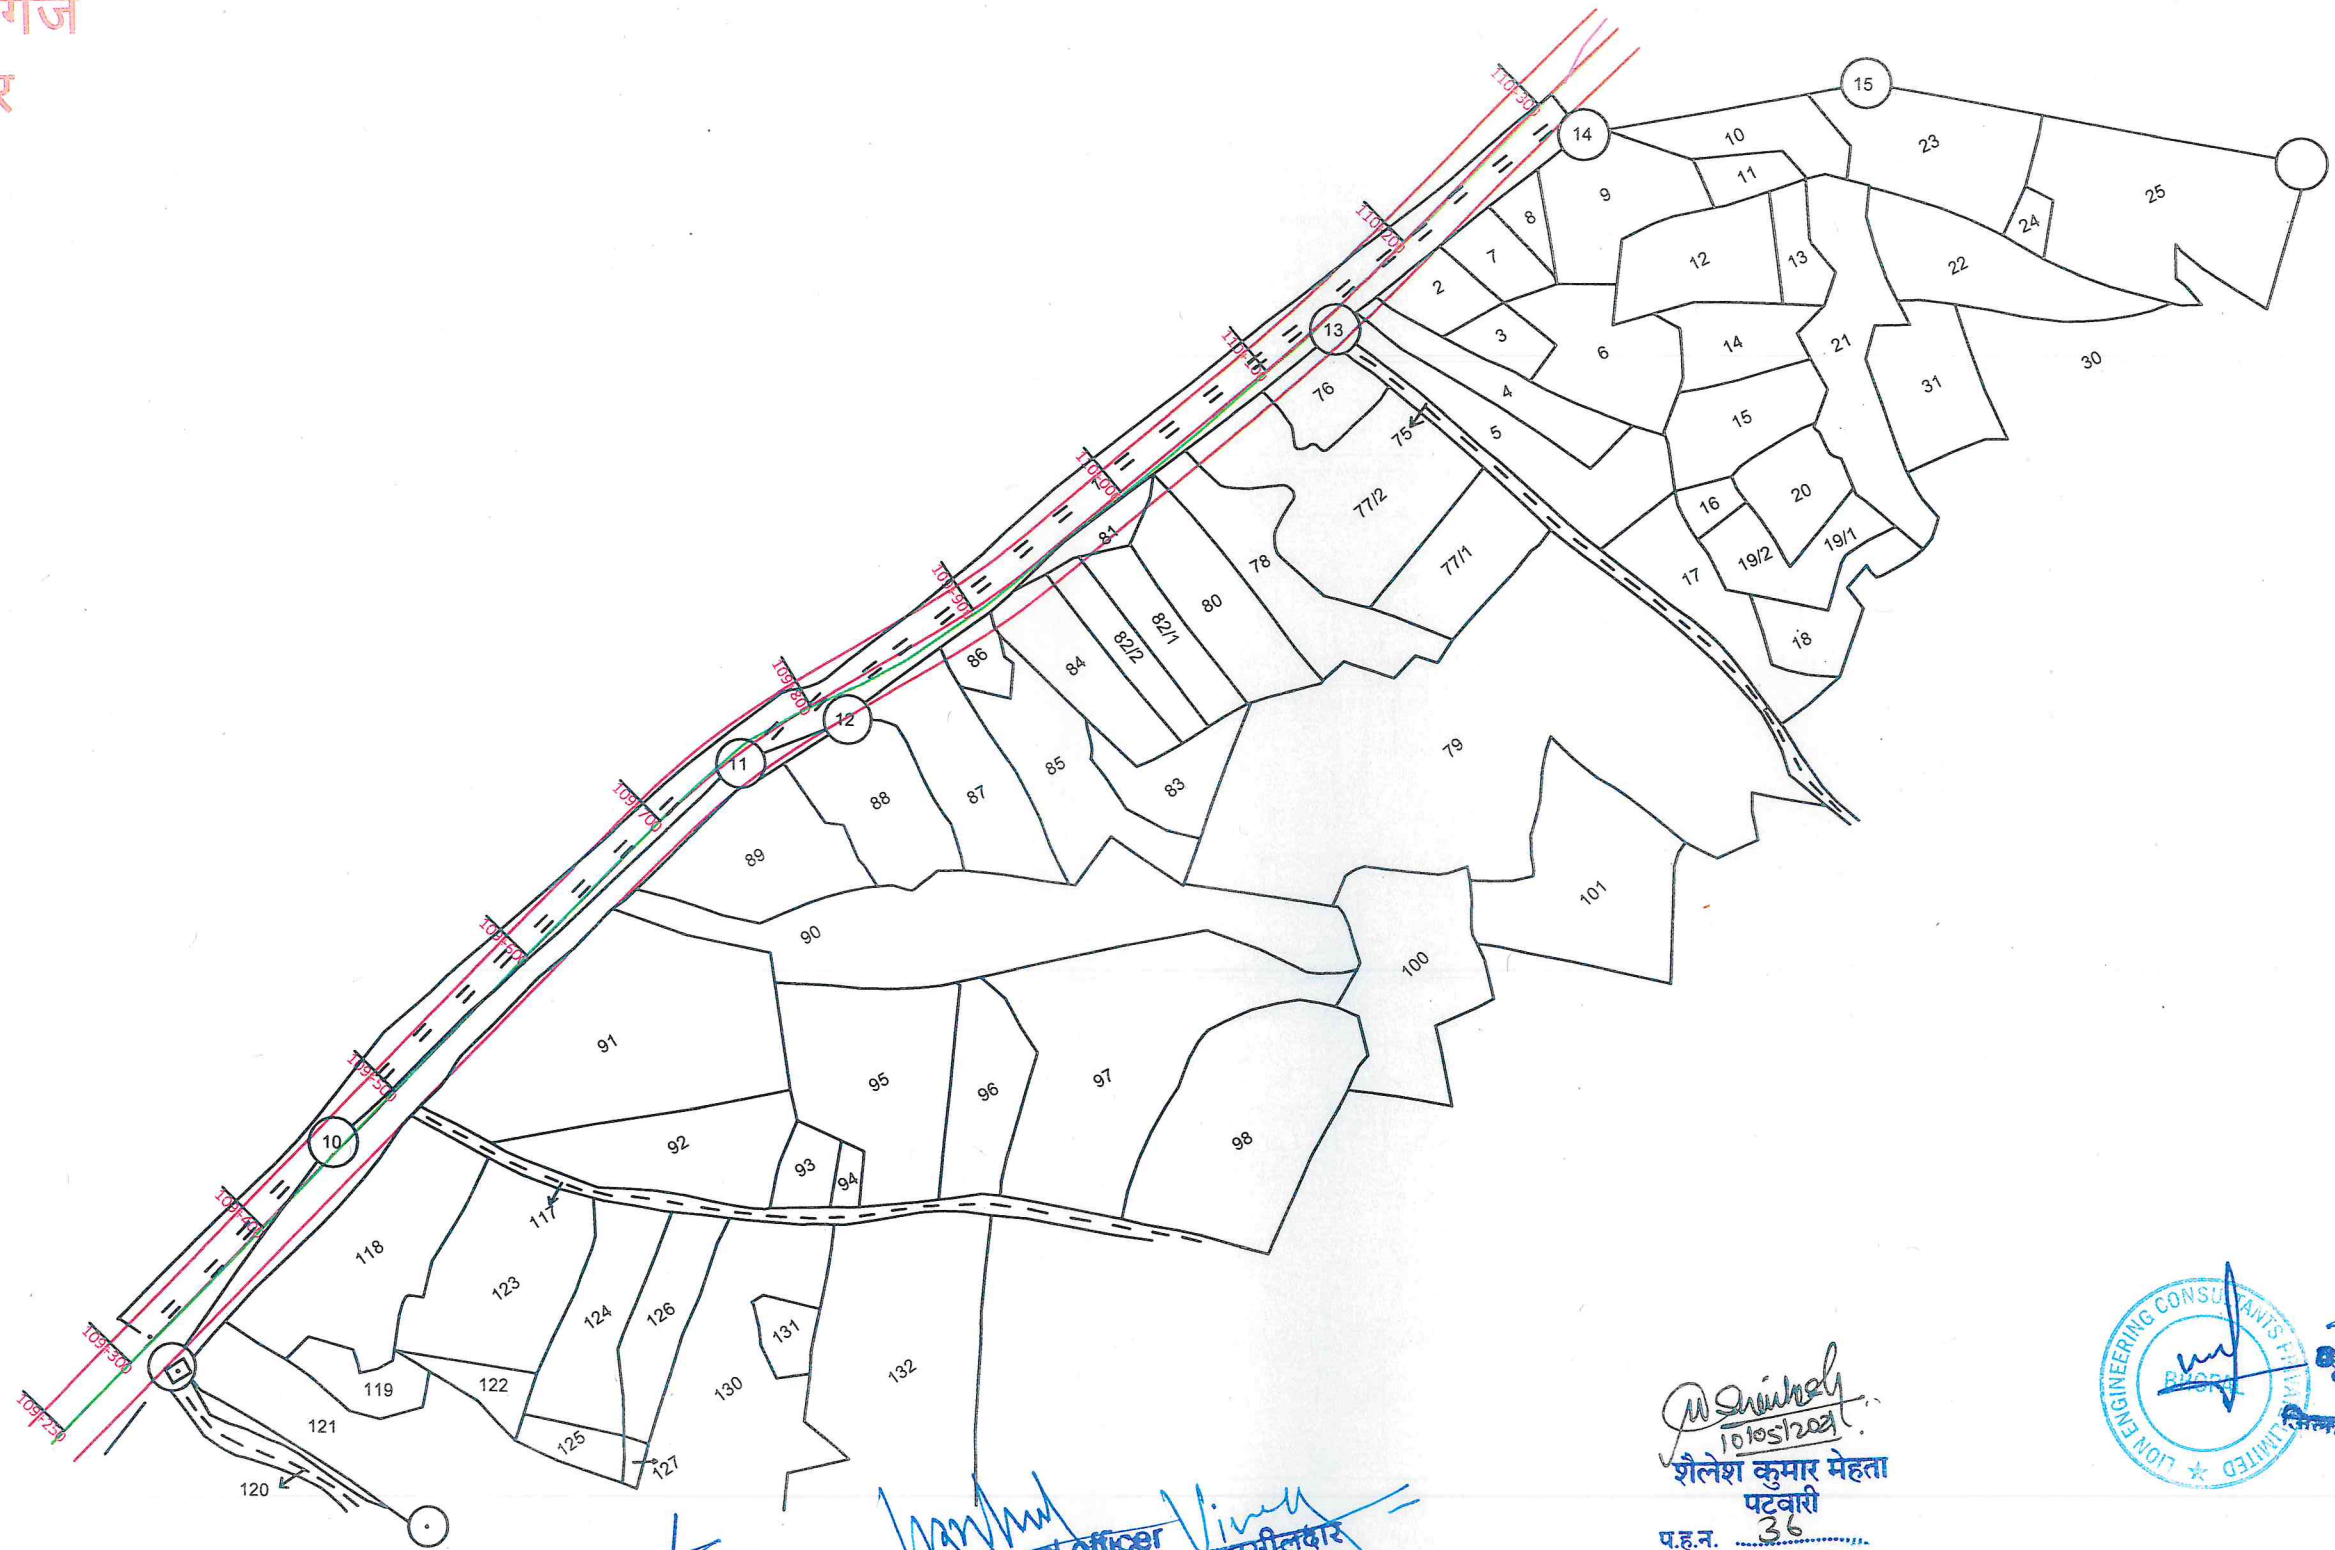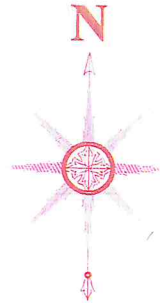

Sub Engineer
PWD NH Sub Dn
Ambikapur

Sub Divisional officer
P.W.D. N.H. Sub Division
Ambikapur (C.G.)
तहसील-रामानुजगंज
जिला-बलरामपुर-रा.गंज (छ.ग.)

शैलेश कुमार मेहता
पटवारी
प.ह.न. 36
तहसील-रामानुजगंज
जिला-बलरामपुर-रा.गंज (छ.ग.)



श्री धर्मा अधिकारी
रामानुजगंज
जिला-बलरामपुर-रा.गंज (छ.ग.)

Executive Engineer
P.W.D. National Highway
Division-Ambikapur

CLIENT :-



NATIONAL HIGHWAY ZONE, PUBLIC WORK
DEPARTMENT RAIPUR(C.G.)
National Highway Zone, Pensionwada Raipur(C.G.)
Tel: - 0771-4051075, Fax. 0771-4023057
email - cenhr@rediffmail.com



LION ENGINEERING CONSULTANTS
Corporate Office "LION TOWER",
Plot Number-97, Elegant Estate,
Near Mother Teresa School,
Kolar Road, Bhopal
e-mail : dprtec@rediffmail.com
Phone No : 0755-2879499

DRAWING TITLE :-

LAND PLAN

PROJECT TITLE :-

Ambikapur-Ramanujganj Road (NH-343)

DRAWN BY	Santosh K.	DRAWING NO :-	LEC/DPR/NHPWD/LAP (13)
CHECKED BY	Narendra Verma	DATE :-	May. 2021
APPROVED BY	T.L.	SCALE :-	1 : 4000



LEGEND

	Existing ROW
	Propose ROW
	Proposed Center Line
	Existing Center Line

← AMBIKAPUR

→ RAMANUJGANJ

ग्राम- पुरानडीह
तहसील-रामानुजगंज
जिला- बलरामपुर

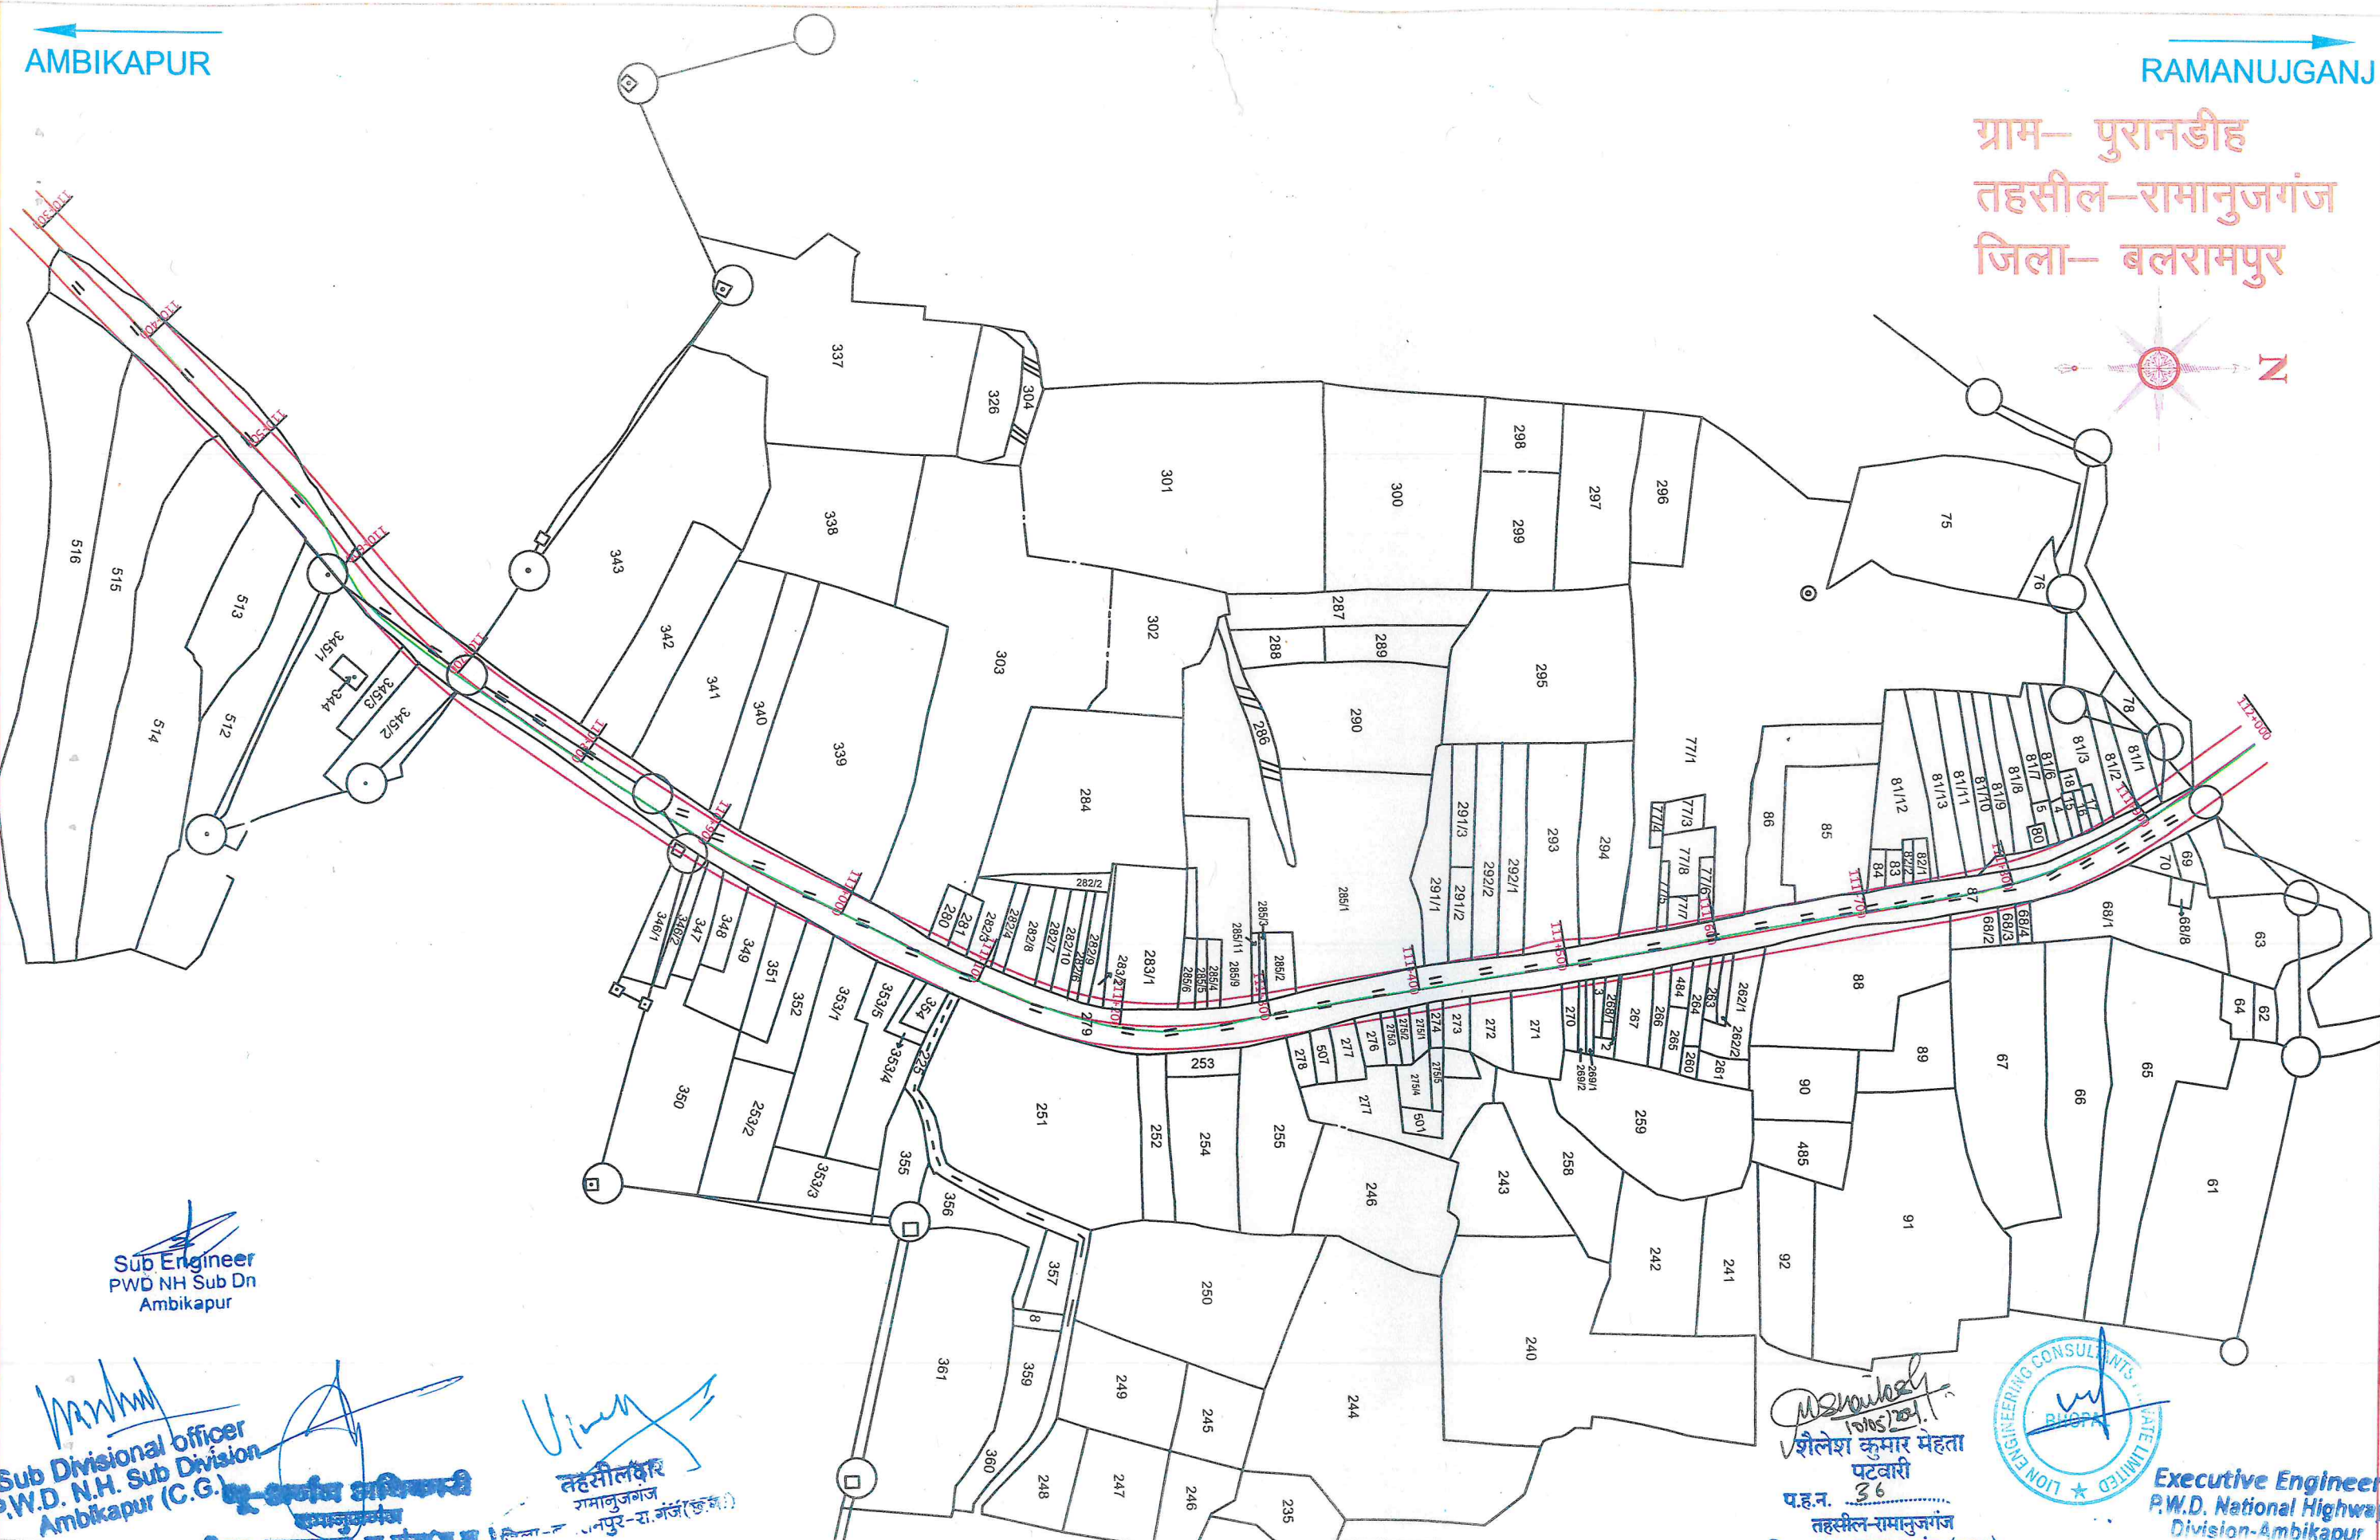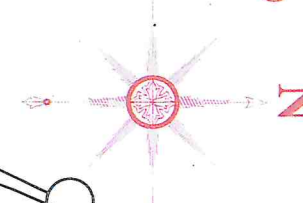

Sub Engineer
PWD NH Sub Dn
Ambikapur

Sub Divisional Officer
P.W.D. N.H. Sub Division
Ambikapur (C.G.)

तहसीलदार
रामानुजगंज
बलरामपुर-रा.गंज (छ.ग.)

श्रीलेश कुमार मेहता
पटवारी
प.ह.न. 36
तहसील-रामानुजगंज
जिला-बलरामपुर-रा.गंज (छ.ग.)



Executive Engineer
P.W.D. National Highway
Division-Ambikapur

CLIENT :-	NATIONAL HIGHWAY ZONE, PUBLIC WORK DEPARTMENT RAIPUR(C.G.) National Highway Zone, Pensionwada Raipur(C.G.) Tel: - 0771-4051075, Fax: 0771-4023057 email - cenhr@rediffmail.com	CONSULTANTS :- LION ENGINEERING CONSULTANTS Corporate Office "LION TOWER", Plot Number-97, Elegant Estate, Near Mother Teresa School, Kolar Road, Bhopal e-mail : dprlec@rediffmail.com Phone No. : 0755 2870400	DRAWING TITLE :- LAND PLAN PROJECT TITLE :- Ambikapur-Ramanujganj Road (NH-343)	DRAWN BY Santosh K. CHECKED BY Narendra Verma APPROVED BY T I	DRAWING NO :- LEC/DPR/NHPWD/LAP (14 DATE :- May. 2021 SCALE :- 1 : 4000	LEGEND - Existing ROW - Propose ROW - Proposed Center Line
------------------	---	---	---	--	---	---