
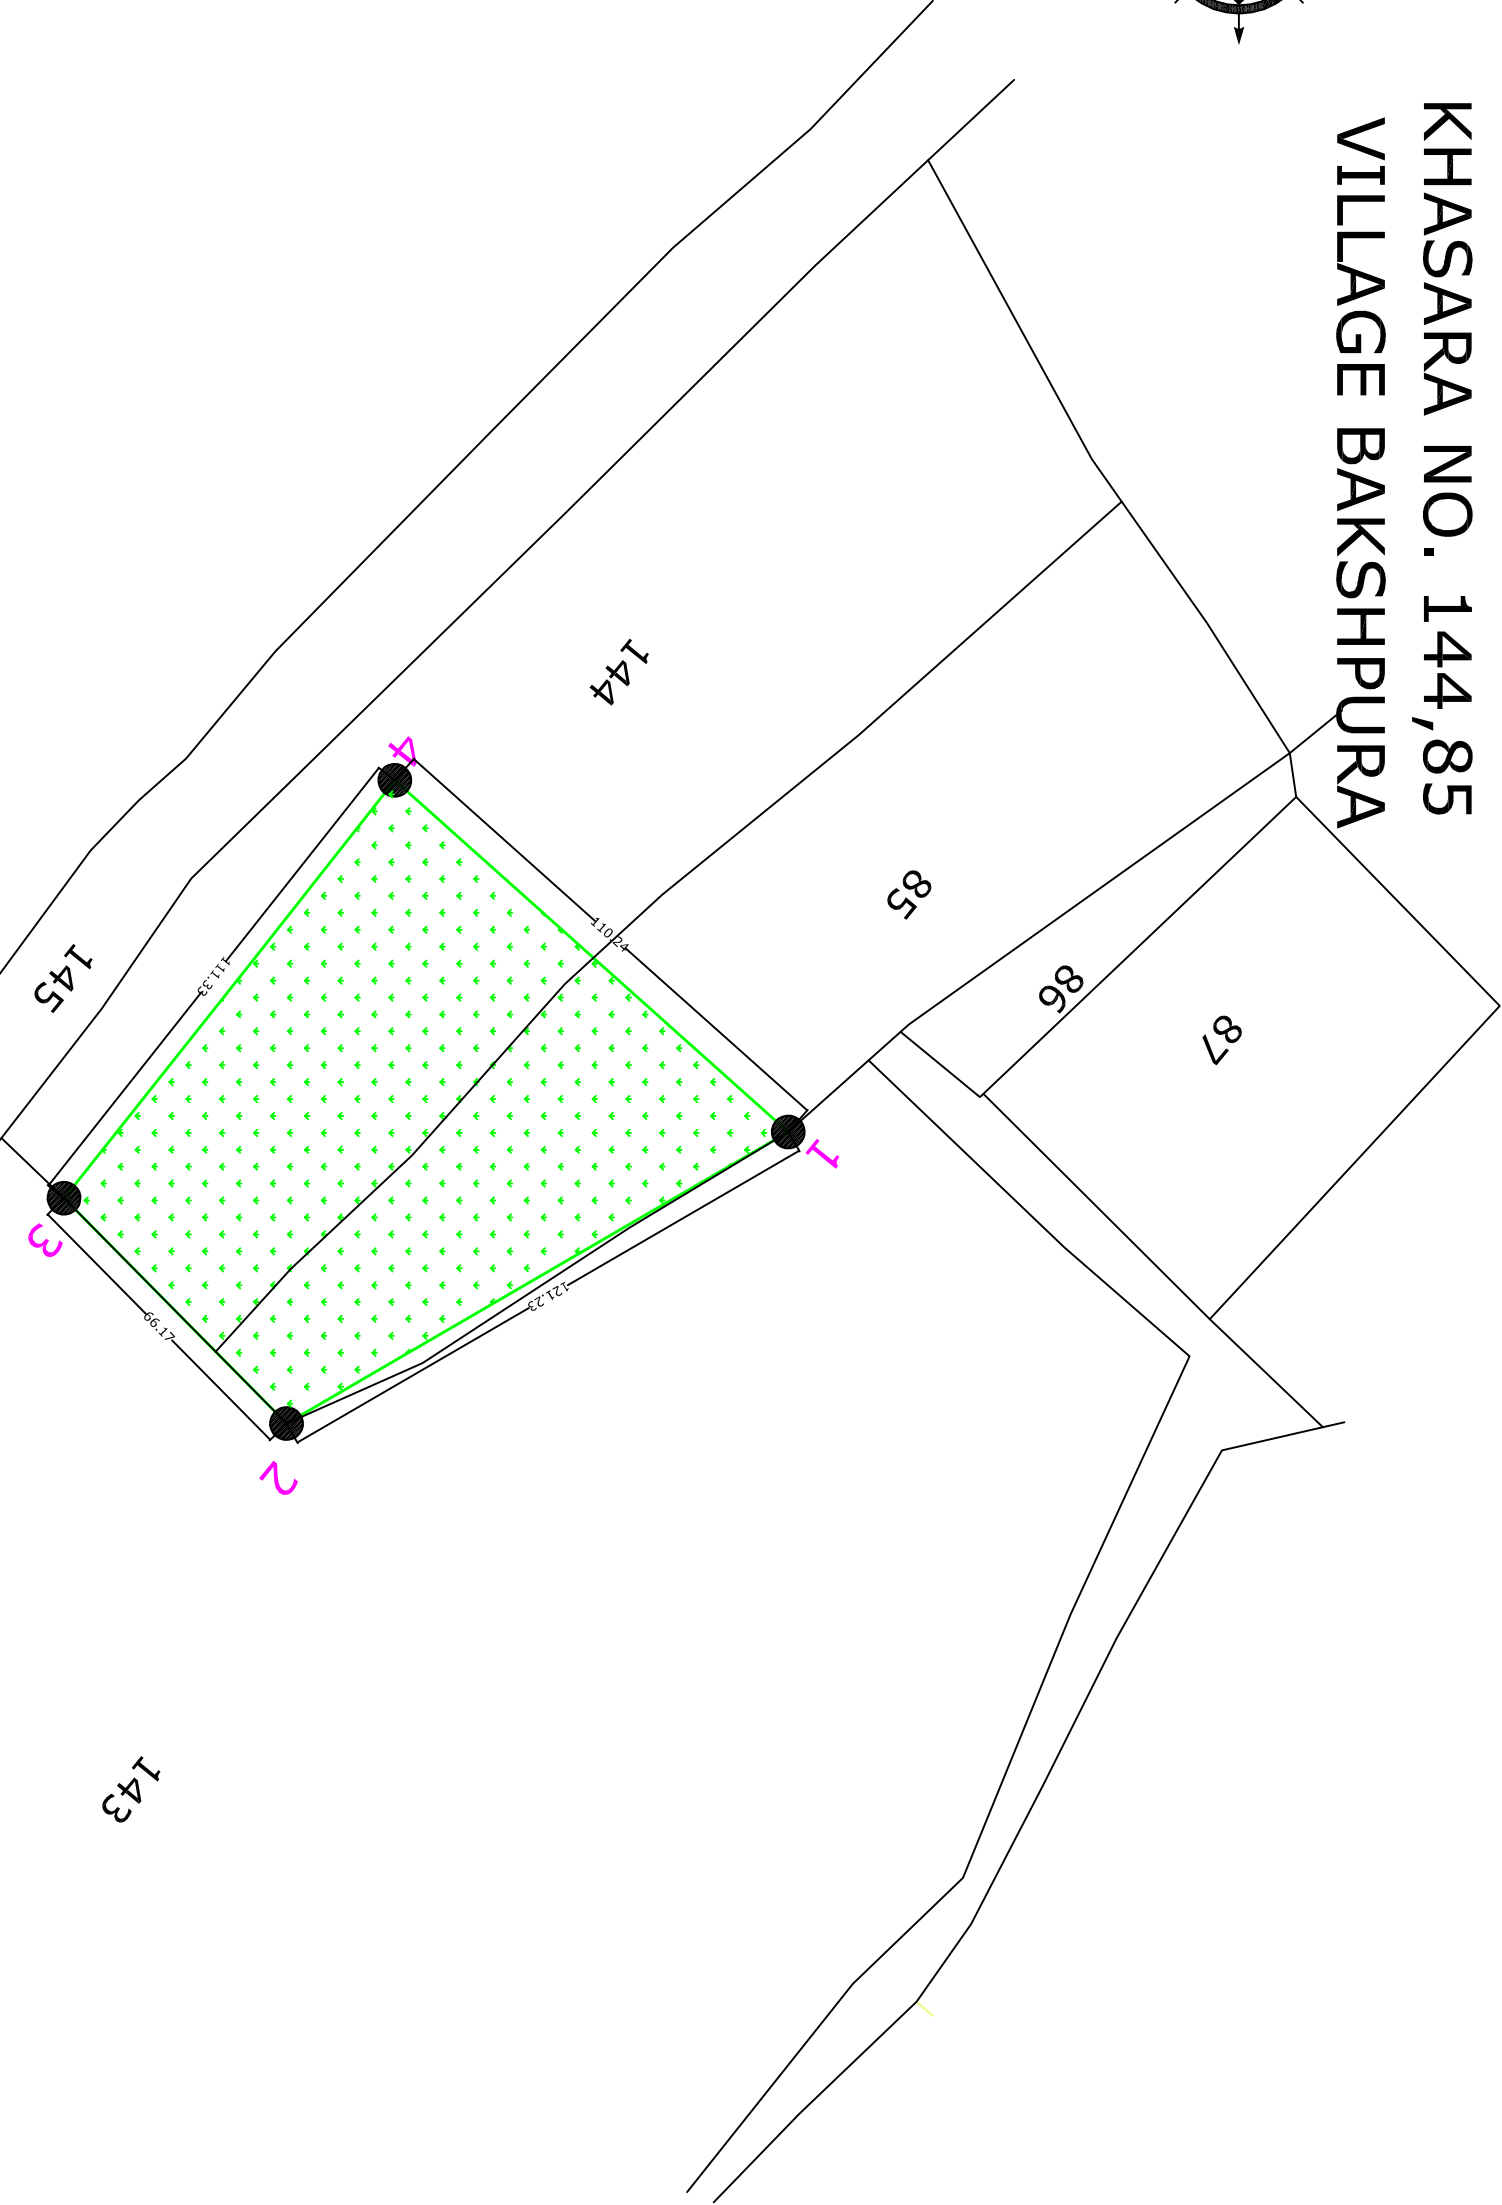


LAYOUT PLAN OF PLANTAION FOR JHALRAPATAN RAILWAY STATION

AREA- 1.00 HACT.

KHASARA NO. 144,85

VILLAGE BAKSHUPURA

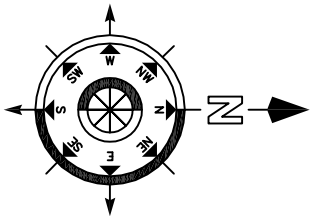

WGS-84 CO-ORDINATE

CENTERLINE PILARS	LONGITUDE	LATITUDE	EASTING	NORTHING
1	24°31' 55.6758"	76°11' 35.8114"	620871.3726	2713665.6856
2	24°31' 52.2518"	76°11' 37.9447"	620932.3150	2713560.8832
3	24°31' 50.7543"	76°11' 36.2569"	620885.2190	2713514.4075
4	24°31' 53.0242"	76°11' 33.1758"	620797.9130	2713583.4825

EXECUTIVE ENGINEER
PWD DIV. JHALAWAR