


**ZOOM VIEW DIGITAL MAP SHOWING OF PROPOSED PROPOSED 220 KV S/C AEPL 320 MW SOLAR PLANT TO PGCIL BHADLA
SUB STATION TRANSMISSION LINE WITH REQUIRED FOREST LAND AND TOWER LOCATION**

Full Title of the Project : "Avaada Energy Pvt Ltd. Solar Power Plant in Kolayat Tehsil , Bikaner - Bhadla -II PS 220 KV S/C Transmission Line"

Proposal No. : FP/RJ/TRANS/150764/2022 Applied Area : 0.9625 Ha.

SEGMENT-3

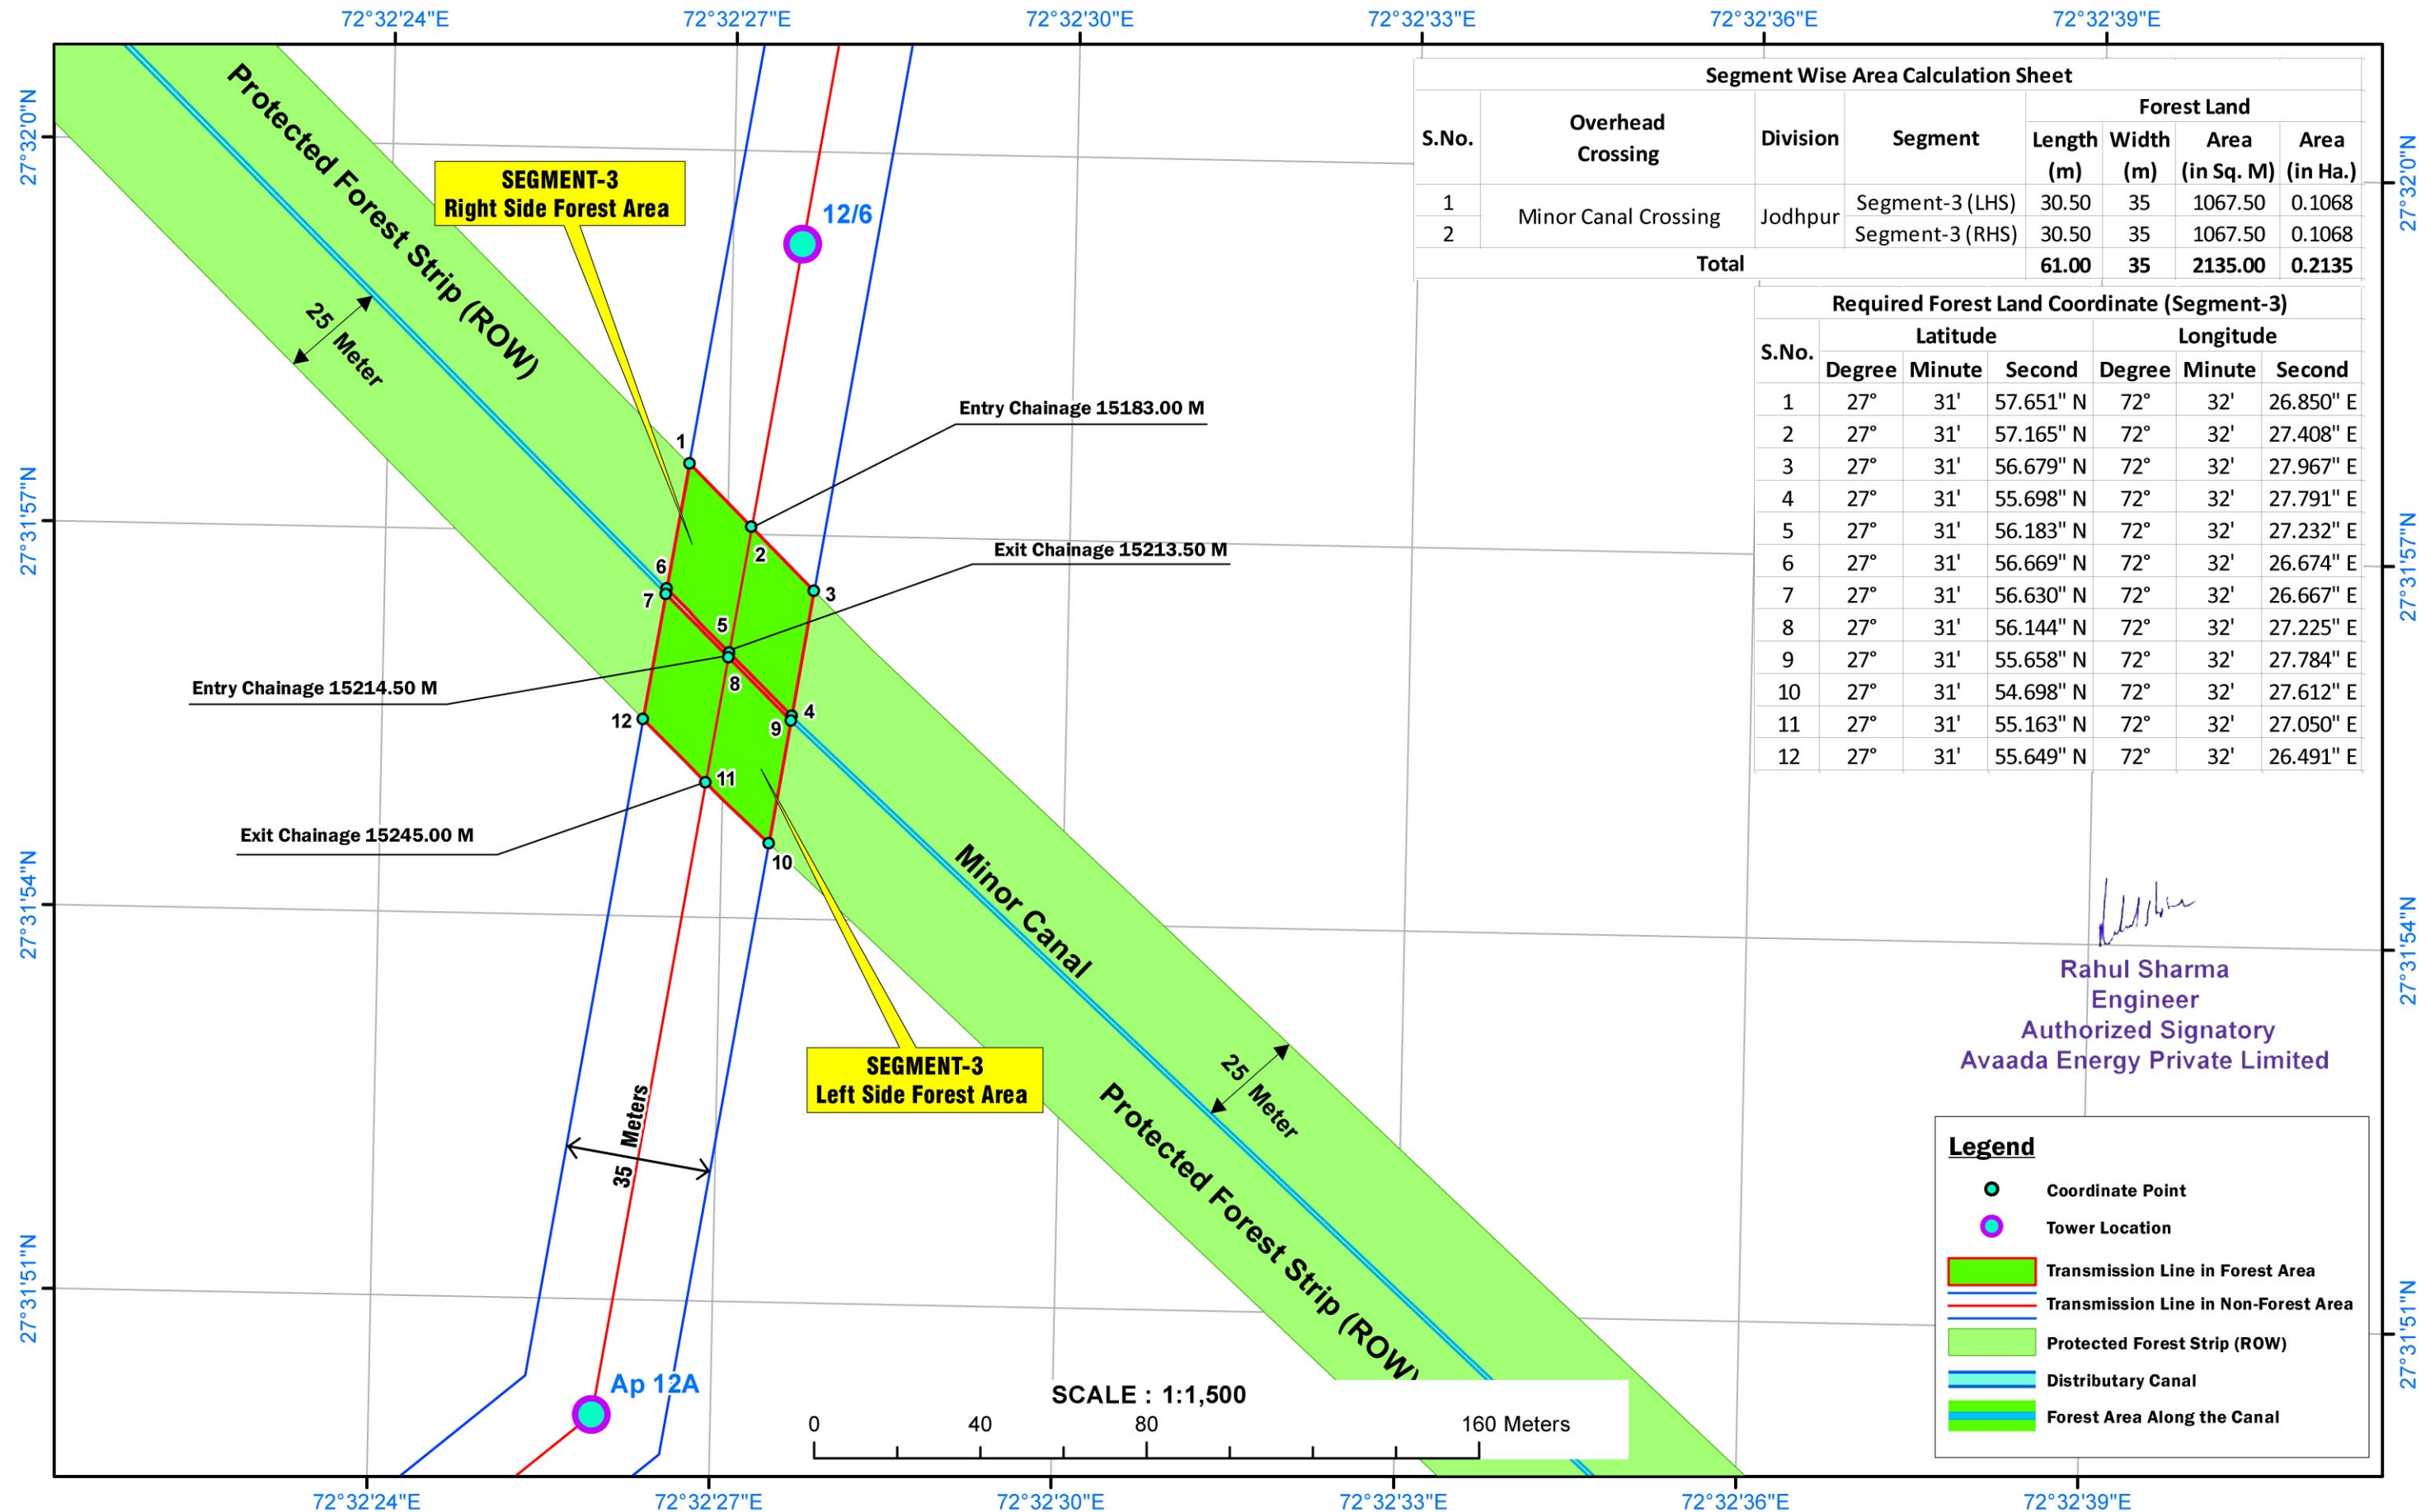

Segment Wise Area Calculation Sheet							
S.No.	Overhead Crossing	Division	Segment	Forest Land			
				Length (m)	Width (m)	Area (in Sq. M)	Area (in Ha.)
1	Minor Canal Crossing	Jodhpur	Segment-3 (LHS)	30.50	35	1067.50	0.1068
2			Segment-3 (RHS)	30.50	35	1067.50	0.1068
Total				61.00	35	2135.00	0.2135

Required Forest Land Coordinate (Segment-3)						
S.No.	Latitude			Longitude		
	Degree	Minute	Second	Degree	Minute	Second
1	27°	31'	57.651" N	72°	32'	26.850" E
2	27°	31'	57.165" N	72°	32'	27.408" E
3	27°	31'	56.679" N	72°	32'	27.967" E
4	27°	31'	55.698" N	72°	32'	27.791" E
5	27°	31'	56.183" N	72°	32'	27.232" E
6	27°	31'	56.669" N	72°	32'	26.674" E
7	27°	31'	56.630" N	72°	32'	26.667" E
8	27°	31'	56.144" N	72°	32'	27.225" E
9	27°	31'	55.658" N	72°	32'	27.784" E
10	27°	31'	54.698" N	72°	32'	27.612" E
11	27°	31'	55.163" N	72°	32'	27.050" E
12	27°	31'	55.649" N	72°	32'	26.491" E


Rahul Sharma
Engineer
Authorized Signatory
Avaada Energy Private Limited