


BAR CHART SHOWING THE FOREST AND NON FOREST AREA STATUS

Full Title of the Project : “Avaada Energy Pvt Ltd. Solar Power Plant in Kolayat Tehsil , Bikaner - Bhadla -II PS 220 KV S/C Transmission Line.

Proposal No : FP/RJ/TRANS/150764/2022 Diversion Area : 0.9625 ha.

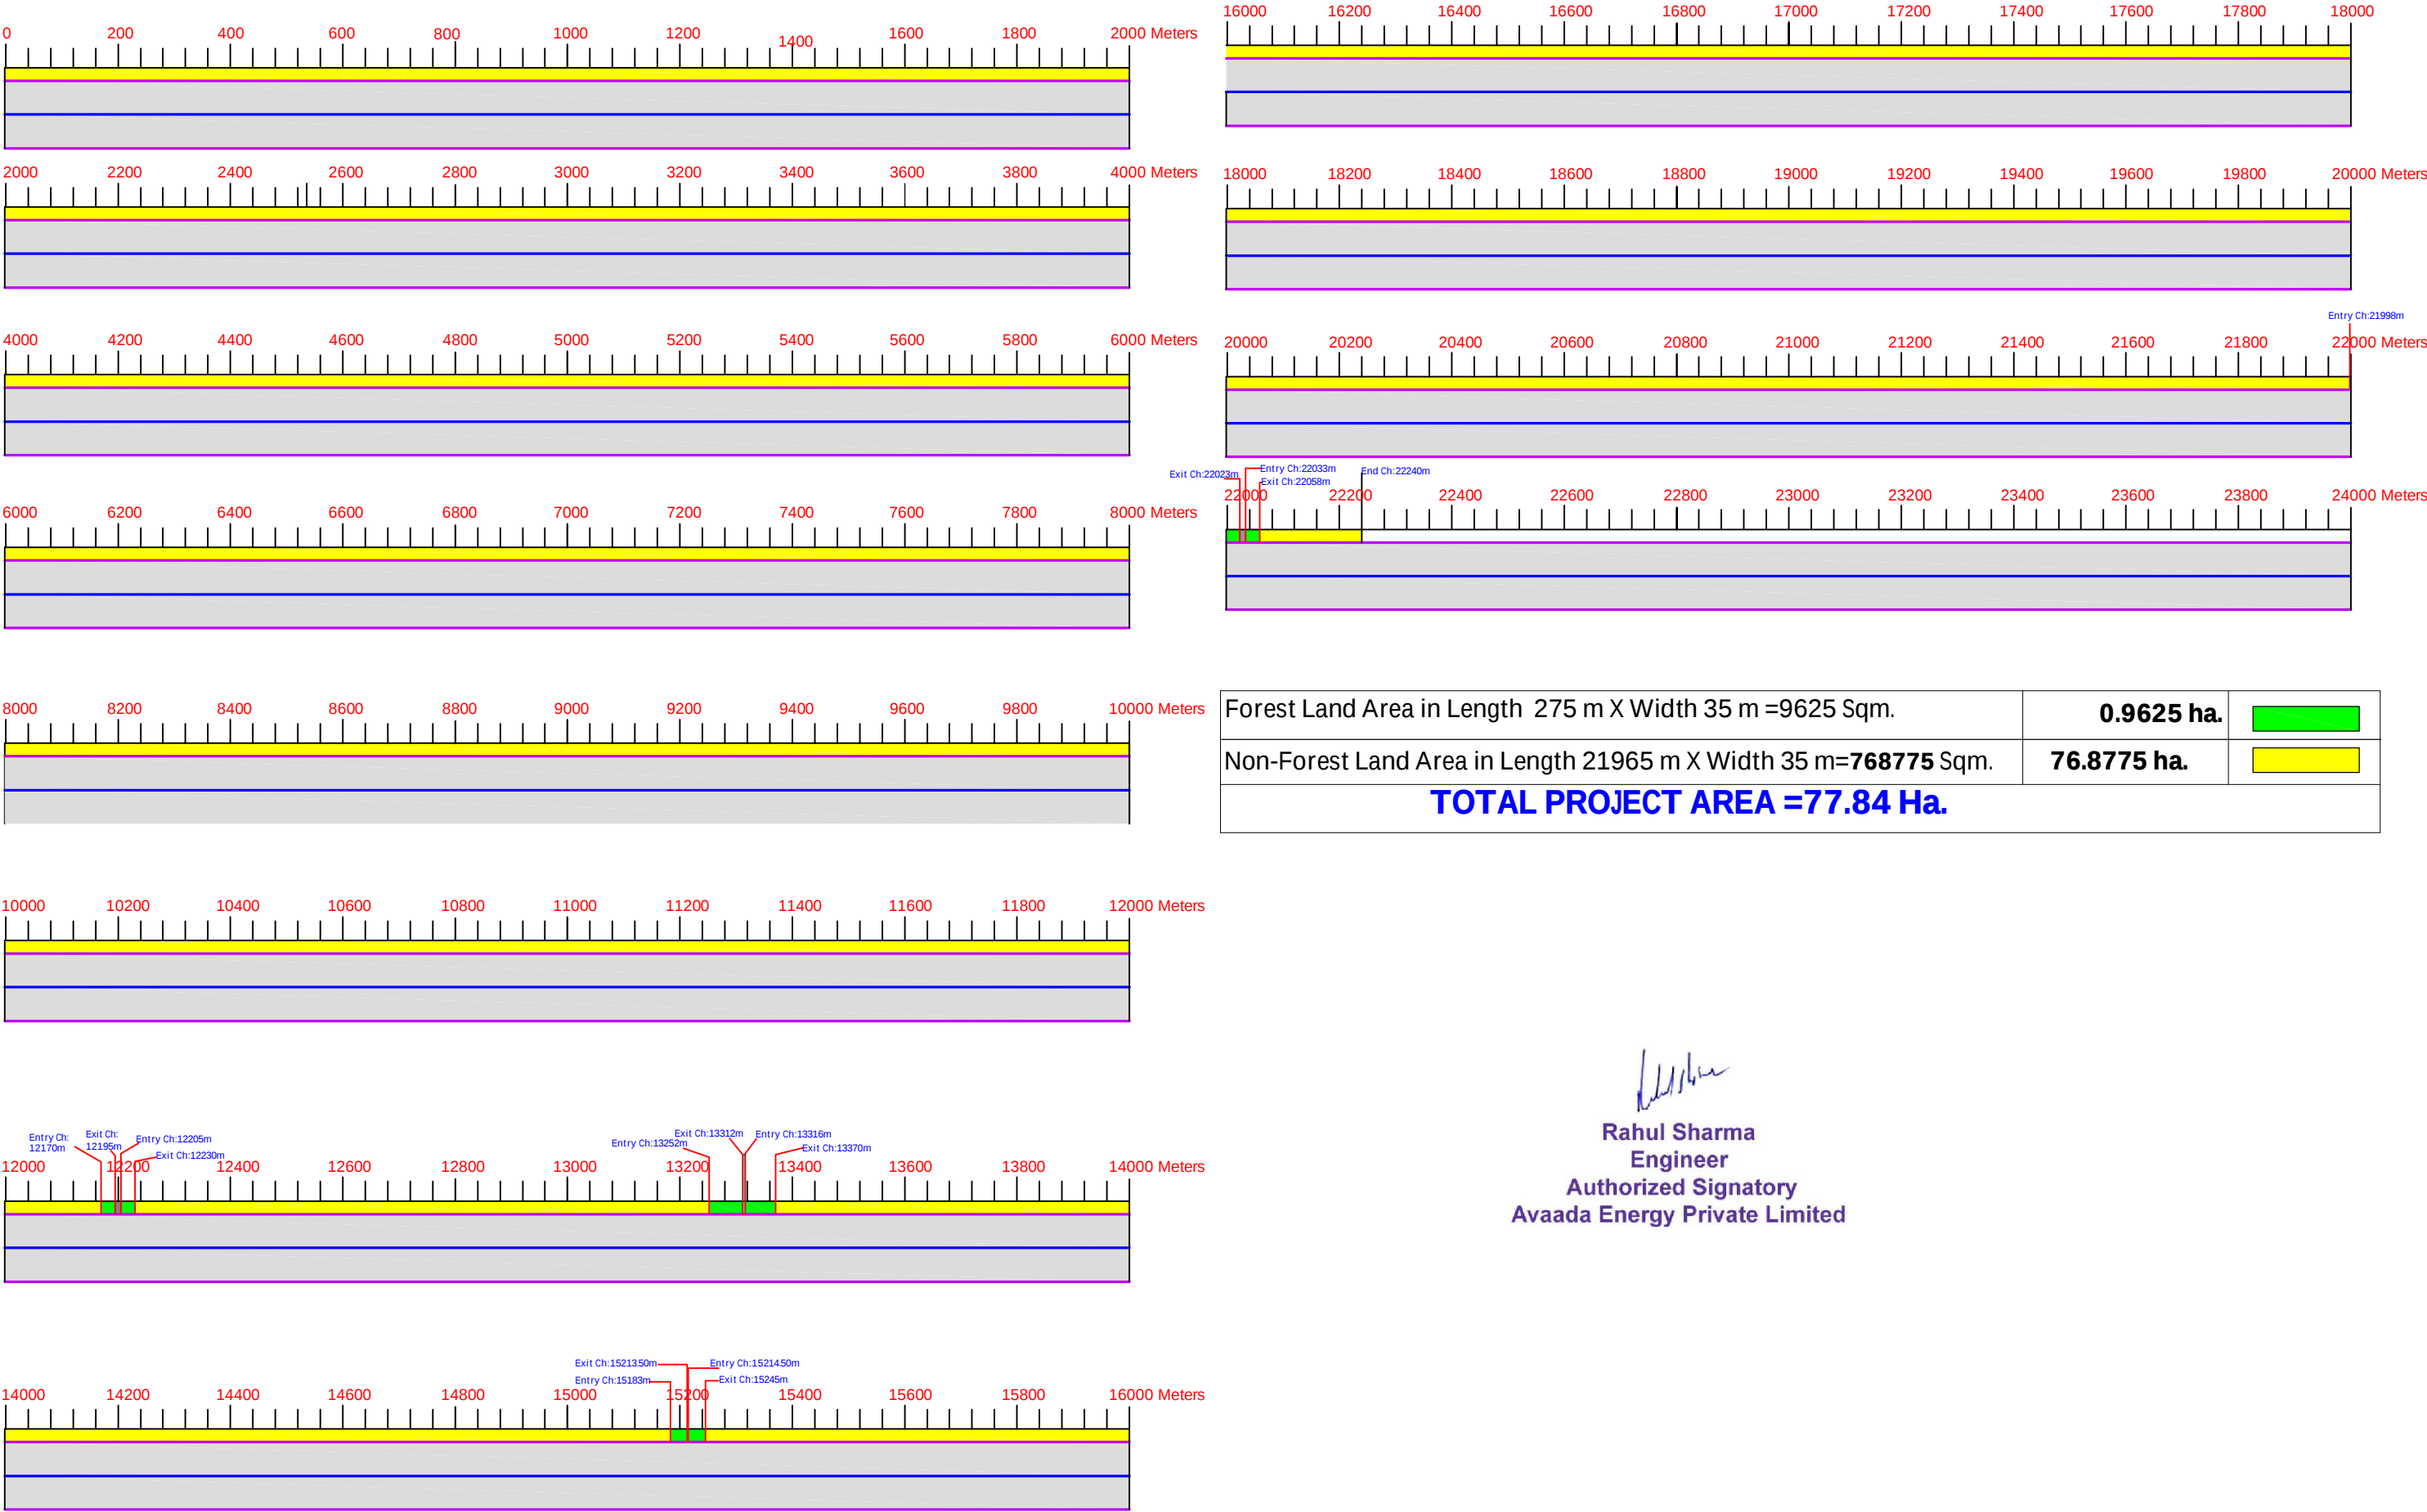

Forest Land Area in Length 275 m X Width 35 m =9625 Sqm.	0.9625 ha.	
Non-Forest Land Area in Length 21965 m X Width 35 m=768775 Sqm.	76.8775 ha.	
TOTAL PROJECT AREA =77.84 Ha.		


Rahul Sharma
Engineer
Authorized Signatory
Avaada Energy Private Limited