
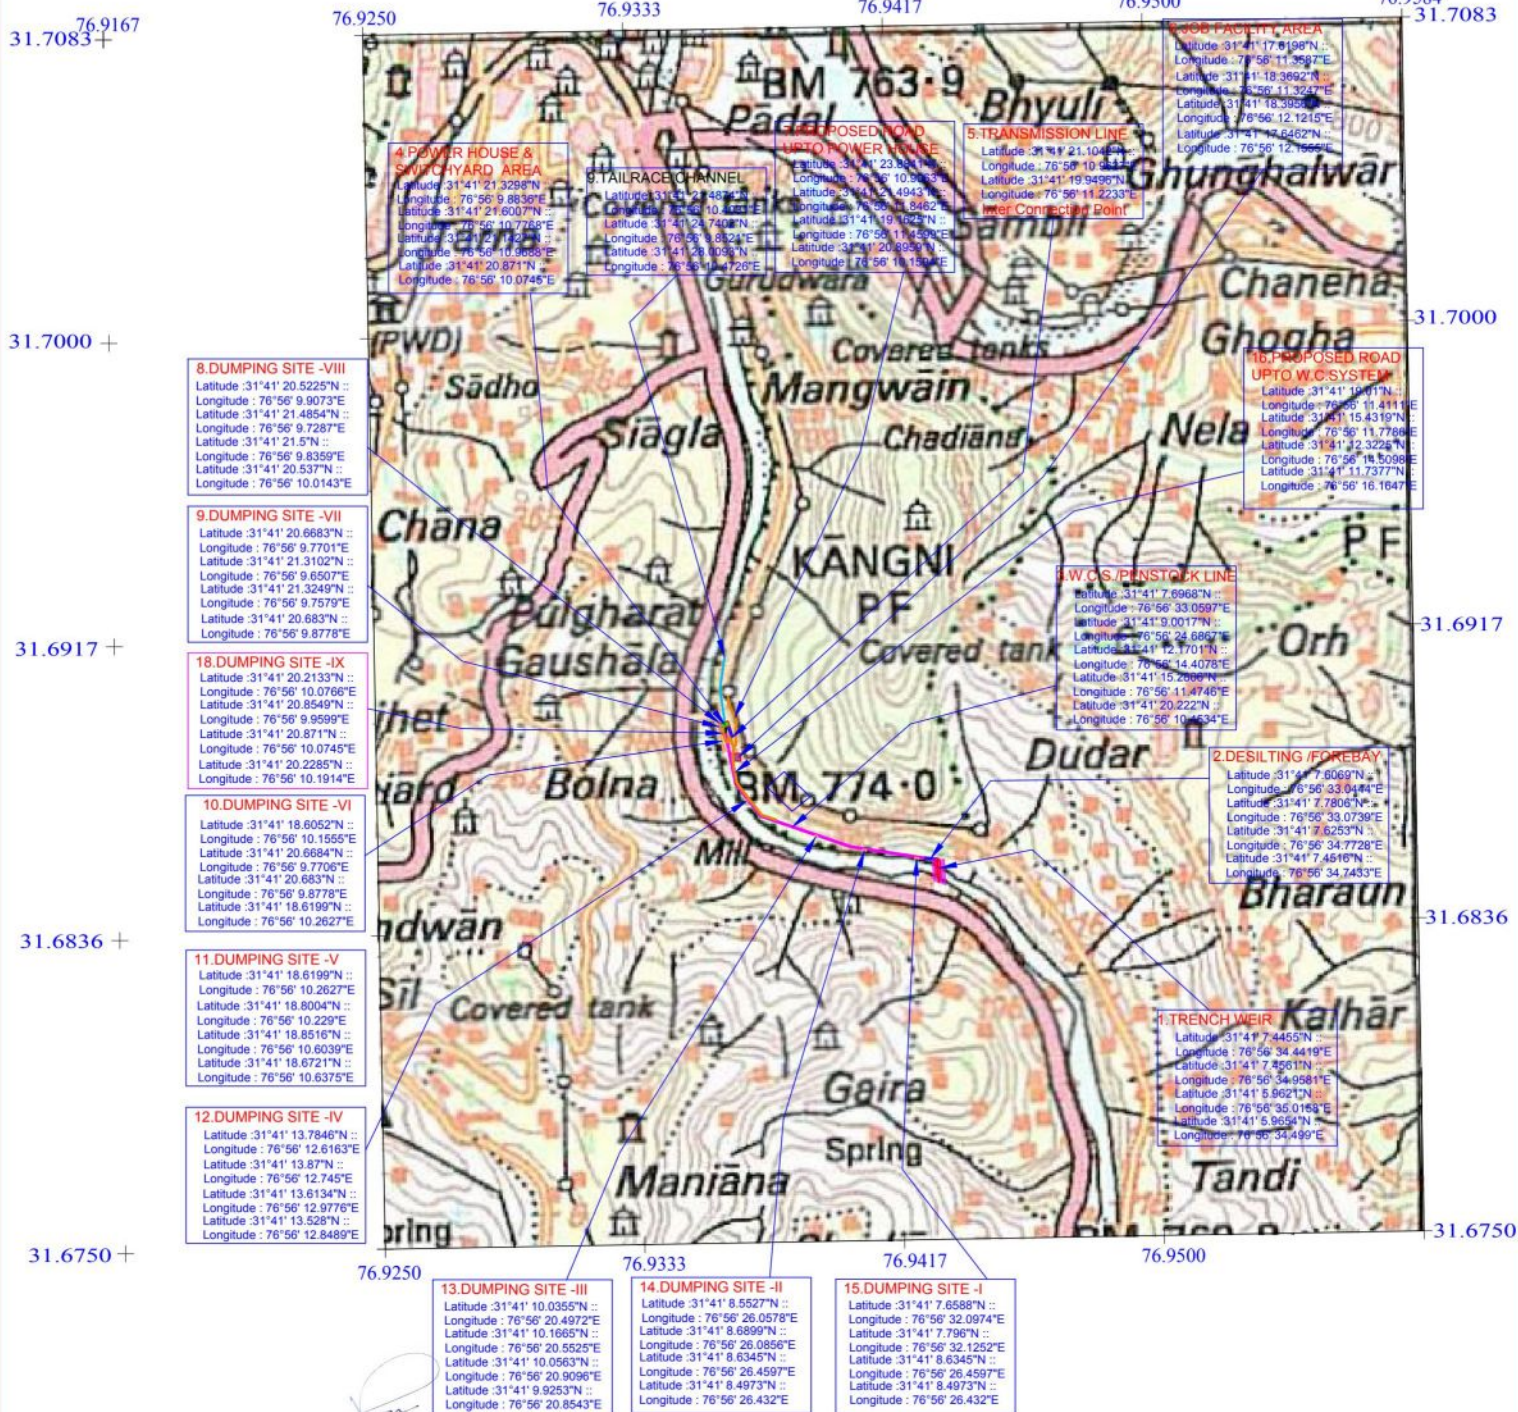


DIGITAL/SOI TOPOSHEET MAP OF SUKET HYDEL PROJECT (1.00 MW) Tehsil & Distt.-Mandi (Himachal Pradesh)

PROMOTER:-

M/s Mohan Singh Thakur
R/o 75/11, Tarana Hills-Mandi-175001

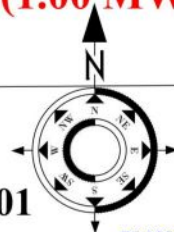

Deputy Conservator of Forests
Mandi Forest Division, Mandi (H.P.)

Colors	COMPONENT	LEGEND
1	WEIR SITE	Colors Description
2	DESILTING TANK	Forest Land
3	WATER CONDUCTOR SYSTEM	Grass, Scrub Waste Land
4	POWER HOUSE & SWITCHYARD	Private Land
5	TRANSMISSION LINE	Footpath /Road
6	JOB FACILITY AREA	Ravi River & Nallah
7	ROAD UPTO POWER HOUSE	Bridge
8	MUCK DUMPING-8	House, Hut & Mill
9	MUCK DUMPING-7	
10	MUCK DUMPING-6	
11	MUCK DUMPING-5	
12	MUCK DUMPING-4	
13	MUCK DUMPING-3	
14	MUCK DUMPING-2	
15	MUCK DUMPING-1	
16	ROAD UPTO W.C.SYSTEM	
17	TAILRACE CHANNEL	
18	MUCK DUMPING-9	

2cm to 1km



SOI Toposheet Scale 1:50,000
Sheet No.53 A/14(H43 E14)

M/s. Suket Hydel Project

Prop.