



← TO BHAWANIGARH

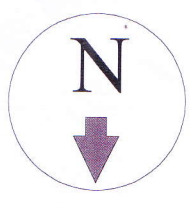

LINEAR PLAN FOR DIVERSION OF FOREST LAND FOR TOLL FROM R.D. 14+900 TO 15+49

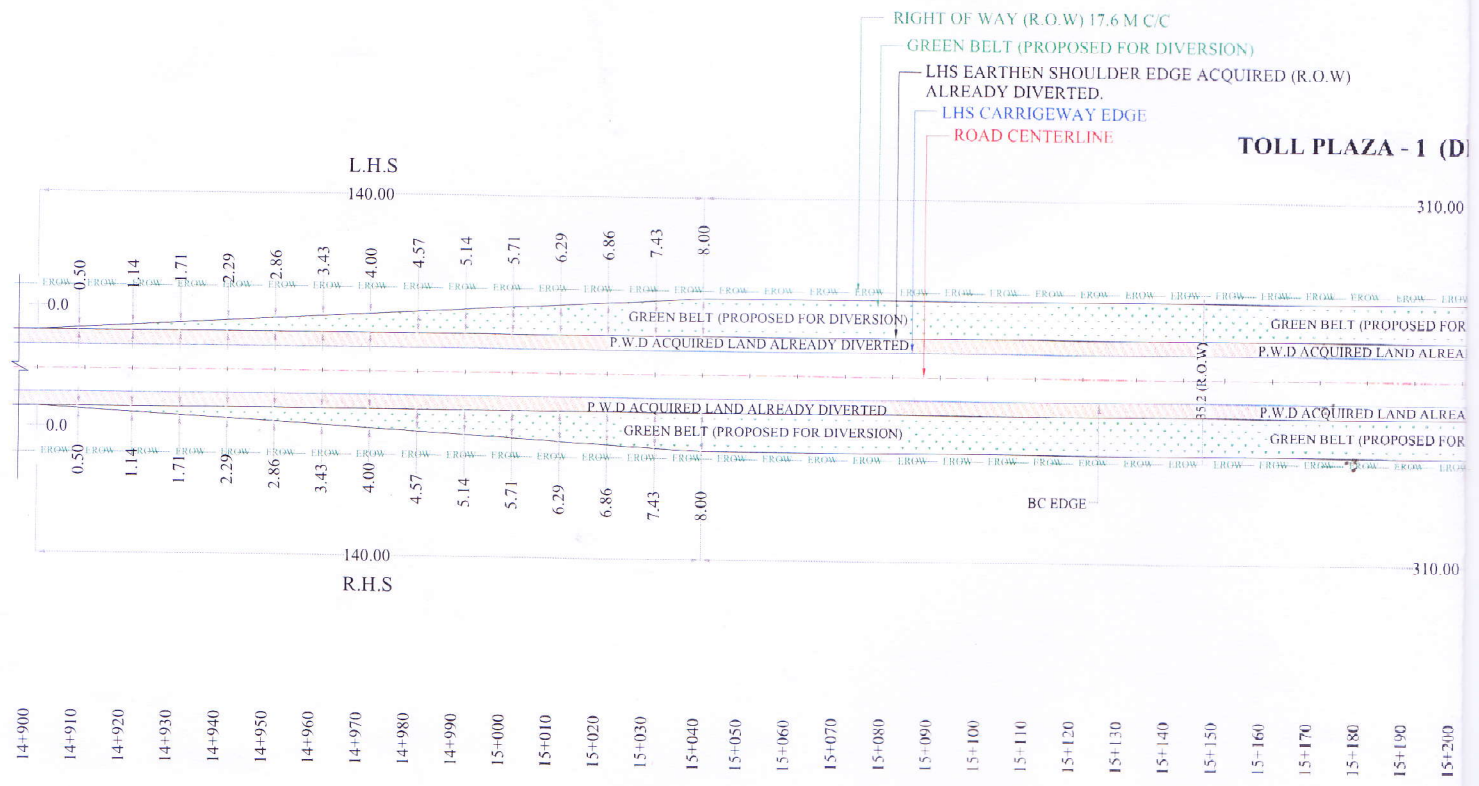


LEGEND

S.NO	ITEM	SYMBOL
1)	CARRIGEWAY EDGE	---
2)	ROAD CENTERLINE	---
3)	EARTHEN SHOULDER EDGE	---
4)	P.W.D ACQUIRED LAND	---
5)	GREEN BELT	---
6)	EXISTING R.O.W	---

CALCULATION OF FOREST AREA PROPOSED FOR DIVERSION

S.NO	FROM CHAINAGE	SIZE	AREA SQM	AREA HECTARE	SIDE
1)	14+900 TO 15+040	(0+8)/2x140	560	0.056	LHS
2)	15+040 TO 15+350	8.0X310	2480	0.248	LHS
3)	15+350 TO 15+490	(0+8)/2x140	560	0.056	LHS
4)	14+900 TO 15+040	(0+8)/2x140	560	0.056	RHS
5)	15+040 TO 15+350	8.0X310	2480	0.248	RHS
6)	15+350 TO 15+490	(0+8)/2x140	560	0.056	RHS
	TOTAL AREA		7200	0.720	

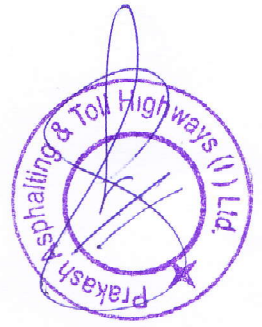

CLIENT :

PUNJAB PUBLIC
WORK DEPARTMENT
(B&R)

PROJECT :

DEVELOPMENT, OPERATION AND TRANSFER OF
TOLL PLAZAS AT BHAWANIGARH - SUNAM -
BHIKHI-MAUR - KOT SHAMIR - BATHINDA
(BSBKB) - ROAD ON (PUBLIC PRIVATE
PARTNERSHIP BASIS)


CONCESSIONAIRE:

PRAKASH ASPHALTINGS & TOLL
HIGHWAYS (I) LTD.
76, MALL ROAD MHOW
DIST. INDORE (M.P.)
PIN-453441

TO BATHINDA →
SUNAM >>

**TOLL PLAZA ON BHAWANIGARH, SUNAM, BHIKHI, KOTSHAMIR ROAD
(TOTAL LENGTH = 590 METER)**

(DISTRICT SANGRUR)

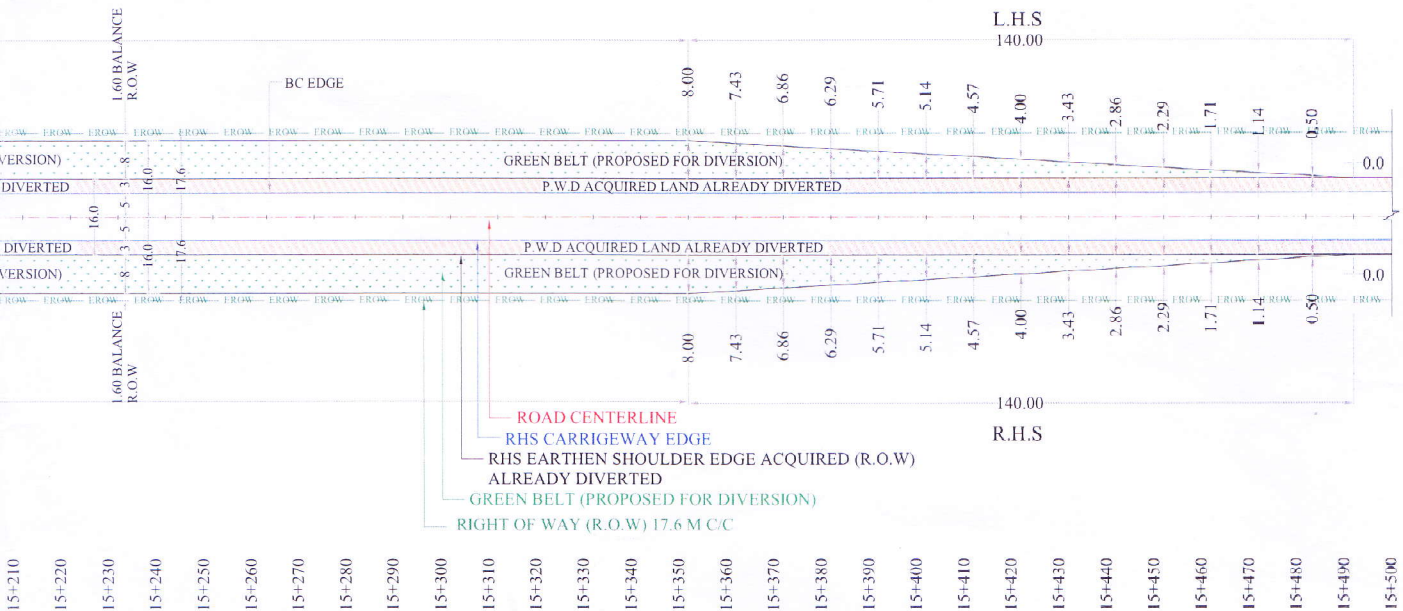

[Signature]
Sub Divisional Engineer
Const-Sub Division No.3
PWD B&R SANGRUR.

PLAN
SCALE :- 1:50000

NOTES:
1) ALL DIMENSION ARE IN METER.

INDEPENDENT ENGINEER:

FOR APPROVAL

DRAWN BY :

DESIGNED BY :

CHECKED BY :

RECOMMEND.ILD BY :

APPROVED BY :

SCALE :- 1:50000

TITLE :

**LINEAR PLAN FOR DIVERSION OF
FOREST LAND AT TOLL PLAZA - I
FROM KM. 14+900 TO 15+490**

DRG. NO. :

Pb.PWD (B&R) /PATH/TP-1/LNP/FOR-LND.DIV

REVISION : R0

R0

03-12-2018

FOR APPROVAL

REV.

DATE

DESCRIPTION