


TYPICAL X-SECTION OF MANDAWARI MINOR OF GARARDA (CUTTING/FILLING SECTION)

PROPOSAL NO. FP/RJ/ IRRJ/ 30576/2017

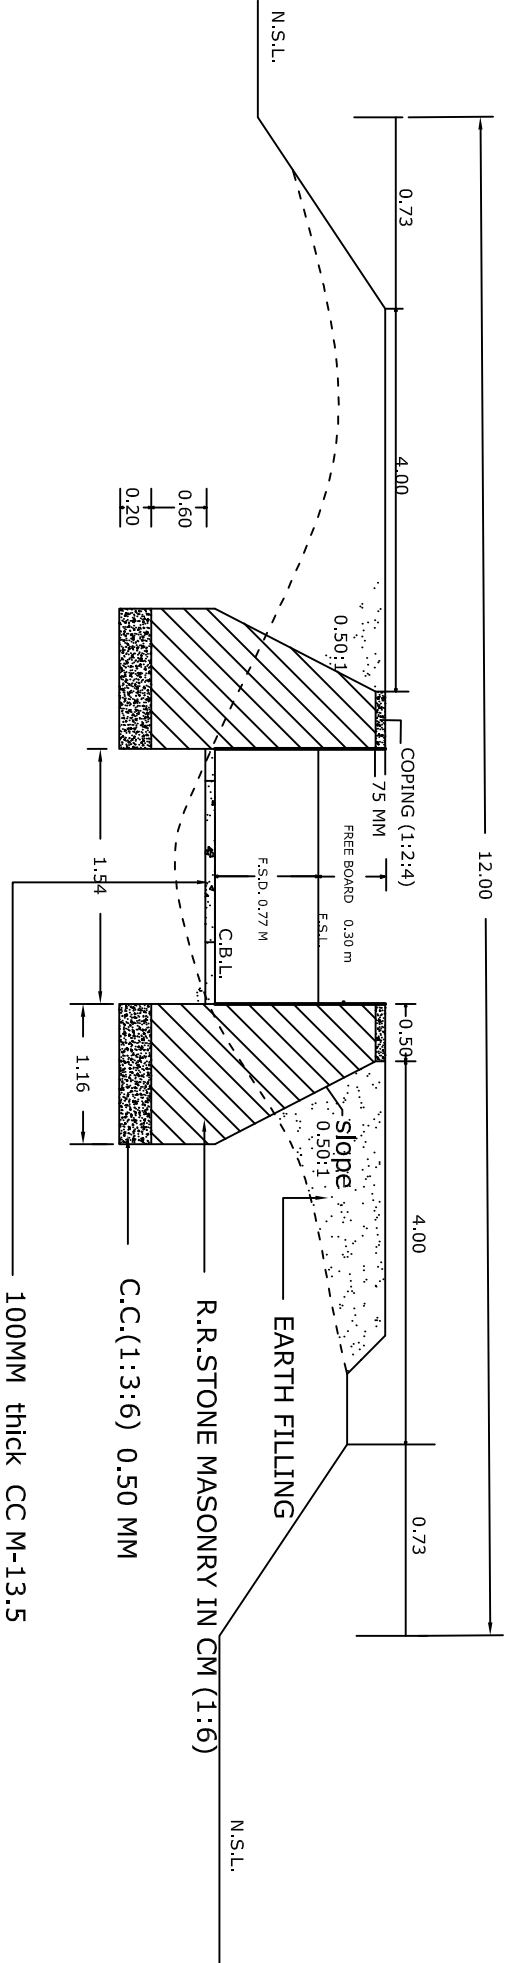

(Hemant sharma)
Executive Engineer
Water Resources Project
Division Bundl