


CONSTRUCTION OF LWSS PC HABITATION TO VILLAGE HARIPUR & MULTI VILLAGE PIPED WATER SUPPLY SCHEME OF DEHRA BLOCK IN TEHSIL HARIPUR, DISTRICT KANGRA (H.P.)

LAYOUT PLAN

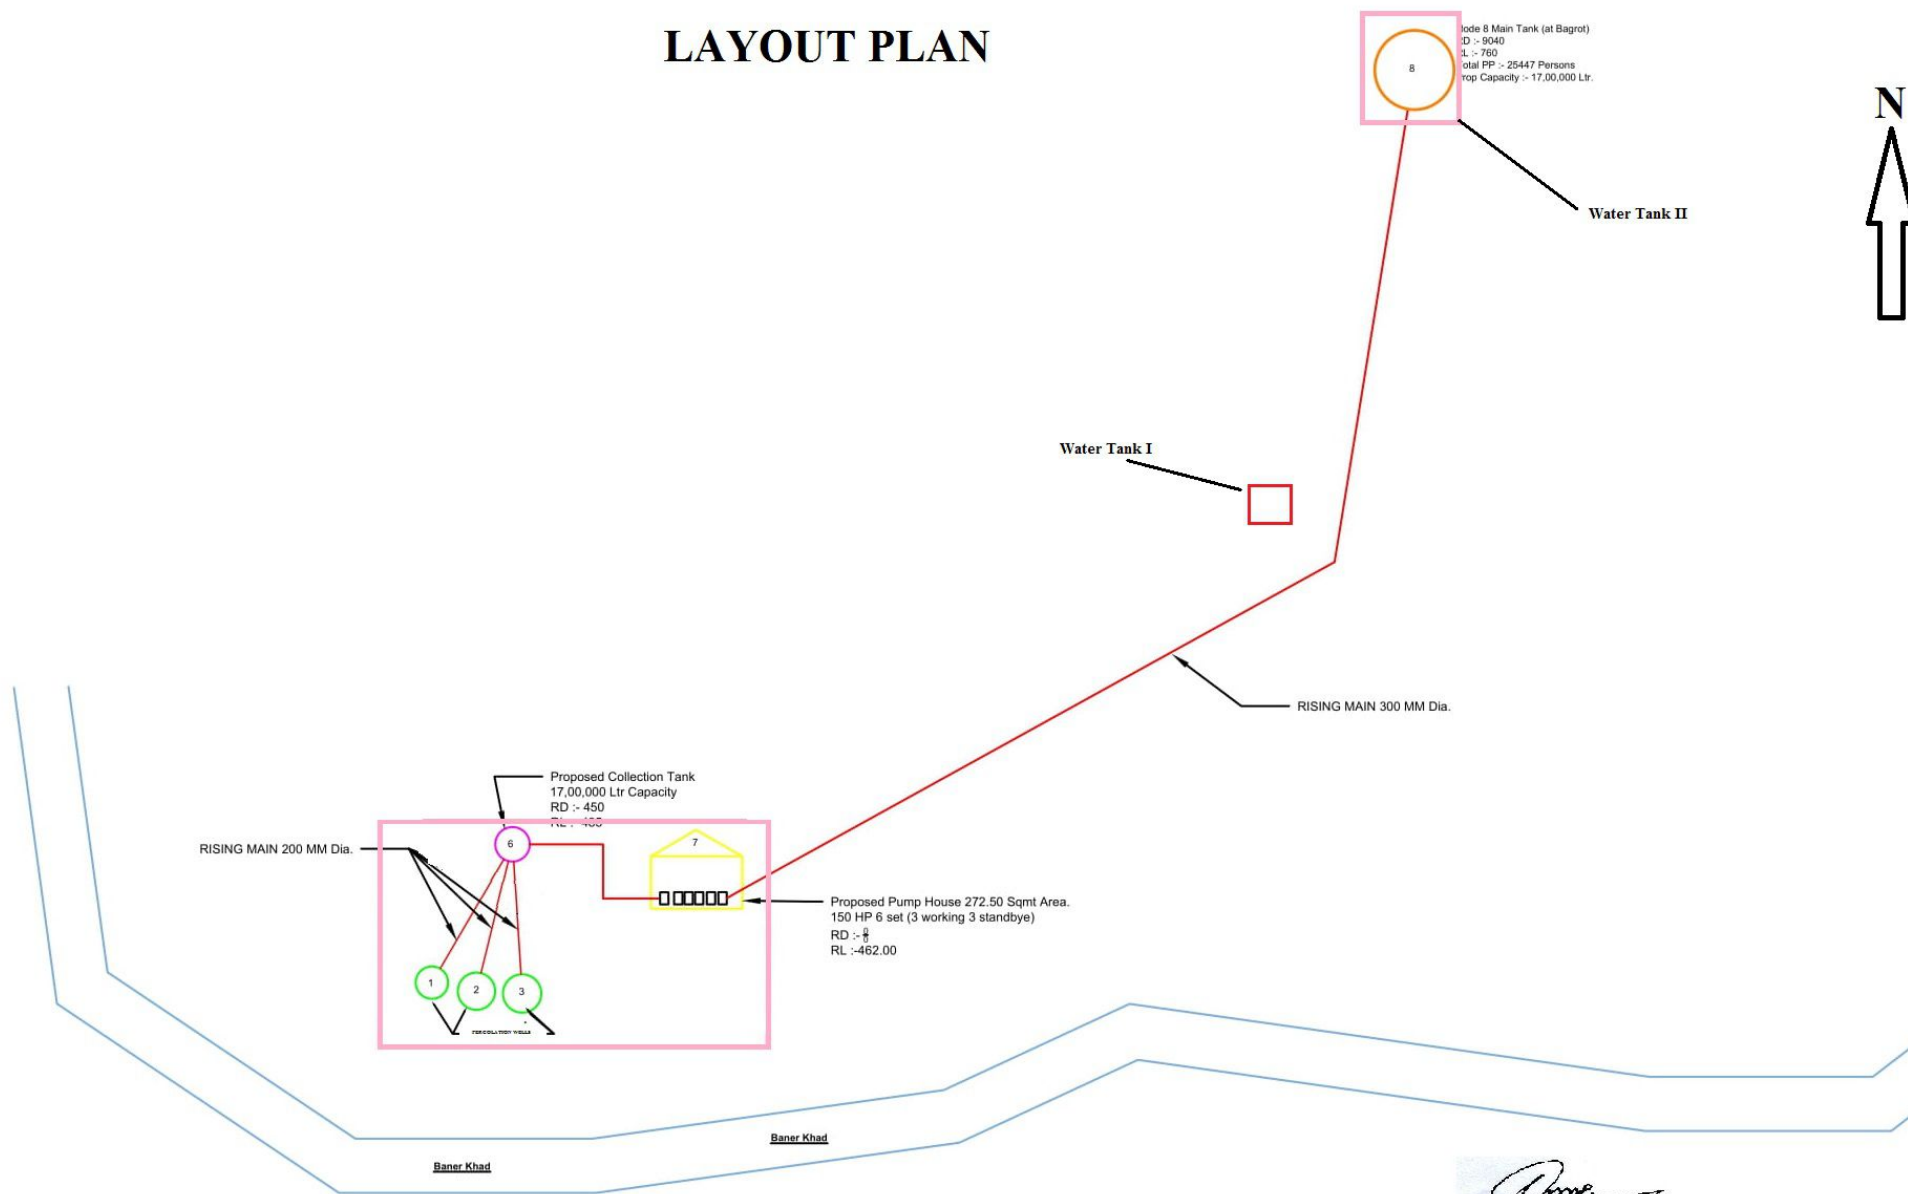

[Signature]
 Executive Engineer,
 I & PH Department,
 Dehra Division