

PUNJAB PUBLIC
WORK DEPARTMENT
(B&R)

CLIENT :

PROJECT :
DEVELOPMENT, OPERATION AND TRANSFER OF
TOLL PLAZAS AT BHAWANIGARH - SUNAM -
BHIKHI-MAUR - ROAD ON (PUBLIC PRIVATE
PARTNERSHIP BASIS)

CONCESSIONAIRE:
PRAKASH ASPHALTINGS & TOLL
HIGHWAYS (I) LTD.
76, MALL ROAD, HOW
DIST. INDORE (M.P.)
PIN-453441

INDEPENDENT ENGINEER:


FOR APPROVAL

REV. DATE	DESCRIPTION
R0 03-12-2018	
FOR APPROVAL	
DRAWN BY :	CHECKED BY :
DESIGNED BY :	RECOMMENDED BY :
APPROVED BY :	SCALE :- 1:500000
DRG. NO. :	REVISION : R0
Pb.PWD (B&R) / PATH/TP-3/LNP/FOR-LND.DIV	
TITLE : LINEAR PLAN FOR DIVERSION OF FOREST LAND AT TOLL PLAZA - 3 FROM KM. 79+030 TO 79+610	


S.NO.	FROM CHAINAGE	SIZE	AREA SQM	AREA HECTARE	SIDE
1)	79+030 TO 79+170	(0+8)/2x140	560	0.056	LHS
2)	79+170 TO 79+470	8.0X300	2400	0.240	LHS
3)	79+470 TO 79+610	(0+8)/2x140	560	0.056	LHS
4)	79+030 TO 79+170	(0+8)/2x140	560	0.056	RHS
5)	79+170 TO 79+470	8.0X300	2400	0.240	RHS
6)	79+470 TO 79+610	(0+8)/2x140	560	0.056	RHS
TOTAL AREA			7040		
				0.704	

CALCULATION OF FOREST AREA PROPOSED
FOR DIVERSION

S.NO.	ITEM	SYMBOL
1)	CARRIAGEWAY EDGE	
2)	ROAD CENTERLINE	
3)	EARTHEN SHOULDER EDGE	
4)	P.W.D ACQUIRED LAND	
5)	GREEN BELT	
6)	EXISTING R.O.W	

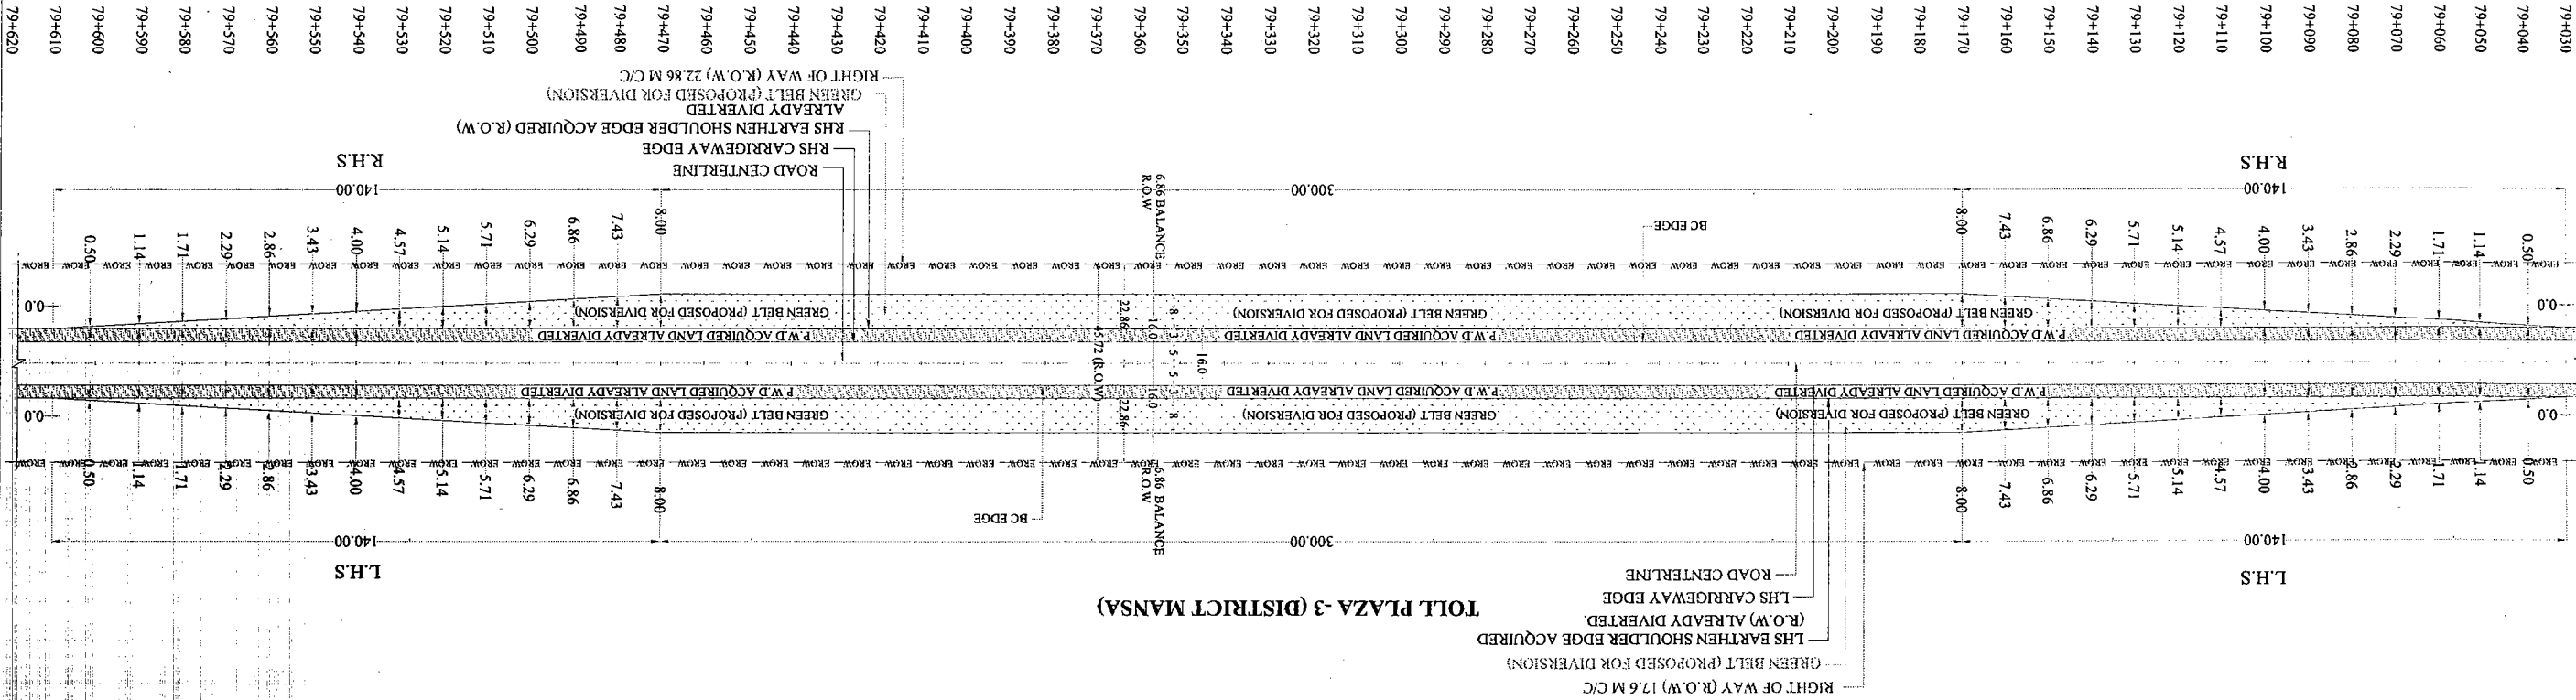

LINEAR PLAN FOR DIVERSION OF FOREST LAND ON BHAWANIGARH, SUNAM, BHIKHI, KOTSHAMIR ROAD
FROM R.D. 79+030 TO 79+610 (TOTAL LENGTH = 580 METER)

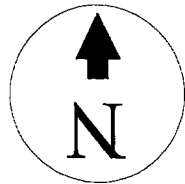

TO BHAWANIGARH
<< MANSA

TO BATHINDA
MAUR >>