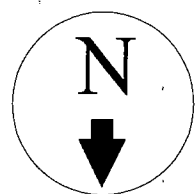
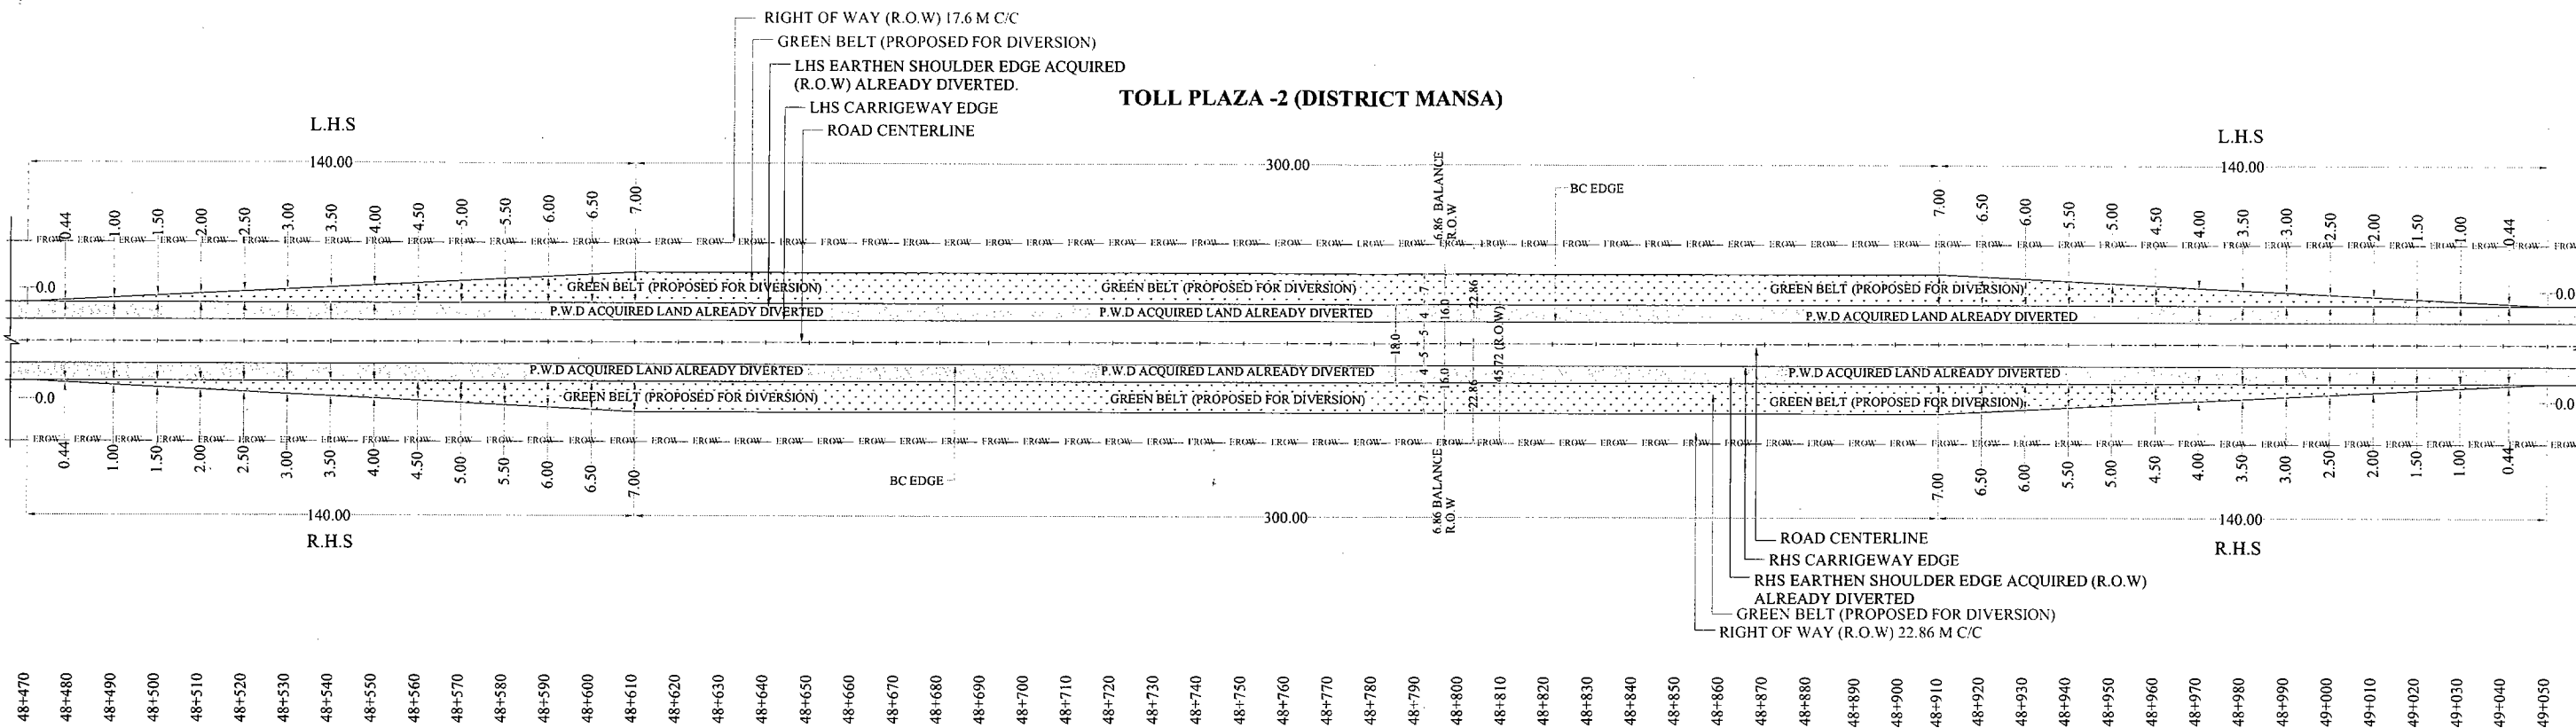
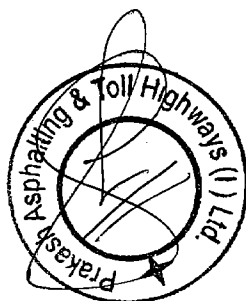


← TO BHAWANIGARH
<< CHEELNATO BATHINDA →
BHIKHI >>**LINEAR PLAN FOR DIVERSION OF FOREST LAND FOR TOLL PLAZA ON BHAWANIGARH , SUNAM , BHIKHI , KOTSHAMIR ROAD
FROM R.D. 48+470 TO 49+050 (TOTAL LENGTH = 580 METER)**

LEGEND		
S.NO	ITEM	SYMBOL
1)	CARRIGEWAY EDGE	---
2)	ROAD CENTERLINE	---
3)	EARTHEN SHOULDER EDGE	---
4)	P.W.D ACQUIRED LAND	---
5)	GREEN BELT	---
6)	EXISTING R.O.W	---

**CALCULATION OF FOREST AREA PROPOSED
FOR DIVERSION**

S.NO	FROM CHAINAGE	SIZE	AREA SQM	AREA HECTARE	SIDE
1)	48+470 TO 48+610	(0+7)/2x140	490	0.049	LHS
2)	48+610 TO 48+910	7.0X300	2100	0.210	LHS
3)	48+910 TO 49+050	(0+7)/2x140	490	0.049	LHS
4)	48+470 TO 48+610	(0+7)/2x140	490	0.049	RHS
5)	48+610 TO 48+910	7.0X300	2100	0.210	RHS
6)	48+910 TO 49+050	(0+7)/2x140	490	0.049	RHS
TOTAL AREA			6160	0.616	

PLAN
SCALE :- 1:50000NOTES:
1) ALL DIMENSION ARE IN METER.

CLIENT:

**PUNJAB PUBLIC
WORK DEPARTMENT
(B&R)**

PROJECT:

**DEVELOPMENT, OPERATION AND TRANSFER OF
TOLL PLAZAS AT BHAWANIGARH - SUNAM -
BHIKHI-MAUR - KOT SHAMIR - BATHINDA
(BSBKB) - ROAD ON (PUBLIC PRIVATE
PARTNERSHIP BASIS)**

CONCESSIONAIRE:

**PRAKASH ASPHALTINGS & TOLL
HIGHWAYS (I) LTD.
76, MALL ROAD MHOW
DIST. INDORE (M.P.)
PIN-453441**

INDEPENDENT ENGINEER:

FOR APPROVAL

REV.	DATE	DESCRIPTION
R0	03-12-2018	FOR APPROVAL

DRAWN BY :

DESIGNED BY :

CHECKED BY :

RECOMMEND. I.D. BY :

APPROVED BY :

SCALE :- 1:50000

TITLE:

**LINEAR PLAN FOR DIVERSION OF
FOREST LAND AT TOLL PLAZA - 2
FROM KM .48+470 TO 49+050**

DRG. NO. :

Pb.PWD (B&R) /PATH/TP-2/LNP/FOR-LND.DIV

REVISION : R0