


LENGTH

ALIGNMENT	 R0 = 3.71 KM
	 R1 = 3.13 KM



The alignment of this road is approved.

महानिरीक्षक (ऑप/इंफ. व वेट.)  
 Inspector General (Ops/Inf. & Vet.)  
 महानिरीक्षण कार्यालय, पुलिस / New Delhi, I.T.B. Police  
 गृह मंत्रालय / Ministry of Home Affairs &  
 खंड-2, वॉ. ए. बिल्डिंग, ए. जे. कॉम्प्लेक्स,  
 लोदी रोड, नई दिल्ली-110003, New Delhi-03

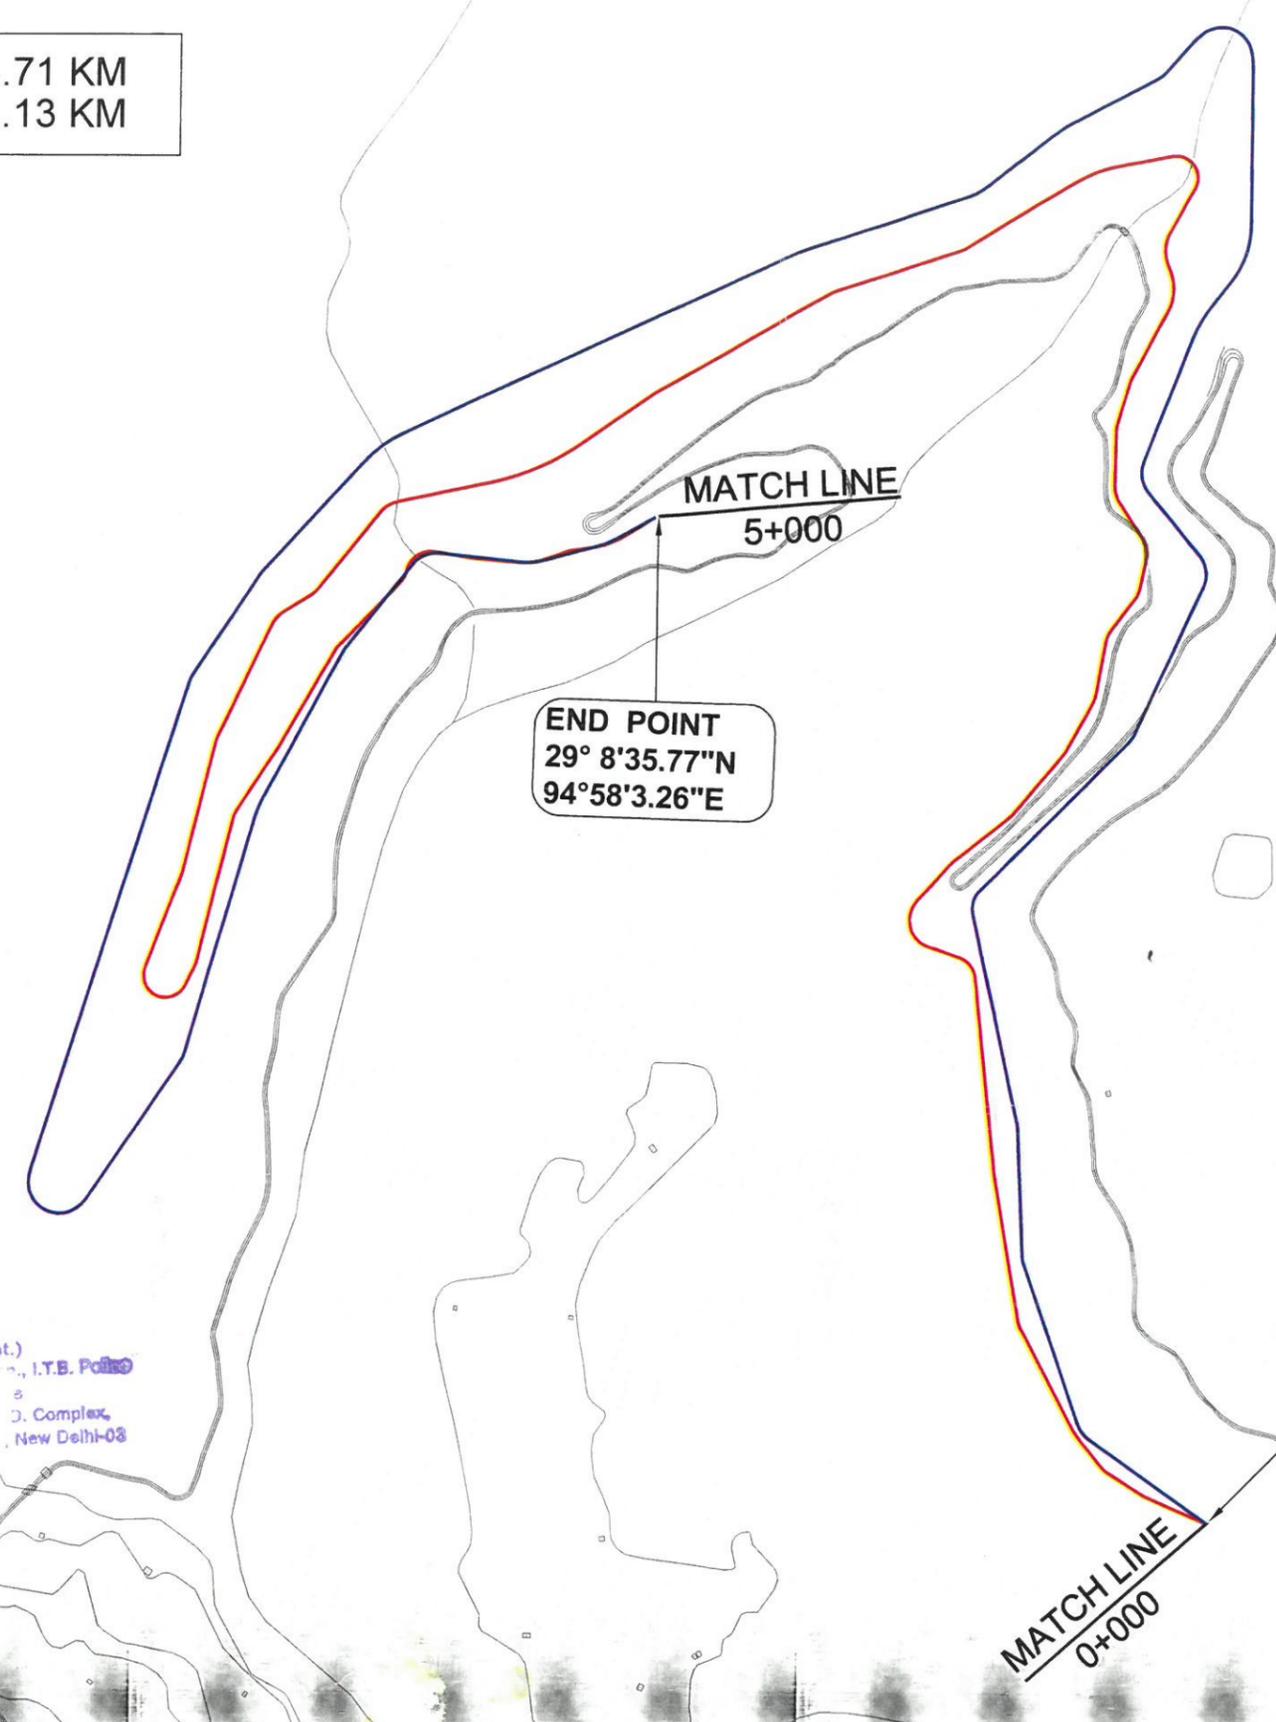

**NOTES:-**  
 1.ALL DIMENSION ARE IN MM. AND LEVELS ARE IN METER UNLESS OTHERWISE SPECIFIED.

**ALIGNMENT**  
 GELLING VILLAGE-ITBP POST GELLING

**L.N. MALVIYA INFRA PROJECTS PVT. LTD.**  
 Head Office :- T-10 3rd Floor city center zone 1, M.P Nagar Bhopal 462011  
 Ph. 0755 - 4236317 , Fax : 0755 - 4236317  
 E-mail- lnmalviya@rediffmail.com

Corporate Office :-Plot No. 31, 2nd Floor ,Behind HDFC Bank Dwarka Sector 12A, New Delhi-110078,  
 Ph : 011-45090245  
 E-mail- delhinm@gmail.com

Website: www.lninfra.com

MANISH	M. S.	T.L.
DRAWN BY	DESIGN BY	APPROVED BY

  
 CENTRAL PUBLIC WORKS DEPARTMENT

NAME OF WORK  
 REVISION  
 0

CONSULTANCY SERVICES FOR PREPARATION OF DETAILED PROJECT REPORT (DPR) FOR HIGH ALTITUDE ROADS TO INDO CHINA BORDER UNDER PHASE-II IN THE STATE OF ARUNACHAL PRADESH USING SATELLITE IMAGERY

NOVEMBER - 2017      SIZE -A3      SHEET NO. 2