





## LINE PLAN


Name Of Work :- Slapper to Tatapani Road KM 8./500 to 61/600

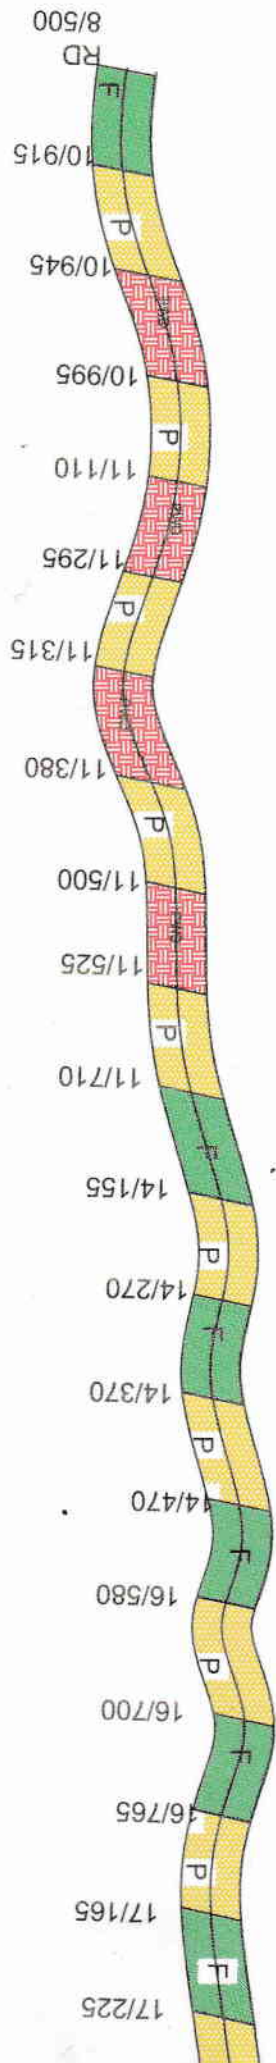


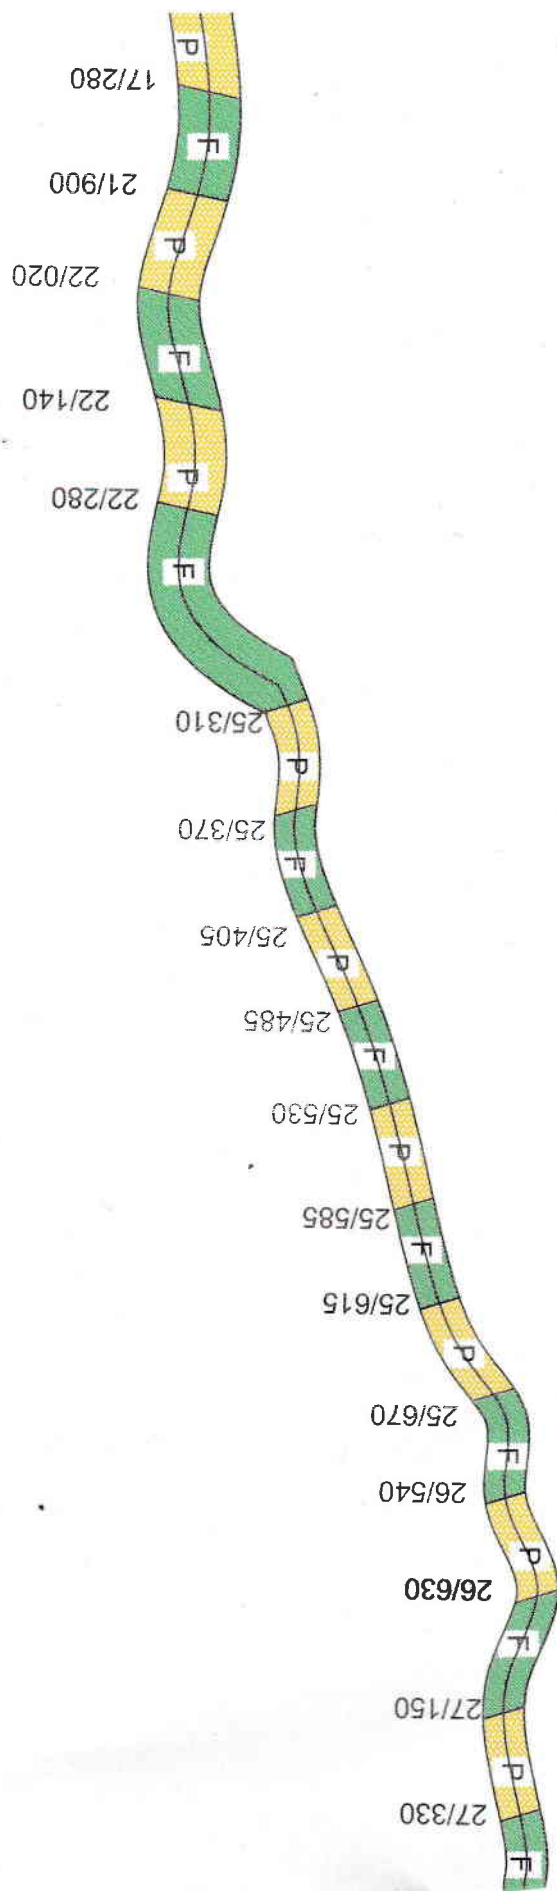

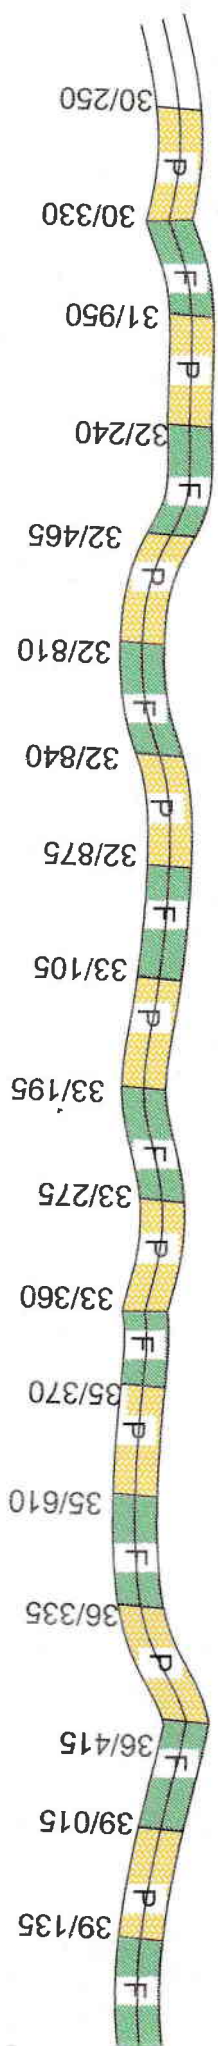

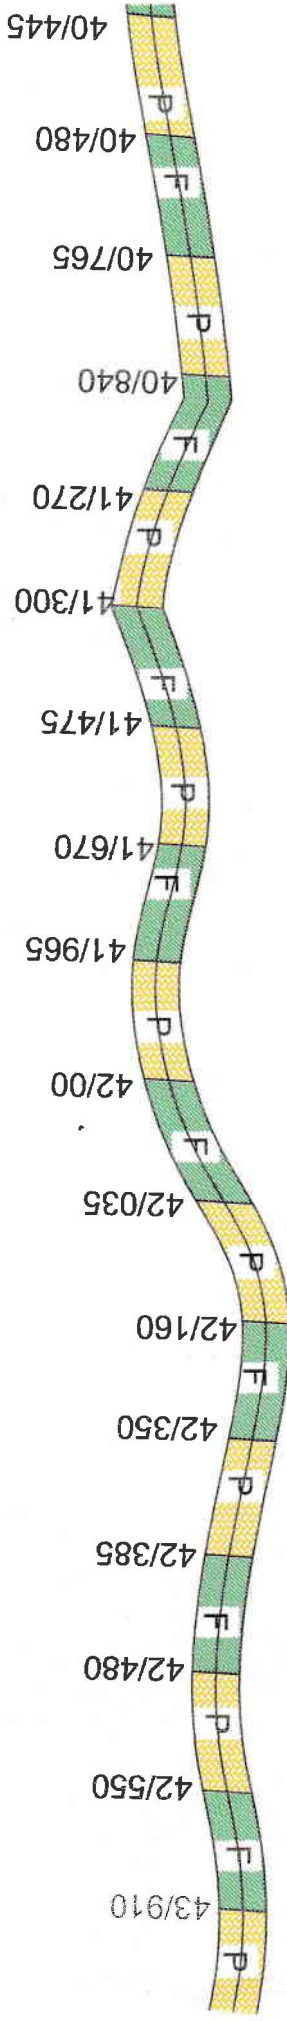

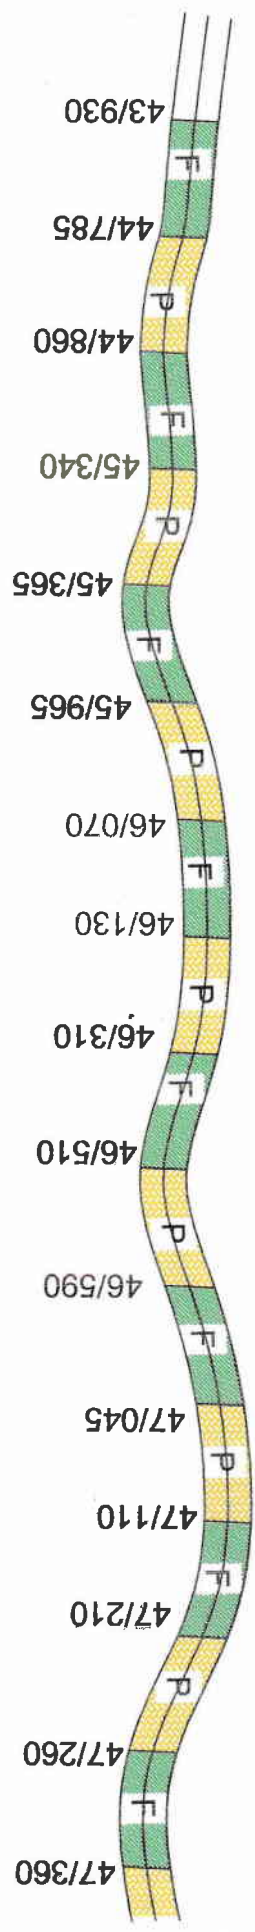

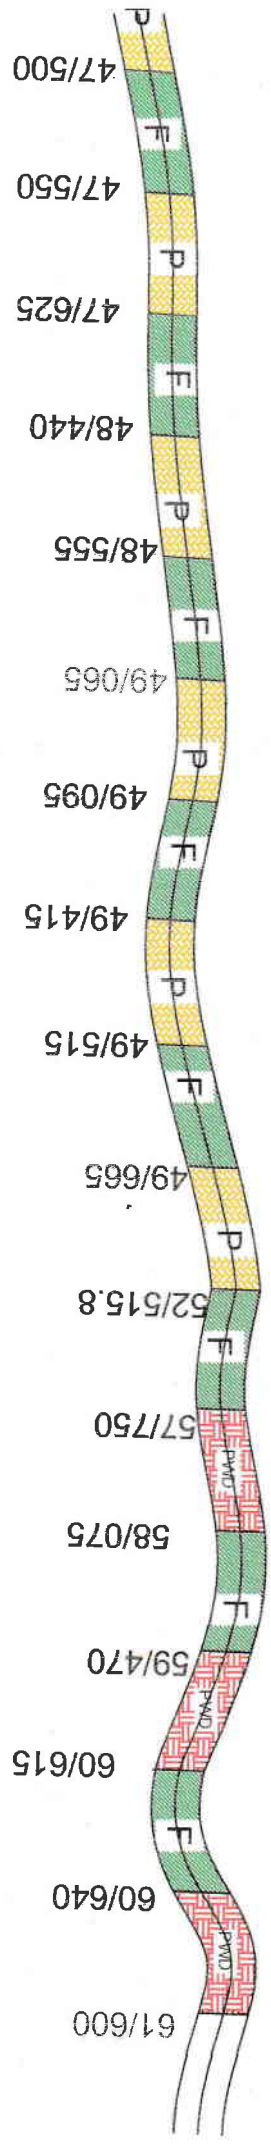

| Sr.No | Reference                                                               | Length/ Area/Width |
|-------|-------------------------------------------------------------------------|--------------------|
| 1.    | Total Length Of Road                                                    | 53100 Mtr          |
| 2.    | Average width of Road Proposed                                          | 10 Mtr             |
| 3.    | Length of Road passing through Forest                                   | 42,429 Mtr         |
| 4.    | Length of Road passing through Non Forest Land including PWD Owned land | 10671 Mtr          |
| 5.    | Area of Forest Land proposed                                            | 30.1292 Hect.      |
| 6.    | Area of Non Forest Land proposed                                        | 8.227 Hect.        |
| 7.    | Area Of Dumping Sites                                                   | 3.20 Hect.         |

| LEGEND |              |
|--------|--------------|
| 1      | PRIVATE LAND |
| 2      | FOREST LAND  |
| 3      | P.W.D LAND   |

Divisional Forest Officer,  
Suket Forest Division,  
Sunder Nagar (H.P.)

*(Signature)*

Executive Engineer,  
Sunder Nagar Division,  
H.P.W.D, Sunder Nagar.

*(Signature)*