


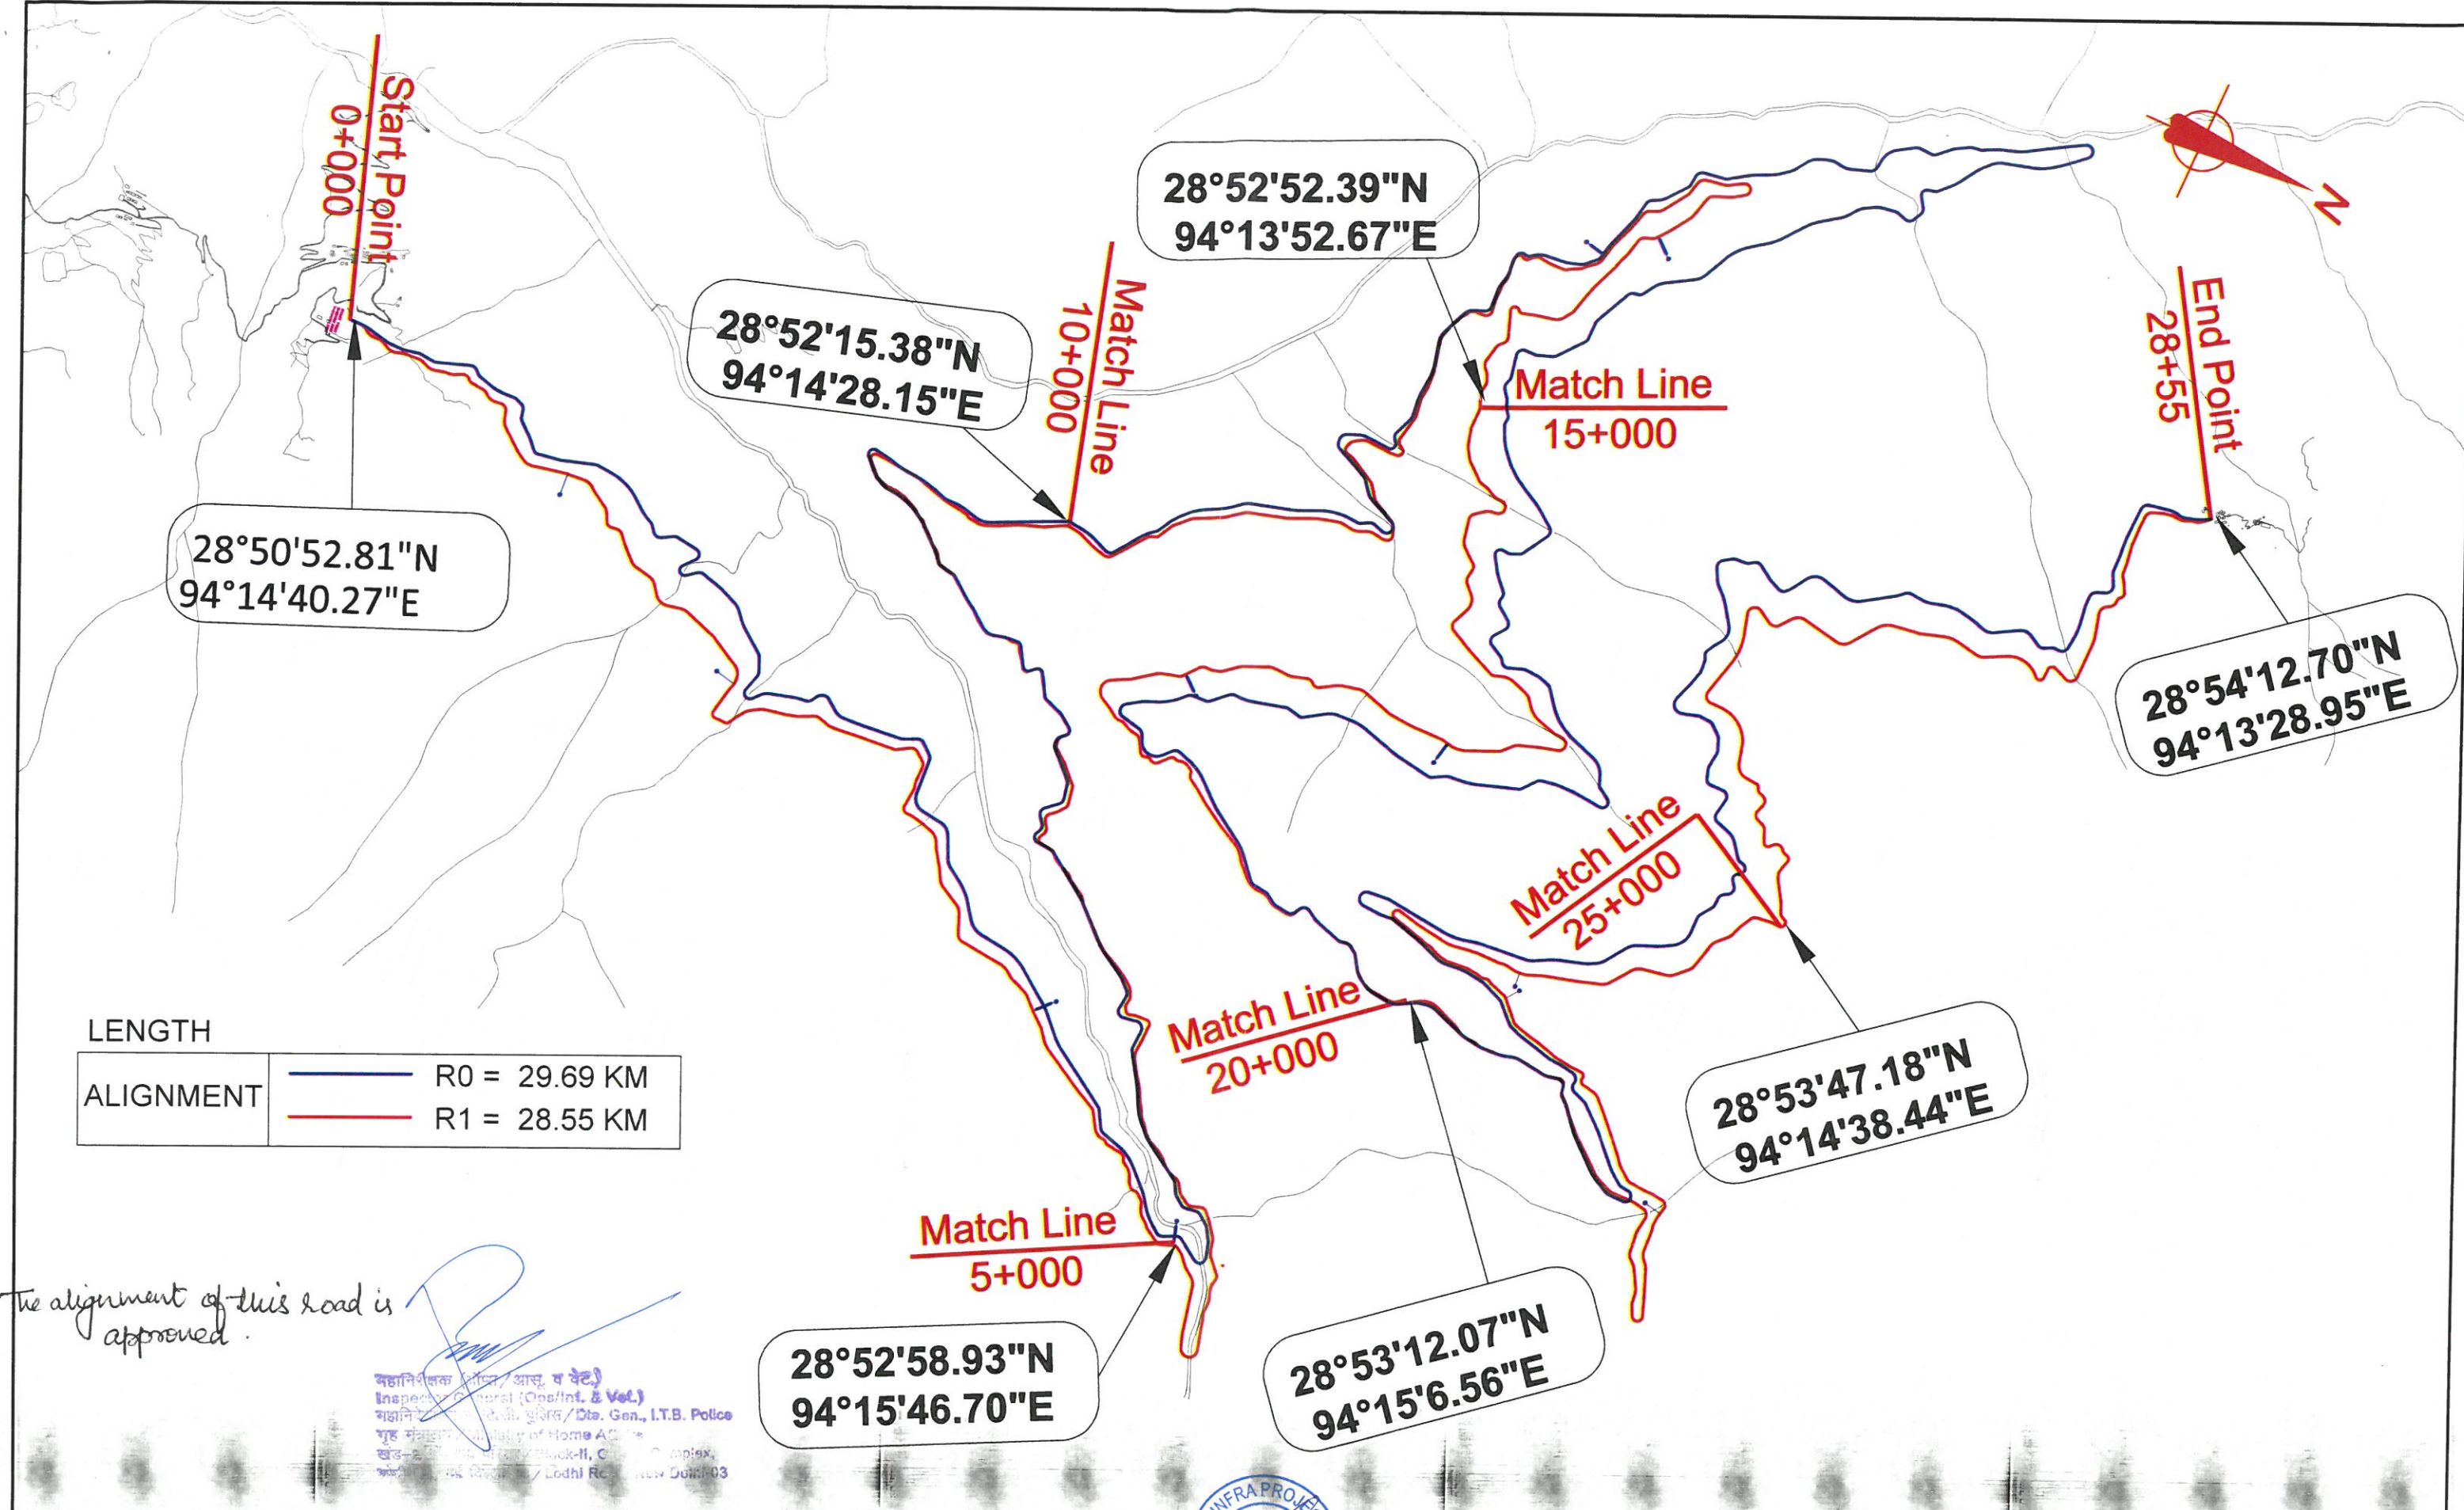

NOTES:- 1. ALL DIMENSION ARE IN MM. AND LEVELS ARE IN METER UNLESS OTHERWISE SPECIFIED.	TITLE:- ALIGNMENT PLAN TAPADEGE-HENKAER	L.N. MALVIYA INFRA PROJECTS PVT. LTD. Head Office :- T-10 3rd Floor city center zone 1, M.P Nagar Bhopal 462011 Ph. 0755 - 4236317 Fax : 0755 - 4236317 E-mail- lnmalviya@rediffmail.com Website: www.lninfra.com MANISH DRAWN BY M. S. DESIGN BY T.L. APPROVED BY	 Corporate Office :- Plot No 31, 2nd Floor, Behind HDFC Bank Dwarka Sector 12A, New Delhi-110075, E-mail- delhilnm@gmail.com	 CENTRAL PUBLIC WORKS DEPARTMENT	NAME OF WORK REVISION 0	CONSULTANCY SERVICES FOR PREPARATION FOR DPR AND DETAILED DESIGN OF ROADS AND BRIDGES ETC. FOR CONSTRUCTION OF HIGH ALTITUDE HILL ROADS TO INDO -CHINA BORDER UNDER PHASE -II IN THE STATE OF ARUNACHAL PRADESH ATELLITE IMAGERY NOVEMBER- 2017 SIZE - A3 SHEET No.
---	--	---	---	-------------------------------------	---	---