


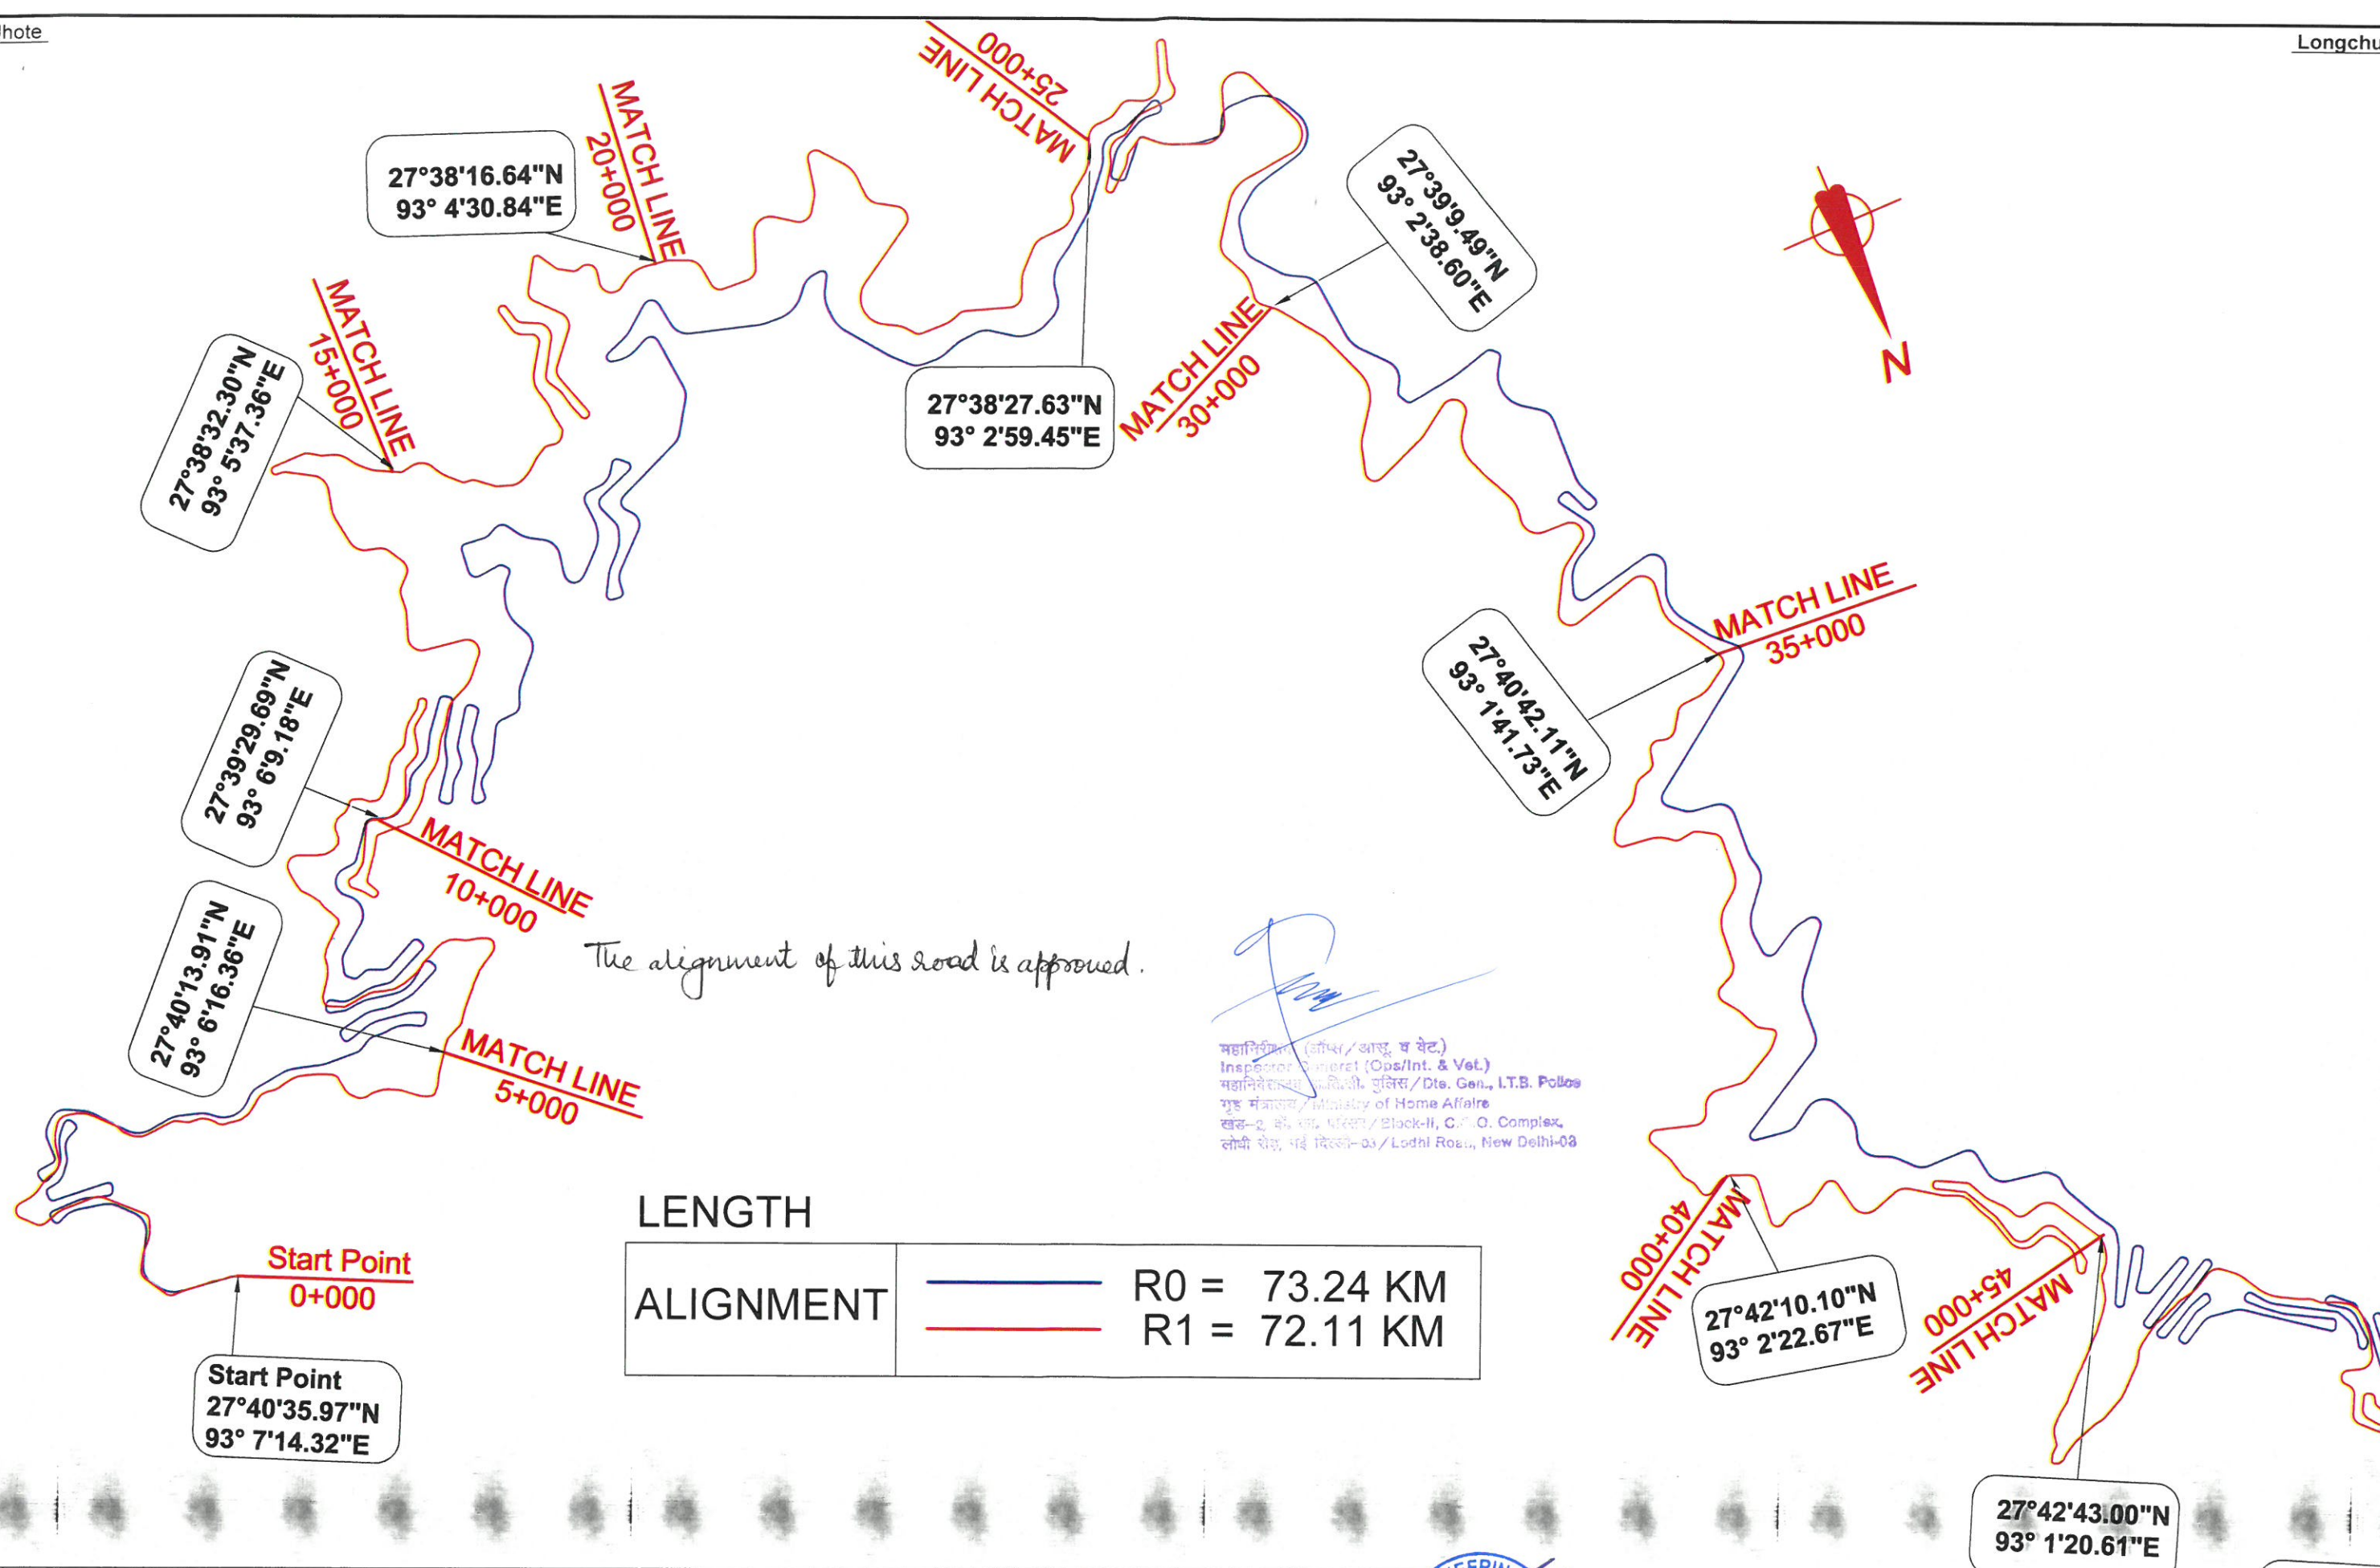

NOTES:-

1. ALL DIMENSION ARE IN MM. AND LEVELS ARE IN METER UNLESS OTHERWISE SPECIFIED.


ALIGNMENT PLAN

Jhote Tajo - Vgu - Longchu



M/s HIGHWAY ENGINEERING CONSULTANT

Head Office :- JM -89/C BEHIND PANCHWATI MARKET
SAKET NAGAR
BHOPAL (M.P.)
Tel/Fax : 0755 - 4236317
E-mail:- hec_bhopal@rediffmail.com

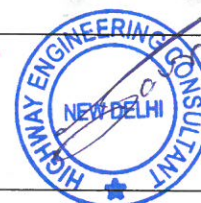

CENTRAL PUBLIC WORKS DEPARTMENT


NAME OF WORK

CONSULTANCY SERVICES FOR PREPARATION OF DETAILED
PROJECT REPORT FOR HIGH ALTITUDE ROADS UNDER PHASE - II IN
THE STATE OF ARUNACHAL PRADESH USING SATELLITE IMAGERY
& LIDAR TECHNOLOGY

REVISION: RB

NOVEMBER - 2017

SIZE: A3 SHEET No: 01

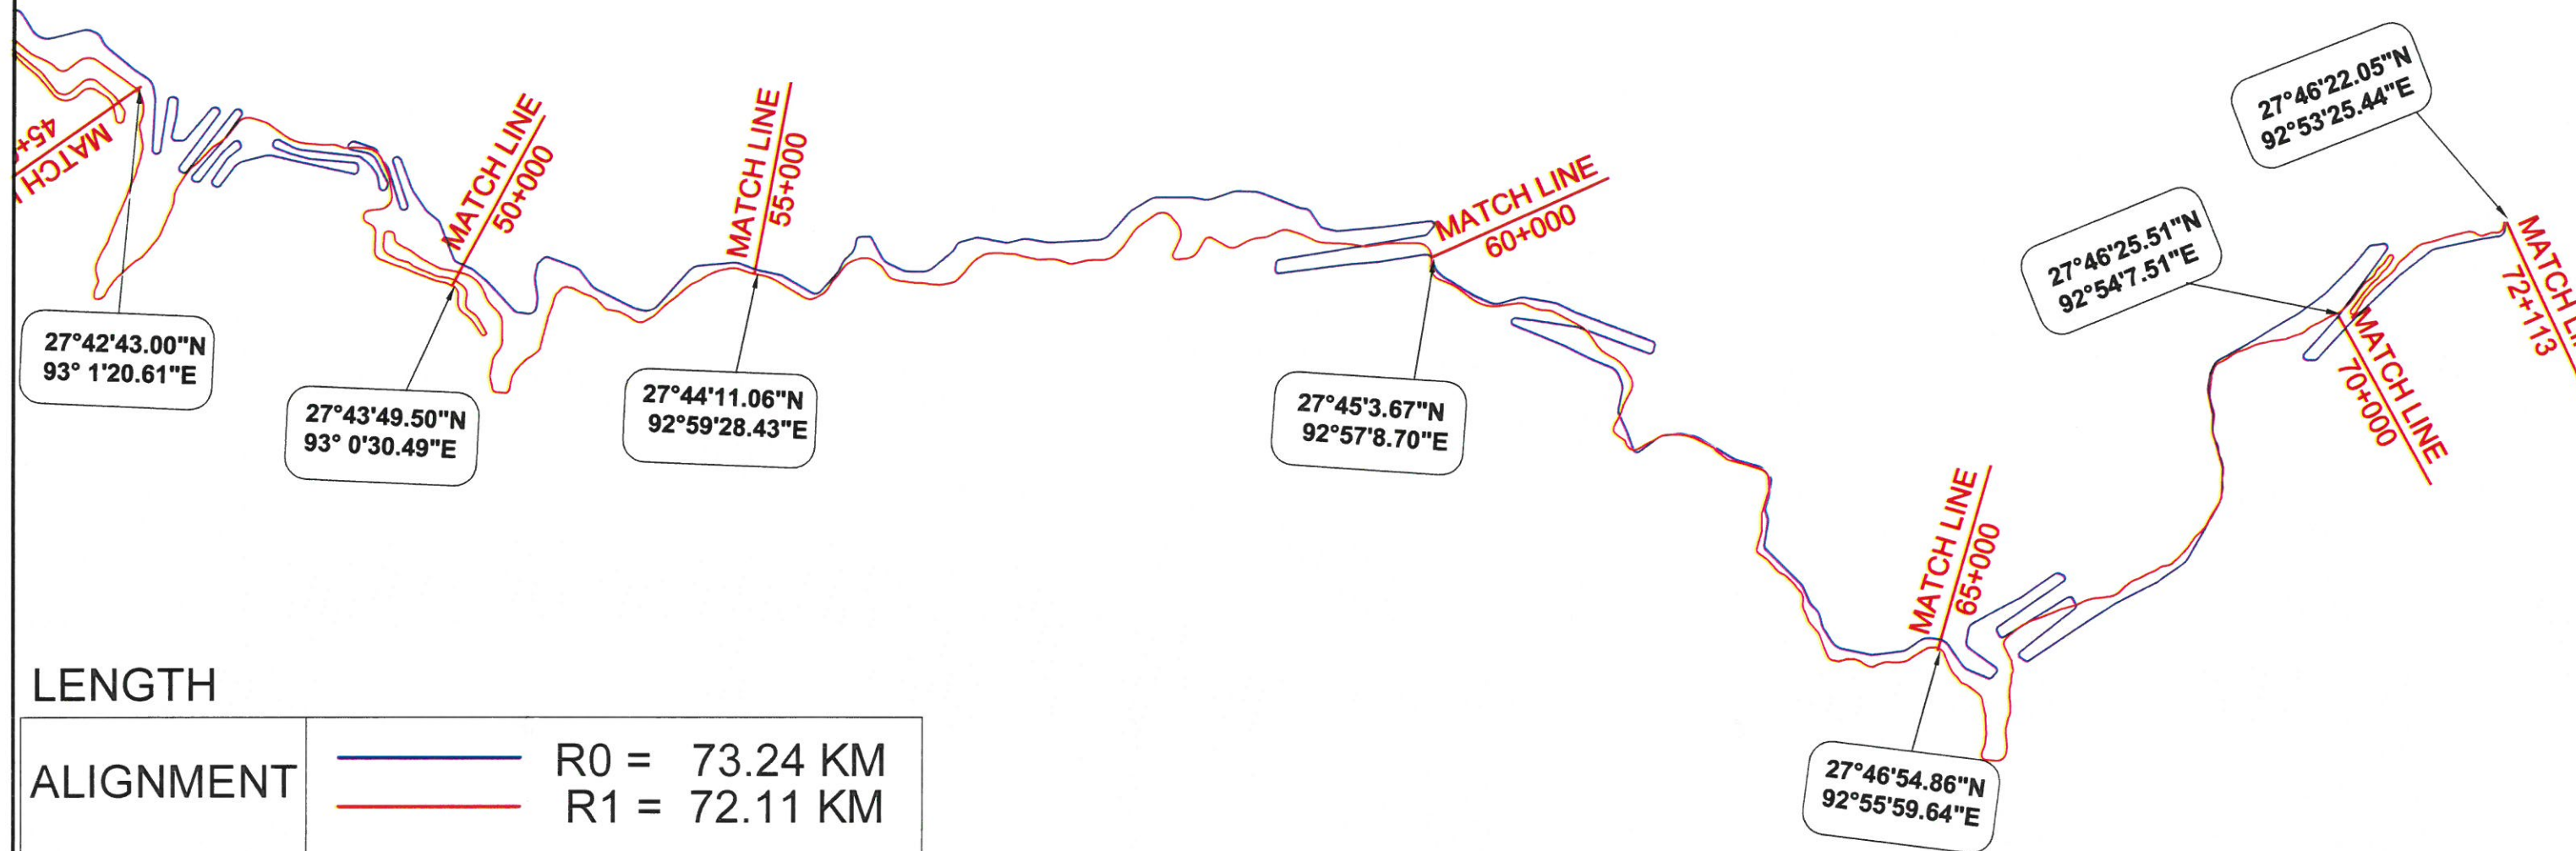

LENGTH

ALIGNMENT

— R0 = 73.24 KM
— R1 = 72.11 KM

The alignment of this road is approved.

निदेशिका (ऑप/आइ. व. वेट.)
Inspector General (Ops/Int. & Vet.)
निदेशिका पुलिस, पुलिस/Dte. Gen., I.T.B. Police
एन. मंत्रालय / Ministry of Home Affairs
खंड-2, ब्लॉक-II, C.G.O. Complex,
लोधी रोड, नई दिल्ली-110003 / Lodi Road, New Delhi-110003

NOTES:-

1. ALL DIMENSION ARE IN MM. AND LEVELS ARE IN METER UNLESS OTHERWISE SPECIFIED.

ALIGNMENT PLAN

Jhote Tajo - Vau - Longchu



M/s HIGHWAY ENGINEERING CONSULTANT

Head Office :- JM -89/C BEHIND PANCHWATI MARKET
SAKET NAGAR
BHOPAL (M.P.)
Tel/Fax : 0755 - 4236317
E-mail - hec_bhupal@rediffmail.com



CENTRAL PUBLIC WORKS DEPARTMENT

NAME OF WORK

CONSULTANCY SERVICES FOR PREPARATION OF DETAILED PROJECT REPORT FOR HIGH ALTITUDE ROADS UNDER PHASE - II IN THE STATE OF ARUNACHAL PRADESH USING SATELLITE IMAGERY & LiDAR TECHNOLOGY

REVISION: R0

NOVEMBER - 2017

SIZE-A3 SHEET No. 02

MANISH

M. S.

T.L.

DRAWN BY

DESIGN BY

APPROVED BY