


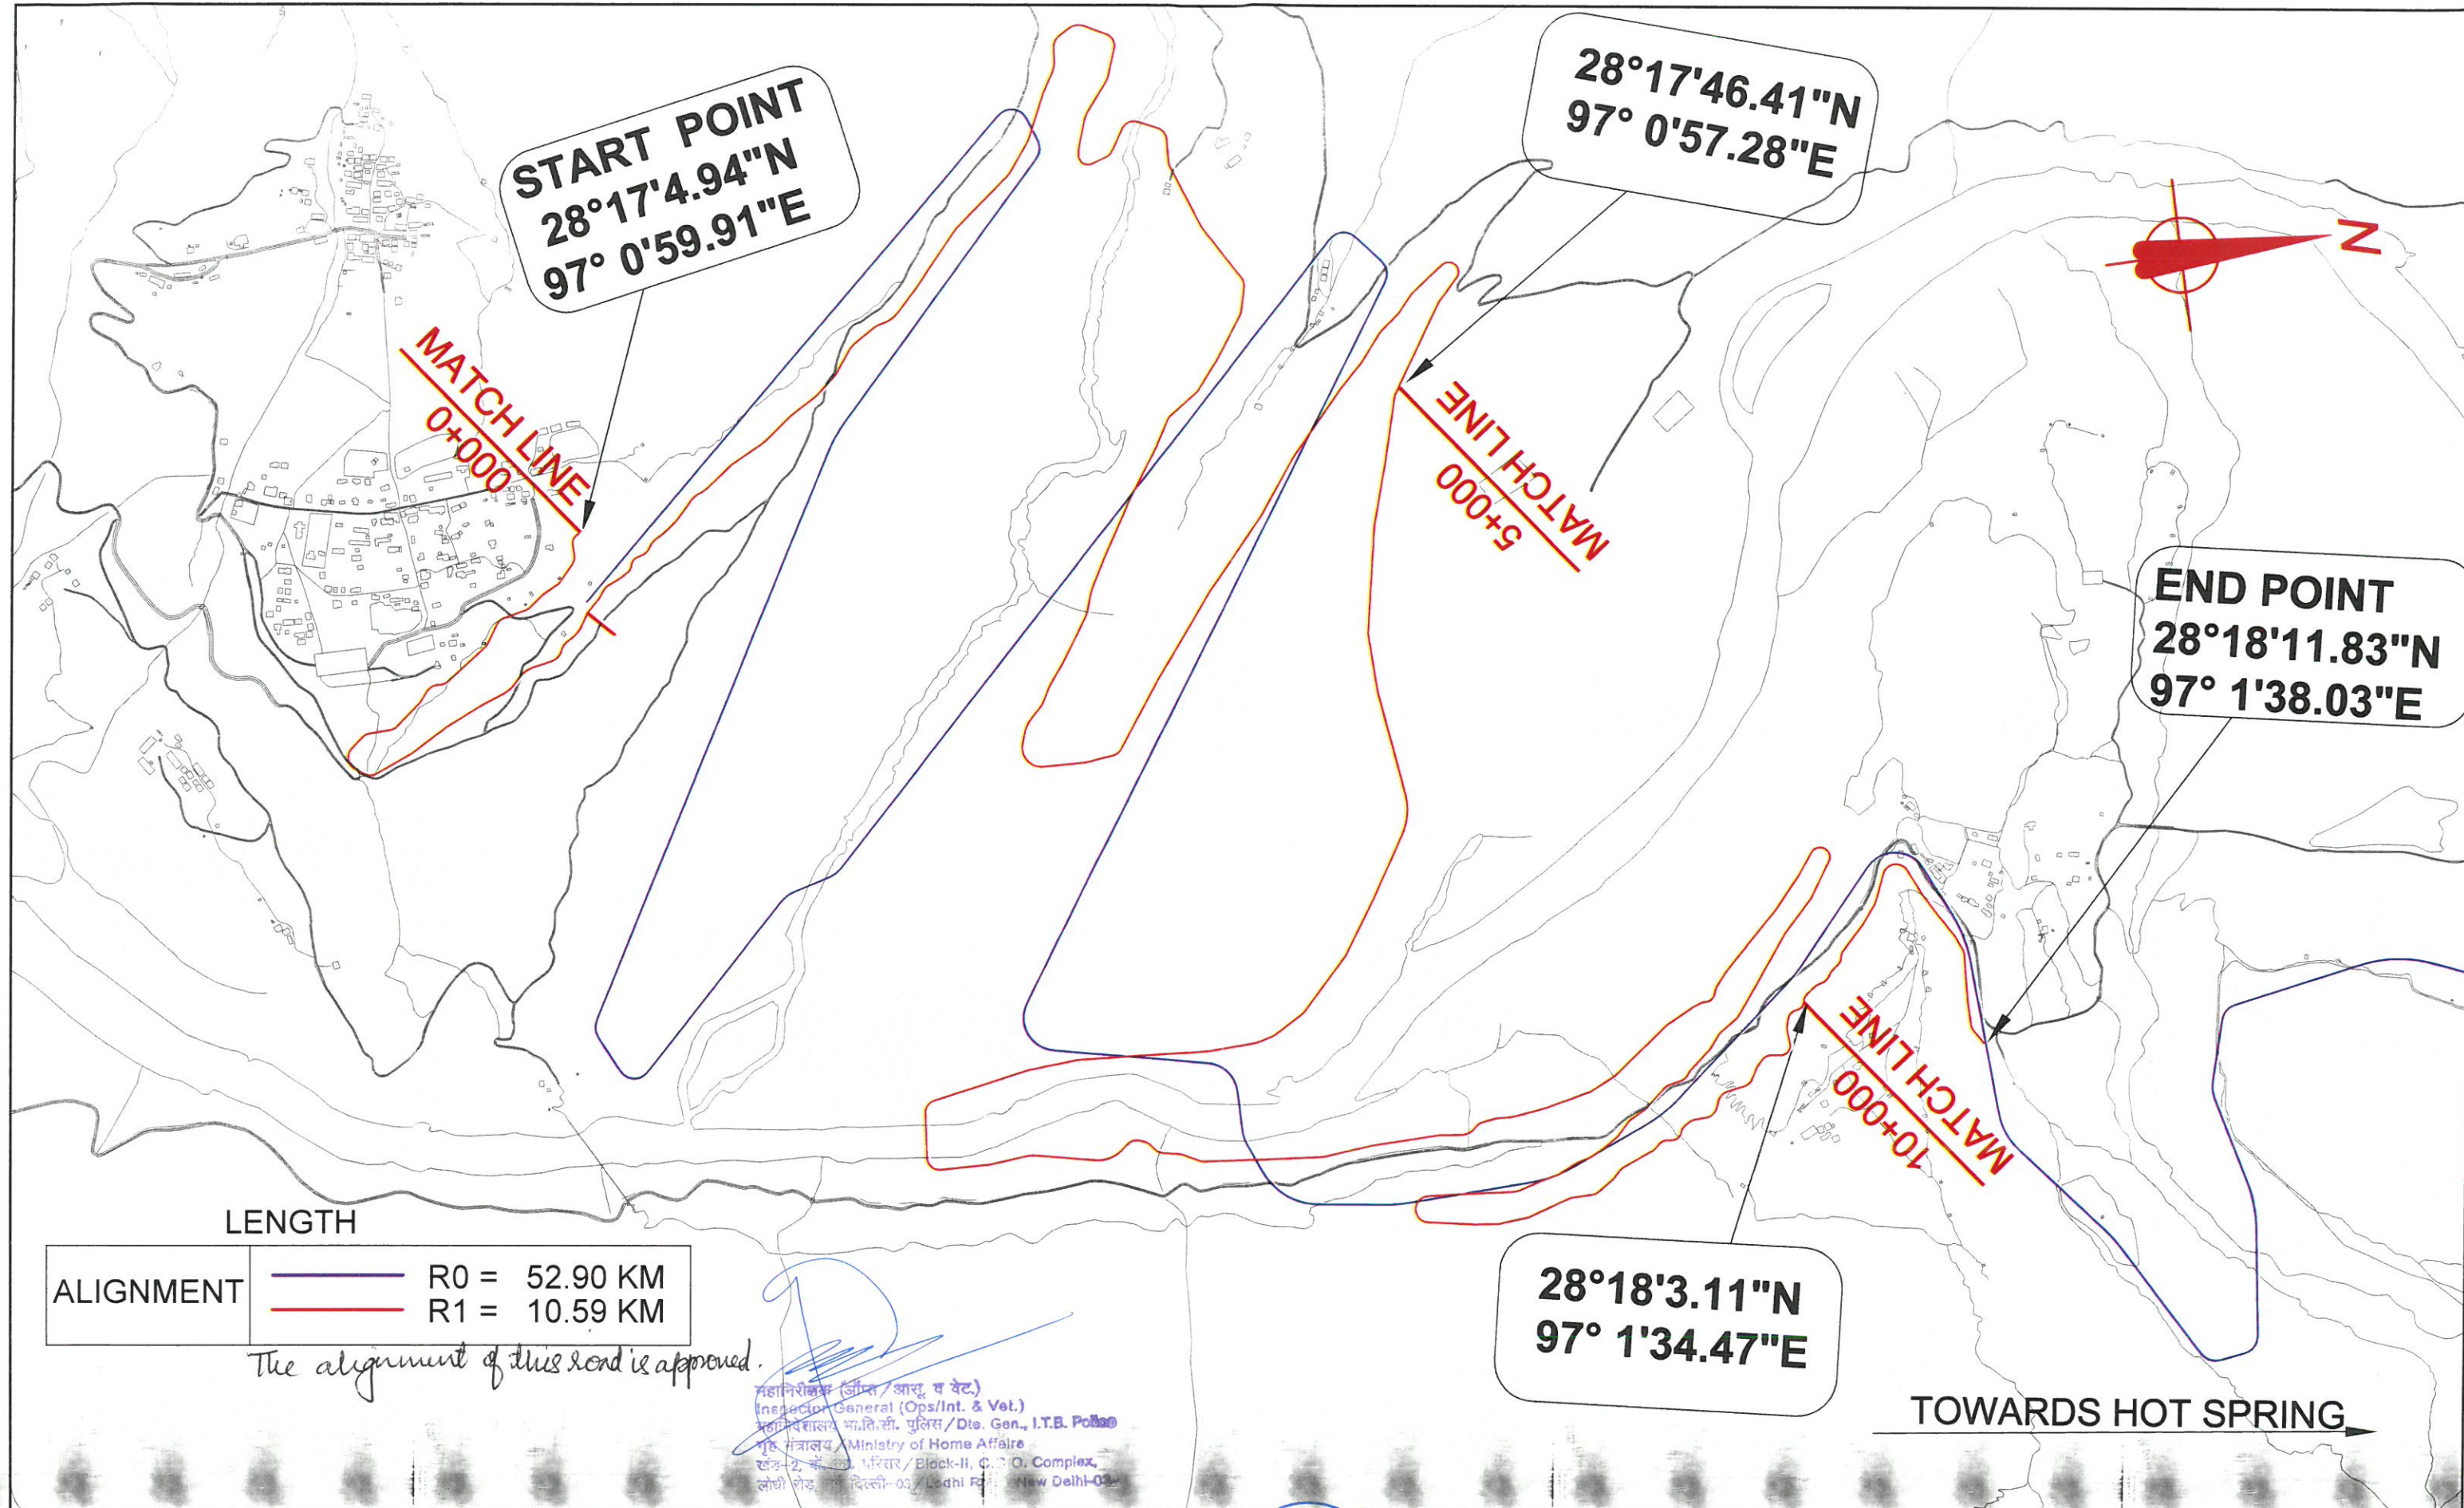

महानिरीक्षक (ऑपरेशन/आरू. व. वेट.)
Inspector General (Ops/Int. & Vet.)
महानिरीक्षक, आरू. व. वेट., पुलिस/Dte. Gen., I.T.B. Police
गृह मंत्रालय/Ministry of Home Affairs
खंड-2, बंगला, परिसर/Block-II, C.O. Complex,
लोधी रोड, नई दिल्ली-03/New Delhi-03

NOTES:-

1. ALL DIMENSIONS ARE IN MM. AND LEVELS ARE IN METER UNLESS OTHERWISE SPECIFIED.

ALIGNMENT PLAN

KIBITHU-GOMPA



L.N. MALVIYA INFRA PROJECTS PVT. LTD.

Head Office :- T-10 3rd Floor city center zone 1,
M.P Nagar Bhopal 462011
Ph. 0755 - 4236317,
Fax : 0755 - 4236317
E-mail- lnmalviya@rediffmail.com

Corporate Office :- Plot No. 31, 2nd Floor Behind HDFC Bank
Dwarka Sector 12A, New Delhi-110078,
Ph : 011-45090245
E-mail- delhinm@gmail.com

Website: www.lninfra.com

MANISH

M. S.

T.L.

DRAWN BY

DESIGN BY

APPROVED BY



CENTRAL PUBLIC WORKS DEPARTMENT

NAME OF WORK

REVISION

0

CONSULTANCY SERVICES FOR PREPARATION
OF DETAILED PROJECT REPORT (DPR) FOR
HIGH ALTITUDE ROADS TO INDO CHINA
BORDER UNDER PHASE-II IN THE STATE OF
ARUNACHAL PRADESH USING SATELLITE
IMAGERY

NOVEMBER - 2017

SIZE - A3 SHEET NO. 2